

# SHEER & KEBLER RESIDENCE

AT  
DEER RUN PRESERVE LOT #4 FALLOW RD.  
COLUMBIA COUNTY, FL.

CONSTRUCTION PLANS  
FOR  
JANICE SHEER & ROBERT KEBLER  
2299 S.W. 3rd AVE  
POMPANO BEACH, FL. 33060  
NOVEMBER 5, 2010



| SQUARE FOOTAGE      |          |
|---------------------|----------|
| BOTTOM FLOOR HEATED | 2175 SF  |
| TOP FLOOR HEATED    | 814 SF   |
| FRONT PORCH         | 140 SF   |
| DECKS               | 79 SF    |
| TOTAL               | 4,008 SF |

| INDEX |             |
|-------|-------------|
| 1     | COVER SHEET |
| 2 - 3 | ELEVATIONS  |
| 4 - 5 | FLOOR PLAN  |
| 6 - 7 | ELECTRICAL  |
| 8     | FOUNDATION  |
| 9     | DETAILS     |

PREPARED BY:  
PAT HAYGOOD  
CGC-1518157  
HAYGOOD HOMES INC.  
12592 So. U.S. HWY 441  
LAKE CITY FLORIDA 32025  
(386) 7522-3496 (386) 303-1981



Adam 623-1568

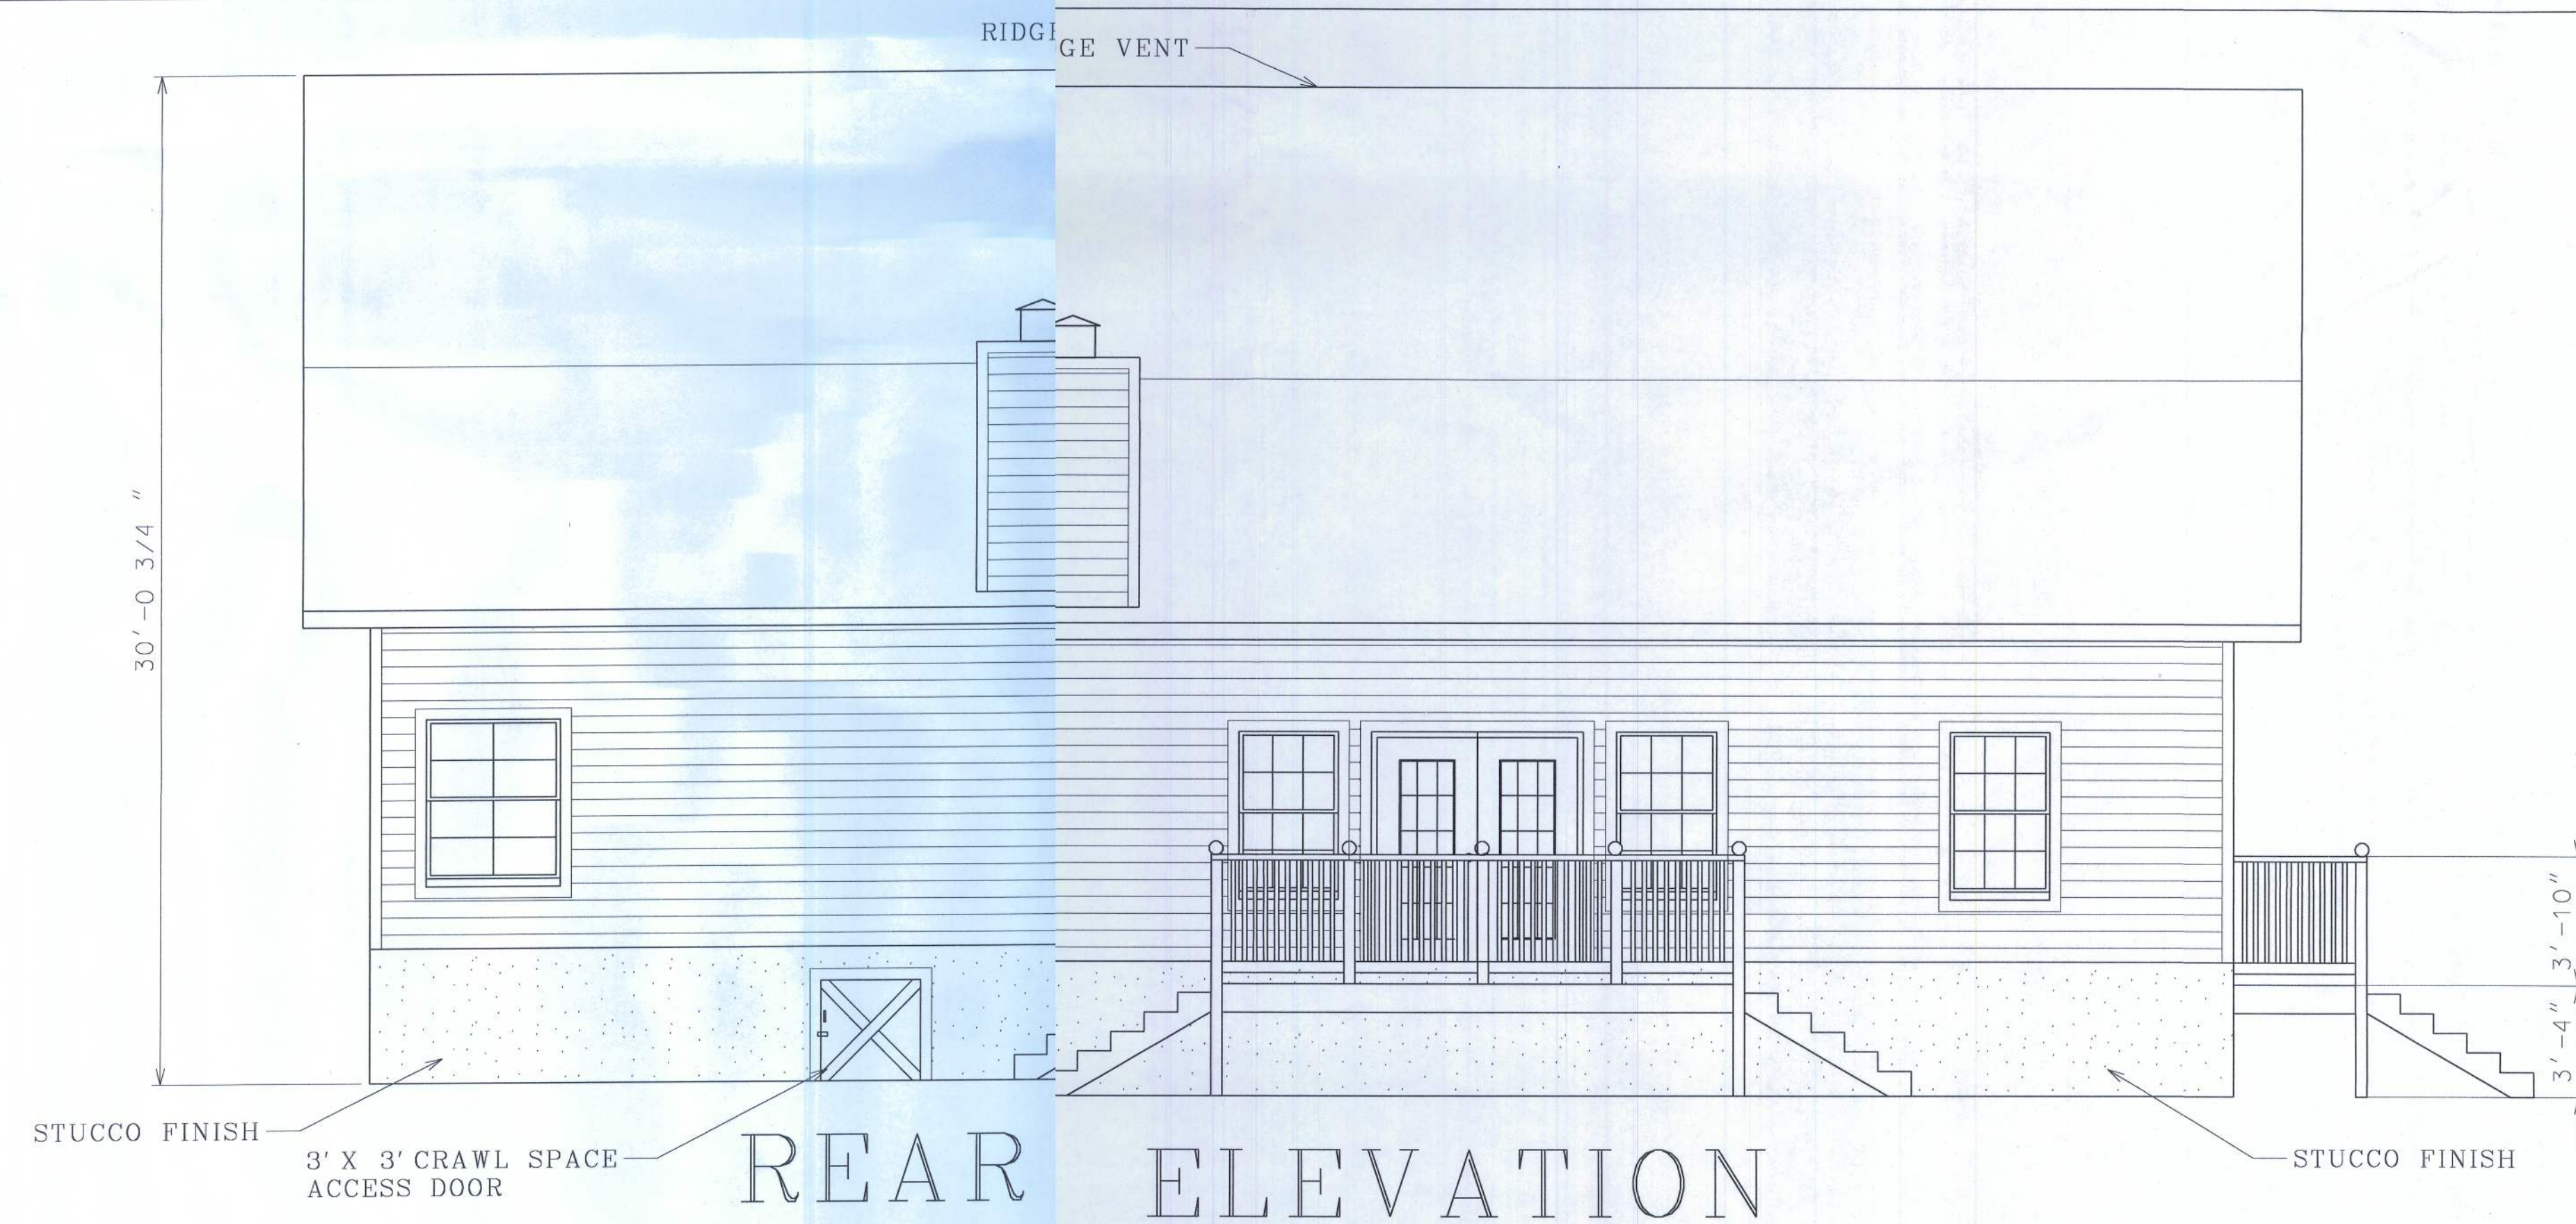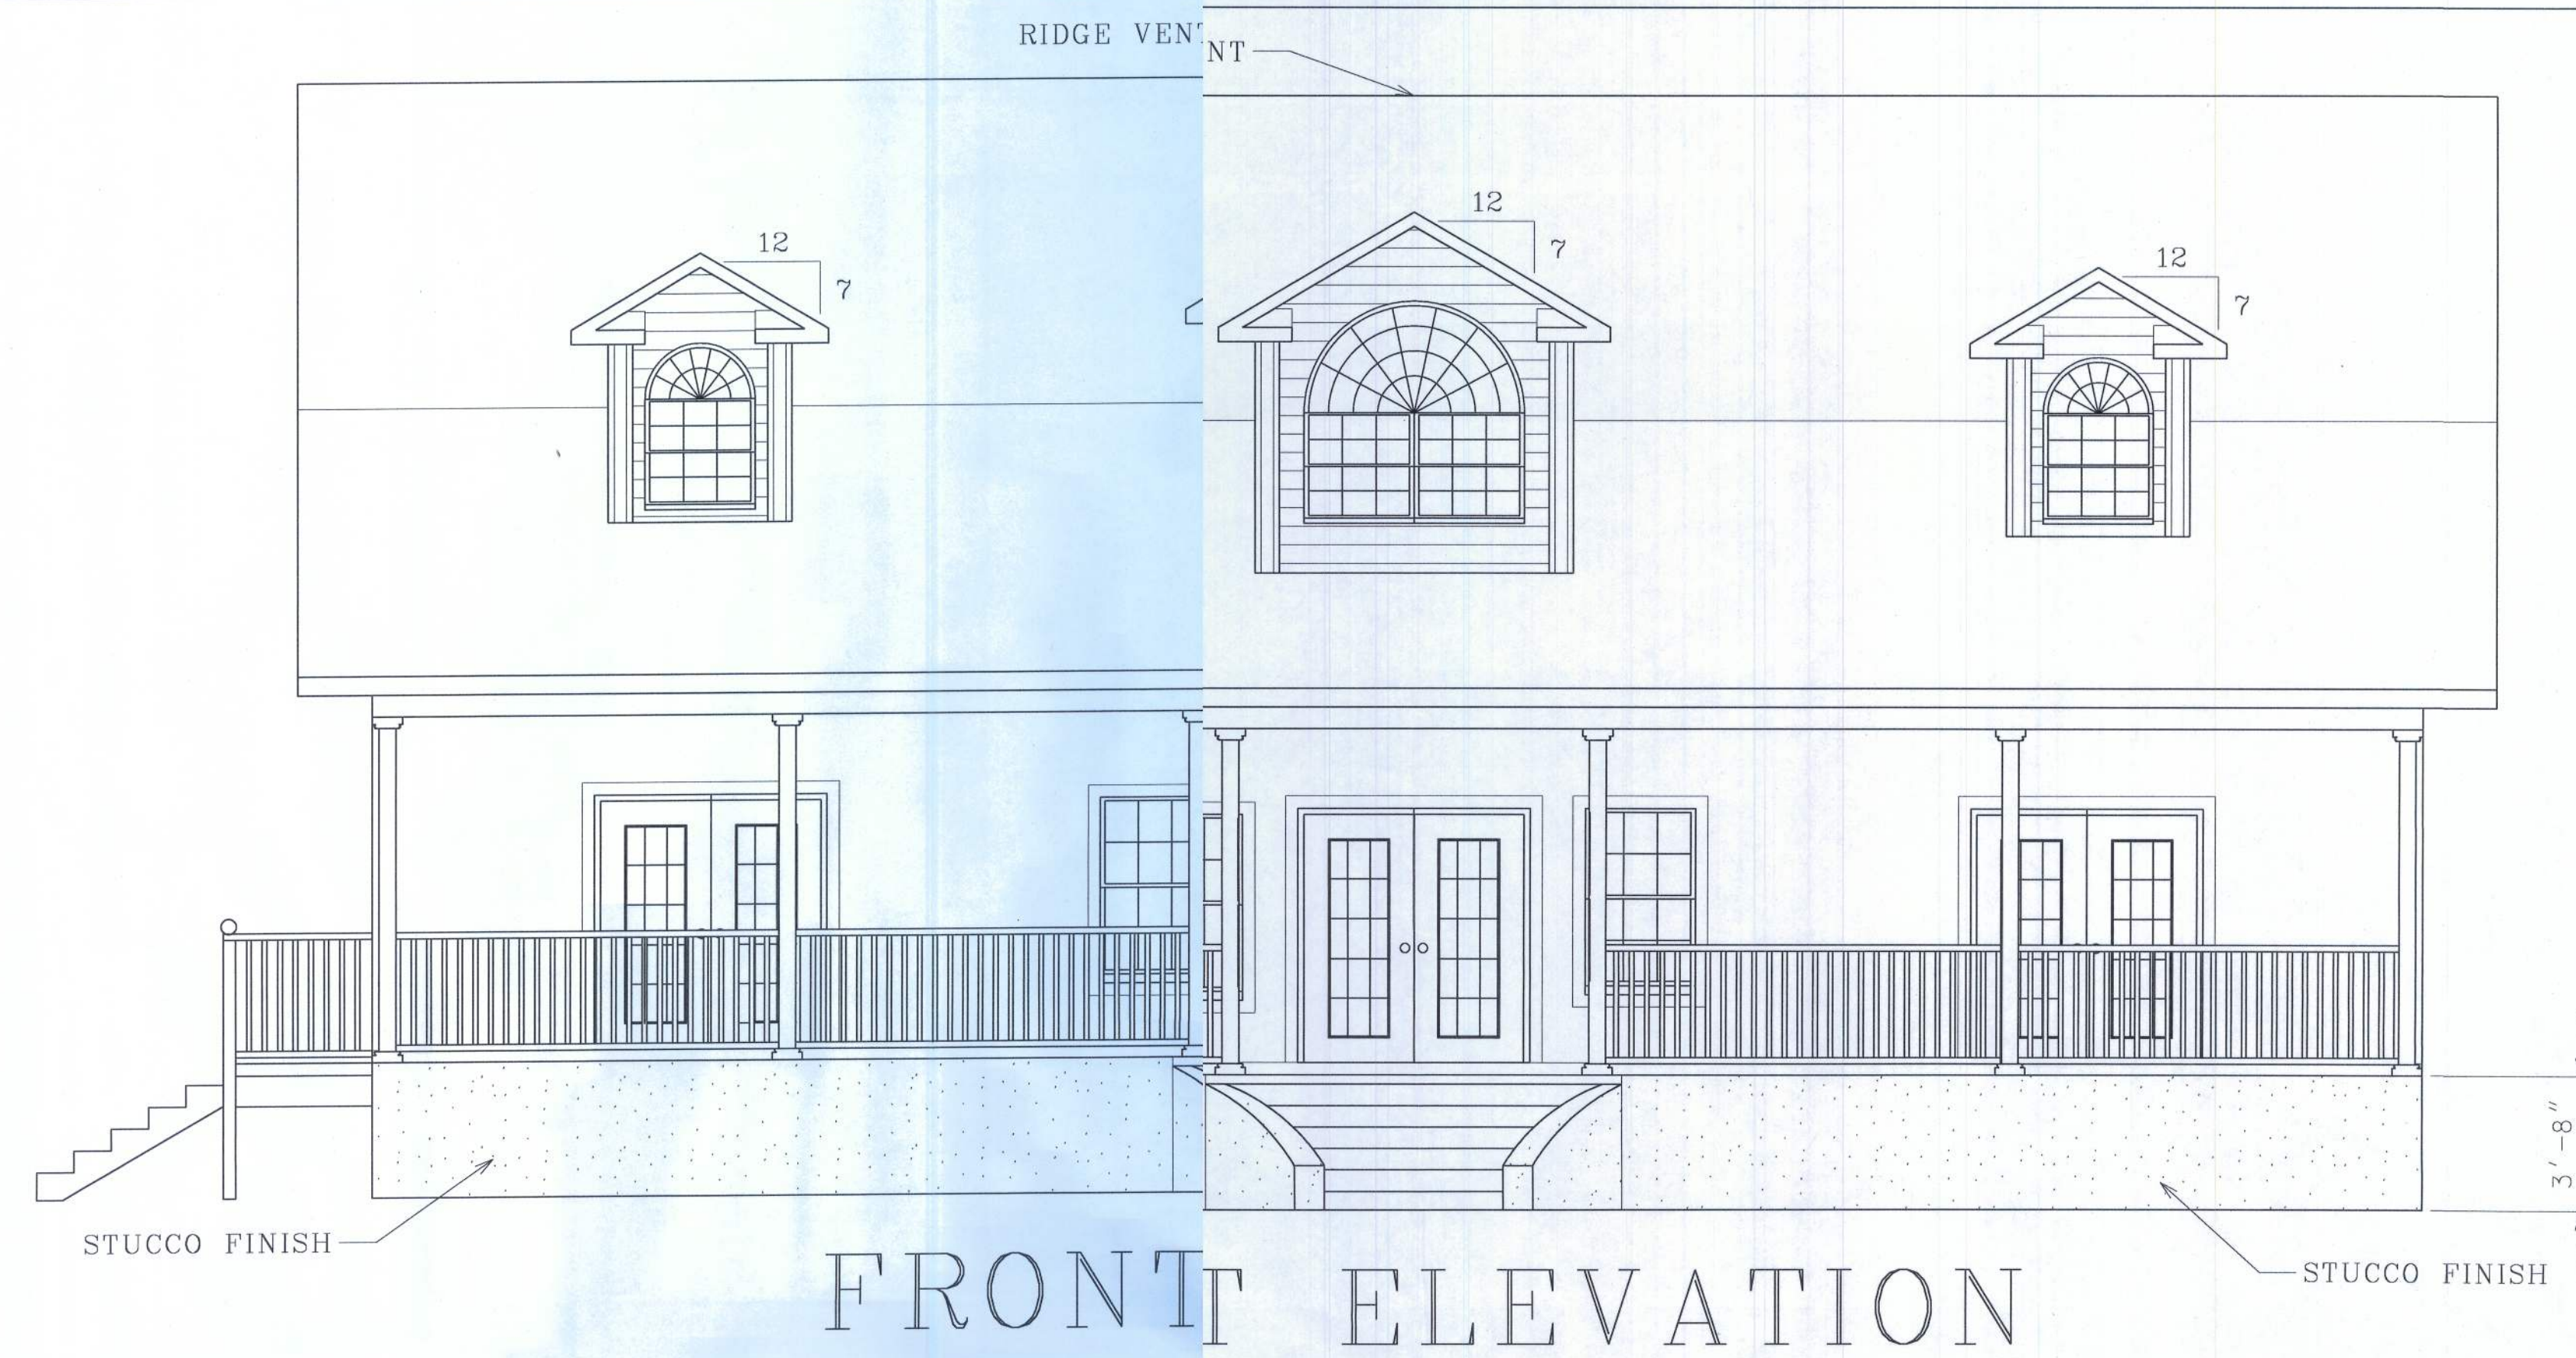

THERES DRAWINGS, AS INSTRUMENTS OF SERVICE, ARE THE SOLE PROPERTY OF HAYGOOD HOMES, INC., AND ARE MAY NOT BE USED, COPIED OR REPRODUCED IN WHOLE OR IN PART FOR USE ON OR INCORPORATED WITHIN ANY OTHER JOB WITHOUT SPECIFIC AND INDIVIDUAL AUTHORIZATION BY HAYGOOD HOMES, INC.,





HAYGOOD HOMES INC.

12592 So. U.S. HWY 441  
LAKE CITY FL. 32025  
OFFICE (386) 752-3496  
MOBILE (386) 303-1981  
CGC-1518157

Janice Sheer & Robert Kebler  
Deer Run Preserve Lot #4 Fallow Rd.  
Lake City, Fl. 32025

ELEVATION

| PLAN No. | SCALE     | DATE     | SHEET NO. |
|----------|-----------|----------|-----------|
| P 1002   | 1/4" = 1' | 10/10/10 | 2         |

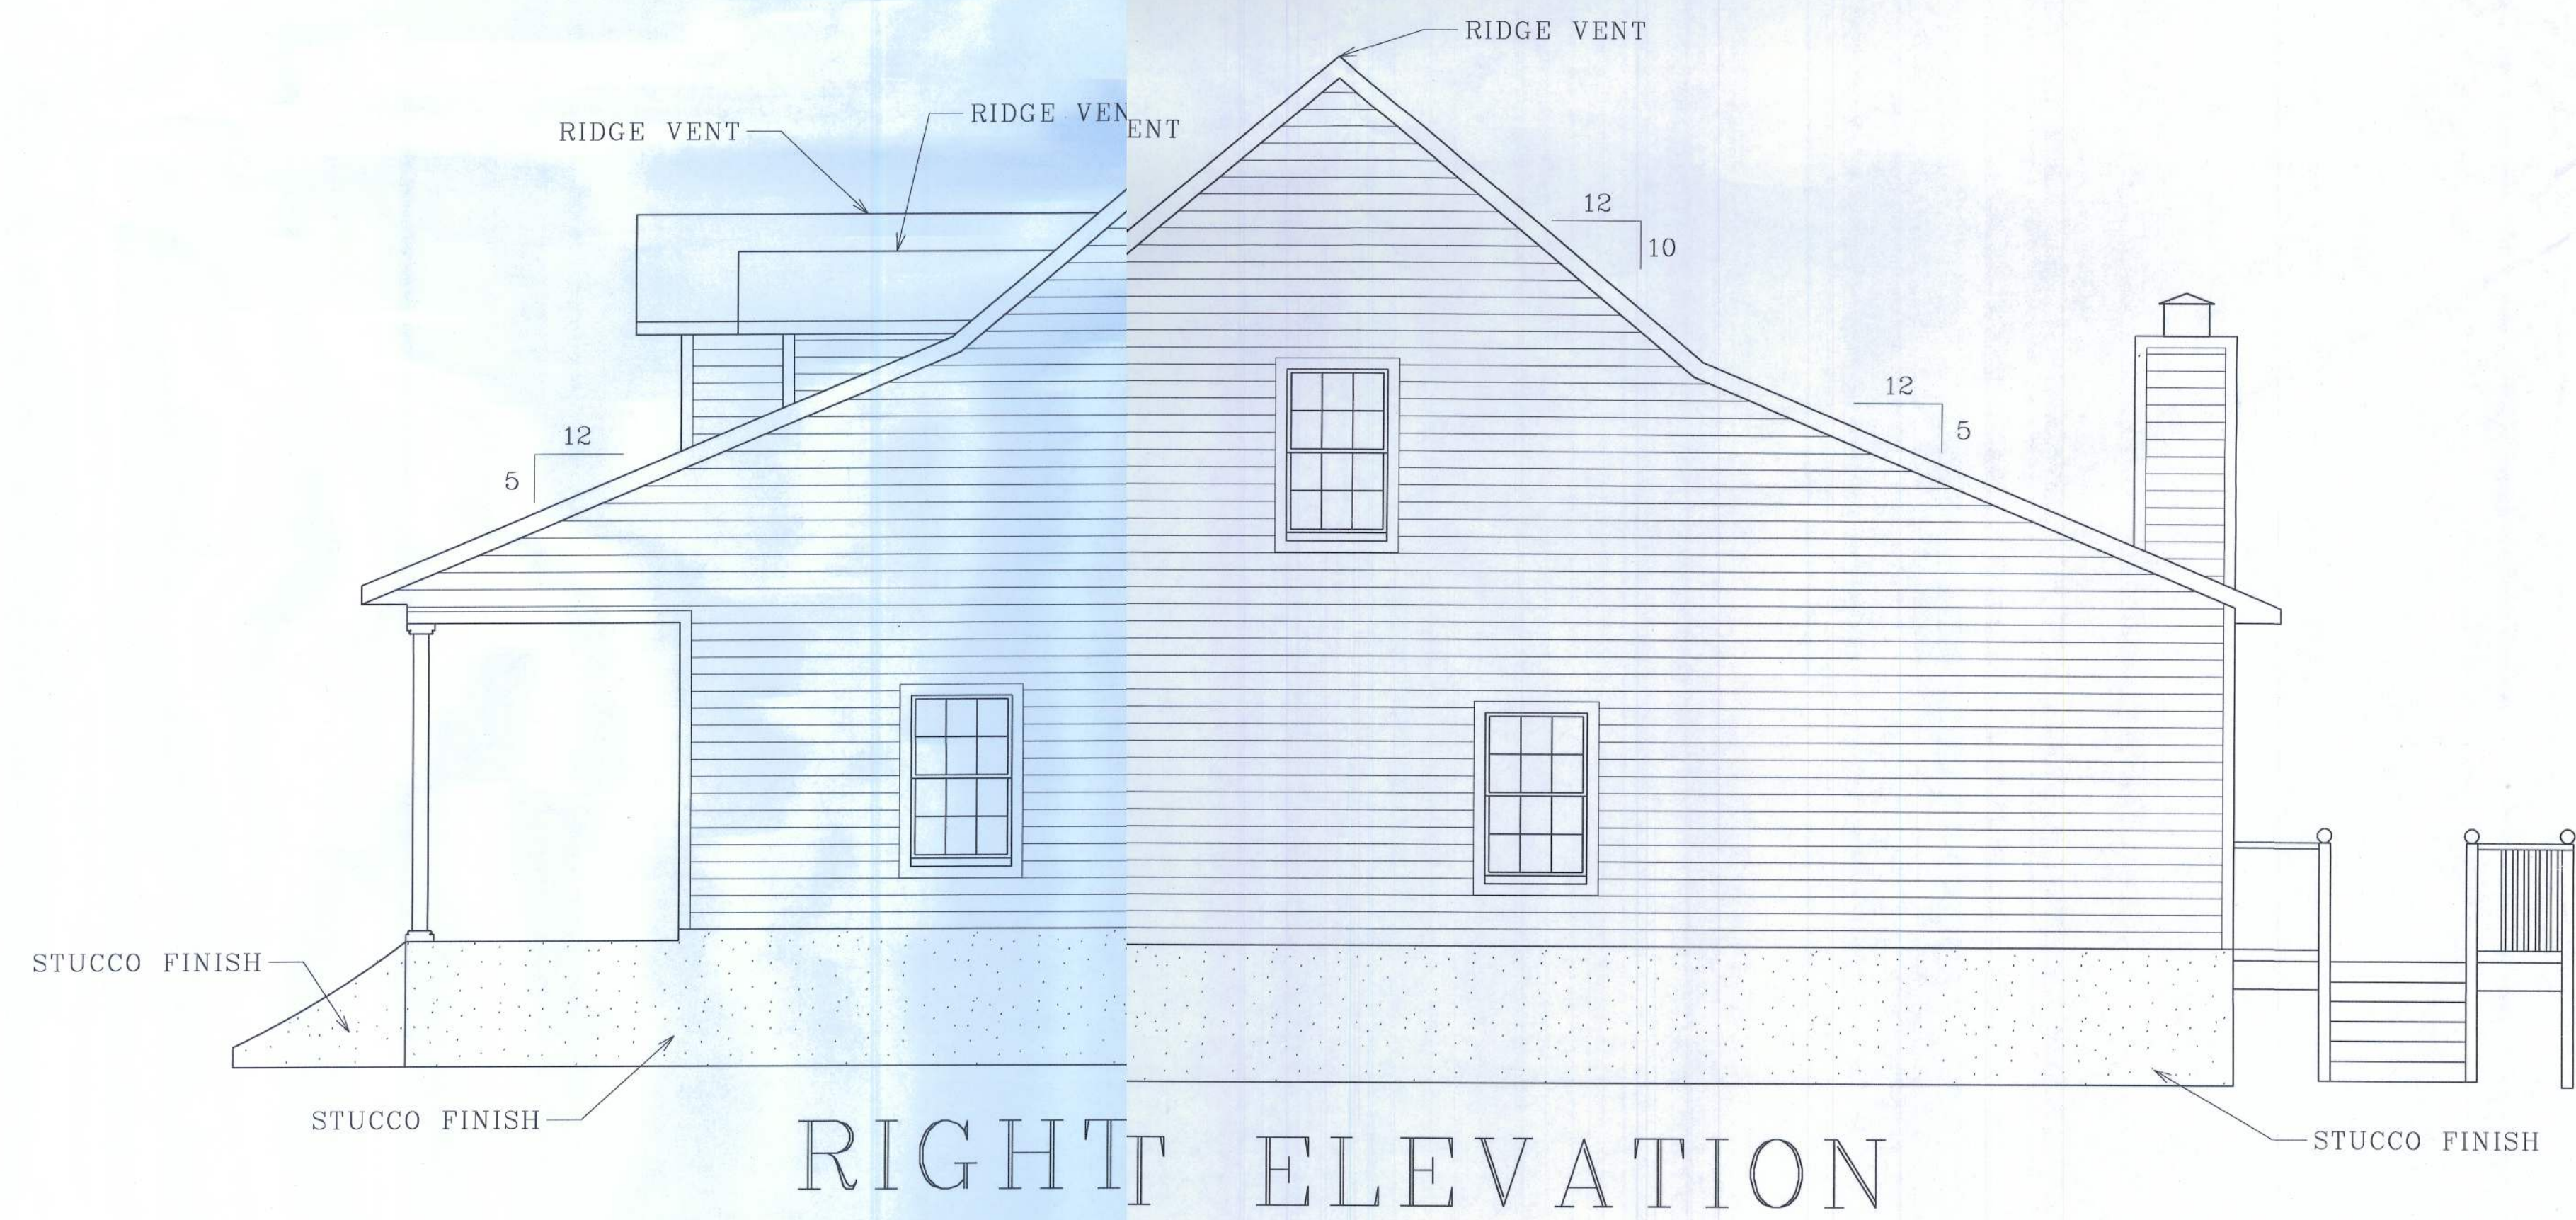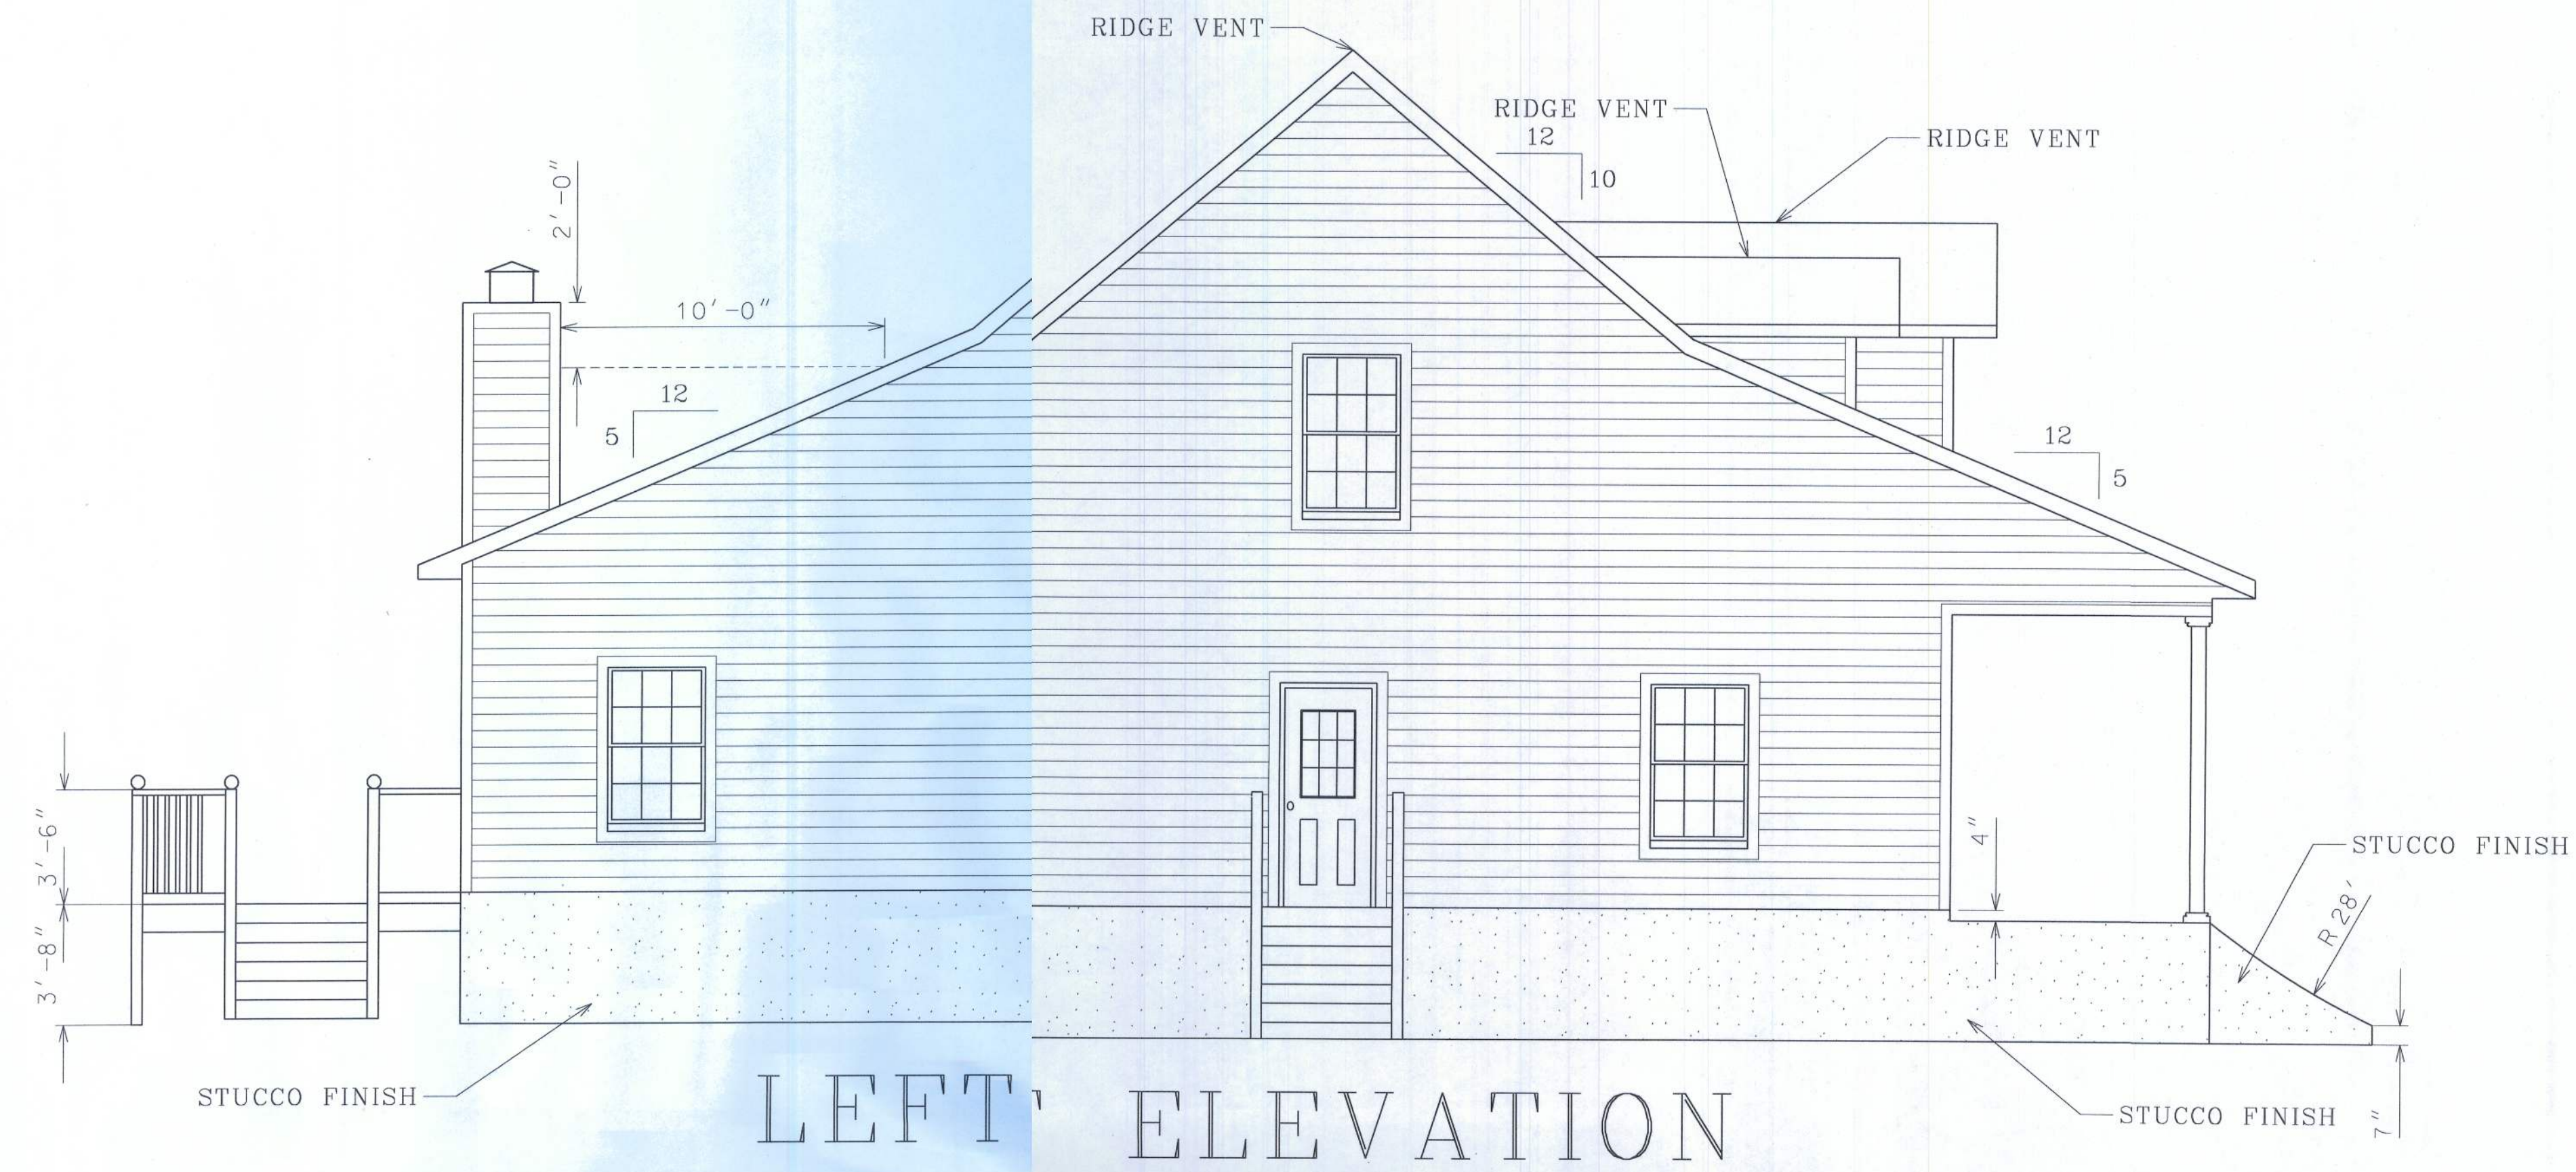

THERES DRAWINGS, AS INSTRUMENTS OF SERVICE, ARE THE SOLE PROPERTY OF HAYGOOD HOMES, INC., AND ARE MAY NOT BE USED, COPIED OR REPRODUCED IN WHOLE OR IN PART FOR USE ON OR INCORPORATED WITHIN ANY IER JOB WITHOUT SPECIFIC AND INDIVIDUAL AUTHORIZATION BY HAYGOOD HOMES, INC.,.




HAYGOOD HOMES INC.

12592 So. U.S. HWY 441  
LAKE CITY FL 32025  
OFFICE (386) 752-3496  
MOBILE (386) 303-1981  
CGC-1518157

Janice Sheer & Robert Kebler  
Deer Run in Preserve Lot #4 Fallow Rd.  
Lake City, FL 32025

ELEVATION

| PLAN No. | SCALE     | DATE     | SHEET NO. |
|----------|-----------|----------|-----------|
| P 1002   | 1/4" = 1' | 10/10/10 | 3         |

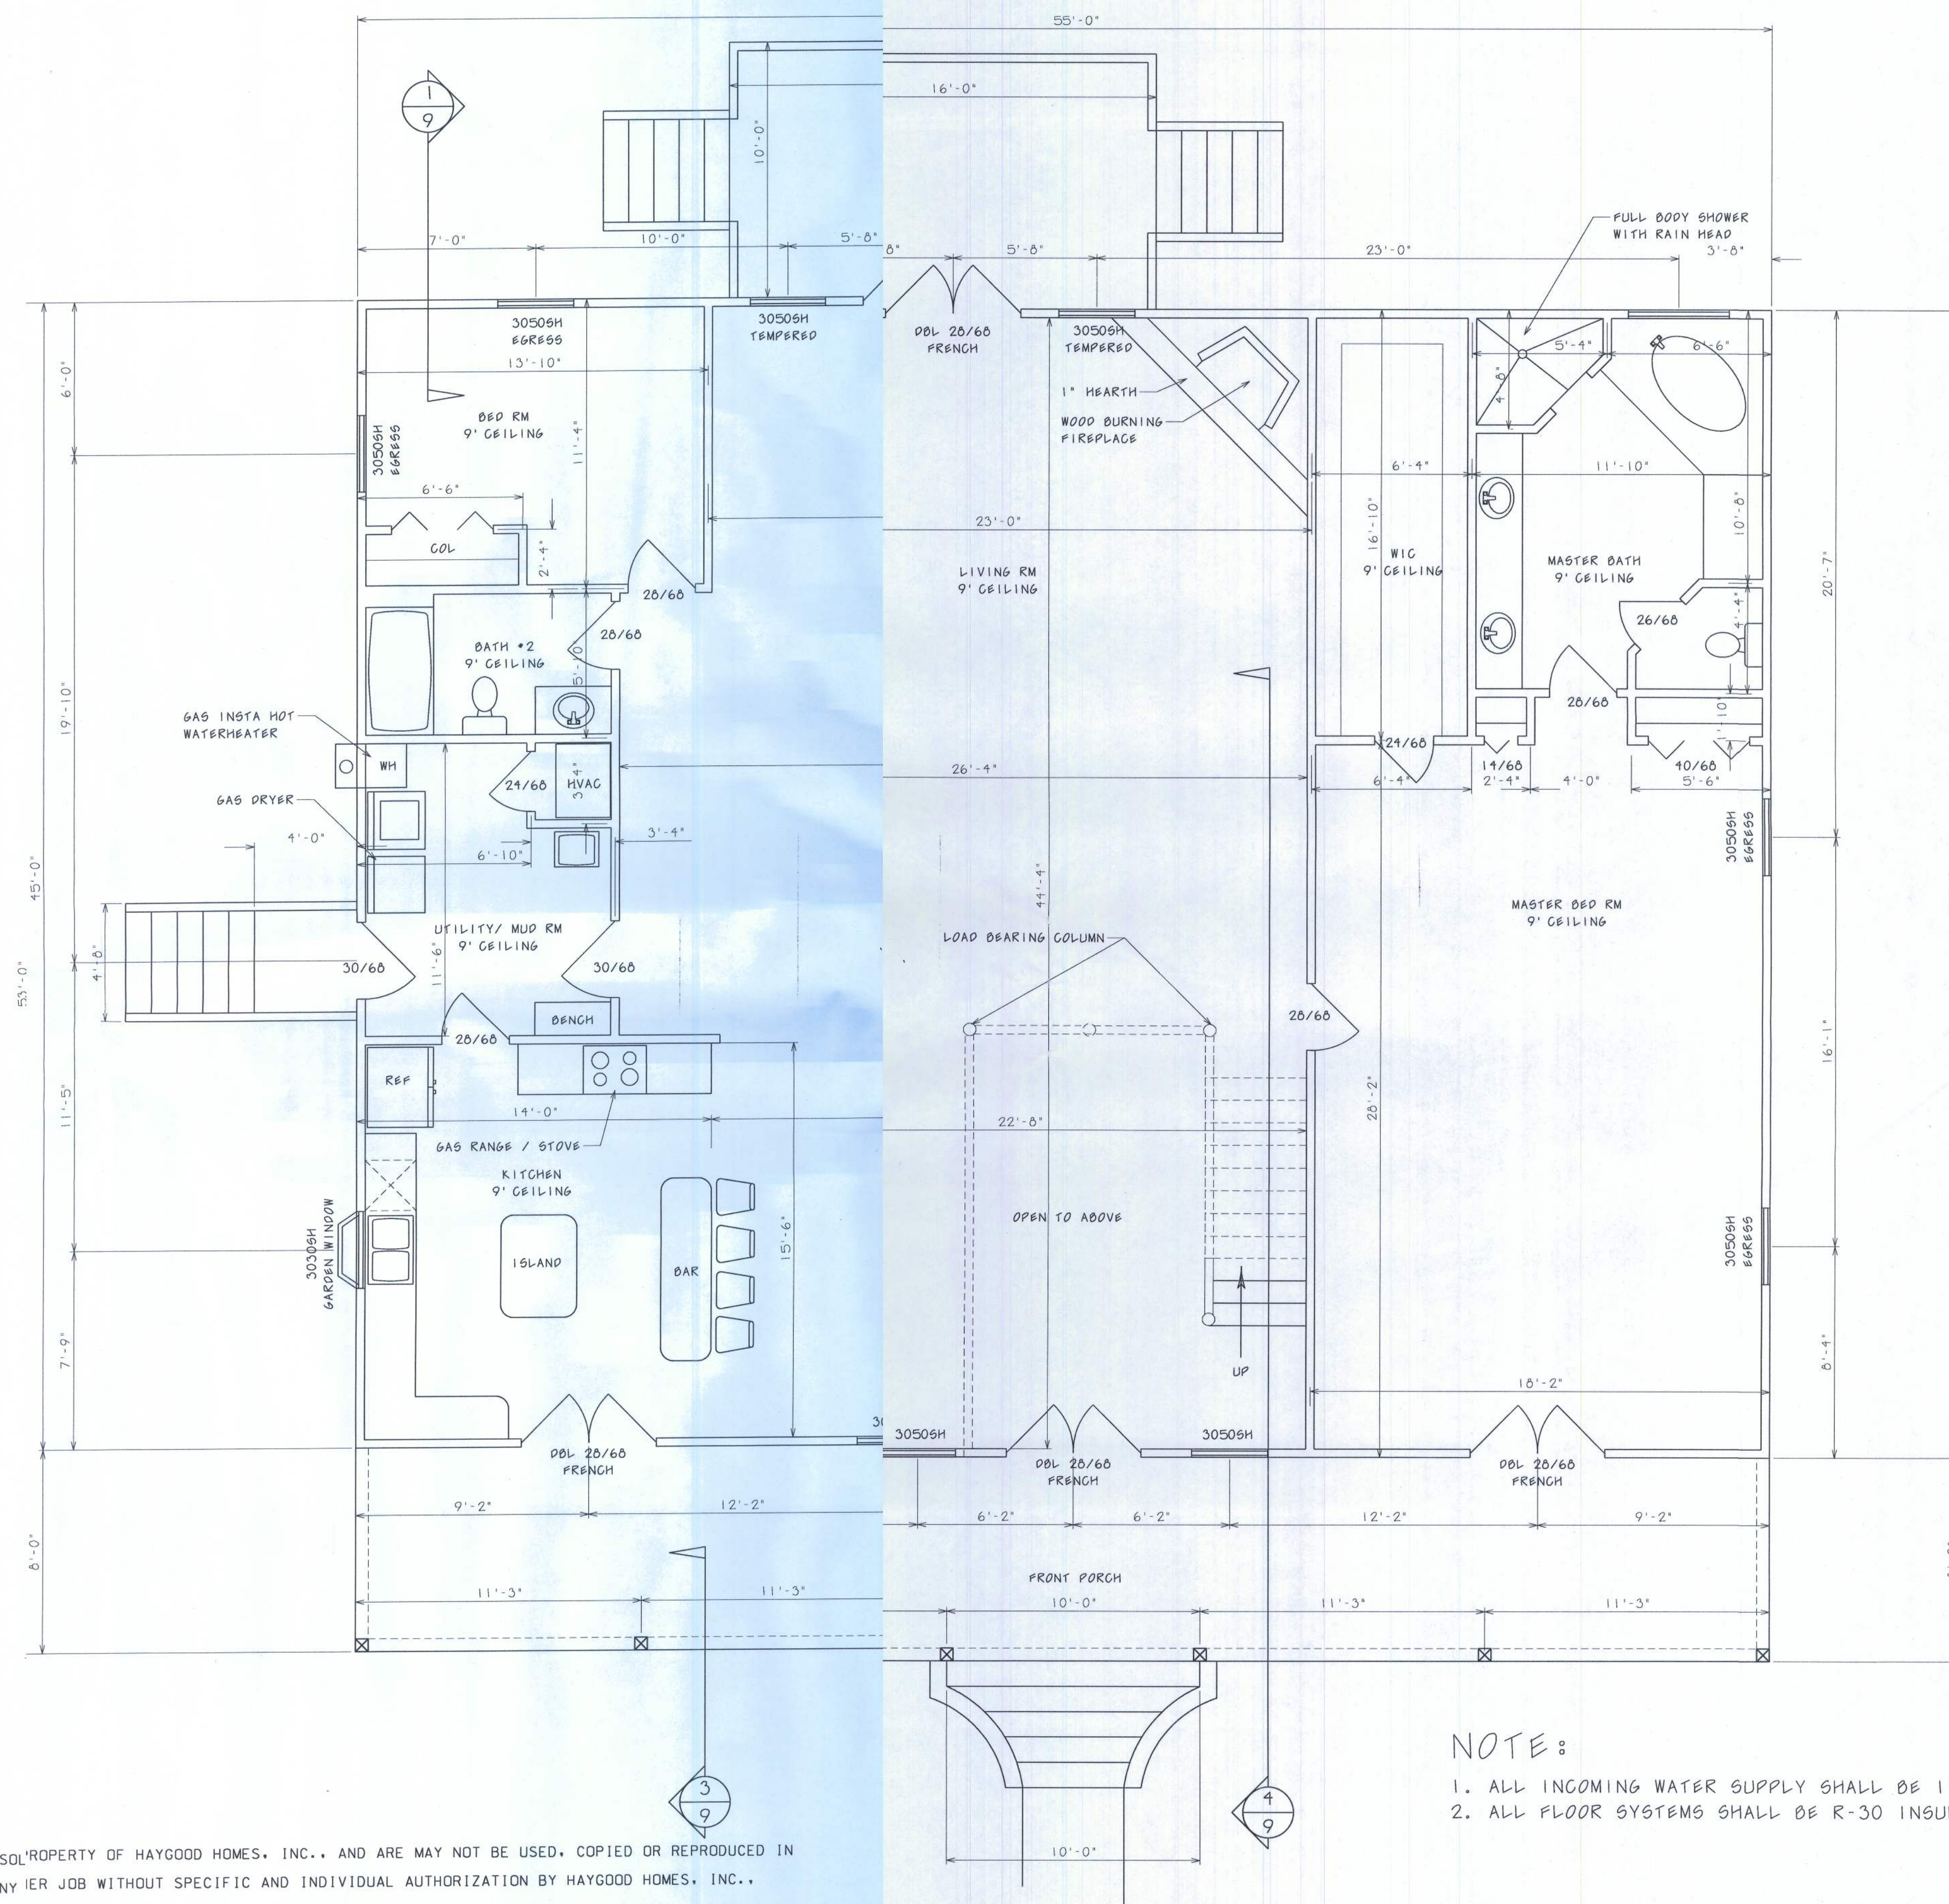

| SQUARE FOOTAGE      |          |
|---------------------|----------|
| BOTTOM FLOOR HEATED | 2,475 SF |
| TOP FLOOR HEATED    | 914 SF   |
| FRONT PORCH         | 440 SF   |
| DECKS               | 179 SF   |
| TOTAL               | 4,008 SF |

- NOTE:
1. ALL INCOMING WATER SUPPLY SHALL BE 1" PVC.
  2. ALL FLOOR SYSTEMS SHALL BE R-30 INSULATED.

THERES DRAWINGS, AS INSTRUMENTS OF SERVICE, ARE THE SOLE PROPERTY OF HAYGOOD HOMES, INC., AND ARE MAY NOT BE USED, COPIED OR REPRODUCED IN WHOLE OR IN PART FOR USE ON OR INCORPORATED WITHIN ANY IER JOB WITHOUT SPECIFIC AND INDIVIDUAL AUTHORIZATION BY HAYGOOD HOMES, INC.,



12592 So. U.S. HWY 441  
LAKE CITY FL 32025  
OFFICE (386) 752-3496  
MOBILE (386) 303-1981  
CGC-1518157


Janice Sheer & Robert Kebler  
Deer Run n Preserve Lot #4 Fallow Rd.  
Lake City, FL 32025

## FLOOR PLAN

| PLAN No. | SCALE     | DATE     | SHEET NO. |
|----------|-----------|----------|-----------|
| P 1002   | 1/4" = 1' | 06/29/10 | 4         |

| PLAN No. | SCALE     | DATE     | SHIET NO. |
|----------|-----------|----------|-----------|
| P 1002   | 1/4" = 1' | 06/29/10 | 5         |

- ☐ - METER BASE
- - VANITY LIGHT AS SPECIFIED
- ⊕ - LIGHT FIXTURE
- ⊙ - CAN LIGHT FIXTURE
- \$ - SINGLE POLE SWITCH
- \$₃ - THREE-WAY SWITCH
- ⊕ - RECEPT.
- ⚡ - SECURITY LIGHT
- ⊗ - EXHAUST
- ⬤ - 220 V.
- Ⓢ - SMOKE DETECTOR  
(AC/DC and interconnected)
- ☐ - TELEPHONE / COMPUTER
- +TV - TELEVISION

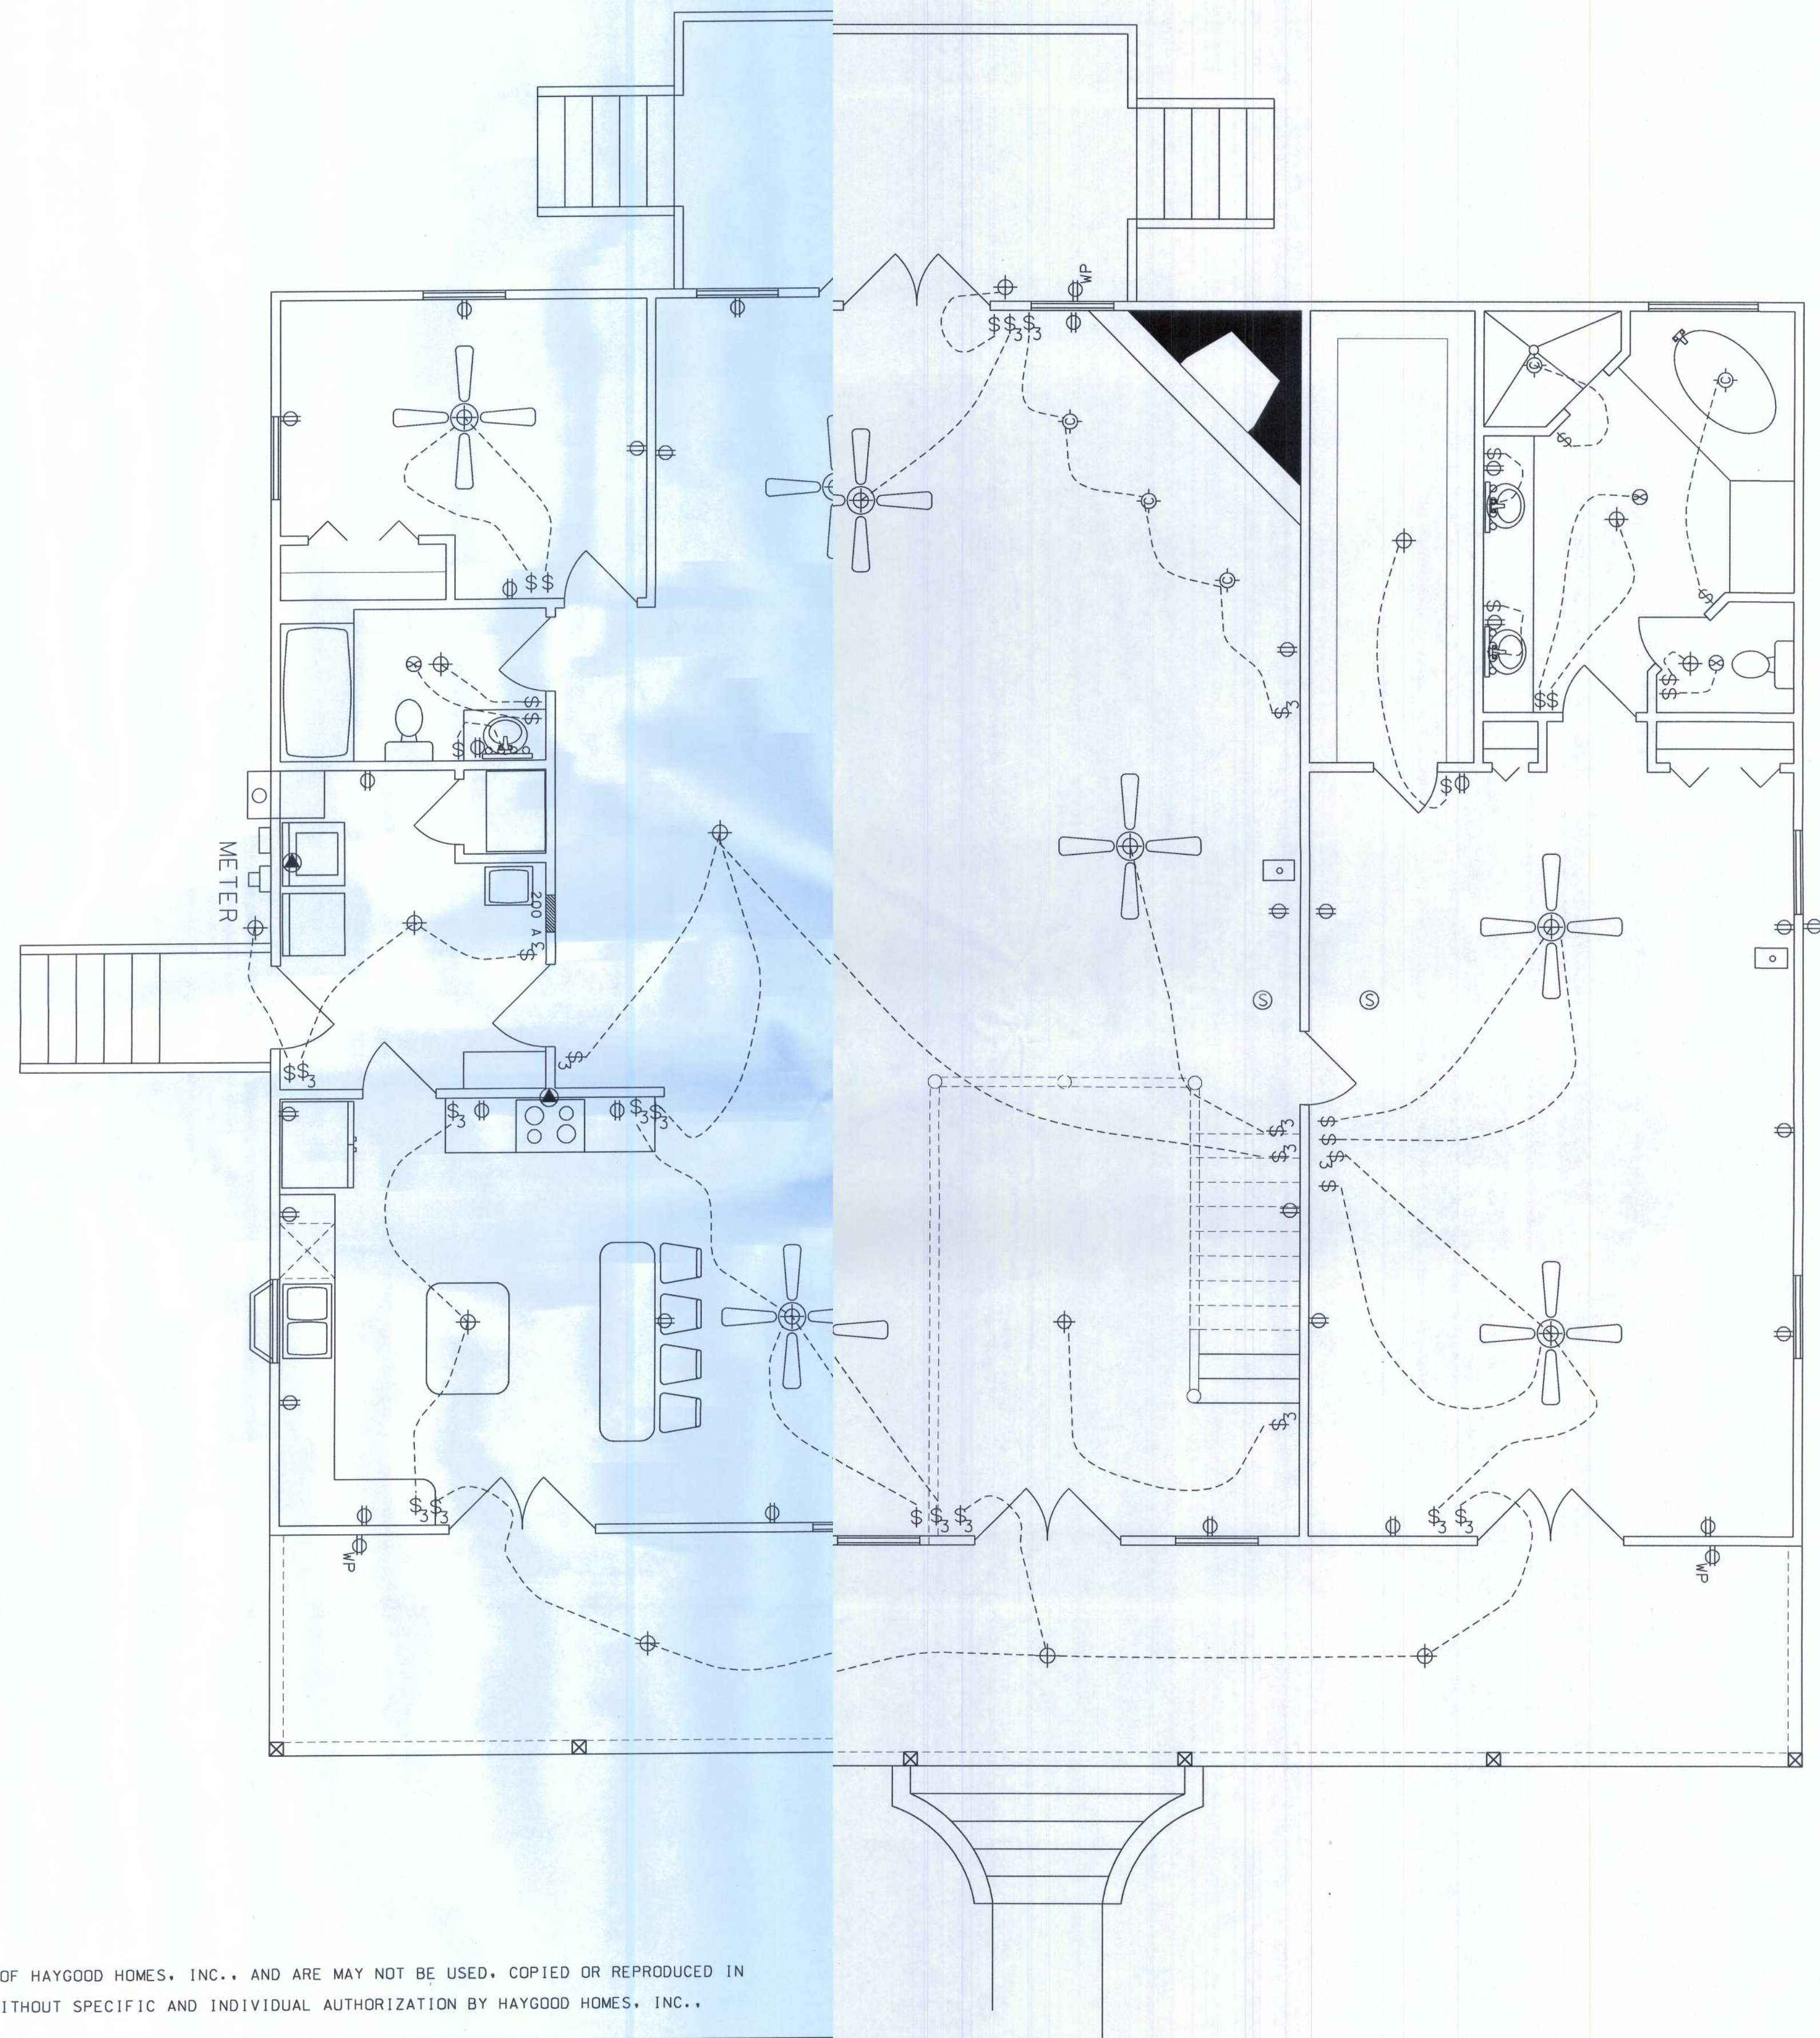

NOTES:

- 1.) ALL EXTERIOR RECEPTACLES SHALL EITHER BE GFI OUTLETS OR PART OF A GFI CIRCUIT. ALL EXTERIOR RECEPTACLES SHALL BE WEATHERPROOF.
- 3.) ALL BATHROOM, KITCHEN, AND GARAGE RECEPTACLES SHALL BE PART OF A GFI CIRCUIT.
- 4.) ALL BEDROOM RECEPTACLES SHALL BE PART OF AN AFI CIRCUIT.

THESE DRAWINGS, AS INSTRUMENTS OF SERVICE, ARE THE SOLE PROPERTY OF HAYGOOD HOMES, INC., AND ARE MAY NOT BE USED, COPIED OR REPRODUCED IN WHOLE OR IN PART FOR USE ON OR INCORPORATED WITHIN ANY OTHER JOB WITHOUT SPECIFIC AND INDIVIDUAL AUTHORIZATION BY HAYGOOD HOMES, INC.,



HAYGOOD HOMES INC.


12592 So. U.S. HWY 441  
LAKE CITY FL. 32025  
OFFICE (386) 752-3496  
MOBILE (386) 303-1981  
CGC-1518157

Janiice Sheer & Robert Kebler  
Deer Run Preserve Lot #4 Fallow Rd.  
Lake City, FL 32025

ELECTRICAL MAIN FLOOR

| PLAN No. | SCALE     | DATE     | SHEET NO. |
|----------|-----------|----------|-----------|
| P 1002   | 1/4" = 1' | 11/01/10 | 6         |

- ☐ - METER BASE
- - VANITY LIGHT AS SPECIFIED
- ⊕ - LIGHT FIXTURE
- ⊙ - LIGHT FIXTURE
- \$ - SINGLE POLE SWITCH
- \$₃ - THREE-WAY SWITCH
- ⊕ - RECEPT.
- ⚡ - SECURITY LIGHT
- ⊗ - EXHAUST
- ⬆ - 220 V.
- Ⓢ - SMOKE DETECTOR  
(AC/DC and interconnected)
- ☐ - TELEPHONE / COMPUTER
- ⊕<sub>TV</sub> - TELEVISION

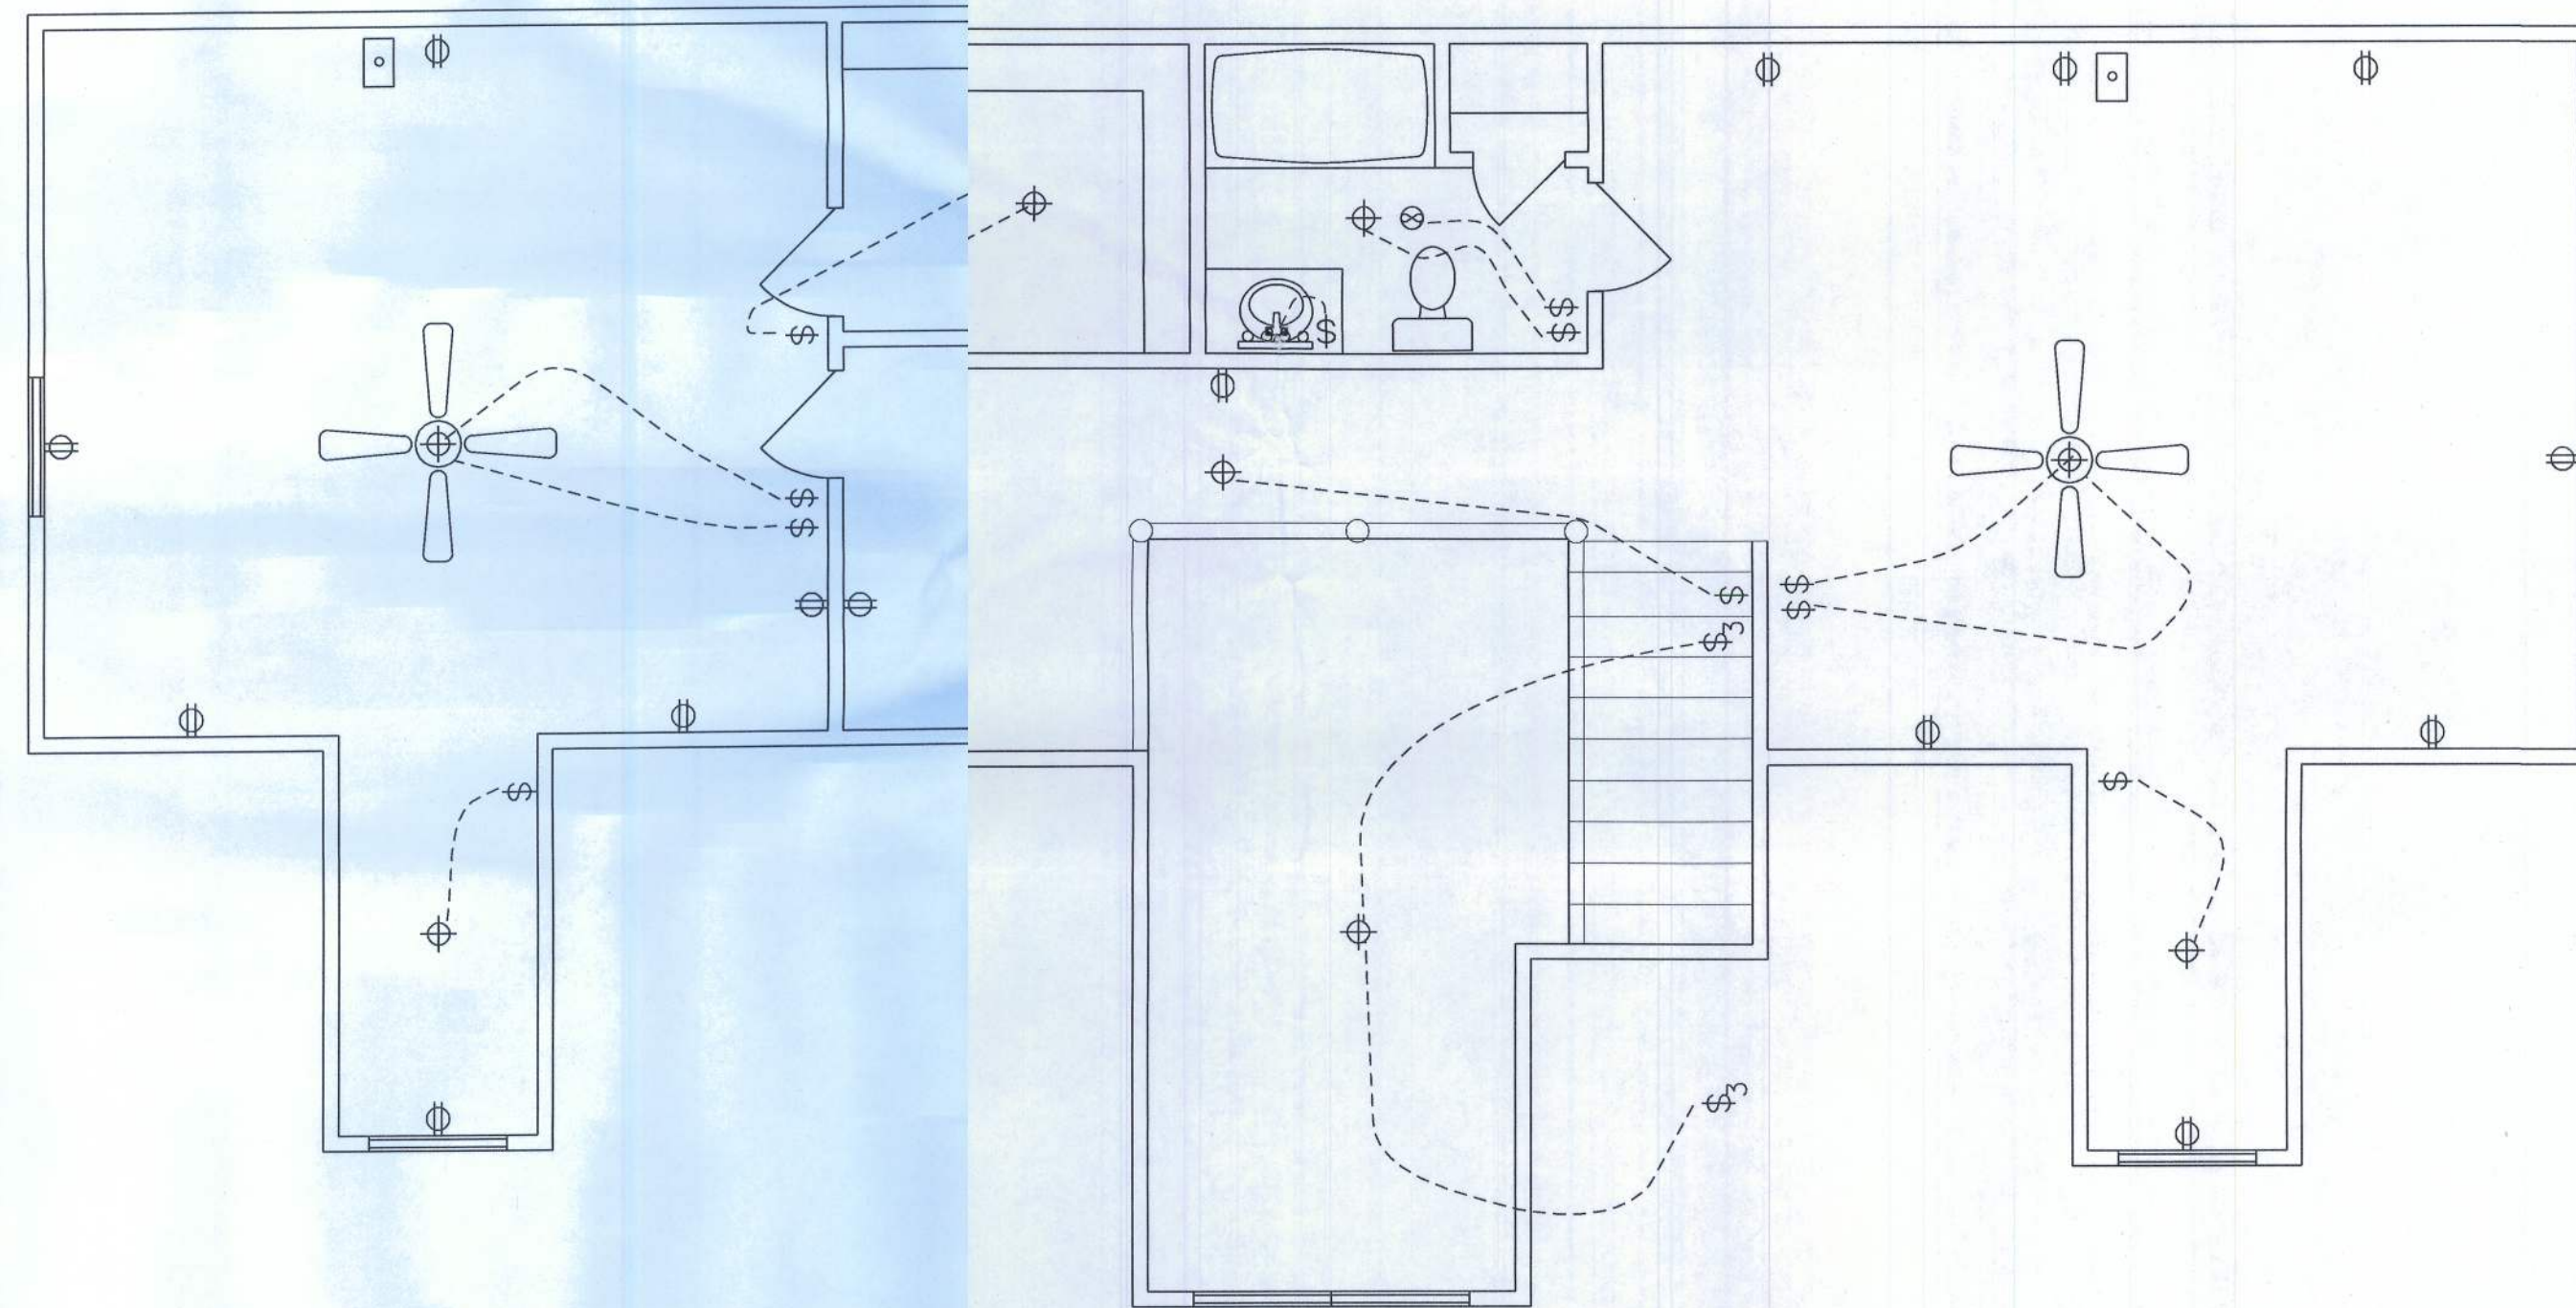

#### NOTES:

- 1.) ALL EXTERIOR RECEPTACLES SHALL EITHER BE GFI OUTLETS OR PART OF A GFI CIRCUIT. ALL EXTERIOR RECEPTACLES SHALL BE WEATHERPROOF.
- 3.) ALL BATHROOM, KITCHEN, AND GARAGE RECEPTACLES SHALL BE PART OF A GFI CIRCUIT.
- 4.) ALL BEDROOM RECEPTACLES SHALL BE PART OF AN AFI CIRCUIT.

THESE DRAWINGS, AS INSTRUMENTS OF SERVICE, ARE THE SOLE PROPERTY OF HAYGOOD HOMES, INC., AND ARE NOT TO BE USED, COPIED OR REPRODUCED IN WHOLE OR IN PART FOR USE ON OR INCORPORATED WITHIN ANY OTHER JOB WITHOUT SPECIFIC AND INDIVIDUAL AUTHORIZATION BY HAYGOOD HOMES, INC.,




HAYGOOD HOMES INC.

12592 So. U.S. HWY 441  
LAKE CITY FL. 32025  
OFFICE (386) 752-3496  
MOBILE (386) 303-1981  
CGC-1518157

Janice Sheer & Robert Kebler  
Deer Run Preserve Lot #4 Fallow Rd.  
Lake City, FL 32025

## ELECTRICAL TOP FLOOR

| PLAN No. | SCALE     | DATE     | SHEET NO. |
|----------|-----------|----------|-----------|
| P 1002   | 1/4" = 1' | 11/01/10 | 7         |

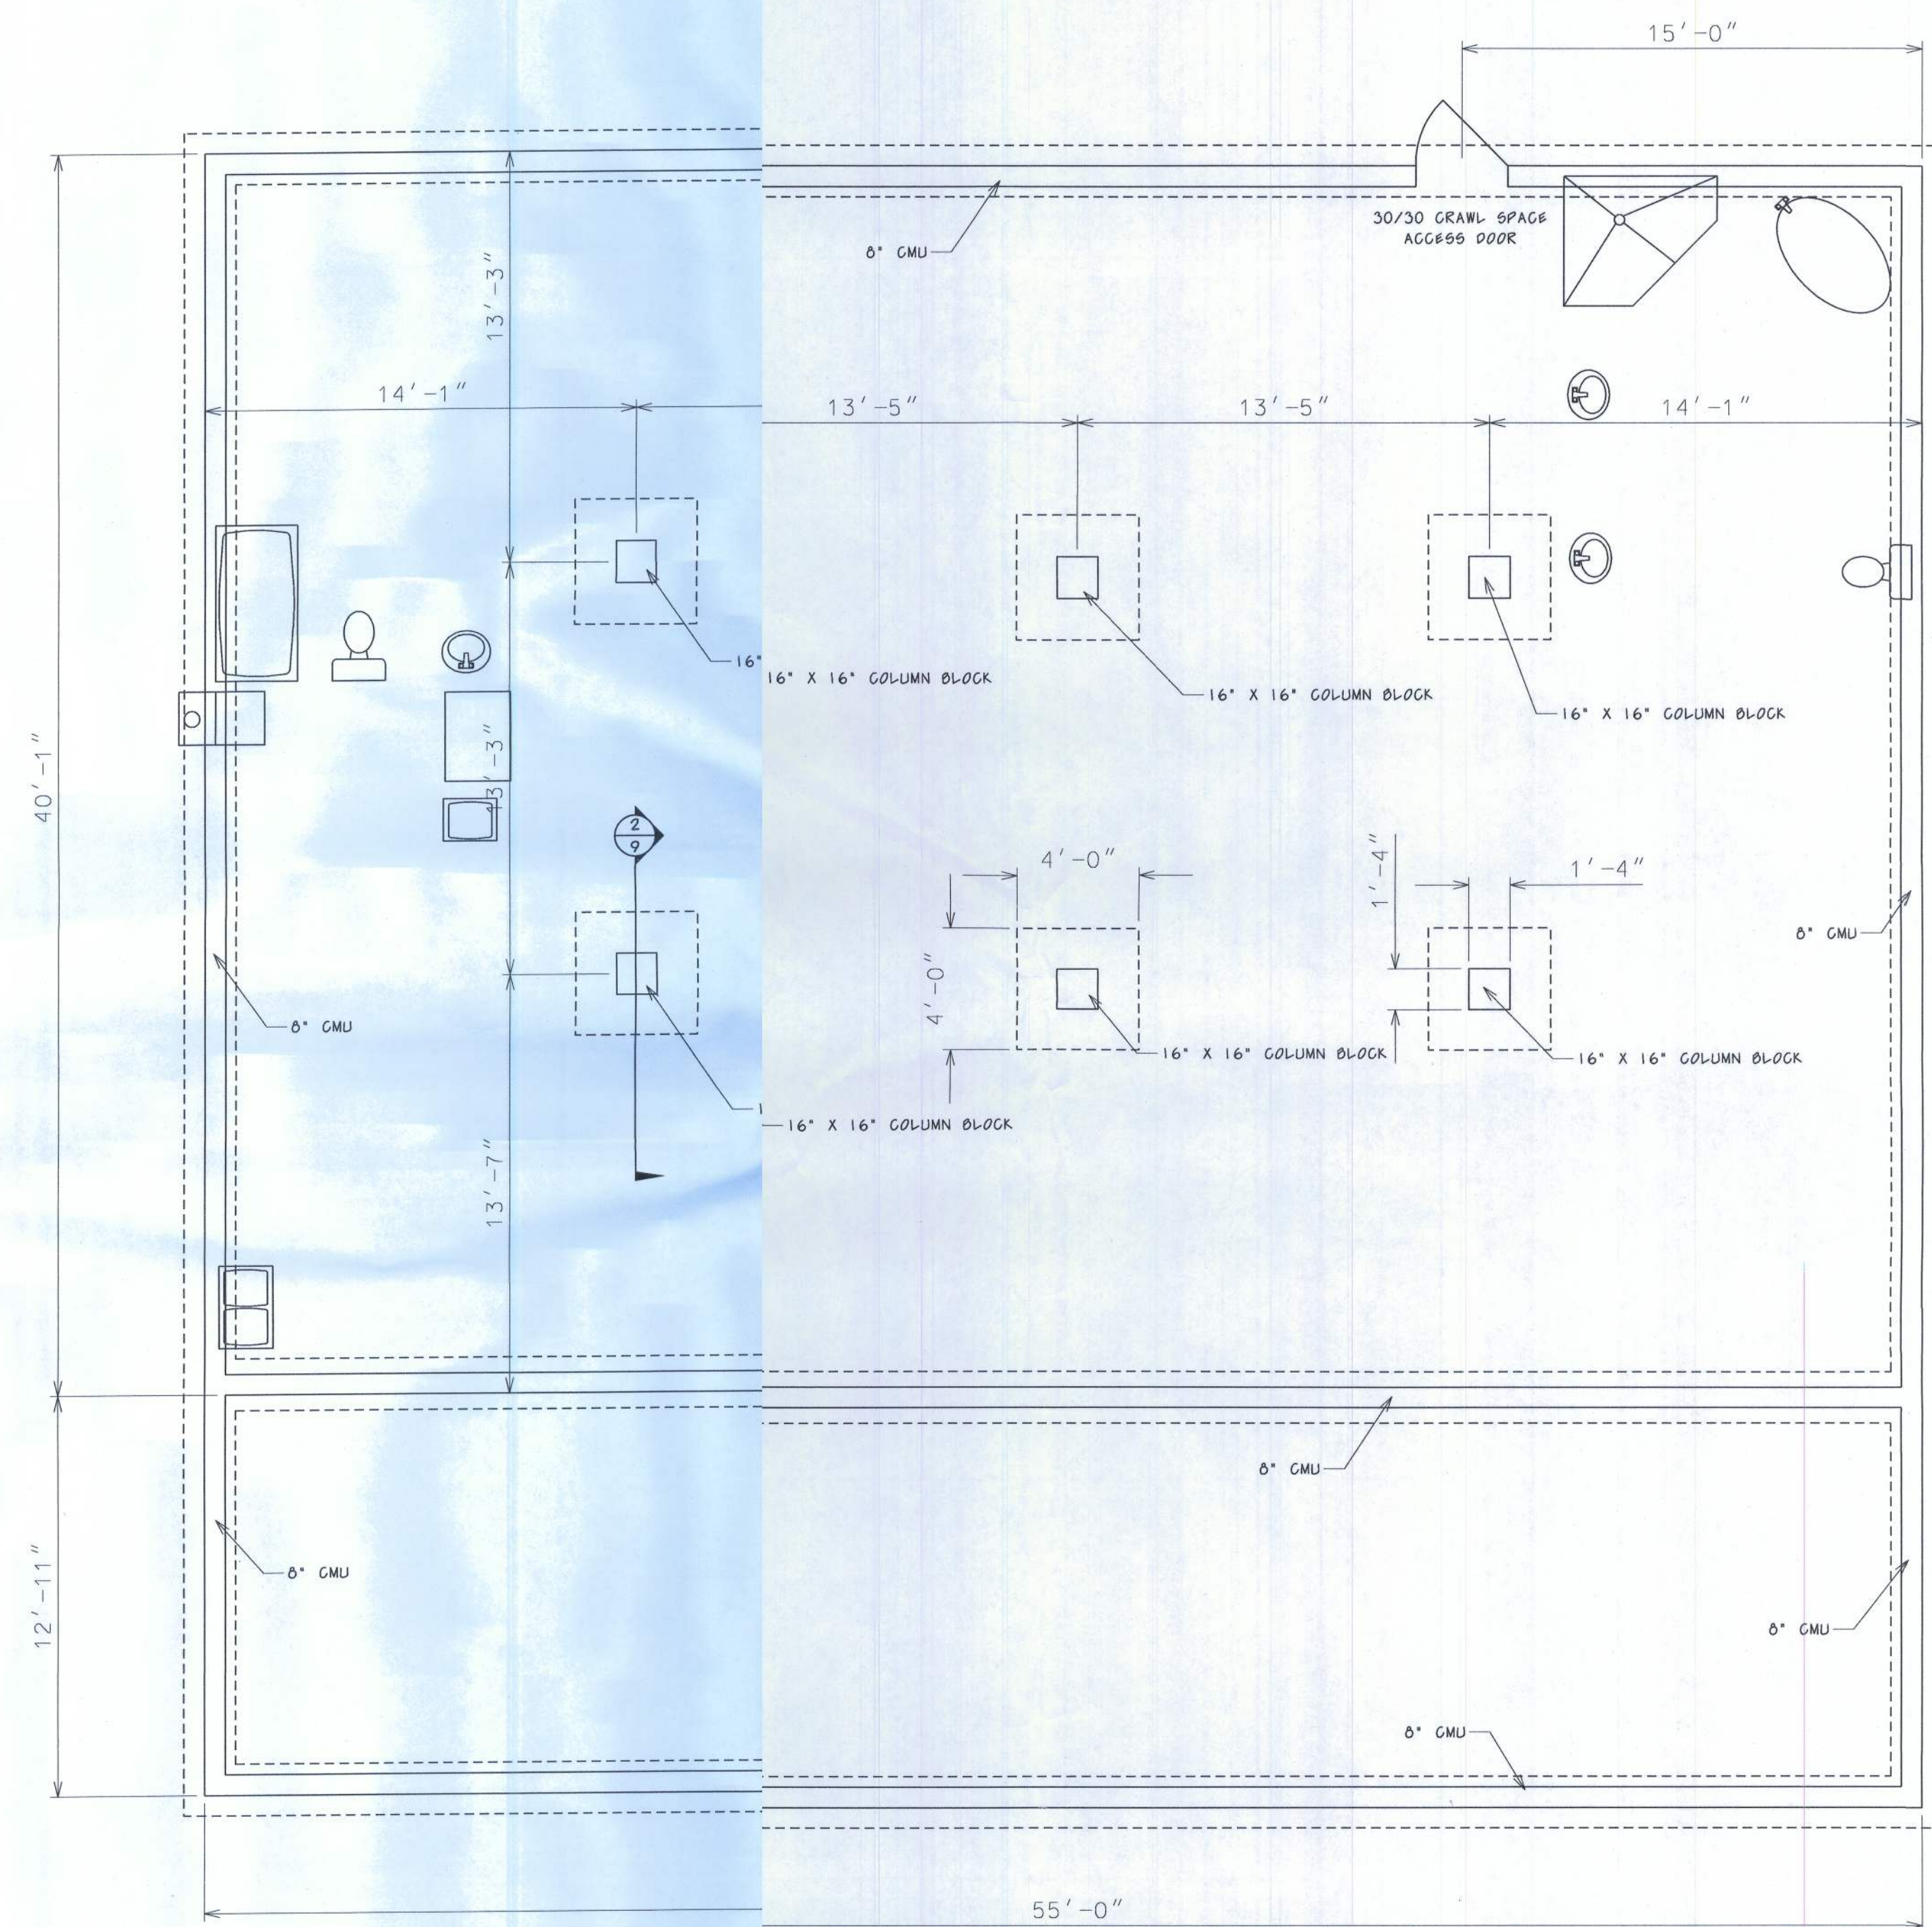

THESE DRAWINGS, AS INSTRUMENTS OF SERVICE, ARE THE SOLE PROPERTY OF HAYGOOD HOMES, INC., AND ARE NOT TO BE USED, COPIED OR REPRODUCED IN WHOLE OR IN PART FOR USE ON OR INCORPORATED WITHIN ANY OTHER JOB WITHOUT SPECIFIC AND INDIVIDUAL AUTHORIZATION BY HAYGOOD HOMES, INC..




HAYGOOD HOMES INC.

12592 So. U.S. HWY 441  
LAKE CITY FL 32025  
OFFICE (386) 752-3496  
MOBILE (386) 303-1981  
CGC-1518157


Janice Sheer & Robert Kebler  
Deer Run Preserve Lot #4 Fallow Rd.  
Lake City, FL 32025

FOUNDATION PLAN


| PLAN No. | SCALE     | DATE     | SHEET NO. |
|----------|-----------|----------|-----------|
| P 1002   | 1/4" = 1' | 11/04/10 | 8         |

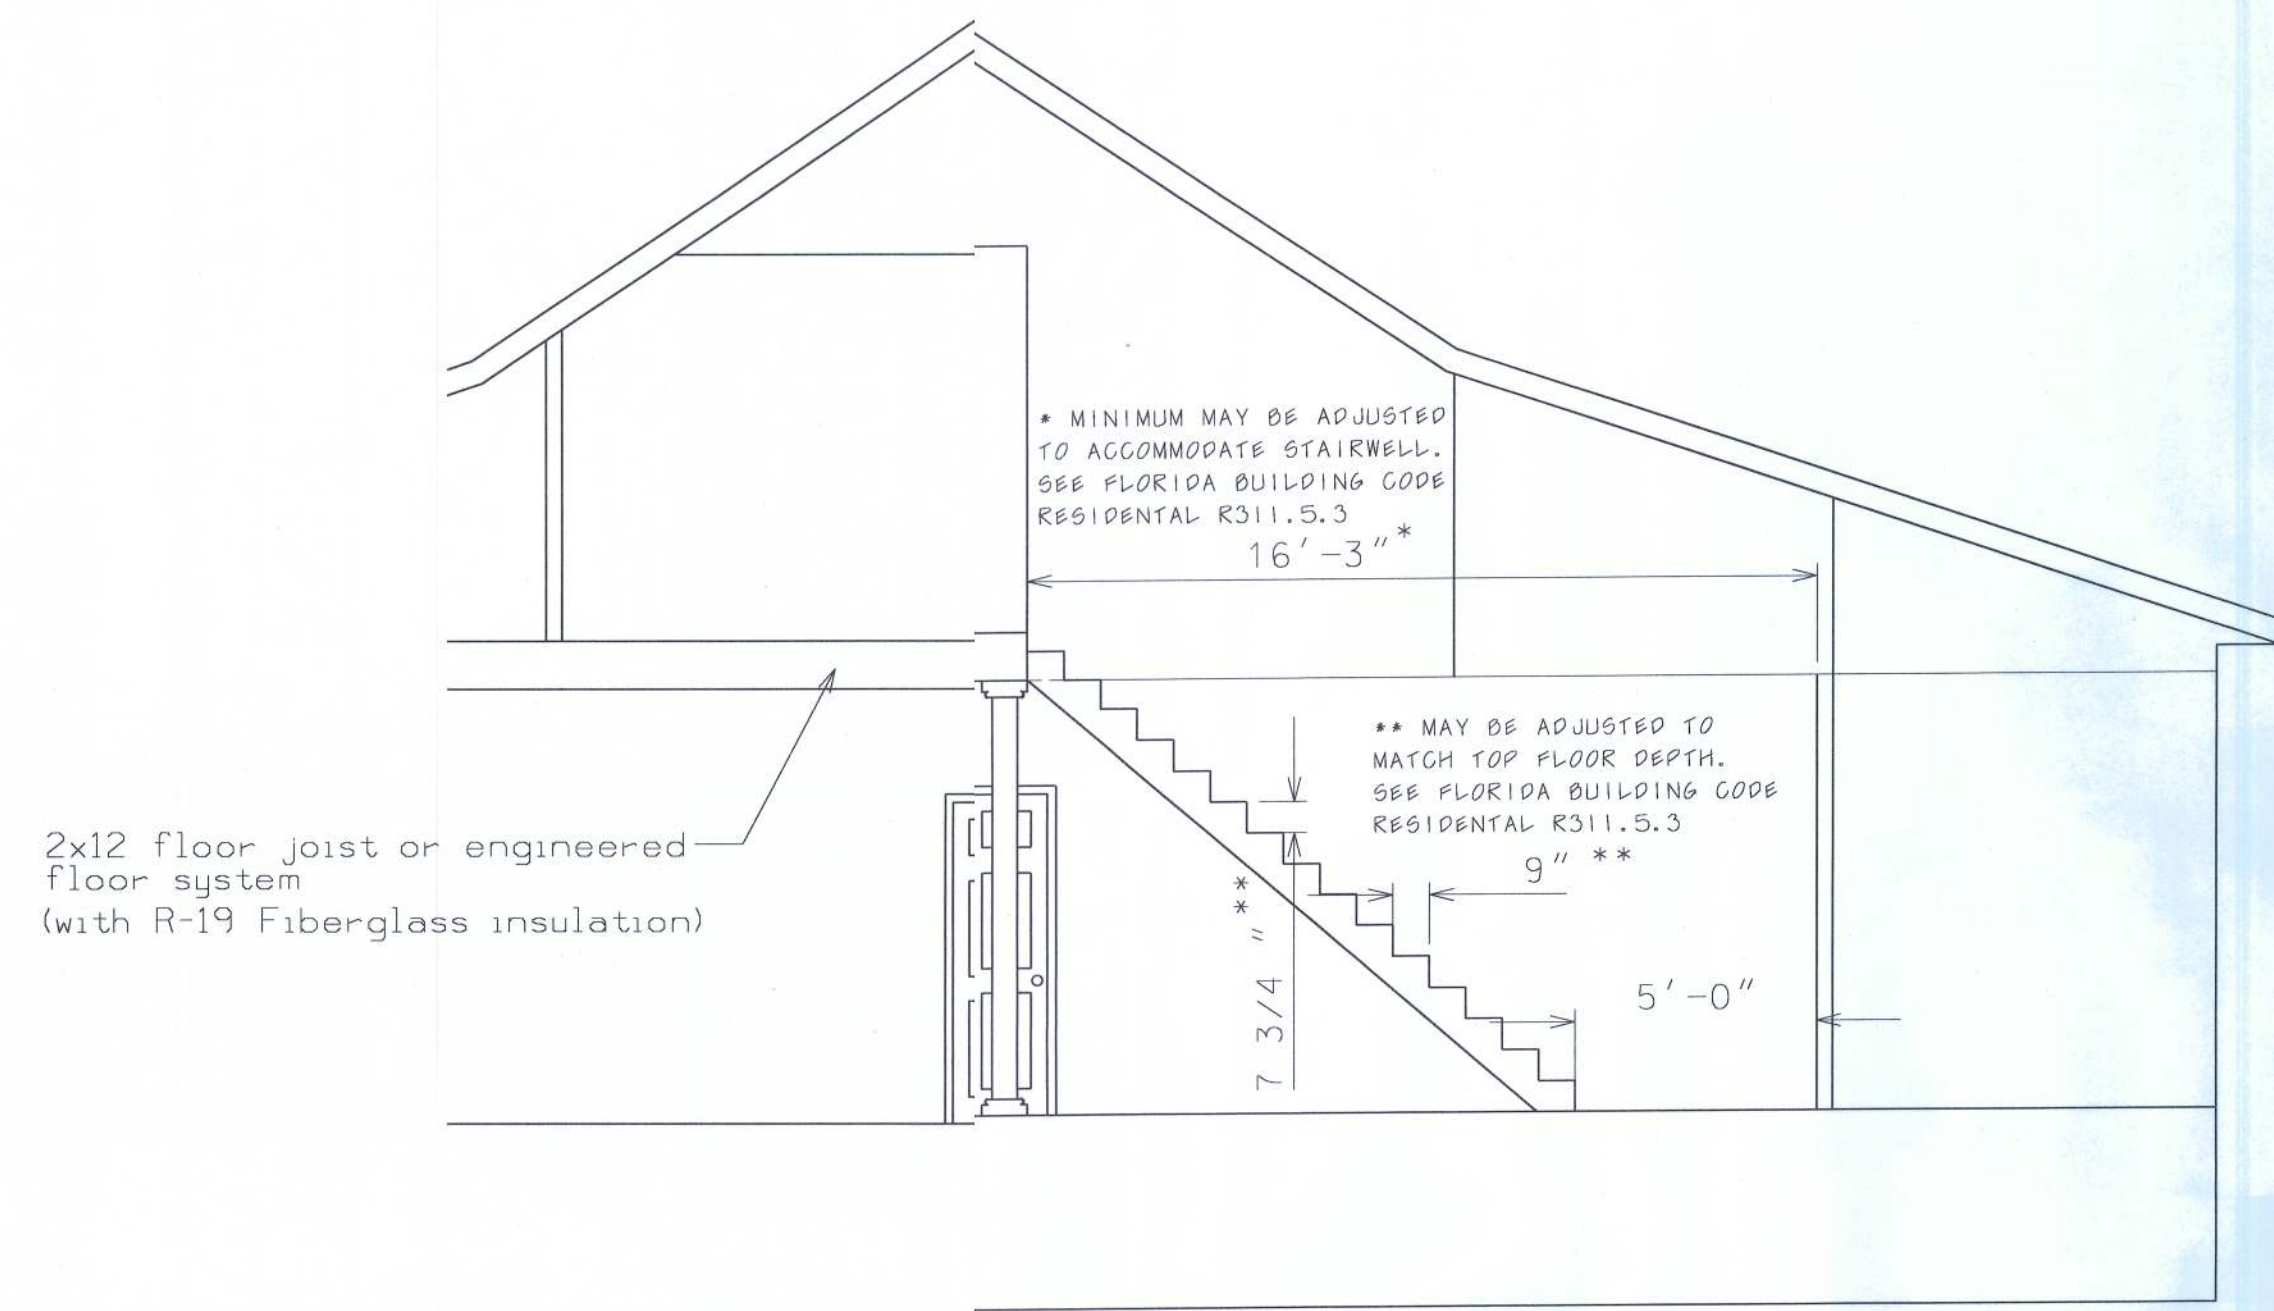


STAIRWAY DETAIL  
 (4/9) NTS

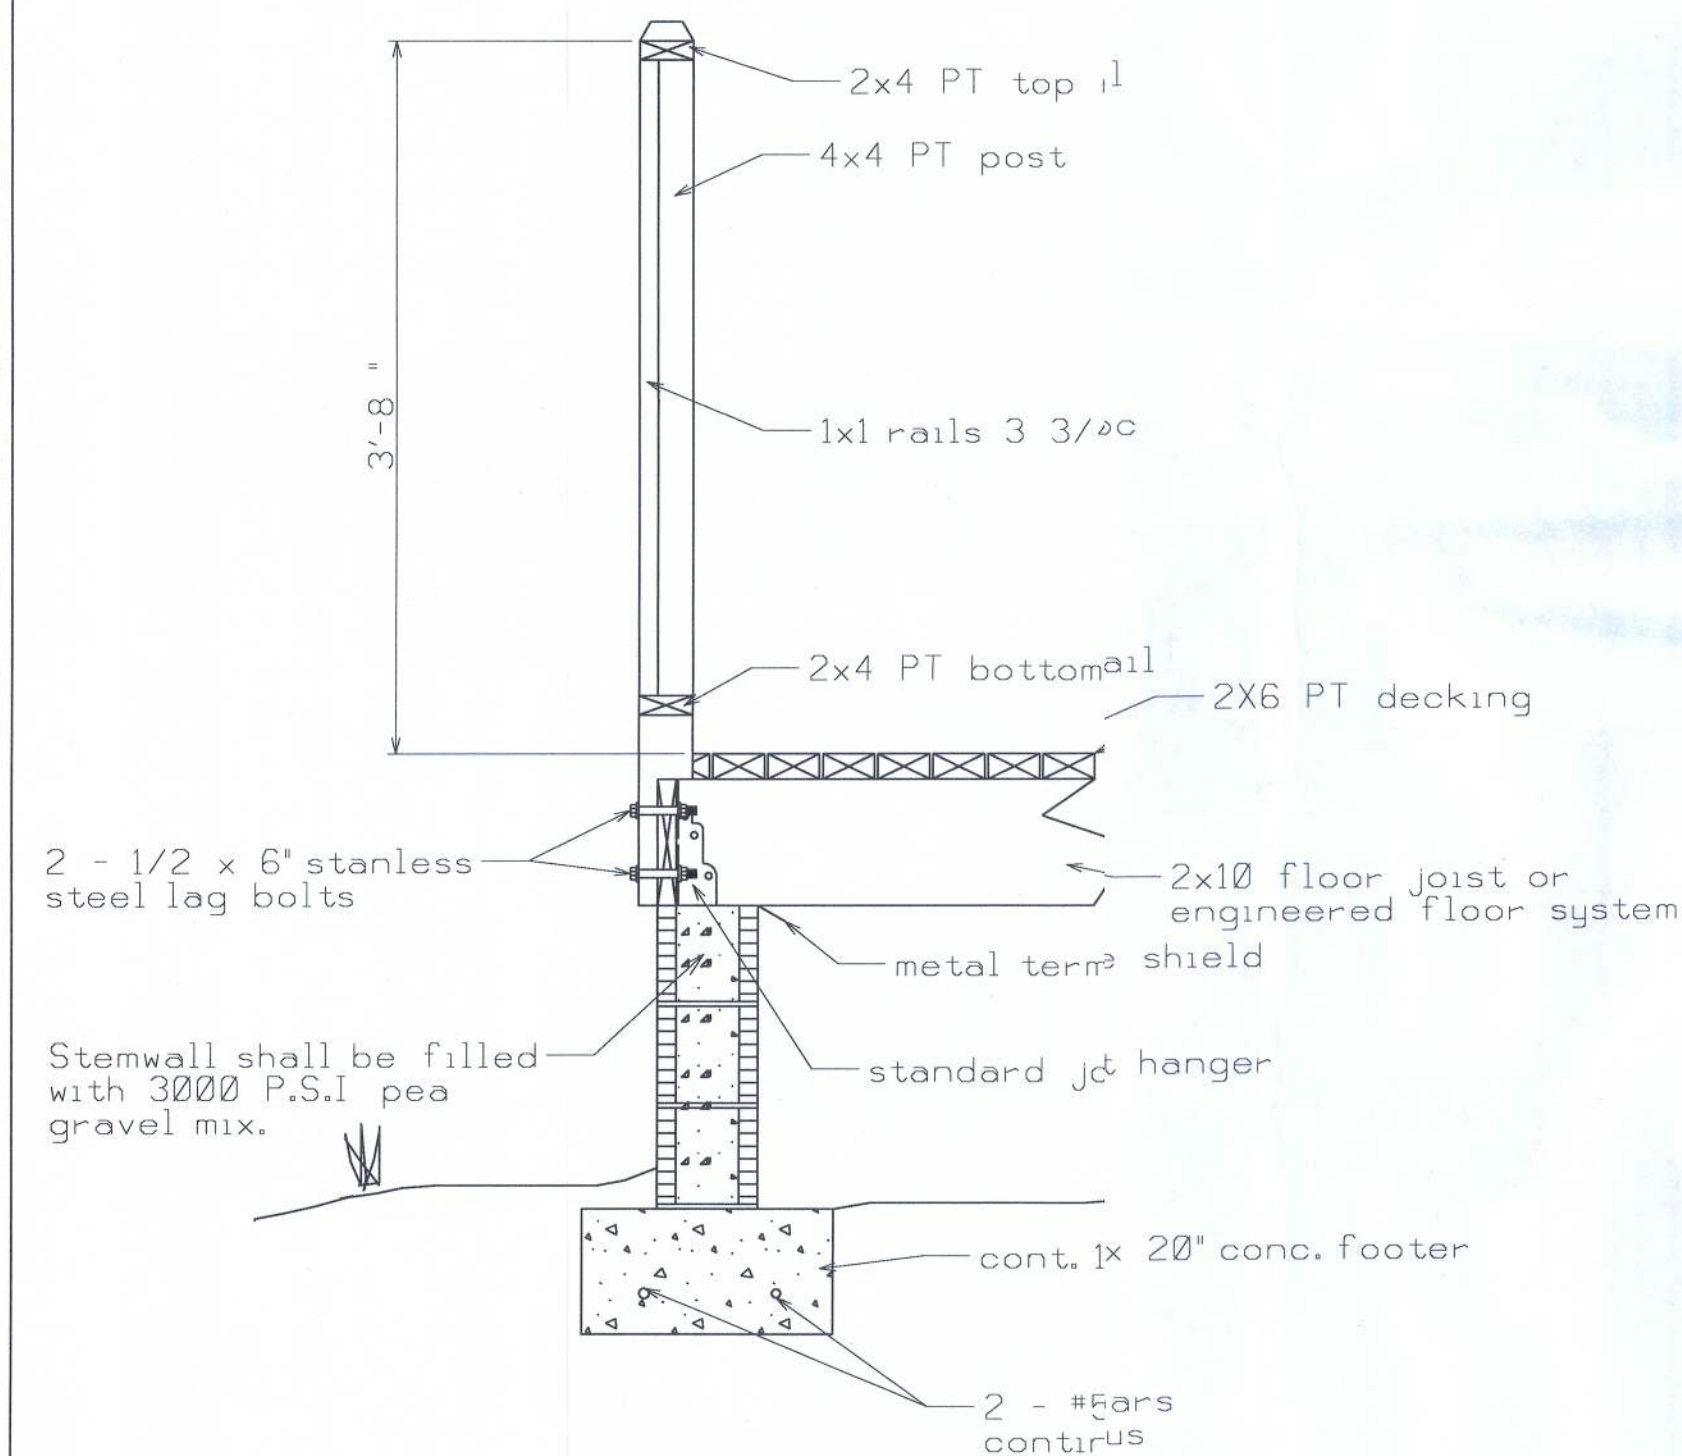

FRONT PORCH DETAIL  
 (3/9) NTS

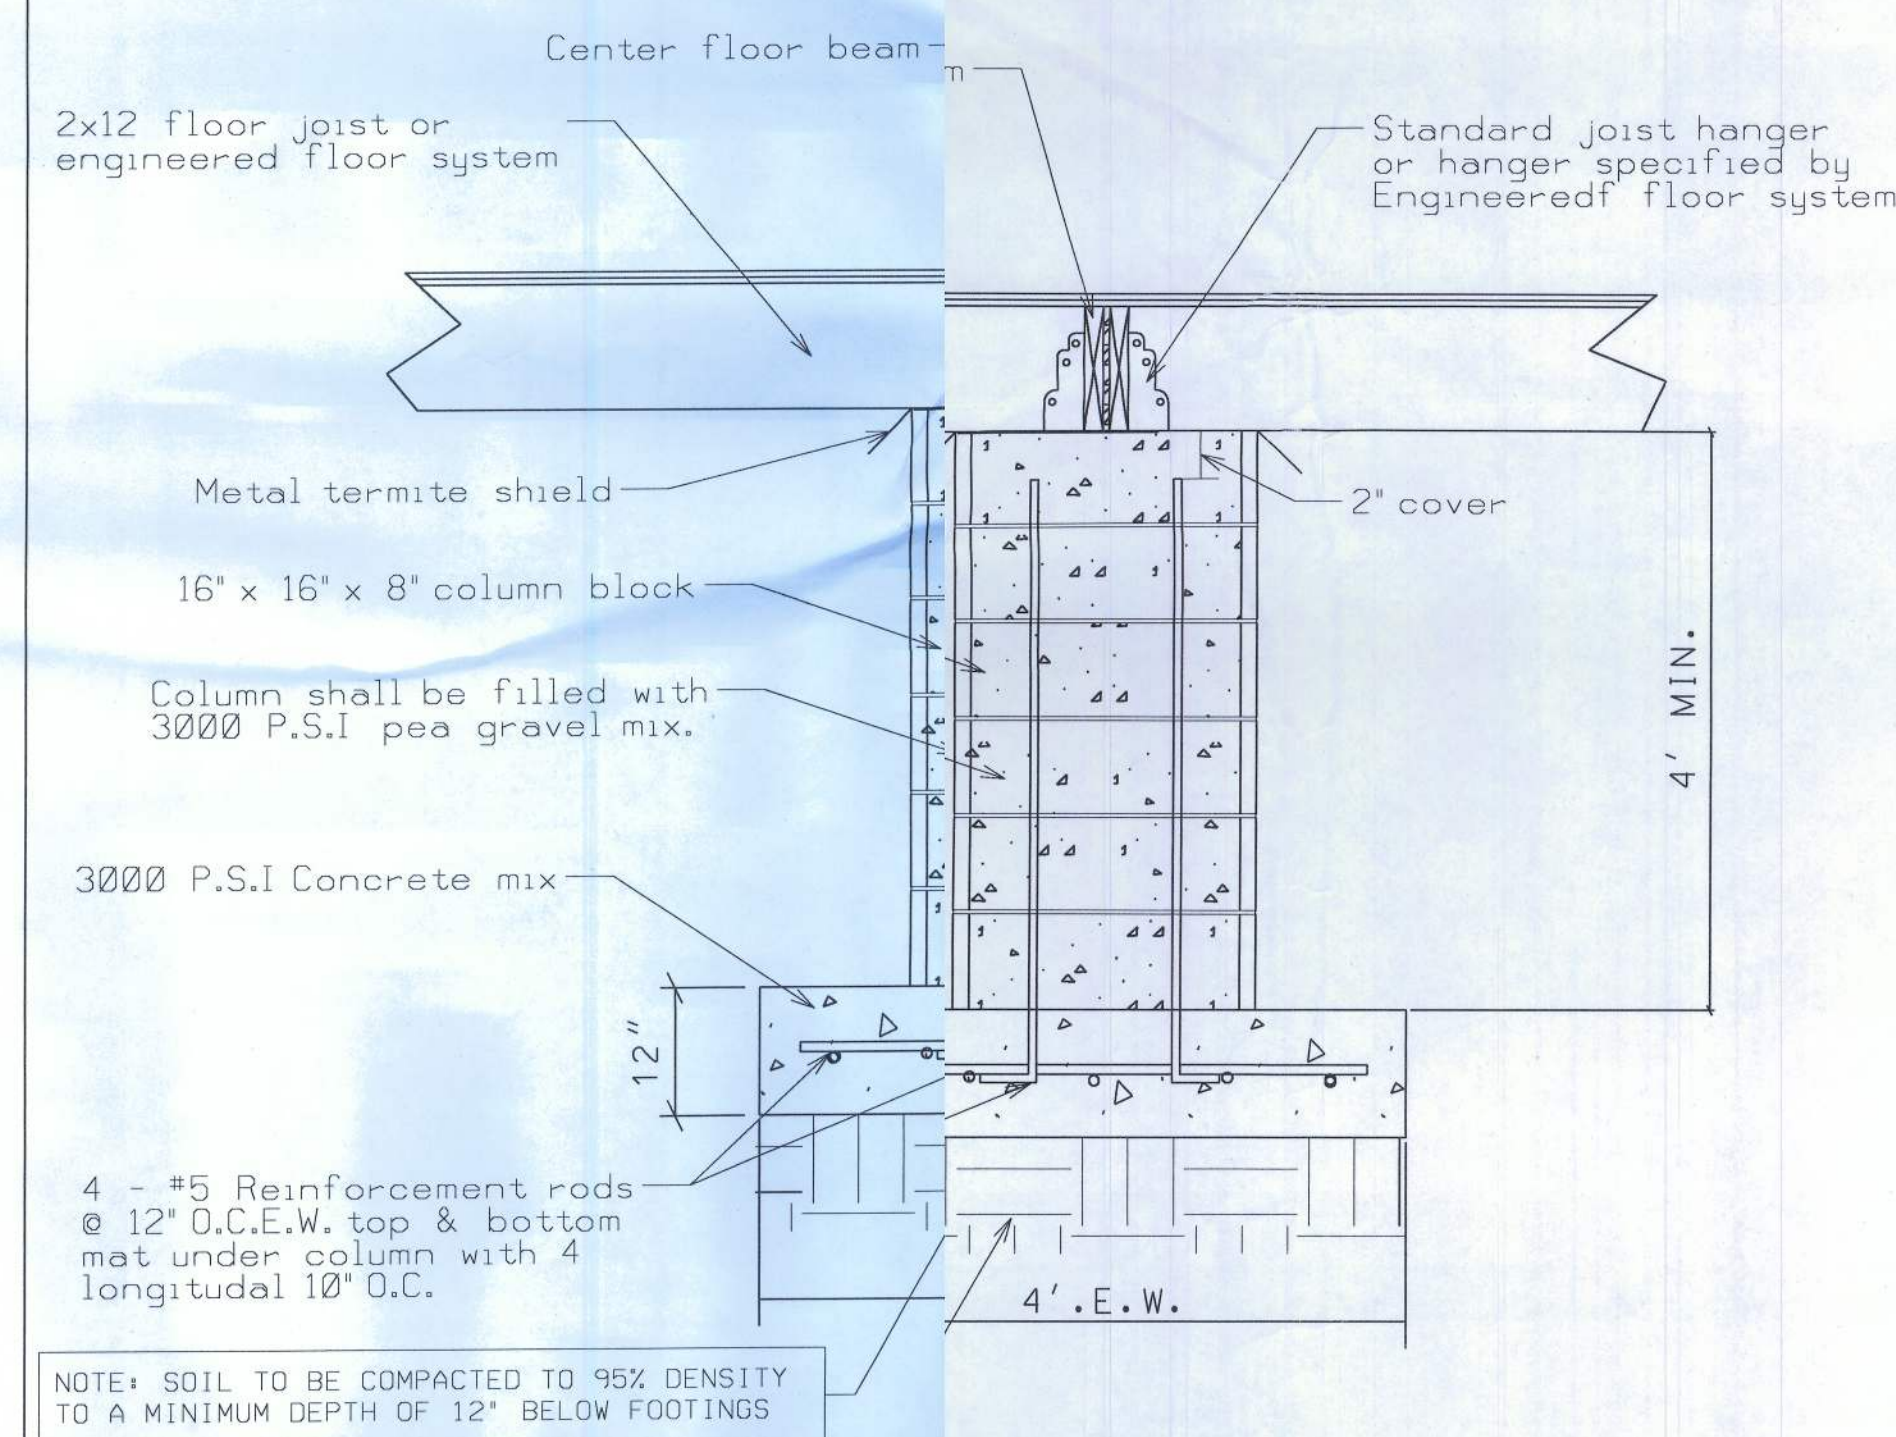


FLOOR COLUMN DETAIL  
 (2/9) NTS

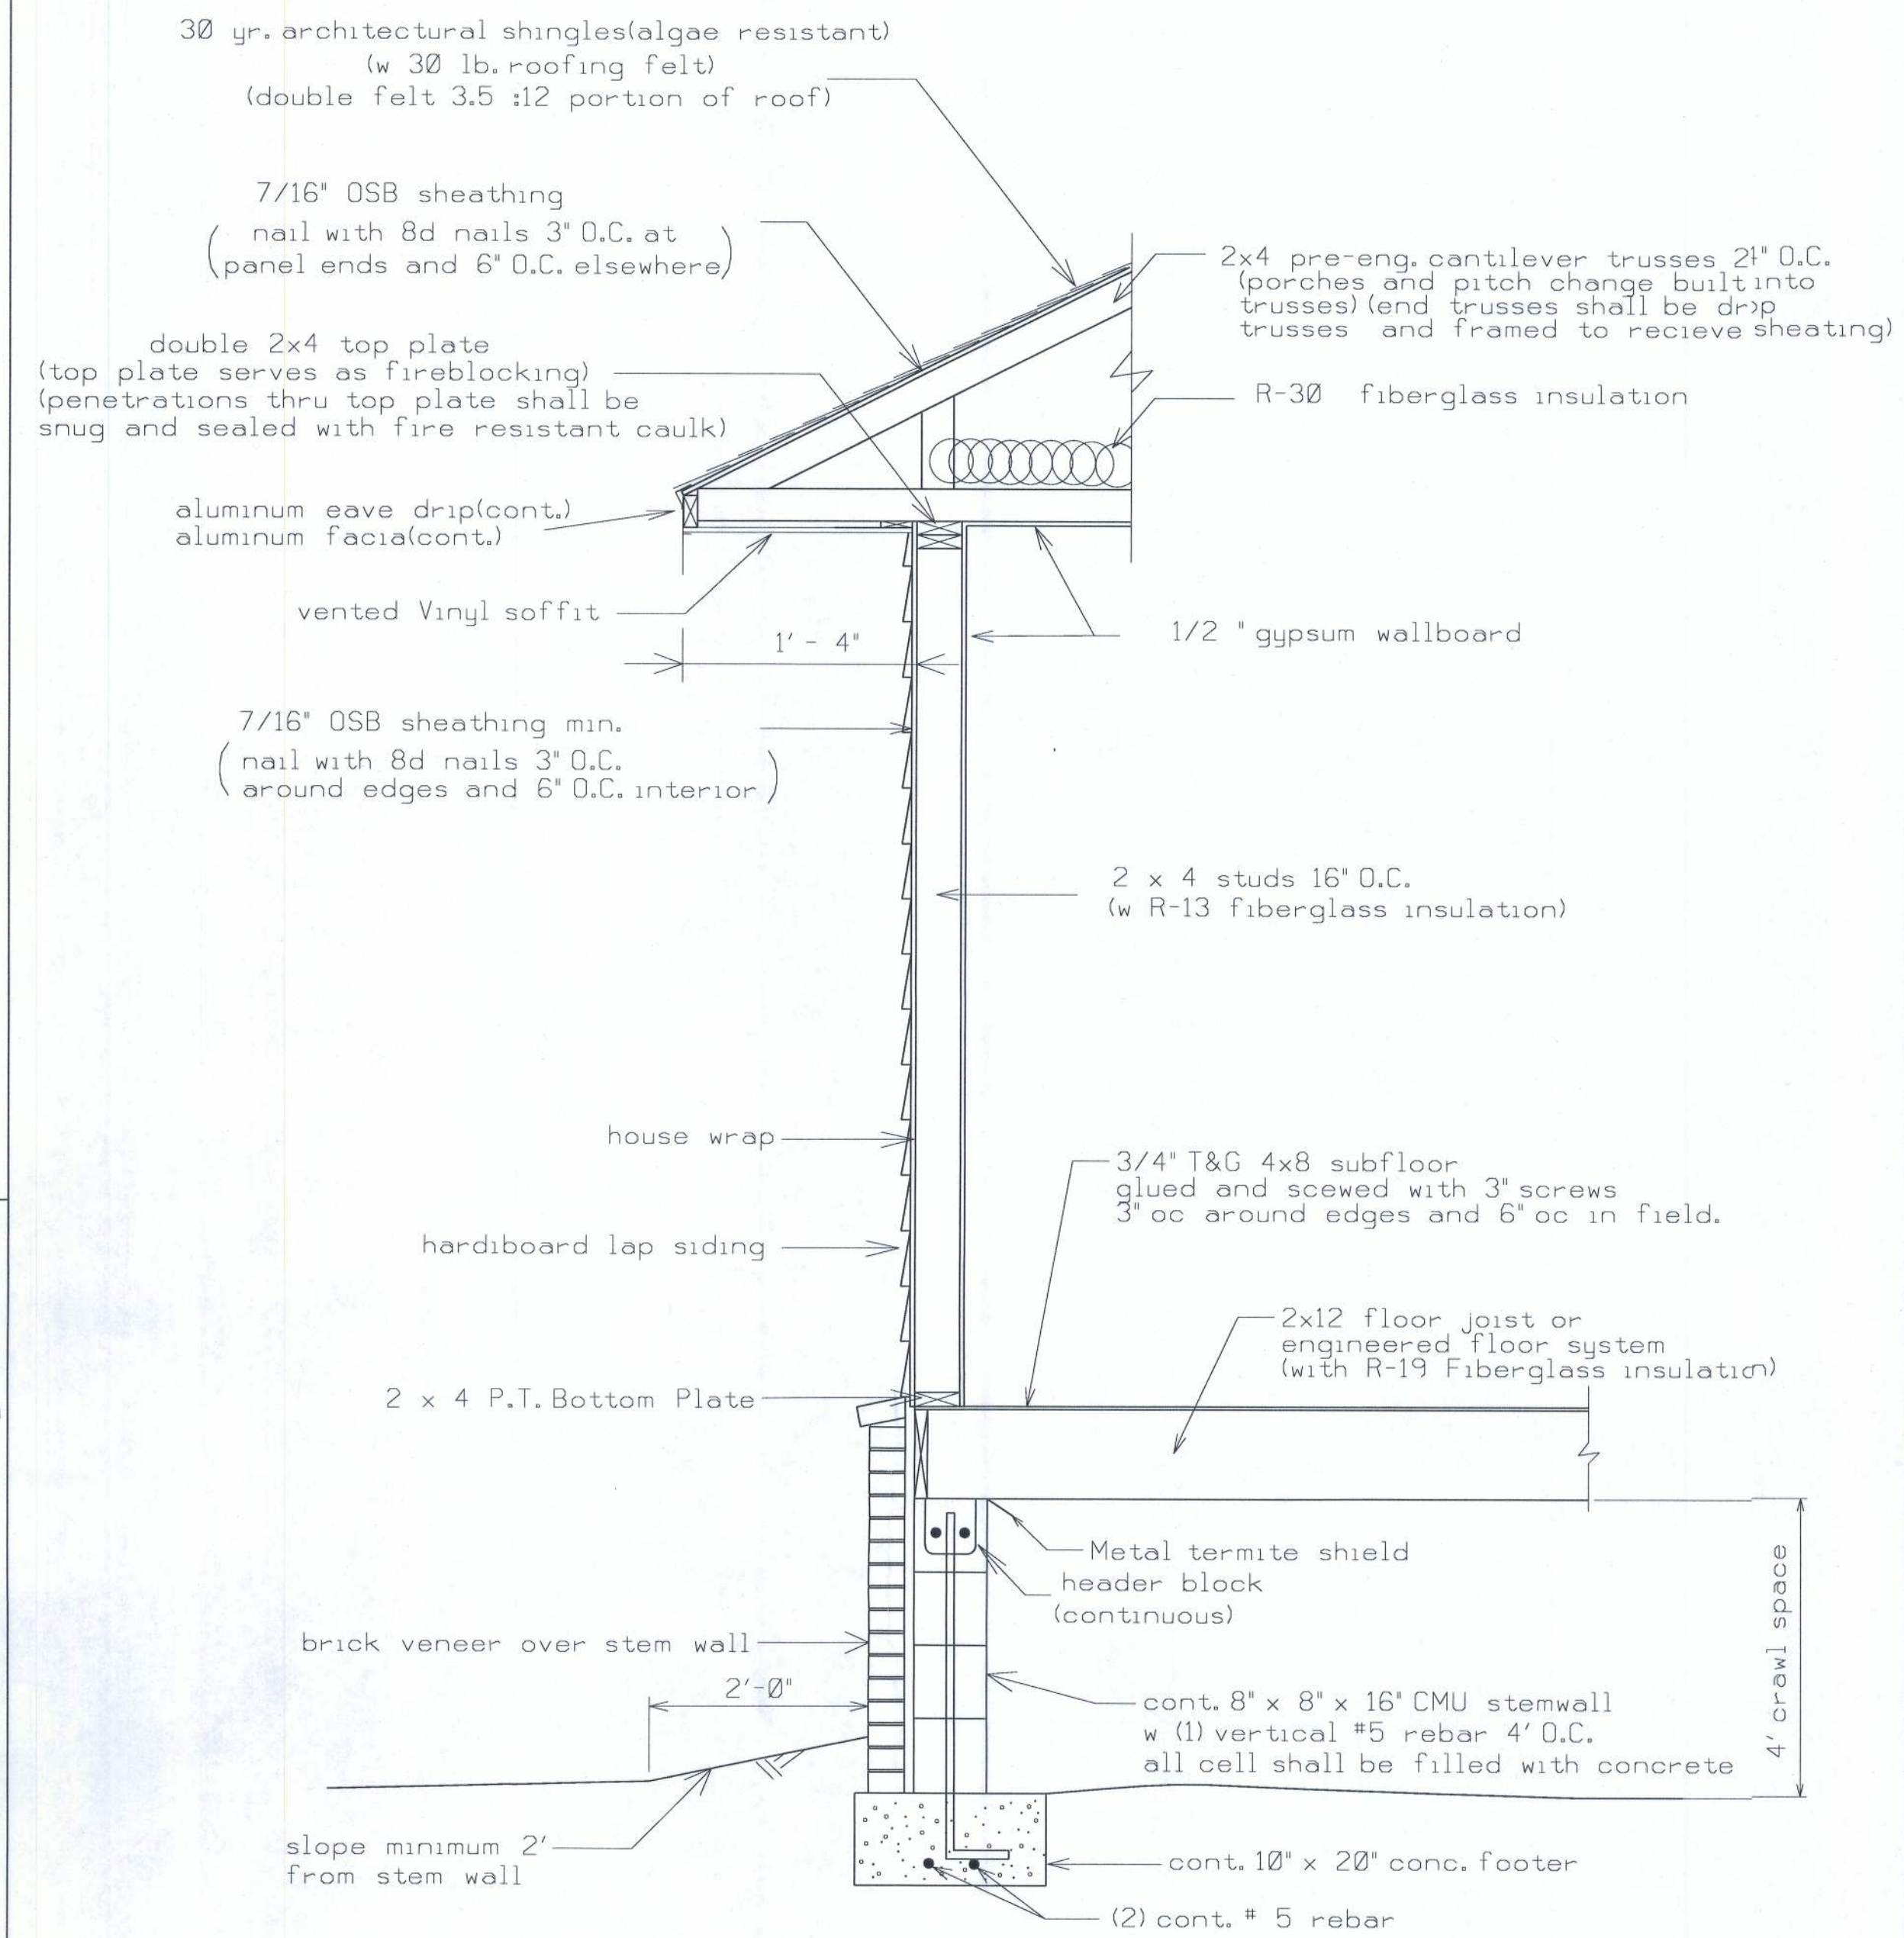

FOOTER DESIGN 1000 PSF  
 WALL DETAIL (TYP.)  
 (1/9) NTS

THESE DRAWINGS, AS INSTRUMENTS OF SERVICE, ARE THE PROPERTY OF HAYGOOD HOMES, INC., AND ARE MAY NOT BE USED, COPIED OR REPRODUCED IN WHOLE OR IN PART FOR USE ON OR INCORPORATED WITHIN ANOTHER JOB WITHOUT SPECIFIC AND INDIVIDUAL AUTHORIZATION BY HAYGOOD HOMES, INC..

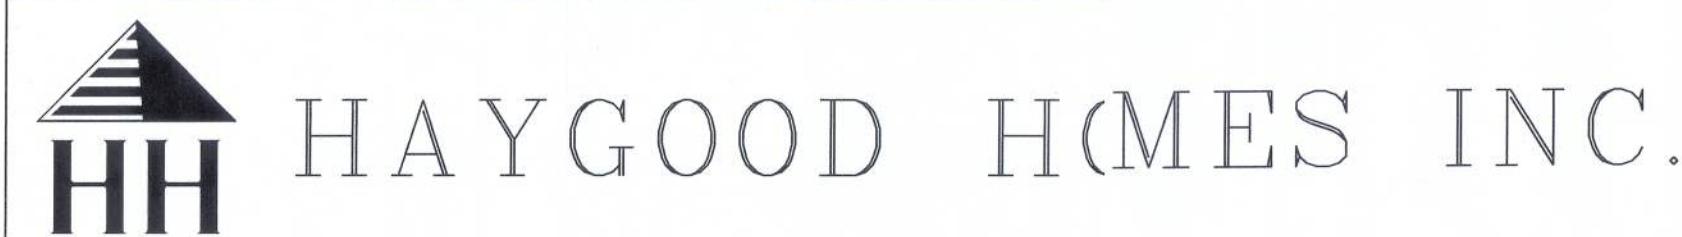

12592 So. U.S. HWY 441  
 LAKE CITY FL 32025  
 OFFICE (386) 752-3496  
 MOBILE (386) 303-1981  
 CGC-1518157

Jani Sheer & Robert Kebler  
 Deer Run Preserve Lot #4 Fallow Rd.  
 Lake City, FL 32025

DEATILS

| PLAN No. | SCALE     | DATE     | SHEET NO. |
|----------|-----------|----------|-----------|
| P 1002   | 1/4" = 1' | 11/04/10 | 9         |