
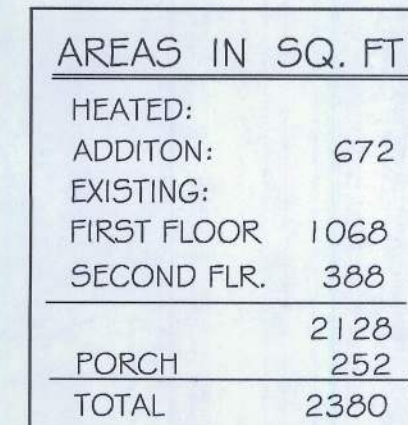


ALL WORK, MATERIAL & SYSTEMS BY ALIENES & SUPPLIERS TO BE IN STRICT & COMPLETE COMPLIANCE WITH ALL PERTINENT CODES & ORDINANCES.

ALL WORK TO BE DONE IN A WORKMAN MANNER.

THIS DRAWING, AS AN INSTRUMENT OF SERVICE, IS AND SHALL REMAIN THE PROPERTY OF CLAUDIA TRIANA AND SHALL NOT BE REPRODUCED, PUBLISHED OR USED IN ANY WAY WITHOUT THE PERMISSION OF CLAUDIA TRIANA.

	DUPLEX RECEPTACLE @ 16" AFF
	SWITCH RECEPTACLE @ 16" AFF
	G.F.I. RECEPTACLE @ 42" AFF
	WATER PROOF G.F.I. RECEPT.
	LIGHT FIXTURE
	FAN & LIGHT
	RECESS LIGHT FIXTURE
	FLUORESCENT LAMP
	FLOOD LIGHTS
	FAN / LIGHT
	TOGGLE SWITCH
	TOGGLE SWITCH, 3-WAY
	220 VOLT OUTLET
	TELEPHONE JACK
	TELEVISION JACK
	SMOKE DETECTOR
	ELECTRICAL PANEL
	AIR CONDITIONER
	WATER HEATER

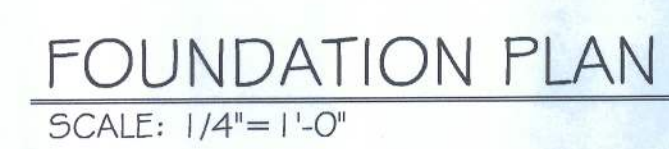

SHEARWALLS

SW = 3.00'

INDICATION & LENGTH

WIND ORIENTATION :

TRANS

$\angle = 0.00'$

LONG.

W = 0.00'

PROPOSED FLOOR PLAN
SCALE: 1/4" = 1'-0"




drawn by : CLAUDIA TRIANA		sheet: A-1 of 4 sheets
checked by:		
project no.: 2010-		
scale: as noted		
date: 7 / 23 / 10		


a new kitchen and bedroom addition for
BOB & JOAN DUCKETT
607 SW Heflin Ave.
Fort White, Fl. 32038 - Columbia County

**residential
design & dra'ting
services**

Claudia Triana
(352) 375-3635
Cell: 222-5070

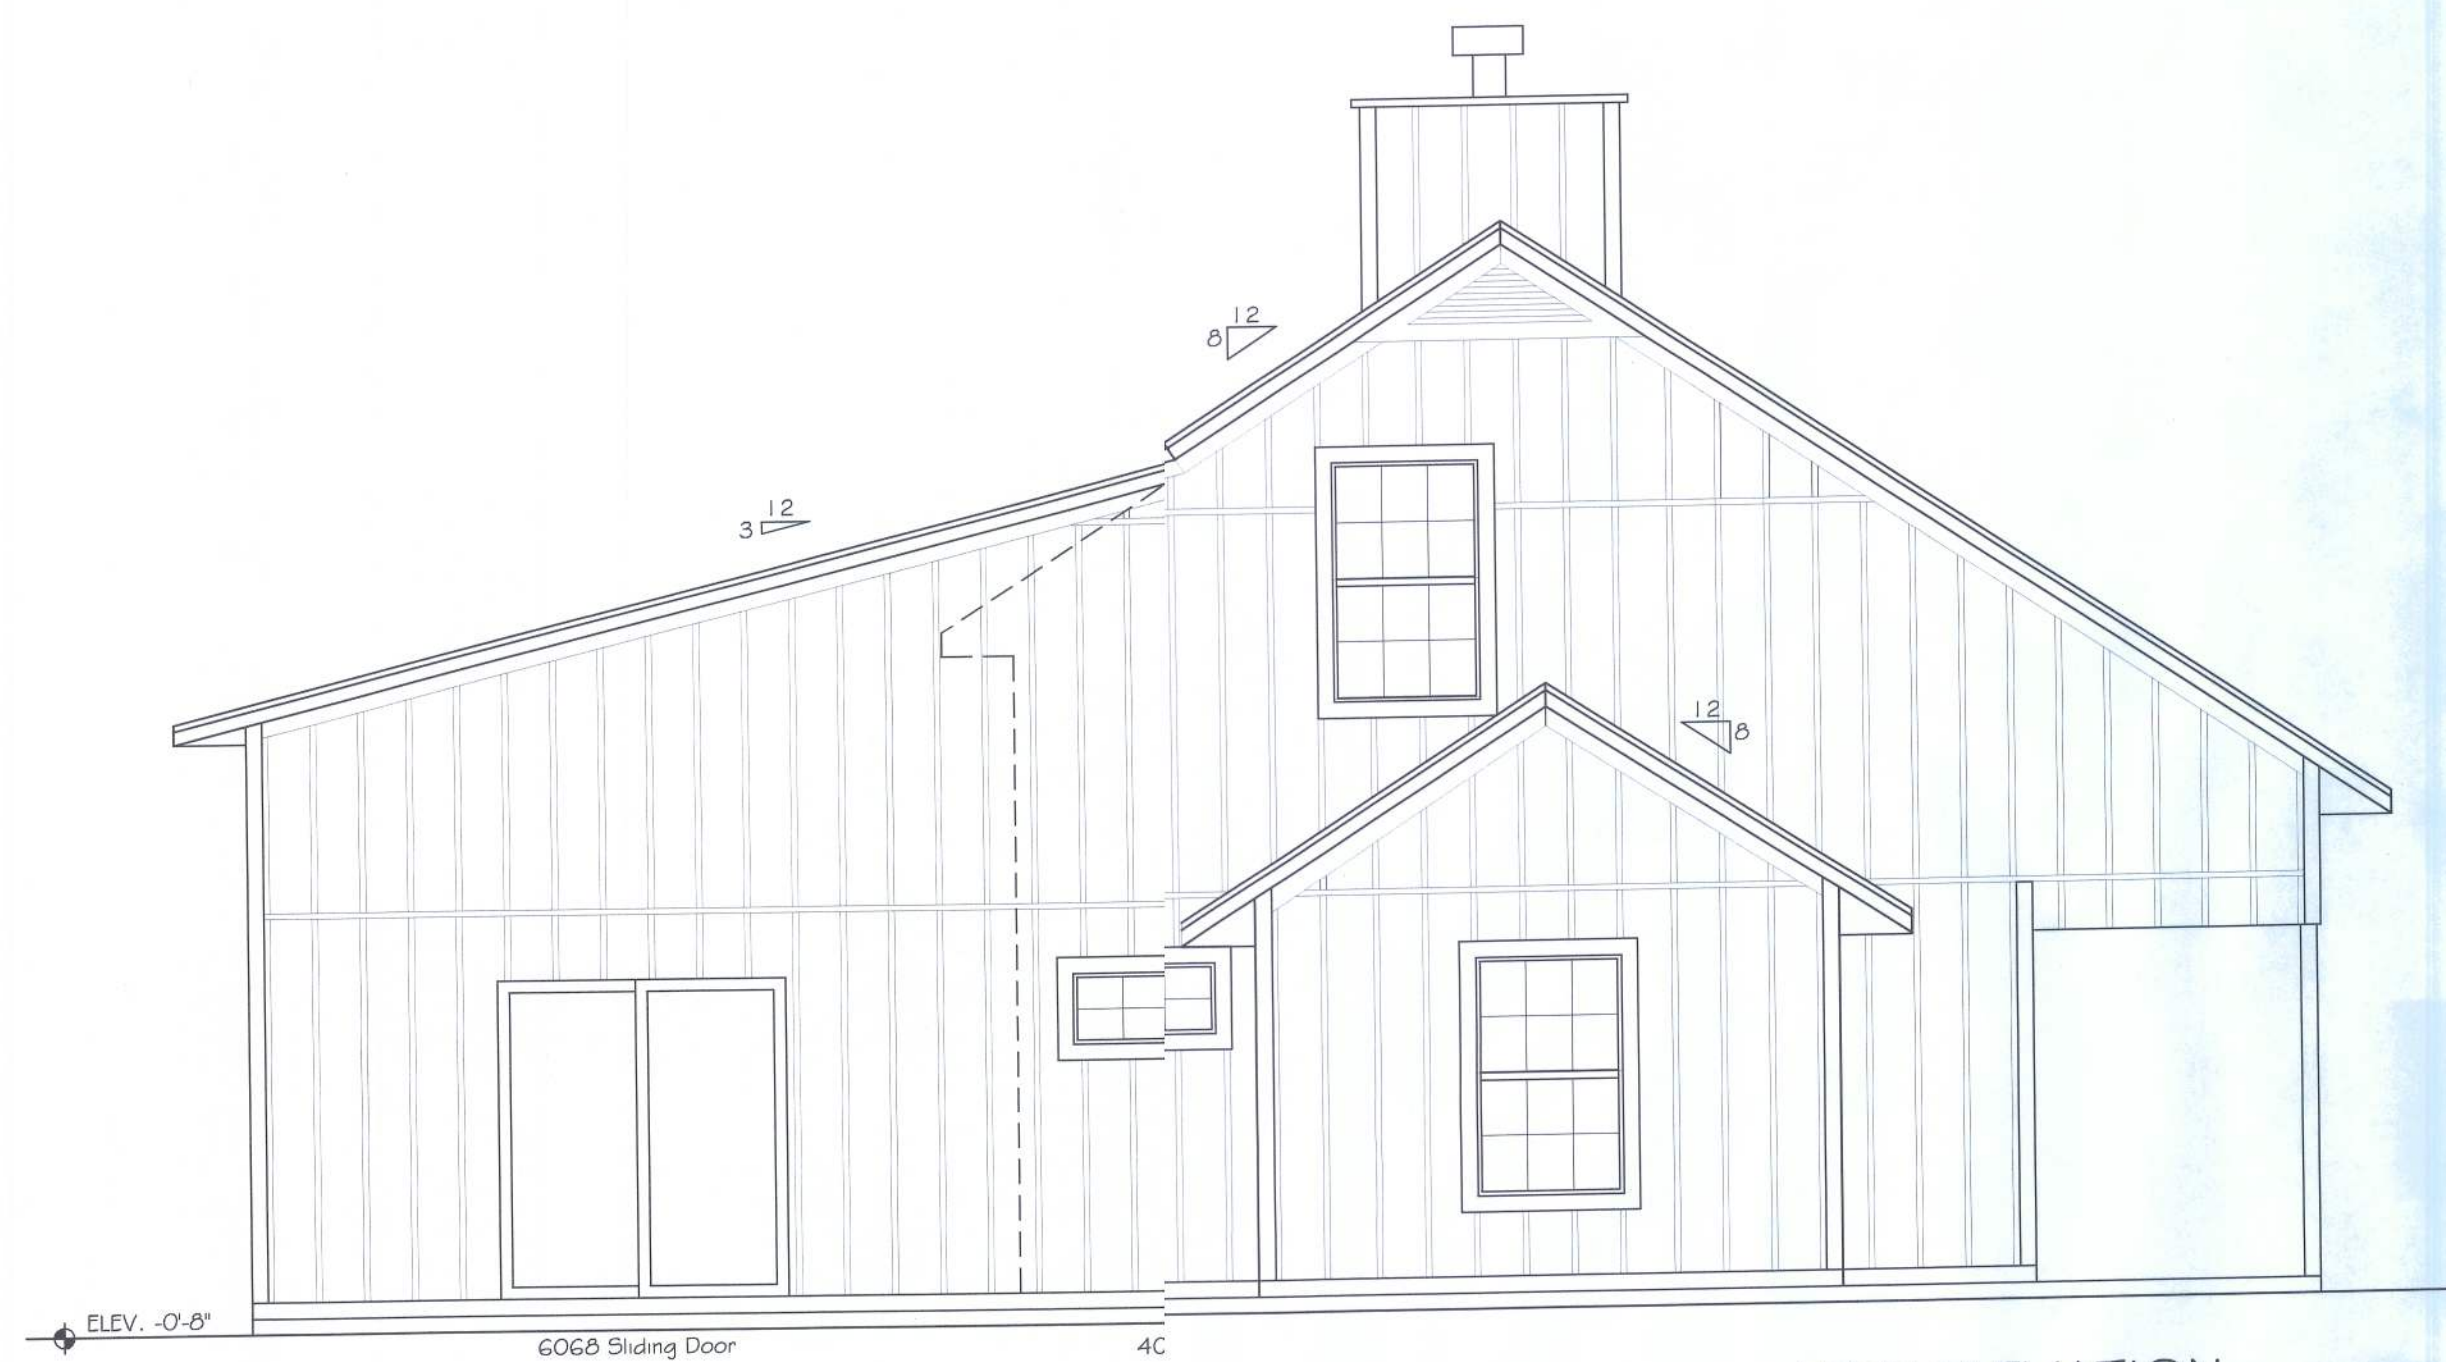


LEFT ELEVATION
SCALE: 1/4" = 1'-0"

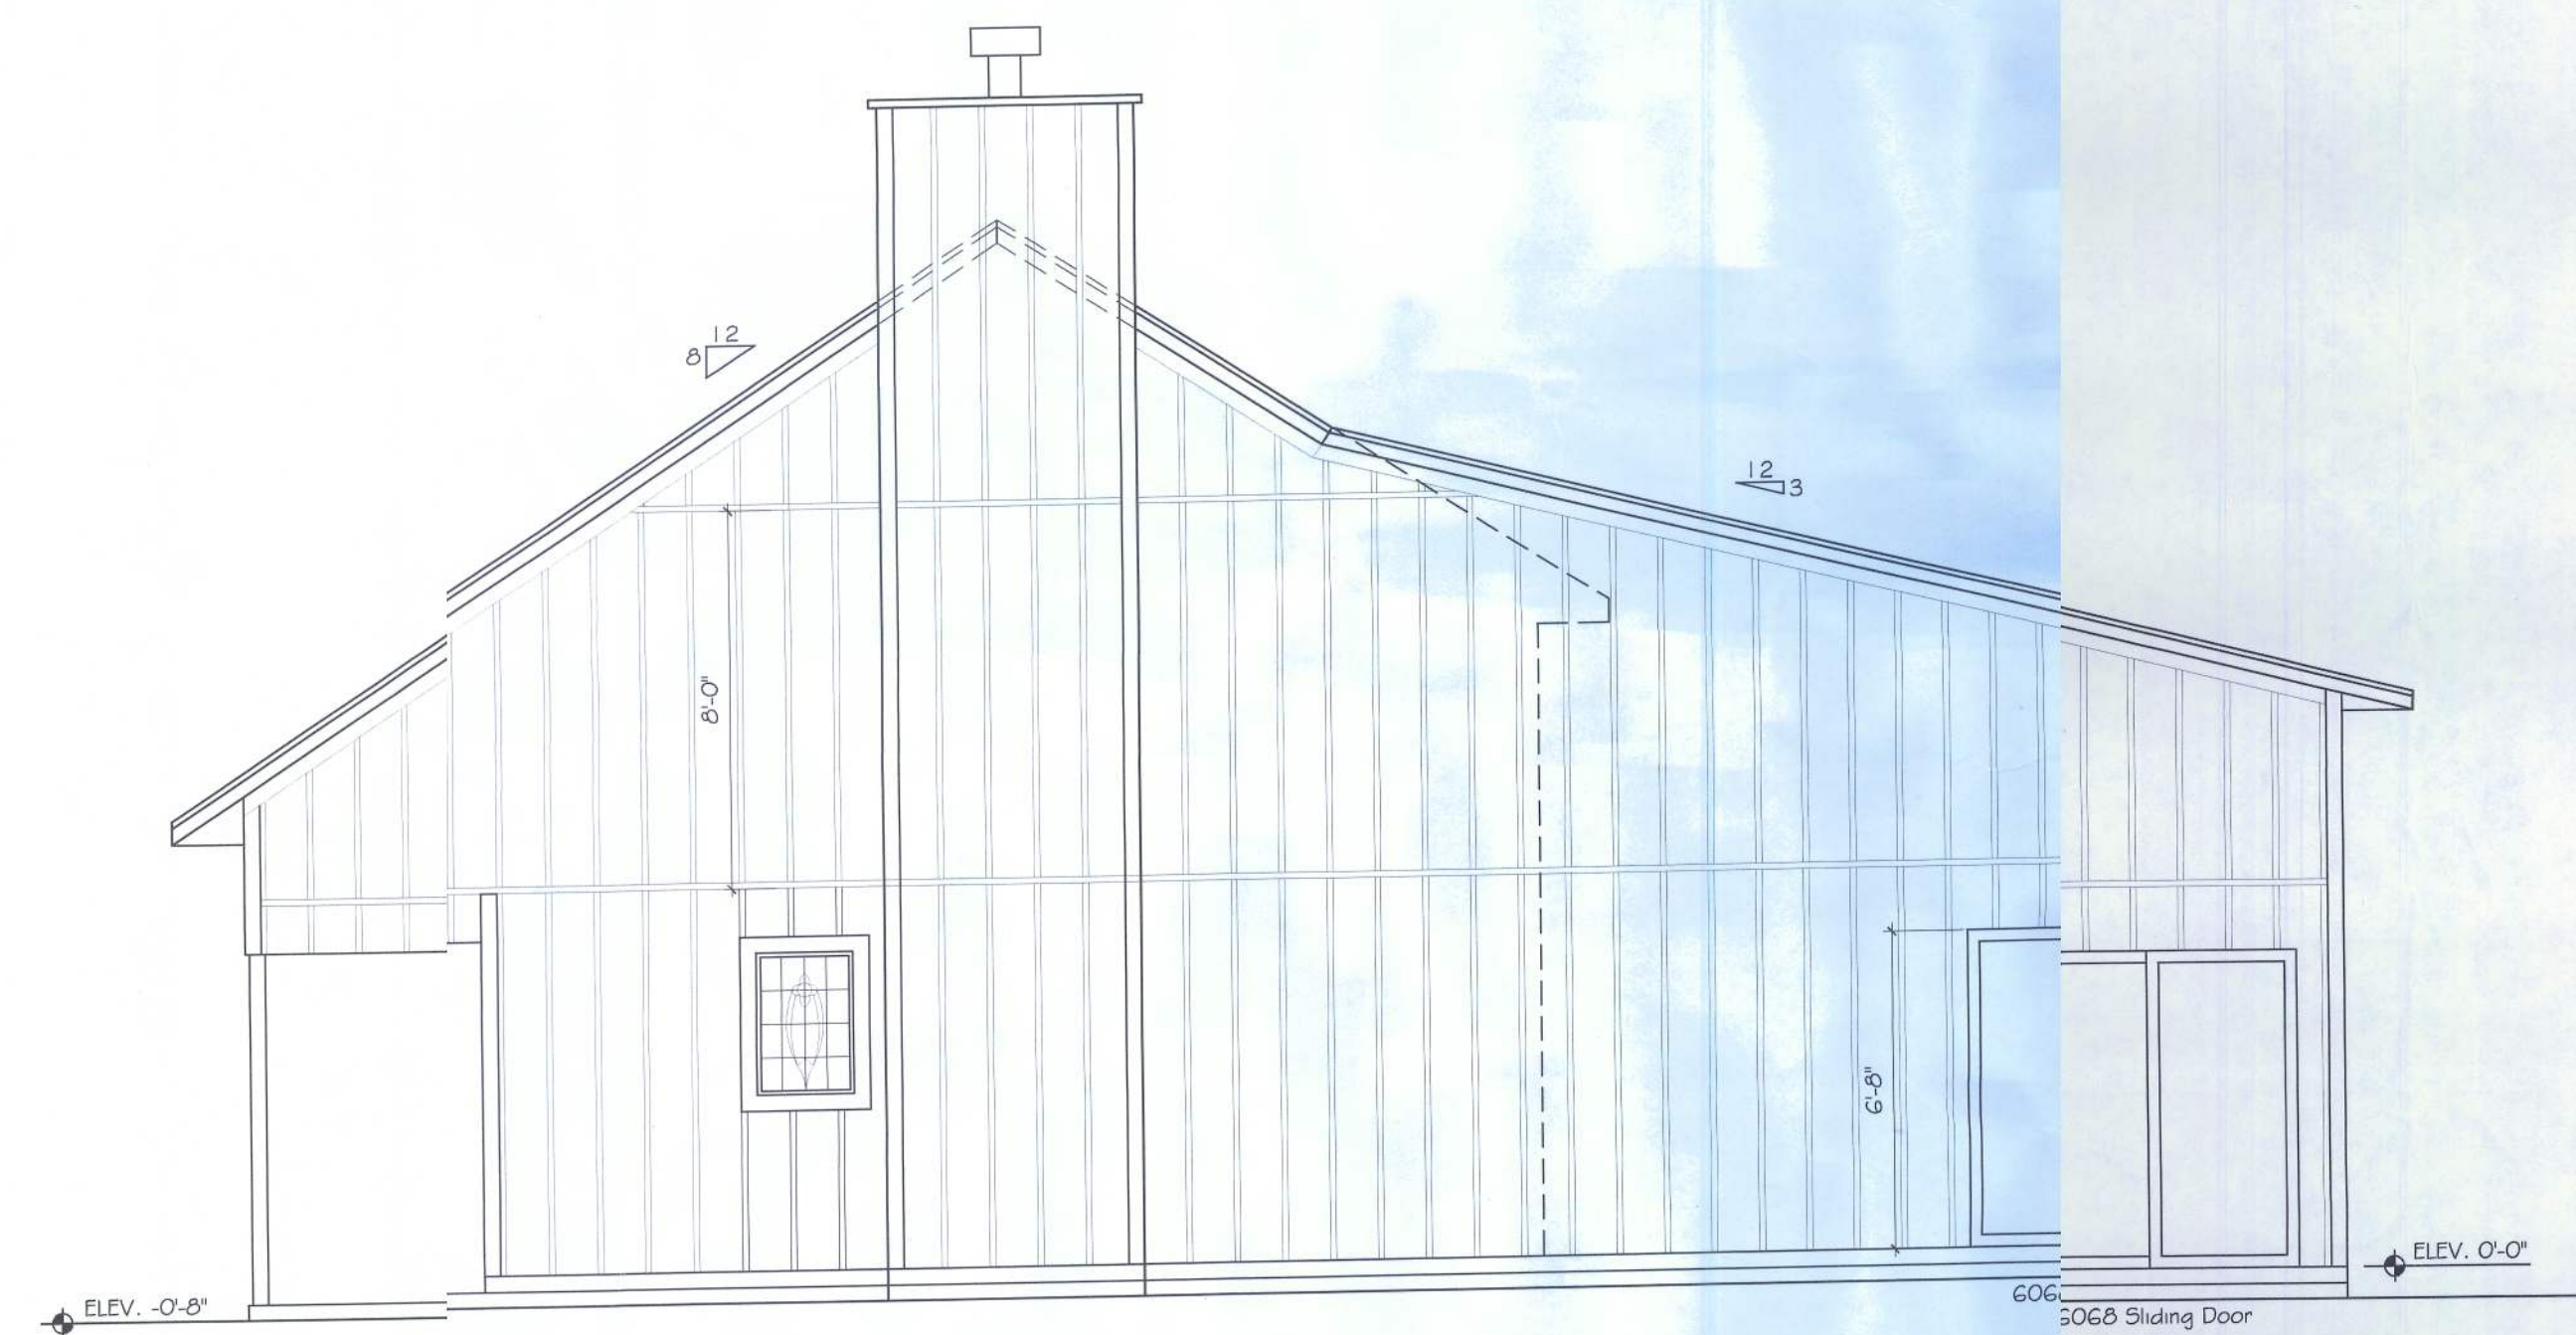

RIGHT ELEVATION
SCALE: 1/4" = 1'-0"



REAR ELEVATION
SCALE: 1/4" = 1'-0"

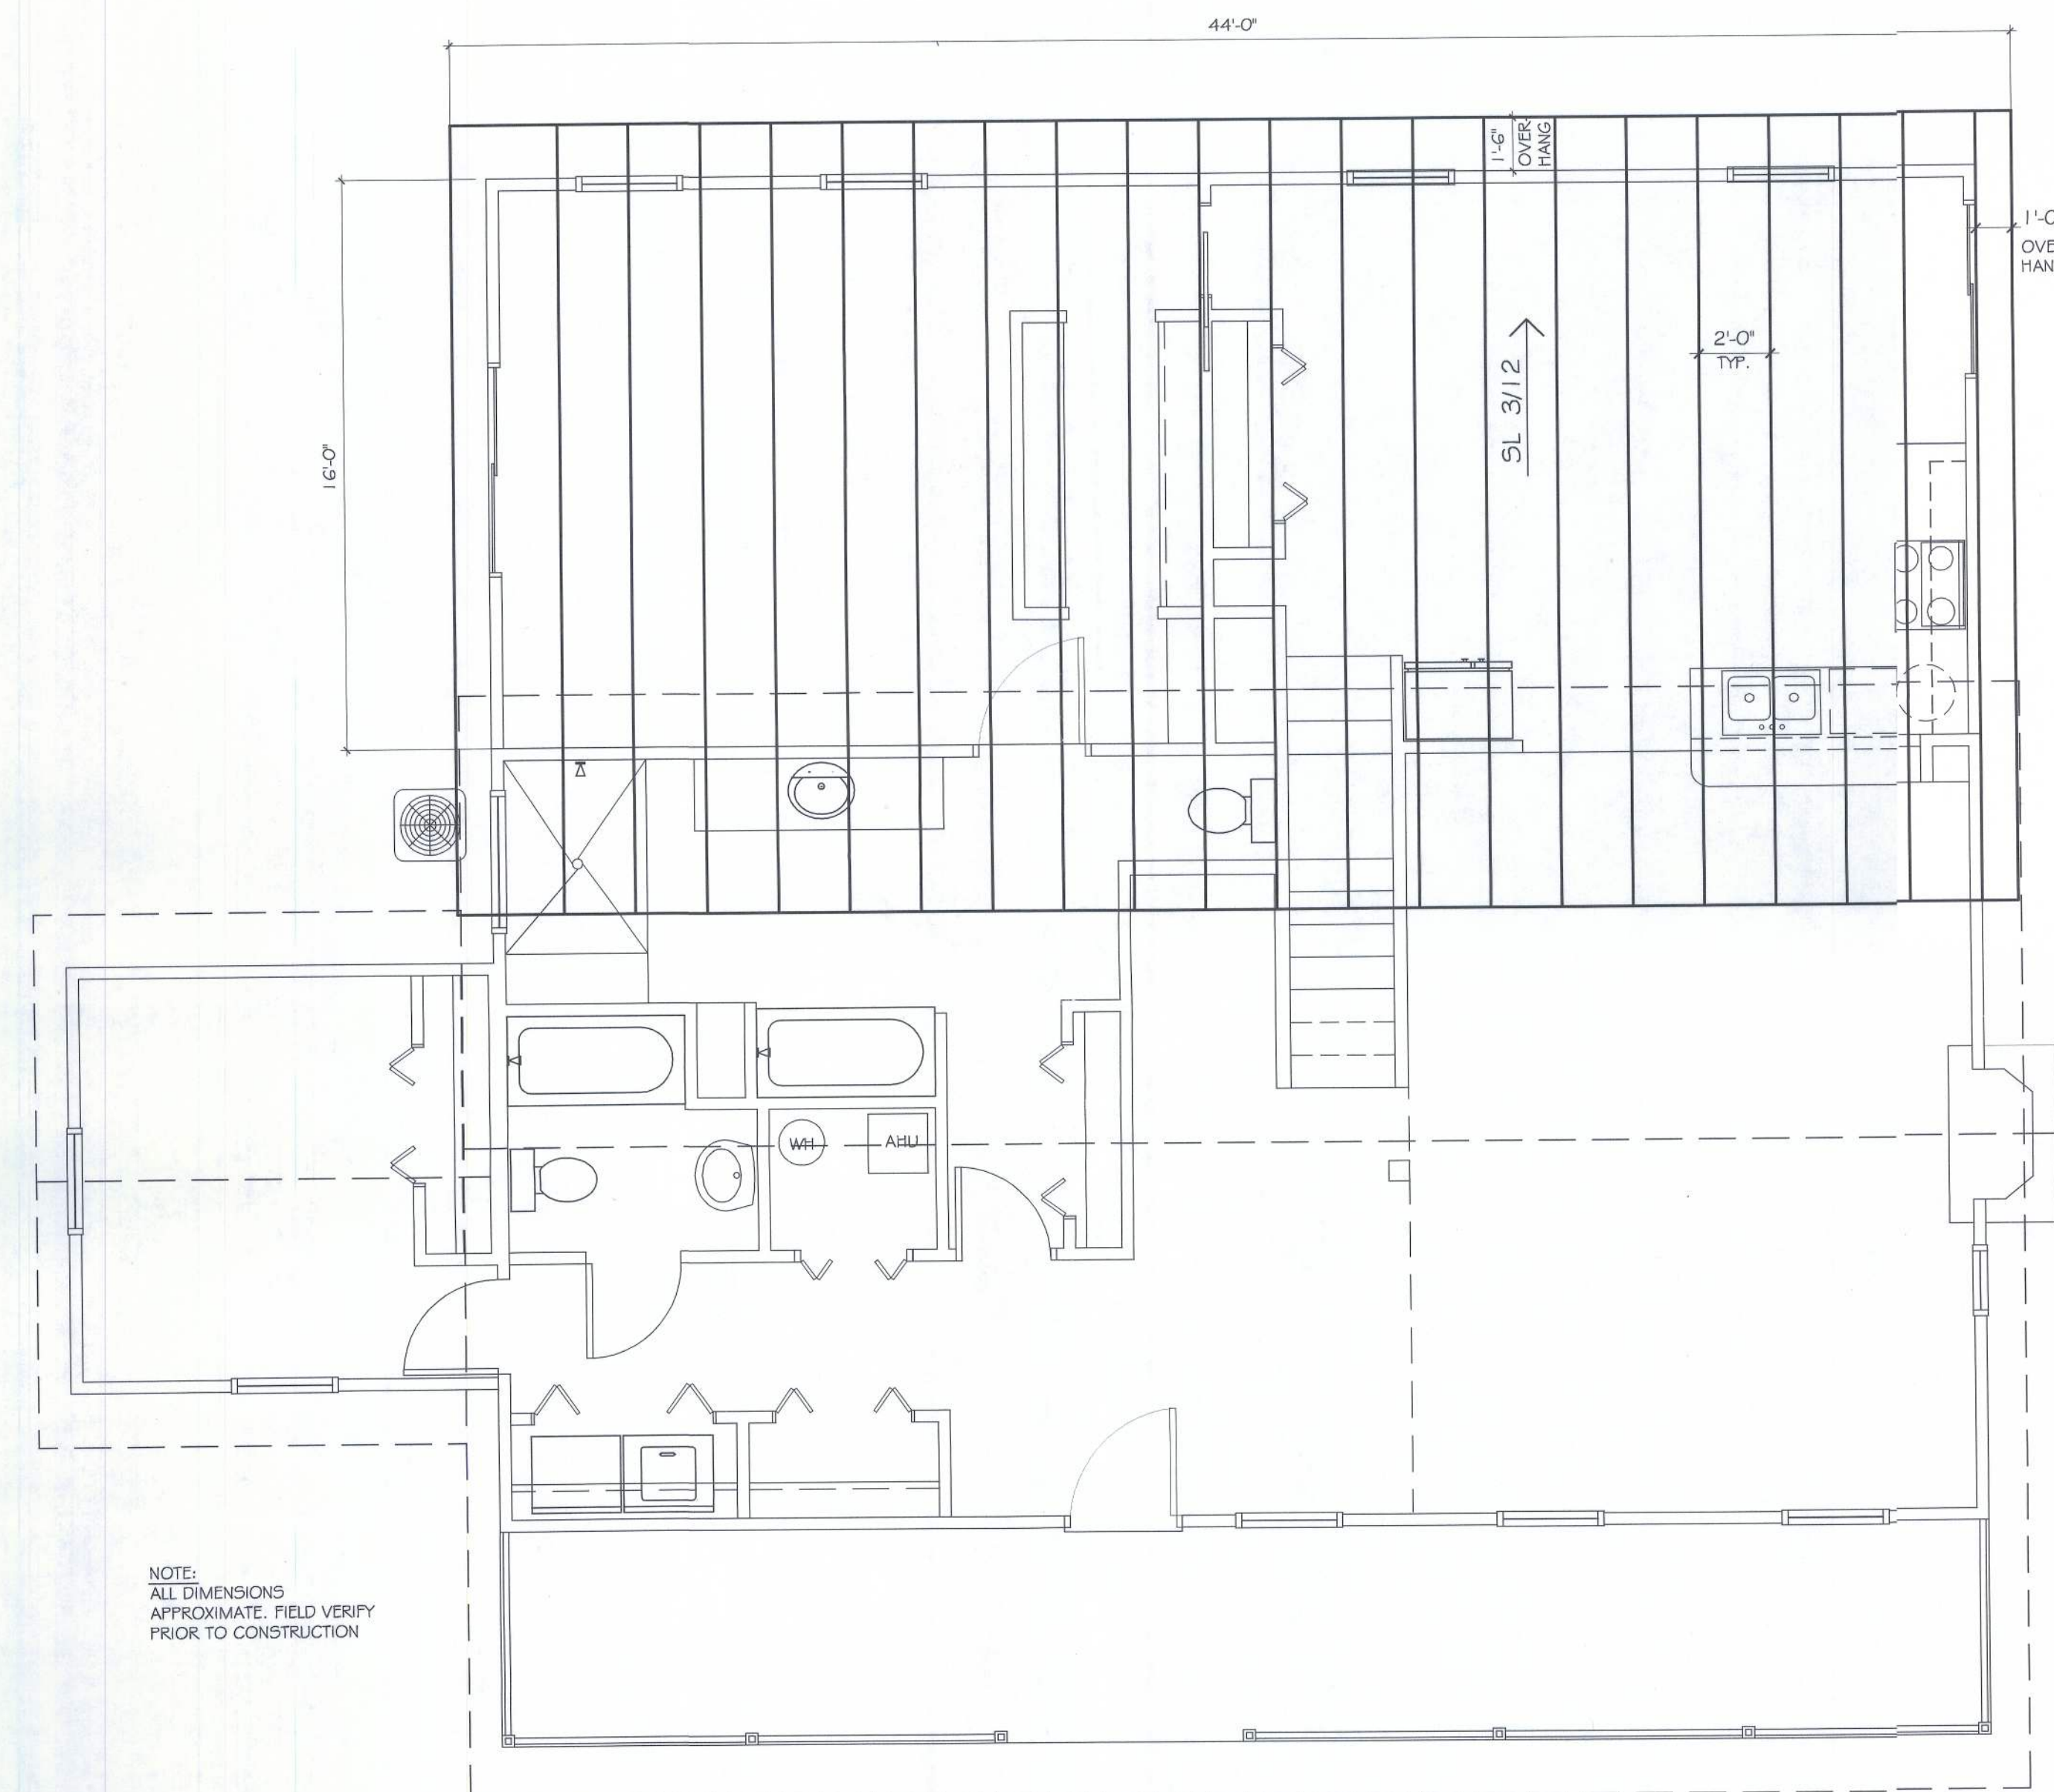

NOTE:
ALL DIMENSIONS
APPROXIMATE. FIELD VERIFY
PRIOR TO CONSTRUCTION

NOTES:

1. PLATE HEIGHT = SEE ELEVATIONS
2. OVERHANGS.....12" #10"
3. ROOF PITCH = 3:12
4. ROOF TRUSSES TO BE DESIGNED BY LICENSED ENGINEER IN COMPLIANCE W/ ALL APPLICABLE CODES.

ROOF PLAN
SCALE: 1/4" = 1'-0"



drawn by : CLAUDIA TRIANA

checked by:

project no.: 2010-

scale: as noted

date: 7/23/10

sheet:

A-4

of 4 sheets

a new kitchen and bedroom addition for
BOB & JOAN DUCKETT
607 SW Heflin Ave.
Fort White, Fl. 32038 - Columbia County

**residential
design & drafting
services**


Claudia Triana
(352) 375-3635
Cell: 222-5070

4418 NW 27 Terrace
Gainesville, Fl. 32605



DEMOLITION PLAN

1. Contractor to take care to adequately & properly brace all load bearing components prior to demolition.
2. Contractor shall verify all conditions prior to demolition for discrepancies between existing conditions & drawing standards.
3. All new electrical to existing panel in hall utility room. Field verify load conditions of the panel. Modify in field as required to accept new service demand.
4. No structural noise included in the drawings.

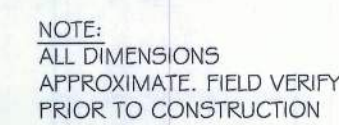

SHEARWALLS

SW=3.00'

INDICATION & LENGTH

WIND ORIENTATION :

TRANS
± = 0.00'

LONG.
W = 0.00'

SCALE: 1/4" = 1'-0"



4418 NW 27 Terrace
Gainesville, Fl. 32605

