


REVISIONS	

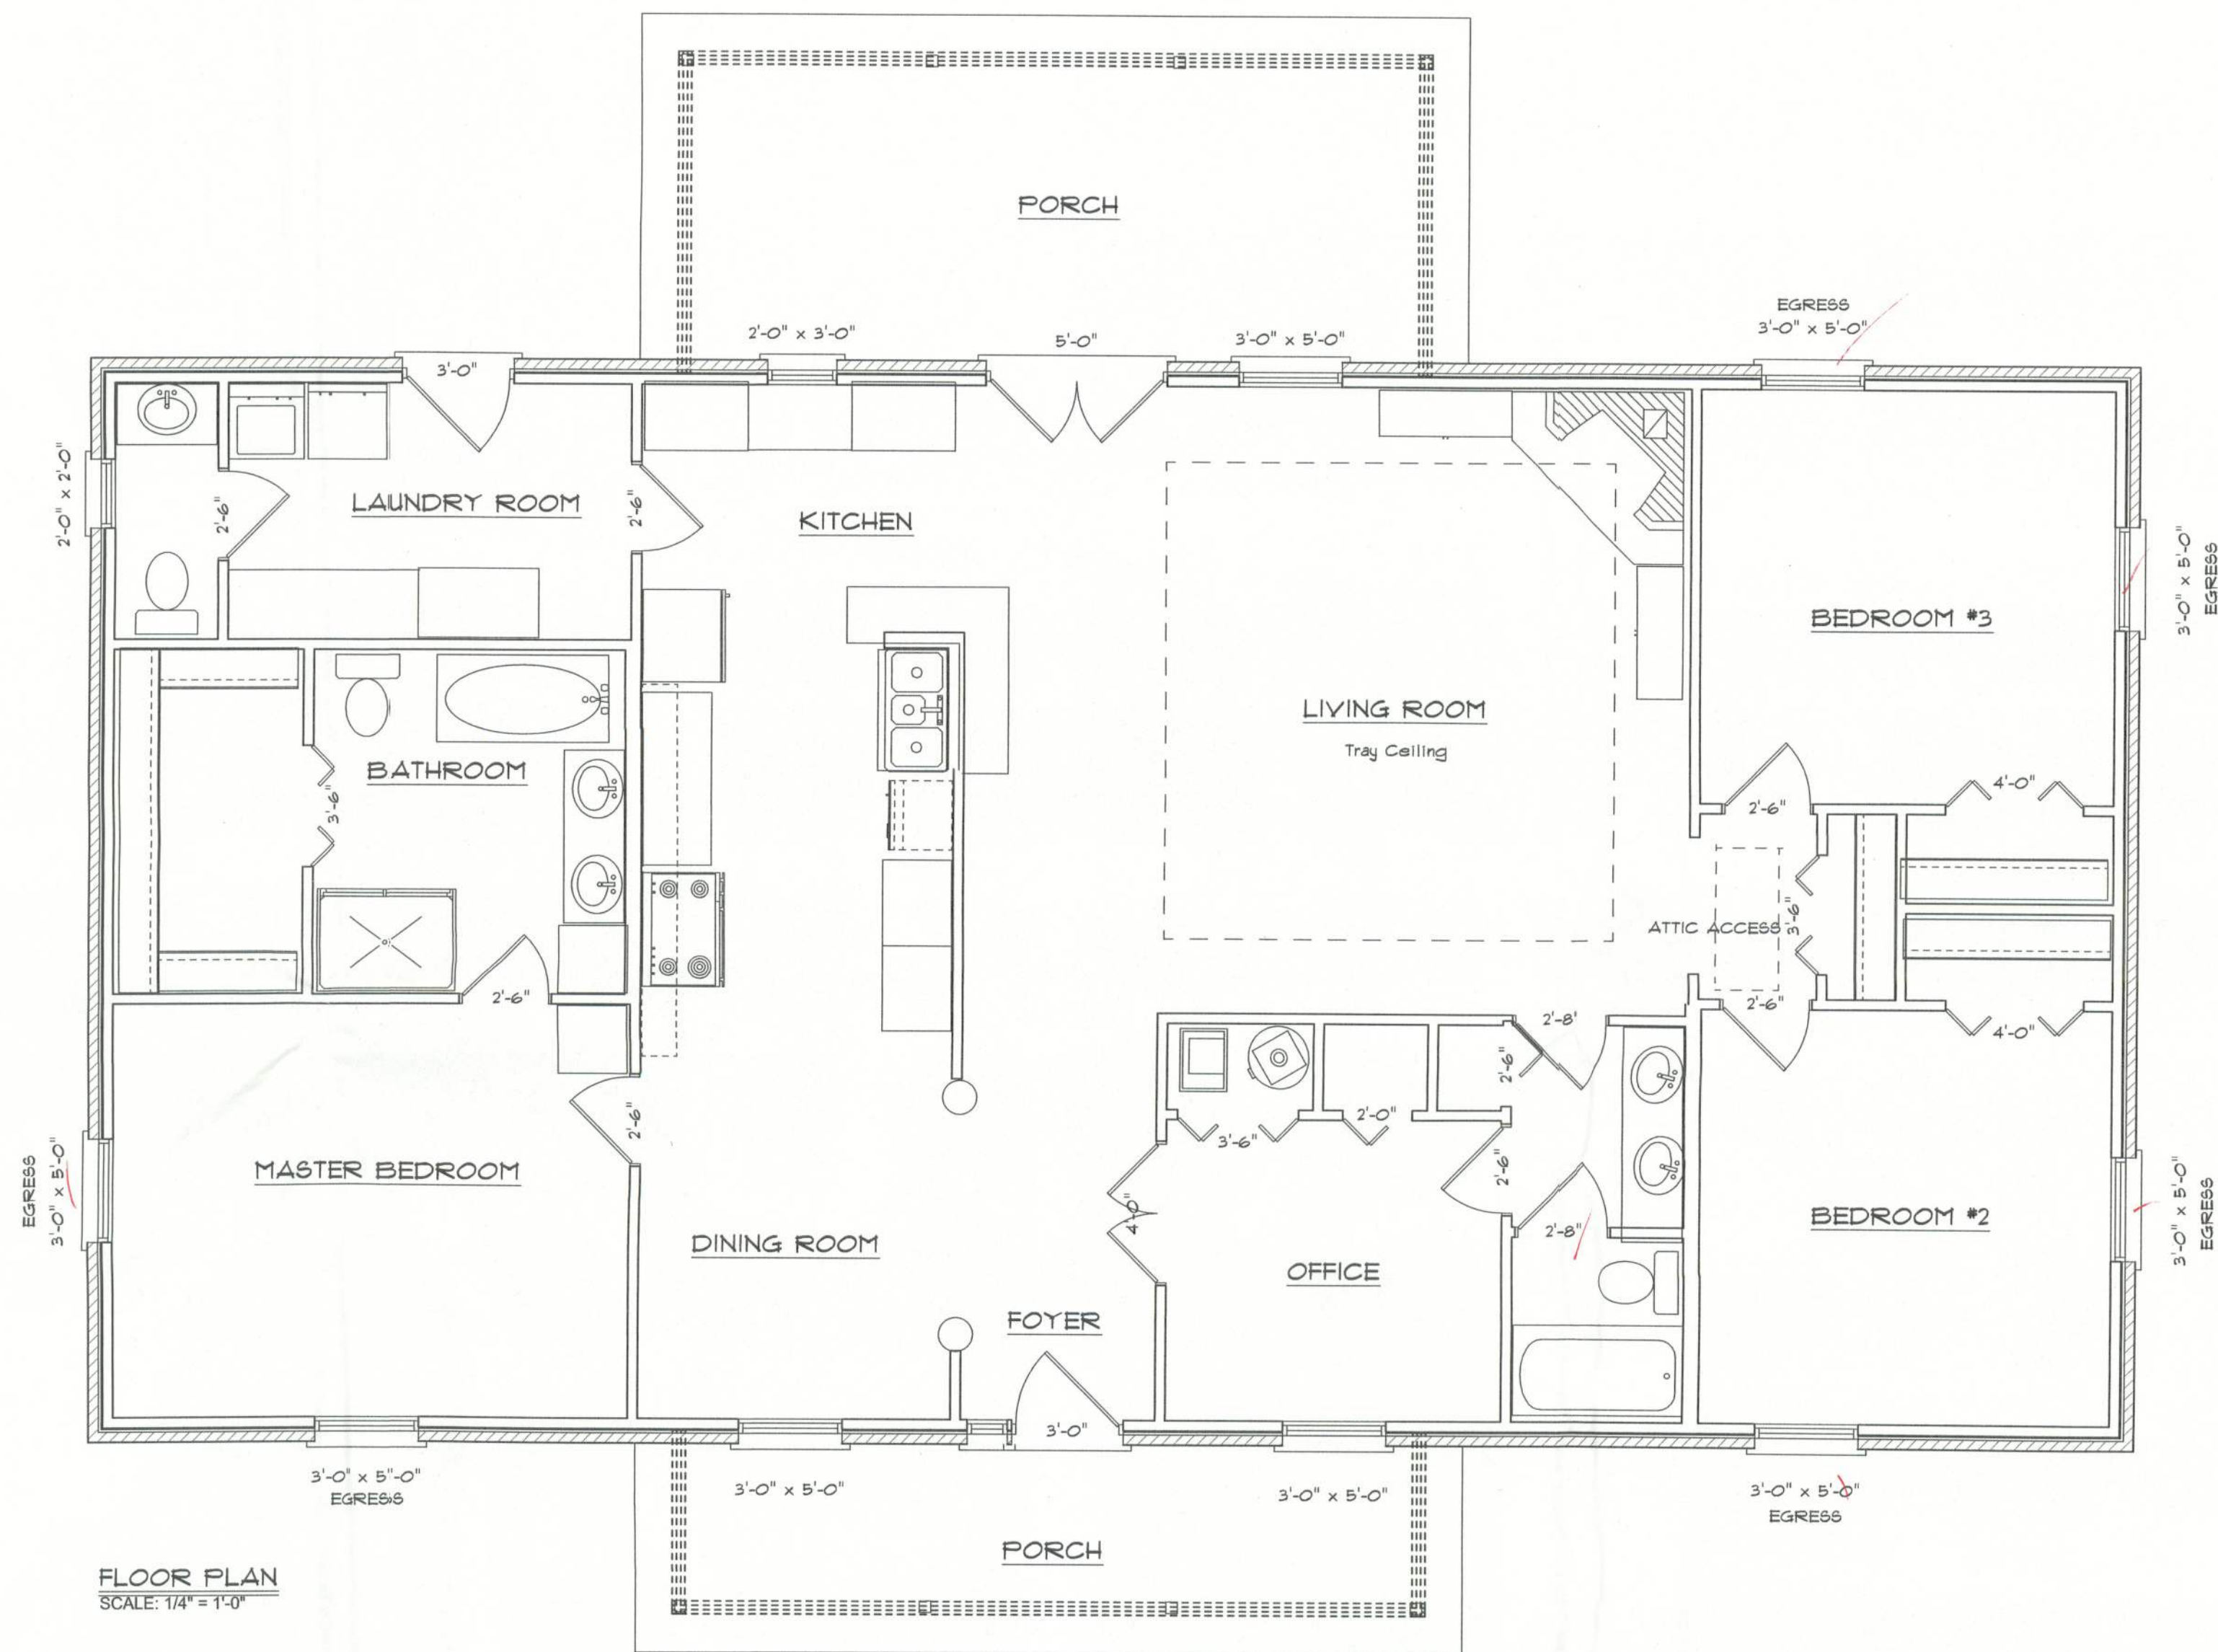

FLOOR PLAN
SCALE: 1/4" = 1'-0"

LIBRARY NAME	SIZE	COUNT
Bifold Door	2'-0"	1
Bifold Door	2'-6"	1
Bifold Door	3'-6"	3
Bifold Door	4'-0"	2
Colonial Door Exterior	3'-0"	2
Colonial Door Interior	2'-6"	5
Colonial Door Interior	2'-6"	2
Colonial Door Interior	2'-6"	1
Colonial Door Interior	2'-8"	1
Double Hung	2'-0" x 2'-0"	1
Double Hung	2'-0" x 3'-0"	1
Double Hung	3'-0" x 5'-0"	9
French Door Exterior	5'-0"	1
French Door Interior	4'-0"	1
Sidelite	1'-2" x 6'-9 1/2"	1

AREA SUMMARY

MAIN LIVING 1874
PORCHES 384
TOTAL 2258

Bert & Patty
Giddens Residence

ADDRESS:

Deer Hammock S/D
Columbia County, Florida

PRINTED DATE:

October 11, 2005

DRAWN BY:

CHECKED BY:

FINALS DATE:

11 / Oct / 05

JOB NUMBER:

510071

DRAWING NUMBER

A-2

OF 6 SHEETS