



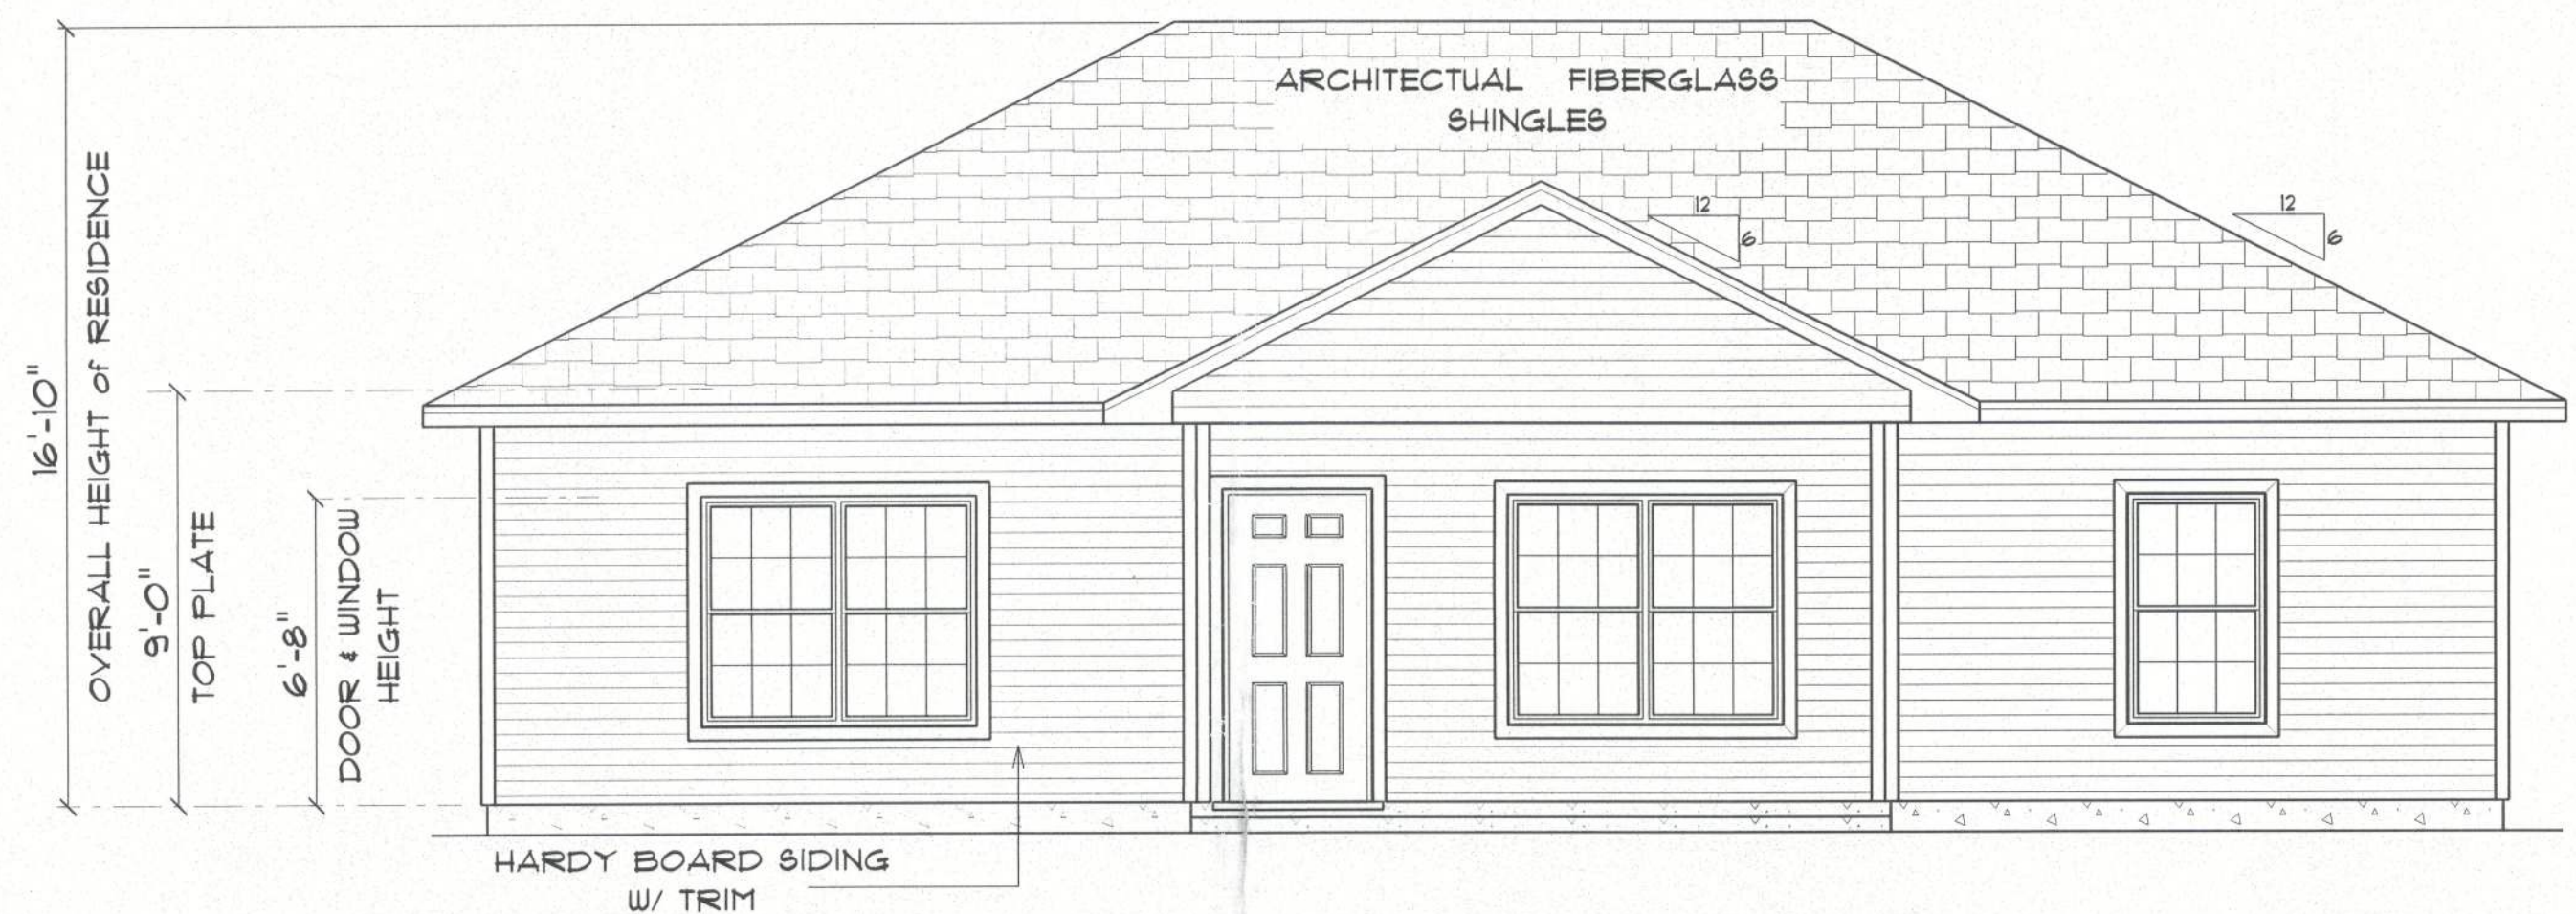


* FRONT ELEVATION *
SCALE : 3/16" = 1'-0"


24" OVERHANG ON ALL EAVES

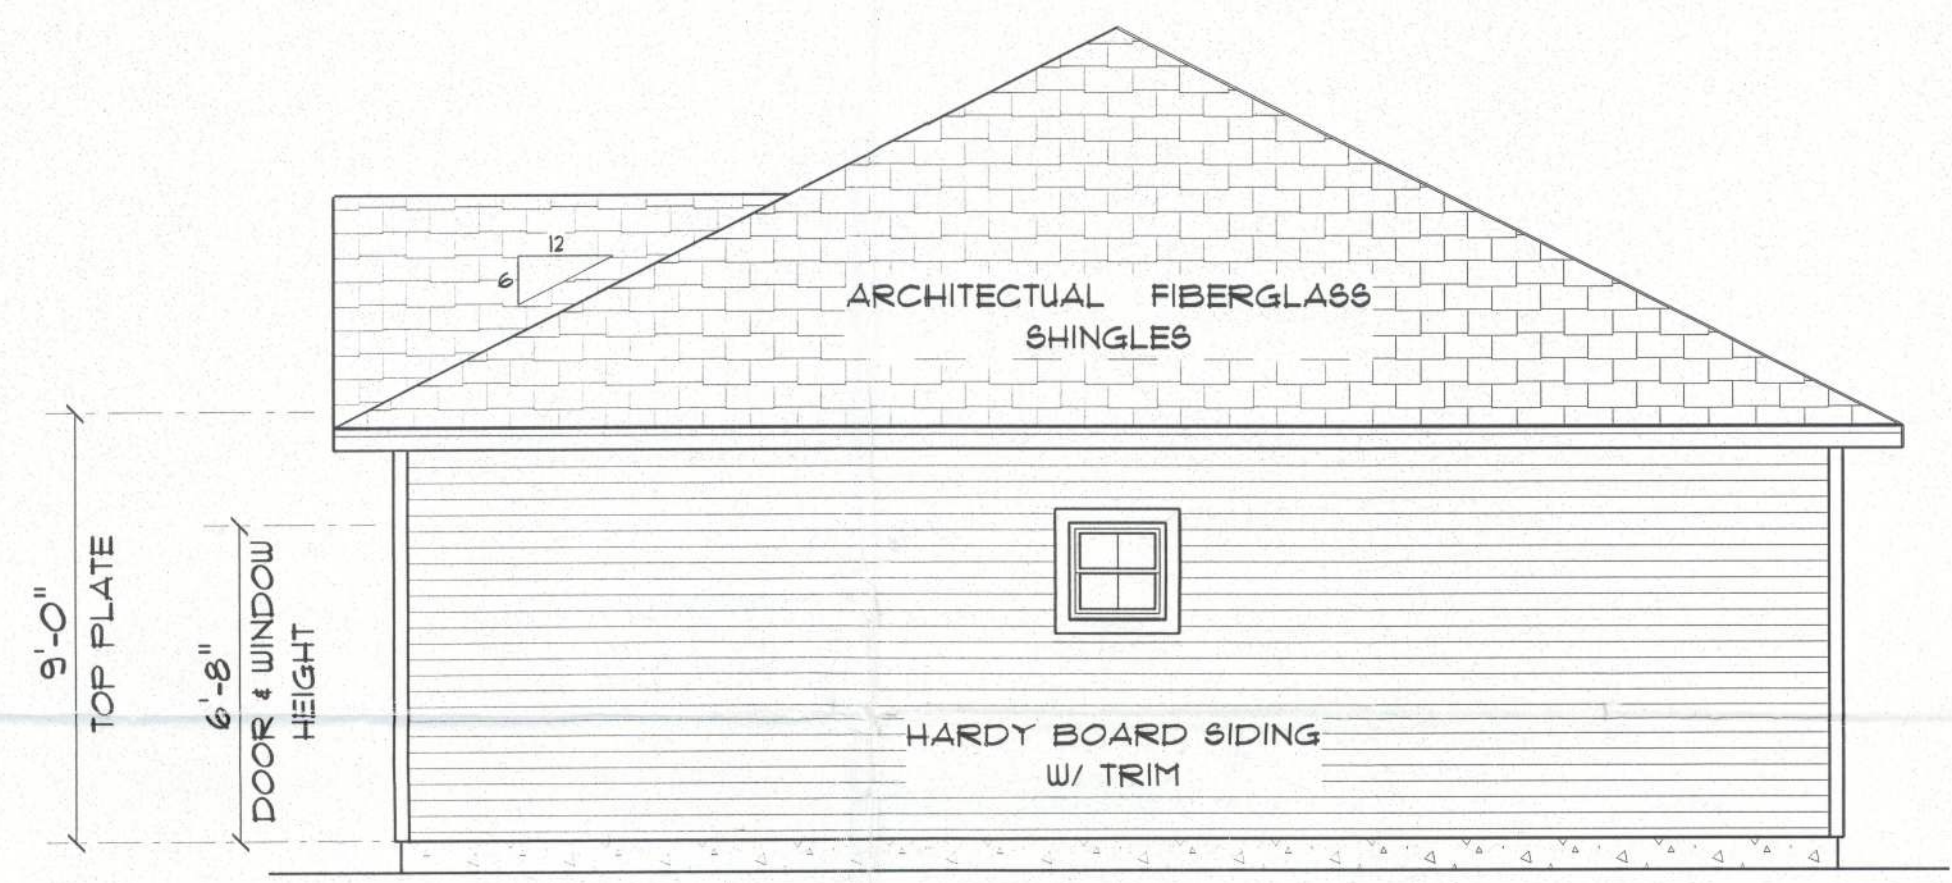

* RIGHT SIDE ELEVATION *
SCALE : 1/4" = 1'-0"

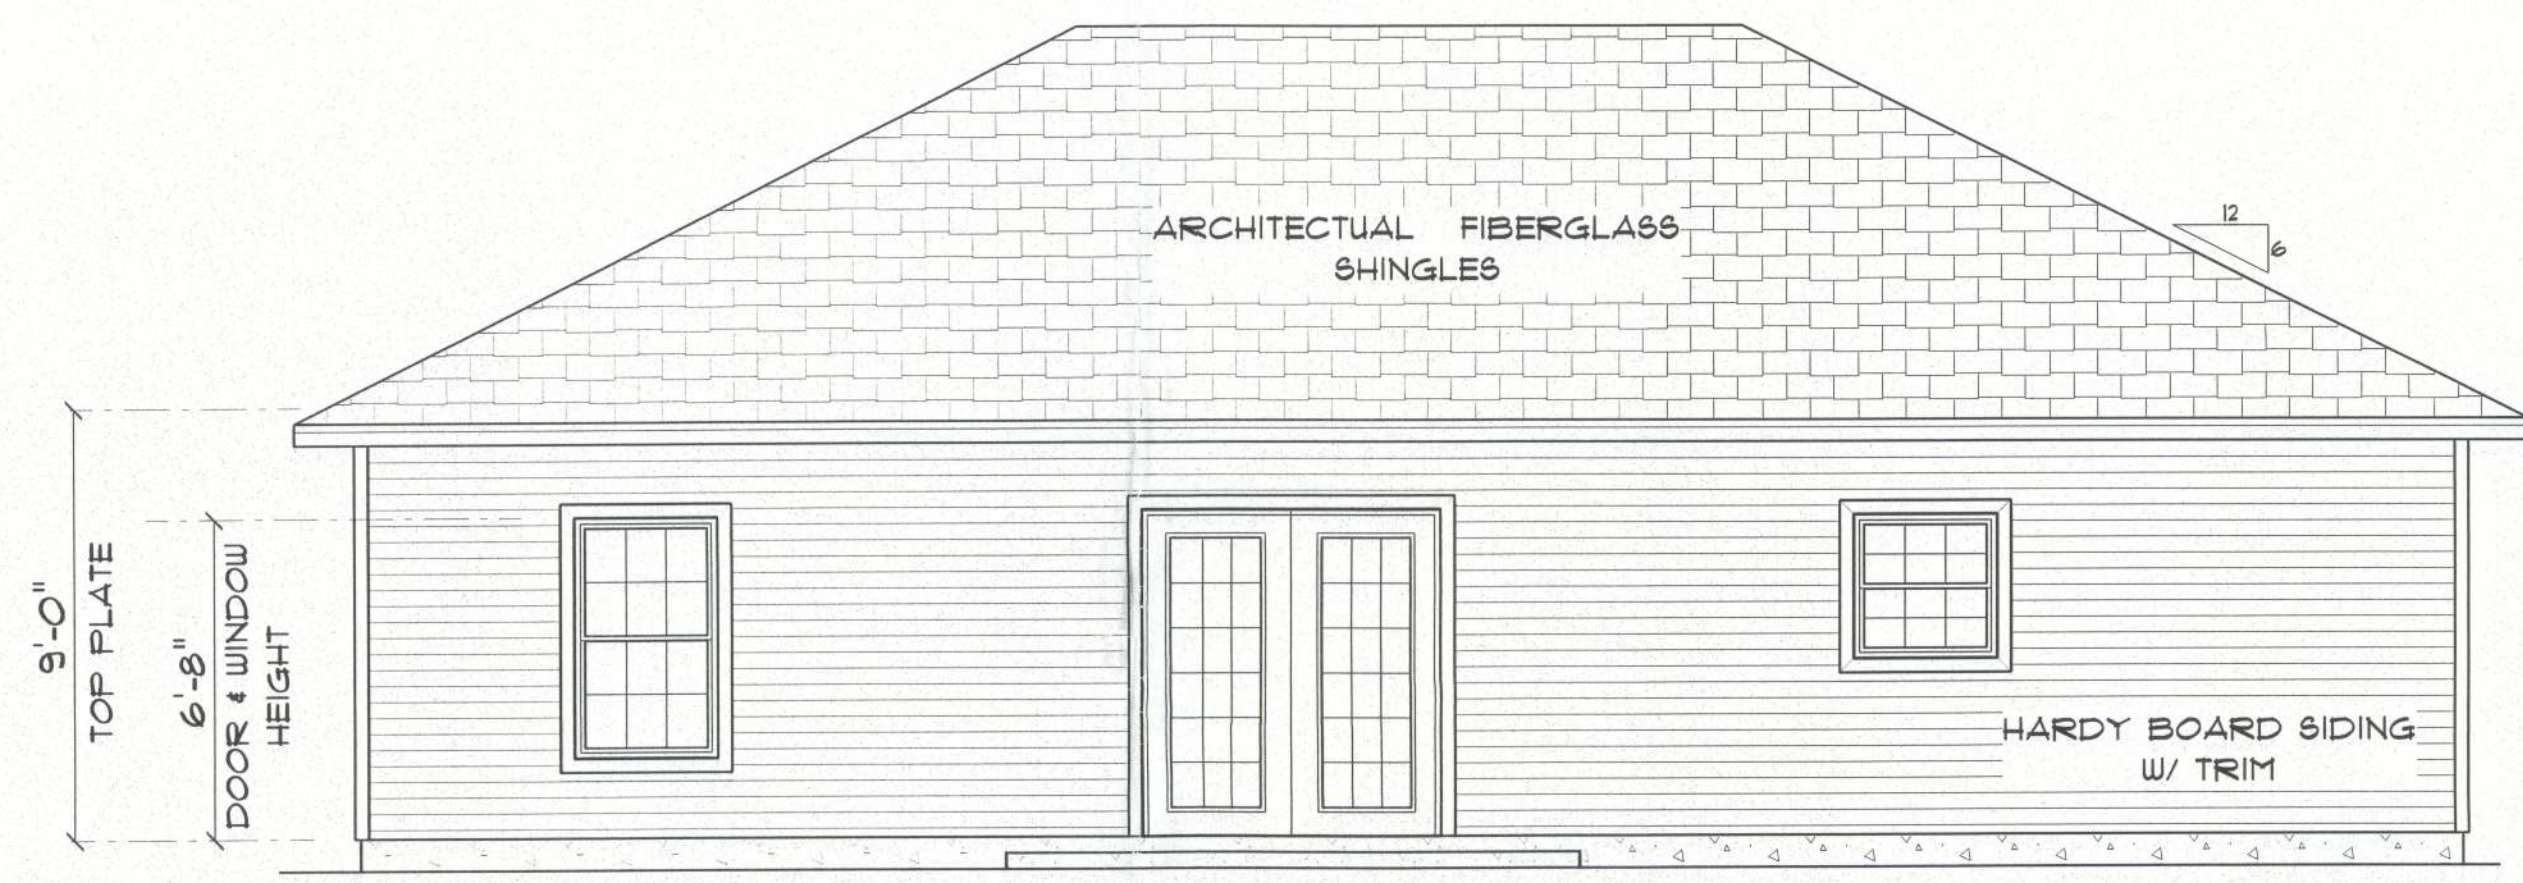


* REAR ELEVATION *
SCALE : 1/4" = 1'-0"

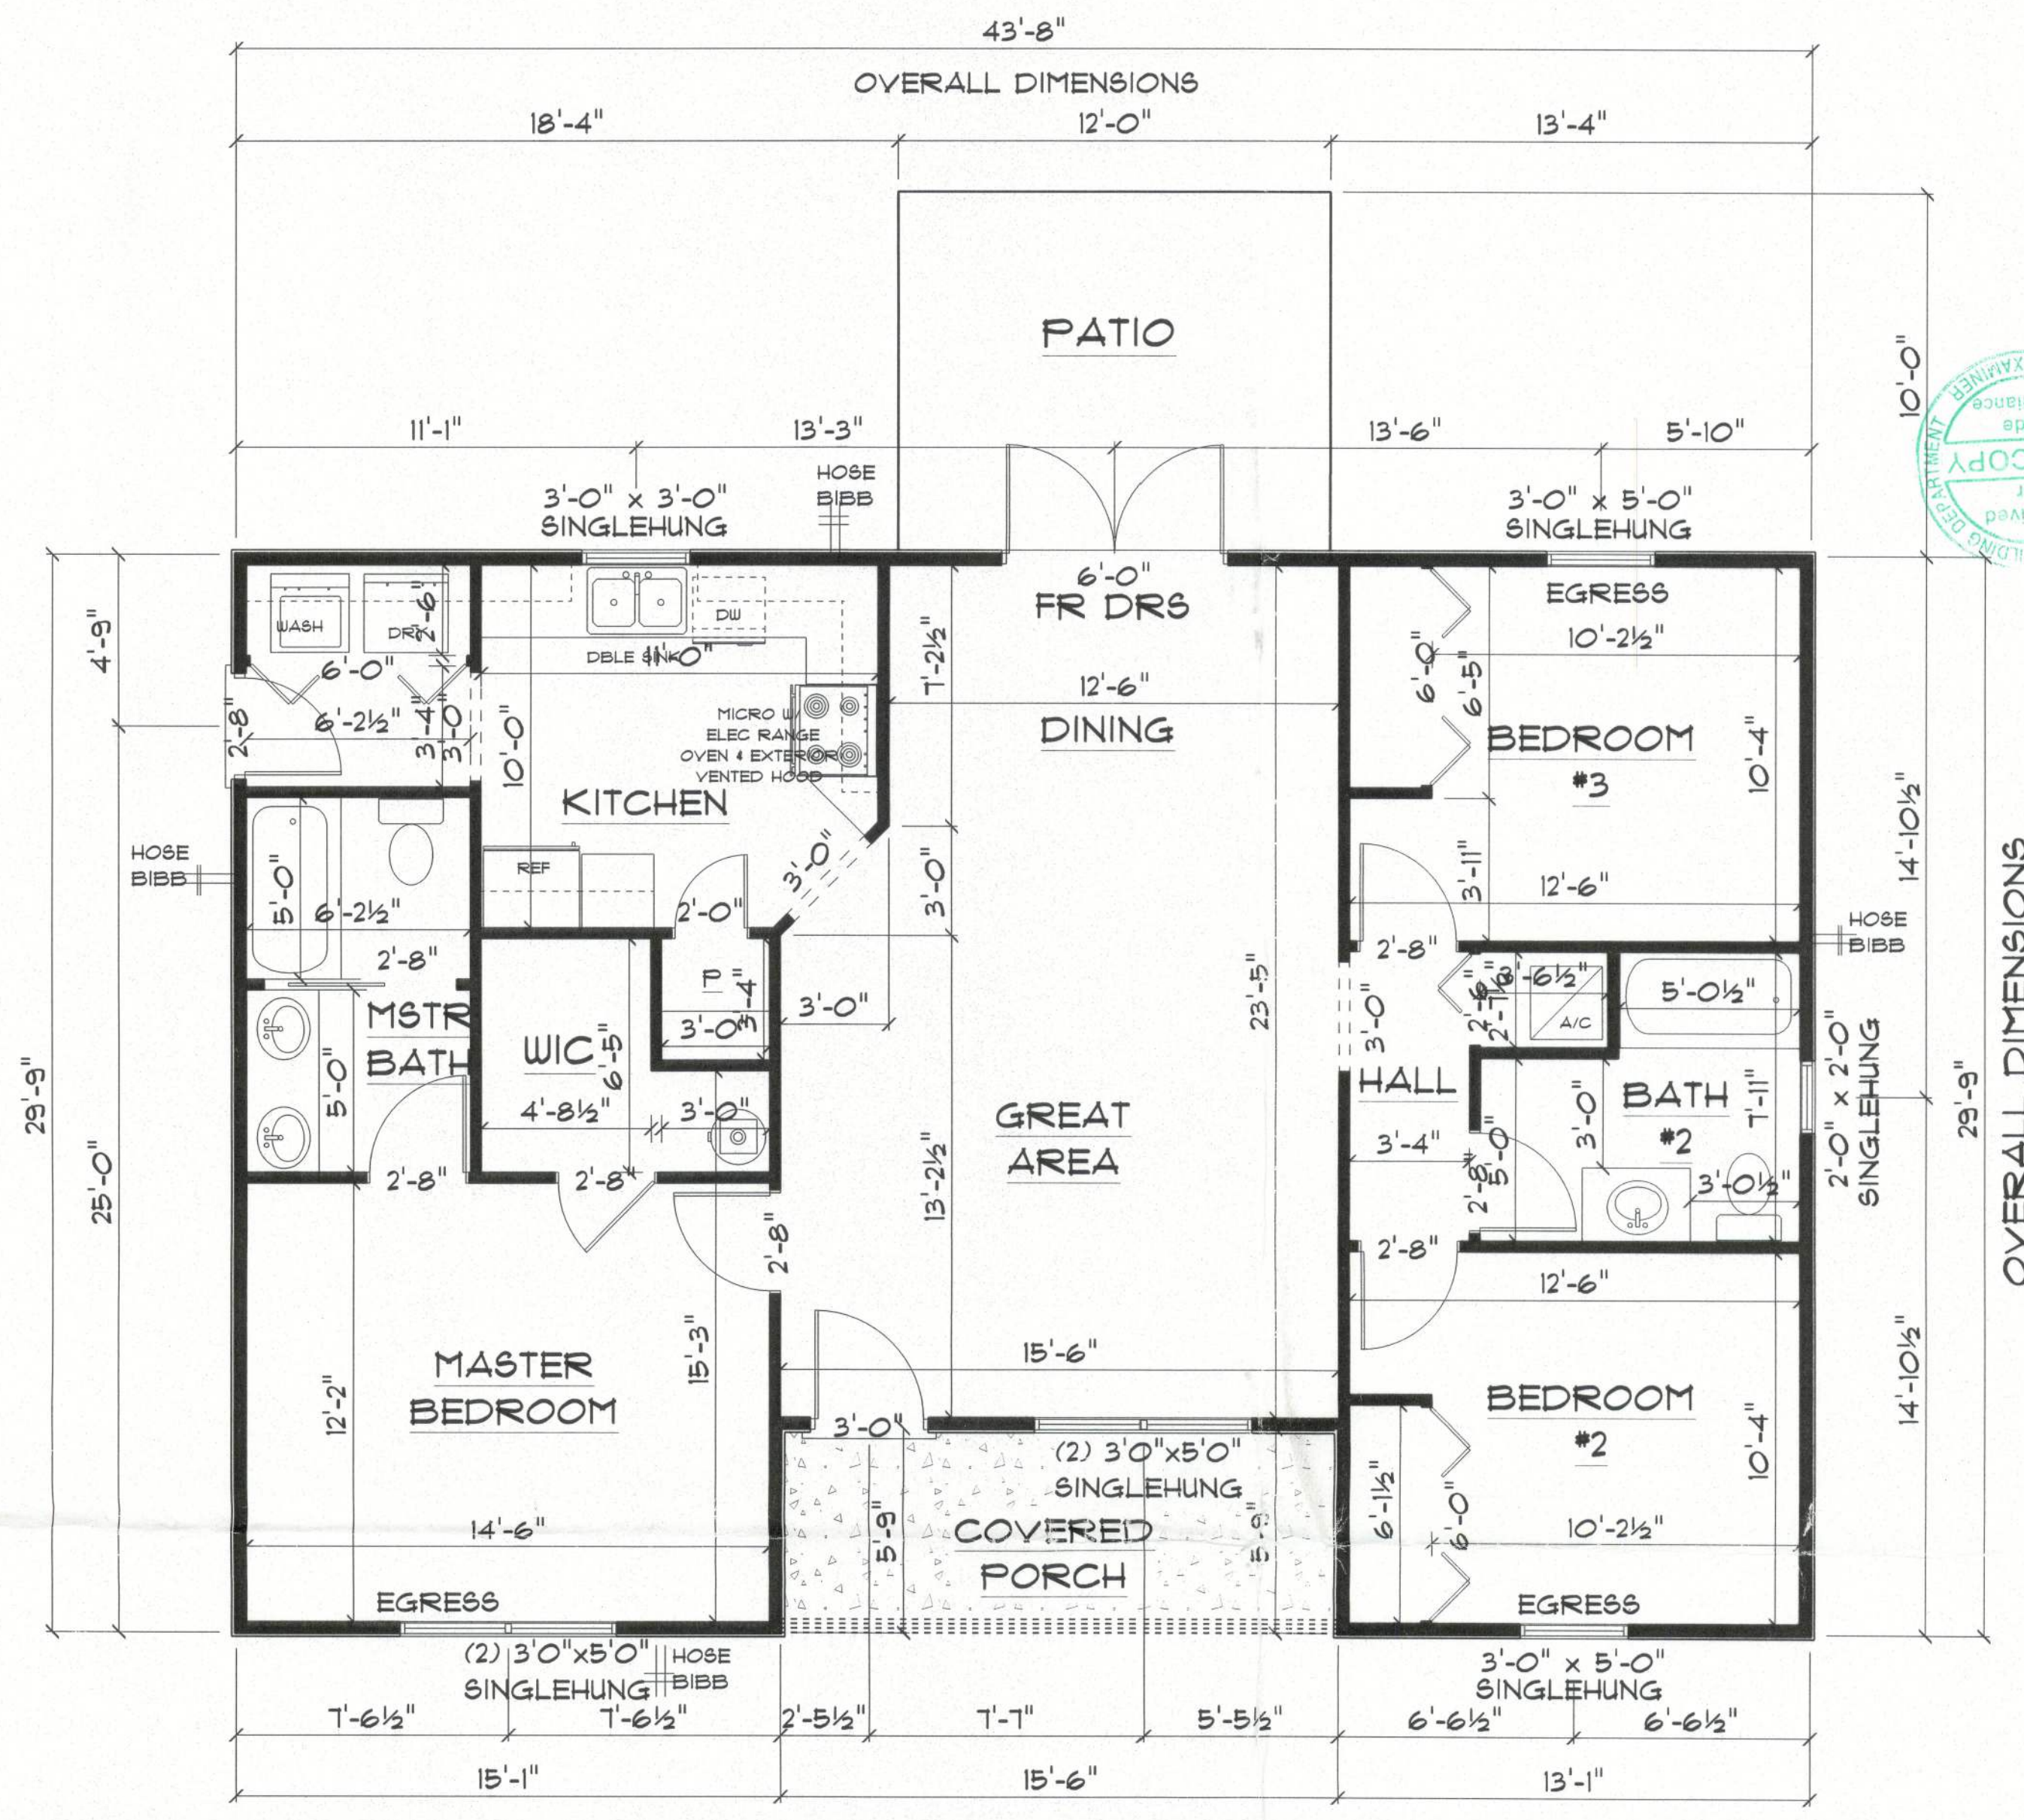

* FLOOR PLAN *
SCALE: 1/4" = 1'-0"

A/C LIVING AREA	=	1210 S.F.
FRONT PORCH	=	89 S.F.
TOTAL AREA UNDER ROOF	=	1299 S.F.

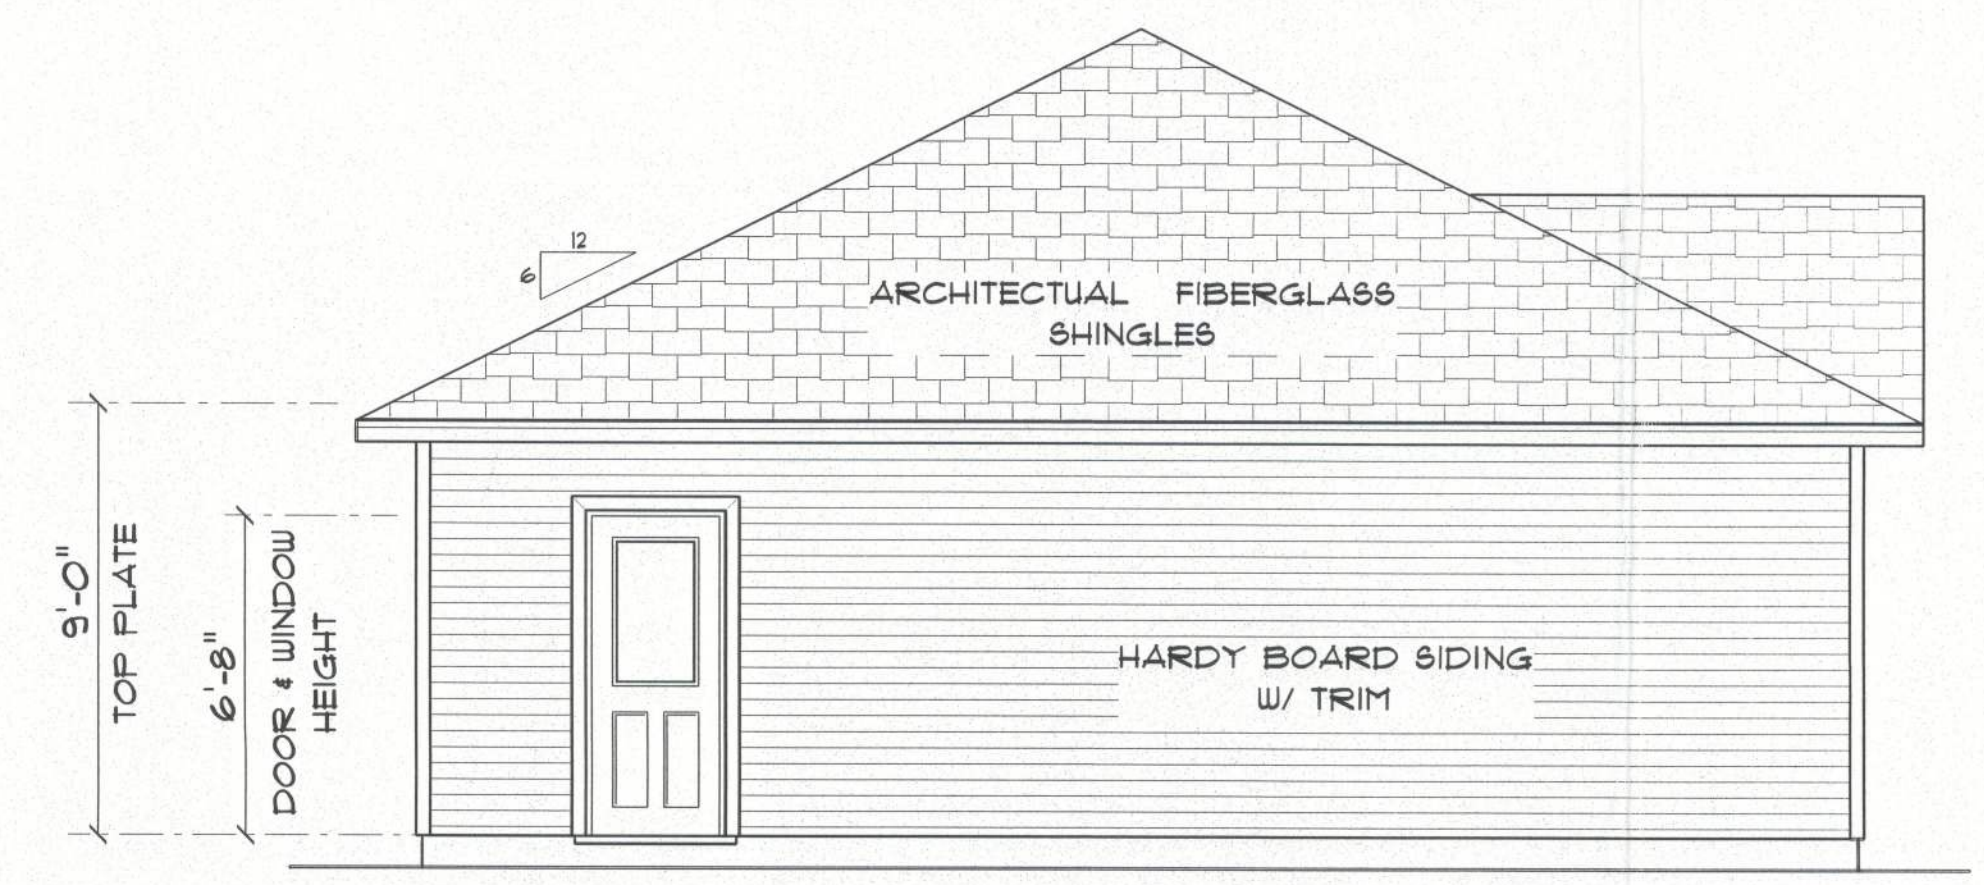

* LEFT SIDE ELEVATION *
SCALE : 1/4" = 1'-0"

REVISIONS	

SOFTPLAN
ARCHITECTURAL DESIGN SOFTWARE



MODEL A
for
LOT #2

LAKE CITY FLORIDA

Teana M. Ruffo
2925 SW 8R 41
Lake City, Florida 32025
Cell: (386) 861-1191
Email: teanaruffo@gmail.com

PRINTED DATE:
Friday, April 21, 2017

DRAWN BY: Teana M. Ruffo
CHECKED BY:

BUILDING CONTRACTOR

FINALS DATE:

JOB NUMBER:

DRAWING NUMBER
A-1

OF 2 SHEETS

34389