




FT White Bath Add

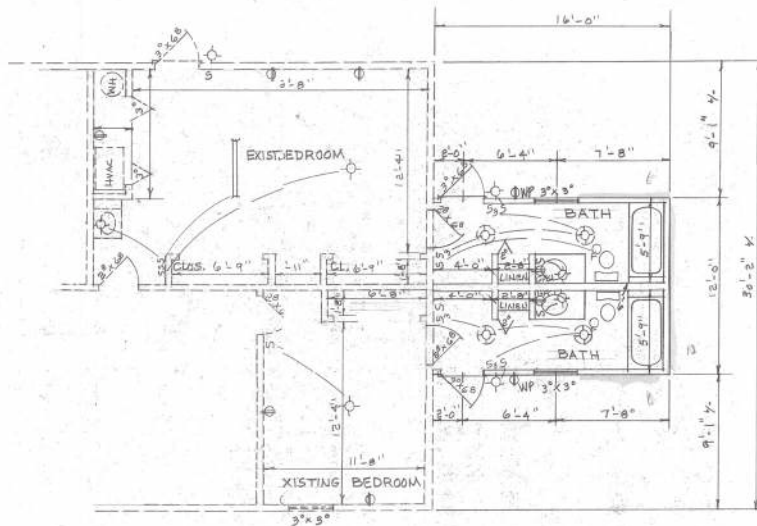


FLOOR PLAN
SCALE: 1/4" = 1'-0"
SQUARE FOOTAGE: 192

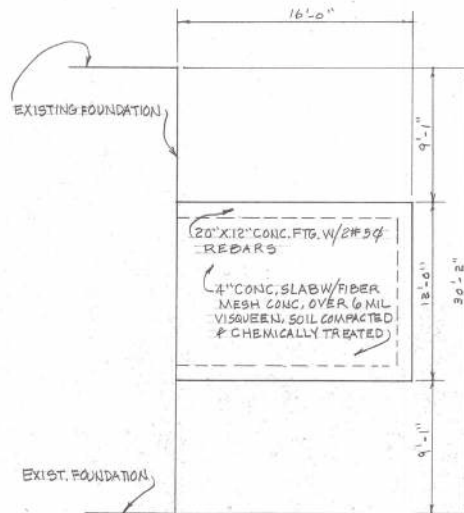


FOUNDATION PLAN
SCALE: 1/4" = 1'-0"

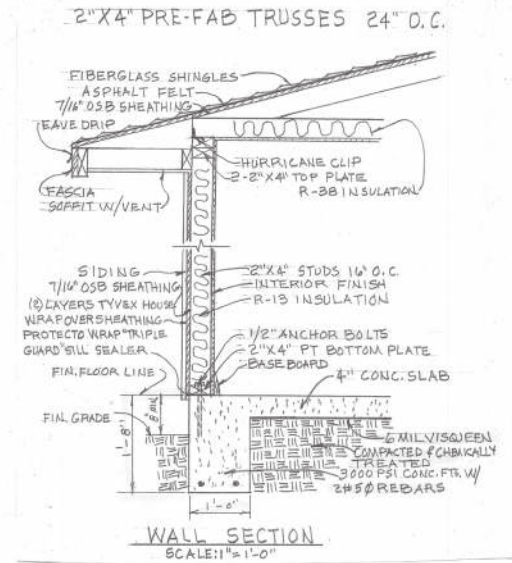


WALL SECTION
SCALE: 1" = 1'-0"

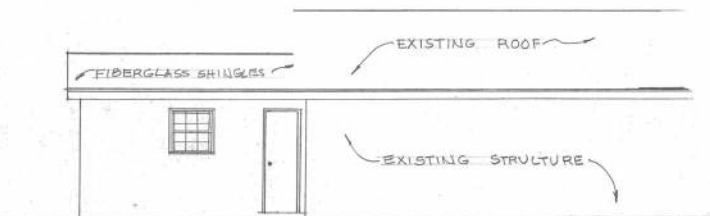

REAR ELEVATION
SCALE: 1/4" = 1'-0"

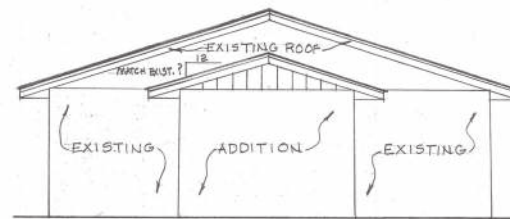

RIGHT SIDE ELEVATION
SCALE: 1/4" = 1'-0"

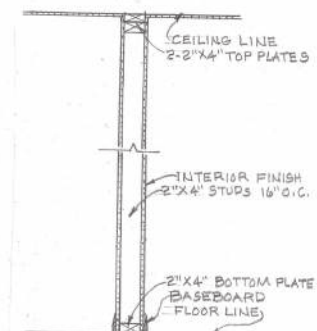

INTERIOR WALL SECTION
SCALE: 1" = 1'-0"



BATH ROOMS ADDITION AT 619 SW NEBRASKA TER-FORTH WHITE, FL DOROTHY WAITES DRAWN BY: SL BYRD