



BOLT TABLE			
FRAME LINE A & D		QUAN	TYPE DIA LENGTH
LOCATION			
WF-1	RF2-1	8	A325 5/8" 1 1/2"

MEMBER TABLE			
FRAME LINE A & D			
MARK	PART	LENGTH	
WF-1	B24X26	18'-0"	5/8"
DJ-3	8X35C14	19'-2	5/8"
DJ-4	8X35C14	19'-2	5/8"
DJ-14	8X35C14	19'-2	5/8"
DJ-15	8X35C14	19'-2	5/8"
DJ-18	8X35C14	19'-2	5/8"
DJ-19	8X35C14	19'-2	5/8"
DJ-20	8X35C12	12'-0"	5/8"
DH-1	8X35C14	5'-0"	
DH-2	8X35C14	5'-0"	
DS-1	10ES14@1	24'-11	1 1/2"
E-1	10ES14@1	24'-11	1 1/2"
E-2	10ES14@1	24'-11	1 1/2"
E-3	10ES14@1	24'-11	1 1/2"
E-4	10ES14@1	24'-11	1 1/2"
E-5	10ES14@1	24'-11	1 1/2"
E-6	10ES14@1	24'-11	1 1/2"
G-17	8X25Z16	26'-11	1 1/2"
G-18	8X25Z16	26'-11	1 1/2"
G-19	8X25Z16	28'-11	1 1/2"
G-20	8X25Z16	6'-7	1 1/2"
G-21	8X25Z16	4'-11	1 1/2"
G-22	8X25Z16	4'-3	1 1/2"
G-23	8X25Z16	4'-7	1 1/2"
G-24	8X25Z16	5'-7	1 1/2"
G-25	8X25Z16	27'-7	1 1/2"
G-26	8X25Z16	12'-3	1 1/2"
G-27	8X25Z16	10'-7	1 1/2"
G-28	8X25Z16	4'-11	1 1/2"
G-29	8X25Z14	21'-11	1 1/2"
G-30	8X25Z16	11'-7	1 1/2"
G-31	8X25Z16	11'-11	1 1/2"
CB-1	3/8 CBL	30'-10	1 1/16"

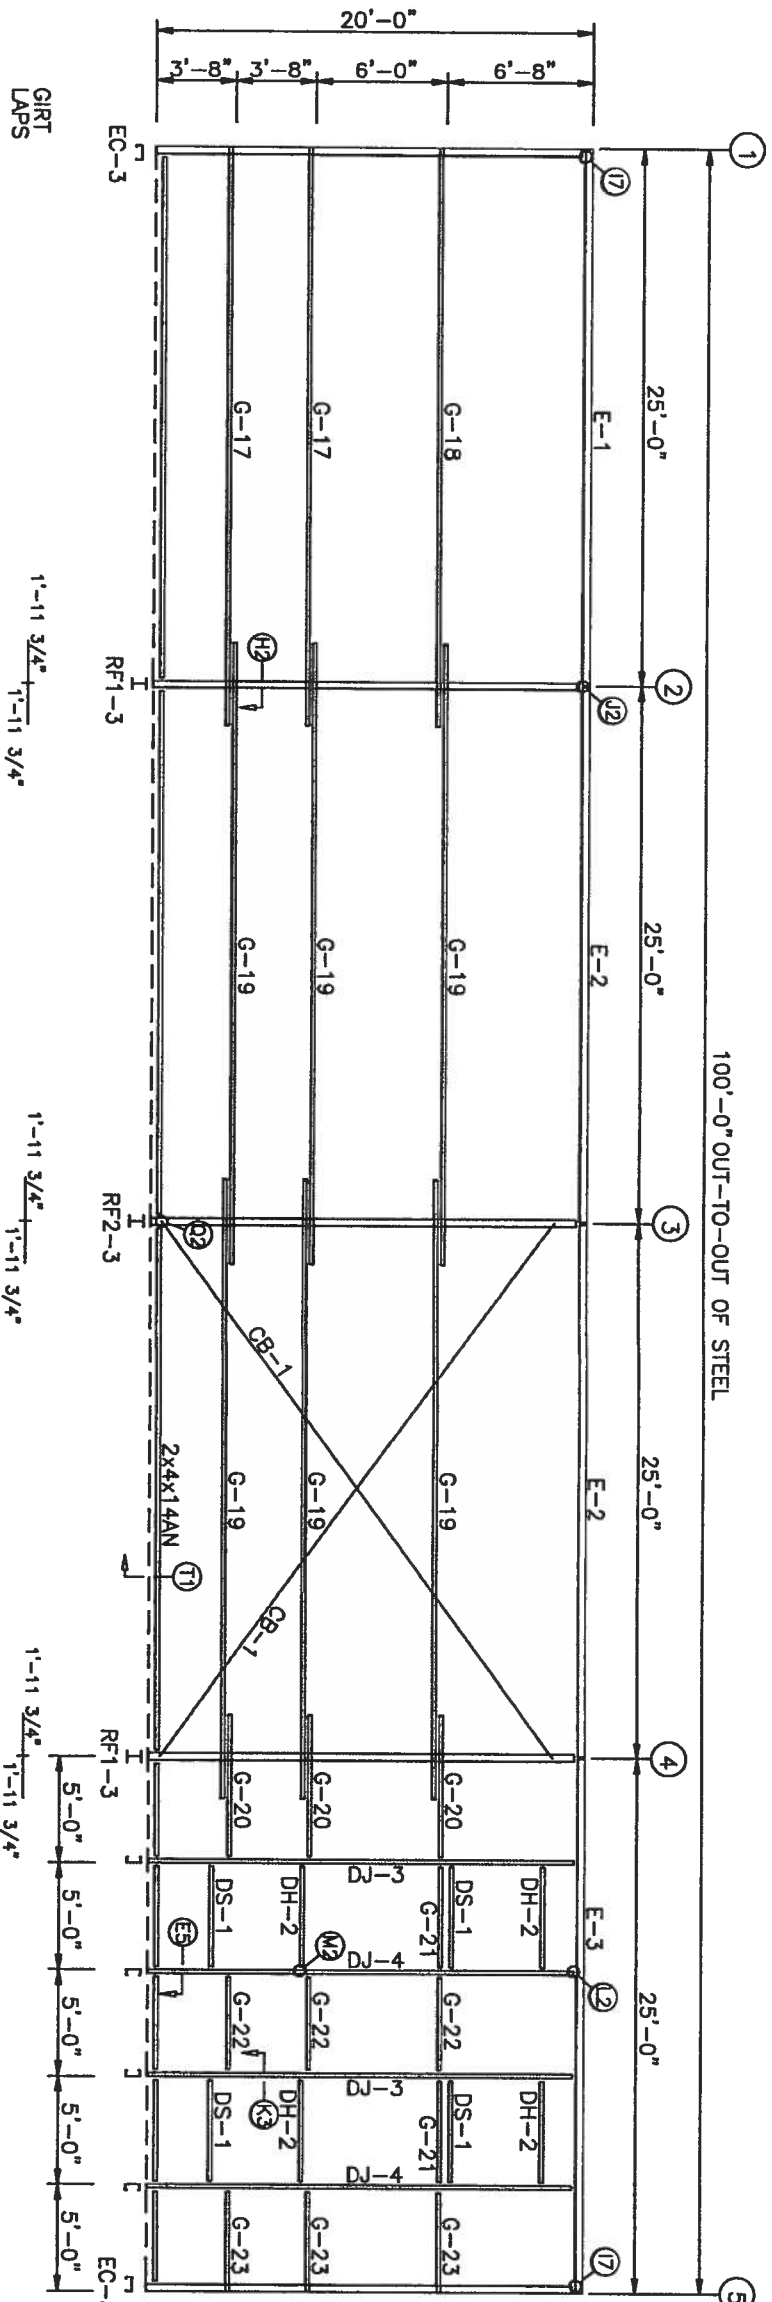

SIDEWALL FRAMING: FRAME LINE A

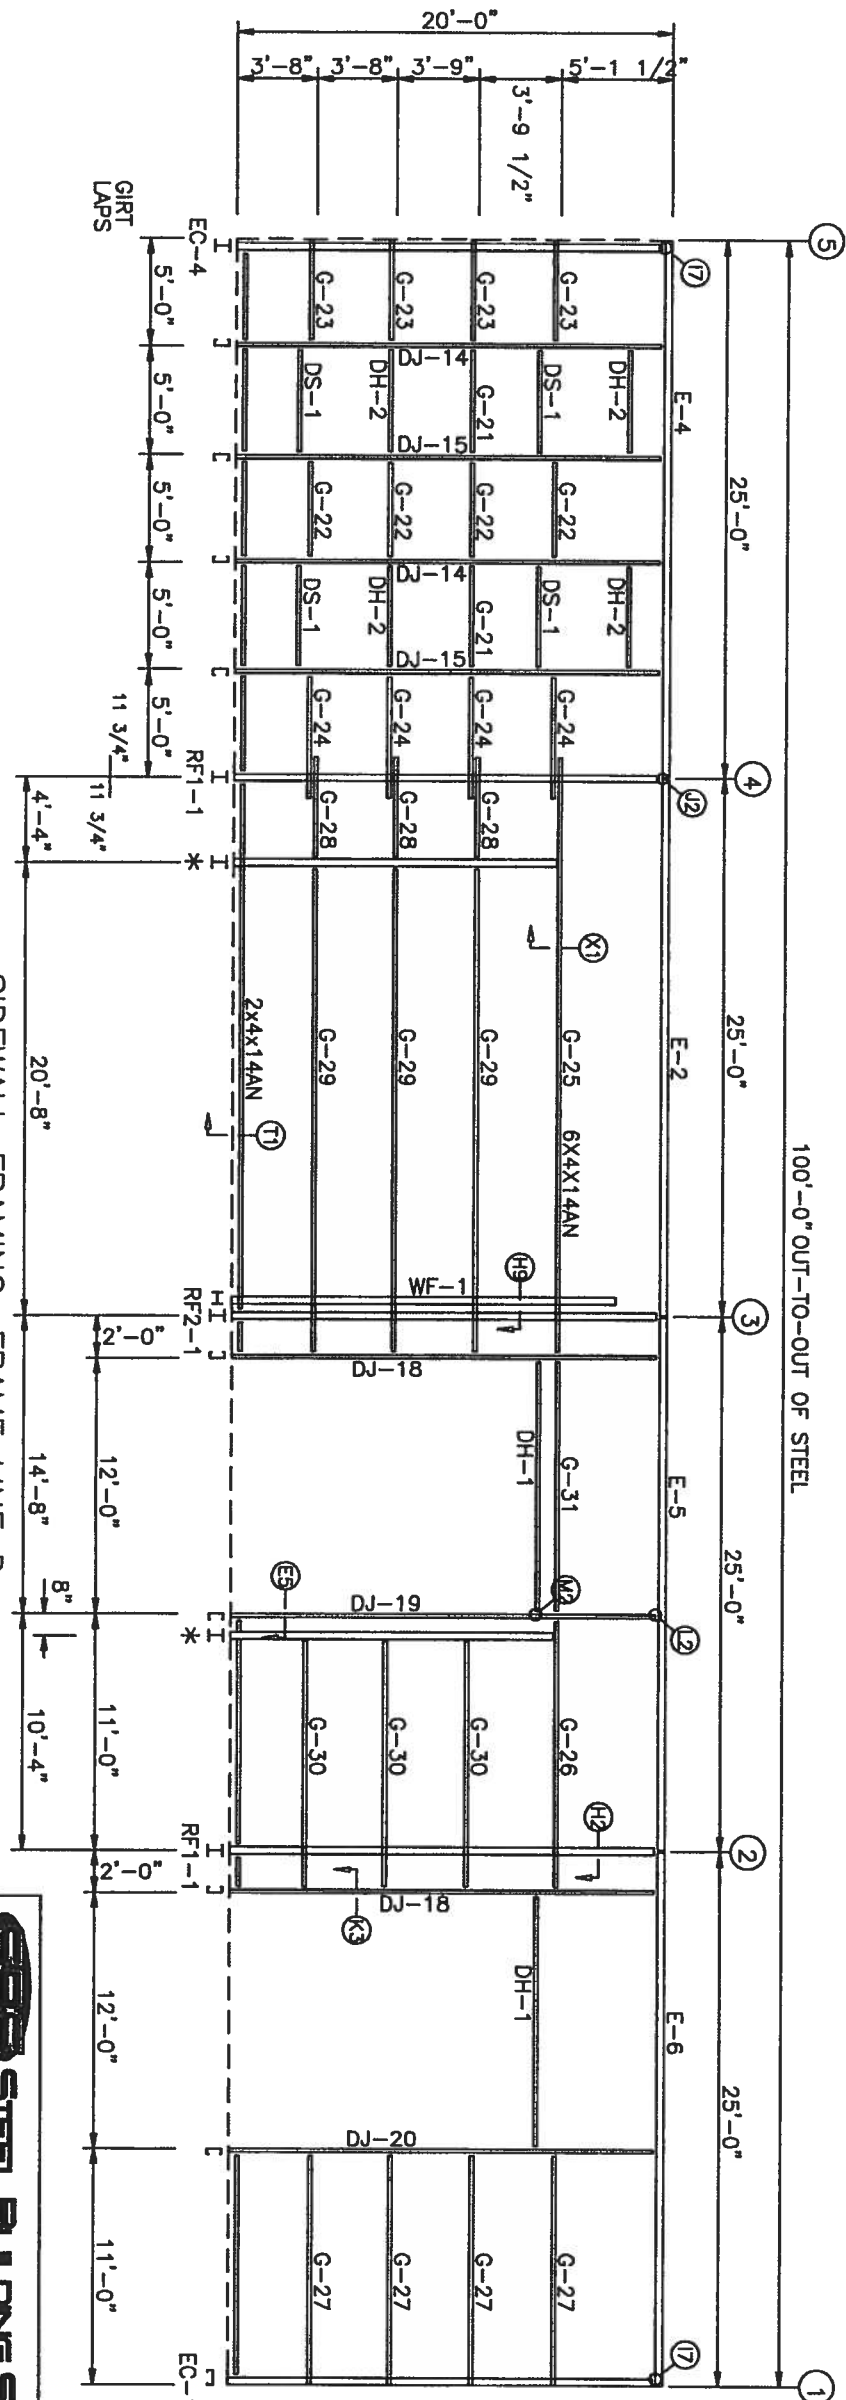

SIDEWALL FRAMING: FRAME LINE D

* RF1-3 FROM 060"8".

REVISIONS			
[1]	DATE:	4/ 9/07	
[2]	LOCATION:	LAKE CITY, FLORIDA	
[3]	DRAWING NAME:	SIDEWALL FRAMING LAYOUT	
[3]	DRAWING NO:	PAGE 3	
[3]	DRAWN BY:	MSS	
[3]	CHECKED BY:		

Steel Building Systems Inc.

CUSTOMER: CHRIS WILLIAMS

JOB NO: 07-03-060A

DATE: 4/ 9/07


REGORY S. BARFIELD, P.E.
2149 NELL PURVIS ROAD
ADEL, GA 31620
PE # 54419

STRUCTURAL STAMP


4-23-07

BOLT TABLE			
FRAME LINE 1 & 5			
LOCATION	QUAN	TYPE	DIA
ER-1/ER-2	8	A325	5/8"
ER-2/ER-2	8	A325	5/8"
ER-3/ER-4	8	A325	5/8"
ER-2/ER-4	8	A325	5/8"
ER-2/ER-5	8	A325	5/8"
Columns	2	A325	5/8"
Cor_Column/Rof	2	A325	5/8"
Int_Column/Rof	2	A325	5/8"
Cor_Column/Rof	4	A325	5/8"
Jamb	2	A325	5/8"

MEMBER TABLE		
FRAME LINE 1 & 5		
MARK	PART	LENGTH
EC-1	8X35C14	18'-3" 15/16"
EC-2	8X35C14	19'-10" 15/16"
EC-3	8X35C14	18'-3" 15/16"
EC-4	8X18.6	18'-7" 1/4"
ER-1	8X7DC12	18'-11" 1/4"
ER-2	8X7DC12	11'-2" 7/16"
ER-3	8X7DC12	18'-11" 1/4"
ER-4	8X7DC12	11'-2" 7/16"
DJ-1	8X35C14	17'-2"
DJ-2	8X35C14	18'-7" 15/16"
DJ-3	8X35C14	19'-0" 15/16"
DJ-4	8X35C14	20'-0" 7/16"
DJ-5	8X35C14	20'-5" 7/16"
DJ-6	8X35C14	12'-3"
DJ-7	8X35C14	19'-0" 15/16"
DJ-8	8X35C14	18'-7" 15/16"
DJ-9	8X35C14	12'-0"
DJ-10	8X35C14	3'-4"
DJ-11	8X35C14	5'-0"
DJ-12	8X35C14	18'-7" 1/2"
DJ-13	8X35C14	11'-11" 1/2"
DH-1	8X25Z16	5'-3" 1/2"
DH-2	8X25Z16	19'-3" 1/2"
DH-3	8X25Z16	18'-7" 1/2"
DH-4	8X25Z16	18'-7" 1/2"
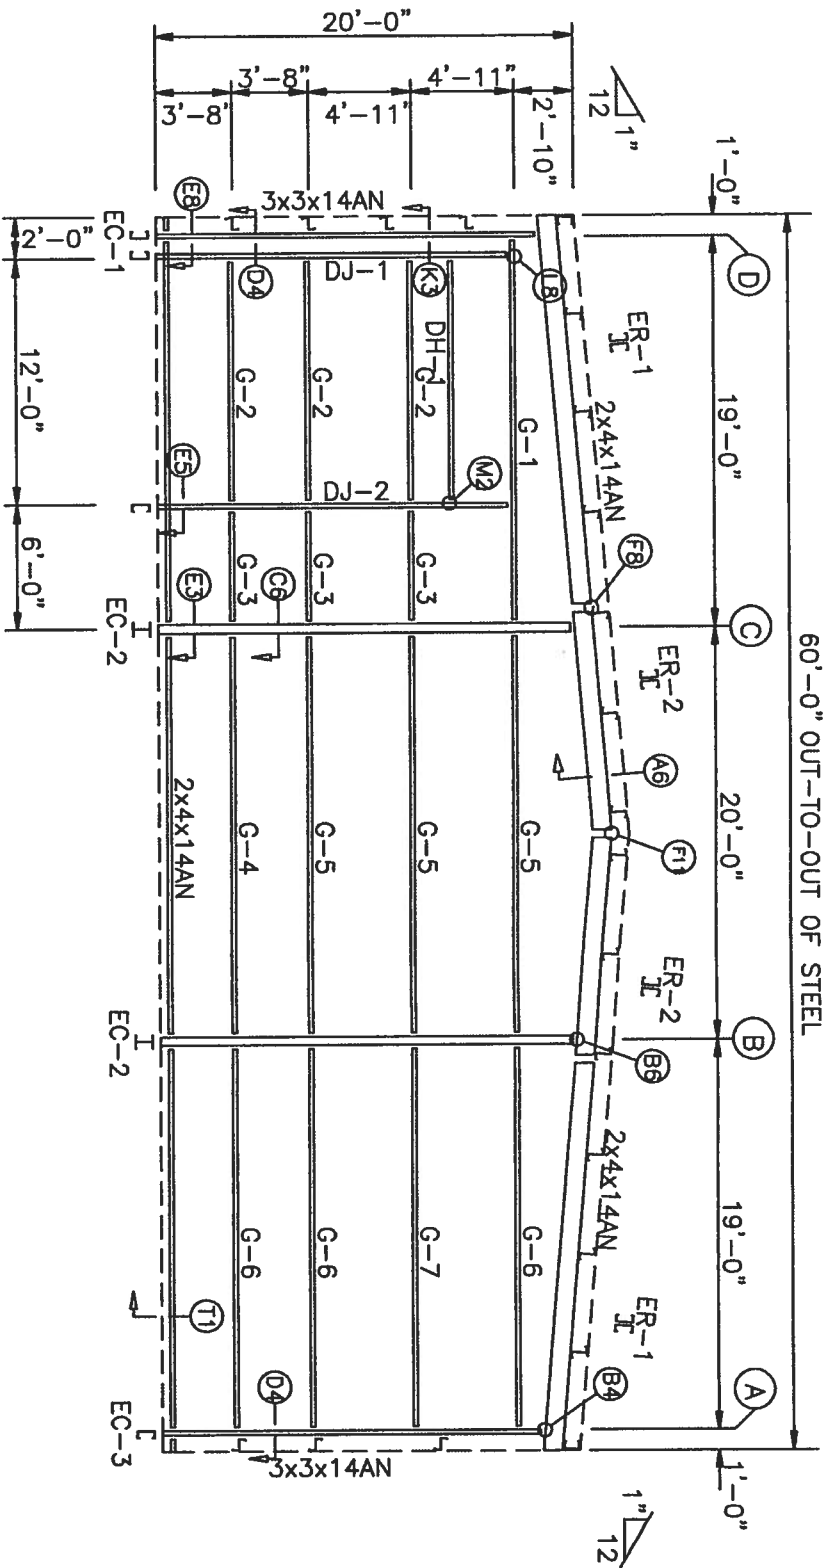

ENDWALL FRAMING: FRAME LINE 1

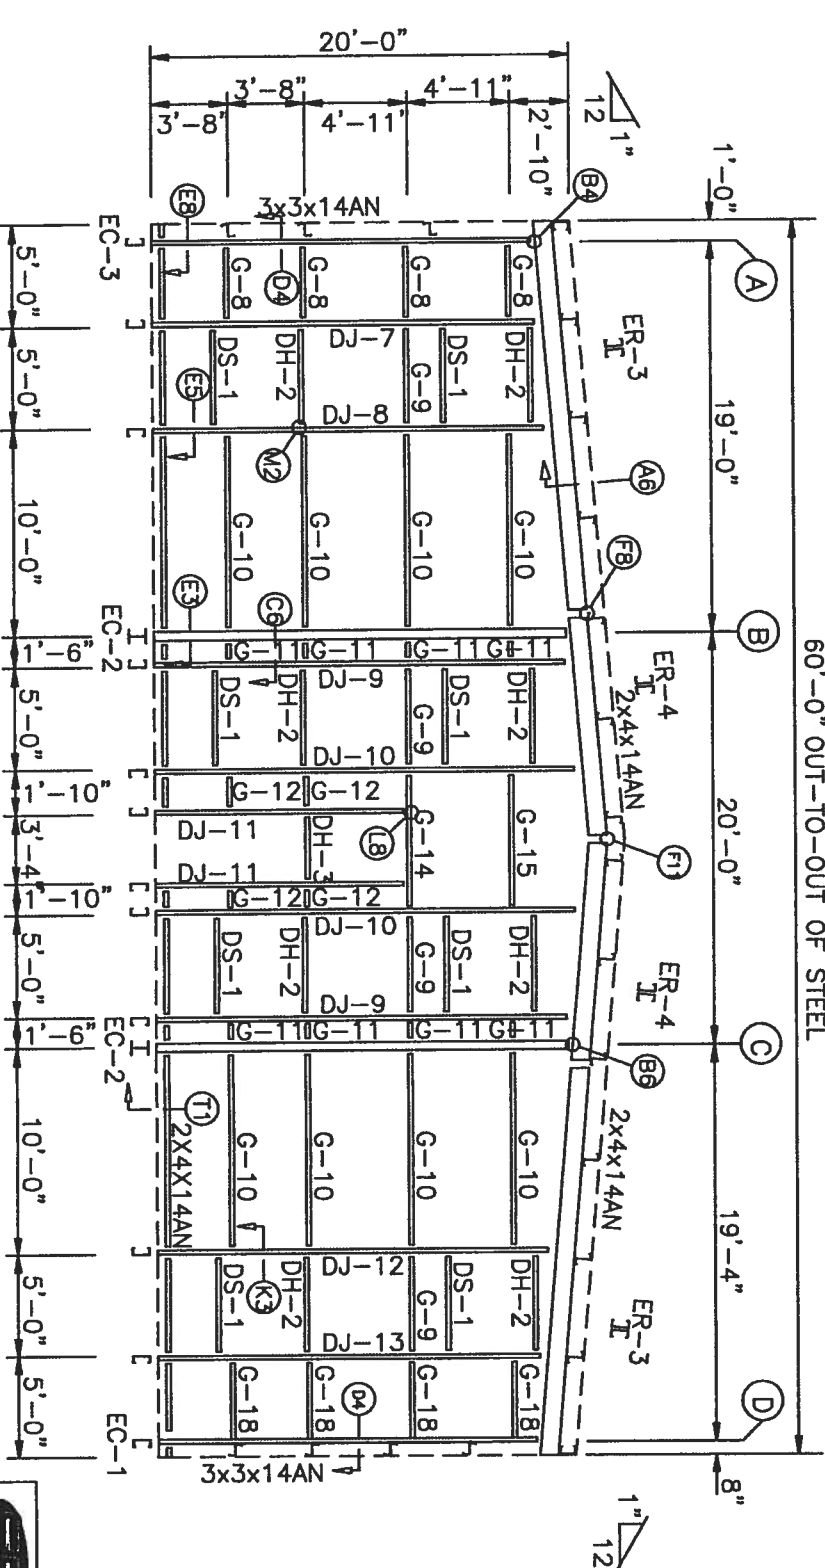

ENDWALL FRAMING: FRAME LINE 5


REVISIONS			
[1]	LAKE CITY, FLORIDA	DATE:	4/9/07
[2]	ENDWALL FRAMING LAYOUT	SCALE:	NONE
[3]	PAGE 4	CHECKED BY:	MSS

CUSTOMER: CHRIS WILLIAMS			
JOB NO:	07-03-060A	DATE:	4/9/07
LOCATION:	LAKE CITY, FLORIDA	SCALE:	NONE
DRAWING NO:	ENDWALL FRAMING LAYOUT	CHECKED BY:	MSS

STRUCTURAL STAMP

4-23-07

GREGORY S. BARFIELD, P.E.
2149 NELL PURVIS ROAD
ADEL, GA 31620
P E # 54419




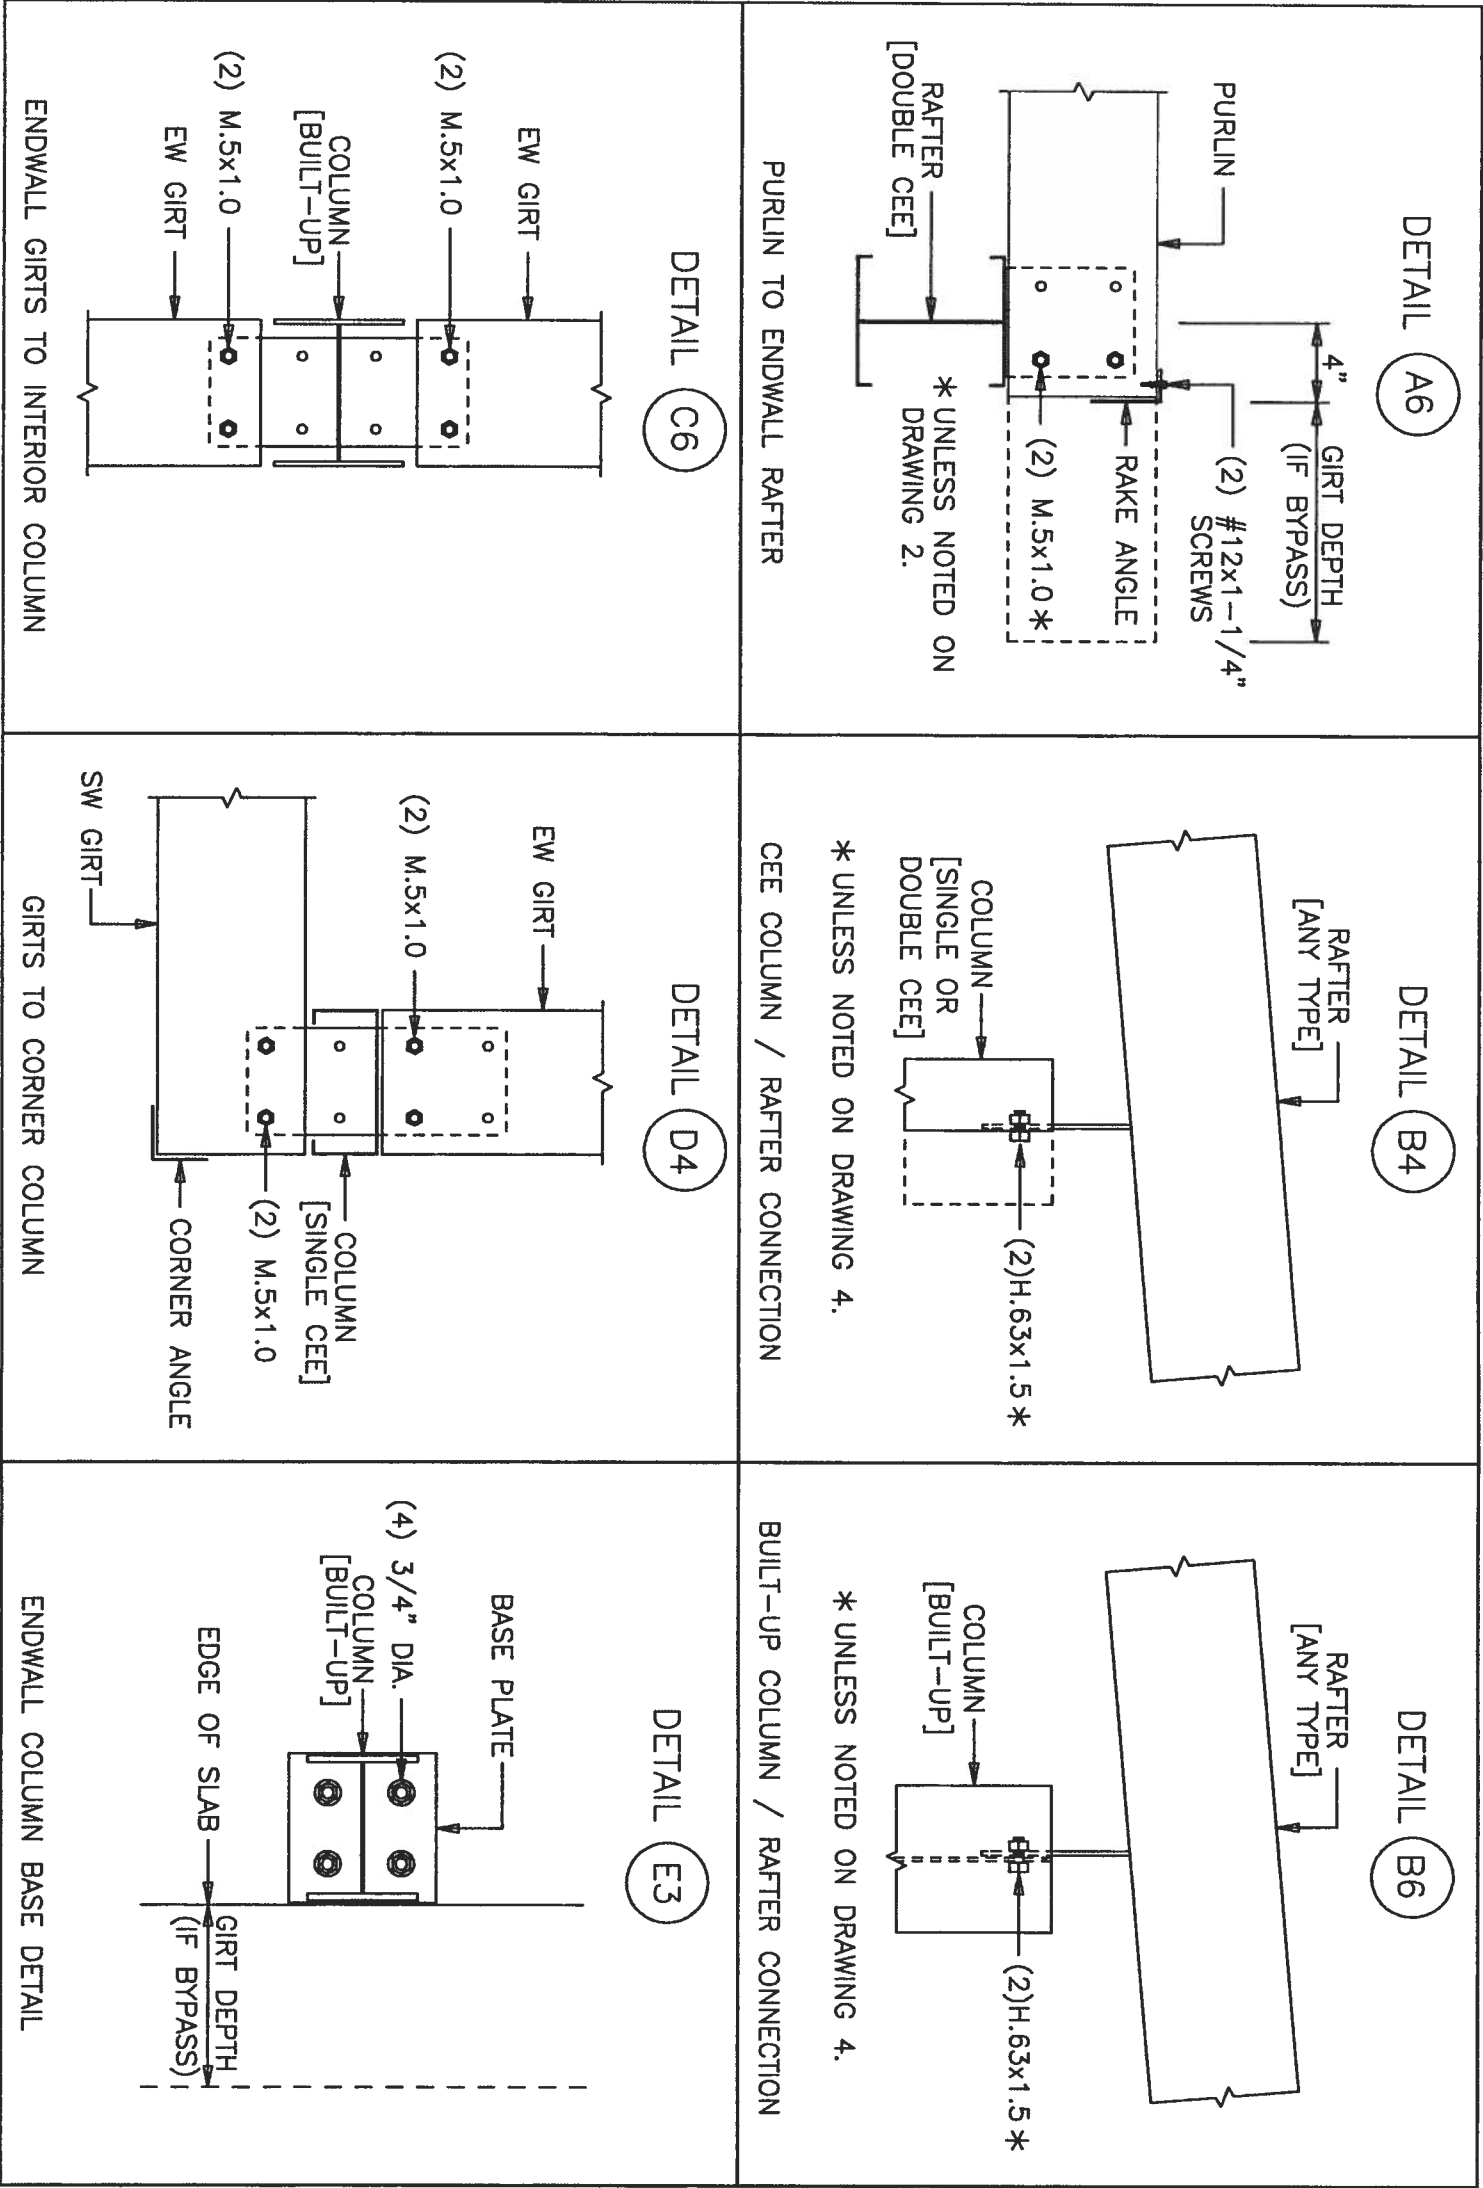


CUSTOMER: CHRIS WILLIAMS			
REVISIONS	JOB NO: 07-03-060A	DATE: 4/9/07	
[1]	LOCATION: LAKE CITY, FLORIDA		
[2]	DRAWING NAME: FRAMING DETAILS	SCALE: NONE	
[3]	DRAWING NO: PACF 5	DRAWN BY: M/S	CHECKED BY:

STRUCTURAL STAMP

GREGORY S. BARFIELD, P.E.
2149 NELL PURVIS ROAD
ADEL, GA 31620
P E # 54419

4-23-07

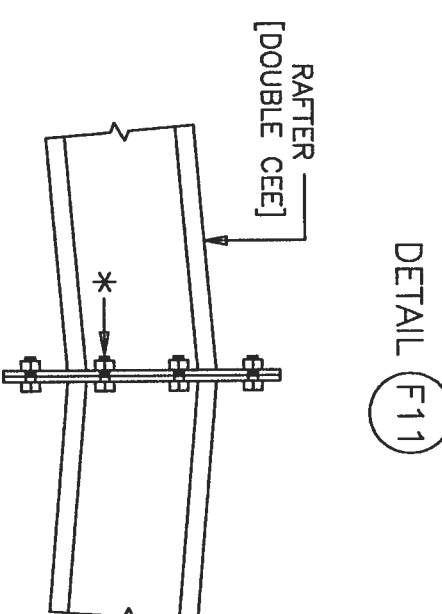
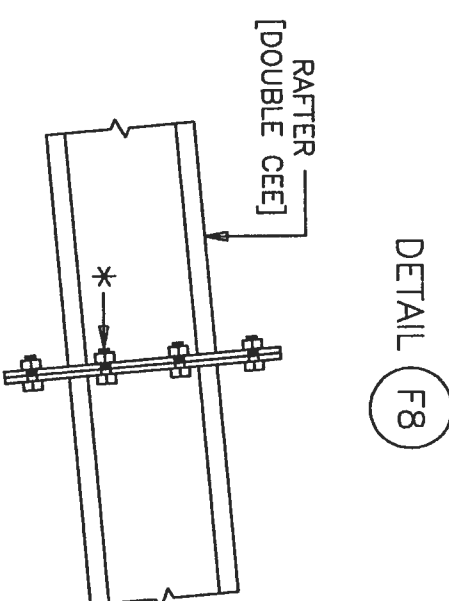
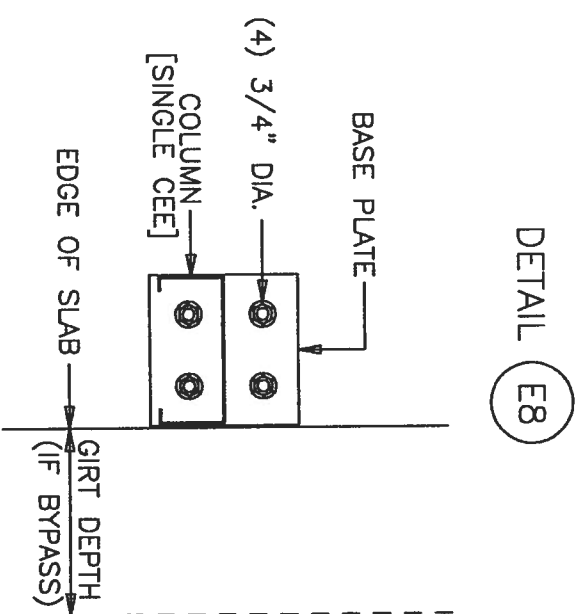
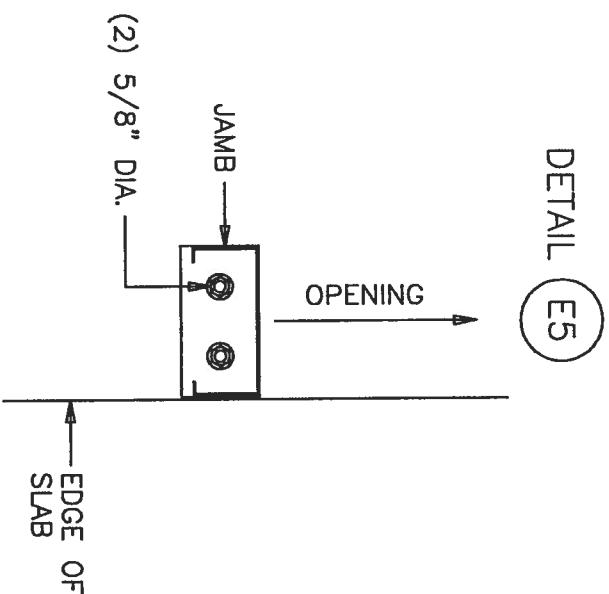


FRAMED OPENING JAMB BASE DETAIL

ENDWALL COLUMN BASE DETAIL

RAFTER DETAIL AT SPLICE

RAFTER DETAIL AT RIDGE

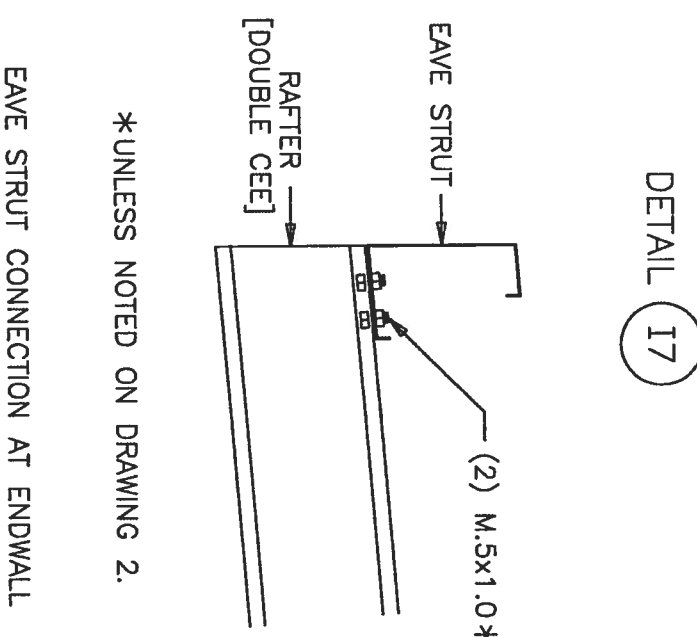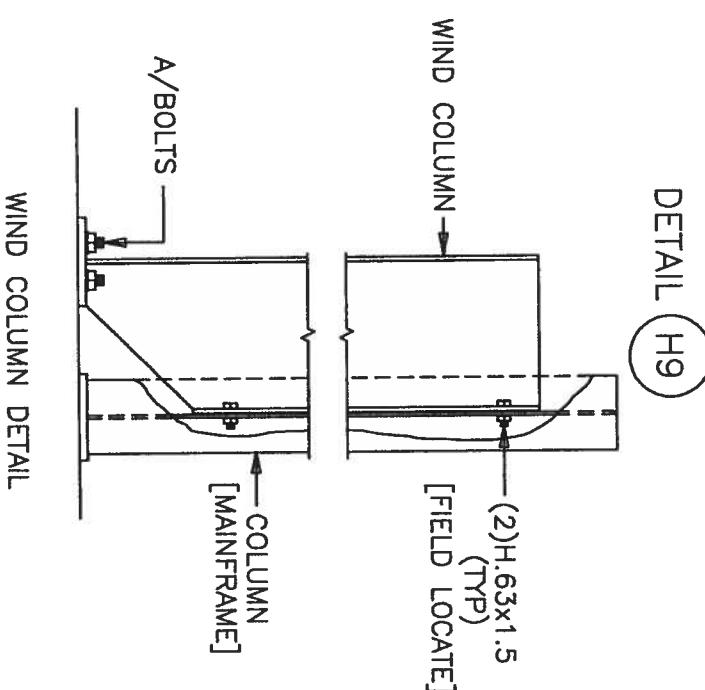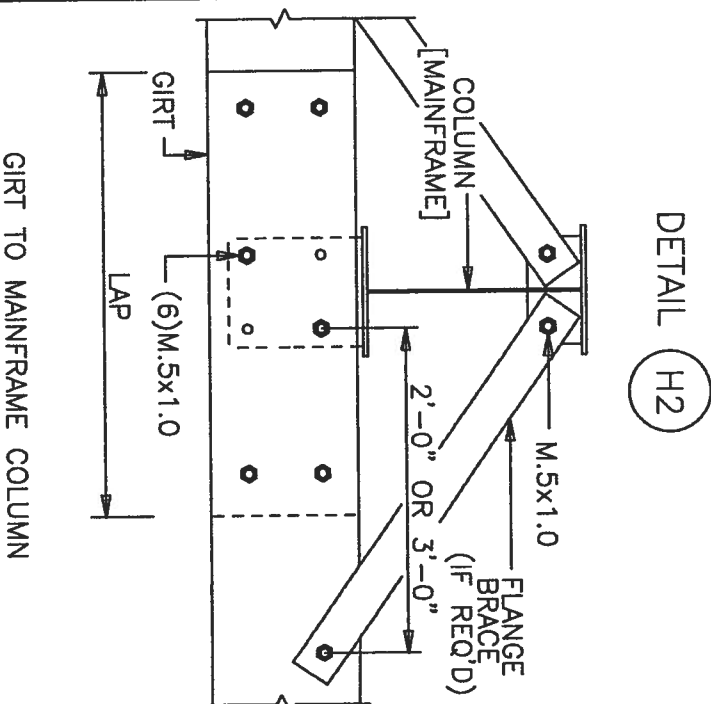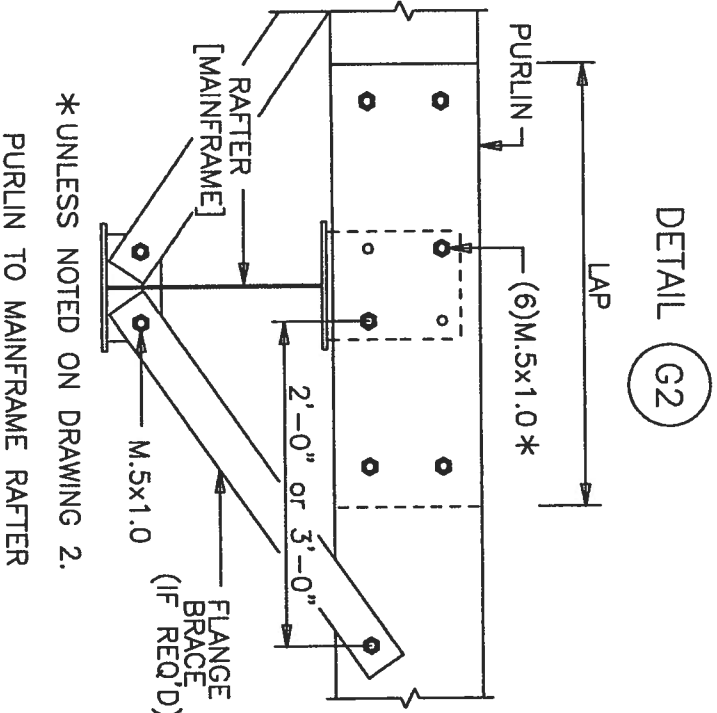

GARY S. REED, P.E.
2149 NELL PURVIS ROAD
ADEL, GA 31620
P.E.# 54419

Steel Building Systems Inc.

CUSTOMER:
CHRIS WILLIAMS

JOB NO: 07-03-060A DATE: 4/9/07


LOCATION: LAKE CITY, FLORIDA

DRAWING NAME: FRAMING DETAILS SCALE: NONE

DRAWING NO: PAGE 5.1 DRAWN BY: MSS CHECKED BY:


STRUCTURAL STAMP

[Signature]
4-23-07

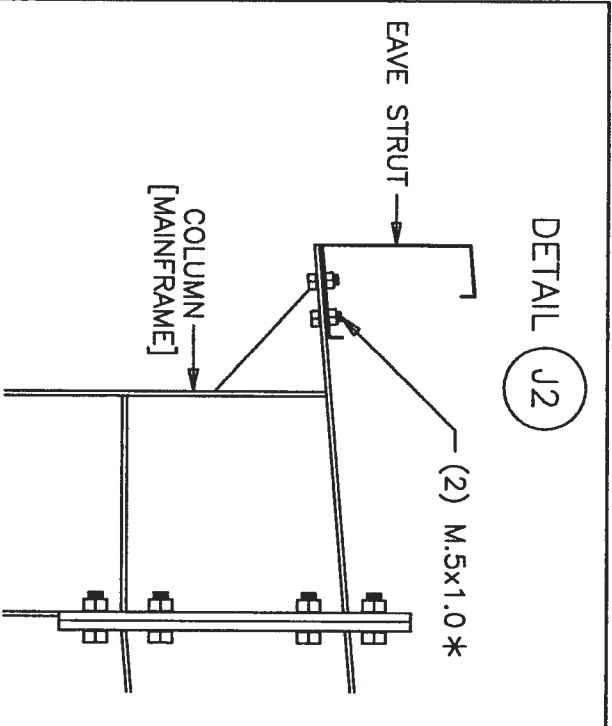


* UNLESS NOTED ON DRAWING 2.


EAVE STRUT CONNECTION AT MAINFRAME

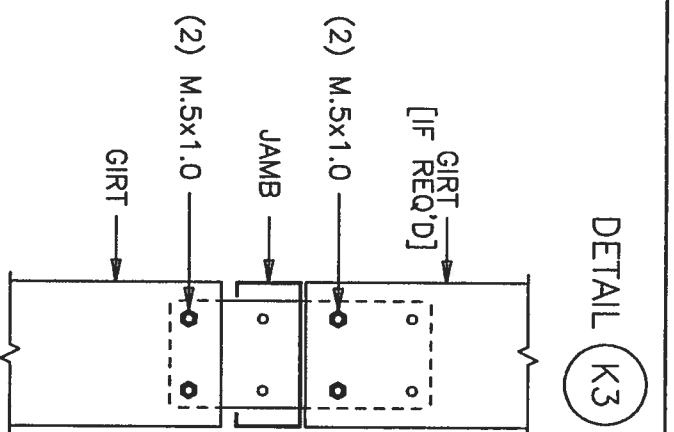


GIRTS TO JAMB

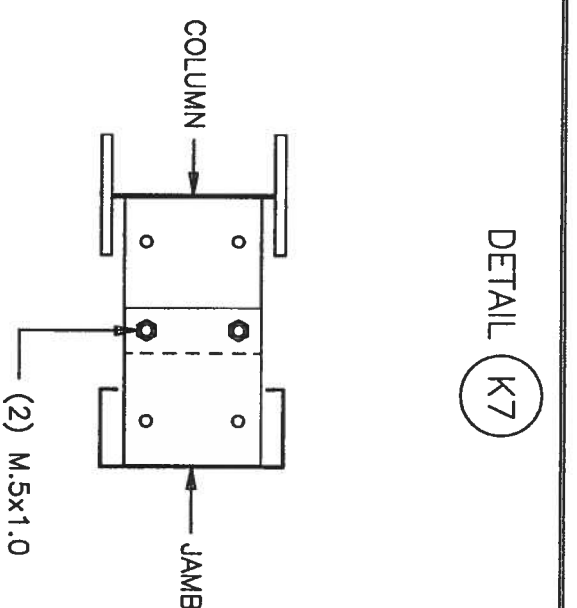


COLUMN TO JAMB (CLIP TO CLIP)

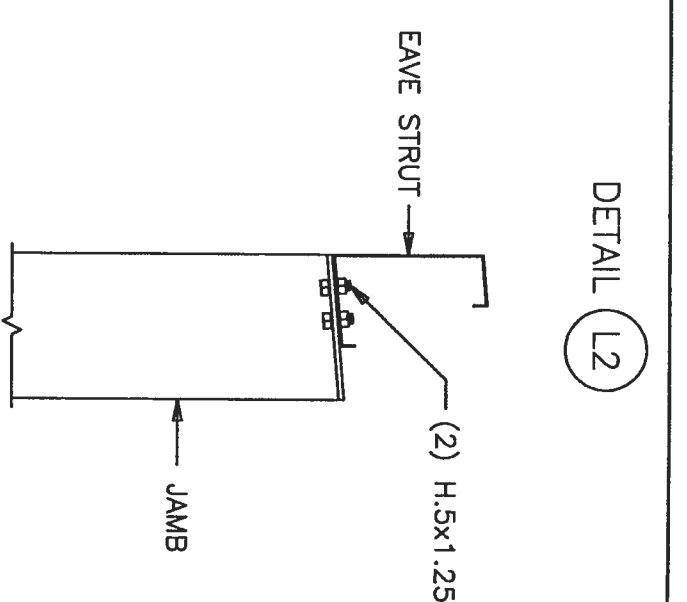


FRAMED OPENING JAMB TO EAVE STRUT

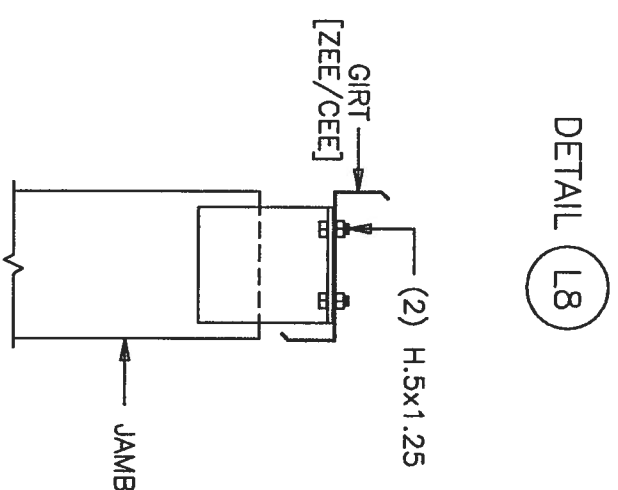


FRAMED OPENING JAMB TO GIRT

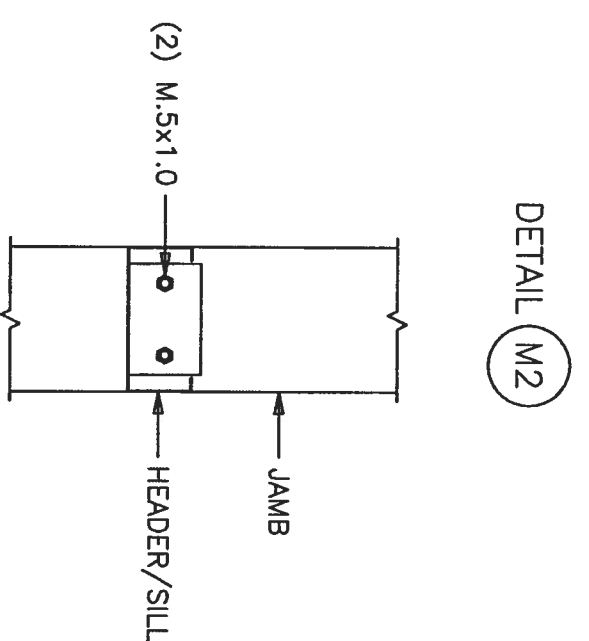

FRAMED OPENING HEADER/SILL TO JAMB

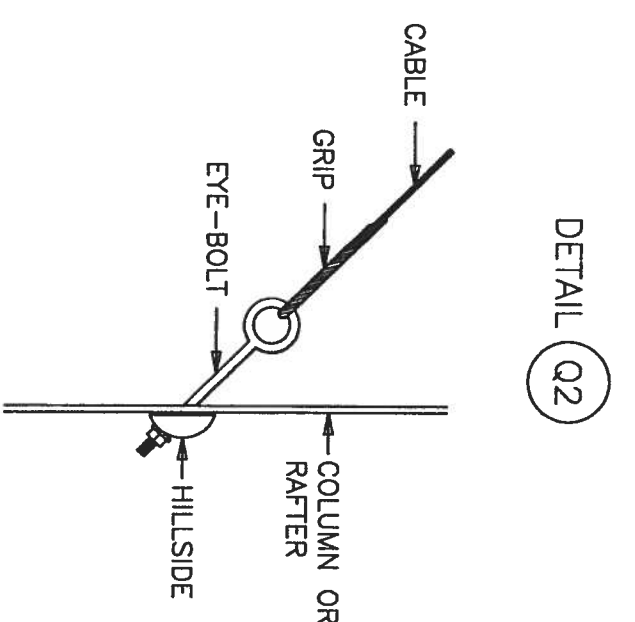

CABLE INSTALLATION DETAIL

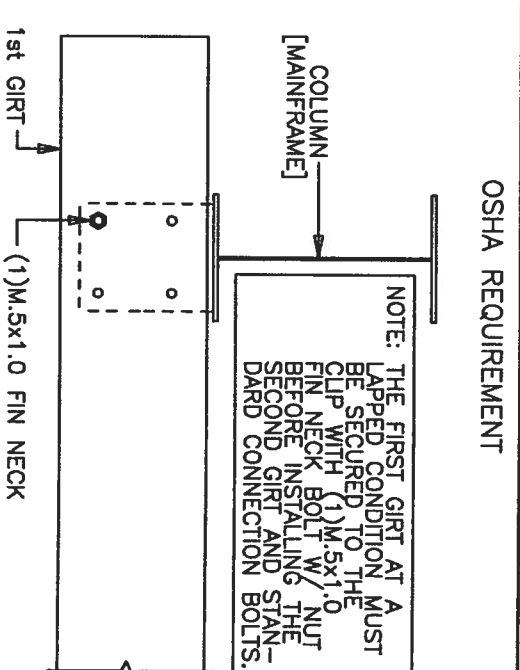

OSHA REQUIREMENT

NOTE: THE FIRST GIRT AT A LAPPED CONDITION MUST BE SECURED TO THE CLIP WITH (1) M.5x1.0 FIN NECK BOLT W/ NUT BEFORE INSTALLING THE SECOND GIRT AND STANDARD CONNECTION BOLTS.

LAPPED GIRTS TO MAINFRAME COLUMN

GREGORY S. BARFIELD, P.E.
2149 NELL PURVIS ROAD
ADEL, GA 31620
P E # 54419

STRUCTURAL STAMP

SEB STEEL BUILDING SYSTEMS INC.

CUSTOMER: CHRIS WILLIAMS

JOE NO: 07-03-060A DATE: 4/9/07

LOCATION: LAKE CITY, FLORIDA


DRAWING NAME: FRAMING DETAILS

DRAWING NO: NONE SCALE: NONE

PAGE 5.2

4-23-07

TRIM TABLE		
ROOF PLAN		LENGTH
GRID PART		
1 D/F CAP		3'-0"

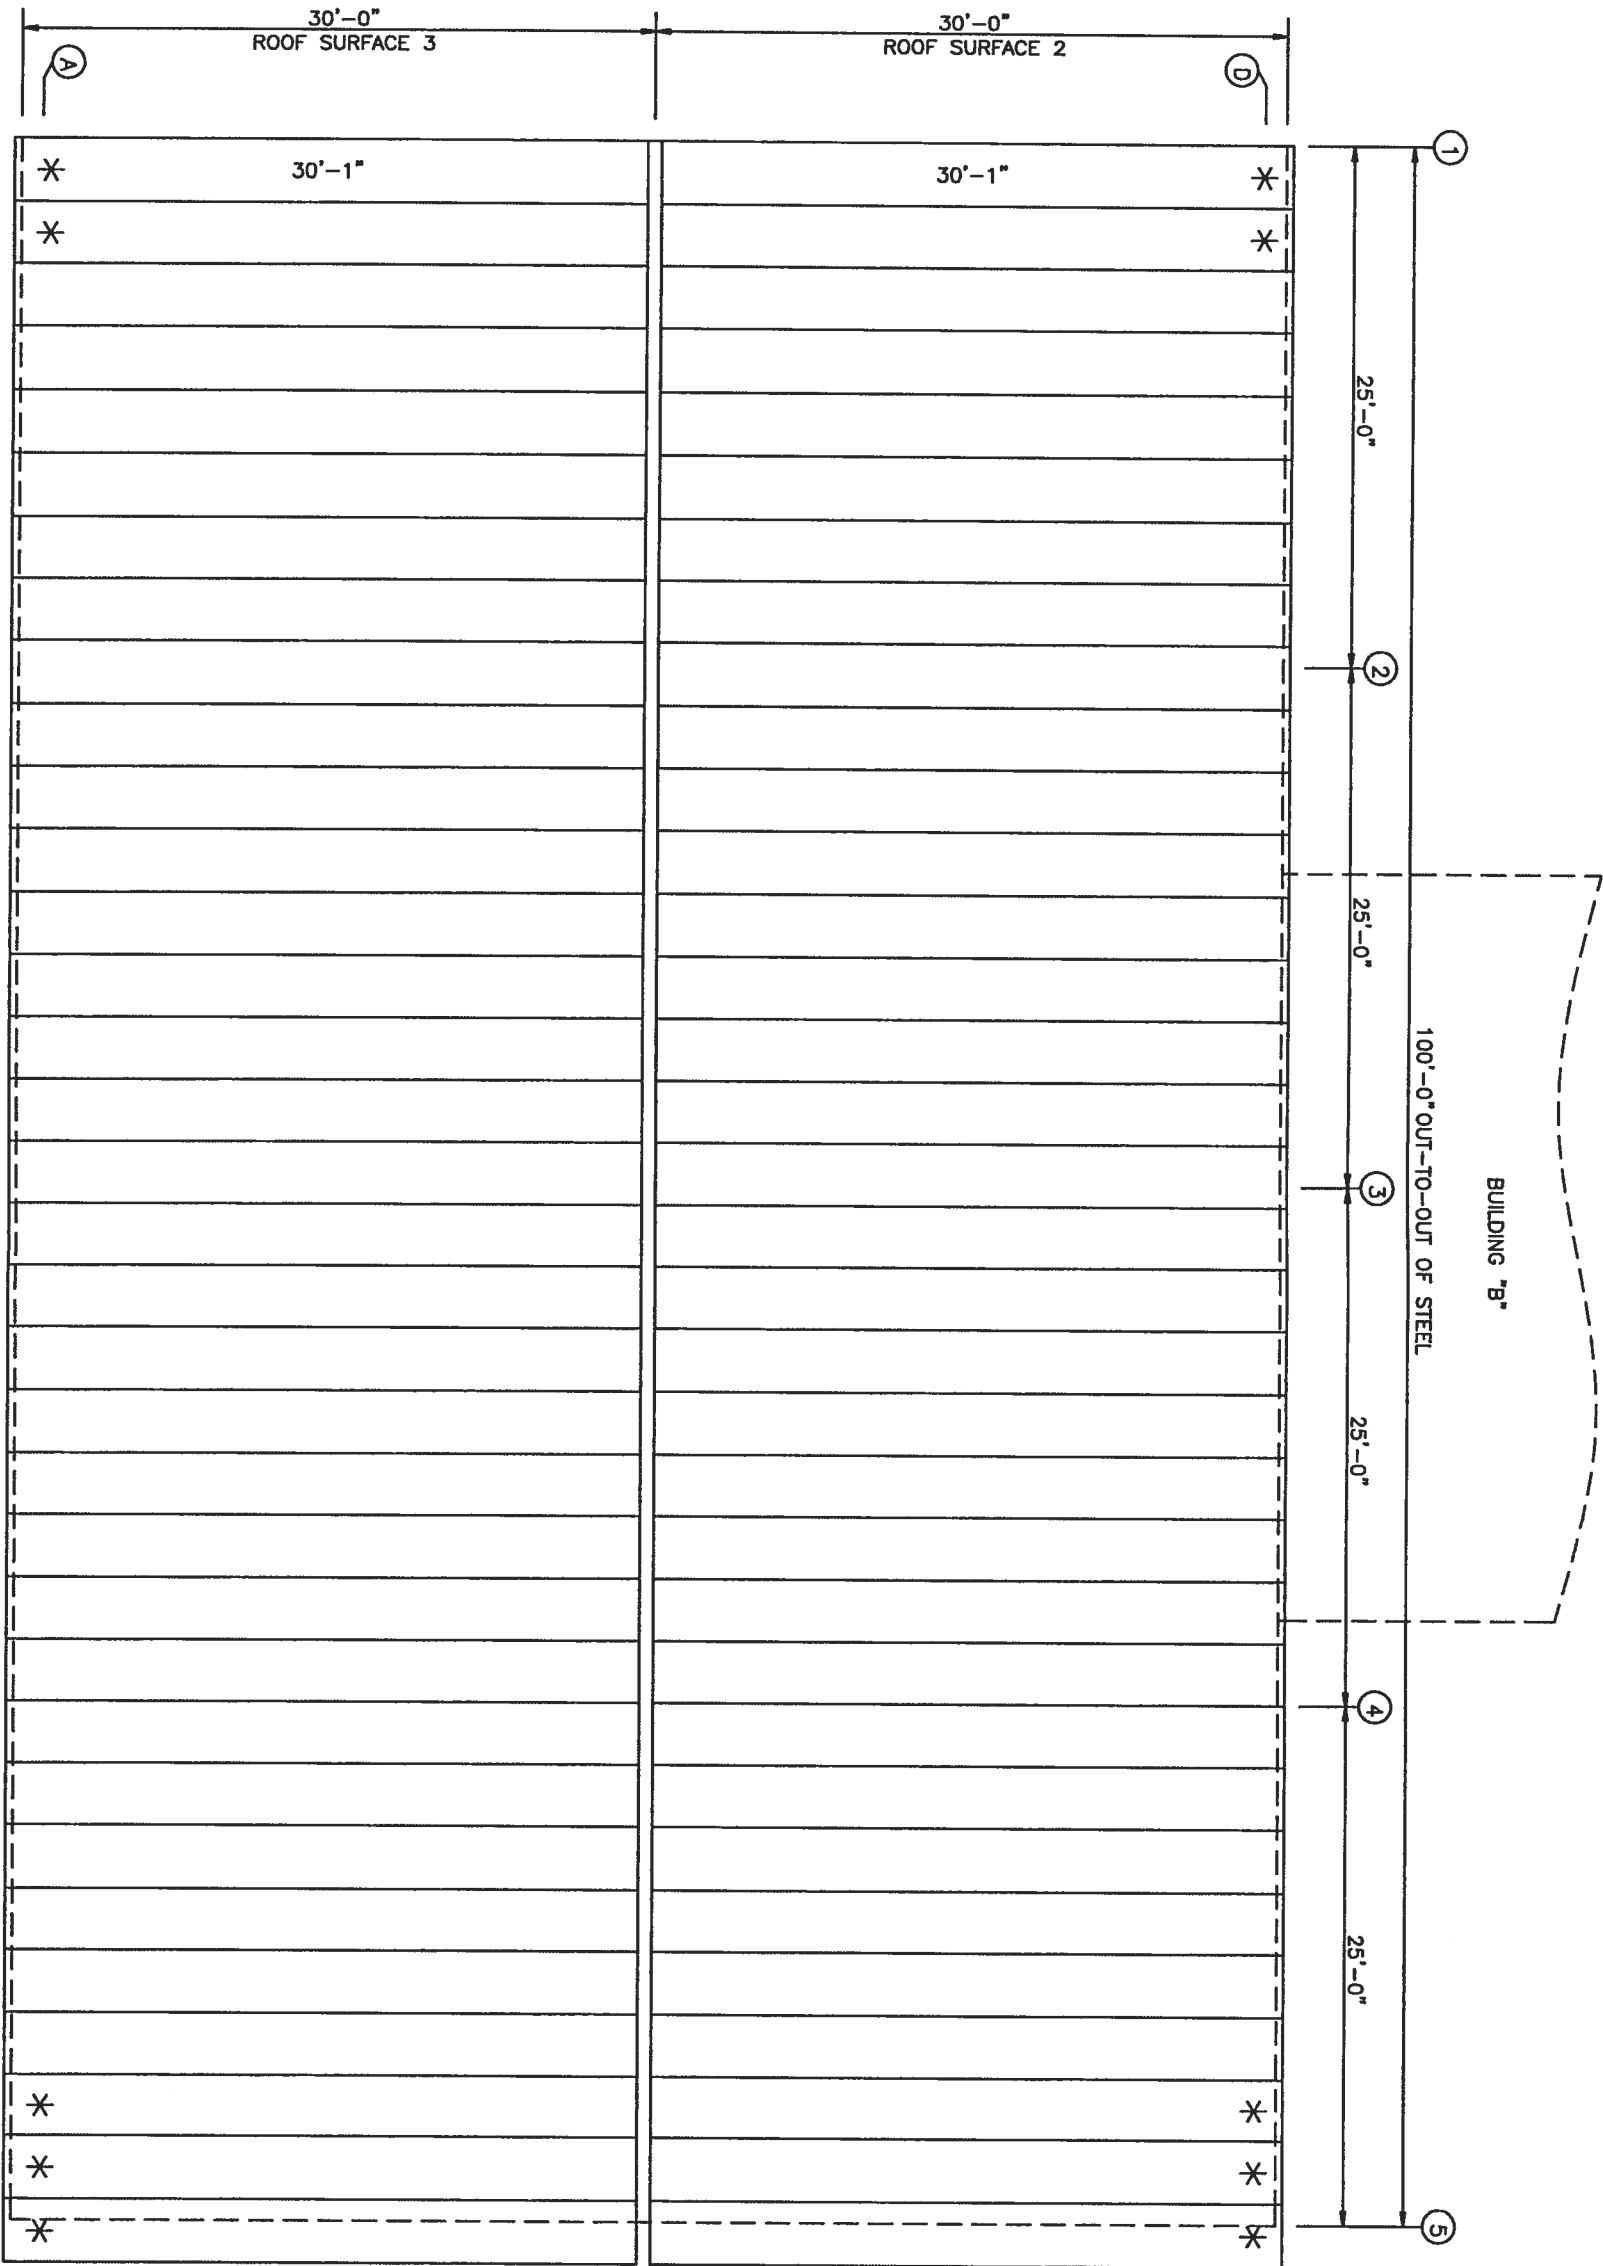

1
(34)

STRUCTURAL STAMP

GREGORY S. BARFIELD, P.E.
2149 NELL PURVIS ROAD
ADEL, GA 31620
P E # 54419

ROOF SHEETING PLAN
PANELS: 26 GA. R - GALVALUME

* 24 GA. PANELS IN CORNER ZONES.



CUSTOMER:
CHRIS WILLIAMS

JOB NO: 07-03-060A DATE: 4 / 9 / 07

LOCATION:
LAKE CITY, FLORIDA

DRAWING NAME:
ROOF PANELS & TRIM

DRAWING NO: PAGE 6
SCALE: NONE
CHECKED BY: MSS

4-23-07