


Site Plan

OWNER: CHRISTOPHER AND LINDA WILSON
COUNTY: WILLIAM L. HARPE
LIC # : RR282811402
PROPERTY ID #: (06-16-16-) 03784-115
SCALE: 1" = 100'
ADDRESS: 620 SW QUARTER 10, L.C.R. 82025

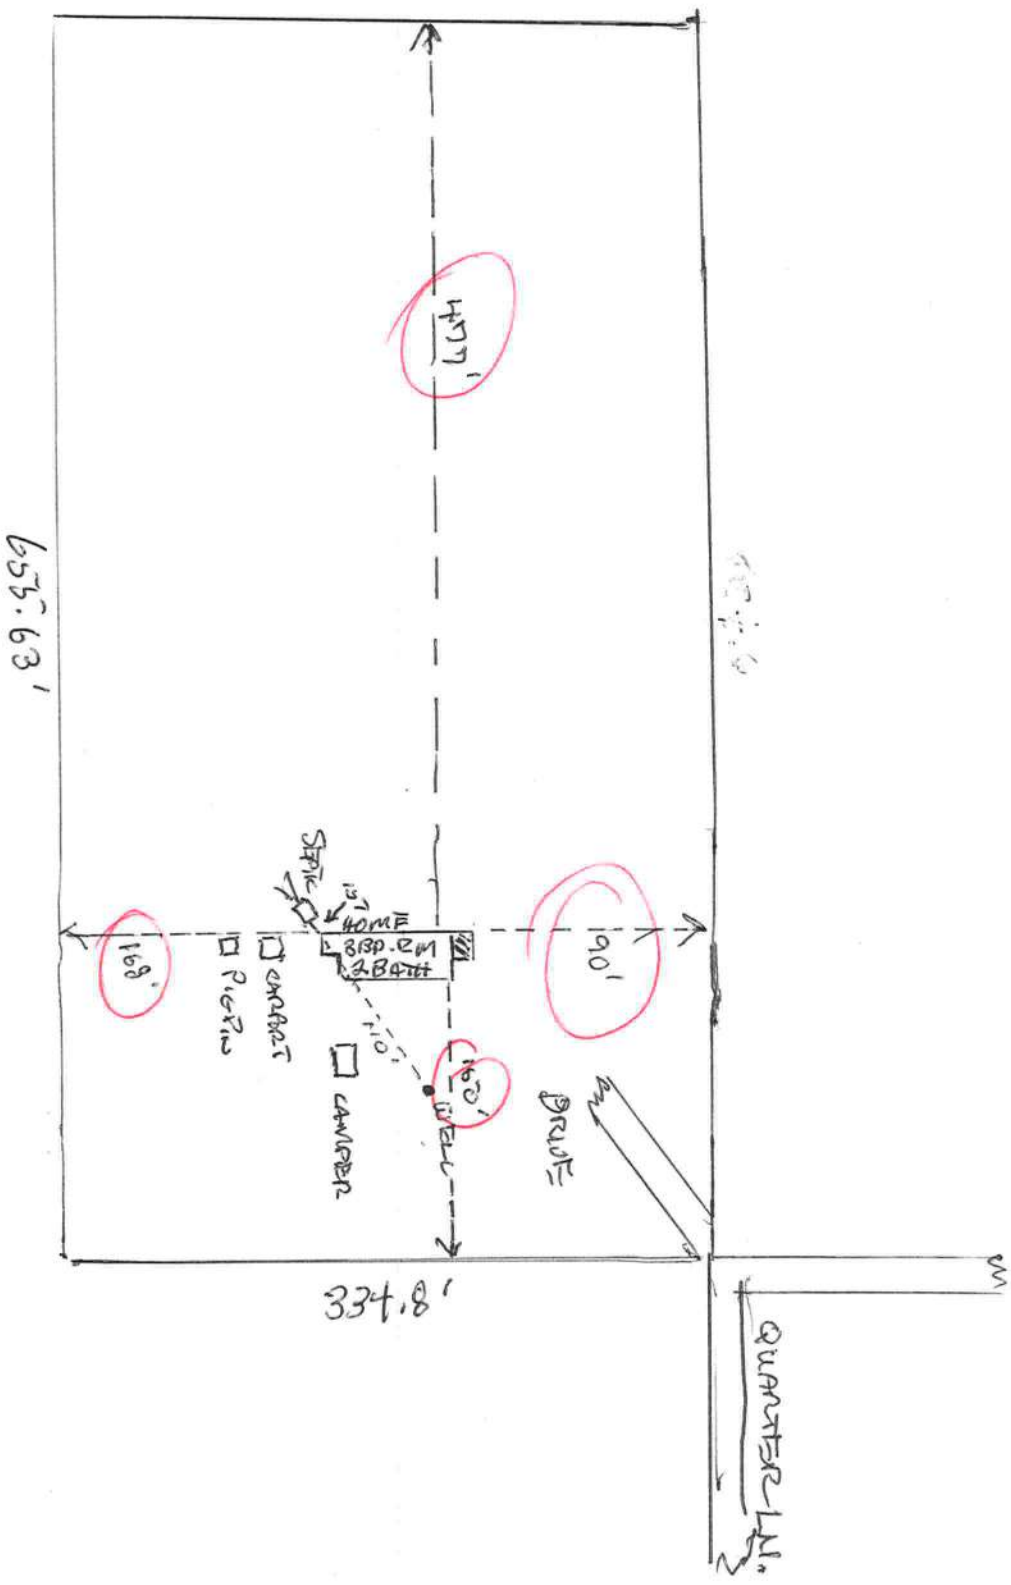

Chris Wilson


APPLICATION FOR ONSITE SEWAGE DISPOSAL SYSTEM CONSTRUCTION PERMIT

Permit Application Number _____

u/sow

PART II - SITEPLAN

Scale: 1 inch = 40 feet.

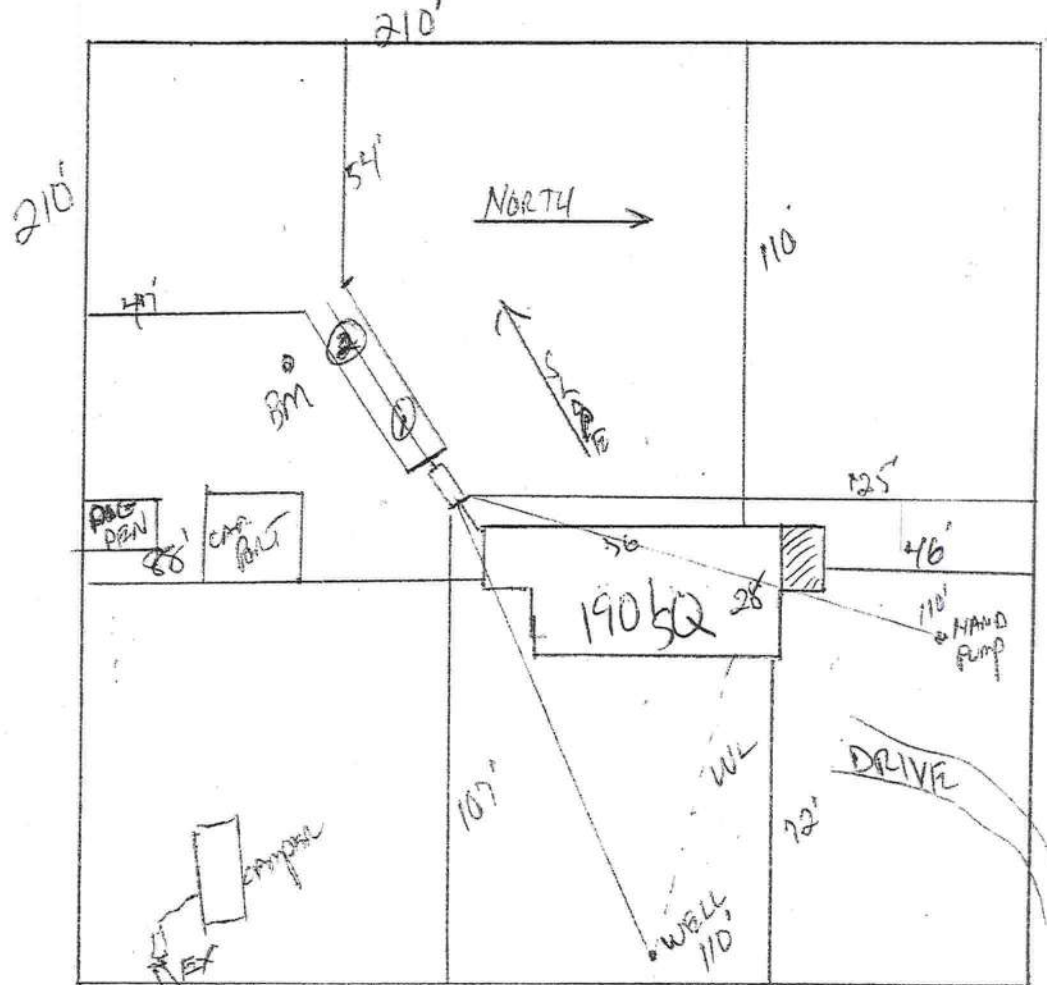

Notes:

1 of 5.04 Acres SEE ATTACHED

SW QUARTER LN
L.C. AL -

Site Plan submitted by:

Rocky D F O

MASTER CONTRACTOR

Plan Approved_

Not Approved

Date _____

By _____ County Health Department

ALL CHANGES MUST BE APPROVED BY THE COUNTY HEALTH DEPARTMENT