





Client Name		Client Email	Client Phone	Signature _____				
<div>Copyright Statement</div> <p>This plan always remains the copyright of designer & shall not be used other than for the project work intended without written authority. No part may be reproduced by any other exclusive right be exercised without permission. Legal enforcement will be taken on copyright infringement.</p> <div>Disclaimer</div> <p>This is not an official document, and may not comply with current laws or industry standards. You should make your own enquiries and seek independent advice from relevant industry professionals before acting or relying on the contents of this document.</p> <div>ALL DIMENSIONS ARE IN FEET. DO NOT SCALE FROM PLANS.</div>			<div>Generated by Jerry Robinson</div> <div>jerry@summerwavesswimmingpools.com</div> <div>Phone +13862444422</div>	<div>Sheet Name</div> <div>Site Plan</div>	<div>Sheet no.</div> <div>1</div>	<div>Lic no.</div>	<div>Job no.</div>	
			<div>Property Details</div> <div>538 SE Deer St, Lake city, FL 32025, USA</div> <div>APN: 12451708332014</div>		<div>Design</div> <div>Infinity Praia KS 800</div>			<div>Scale</div> <div>1" = 40'@A3</div>
					<div>1st version date:</div> <div>2/5/2025</div>		<div>Current version date:</div> <div>2/5/2025</div>	<div>Version #</div> <div>2</div>

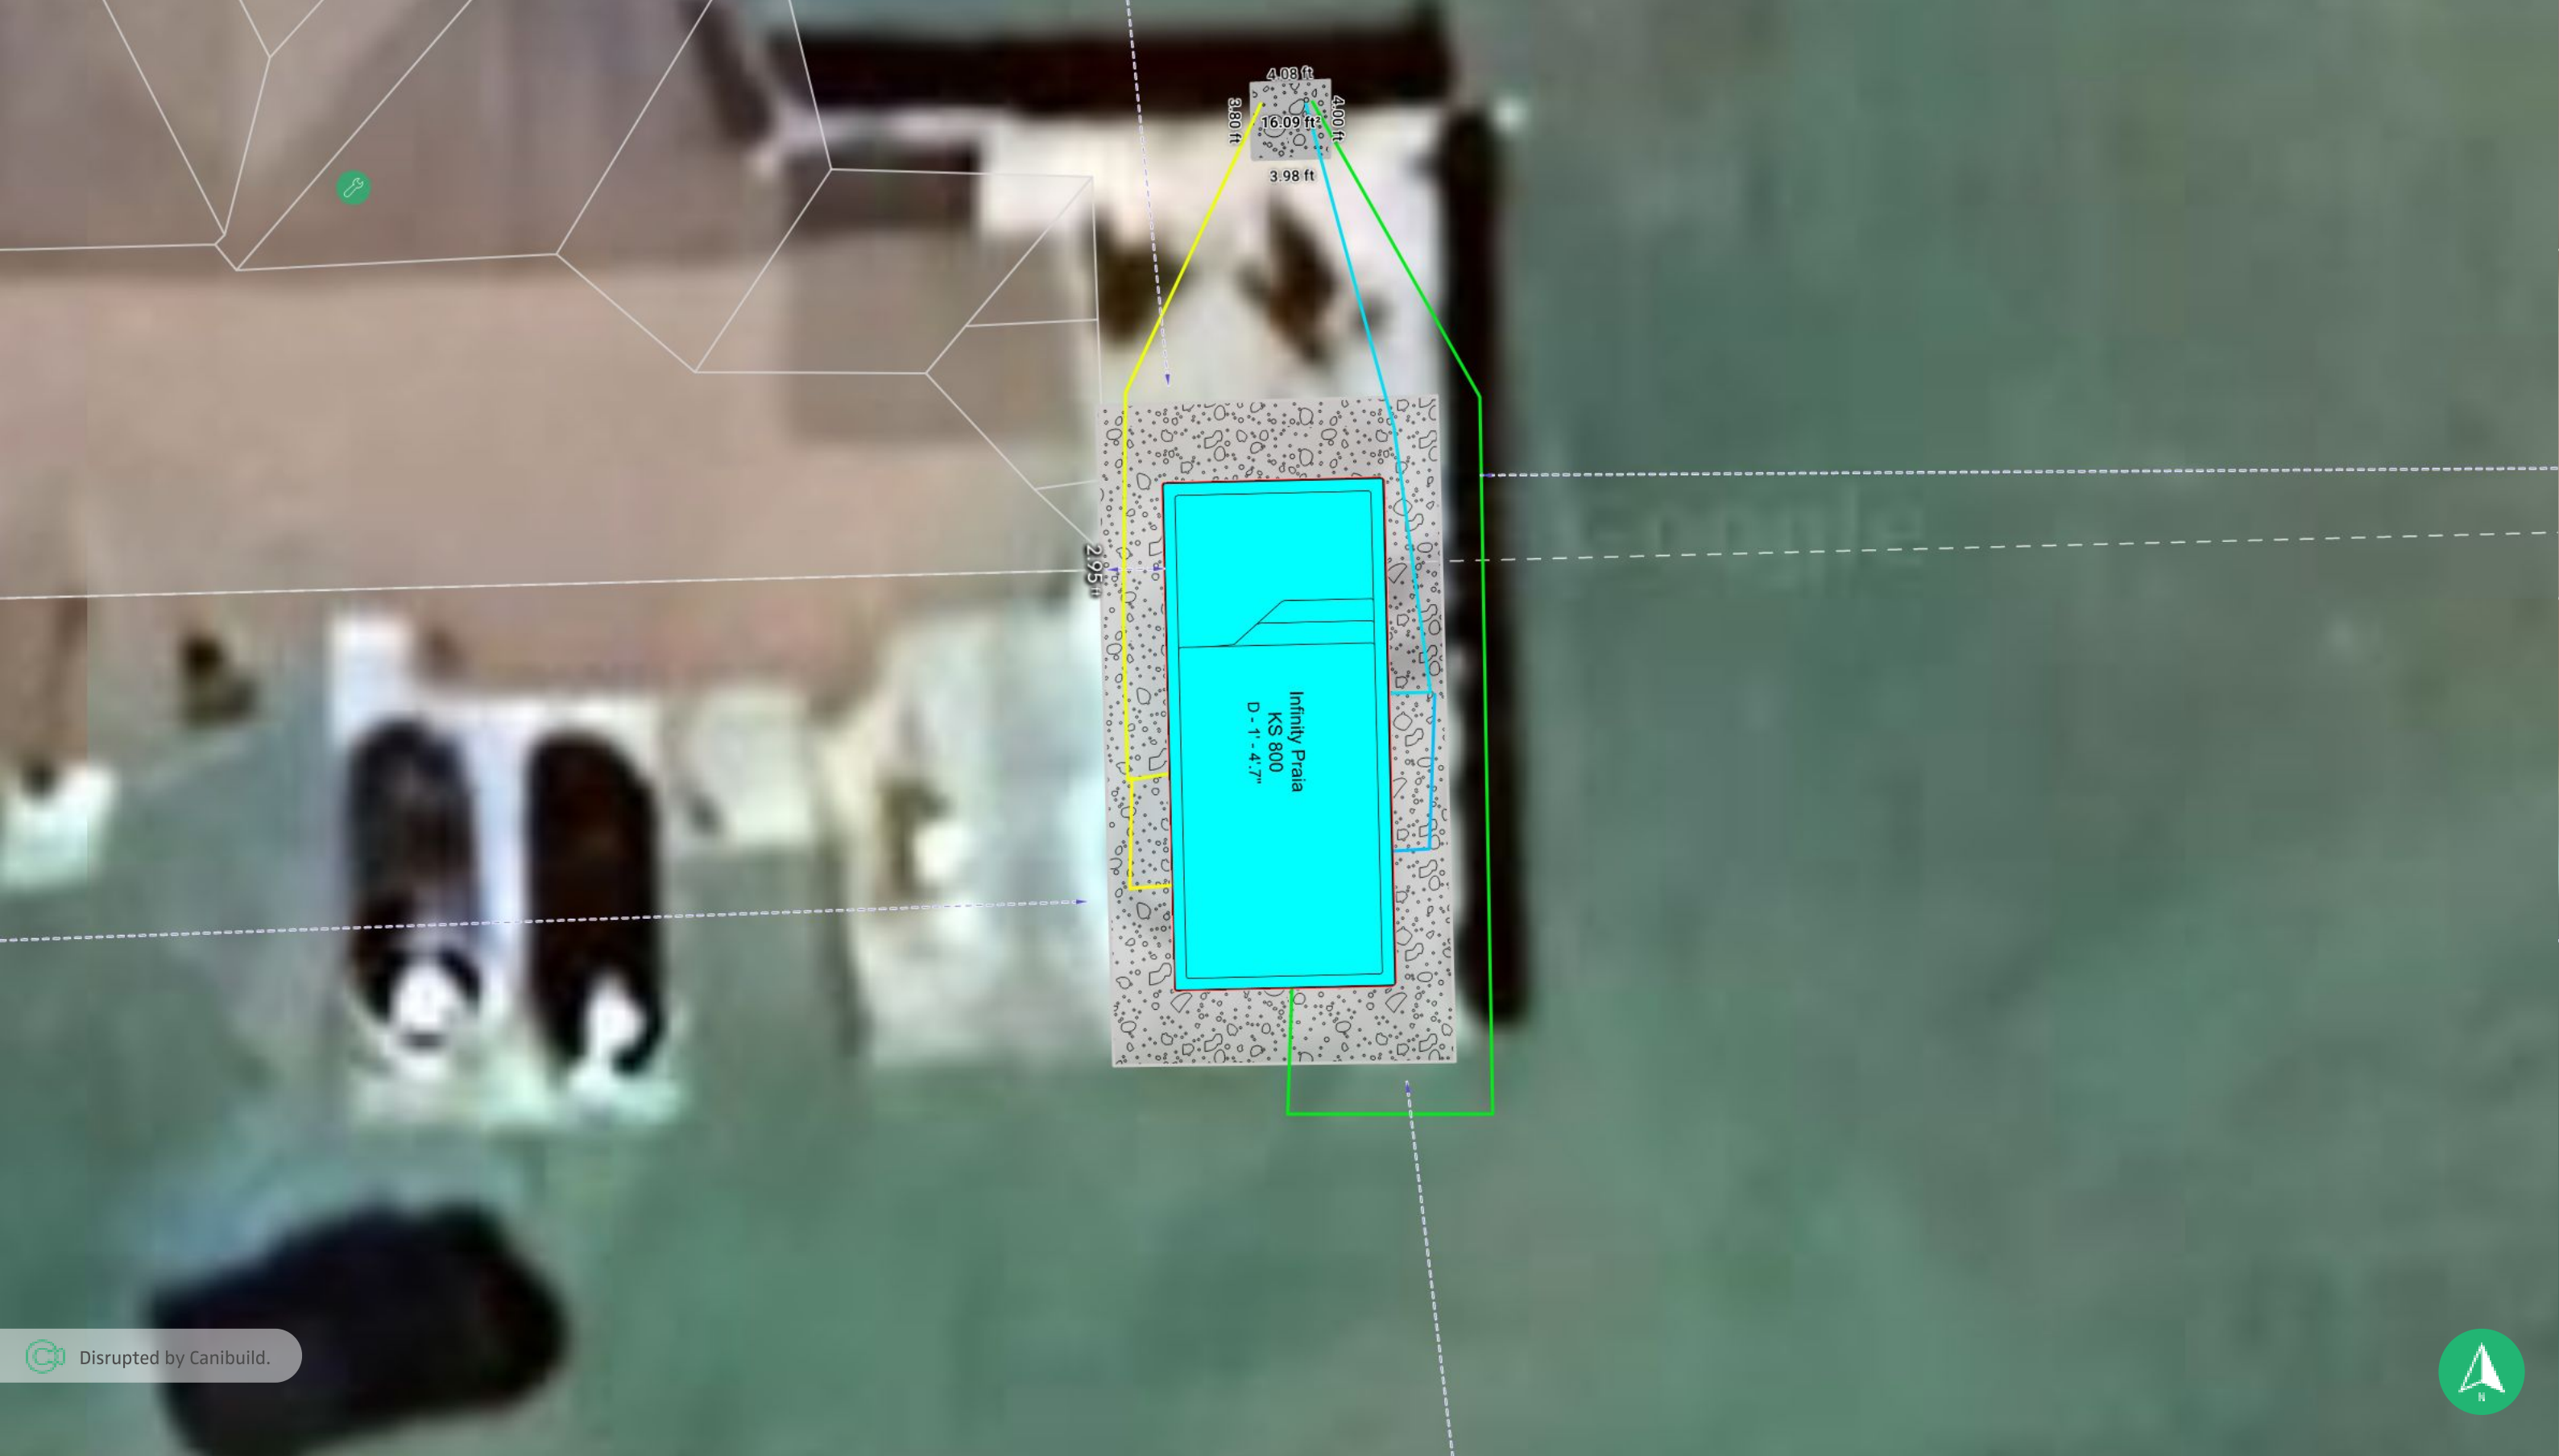

 Disrupted by Canibuild.



Client Name		Client Email	Client Phone	Signature _____				
Copyright Statement This plan always remains the copyright of designer & shall not be used other than for the project work intended without written authority. No part may be reproduced by any other exclusive right be exercised without permission. Legal enforcement will be taken on copyright infringement. Disclaimer This is not an official document, and may not comply with current laws or industry standards. You should make your own enquiries and seek independent advice from relevant industry professionals before acting or relying on the contents of this document. ALL DIMENSIONS ARE IN FEET. DO NOT SCALE FROM PLANS.			Generated by Jerry Robinson jerry@summerwavesswimmingpools.com	Phone +13862444422	Sheet Name Site Plan	Sheet no. 2	Lic no.	Job no.
			Property Details 538 SE Deer St, Lake city, FL 32025, USA APN: 12451708332014		Design Infinity Praia KS 800			Scale NOT TO SCALE
					1st version date: 2/5/2025		Current version date: 2/5/2025	Version # 2