



ORIGINAL

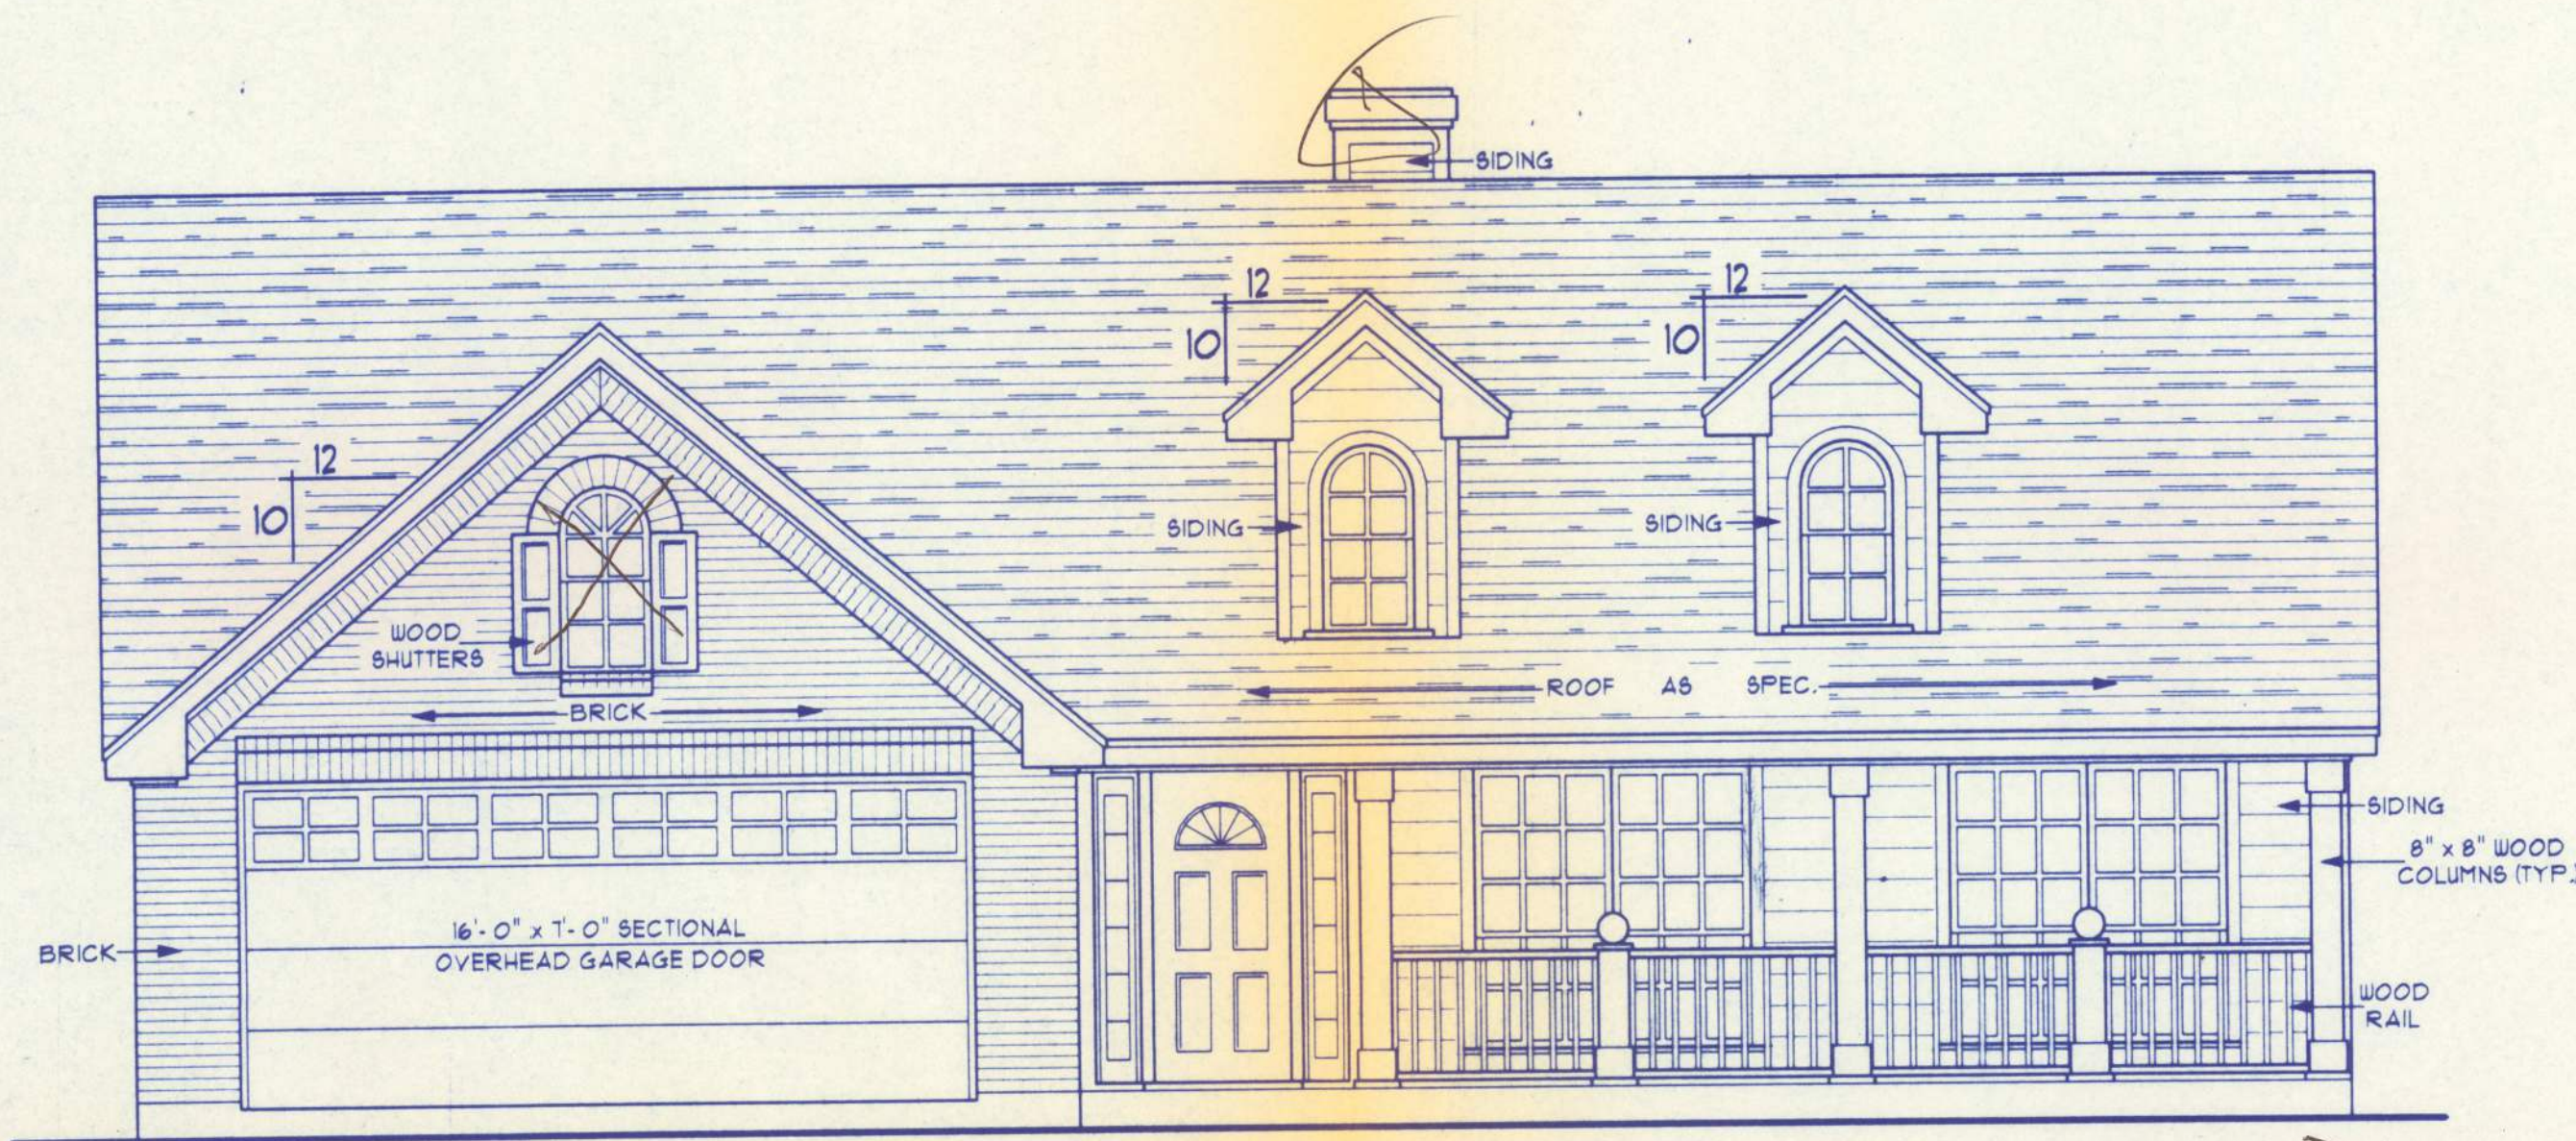

FRONT ELEVATION
SCALE: 1/4" = 1'-0"

Note
LESS THAN 28"

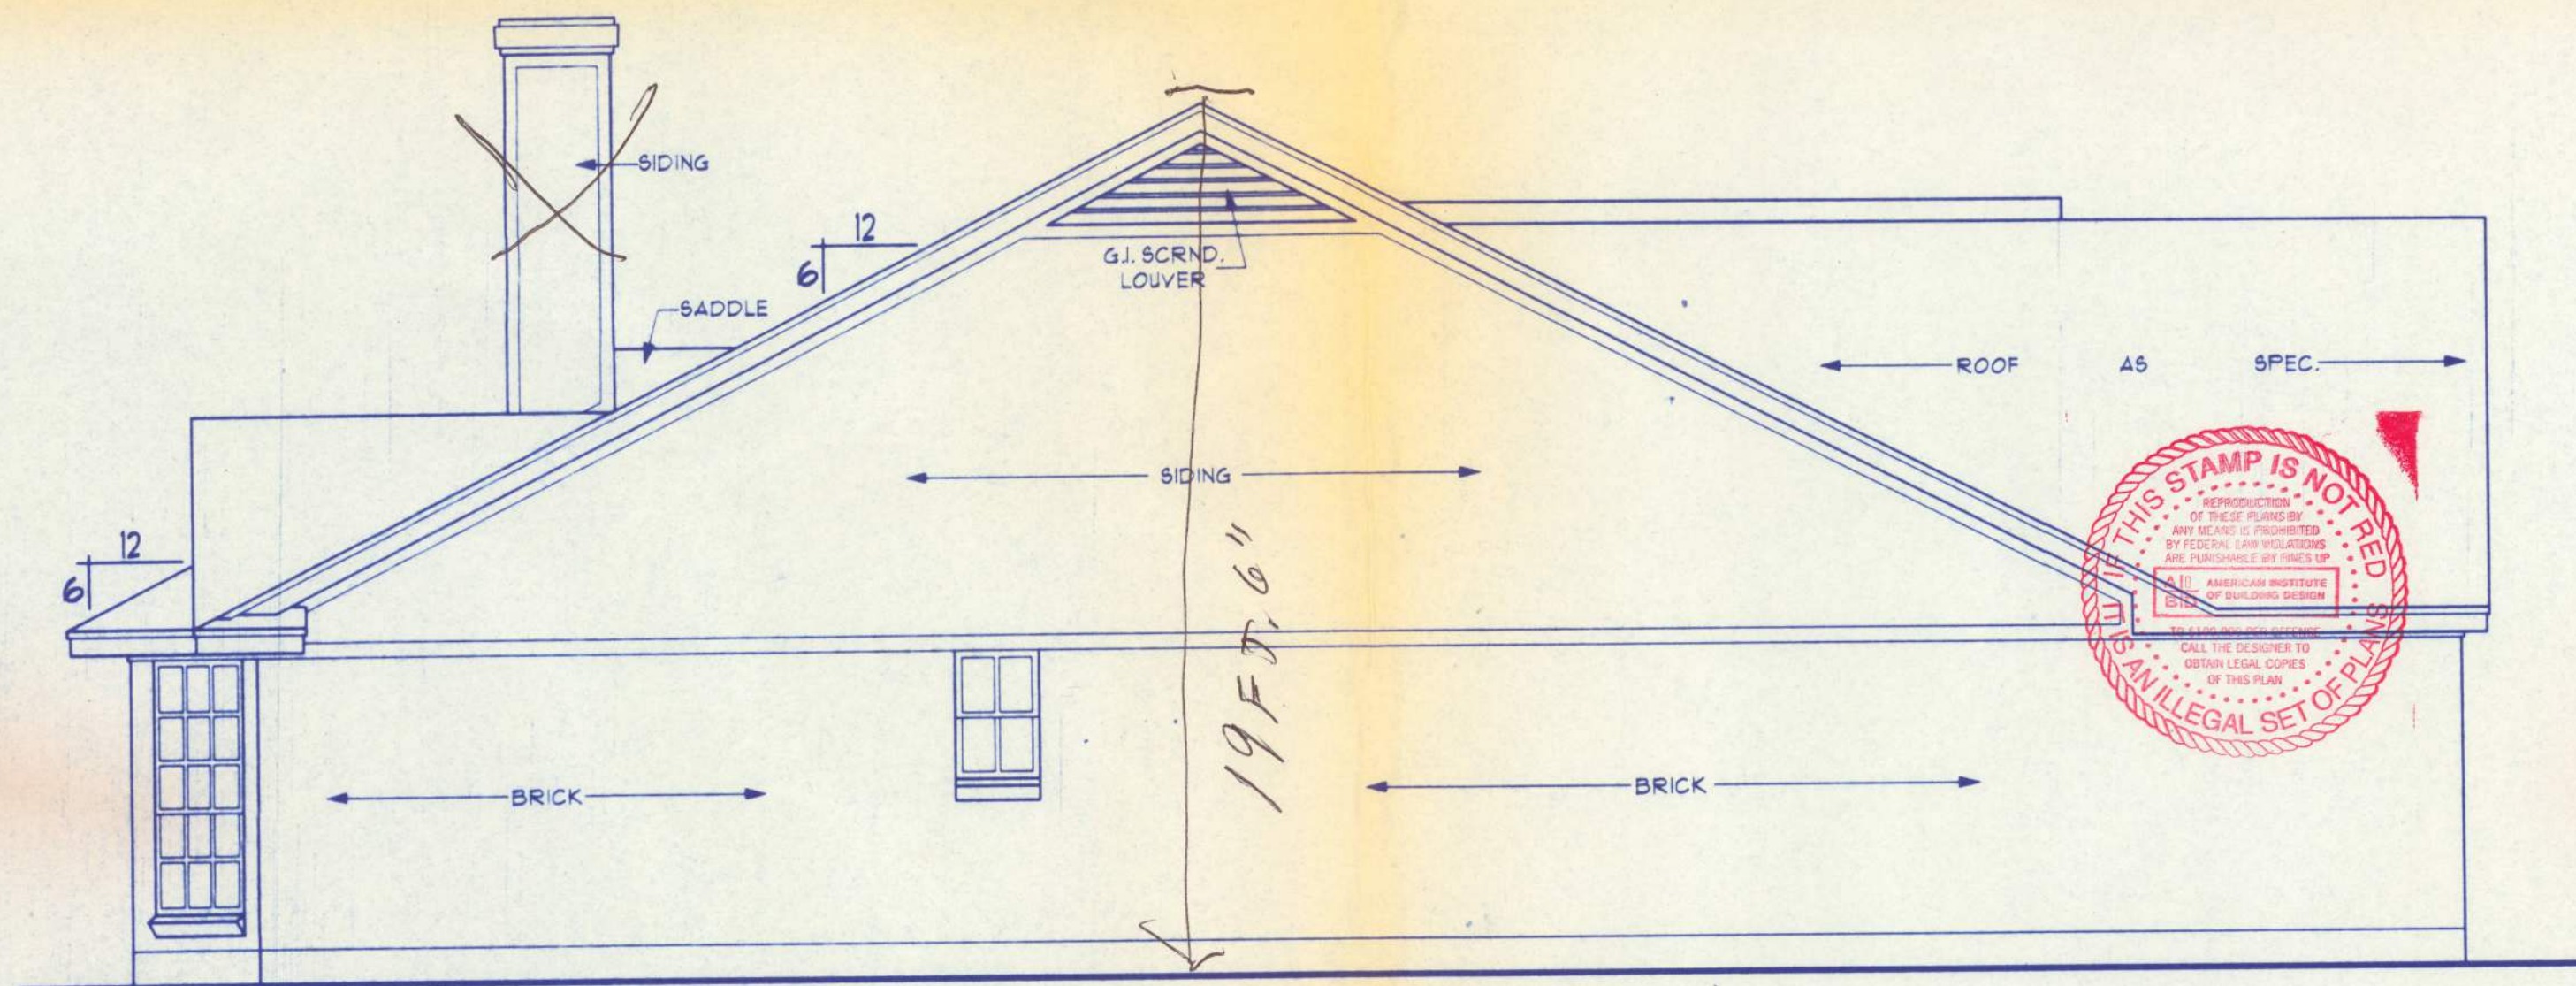

LEFT ELEVATION
SCALE: 1/4" = 1'-0"



GREAT CARE AND EFFORT HAVE GONE INTO THE CREATION OF THESE BLUEPRINTS. HOWEVER, BECAUSE OF THE VARIANCE IN GEOGRAPHIC LOCATIONS, PLANS BY KEN DICK WILL NOT ASSUME LIABILITY FOR ANY DAMAGES DUE TO ERRORS, OMISSIONS OR DEFICIENCIES ON THESE PLANS. OWNER/BUILDER MUST COMPLY WITH LOCAL BUILDING CODES PRIOR TO COMMENCEMENT OF CONSTRUCTION. TO CONSTRUCT THE PURCHASE OF THESE PLANS DOES NOT CONSTITUTE AN ENDORSEMENT OF ANY TYPE, ANY COPYING, TRACING, OR ALTERING OF THESE PLANS IS NOT PERMITTED. VIOLATORS WILL BE SUBJECT TO PROSECUTION UNDER COPYRIGHT LAWS.

4320 WEST VICKERY BLVD.
FORT WORTH, TEXAS 76107
817-763-0555 817-377-0232 (FAX)
800-368-6602
WWW.KENDICKDESIGNS.COM

PLAN STYLES
BY KEN DICK

PLAN NUMBER

BP21-1539-SW

SHEET

3

OF

6

Mr. Bullock
2-1-01
1539-SW