



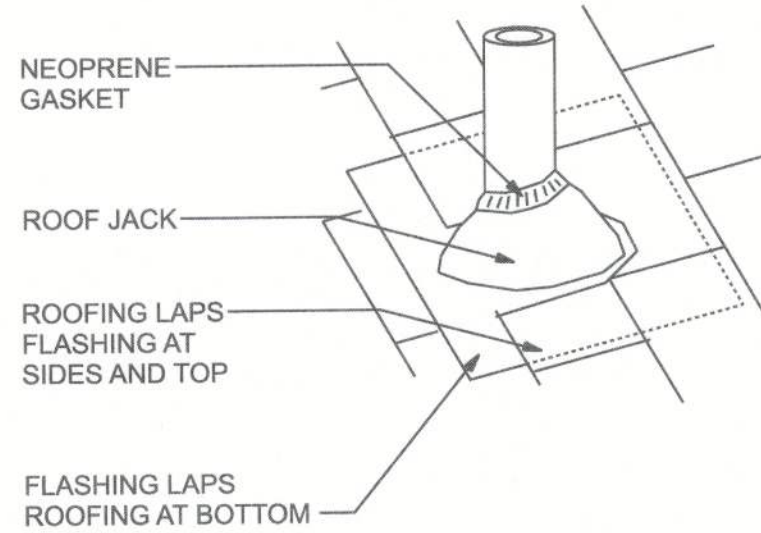

ROOF JACKS AND VENTS

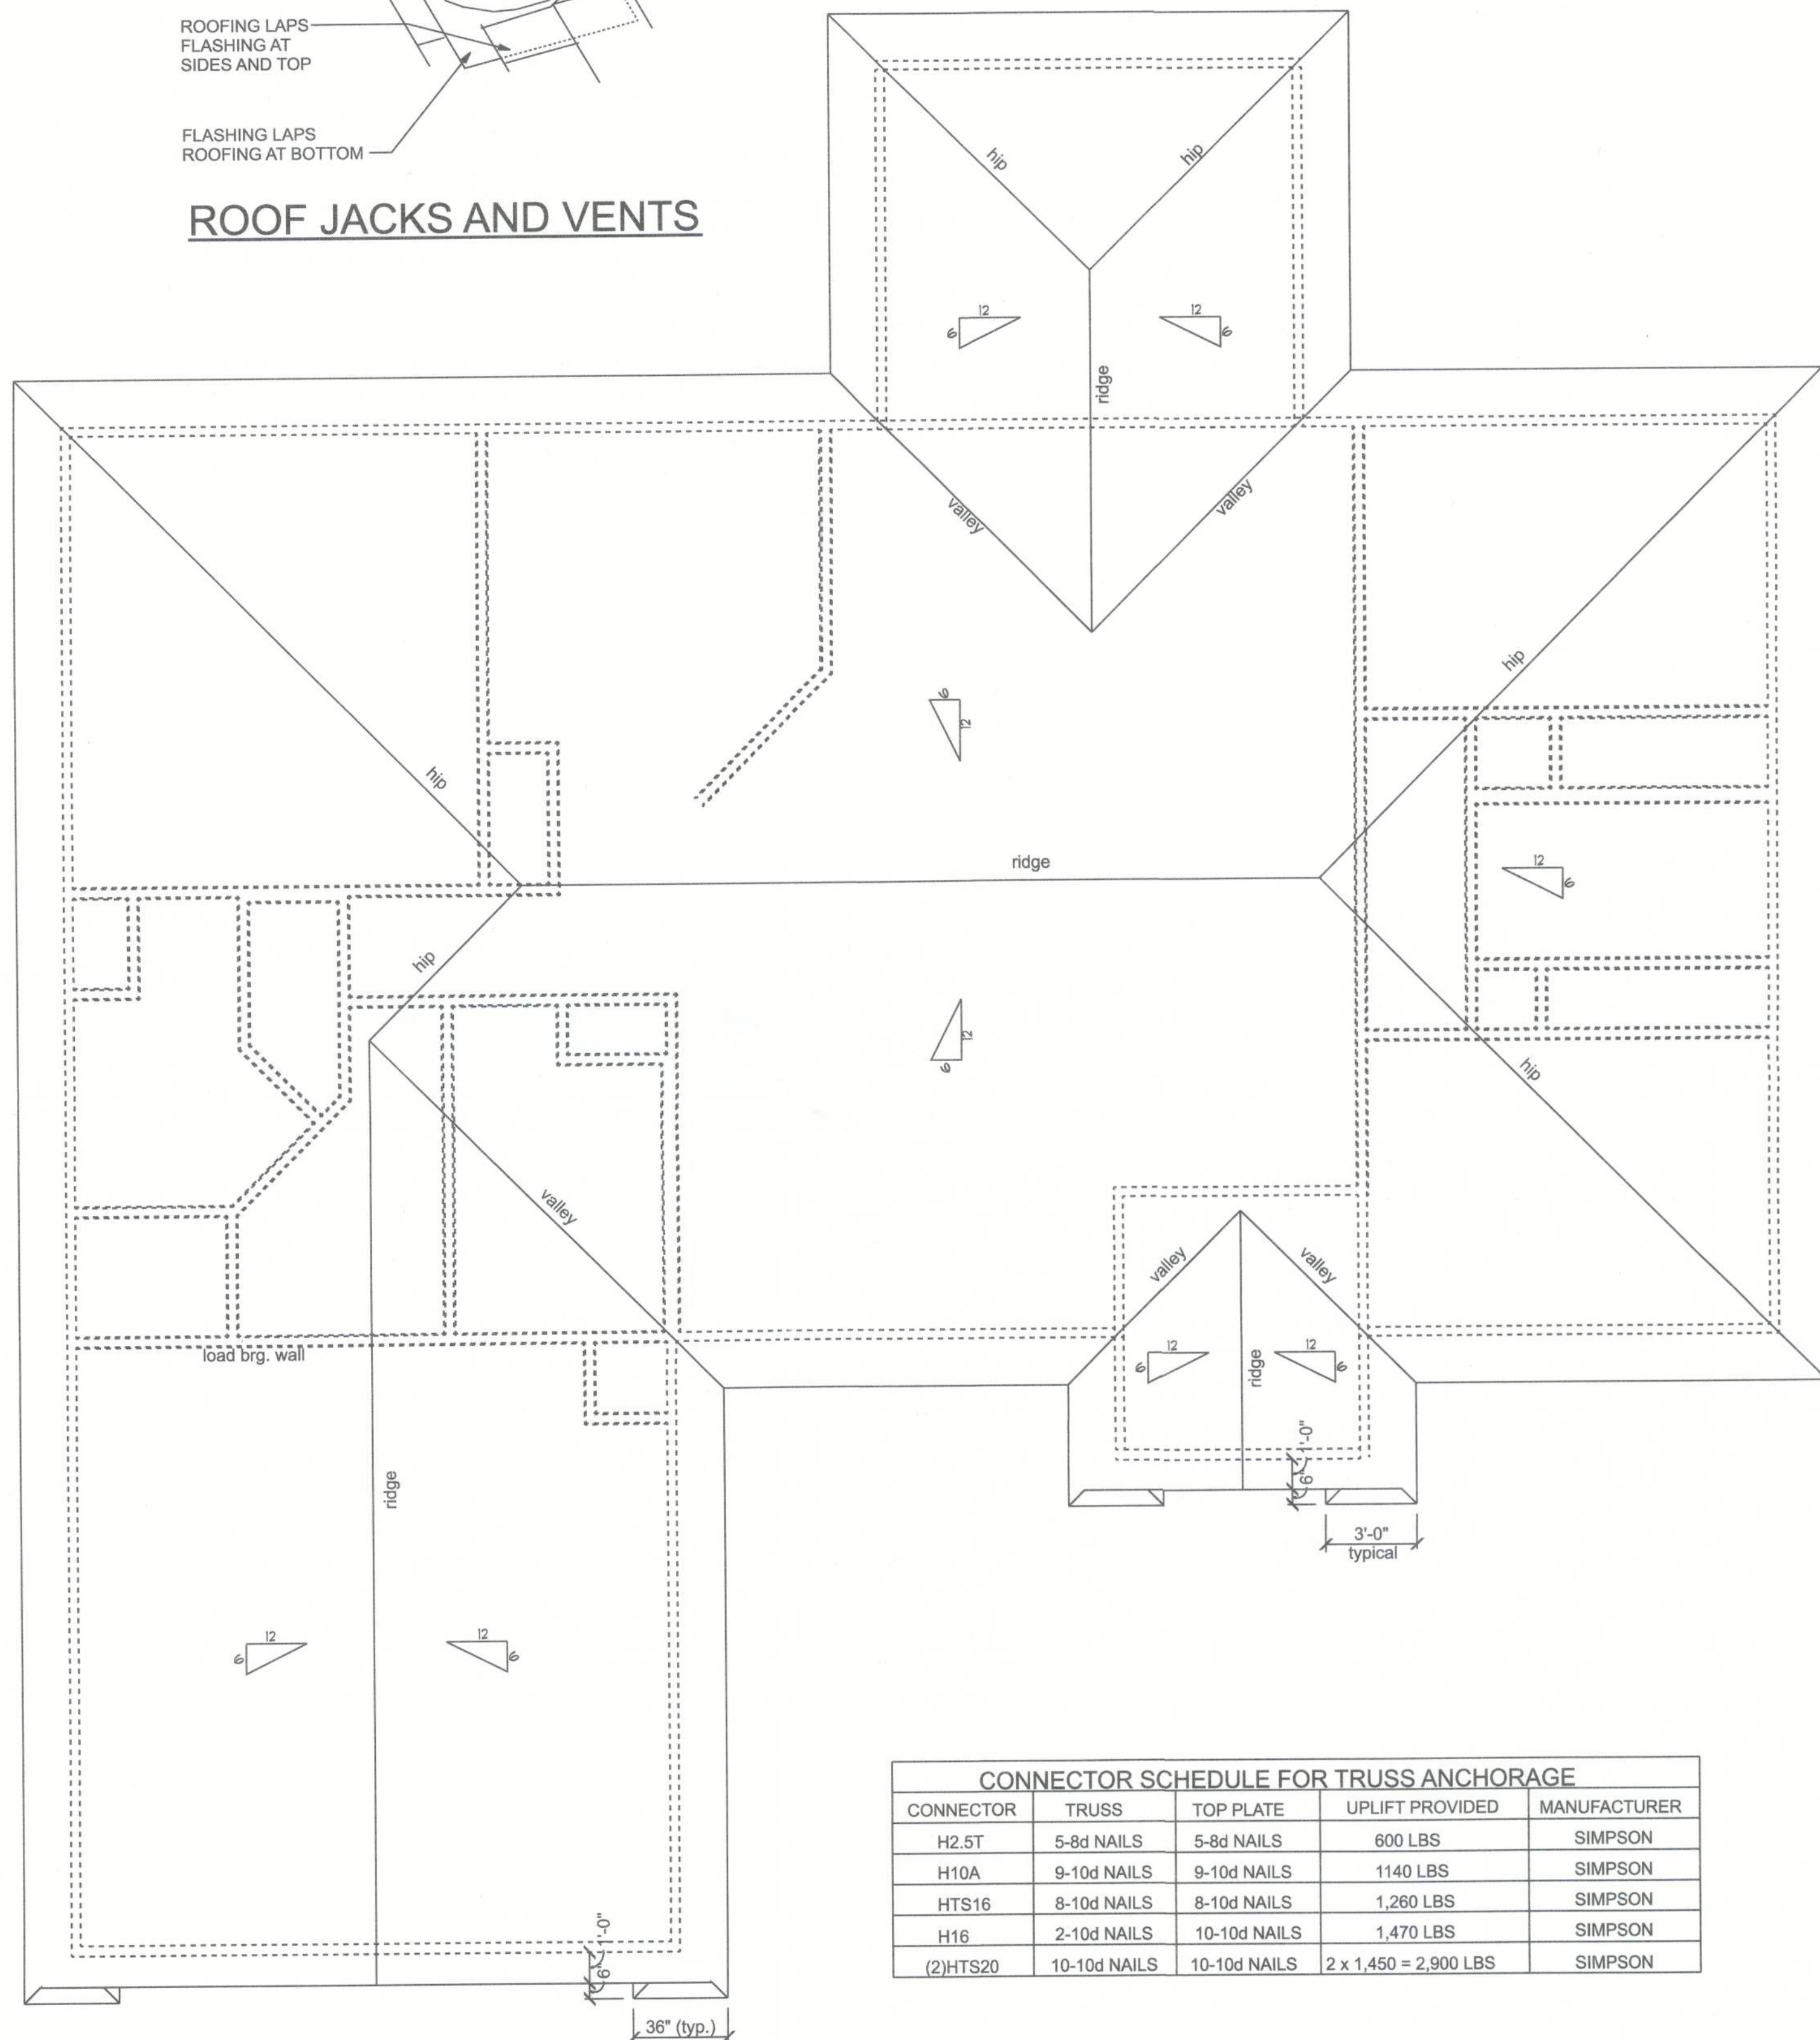

CONNECTOR SCHEDULE FOR TRUSS ANCHORAGE				
CONNECTOR	TRUSS	TOP PLATE	UPLIFT PROVIDED	MANUFACTURER
H2.5T	5-8d NAILS	5-8d NAILS	600 LBS	SIMPSON
H10A	9-10d NAILS	9-10d NAILS	1140 LBS	SIMPSON
HTS16	8-10d NAILS	8-10d NAILS	1,260 LBS	SIMPSON
H16	2-10d NAILS	10-10d NAILS	1,470 LBS	SIMPSON
(2)HTS20	10-10d NAILS	10-10d NAILS	2 x 1,450 = 2,900 LBS	SIMPSON

ROOF PLAN

SCALE: 1/4"=1'-0"

