



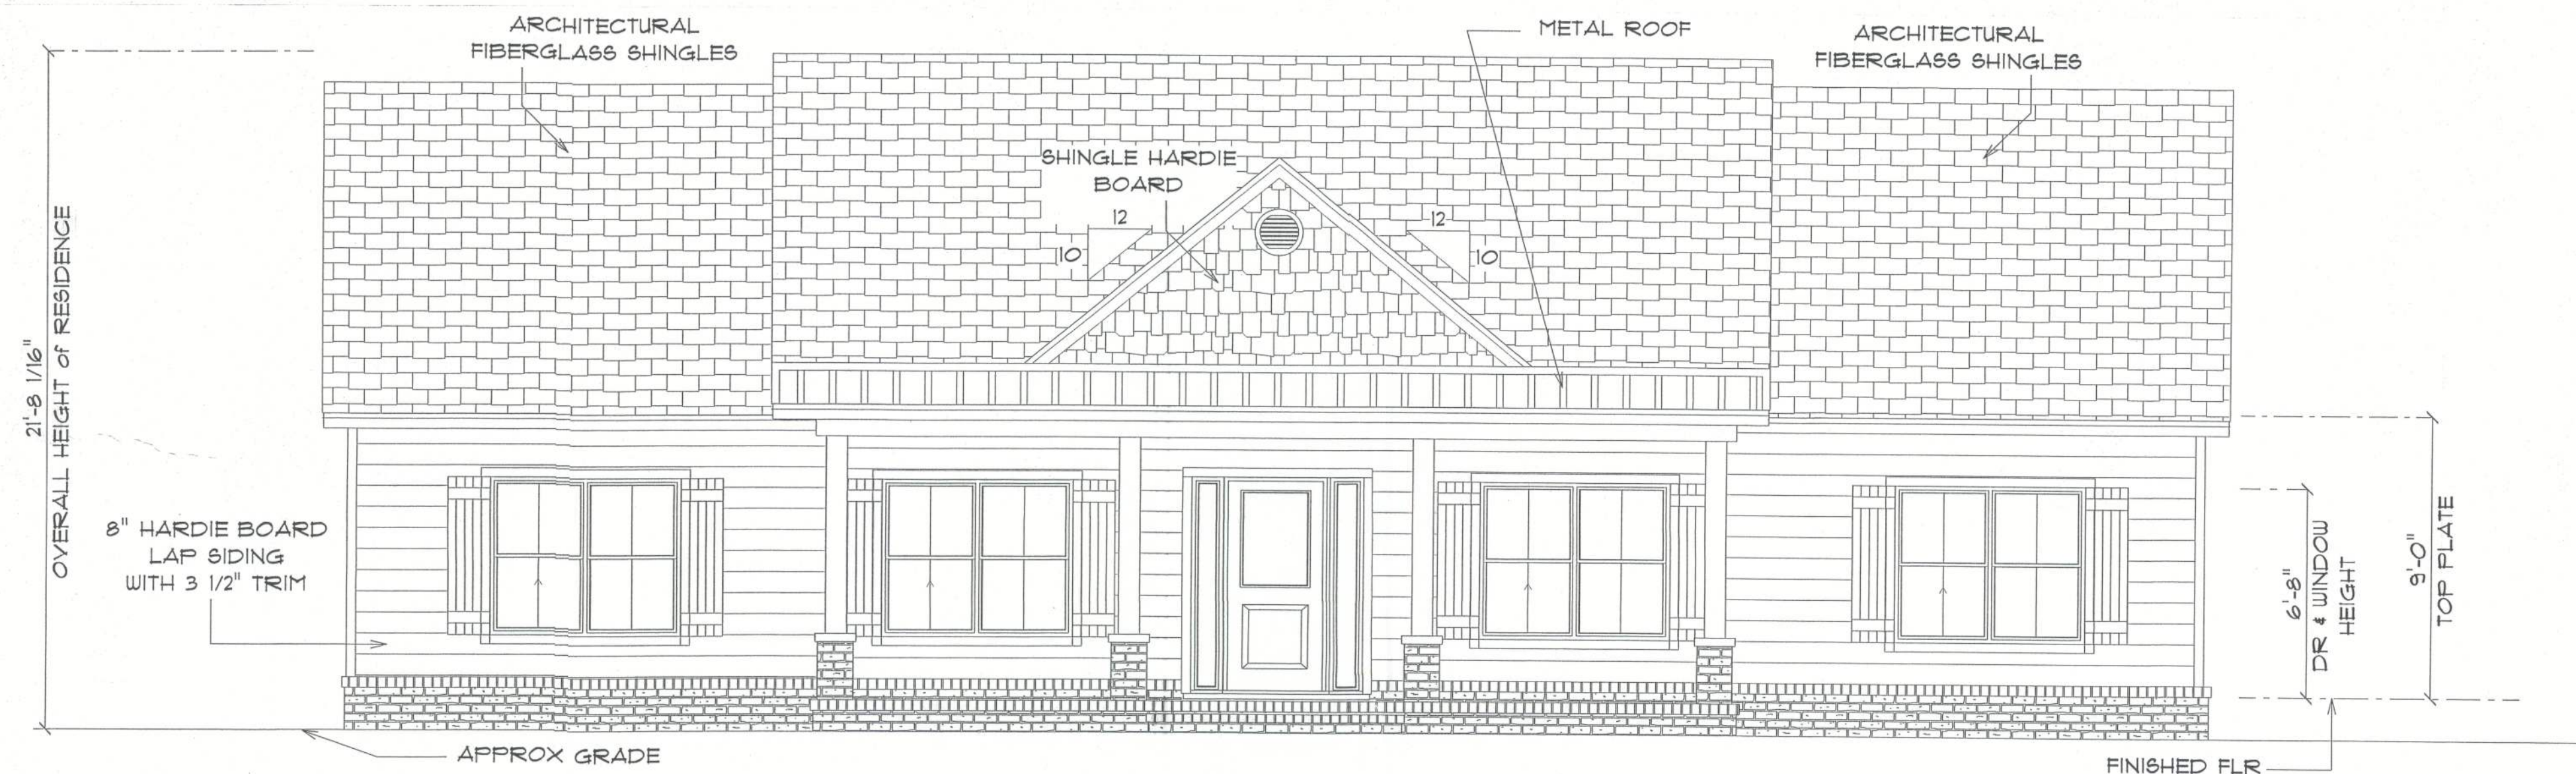

* FRONT ELEVATION *

SCALE : 1/4" = 1'-0"

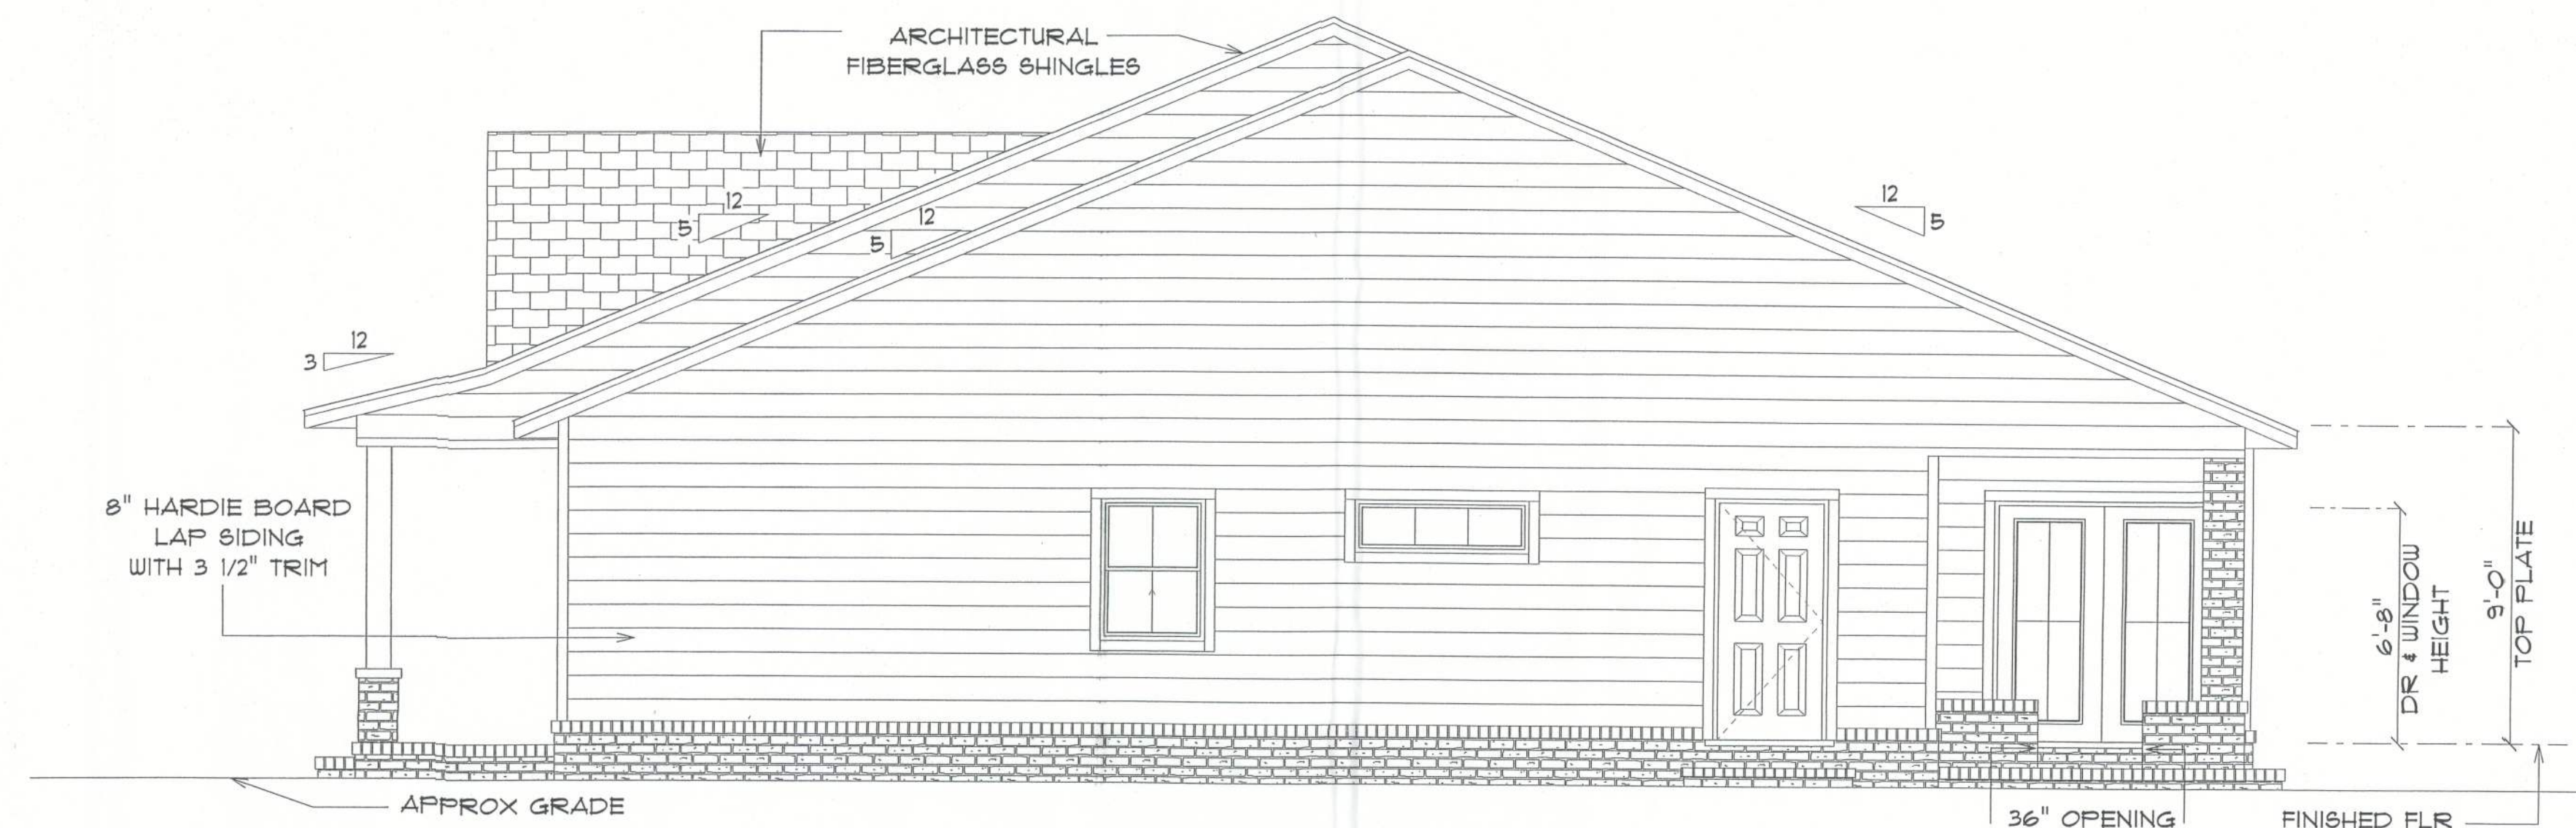

* RIGHT ELEVATION *

SCALE : 1/4" = 1'-0"

36" OPENING
IN 18" BRICK
KNEE WALL FOR
SCREEN DOOR
(SEE FLOOR PLAN FOR NOTES)

NEW RESIDENCE
for
KERRIE & RICKY
DELOACH

LAKE CITY, FL

Teresa M. Ruffo
2925 SW 6th St
Lake City, Florida, 32025
Cell: (386) 867-1191
Email: teresaruffo@gmail.com

PRINTED DATE:
Wednesday, April 5, 2023

DRAWN BY: Teresa M. Ruffo
CHECKED BY:
BUILDING CONTRACTOR

FINAL DATE:

JOB NUMBER:

DRAWING NUMBER

A-4

OF 6 SHEETS