

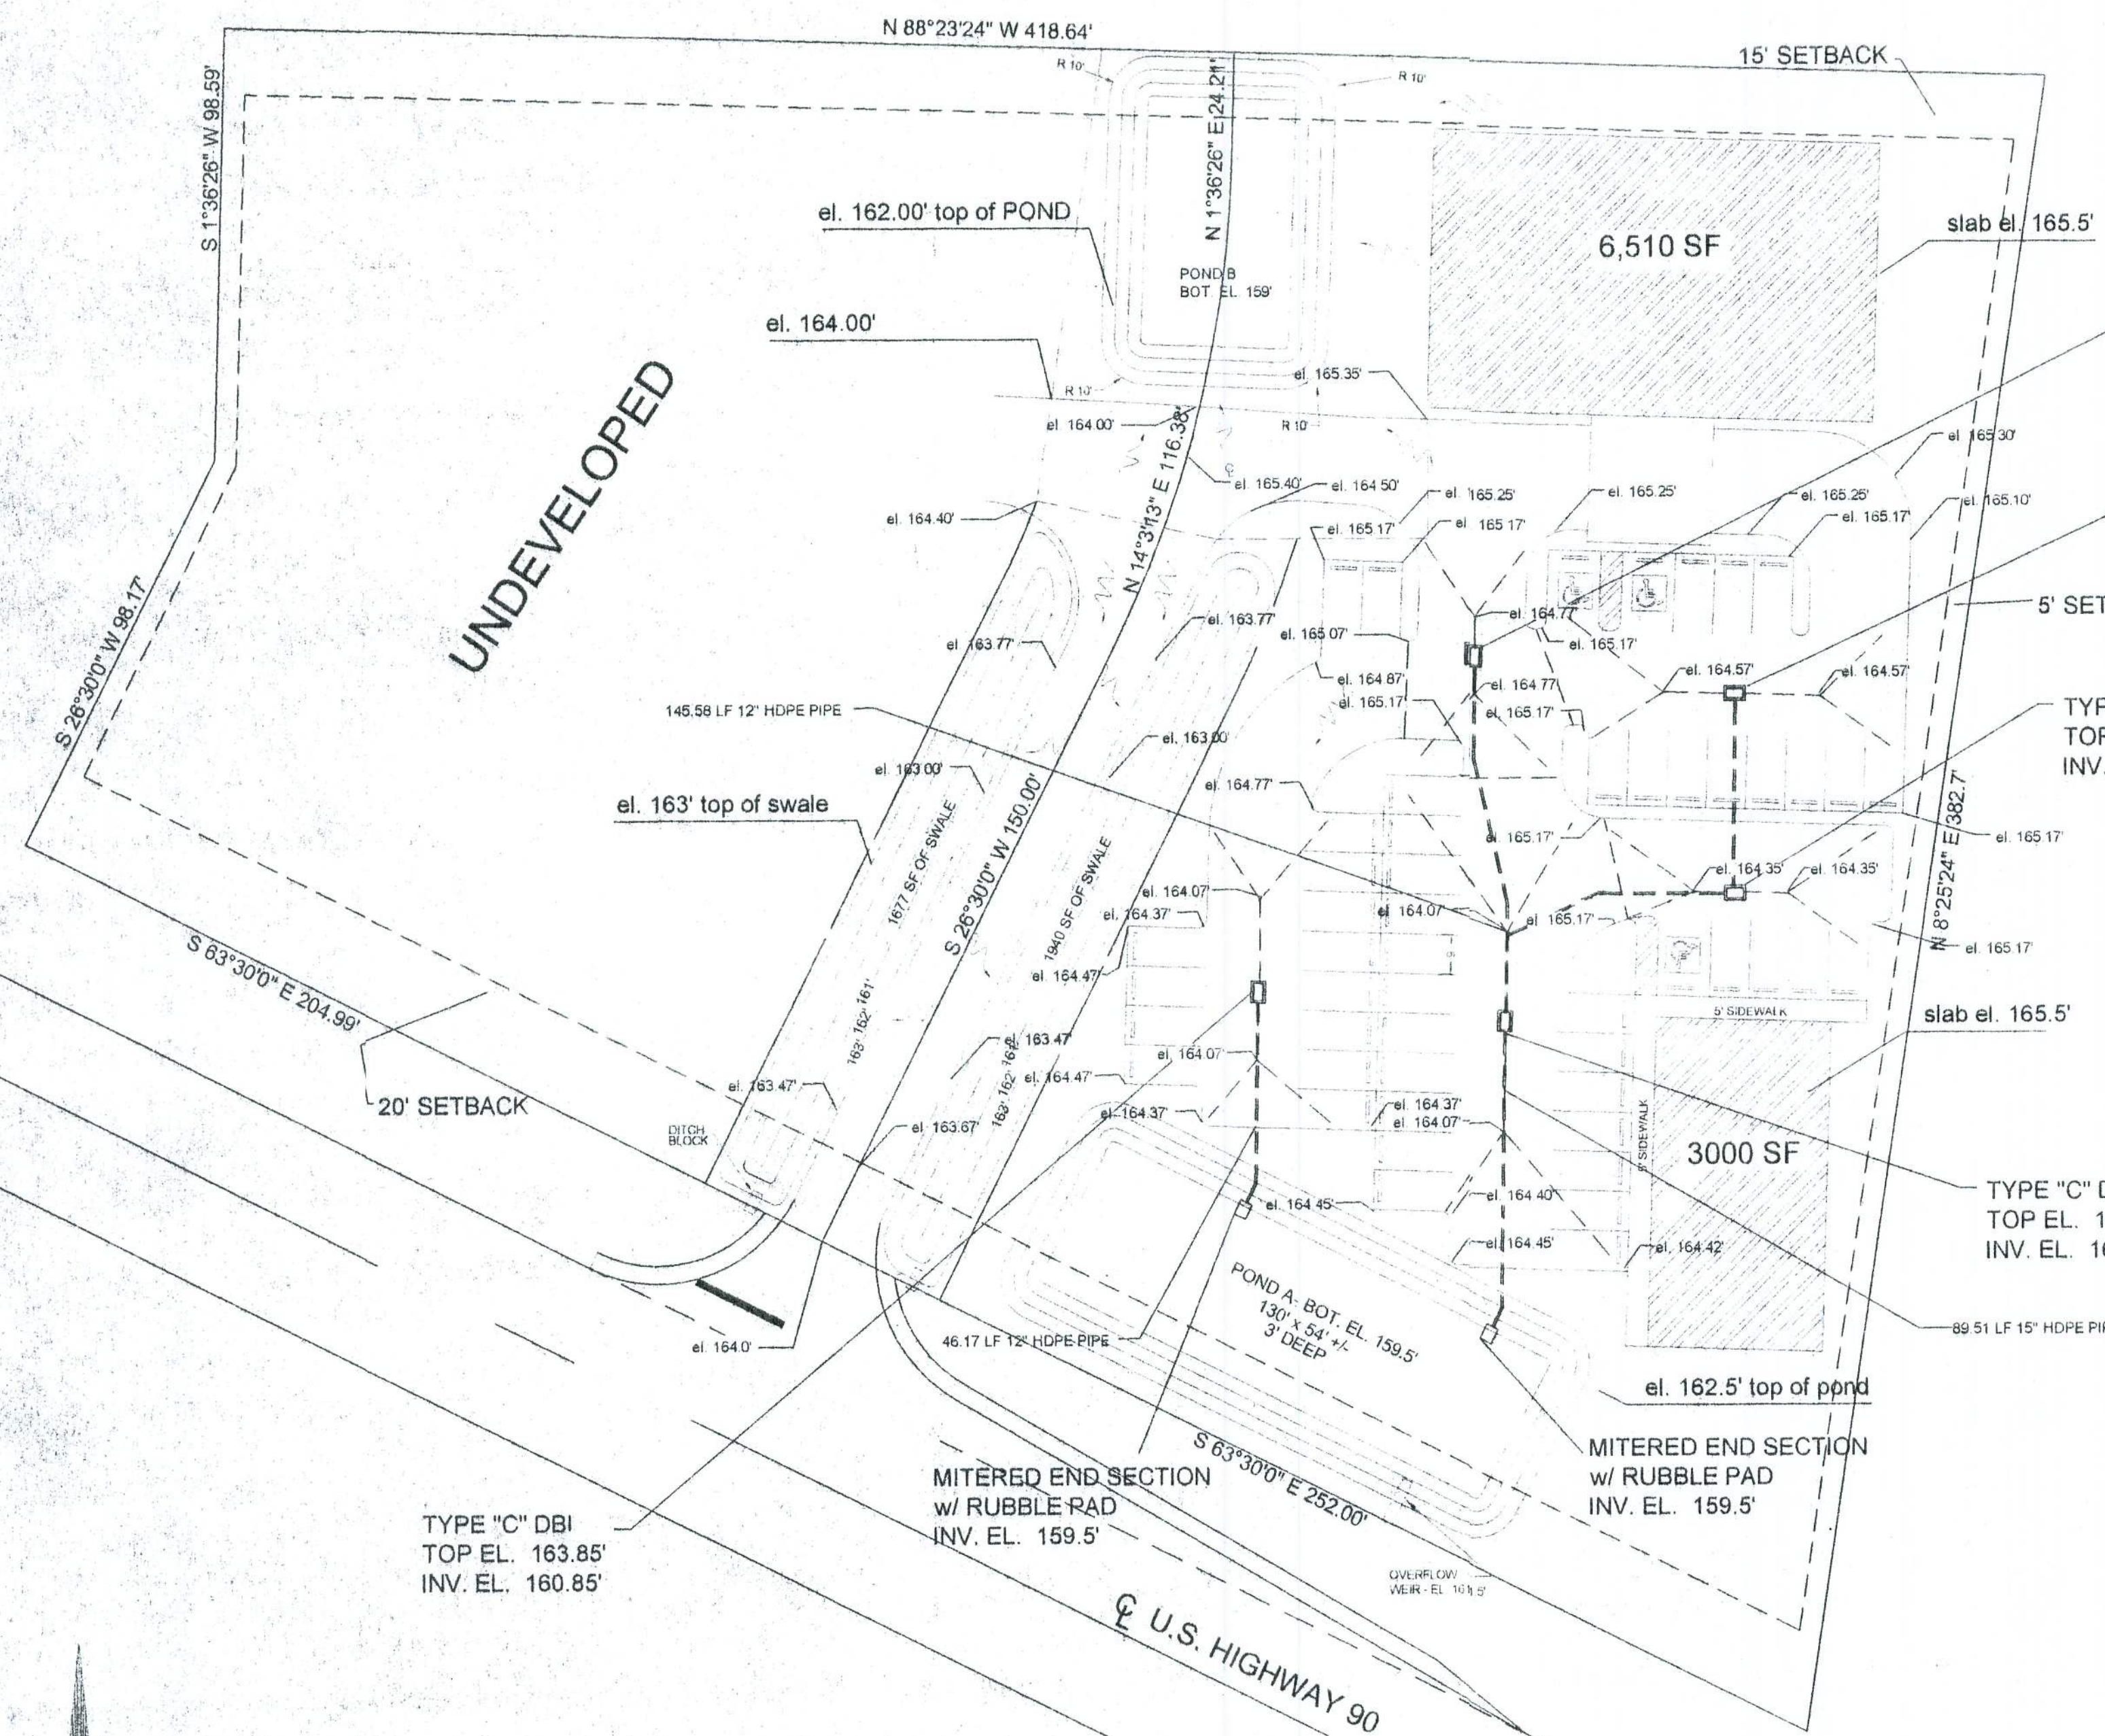
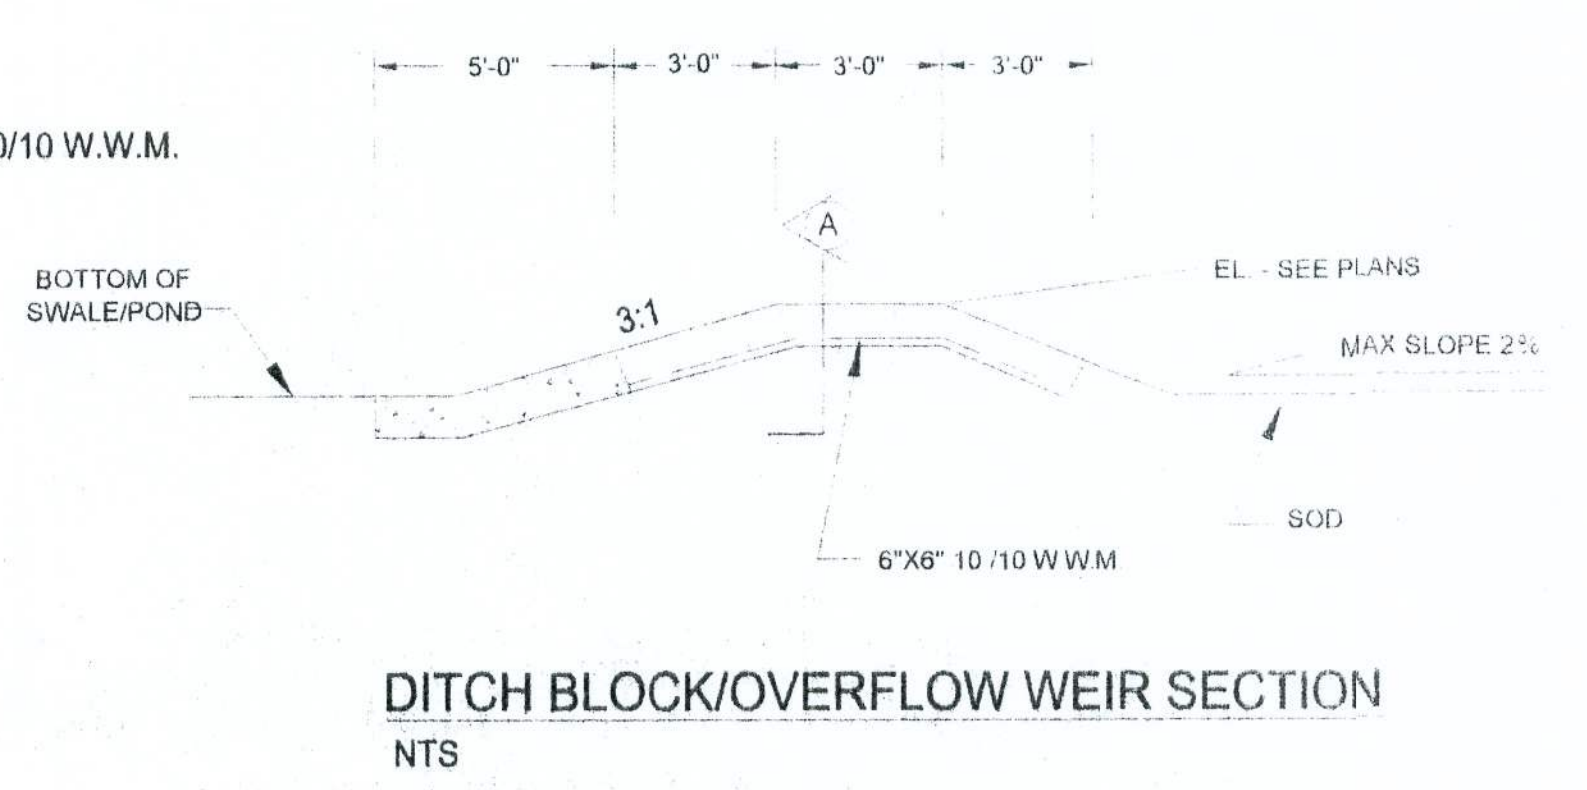
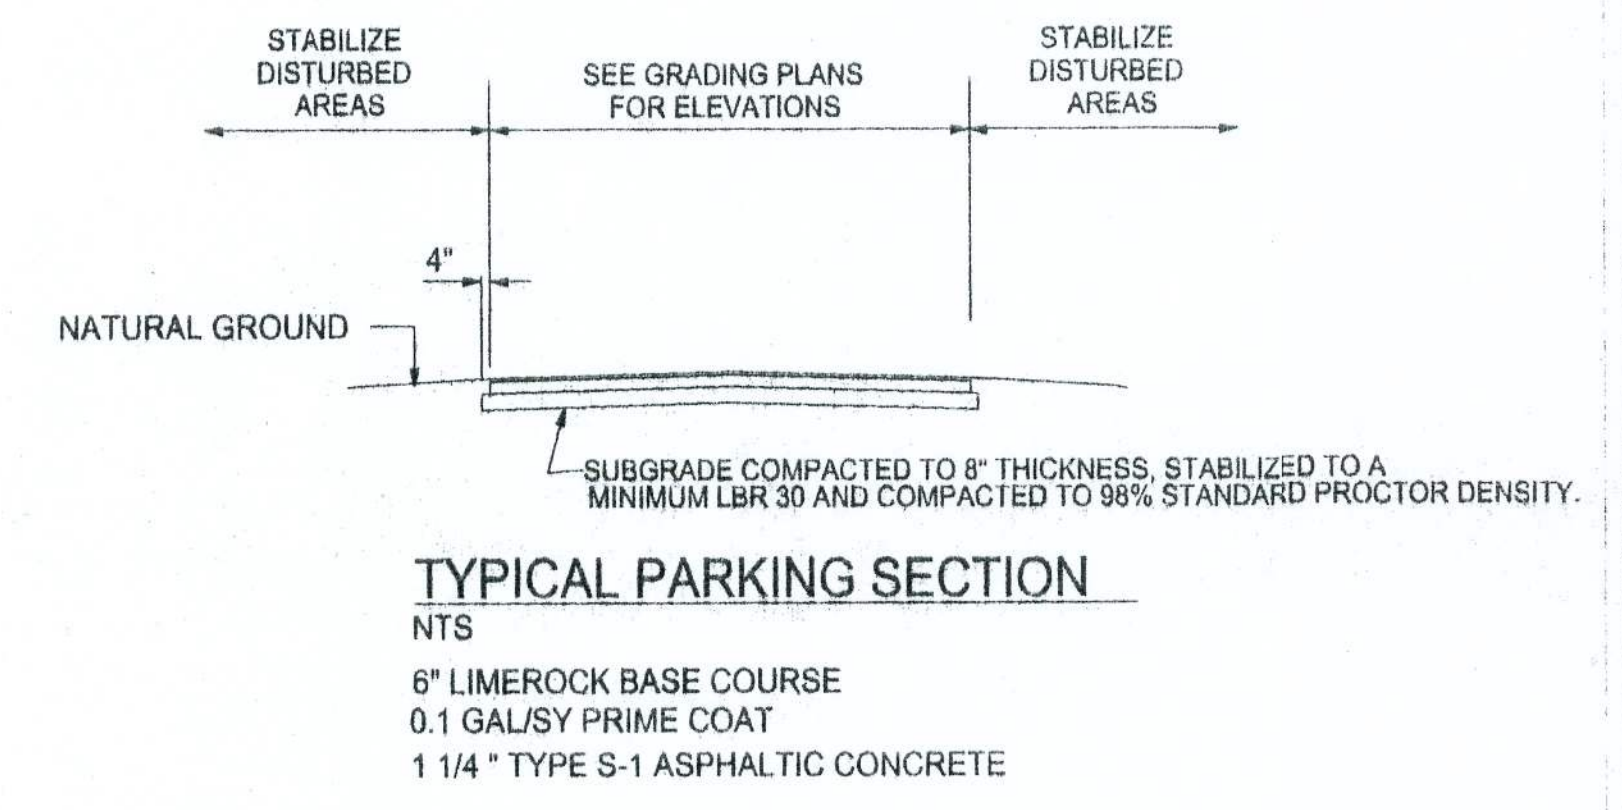
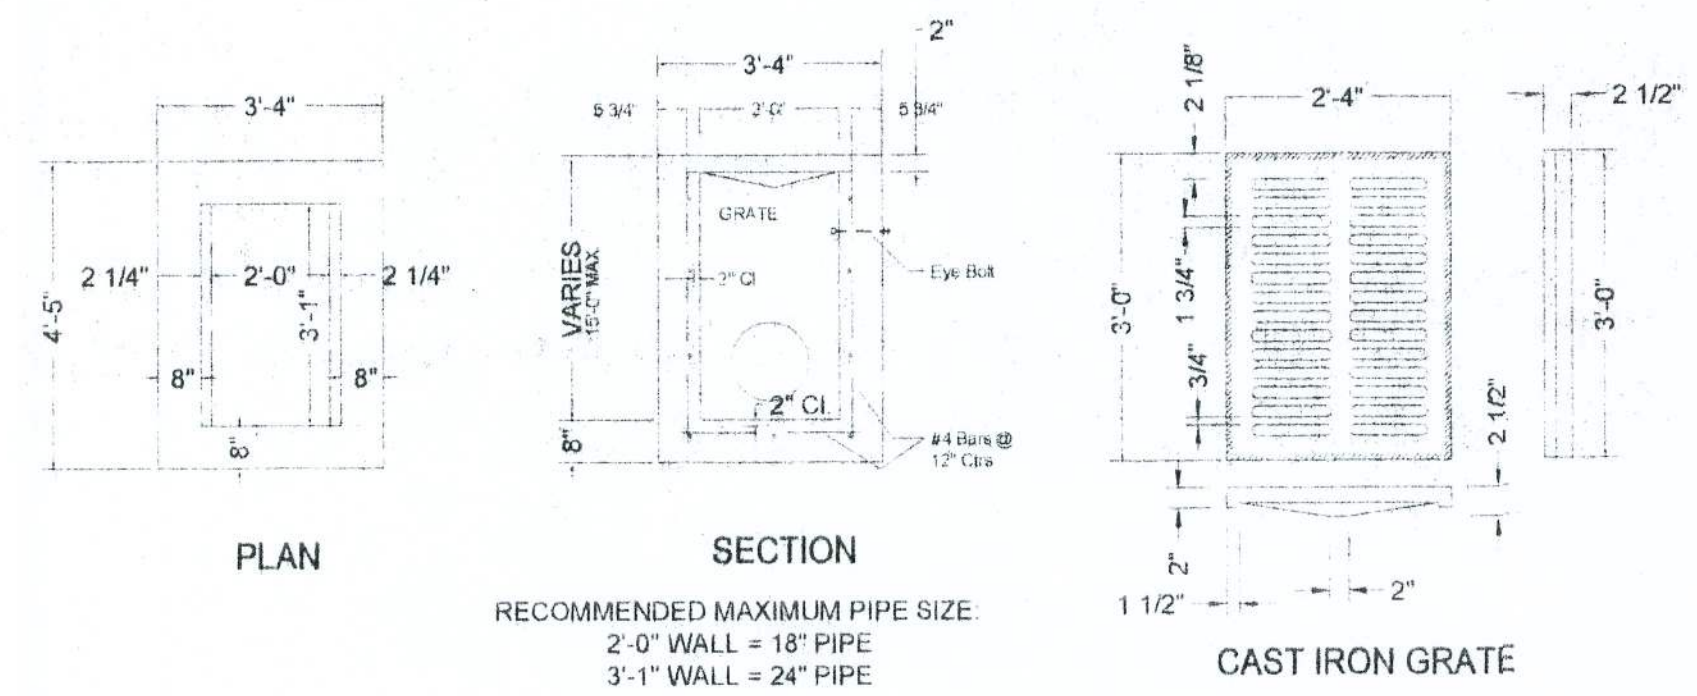
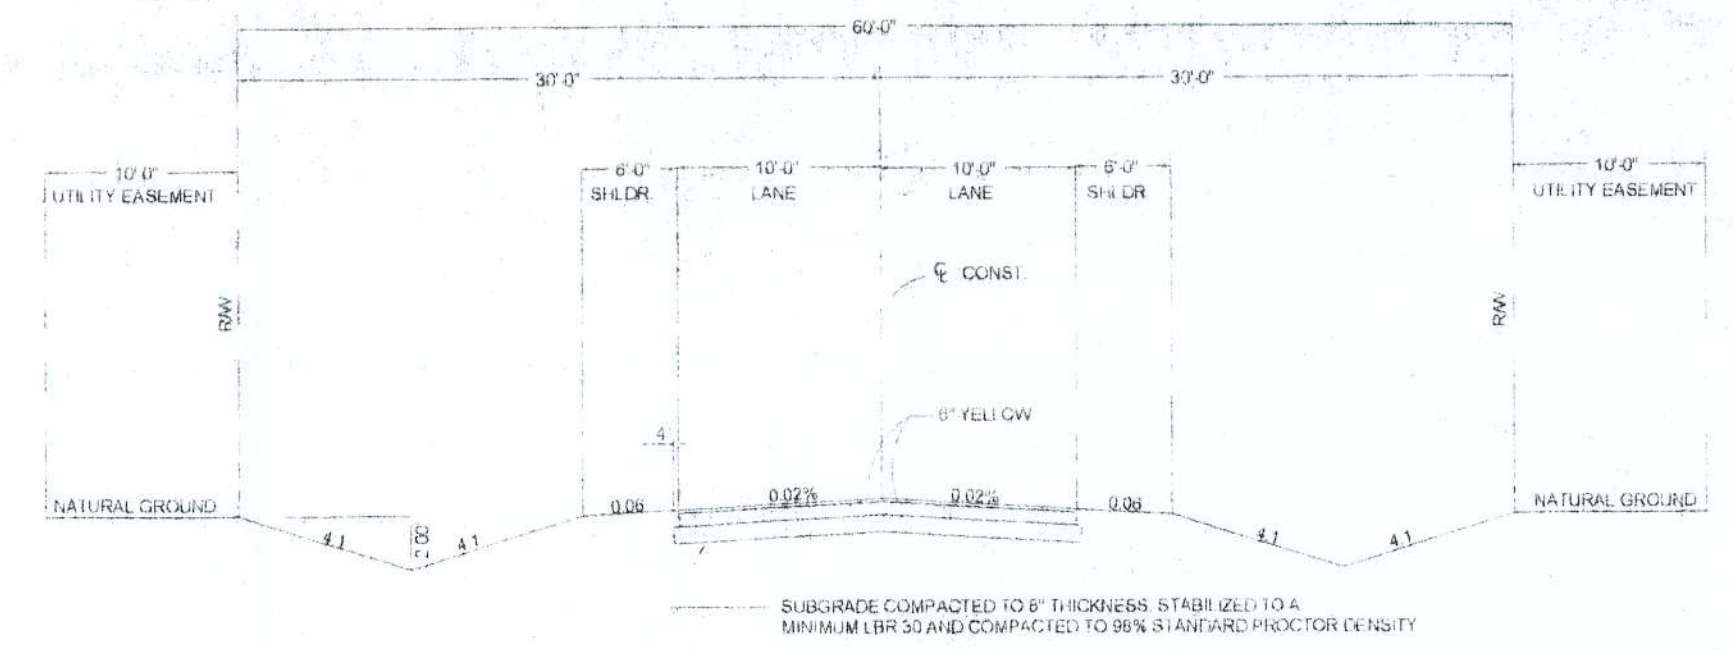
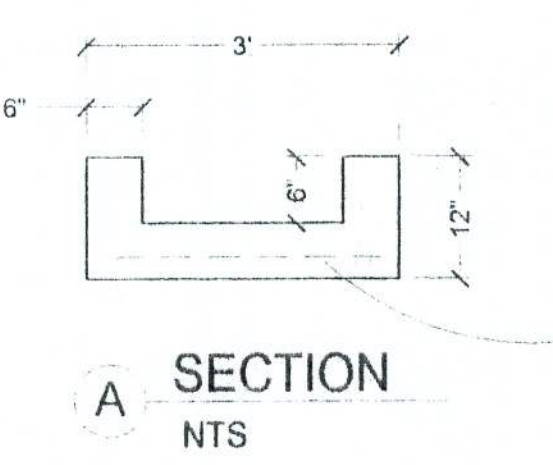
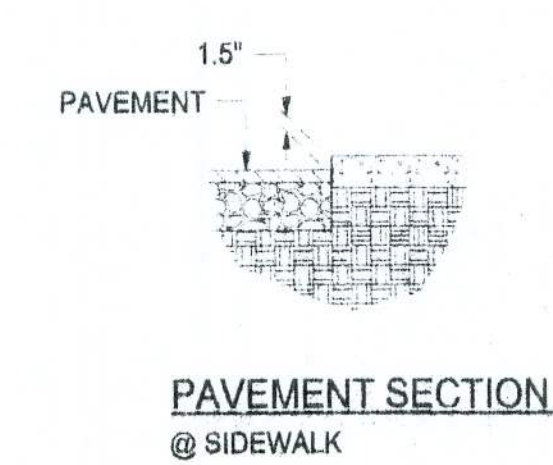
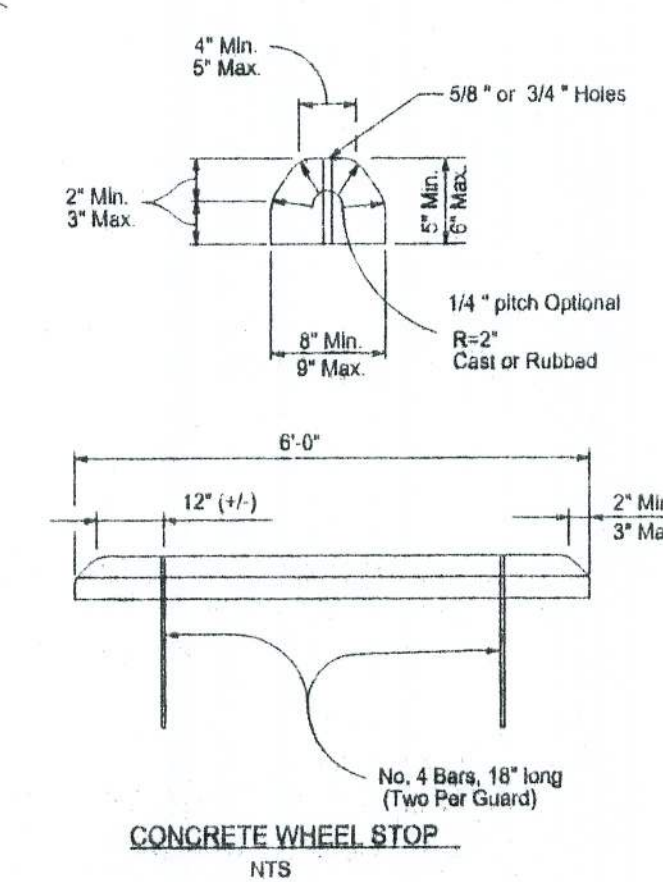


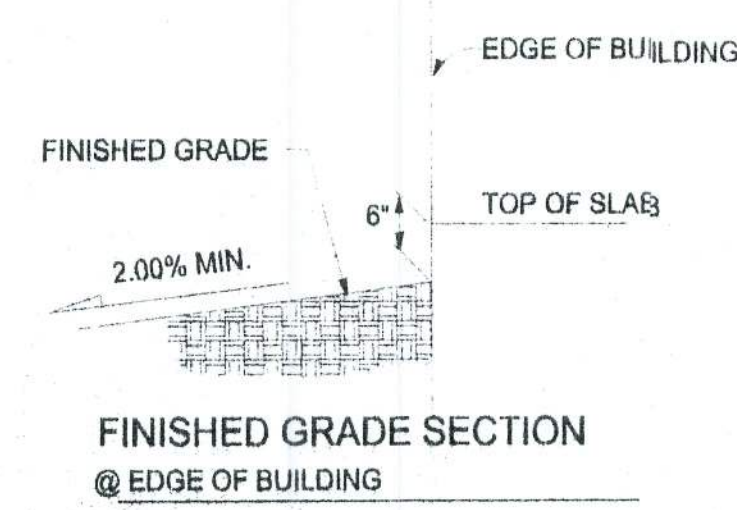

GRADING PLAN
SCALE: 1" = 30'-0"

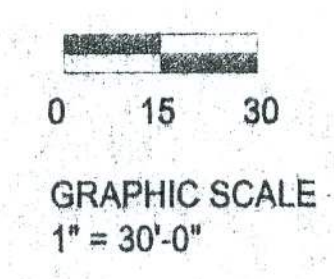

Willard Price
9/2/04

SITE PLAN FOR DR. GEIBEIG OFFICE

161 NW MADISON STREET
SUITE #102
LAKE CITY, FL 32055
(386)758-4209
CERTIFICATE OF AUTHORIZATION # 00000701

Freeman
Design Group Inc.

DATE: 8/25/04
DRAWN BY: W.H.F.
REVISIONS:
SHEET: SP-1
OR:
PROJECT NO: