

**REVISIONS** SOFTPIAN ARCHITECTURAL DESIGN SOFTWARE WINDLOAD ENGINEER: Mark Disosway, PE No.53915, POB 868, Lake City, FL 32056, 386-754-5419 DIMENSIONS: Stated dimensions supercede scaled dimensions. Refer all questions to Mark Disosway, P.E. for resolution. Do not proceed without clarification. COPYRIGHTS AND PROPERTY RIGHTS: COPYRIGHTS AND PROPERTY RIGHTS: Mark Disosway, P.E. hereby expressly reserves its common law copyrights and property right in these instruments of service. This document is not to be reproduced, altered or copied in any form or manner without first the express written permission and consent of Mark Disosway. CERTIFICATION: These plans and "Windload Engineering", Sheet S-1, attached, comply with Florida Building Code 2001, Section 1606 wind loads, to the best of my knowledge. LIMITATION: This design is valid for one building at specified location. In case of conflict structural requirements, scope of work, and builder responsibilities on sheet S-1 control. MARK DISOSWAY P.E. 53915 **EDGLEY** CONSTRUCTION, INC. **INLOW** RESIDENCE ADDRESS: Columbia County, Florida Mark Disosway P.E. P.O. Box 868 Lake City, Florida 32056 Phone: (386) 754 - 5419 Fax: (386) 754 - 6749 Email: mdpe@bellsouth.net PRINTED DATE: November 24, 2004 DRAWN BY: CHECKED BY: David Disosway David Disosway FINALS DATE: 24 / Nov / 04

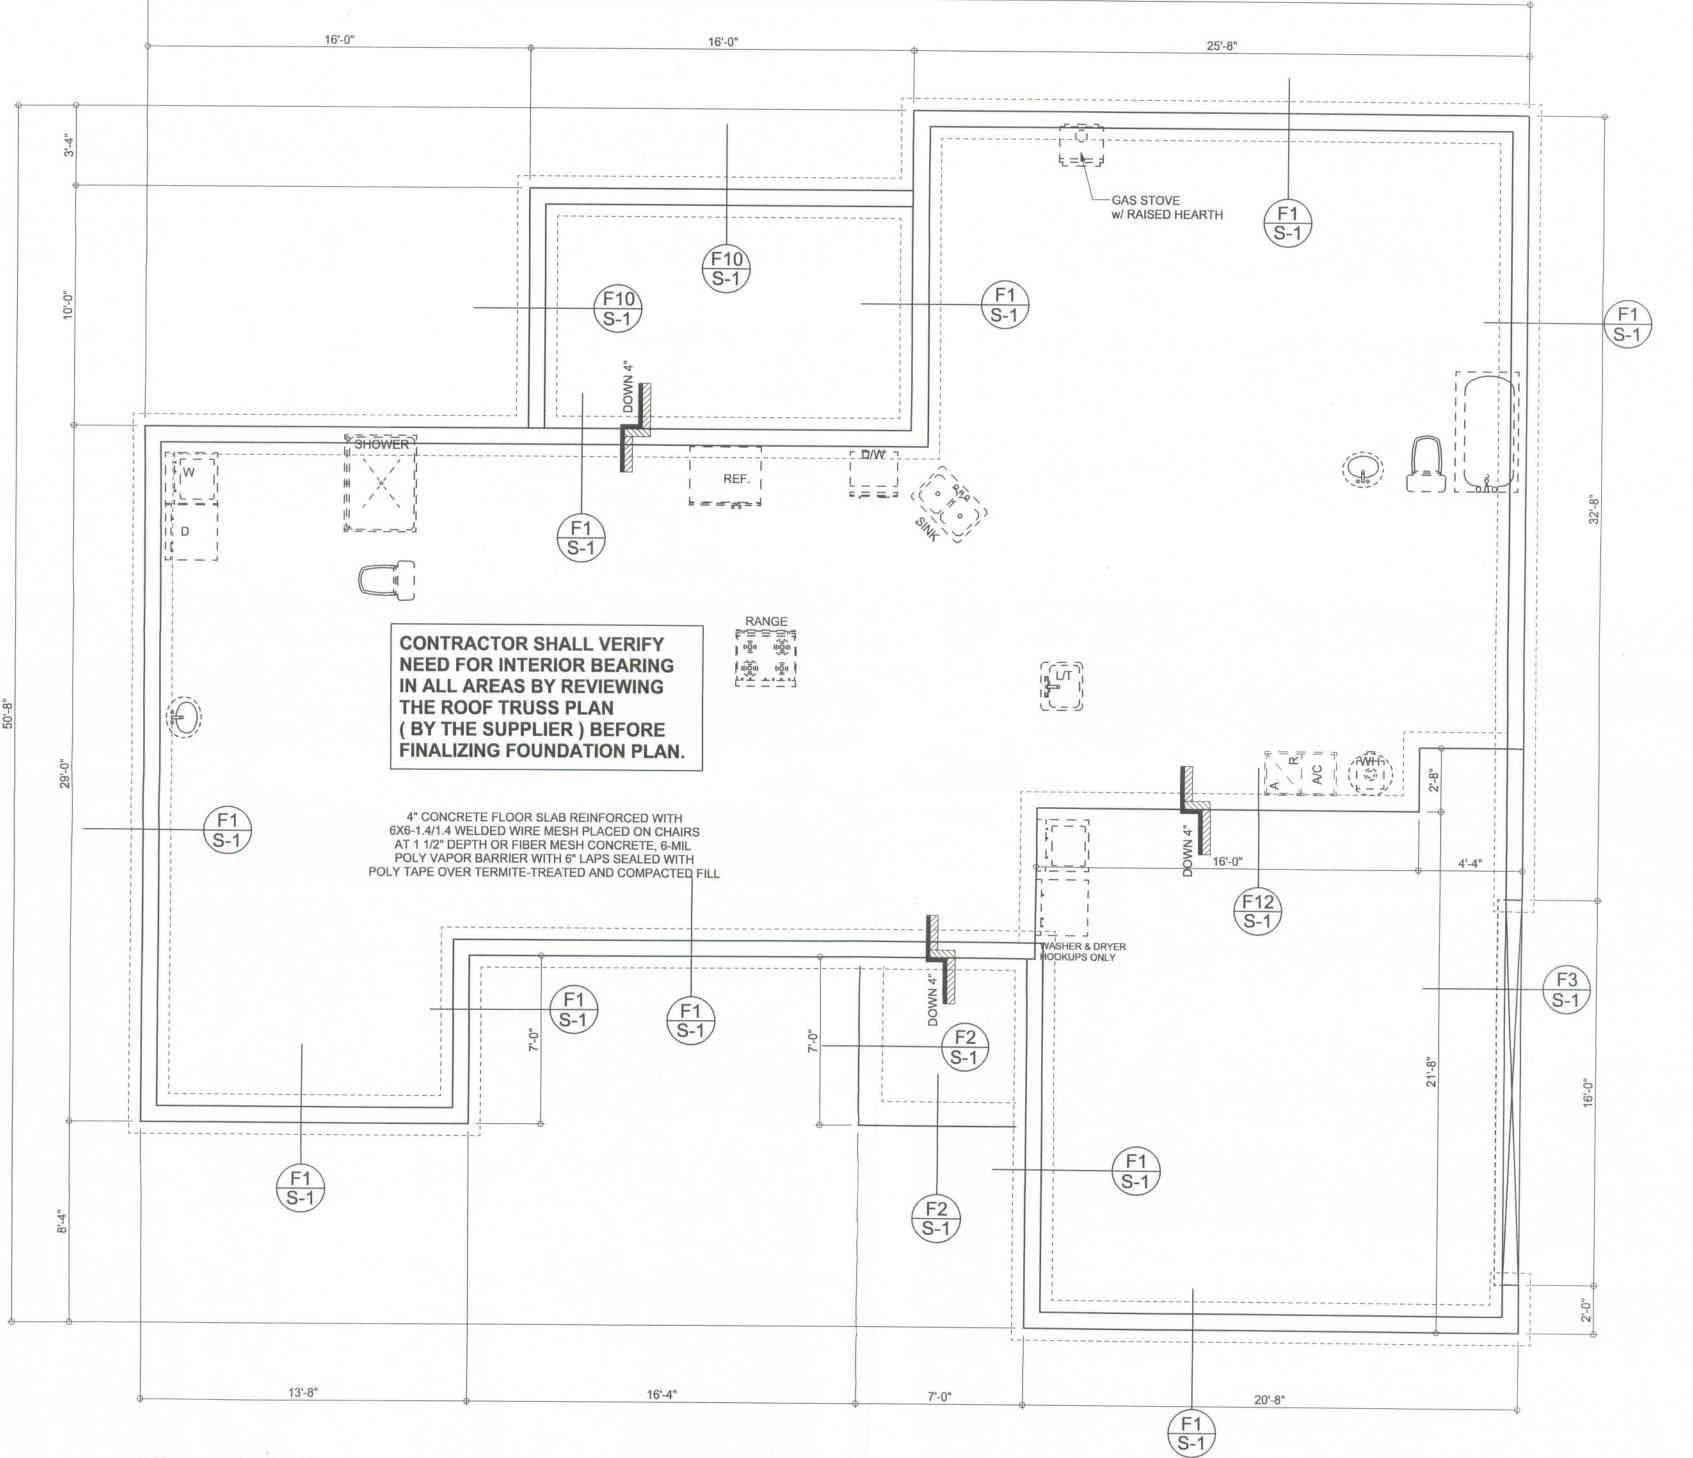

FOUNDATION PLAN
SCALE: 1/4" = 1'-0"

DIMENSIONS ON STRUCTURAL SHEETS
ARE NOT EXACT. REFER TO ARCHITECTURAL
FLOOR PLAN FOR ACTUAL DIMENSIONS

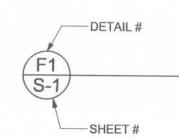

JOB NUMBER: 408095 DRAWING NUMBER

> A-4 OF 5 SHEETS