


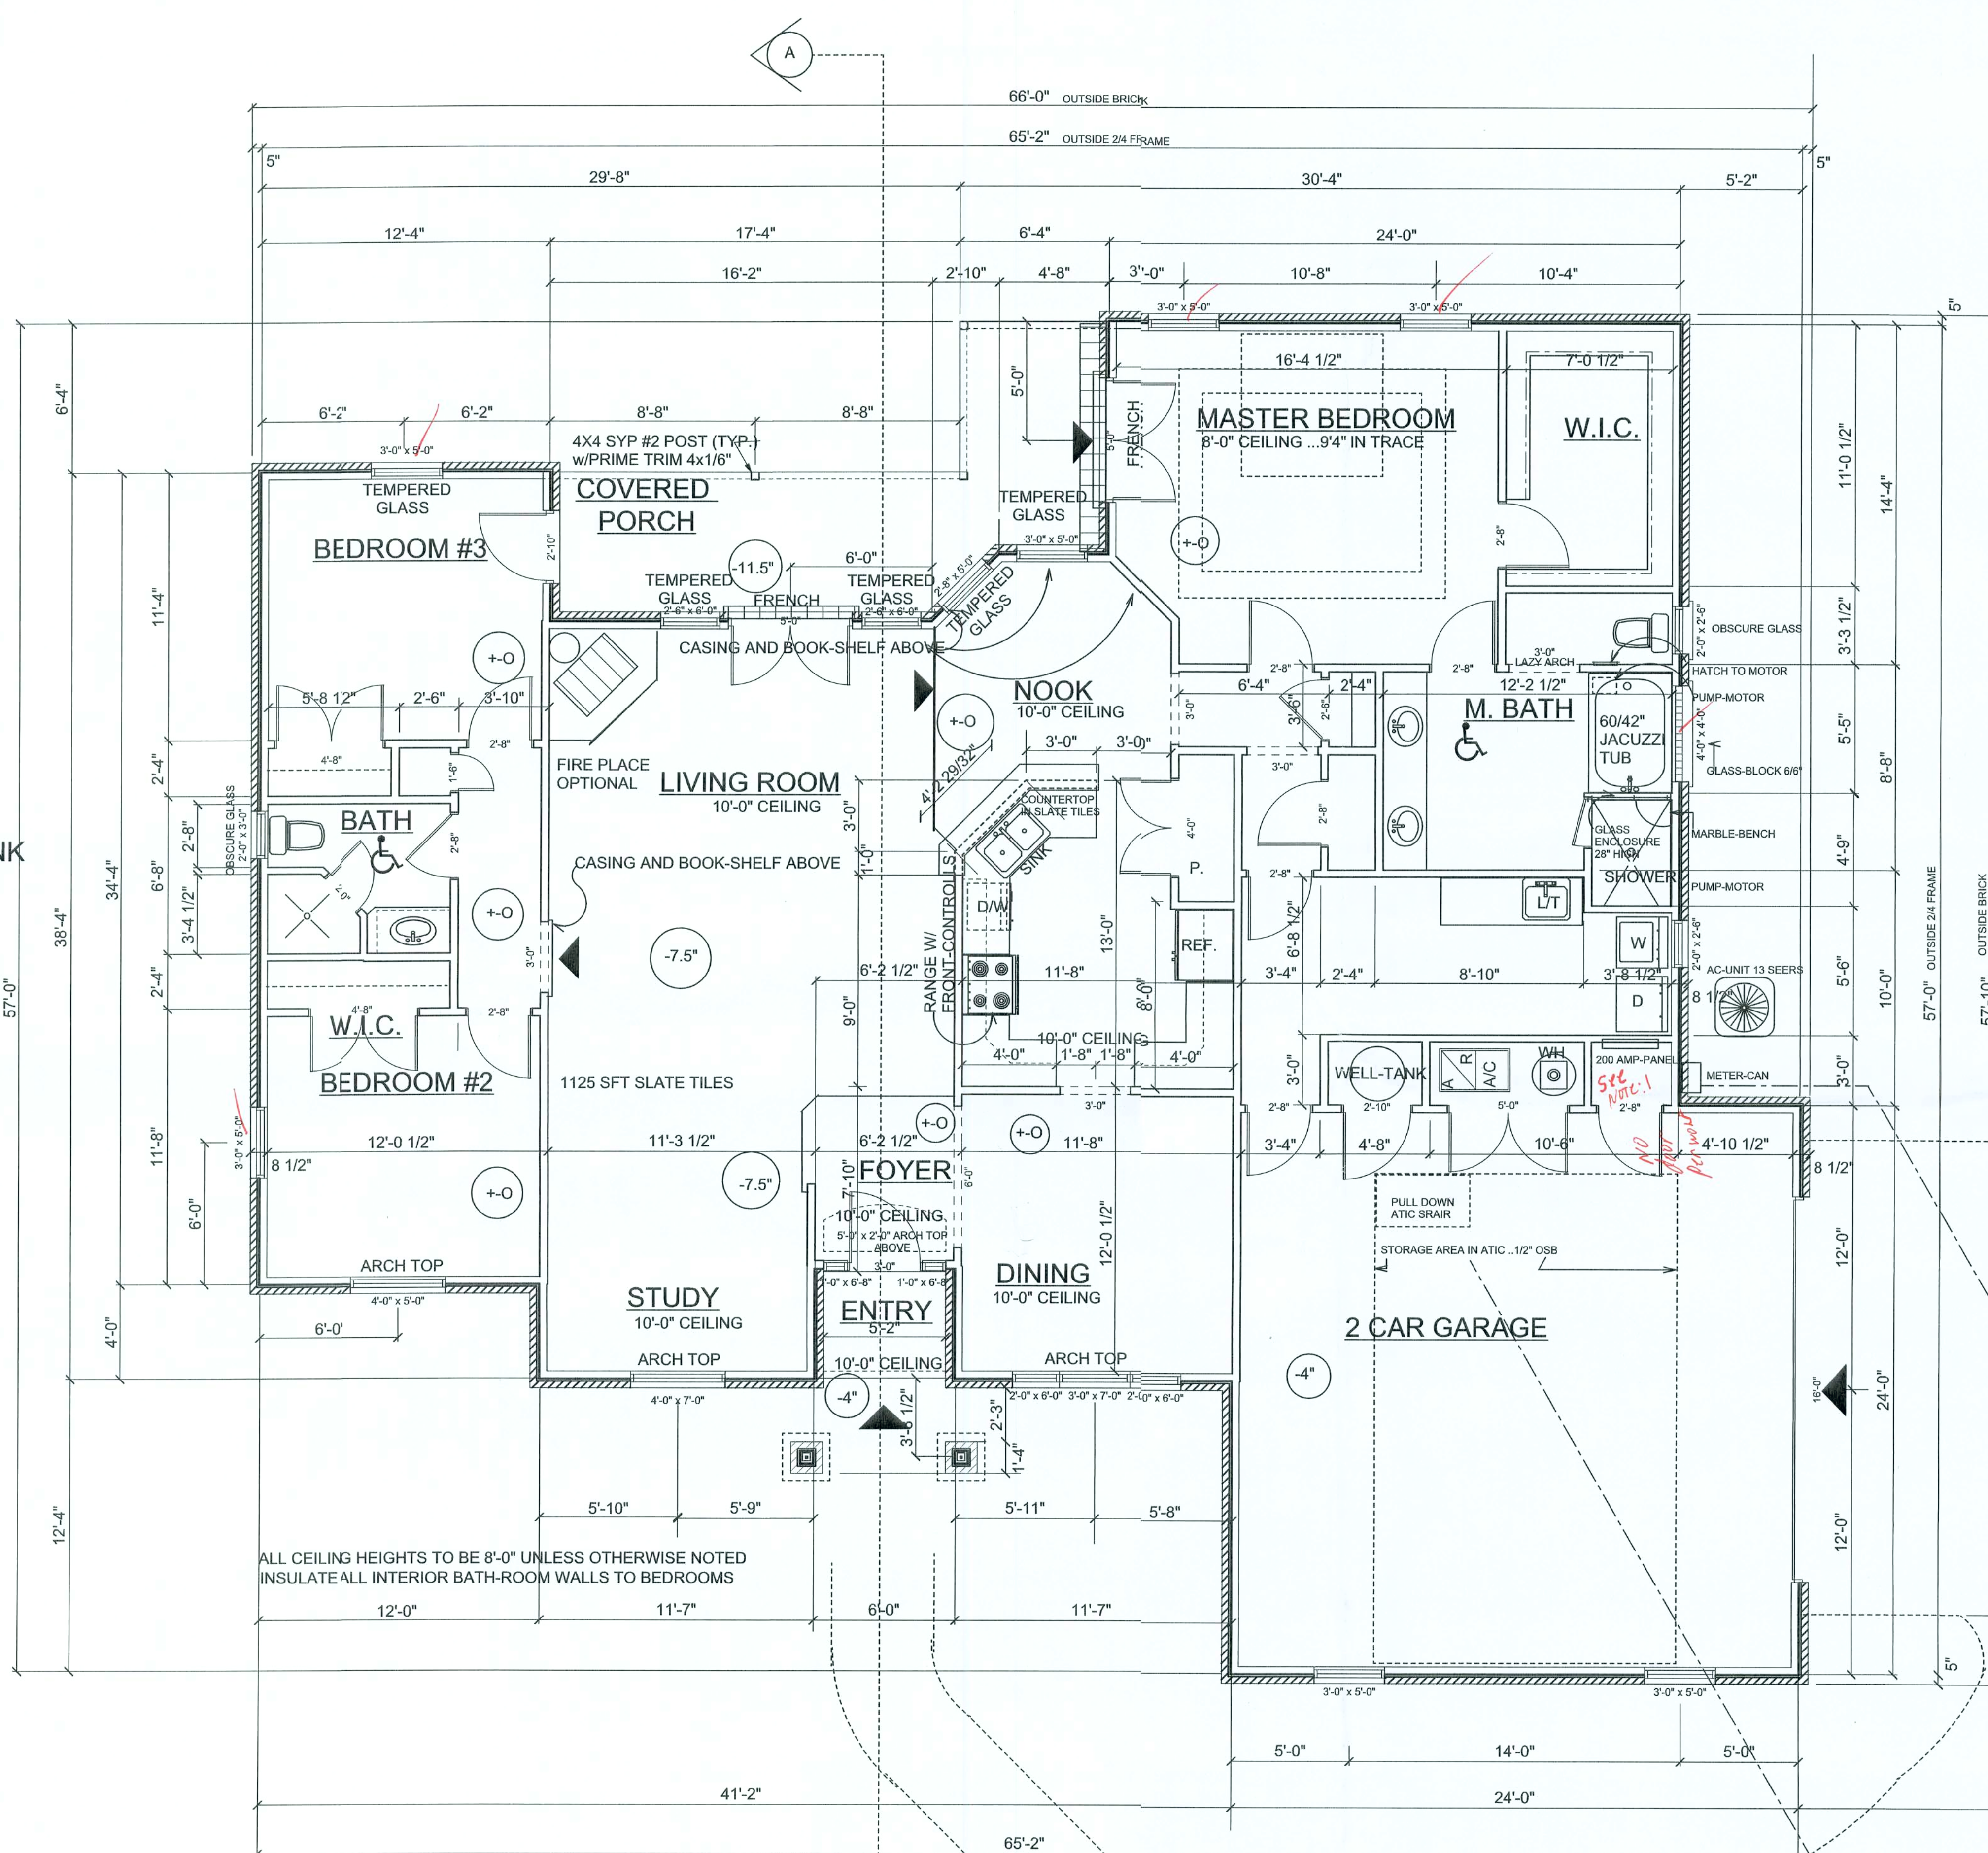

WINDOW & DOOR SCHEDULE

- 1. ENTRANCE DOOR 50/68, WITH TWO SIDE PANELS 12/68 IN STEEL
- 2. GARAGE DOOR 7' x 16', W/SQUARE TOPLITES... CLOPAY, MODEL#75
- 3. WINDOWS INSULATED, COLONIAL, WHITE BETTER BUILD SERIES 740 A
- 4. PATIO FRENCH DOOR, STEEL, PBDDIO RH INSWING 50/68, COLONIAL WHITE
- 5. PATIO FRENCH DOOR, STEEL, PBDDIO RH INSWING 50/68, W/INSIDE BLINDS, WHITE

NOTE:
ALL EXTERIOR WINDOWS AND GLASS DOORS ARE REQUIRED TO BE TESTED IN ACCORDANCE WITH "ANSI/AMMA/NWDA 101/IS2 STANDARD" AND BEAR AN "AMMA OR WDMA" LABEL IDENTIFYING THE MANUFACTURER, PERFORMANCE CHARACTERISTICS AND APPROVED PRODUCT TESTING ENTITY. FBC 1707.4.2.1

NOTE:
ALL EXTERIOR WINDOWS AND DOORS SHALL BE ANCHORED PER PUBLISHED AND ATTACHED MANUFACTURER'S RECOMMENDATIONS AND DETAILS TO ACHIEVE THE DESIGNED PRESSURE SPECIFIED. FBC 1707.4.4.1

NOTE:
ALL EXTERIOR WINDOWS AND GLASS DOORS WHERE BUCK THICKNESS IS LESS THAN 1 1/2 INCHES, SHALL BE ANCHORED THROUGH THE JAMB INTO THE STRUCTURAL SUBSTRATE. FBC 1707.4.4.2
SEE ALSO PUBLISHED AND ATTACHED MANUFACTURER'S RECOMMENDATIONS AND DETAILS.


NOTE:
ALL EXTERIOR WINDOWS AND GLASS DOORS WHERE BUCK THICKNESS IS 1 1/2 INCHES OR GREATER, THE BUCK MUST BE ATTACHED IN A MANNER TO TRANSFER THE LOAD DIRECTLY TO THE STRUCTURE. WINDOWS AND DOORS SHALL BE ANCHORED THROUGH THE JAMB INTO THE WOOD BUCK. FBC 1707.4.4.2
SEE ALSO PUBLISHED AND ATTACHED MANUFACTURER'S RECOMMENDATIONS AND DETAILS.

NOTE:
MULLIONS AND ADJACENT DOOR ASSEMBLIES ARE REQUIRED TO BE TESTED OR ENGINEERED TO TRANSFER 1.5 TIMES THE DESIGNED LOADS TO THE ROUGH OPENING SUBSTRATE. FBC 1707.4.5.1-1707.4.5.4
SEE ALSO PUBLISHED AND ATTACHED MANUFACTURER'S RECOMMENDATIONS AND DETAILS.

NOTE:
ALL PLUMBING, ELECTRICAL, AND MECHANICAL ROUGH-INS MUST BE COMPLETE, INSPECTED AND APPROVED BEFORE REQUESTING THE FRAMING INSPECTION. FBC 105.6

FLOOR PLAN	
SCALE: 1/4" = 1'-0"	
LIVING AREA	1987.8
GARAGE	620.8
REAR PORCH	173
ENTRY WAY	62
TOTAL AREA	2843.6 sft

REVISIONS	
SOFTPLAN ARCHITECTURAL DESIGN SOFTWARE	
WINDLOAD ENGINEER: Mark Disoway, PE No. 53915, POB 888, Lake City, FL 32056, 386-754-5419	
CERTIFICATION: These plans and "Windload Engineering", Sheet S-1, attached, comply with Florida Building Code 2001, Section 1606 wind loads, to the best of my knowledge.	
LIMITATION: This design is valid for one building at specified location. In case of conflict, structural requirements, scope of work, and builder responsibilities on sheet S-1 control.	
DIMENSIONS: Stated dimensions supercede scaled dimensions. Refer all questions to Wolf Schrom G.C. for resolution. Do not proceed without clarification.	
COPYRIGHTS AND PROPERTY RIGHTS: Wolf Schrom G.C. of BAUUS INC hereby expressly reserves its common law copyrights and property right in these instruments of service. This document is not to be reproduced, altered or copied in any form or manner without first the express written permission and consent of Wolf Schrom G.C.	
NOTE: For Structural Informations and Requirements, see Structural Sheets by Mark Disoway PE	
OWNER: RHONDA & J.T. PARK	
WOLF SCHROM GC: 47190 BAUUS WOLF SCHROM General Contractor GC#47190 P.O. BOX 656 LAKE CITY, FL 32056 TEL/FAX: 386-364-4793 CELL: 813-786-0730	
RESIDENTIAL HOUSE ADDRESS: 1391 BIRLEY AVE LAKE CITY, FLORIDA COLUMBIA COUNTY	
FLOOR PLAN	
PRINTED DATE: December 21, 2005	
DESIGNED & DRAWN BY: WOLF SCHROM PO BOX 656 LAKE CITY, FL 32056 TEL/FAX: 386-364-4793 CELL: 813-786-0730	
FINALS DATE: DEC02/05	
HOUSE TYPE: BRICK-HOUSE	
DRAWING NUMBER 1 OF 5 SHEETS	

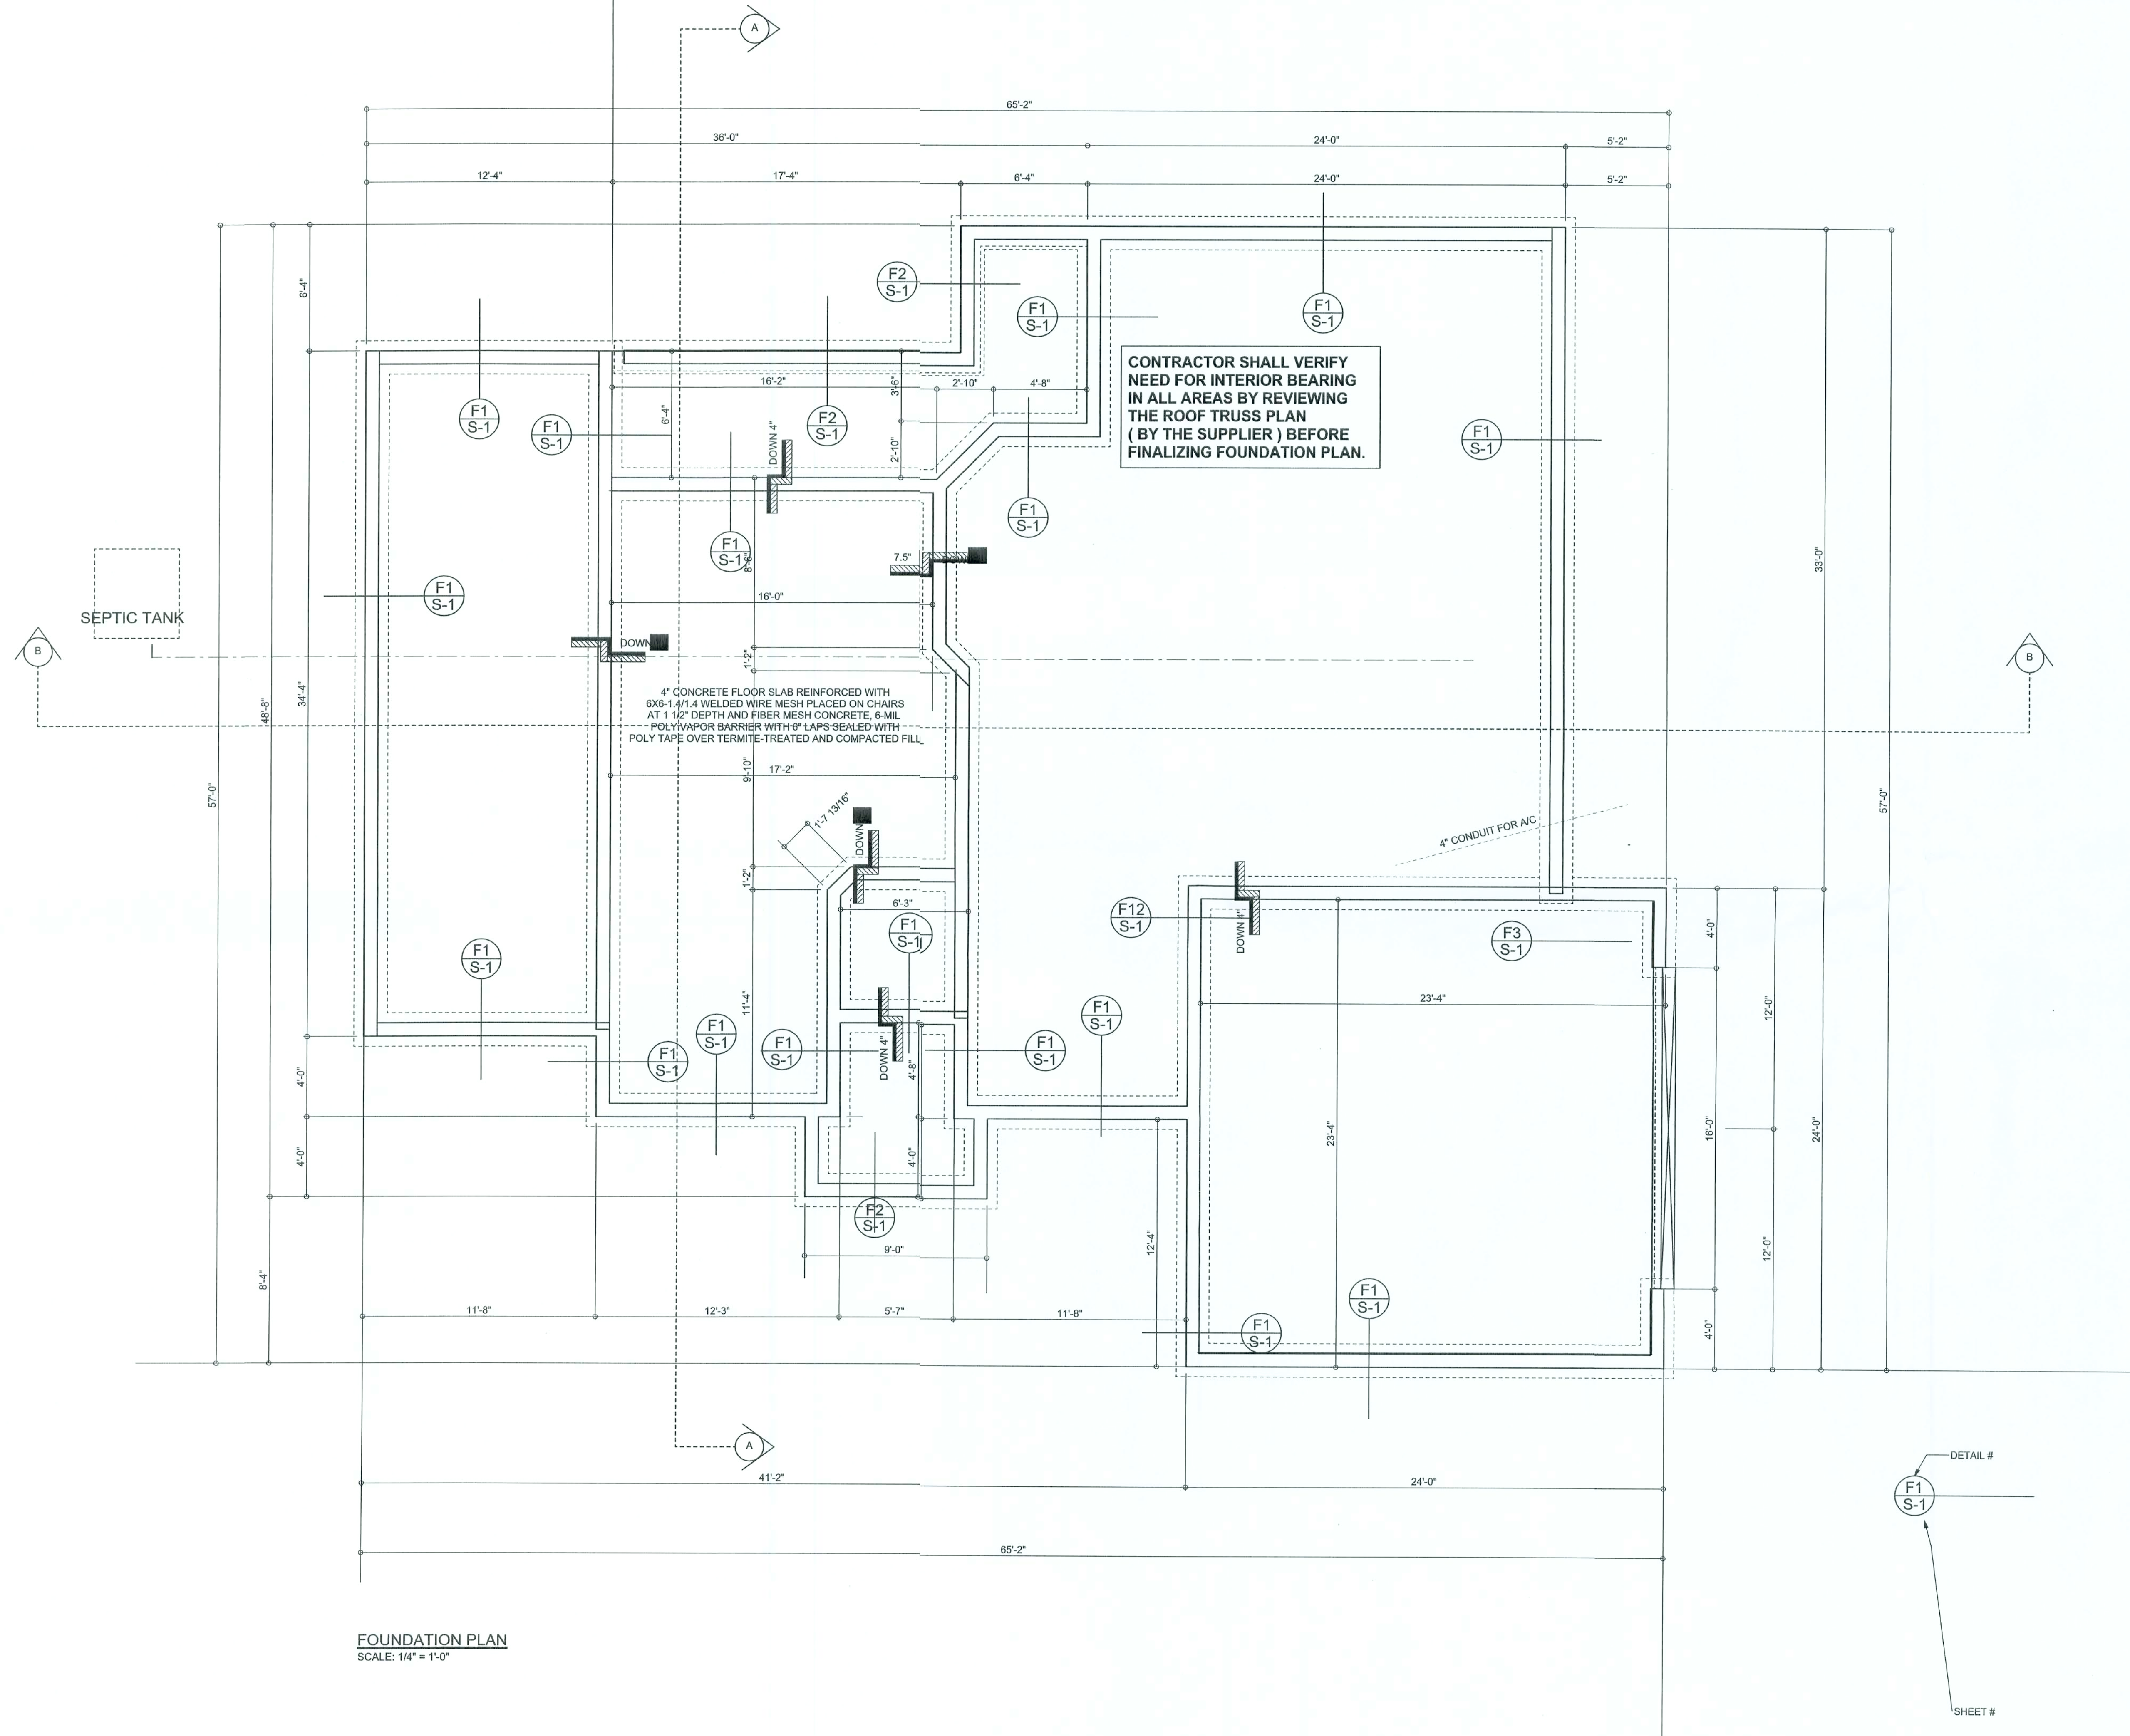

REVISIONS	

SOFTPLAN
ARCHITECTURAL DESIGN SOFTWARE

WINDLOAD ENGINEER:
Mark Disoway
PE No. 53815, P.O.B. 668, Lake City,
FL 32066, 386-754-5419

CERTIFICATION: These plans and
"Windload Engineering", Sheet S-1,
attached, comply with Florida Building
Code 2001, Section 1606 wind loads,
to the best of my
knowledge.

LIMITATION: This design is valid for
one building at specified location. In
case of conflict, structural requirements,
scope of work, and builder responsibilities
on sheet S-1 control.

DIMENSIONS:
Stated dimensions supersede scaled
dimensions. Refer all questions to
Wolf Schrom G.C. for resolution.
Do not proceed without clarification.

**COPYRIGHTS AND
PROPERTY RIGHTS:**
Wolf Schrom G.C. of BAHRUS INC.
hereby expressly reserves its common
law copyrights and property right in these
instruments of service.
This document is not to be reproduced,
altered or copied in any form or manner
without first the express written permission
and consent of Wolf Schrom G.C.

NOTE:
For Structural Informations
and Requirements,
see Structural Sheets
by Mark Disoway PE

OWNER:
RHONDA & J.T. PARK

ADDRESS:
1391 BIRLEY AVE
LAKE CITY, FLORIDA
COLUMBIA COUNTY

WOLF SCHROM
SC 47180

RESIDENTIAL
HOUSE

ADDRESS:
1391 BIRLEY AVE
LAKE CITY, FLORIDA
COLUMBIA COUNTY

FOUNDATION
PLAN

PRINTED DATE: December 28, 2005

DESIGNED & DRAWN BY:
WOLF SCHROM
PO BOX 655
LIVE OAK, FL 32064
TEL/FAX: 386-364-4733
CELL: 813-788-0730

FINALES DATE:
DEC02/05

HOUSE TYPE:
BRICK-HOUSE

DRAWING NUMBER

2

OF 5 SHEETS

REVISIONS



WINDLOAD ENGINEER:
Mark Disoway,
PE No.53915, POB 868, Lake City,
FL 32056, 386-754-5419

CERTIFICATION: These plans and
"Windload Engineering", Sheet S-1,
attached, comply with Florida Building
Code 2001, Section 1606 wind loads,
to the best of my
knowledge.

LIMITATION: This design is valid for
one building at specified location. In
case of conflict, structural requirements,
scope of work, and builder responsibilities
on sheet S-1 control.

DIMENSIONS:
Stated dimensions supersede scaled
dimensions. Refer all questions to
Wolf Schrom G.C. for resolution.
Do not proceed without clarification.


COPYRIGHTS AND
PROPERTY RIGHTS:
Wolf Schrom G.C. of BAUHAUS INC
hereby expressly reserves its common
law copyrights and property right in these
instruments of service.
This document is not to be reproduced,
altered or copied in any form or manner
without first the express written permission
and consent of Wolf Schrom G.C.

NOTE:
For Structural Informations
and Requirements,
see Structural Sheets
by Mark Disoway PE

OWNER:

RHONDA & J.T. PARK

ADDRESS:
1391 BIRLEY AVE
LAKE CITY, FLORIDA
COLUMBIA COUNTY

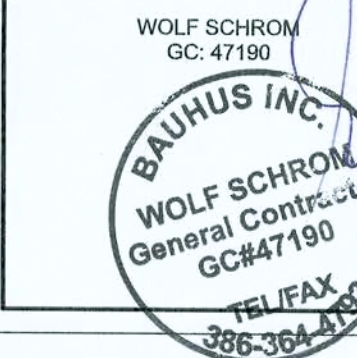

RESIDENTIAL HOUSE

ADDRESS:
1391 BIRLEY AVE
LAKE CITY, FLORIDA
COLUMBIA COUNTY

ELEVATIONS

PRINTED DATE: December 21, 2005

DESIGNED & DRAWN BY:
WOLF SCHROM
PO BOX 656
LIVE OAK, FL 32064
TEL/FAX: 386-364-4793
CELL: 813-786-0730


FINALES DATE:
DEC02/ 05


HOUSE TYPE:

BRICK-HOUSE

DRAWING NUMBER

3
OF 5 SHEETS

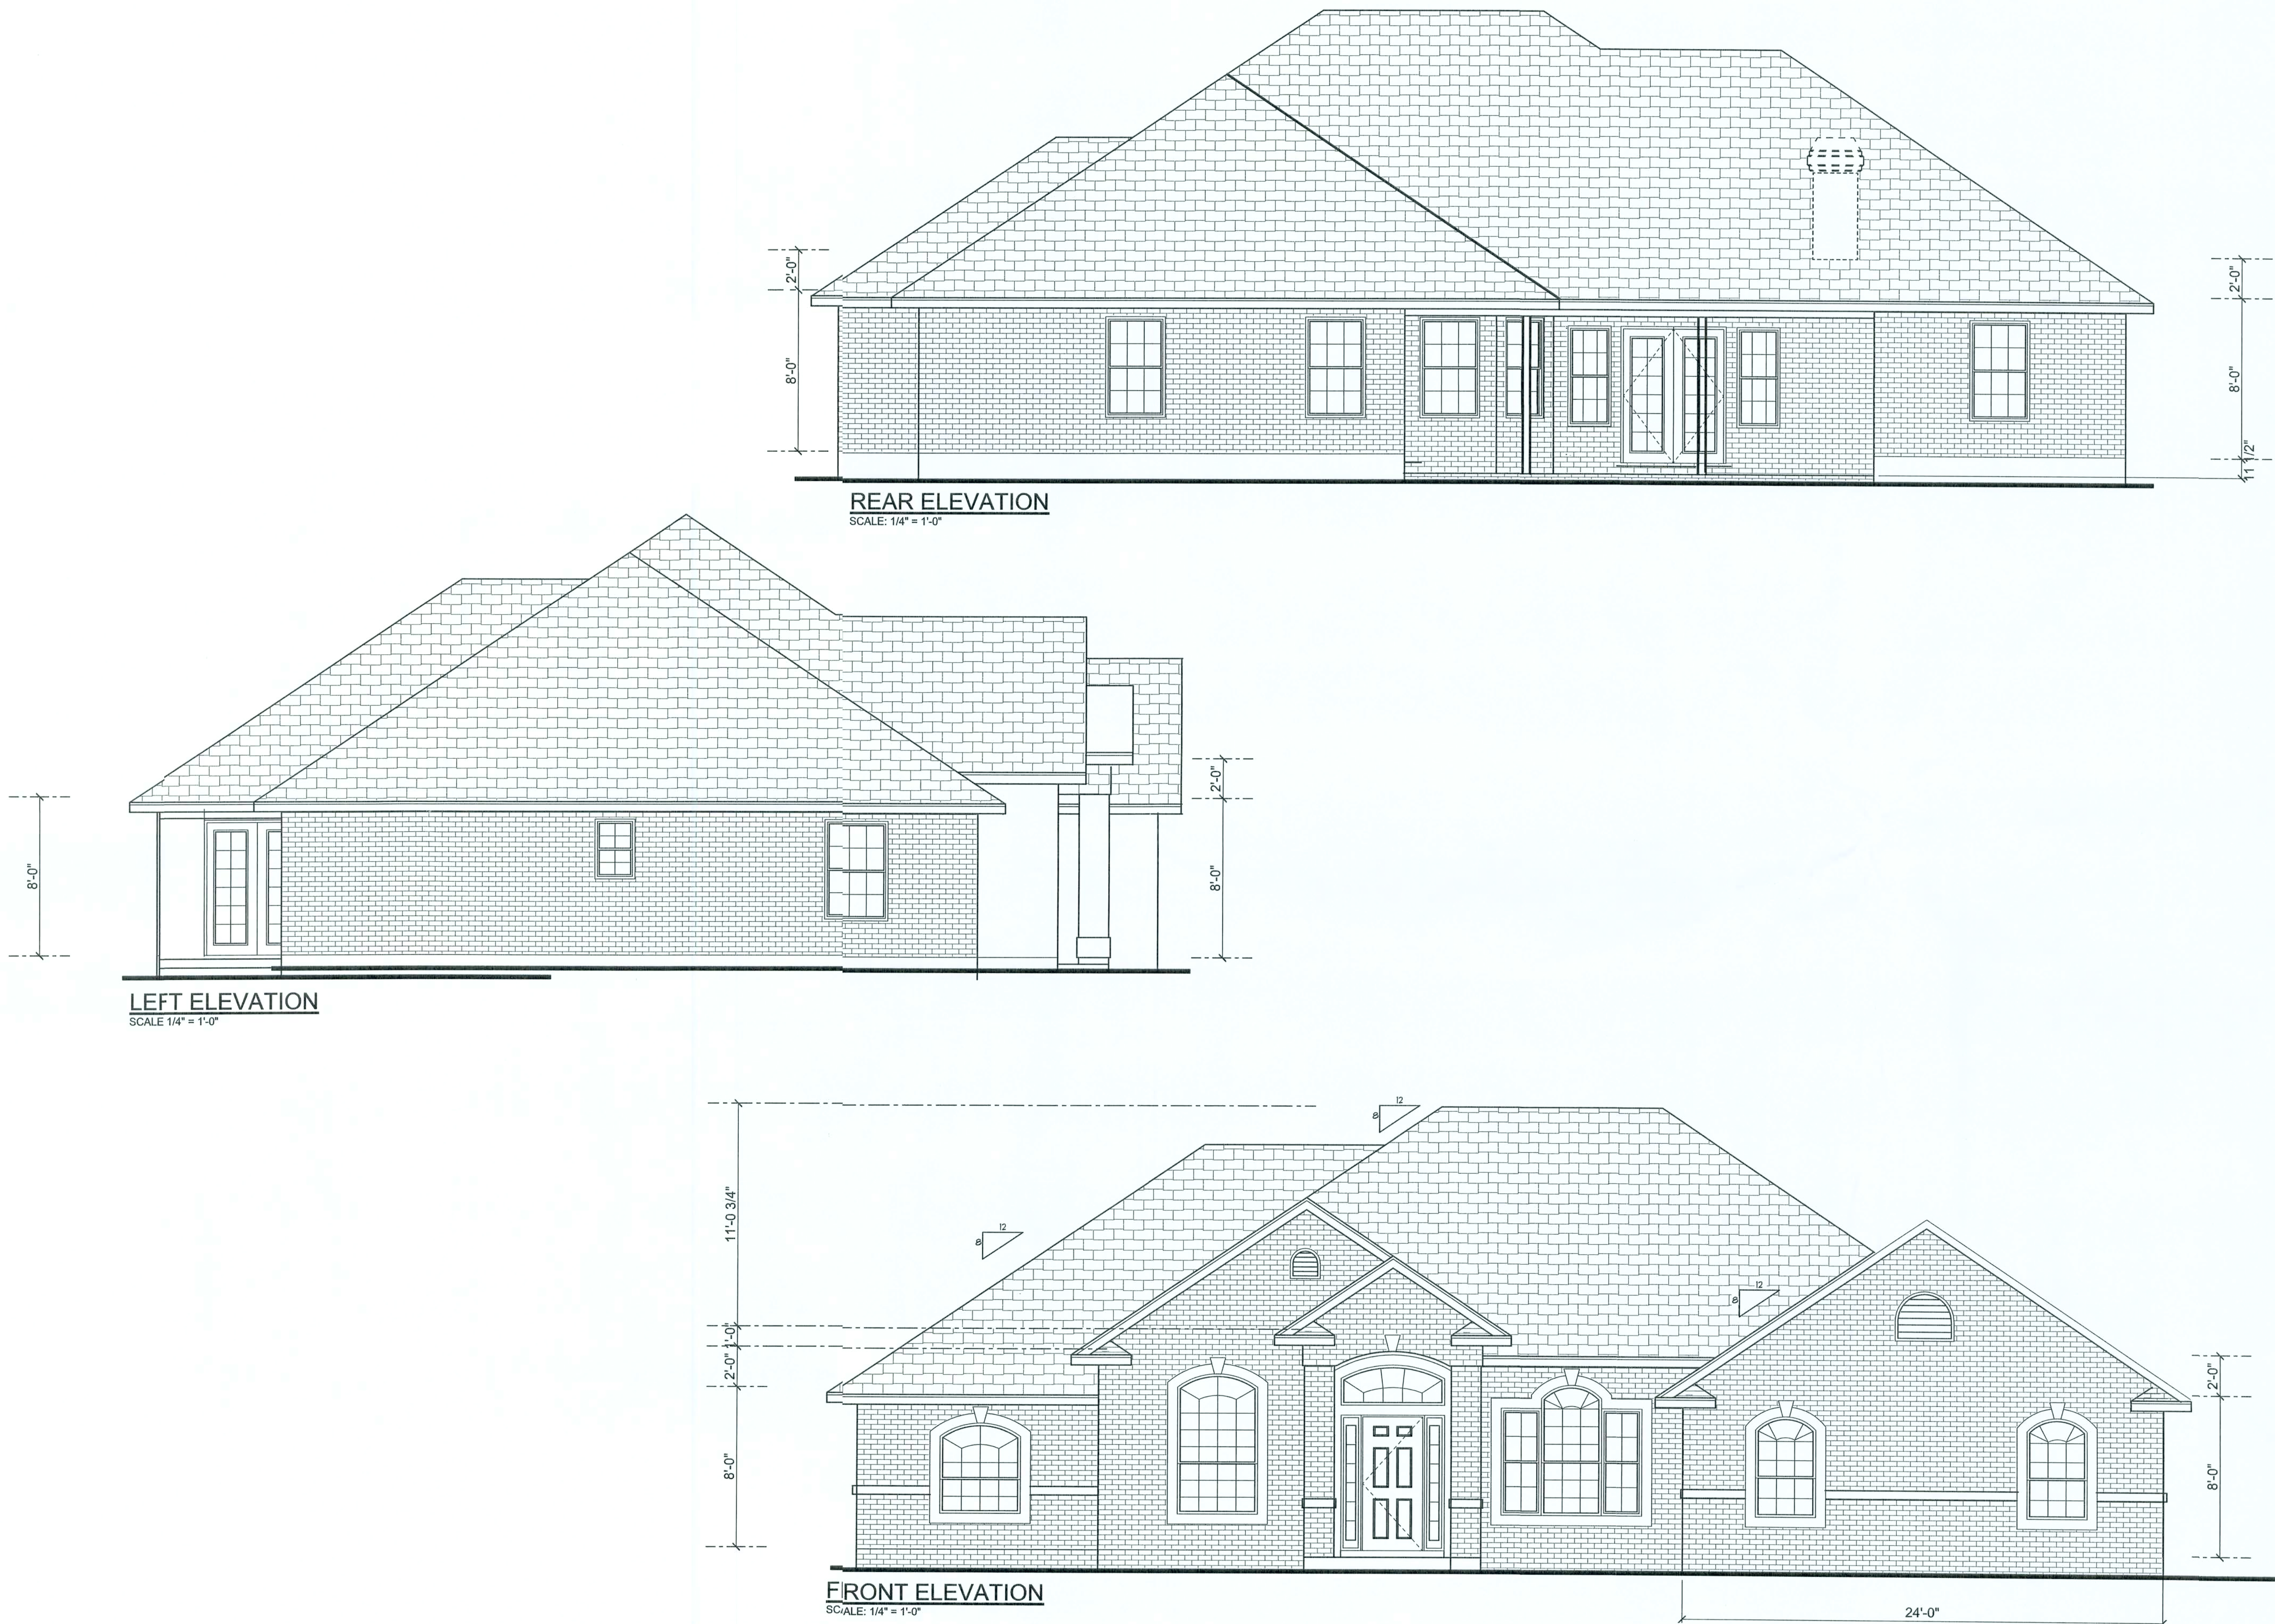

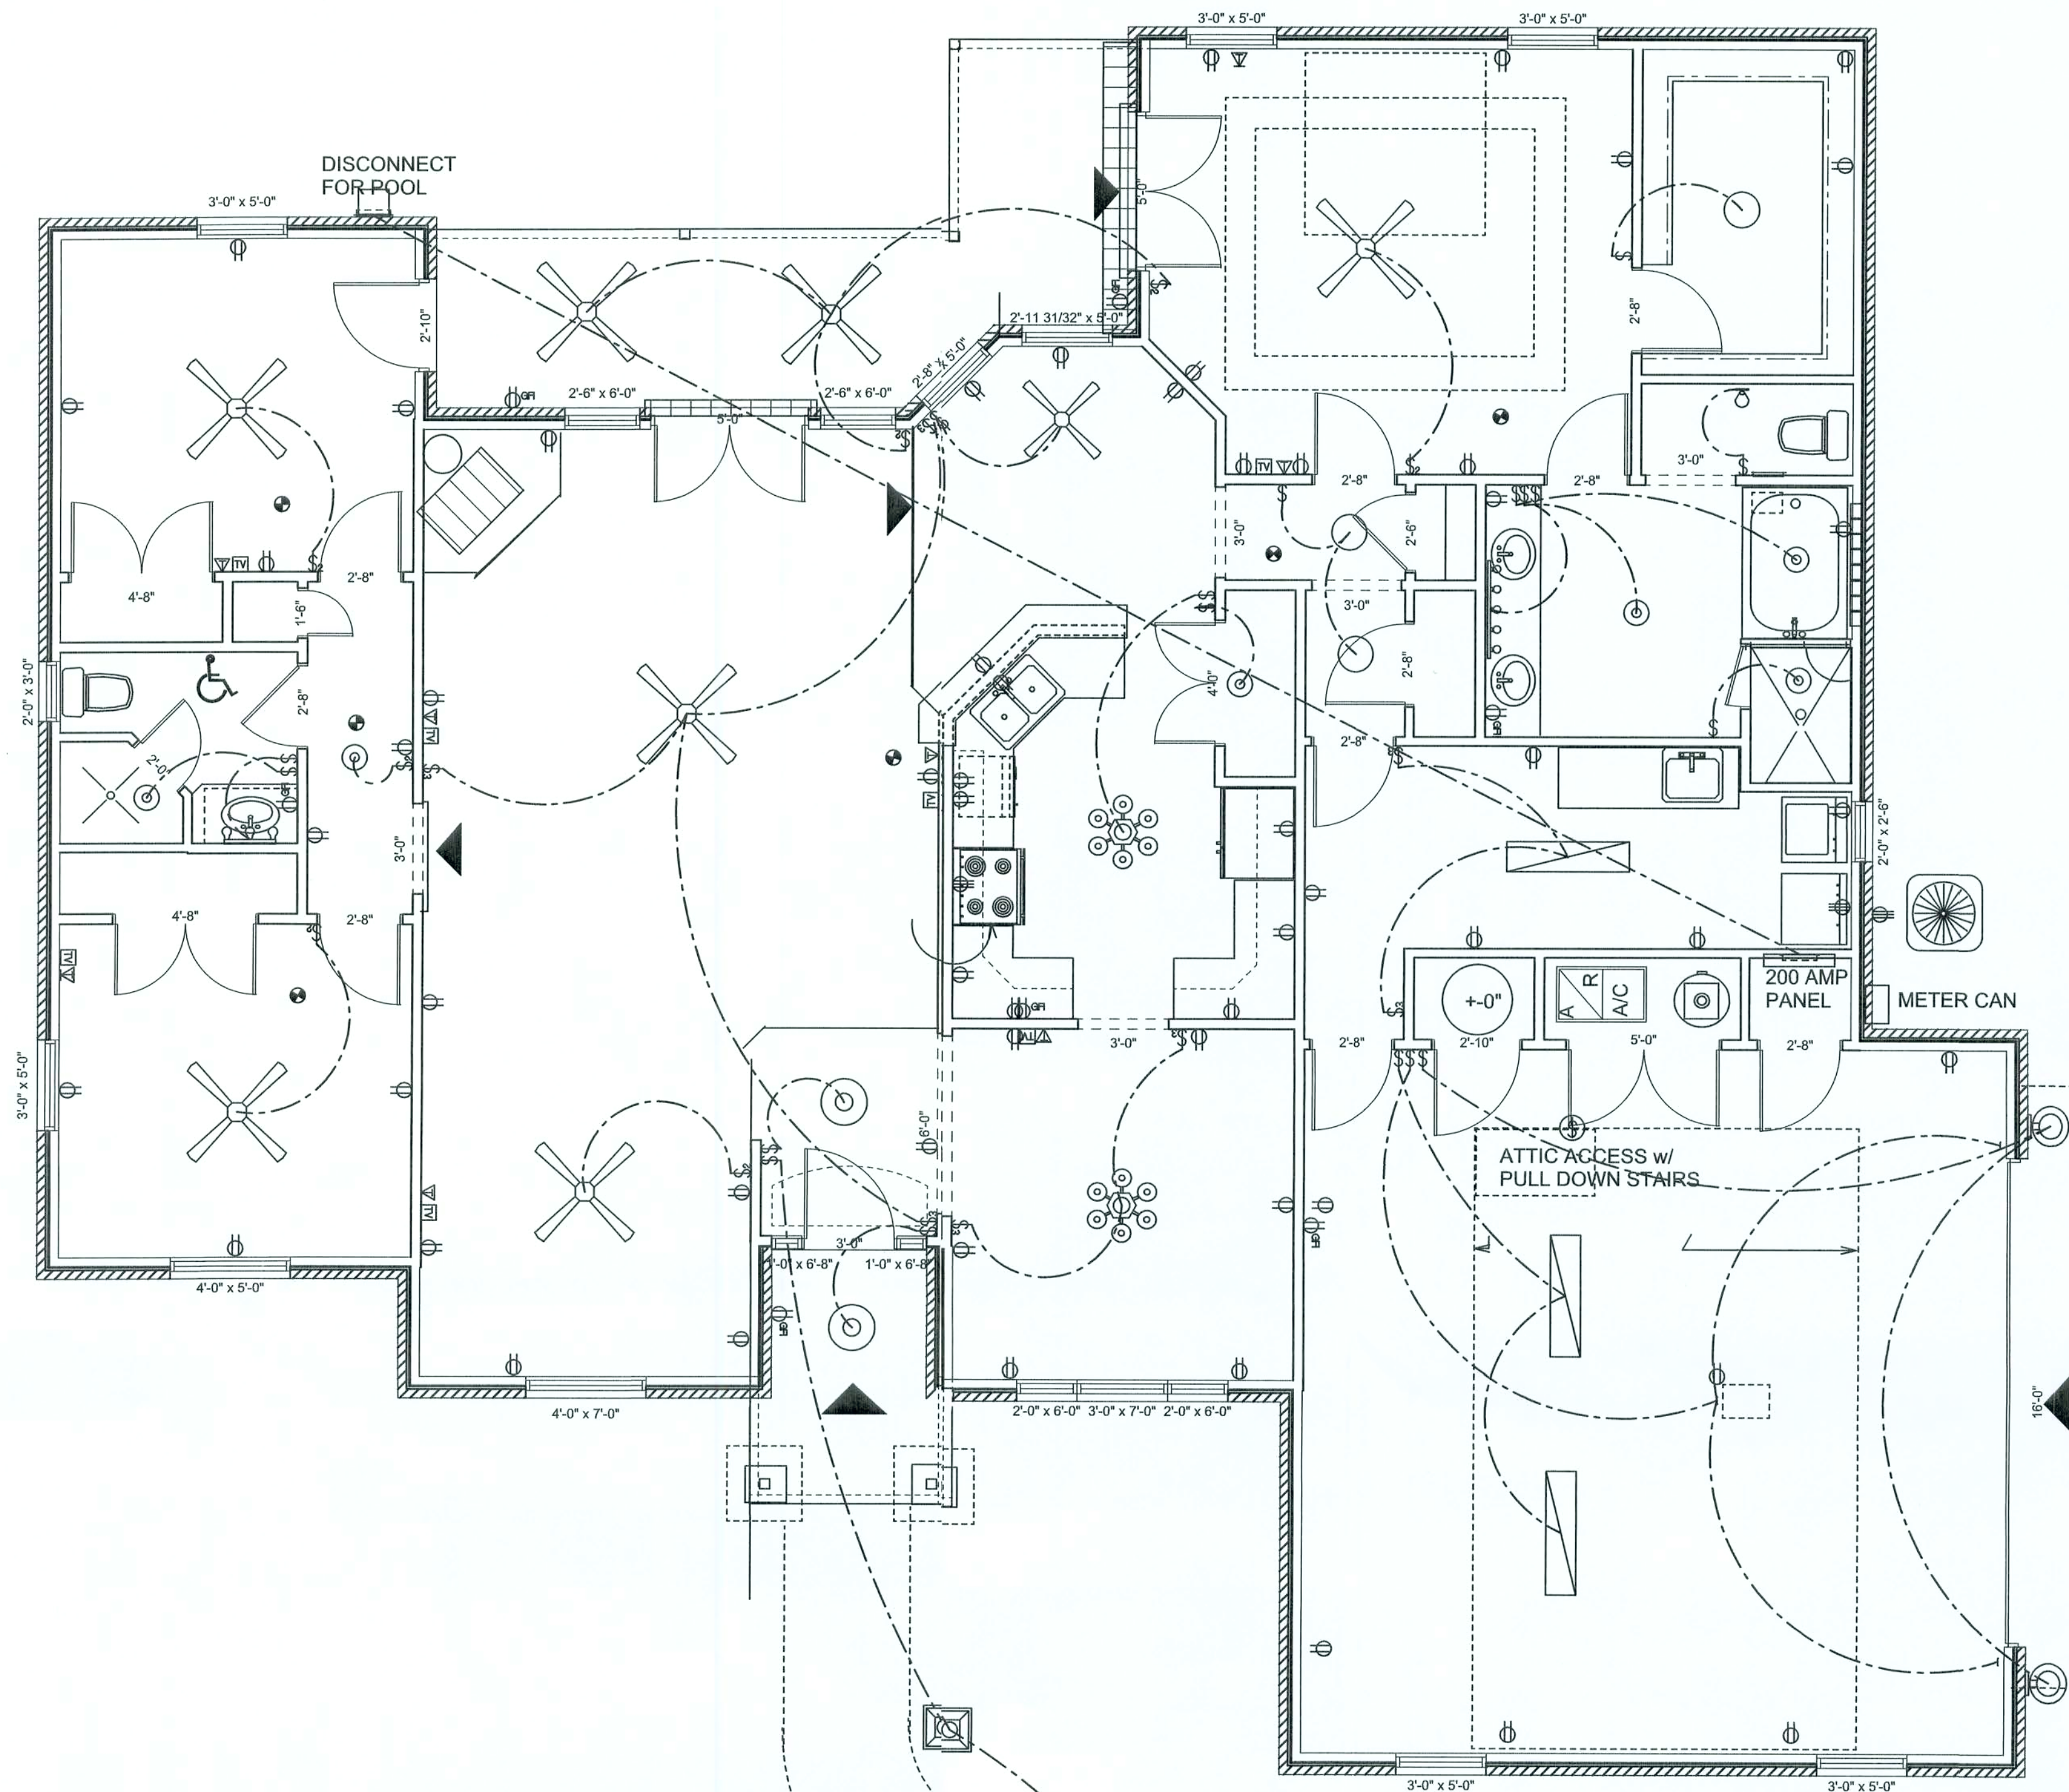

ELECTRICAL	COUNT	SYMBOL
ceiling fan	8	
ceiling lamp small	3	
ceiling light vent round	3	
ceiling pull switch	1	
ceiling globe light	8	
chandelier	2	
single spotlight	1	
track light	1	
vanity bar light	1	
wall mount 1	2	
electrical panel	2	
lamppost lamp	2	
telephone jack	3	
cable tv outlet	7	
outlet	60	
outlet 220v	3	
outlet gfi	7	
smoke detector	6	
switch	18	
switch 3 way	7	
switch double	7	
telephone	8	

ELECTRICAL INFO

ALL SMOKE DEDECTORS MUST BE HOT-WIRED AND WITH BATTERY BACKUP

ALL WETROOMS HAVE GFCI-PROTECTION

ALL SLEEPING ROOMS WILL BE ON A.F.C.I. ARCE FAULT CIRCUIT INTERUPTER

ALL BATHROOMS HAVE EXHAUST FANS INSTALLED IN CEILING, VENT OVER ROOF OR SOFIT
ALL BATHROOMS AND STAIR WAYS ARE HANDICAPPED ACCESSABLE

POWER SUPLY BY CLAY ELECTRIC COOP

BATH ROOMS SHALL HAVE

LIVING AREA	1987.8
GARAGE	620.8
REAR PORCH	173
ENTRY WAY	62
TOTAL AREA	2843.6 sft

REVISIONS	



OWNER:
RHONDA & J.T. PARK

ADDRESS:
1391 BIRLEY AVE
LAKE CITY, FLORIDA
COLUMBIA COUNTY



RESIDENTIAL
HOUSE

ADDRESS:
1391 BIRLEY AVE
LAKE CITY, FLORIDA
COLUMBIA COUNTY

ELECTRICAL
PLAN

PRINTED DATE: December 21, 2005

DESIGNED & DRAWN BY:
WOLF SCHROM
PO BOX 656
LIVE OAK, FL 32064
TEL/FAX: 386-384-4793
CELL: 813-786-0730

FINALES DATE:
DEC/02/05

HOUSE TYPE:

BRICK-HOUSE


DRAWING NUMBER

4

OF 5 SHEETS



RIGHT ELEVATION
SCALE: 1/4" = 1'-0"

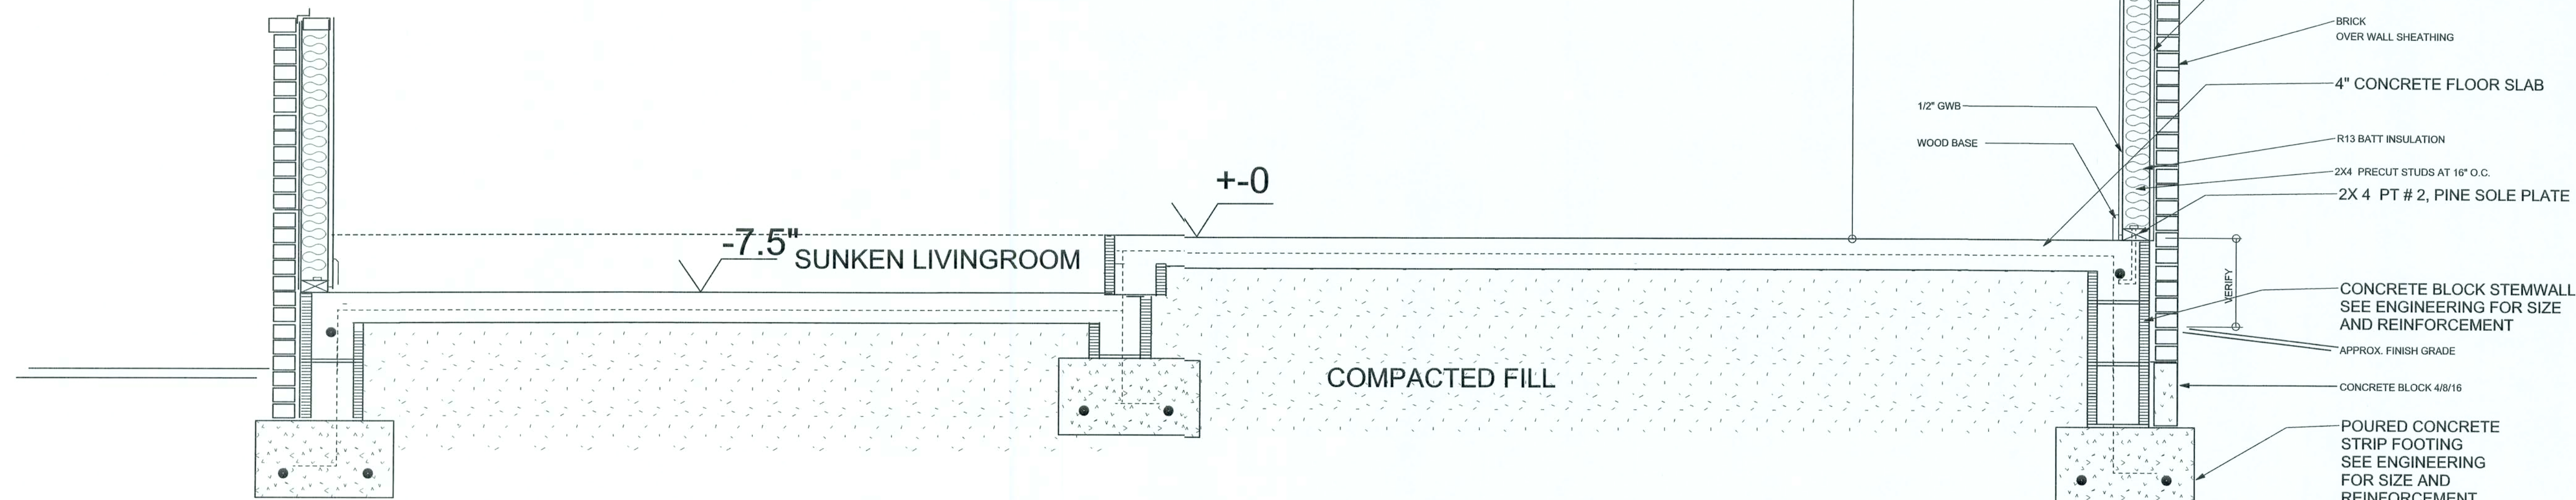

TYPICAL DESIGN WALL SECTION
NON - STRUCTURAL DATA
SCALE: 1" = 1'-0"

REVISIONS	



WINDLOAD ENGINEER:
Mark Disoway,
PE No. 55915, PCB 868, Lake City,
FL 32056, 386-754-5419

CERTIFICATION: These plans and
"Windload Engineering", Sheet S-1,
attached, comply with Florida Building
Code 2001, Section 1606 wind loads,
to the best of my
knowledge.

LIMITATION: This design is valid for
one building at specified location. In
case of conflict, structural requirements,
scope of work, and builder responsibilities
on sheet S-1 control.

DIMENSIONS:
Stated dimensions supercede scaled
dimensions. Refer all questions to
Wolf Schrom G.C. for resolution.
Do not proceed without clarification.

**COPYRIGHTS AND
PROPERTY RIGHTS:**
Wolf Schrom G.C. of BAUUS INC
hereby expressly reserves its common
law copyrights and property right in these
instruments of service.
This document is not to be reproduced,
altered or copied in any form or manner
without first the express written permission
and consent of Wolf Schrom G.C.

NOTE:
For Structural Informations
and Requirements,
see Structural Sheets
by Mark Disoway PE

OWNER:
RHONDA & J.T. PARK
ADDRESS:
1391 BIRLEY AVE
LAKE CITY, FLORIDA
COLUMBIA COUNTY

WOLF SCHROM
GC: 47190

BAUUS
WOLF SCHROM
General Contr
GC#47190
TEL/FAX:
386-364-4735

**RESIDENTIAL
HOUSE**
ADDRESS:
1391 BIRLEY AVE
LAKE CITY, FLORIDA
COLUMBIA COUNTY

**CROSS-SECT.
&
RIGHT
ELEVATIONS**

PRINTED DATE: December 27, 2005

DESIGNED & DRAWN BY:
WOLF SCHROM
PO BOX 655
LIVE OAK, FL 32064
TEL/FAX: 386-364-4793
CELL: 913-786-0730

FINALES DATE:
DEC/02/05

HOUSE TYPE:
BRICK-HOUSE

DRAWING NUMBER
5
OF 5 SHEETS

REVISIONS	



WINDLOAD ENGINEER: Mark Disoway,
P.E. No. 53915, POB 868, Lake City, FL
32056, 386-754-5419

DIMENSIONS
Stated dimensions supercede scaled dimensions. Refer all questions to Mark Disoway, P.E. for resolution. Do not proceed without clarification.

COPYRIGHTS AND PROPERTY RIGHTS:
Mark Disoway, P.E. hereby expressly reserves its common law copyrights and property right in these instruments of service. This document is not to be reproduced, altered or copied in any form or manner without that the express written permission and consent of Mark Disoway.

CERTIFICATION: I hereby certify that I have examined this plan, and that the applicable portions of the plan, relating to wind engineering, comply with Florida Building Code Residential 2004, Section R301.2.1 to the best of my knowledge.

LIMITATION: This design is valid for one building, at specified location.

MARK DISOWAY
P.E. 53915
Mark Disoway
21 DEC 05
SEAL

Bauhus Inc

J.T. & Rhonda Park Residence

ADDRESS:
1391 Burley Ave. Lake City
Columbia County, Florida

Mark Disoway P.E.
P.O. Box 868
Lake City, Florida 32056
Phone: (386) 754 - 5419
Fax: (386) 269 - 4871

PRINTED DATE:
December 21, 2005


ENGINEERING DRAWN BY:
Evan Beansley

DESIGNED BY:


FINALS DATE:
21 / Dec / 05

JOB NUMBER:
512093


DRAWING NUMBER
S-2
OF 3 SHEETS

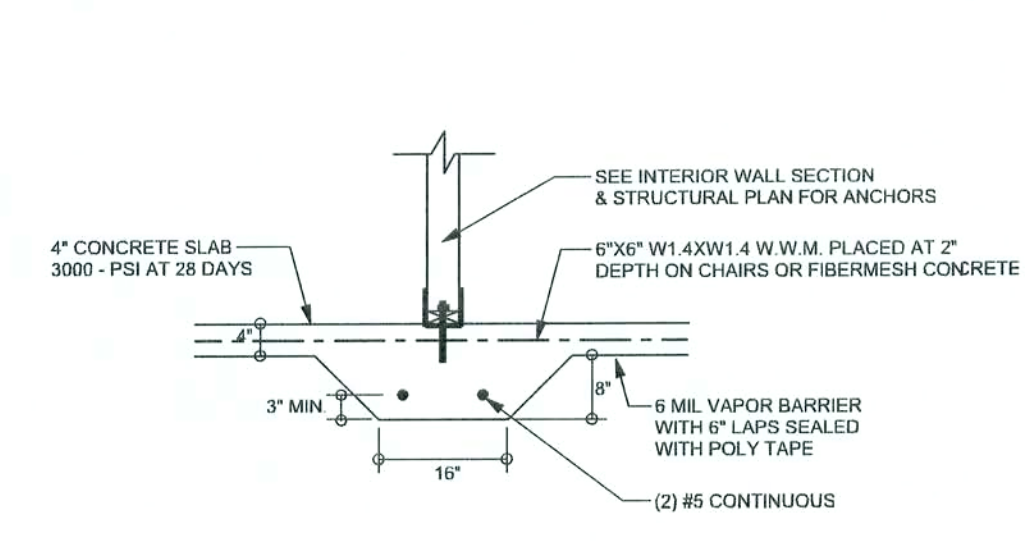


F2 S-2 INTERIOR BEARING FOOTING
SCALE: 1/2" = 1'-0"

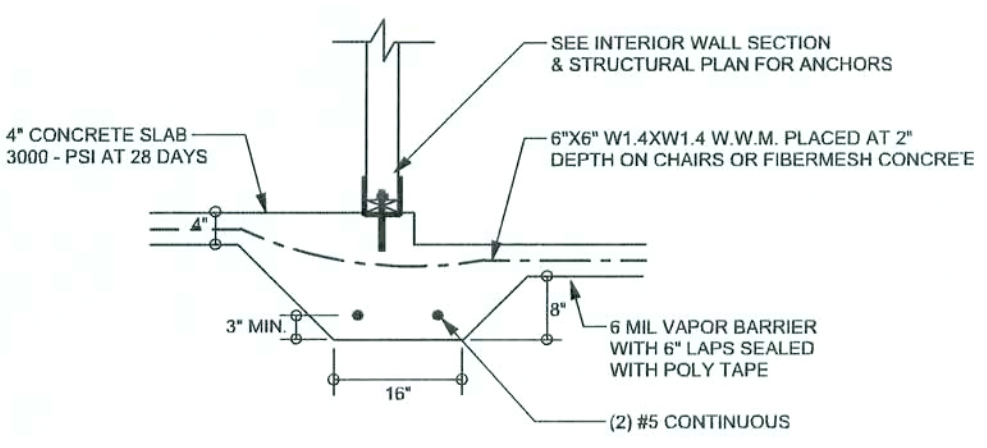


F3 S-2 INTERIOR BEARING STEP FOOTING
SCALE: 1/2" = 1'-0"

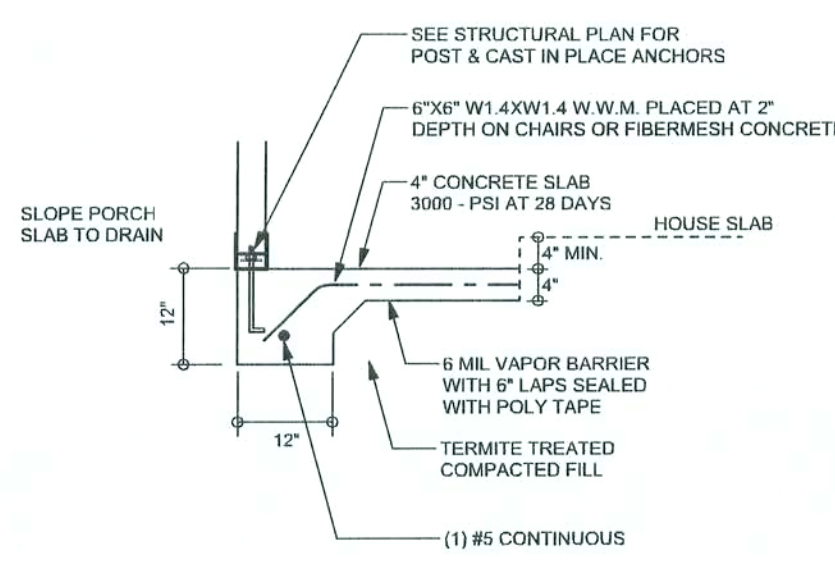


F5 S-2 PORCH FOOTING
SCALE: 1/2" = 1'-0"

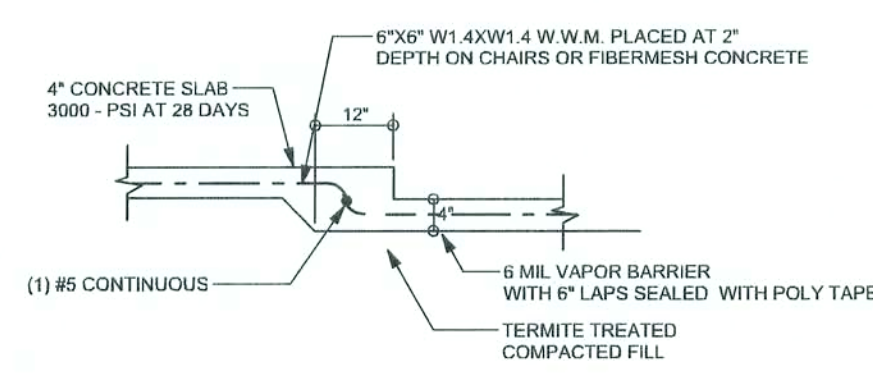


F6 S-2 TYPICAL NON - BEARING STEP FOOTING
SCALE: 1/2" = 1'-0"

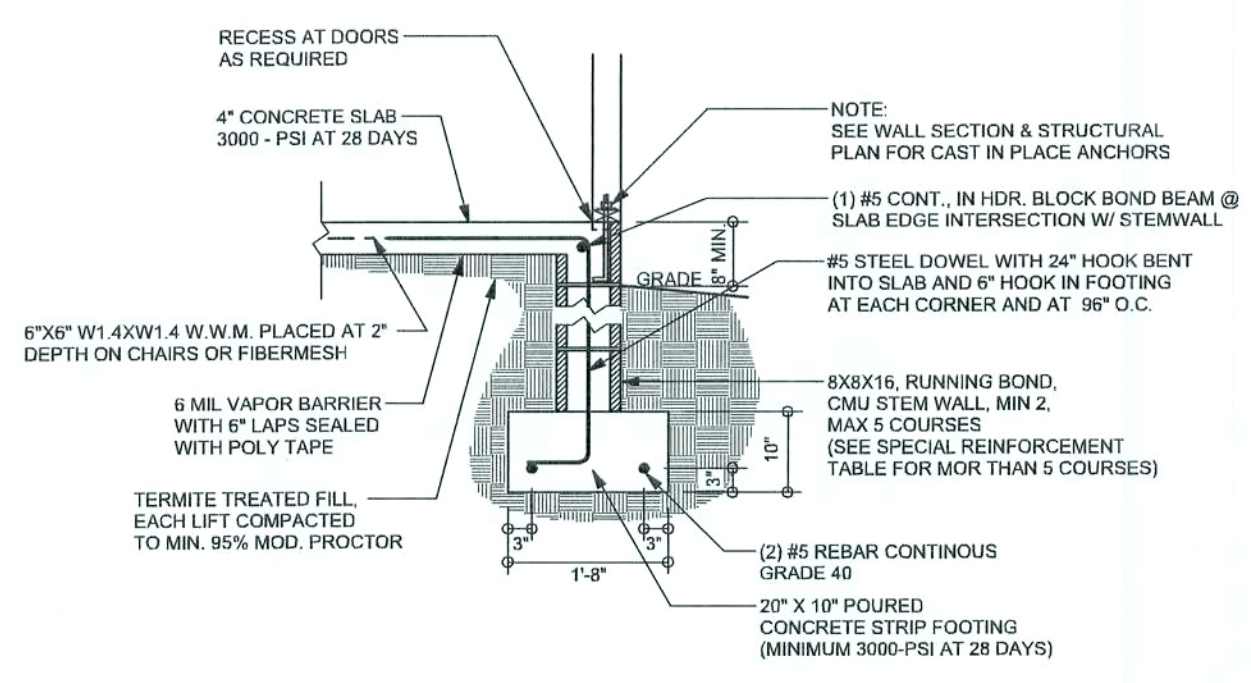


F9 S-2 STEM WALL FOOTING
SCALE: 1/2" = 1'-0"

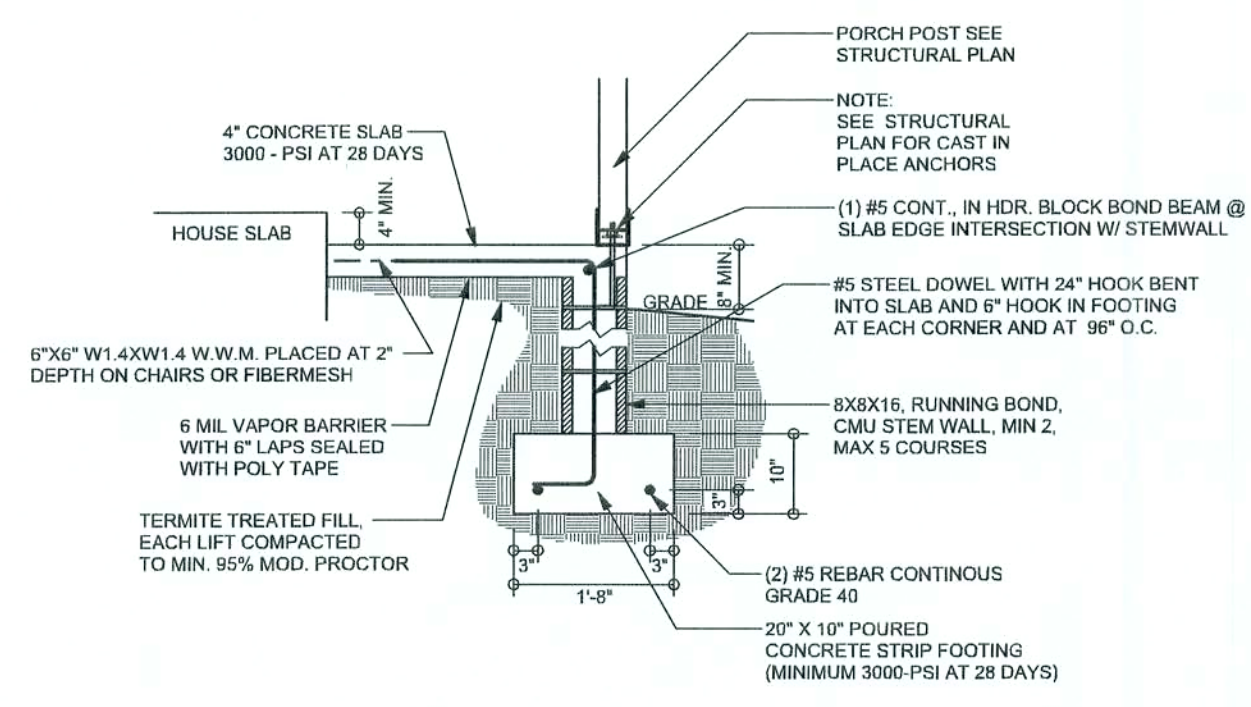

F12 S-2 ALT. STEM WALL PORCH FOOTING
SCALE: 1/2" = 1'-0"

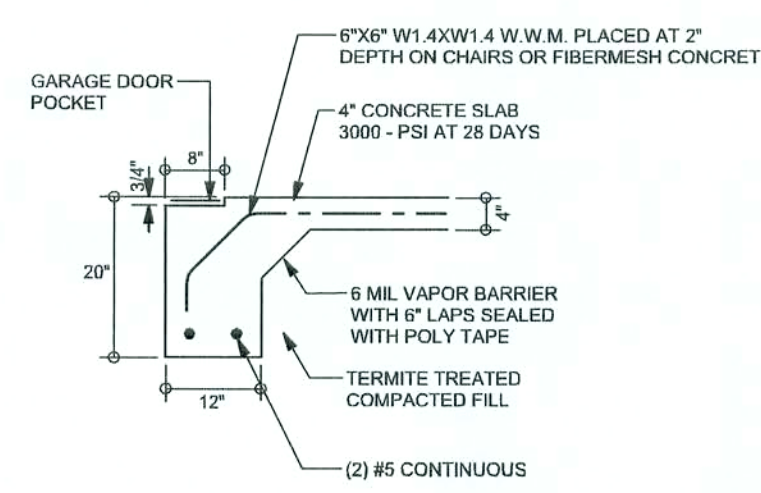

F13 S-2 ALT. STEM WALL GARAGE DOOR FOOTING
SCALE: 1/2" = 1'-0"

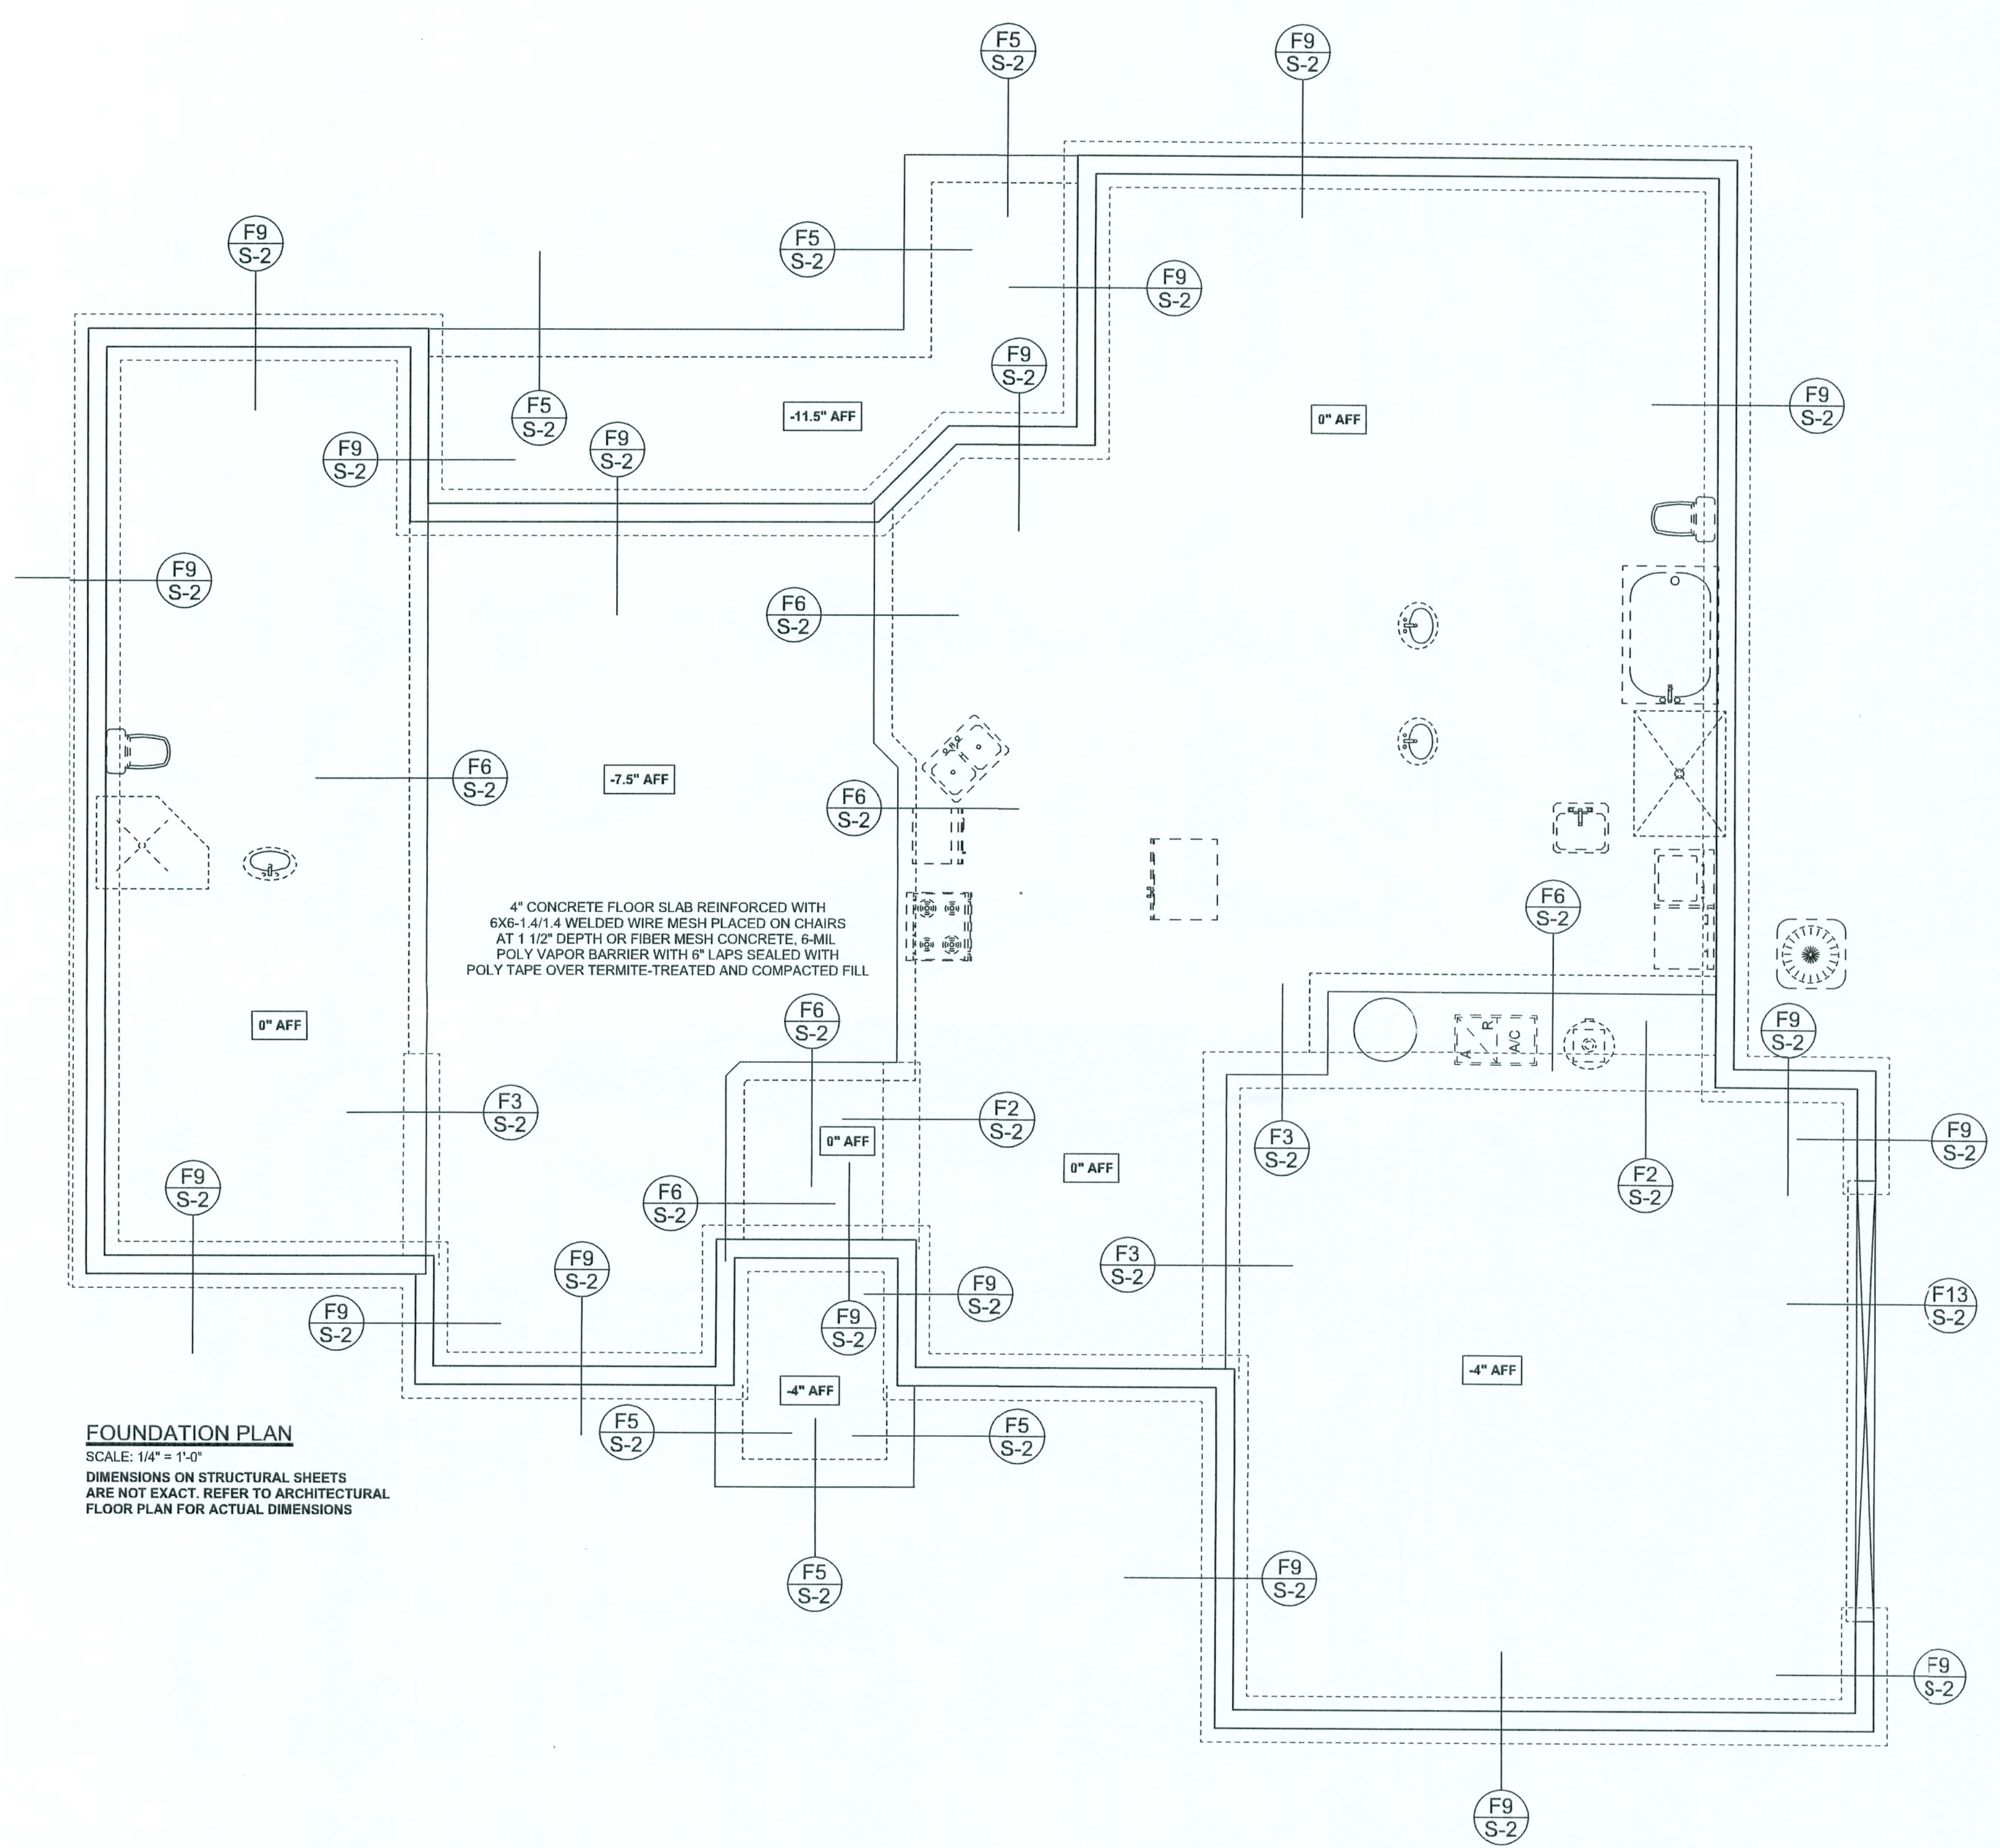

FOUNDATION PLAN
SCALE: 1/4" = 1'-0"
DIMENSIONS ON STRUCTURAL SHEETS
ARE NOT EXACT. REFER TO ARCHITECTURAL
FLOOR PLAN FOR ACTUAL DIMENSIONS

REVISIONS

SOFTPLAN
ARCHITECTURAL DESIGN SOFTWARE

TOTAL SHEAR WALL SEGMENTS

SWS = 0.0' INDICATES SHEARWALL SEGMENTS

	REQUIRED	ACTUAL
TRANSVERSE	26.5	85.0'
LONGITUDINAL	24.0'	59.0'

STRUCTURAL PLAN NOTES

- SN-1 ALL LOAD BEARING FRAME WALL & PORCH HEADERS SHALL BE A MINIMUM OF (2) 2X10 SYP#2 (U.N.O.)
- SN-2 ALL LOAD BEARING FRAME WALL HEADERS SHALL HAVE (1) ACK STUD & (1) KING STUD EACH SIDE (U.N.O.)
- SN-3 DIMENSIONS ON STRUCTURAL SHEETS ARE NOT EXACT REFER TO ARCHITECTURAL FLOOR PLAN FOR ACTUAL DIMENSIONS
- SN-4 PERMANENT TRUSS BRACING IS TO BE INSTALLED AT LOCATIONS AS SHOWN ON THE SEALED TRUSS DRAWINGS. LATERAL BRACING IS TO BE RESTRAINED PER BCSI-03. BCSI-B1, BCSI-B, & BCSI-B3. BCSI-B1, BCSI-B2, & BCSI-B3 ARE FURNISHED BY THE TRUSS SUPPLIER, WITH THE SEALED TRUSS PACKAGE

WALL LEGEND

SWS = 0.0'	1ST FLOOR EXTERIOR WALL
SWS = 0.0'	2ND FLOOR EXTERIOR
IBW	1ST FLOOR INTERIOR BEARING WALLS SEE DETAILS ON SHEET S-1
IBW	2ND FLOOR INTERIOR BEARING WALLS SEE DETAILS ON SHEET S-1

THREADED ROD LEGEND

INDICATES LOCATION OF:
1ST FLOOR 1/2" A307 ALL THREADED ROD

HEADER LEGEND

(2) 2X12X0', 1J 1K — HEADER/BEAM CALL-OUT (U.N.O.)

NUMBER OF KING STUDS (FULL LENGTH)


NUMBER OF JACK STUDS (UNDER HEADER)

SPAN OF HEADER

SIZE OF HEADER MATERIAL

NUMBER OF PLIES IN HEADER

CONNECTIONS, WALL & HEADER DESIGN IS BASED ON REACTIONS & UPLIFTS FROM TRUSS ENGINEERING FURNISHED BY BUILDER/MAYO TRUSS CO. INC.
(JOB NAME: SCHROM-PARK / DATE: 12-20-05
ENGINEERING #: T051217-9)

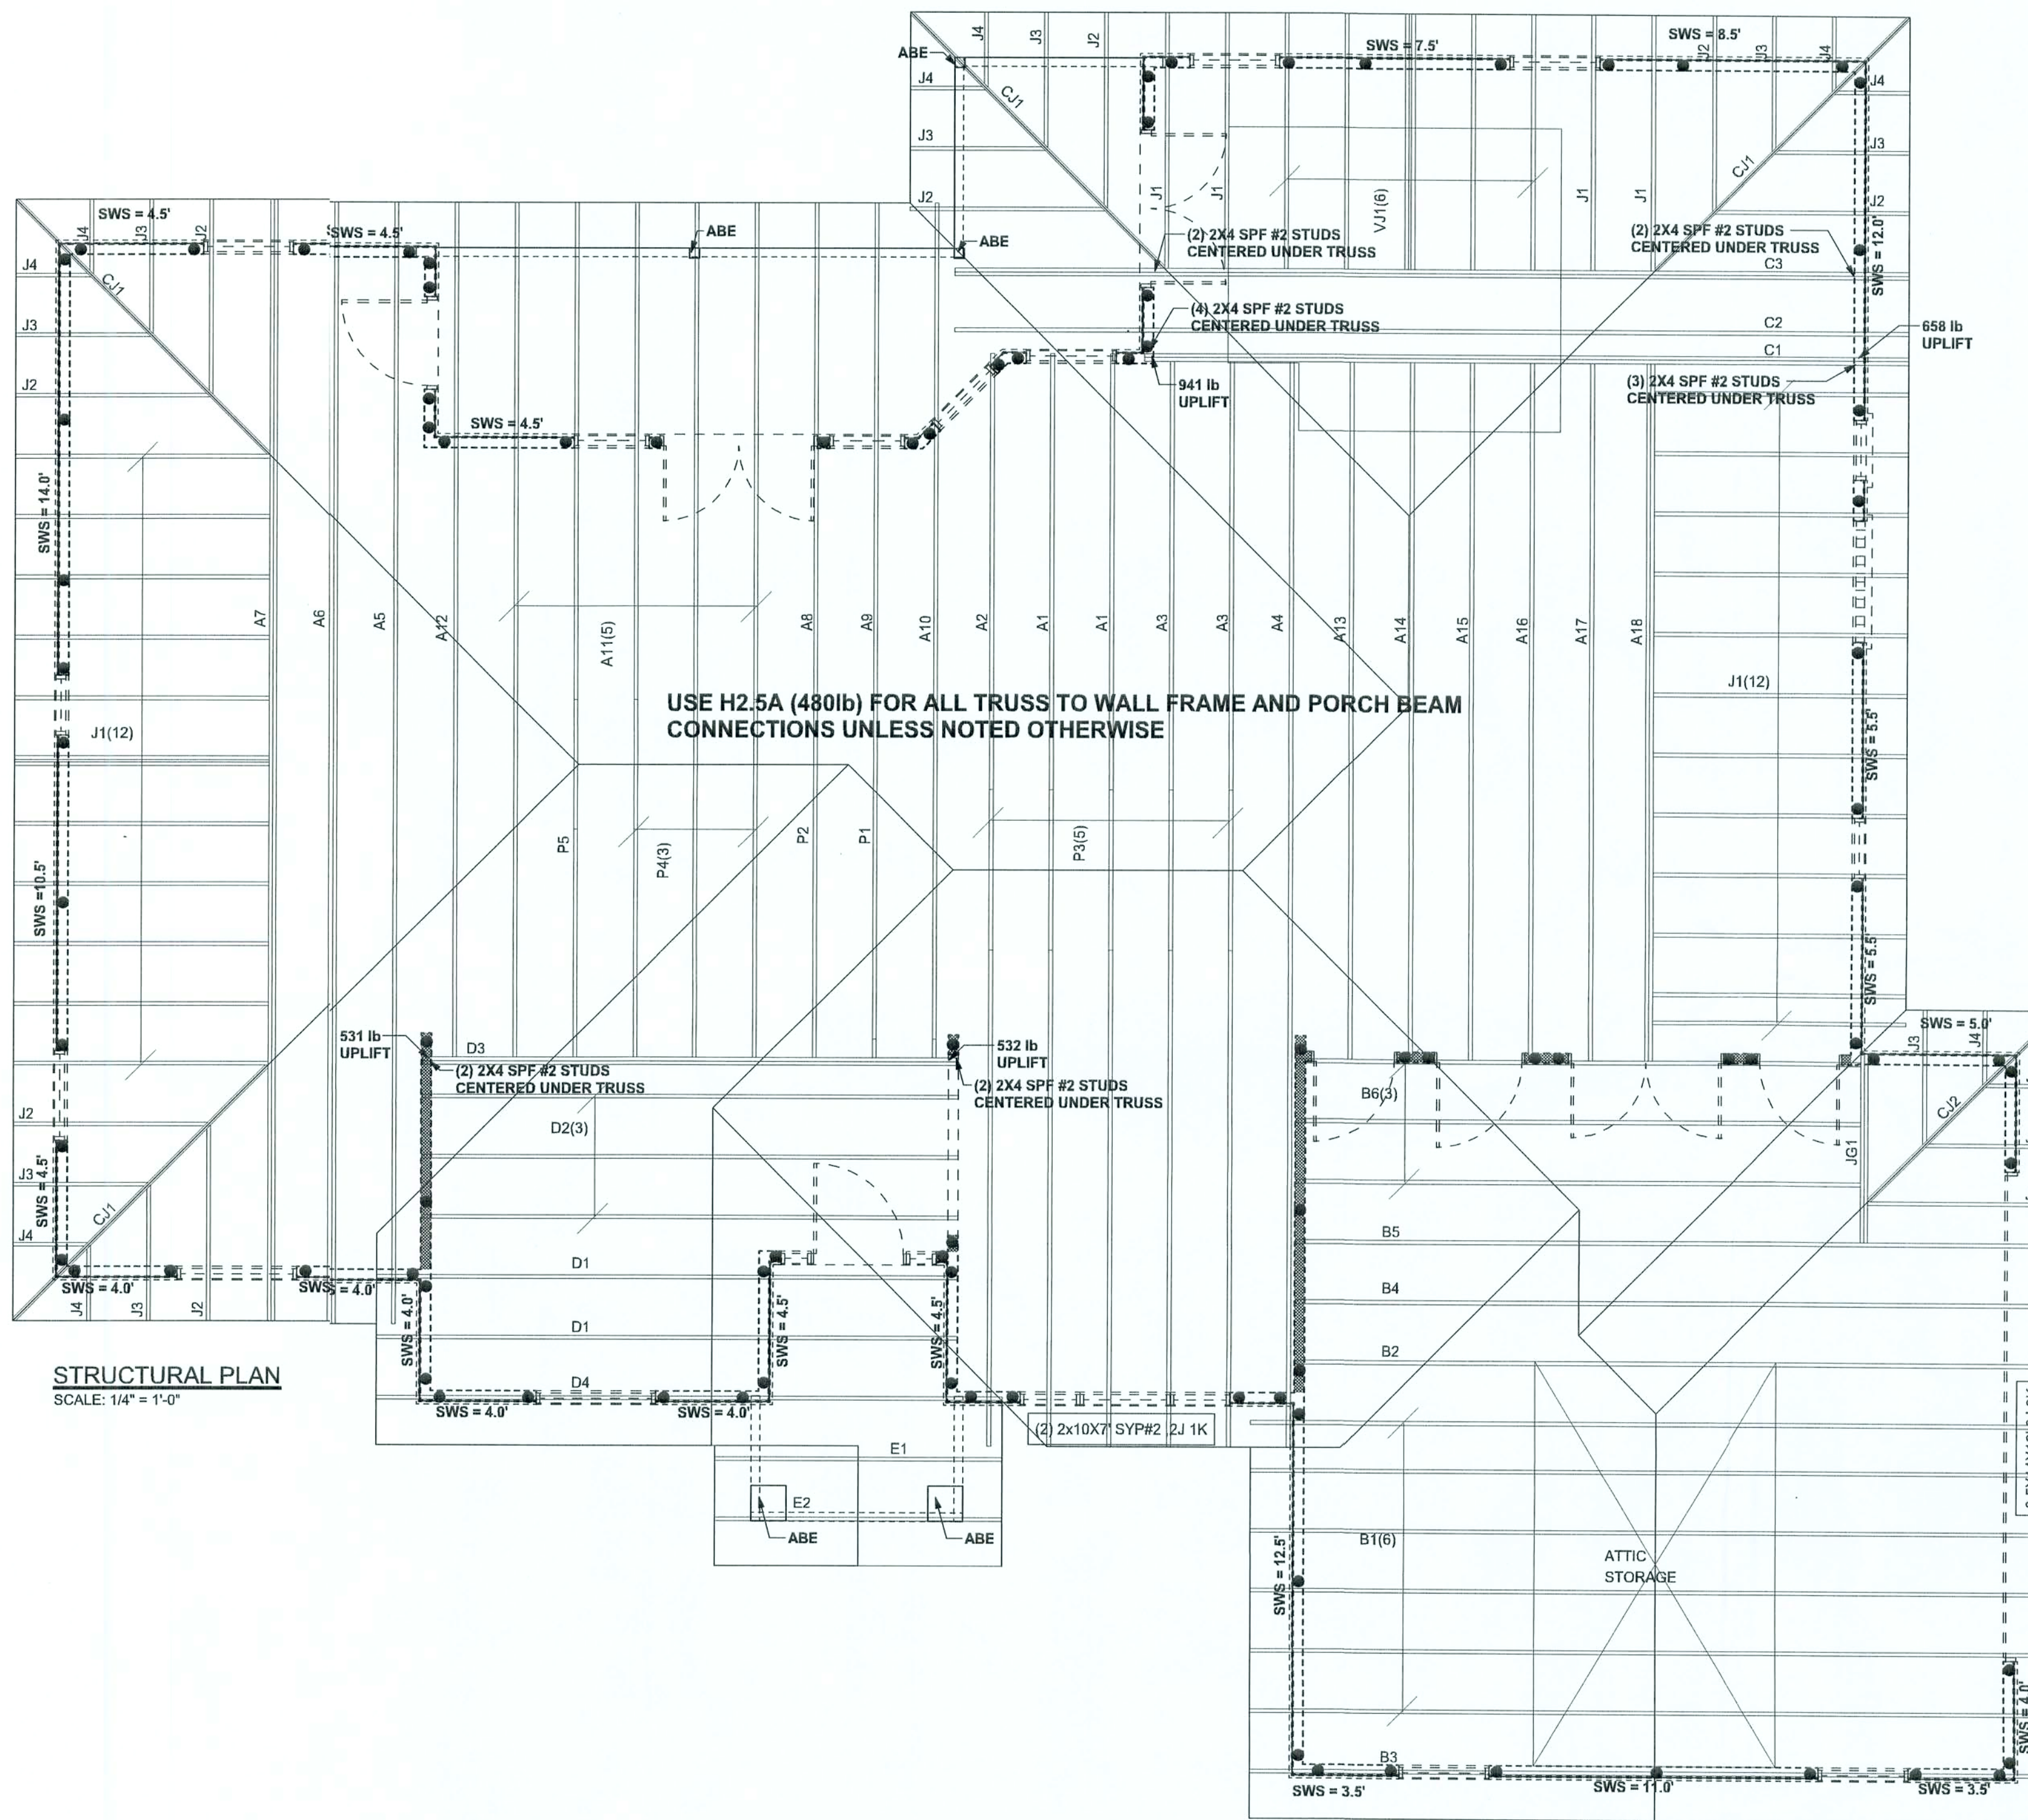

STRUCTURAL PLAN
SCALE: 1/4" = 1'-0"

WINDLOAD ENGINEER: Mark Disoway,
P.E. No. 53915, PCB 868, Lake City, FL
3006, 386-754-5419

DIMENSIONS:
Stated dimensions supercede scaled dimensions. Refer all questions to Mark Disoway, P.E. for resolution. Do not proceed without clarification.

COPYRIGHTS AND PROPERTY RIGHTS:
Mark Disoway, P.E. hereby expressly reserves its common law copyrights and property right in these instruments of service. This document is not to be reproduced, altered or copied in any form or manner without first the express written permission and consent of Mark Disoway.

CERTIFICATION: I hereby certify that I have examined this plan, and that the applicable portions of the plan, relating to wind engineering comply with Florida Building Code Residential 2004 Section R307.2.1 to the best of my knowledge.

LIMITATION: This design is valid for one building, at specified location.

MARK DISOWAY
P.E. 53915

21 Dec 05
SEAL

Bauhaus Inc

J.T. & Rhonda Park
Residence

ADDRESS:
1391 Birley Ave. Lake City
Columbia County, Florida

Mark Disoway P.E.
P.O. Box 868
Lake City, Florida 32056
Phone: (386) 754 - 5419
Fax: (386) 269 - 4871

PRINTED DATE
December 21, 2005

ENGINEERING DRAWN BY:
Evan Beamley

DESIGNED BY:

FINALS DATE:
21 / Dec / 05

JOB NUMBER:
512093

DRAWING NUMBER

S-3

OF 3 SHEETS


N

BOUNDARY SURVEY OF

BEGIN AT THE NORTHWEST CORNER OF THE SOUTH 528.00 FEET OF THE NORTHWEST 1/4 OF THE NORTHEAST 1/4 OF SECTION 5, TOWNSHIP 4 SOUTH, RANGE 16 EAST, COLUMBIA COUNTY, FLORIDA AND RUN NORTH 88°30'01" EAST ALONG THE NORTH LINE OF SAID SOUTH 528.00 FEET OF THE NORTHWEST 1/4 OF THE NORTHEAST 1/4 OF SECTION 5, A DISTANCE OF 338.27 FEET TO A POINT ON AN EXISTING FENCE (08-30-2005); THENCE SOUTH 2°01'00" EAST ALONG SAID EXISTING FENCE (08-30-2005), A DISTANCE OF 208.74 FEET; THENCE SOUTH 88°30'22" WEST A DISTANCE OF 337.92 FEET TO A POINT ON THE WEST LINE OF THE NORTHEAST 1/4 OF SAID SECTION 5; THENCE NORTH 2°06'44" WEST ALONG SAID WEST LINE, BEING ALSO THE EASTERLY RIGHT-OF-WAY LINE OF BIRLEY ROAD A DISTANCE OF 208.72 FEET TO THE POINT OF BEGINNING.
CONTAINING: 1.62 ACRES MORE OR LESS.

PART OF NORTHWEST 1/4 OF NORTHEAST 1/4

POINT OF BEGINNING
NW CORNER OF S. 528.00'
OF NW 1/4 OF NE 1/4

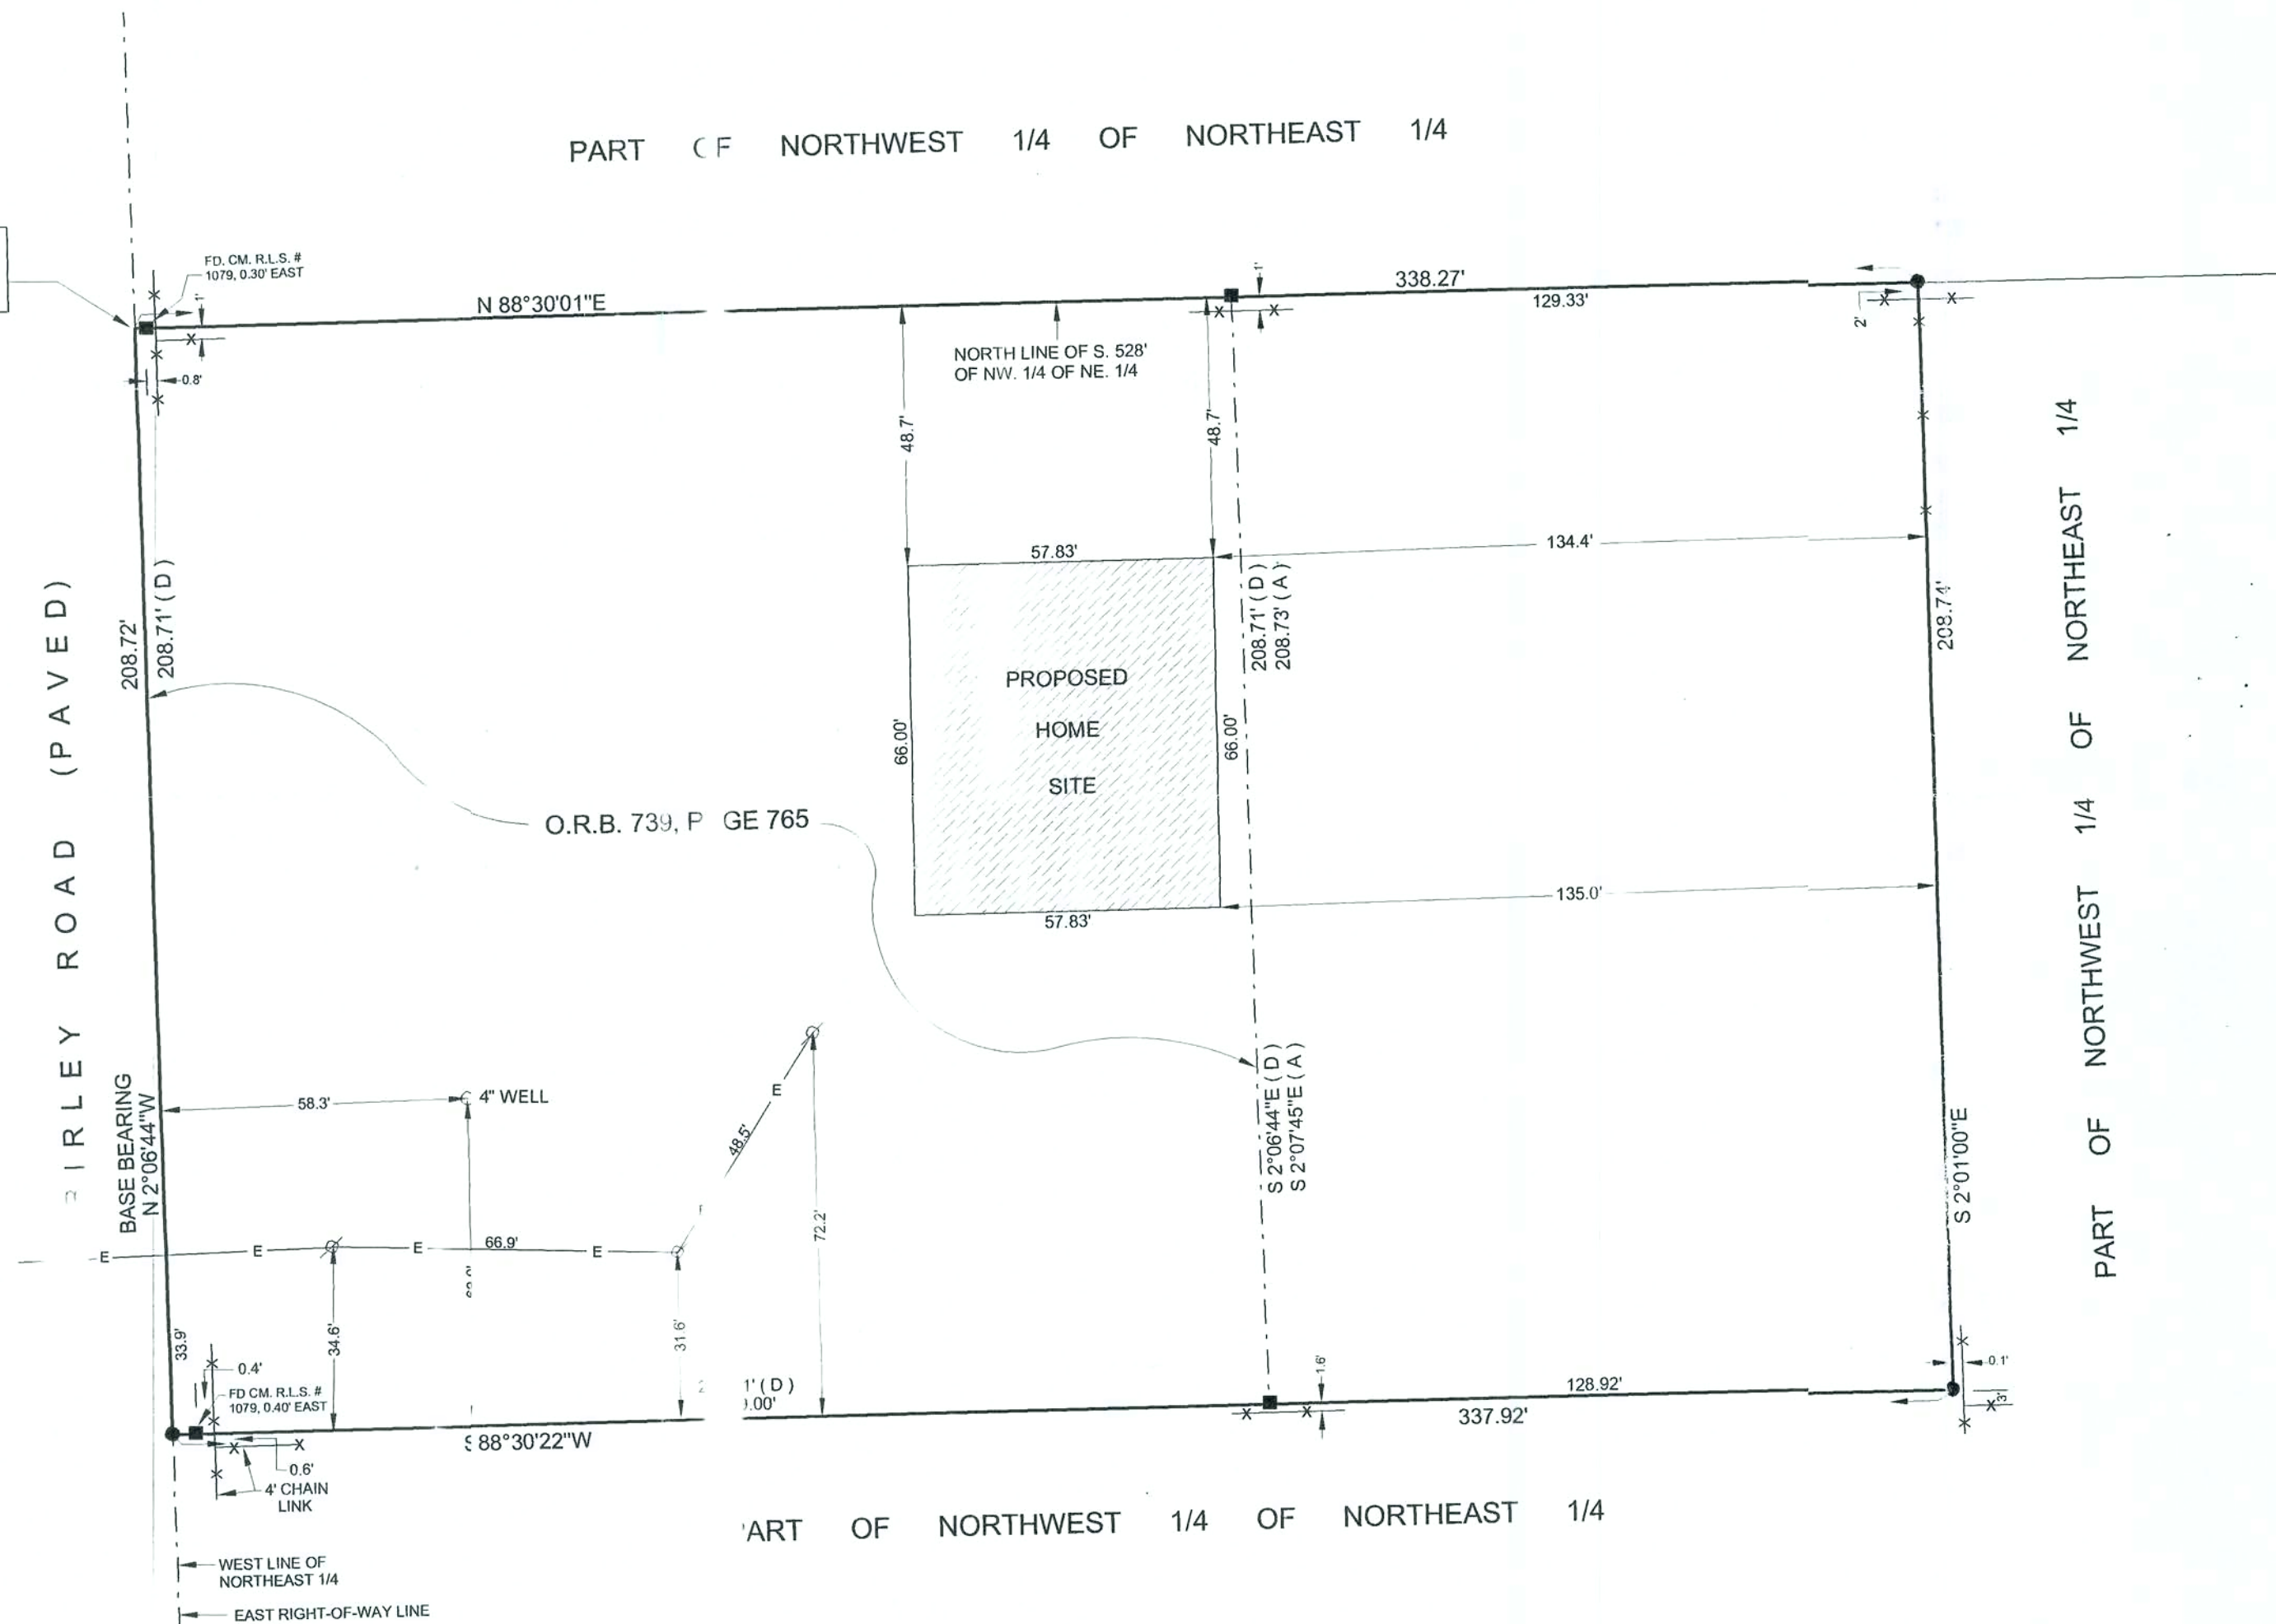

LEGEND & NOTES

- DENOTES 4" X 4" CONCRETE MONUMENT SET, L.B. # 7170
- DENOTES 4" X 4" CONCRETE MONUMENT FOUND R.L.S. # 1079.
- DENOTES 5/8" REBAR W / CAP SET, L.B. # 7170.
- DENOTES IRON PIPE OR REBAR FOUND L.B. # 7042
- ⊗ DENOTES POWER POLE
- X---X---X DENOTES EXISTING FENCE.
- E---E---E DENOTES OVERHEAD ELECTRIC.
- 1) FENCE, ROAD AND OVERHEAD ELECTRIC DIMENSIONS MAY NOT BE TO SCALE.
- 2) CLOSURE EXCEEDS 1 : 10,000
- 3) PROPERTY SURVEYED AS PER DESCRIPTION PROVIDED BY CLIENT, NO ABSTRACT PROVIDED.
- 4) NO UNDERGROUND IMPROVEMENTS, IF ANY, LOCATED BY THIS SURVEY.
- 5) FLOOD ZONE LINES, IF ANY, ARE SCALED FROM FLOOD INSURANCE RATE MAPS, PROVIDED BY FEMA.
- 6) BEARINGS BASED ON THE EAST RIGHT-OF-WAY LINE OF BIRLEY ROAD (N 2°06'44" W)
- 7) BOUNDARY AS PER PREVIOUS SURVEY BY DONALD F. LEE. L.B. # 7042, DATED: 9-1-2005.

ABBREVIATIONS

N - NORTH
 S - SOUTH
 E - EAST
 W - WEST
 CONC. - CONCRETE
 STY - STORY
 I.P. - IRON PIPE
 REB. - REBAR
 ST. - STREET
 AVE - AVENUE
 NO ID - NO IDENTIFICATION
 FD. - FOUND
 CM - CONCRETE MONUMENT
 ± - MORE OR LESS
 O.R.B. - OFFICIAL RECORDS BOOK
 PG. - PAGE(S)
 (P) - PLAT
 (D) - DEED
 (C) - CALCULATED
 (A) - ACTUAL
 (R) - RECORD
 O/S - OFFSET
 FDOT - FLORIDA DEPARTMENT OF TRANSPORTATION
 P.C. - POINT OF CURVATURE
 P.T. - POINT OF TANGENCY
 P.I. - POINT OF INTERSECTION
 P.R.C. - POINT OF REVERSE CURVATURE
 P.C.C. - POINT OF COMPOUND CURVATURE
 R - RADIUS
 R/W - RIGHT-OF-WAY
 P.C.P. - PERMANENT CONTROL POINT
 P.R.M. - PERMANENT REFERENCE MONUMENT
 E/P - EDGE OF PAVE
 E/G - EDGE OF GRADE
 C/G - CURB AND GUTTER
 ST. MH - STORM MANHOLE
 SS. MH - SANITARY SEWER MANHOLE
 ELEV. - ELEVATION
 B.M. - BENCHMARK
 C. - CENTERLINE

THE PROPERTY AS SURVEYED FALLS WITHIN ZONE "X"
 AS PER THE FLOOD INSURANCE RATE MAP OF THE FEDERAL
 EMERGENCY MANAGEMENT AGENCY PANEL NO. 120070 0175 B
 AND THAT THIS SURVEY MEETS THE MINIMUM TECHNICAL STANDARDS
 AS SET FORTH BY THE FLORIDA BOARD OF PROFESSIONAL LAND
 SURVEYORS IN CHAPTER 61G12-6 FLORIDA ADMINISTRATIVE CODE,
 PURSUANT TO SECTION 472.027, FLORIDA STATUTES.

TIMOTHY B. ALCORN
 REGISTERED LAND SURVEYOR
 FLORIDA CERTIFICATE NO. 6332
 DATE: DECEMBER 21, 2005

"MAP NOT VALID WITHOUT THE SIGNATURE AND THE ORIGINAL
 RAISED SEAL OF A FLORIDA LICENSED SURVEYOR AND MAPPER"

FOR: RHONDA & JAMES T. PARK

SCALE: 1" = 30'	DATE SURVEYED: 12-19-05	DATE DRAWN: 12-21-05
REVISED:	APPROVED BY: JL, JL	DRAWN BY: J.J./KR
J. SHERMAN FRIER & ASSOCIATES, INC.		
LAND SURVEYORS		CERTIFICATE OF AUTHORIZATION - LB# 7170
130 W. HOWARD ST. / P.O. BOX 580 LIVE OAK, FL 32064		DRAWING NUMBER:
PHONE: 386-362-4629		794-2005
FAX: 386-362-5270		

WINDOW & DOOR SCHEDULE

1. ENTRANCE DOOR 50/68, WITH TWO SIDE PANELS 12/68 IN STEEL
2. GARAGE DOOR 7' x 16' , W/SQUARE TOPLITES... CLOPAY, MODEL#75
3. WINDOWS INSULATED, COLONIAL, WHITE BETTER BUILD SERIES 740 A
 - 3 x 30/50
 - 2 x 30/50 tempered
 - 2 x 28/50 tempered
 - 2 x 26/60 tempered
 - 2 x 30/50 Arch Top
 - 2 x 20/26 obscure
 - 2 x 20/26
 - 1 x 40/40 GlassBlock 6/6
 - 1 x 40/50 Arch Top
 - 1 x 40/70 Arch Top
 - 1 x 30/70 Arch Top
 - 2 x 20/60
4. PATIO FRENCH DOOR, STEEL, PBDDIO RH INSWING 50/68, COLONIAL WHITE
5. PATIO FRENCH DOOR, STEEL, PBDDIO RH INSWING 50/68, W/INSIDE BLINDS, WHITE

OWNER:

RHONDA & J.T. PARK

ADDRESS:
1391 BIRLEY AVE
LAKE CITY, FLORIDA
COLUMBIA COUNTY

WOLF SCHROM
GC: 47190



RESIDENTIAL HOUSE

ADDRESS:
1391 BIRLEY AVE
LAKE CITY, FLORIDA
COLUMBIA COUNTY

WINDOW & DOOR SCHEDULE

PRINTED DATE: December 27, 2005

DESIGNED & DRAWN BY:
WOLF SCHROM
PO BOX 656
LIVE OAK, FL 32064
TEL/FAX: 386-364-4793
CELL: 813-786-0730

FINALES DATE:
DEC/02/05

HOUSE TYPE:
BRICK-HOUSE

DRAWING NUMBER
5
OF 5 SHEETS