



These drawings, as instruments of service, are the sole property of the architect, and may not be used, copied or reproduced in whole or in part, for use on or incorporated within any other job without specific and individual authorization by the architect.

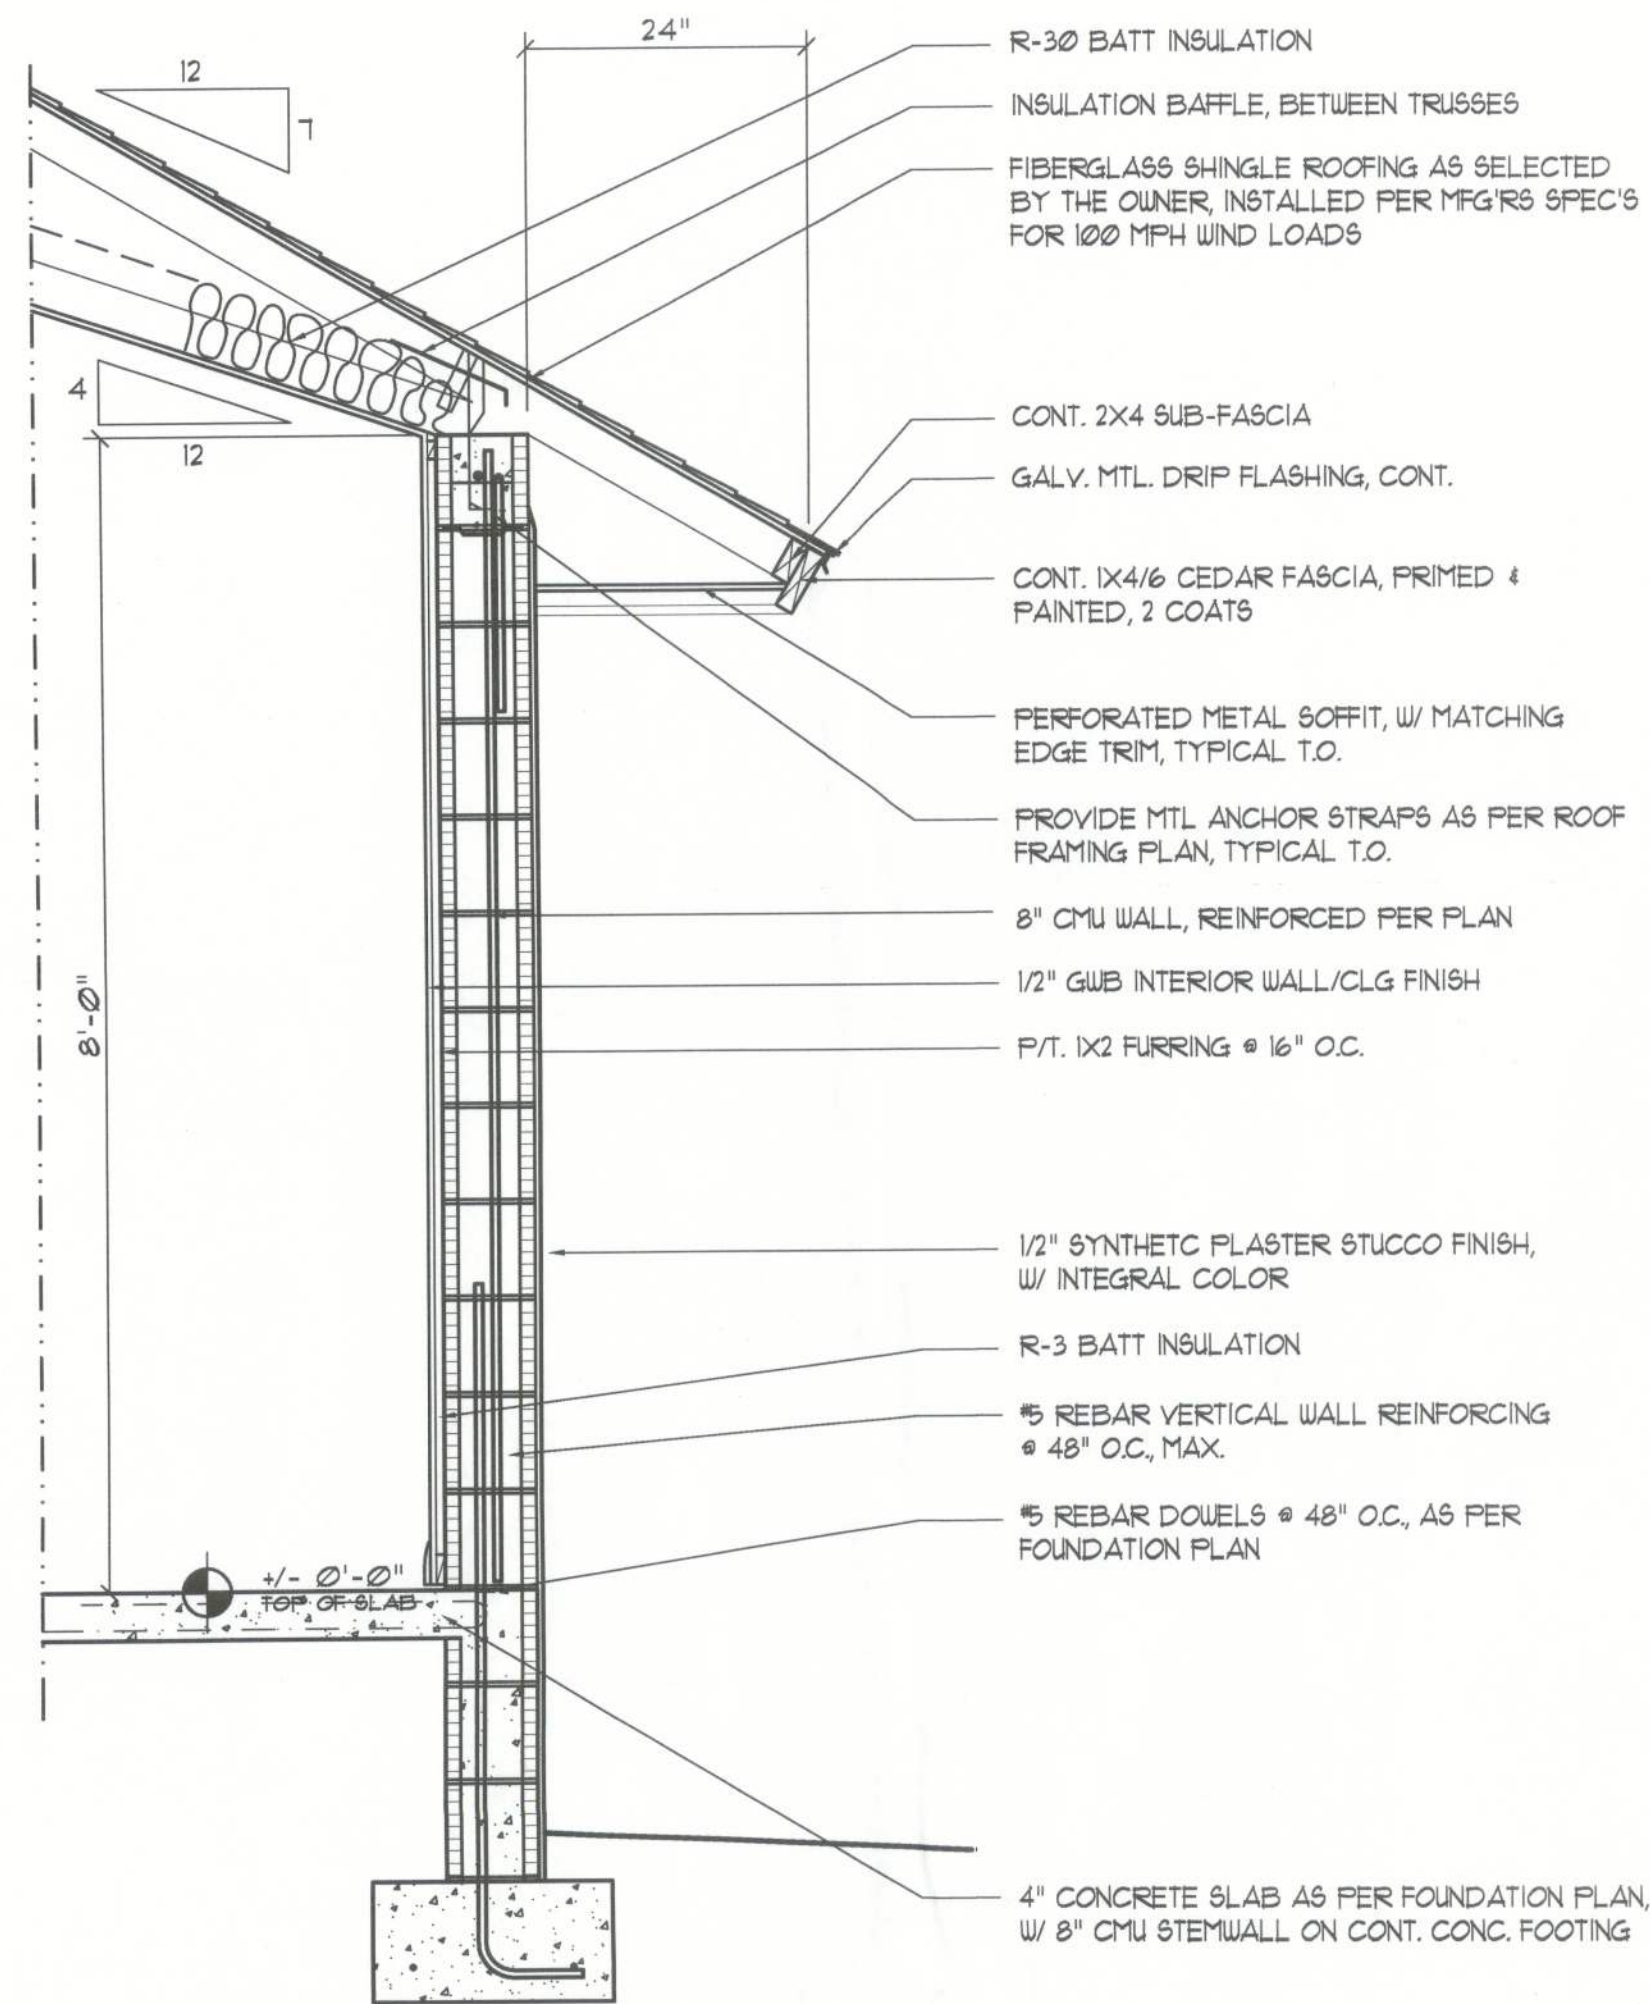

Typical Wall SECTION

SCALE: 3/4" = 1'-0"


A

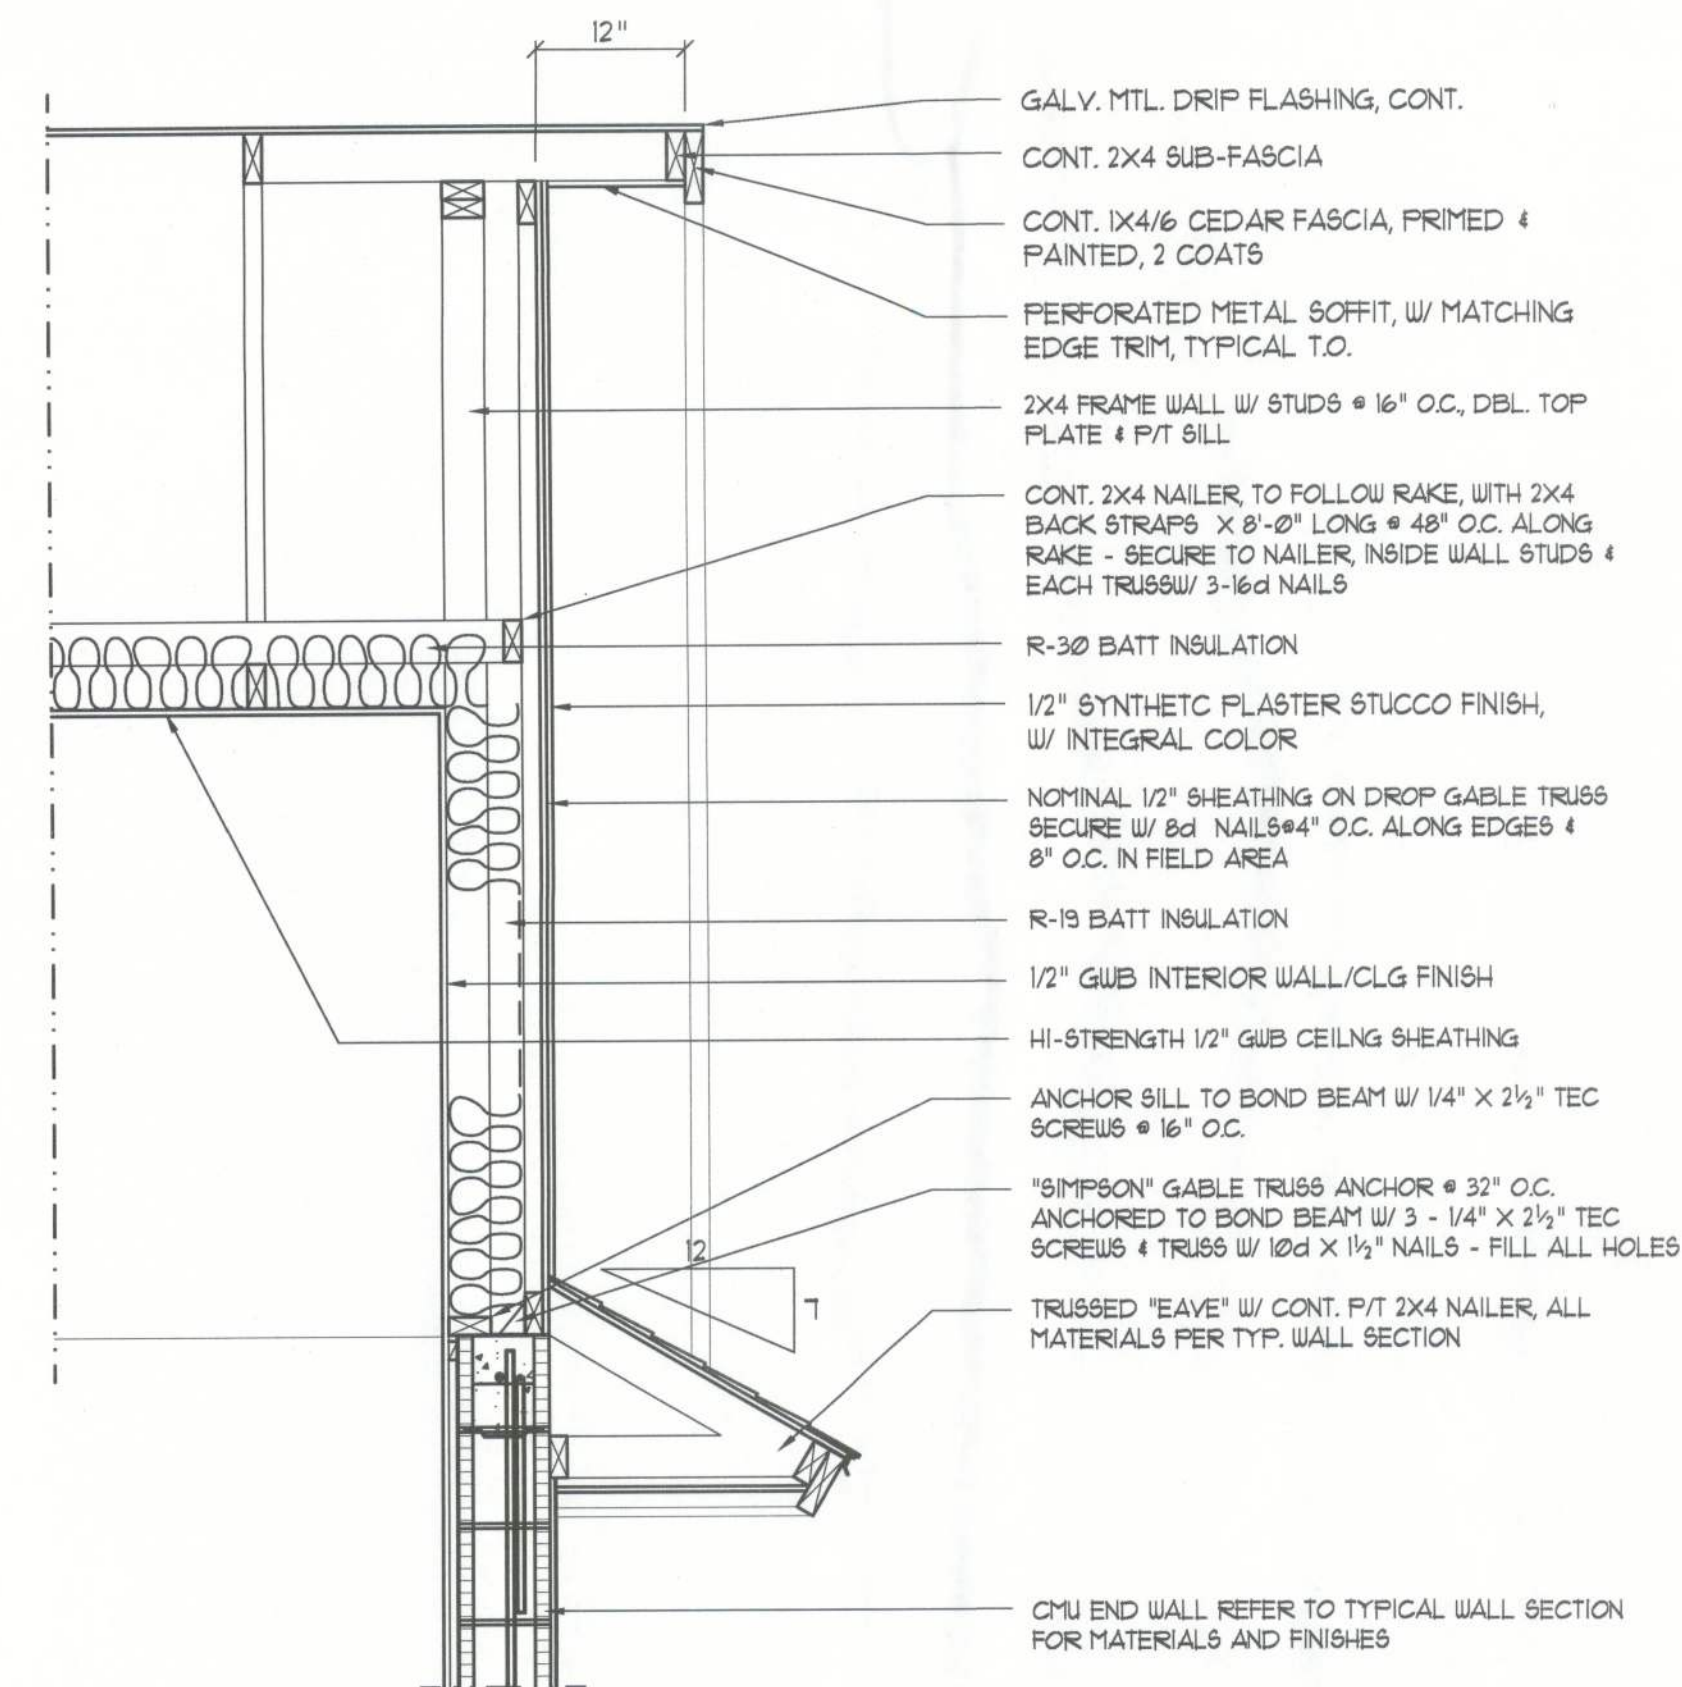

Typical Gable SEC.

SCALE: 3/4" = 1'-0"

B

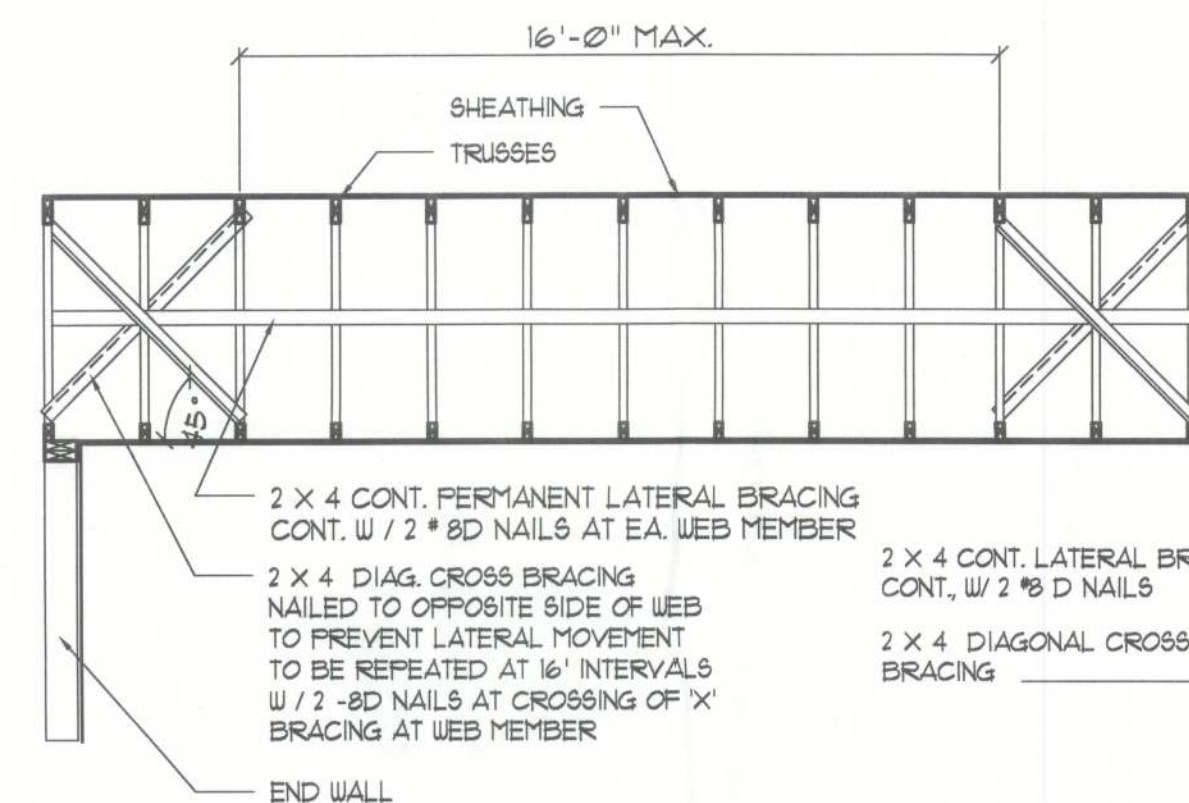

TYP. PERMANENT TRUSS BRACING DIA.


NT5

NOTE: ALL WOOD TO BE NUMBER 2 GRADE SOUTHERN YELLOW PINE

Truss Bracing DETAILS

SCALE: AS NOTED


Z

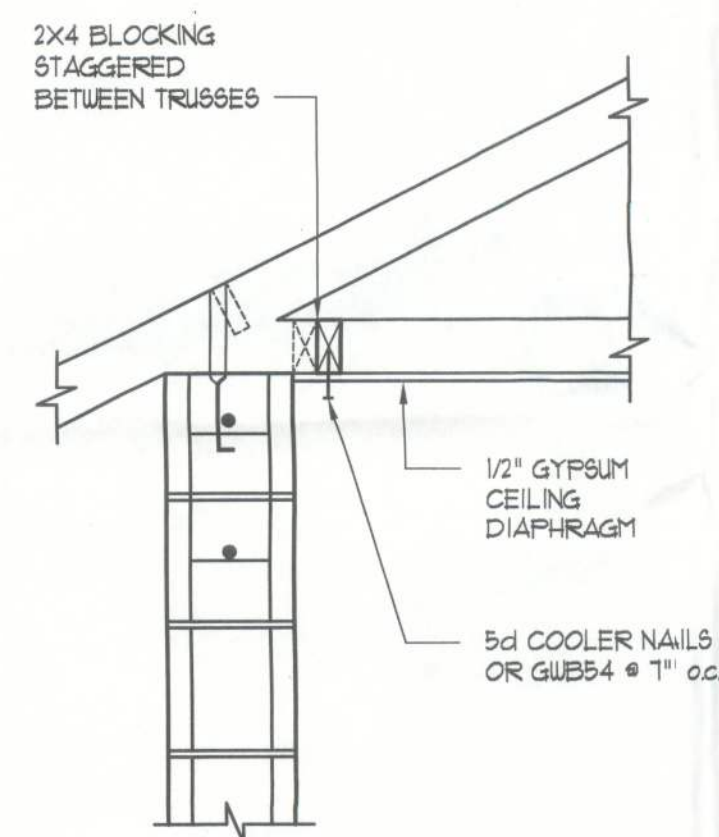

Roof Edge DETAIL

SCALE: NONE


X

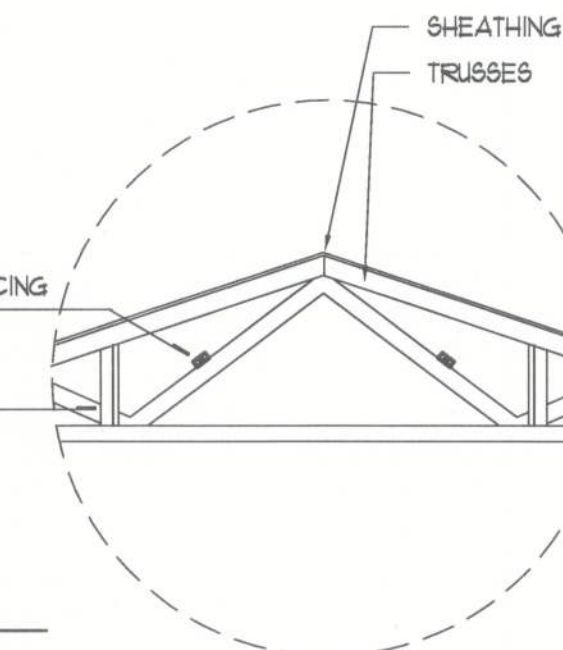

Gable End DETAIL

SCALE: NONE

Y

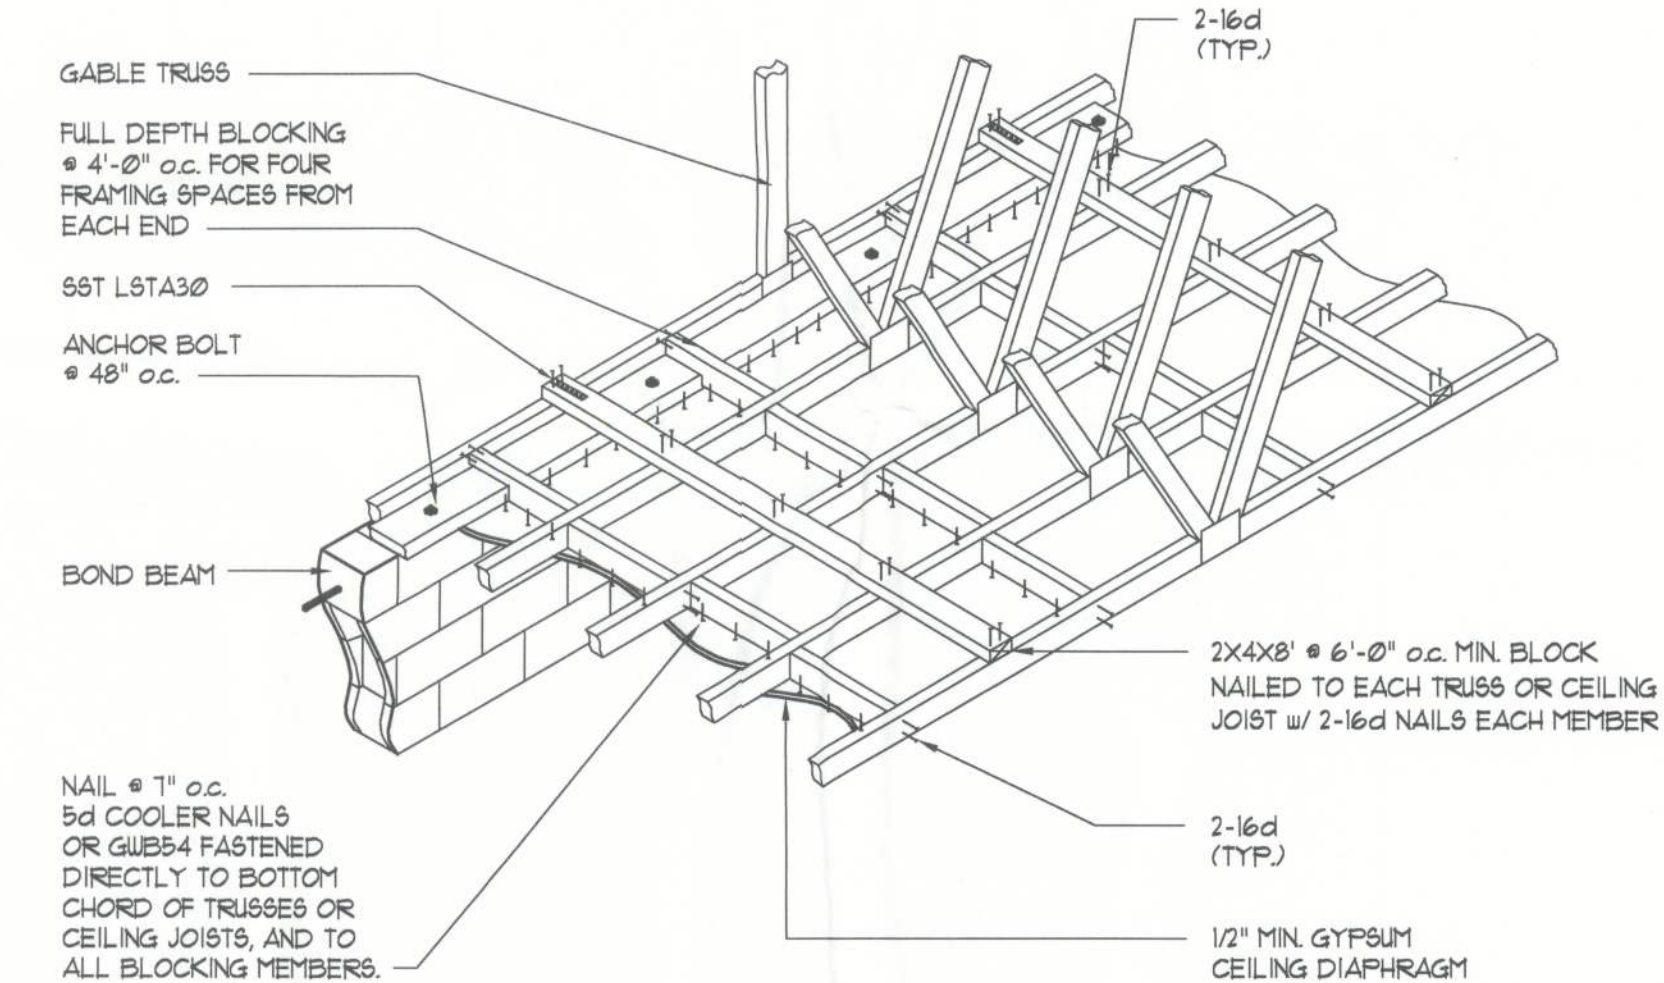

**DIRECT TRUSS TO MASONRY CONNECTION
ENDWALL FOR GYPSUM CEILING DIAPHRAGM**

SCALE: NONE

W

BRACING STRATGY DETAILS - NOT PROJECT SPECIFIC

REVISION

Copyright 2011
N.P. Geisler, Architect

DRAWN

198

STRUCTURAL DRAWINGS for:
AARON SINGUE CONSTRUCTION
COLUMBIA COUNTY, FLORIDA
STRUCTURAL DETAILS

Geisler
39 Years of Service
1972-2011
N.P. Geisler, Architect
AR0007005

**NICHOLAS
GEISLER
ARCHITECT**
N.C.A.R.B. Certified
1756 NW Brown, Rd.
386-565-4355

DATE:

15 NOV 2011

COMM:

2K1149

SHEET:

S.3

3 OF 4

23 NOV 2011
AR0007005