
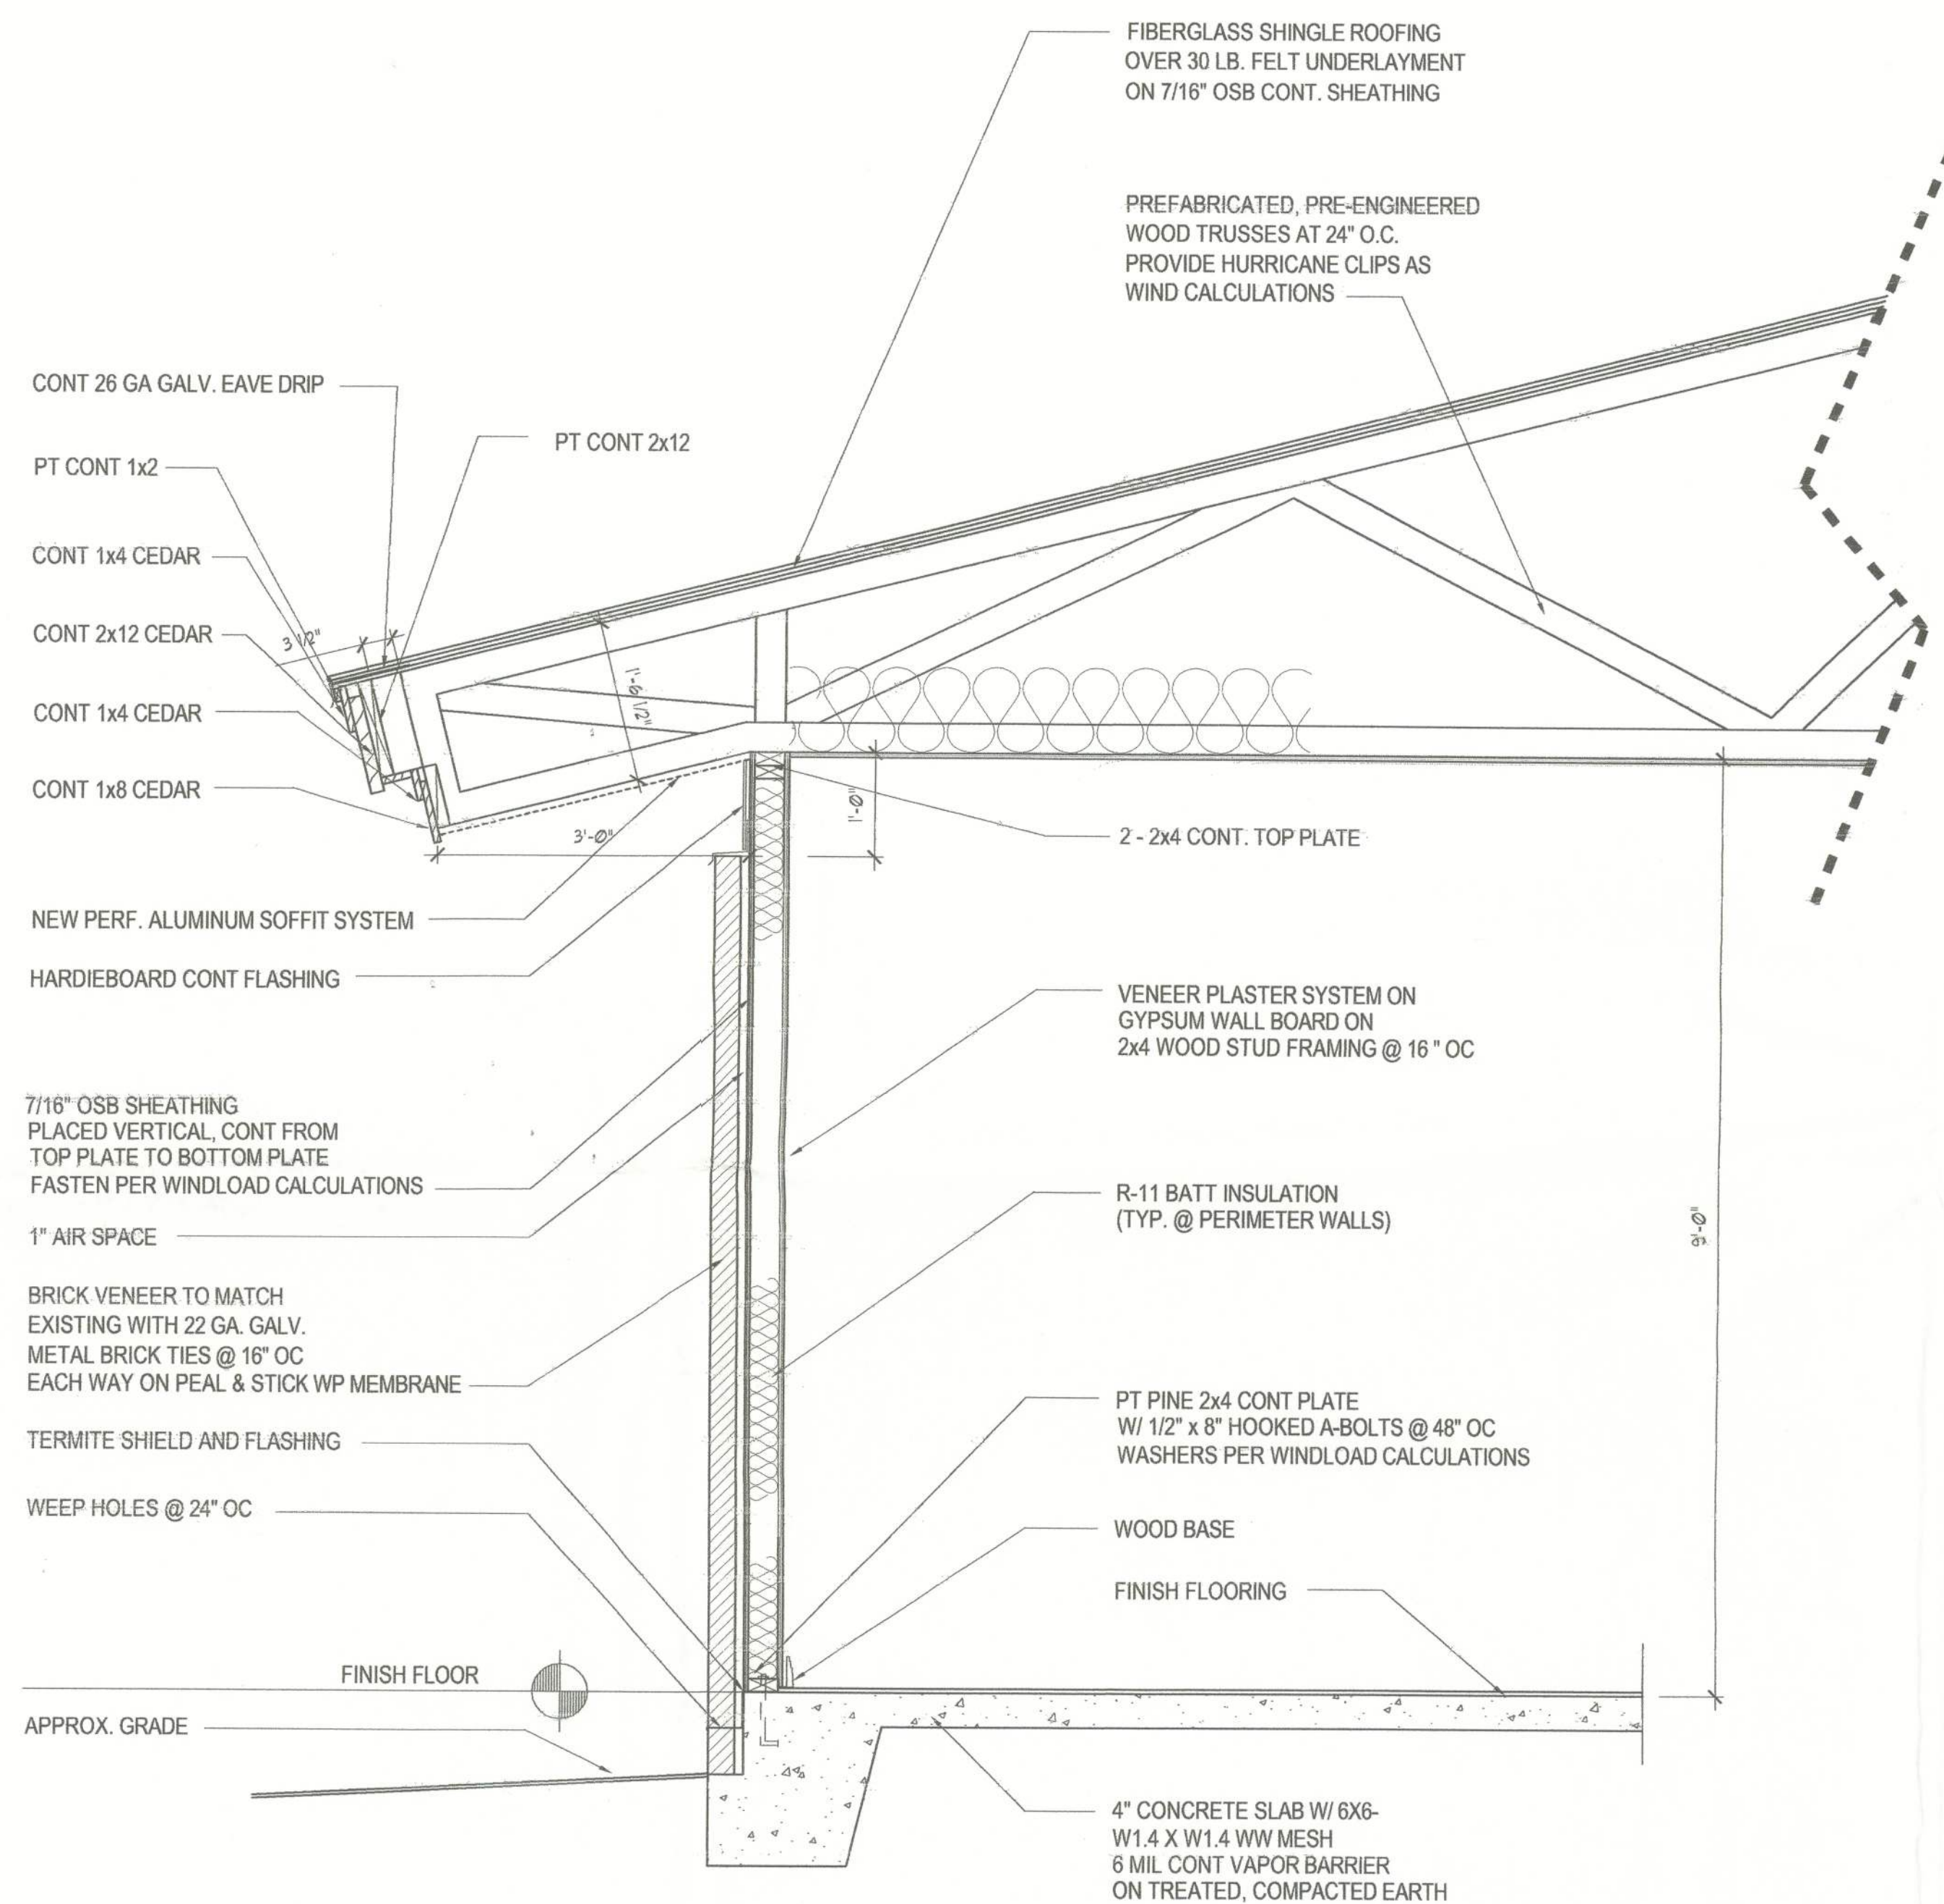


Remodeling & Addition to Existing Residence
 for
Ed & Diane Bishop White
 Florida
 Lake City,


DATE	09 MAY 2005
PROJECT NUMBER	0317
PROJECT PHASE	PERMIT
SHEET NUMBER	A 7.01

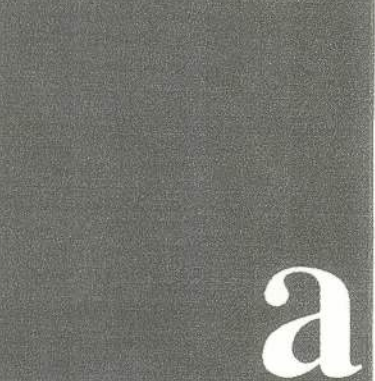

TYPICAL WALL SECTION

3/4" = 1' - 0"

1
7.01

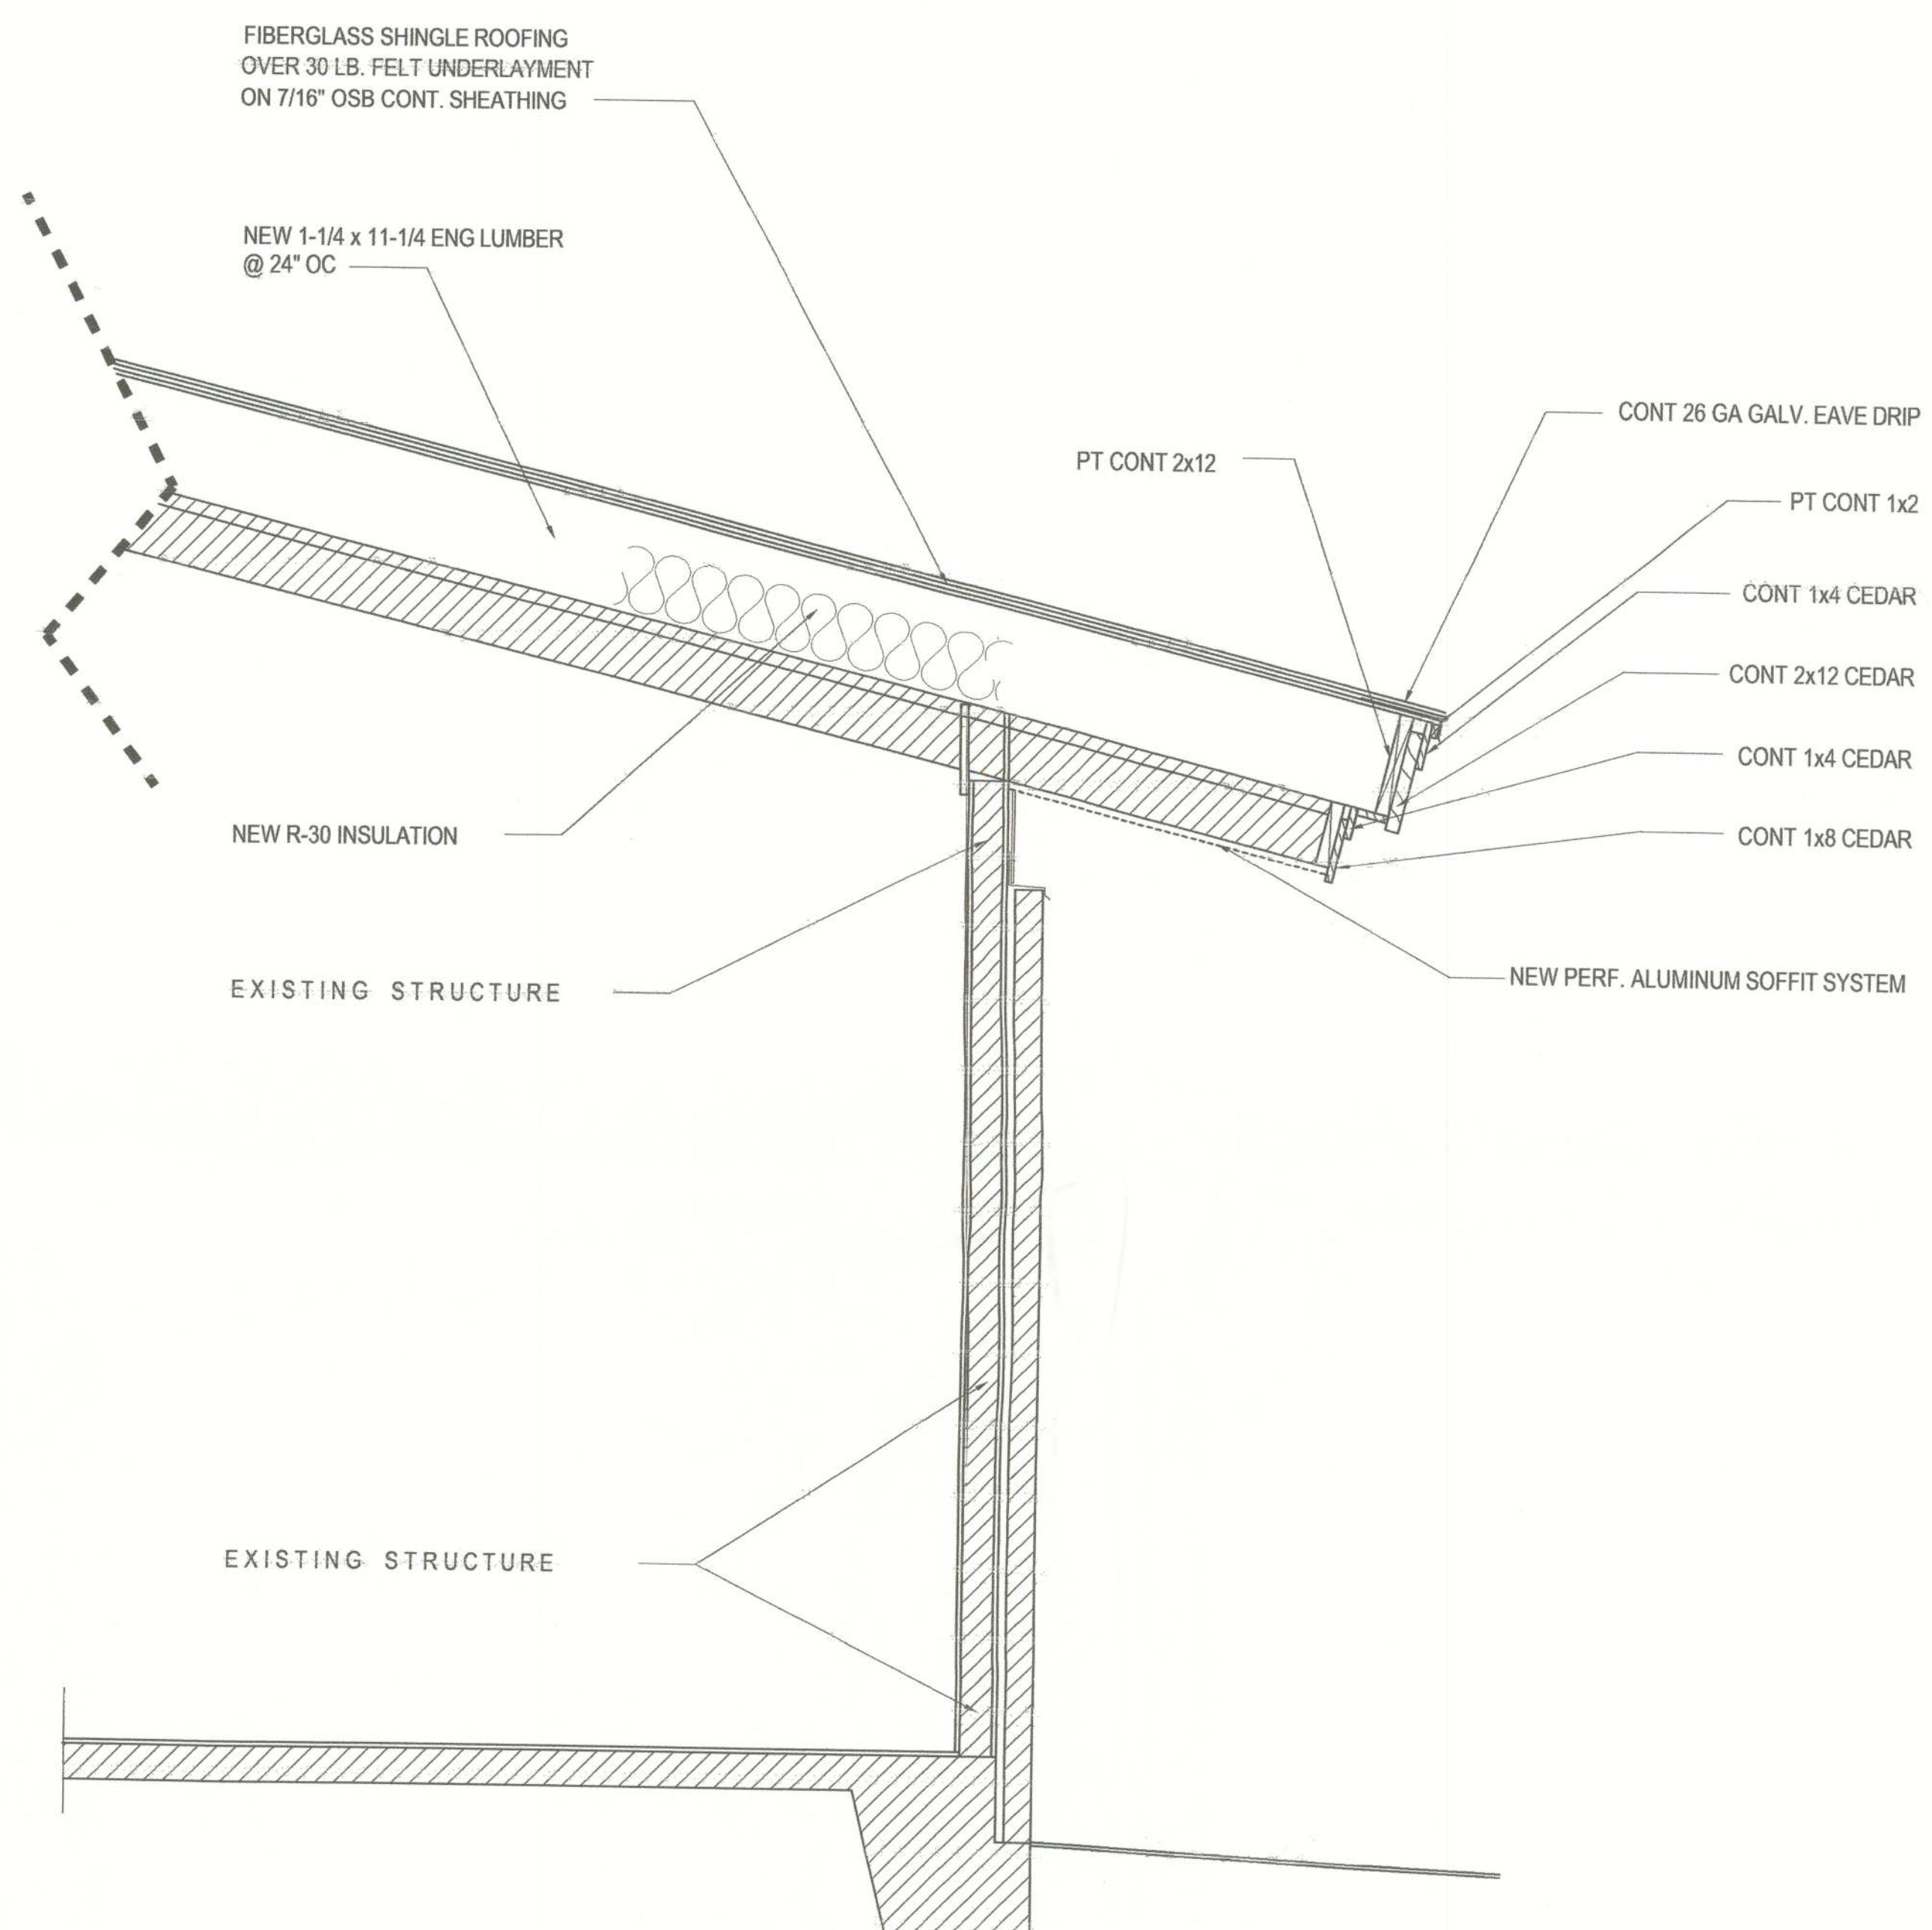

**OPTIONAL
TYPICAL DETAIL @ EXISTING ROOF**

3/4" = 1' - 0"

2
7.01

Robert S. Taylor, Sr.
 ROBERT S. TAYLOR, SR., ARCHITECT
 FLORIDA REGISTRATION AR-0007526