


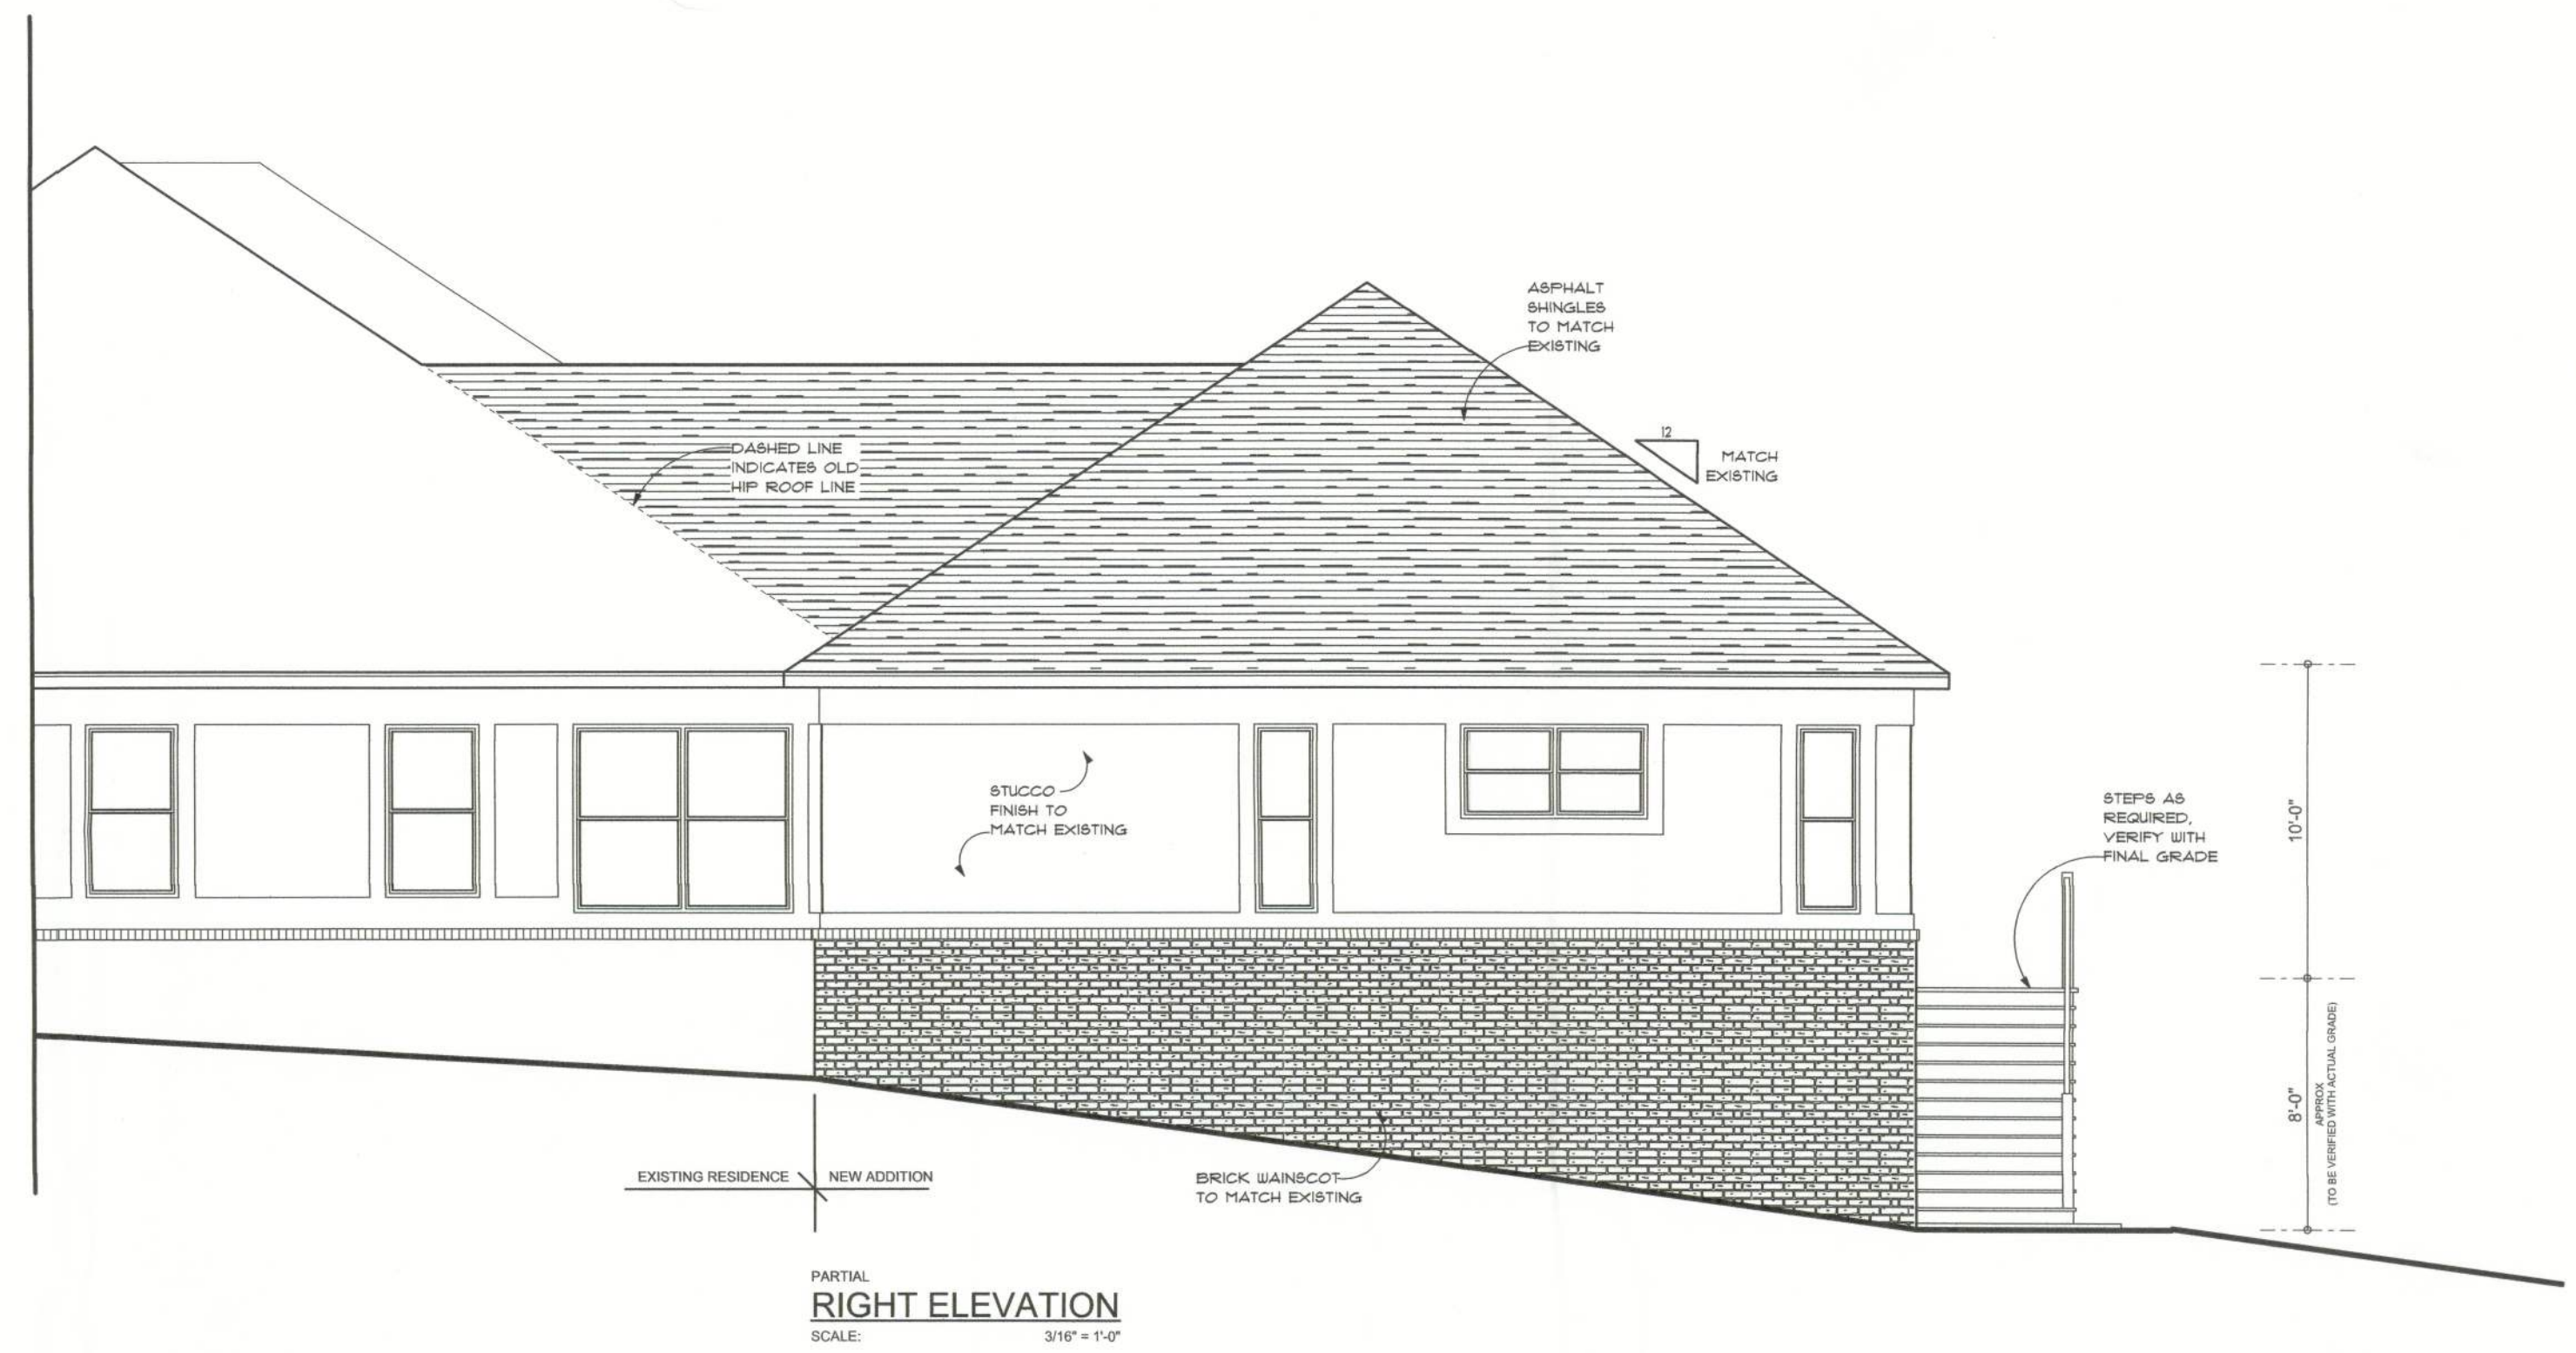

NOTE: ALL DRAWINGS NOT TO BE SCALED, WRITTEN DIMENSIONS TAKE PRECEDENCE OVER SCALED DIMENSIONS

REVISIONS	January 07, 2010
SOFTPLAN ARCHITECTURAL DESIGN SOFTWARE	
EXTERIOR ELEVATIONS SCALE: 1/4" = 1'-0"	
A RESIDENCE ADDITION FOR: DR. EDWIN GONZALEZ PROJECT ADDRESS: 299 NW CYPRESS COVE DR., LAKE CITY, FLORIDA 32055	
©WILLIAM MYERS DESIGN INC. P.O. BOX 1513 LAKE CITY, FL 32056 (386) 758-8406 will@willmyers.net	
JOB NUMBER	091203
SHEET NUMBER	A.1 OF 3 SHEETS



Wm C Myers