



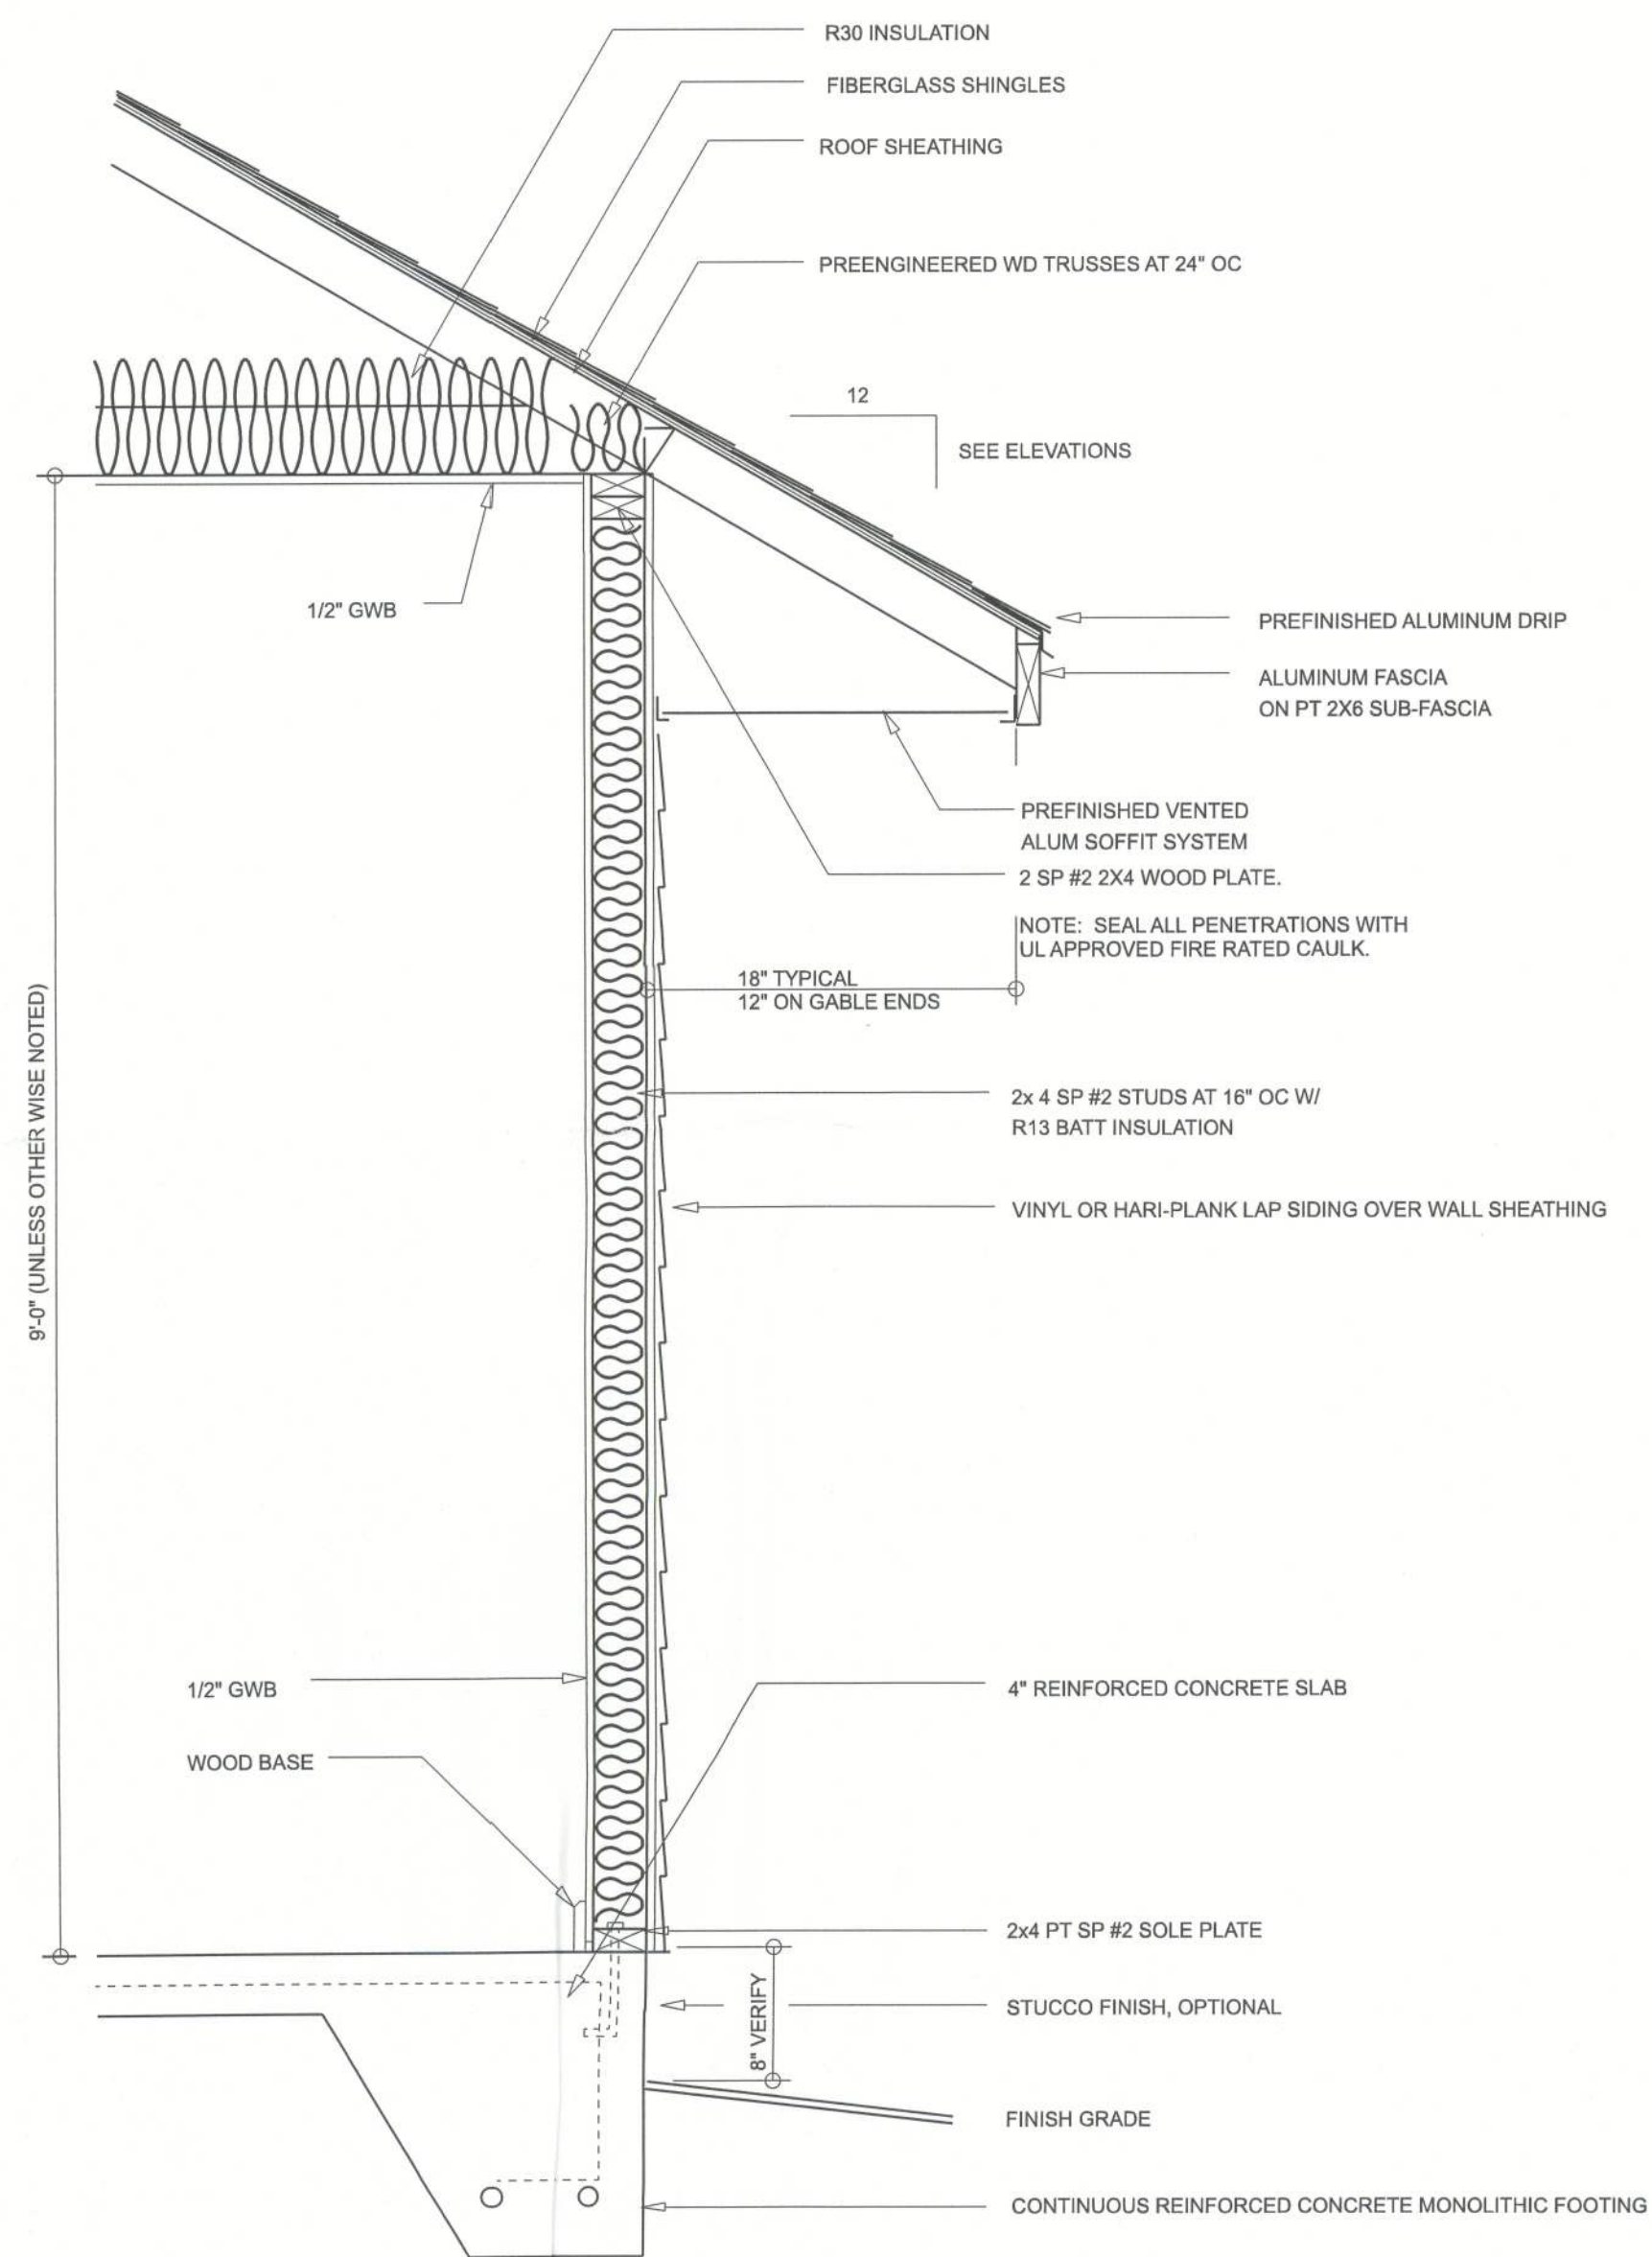

TYPICAL WALL SECTION
SCALE: 1" = 1'-0"

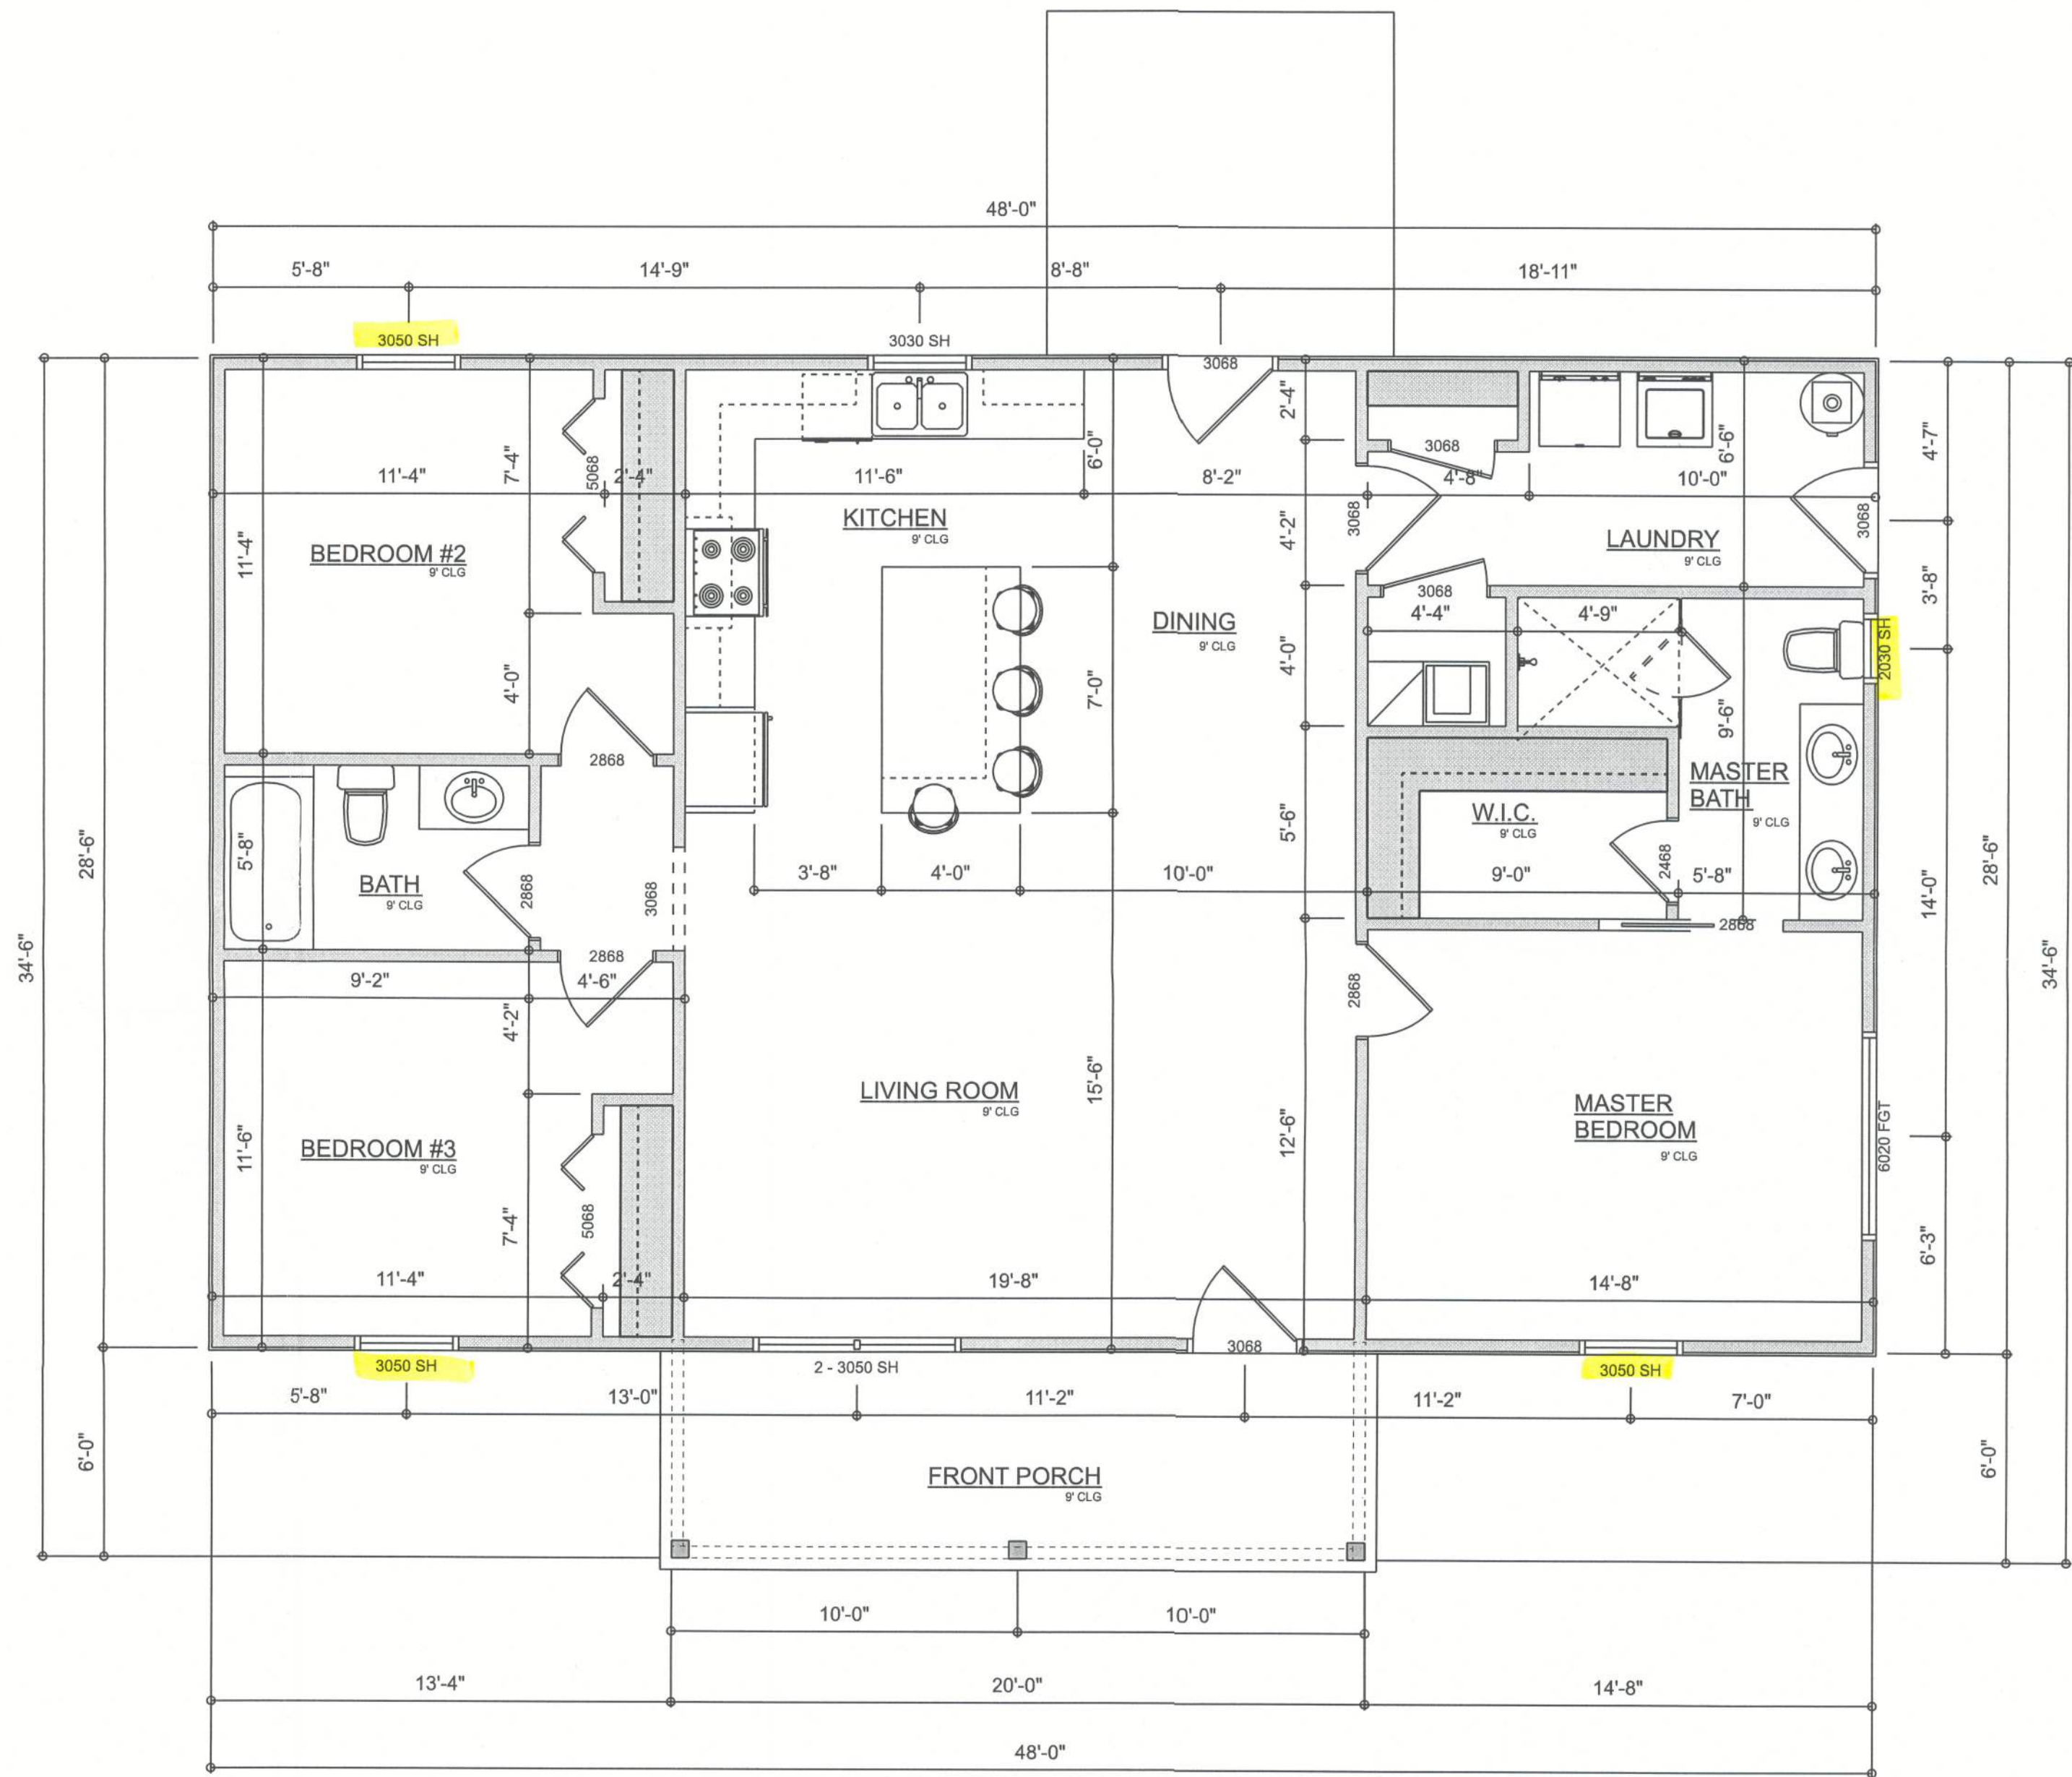

DIMENSIONED FLOOR PLAN
SCALE: 1/4" = 1'-0"

AREA SUMMARY			
LIVING	1,368	S.F.	
ENTRY PORCH	120	S.F.	
TOTAL AREA	1,488	S.F.	

REVISIONS SCHEDULE	
PROPOSAL	Feb. 15th, 2023
PERMIT SET	Feb. 28th, 2023

SPEC HOUSE FOR:
PERKINS – RIGHT HAND
SUWANNEE COUNTY, FL

RIDGEPOINT
DESIGN

366 SW ARLINGTON BLVD. STE 101, LAKE CITY, FL 32025

P: 386-288-1188

E: RIDGEPOINTDESIGN@GMAIL.COM

SHEET NUMBER
A.2
OF 8 SHEETS