



REVISIONS	

SOFTPLAN
ARCHITECTURAL DESIGN SOFTWARE

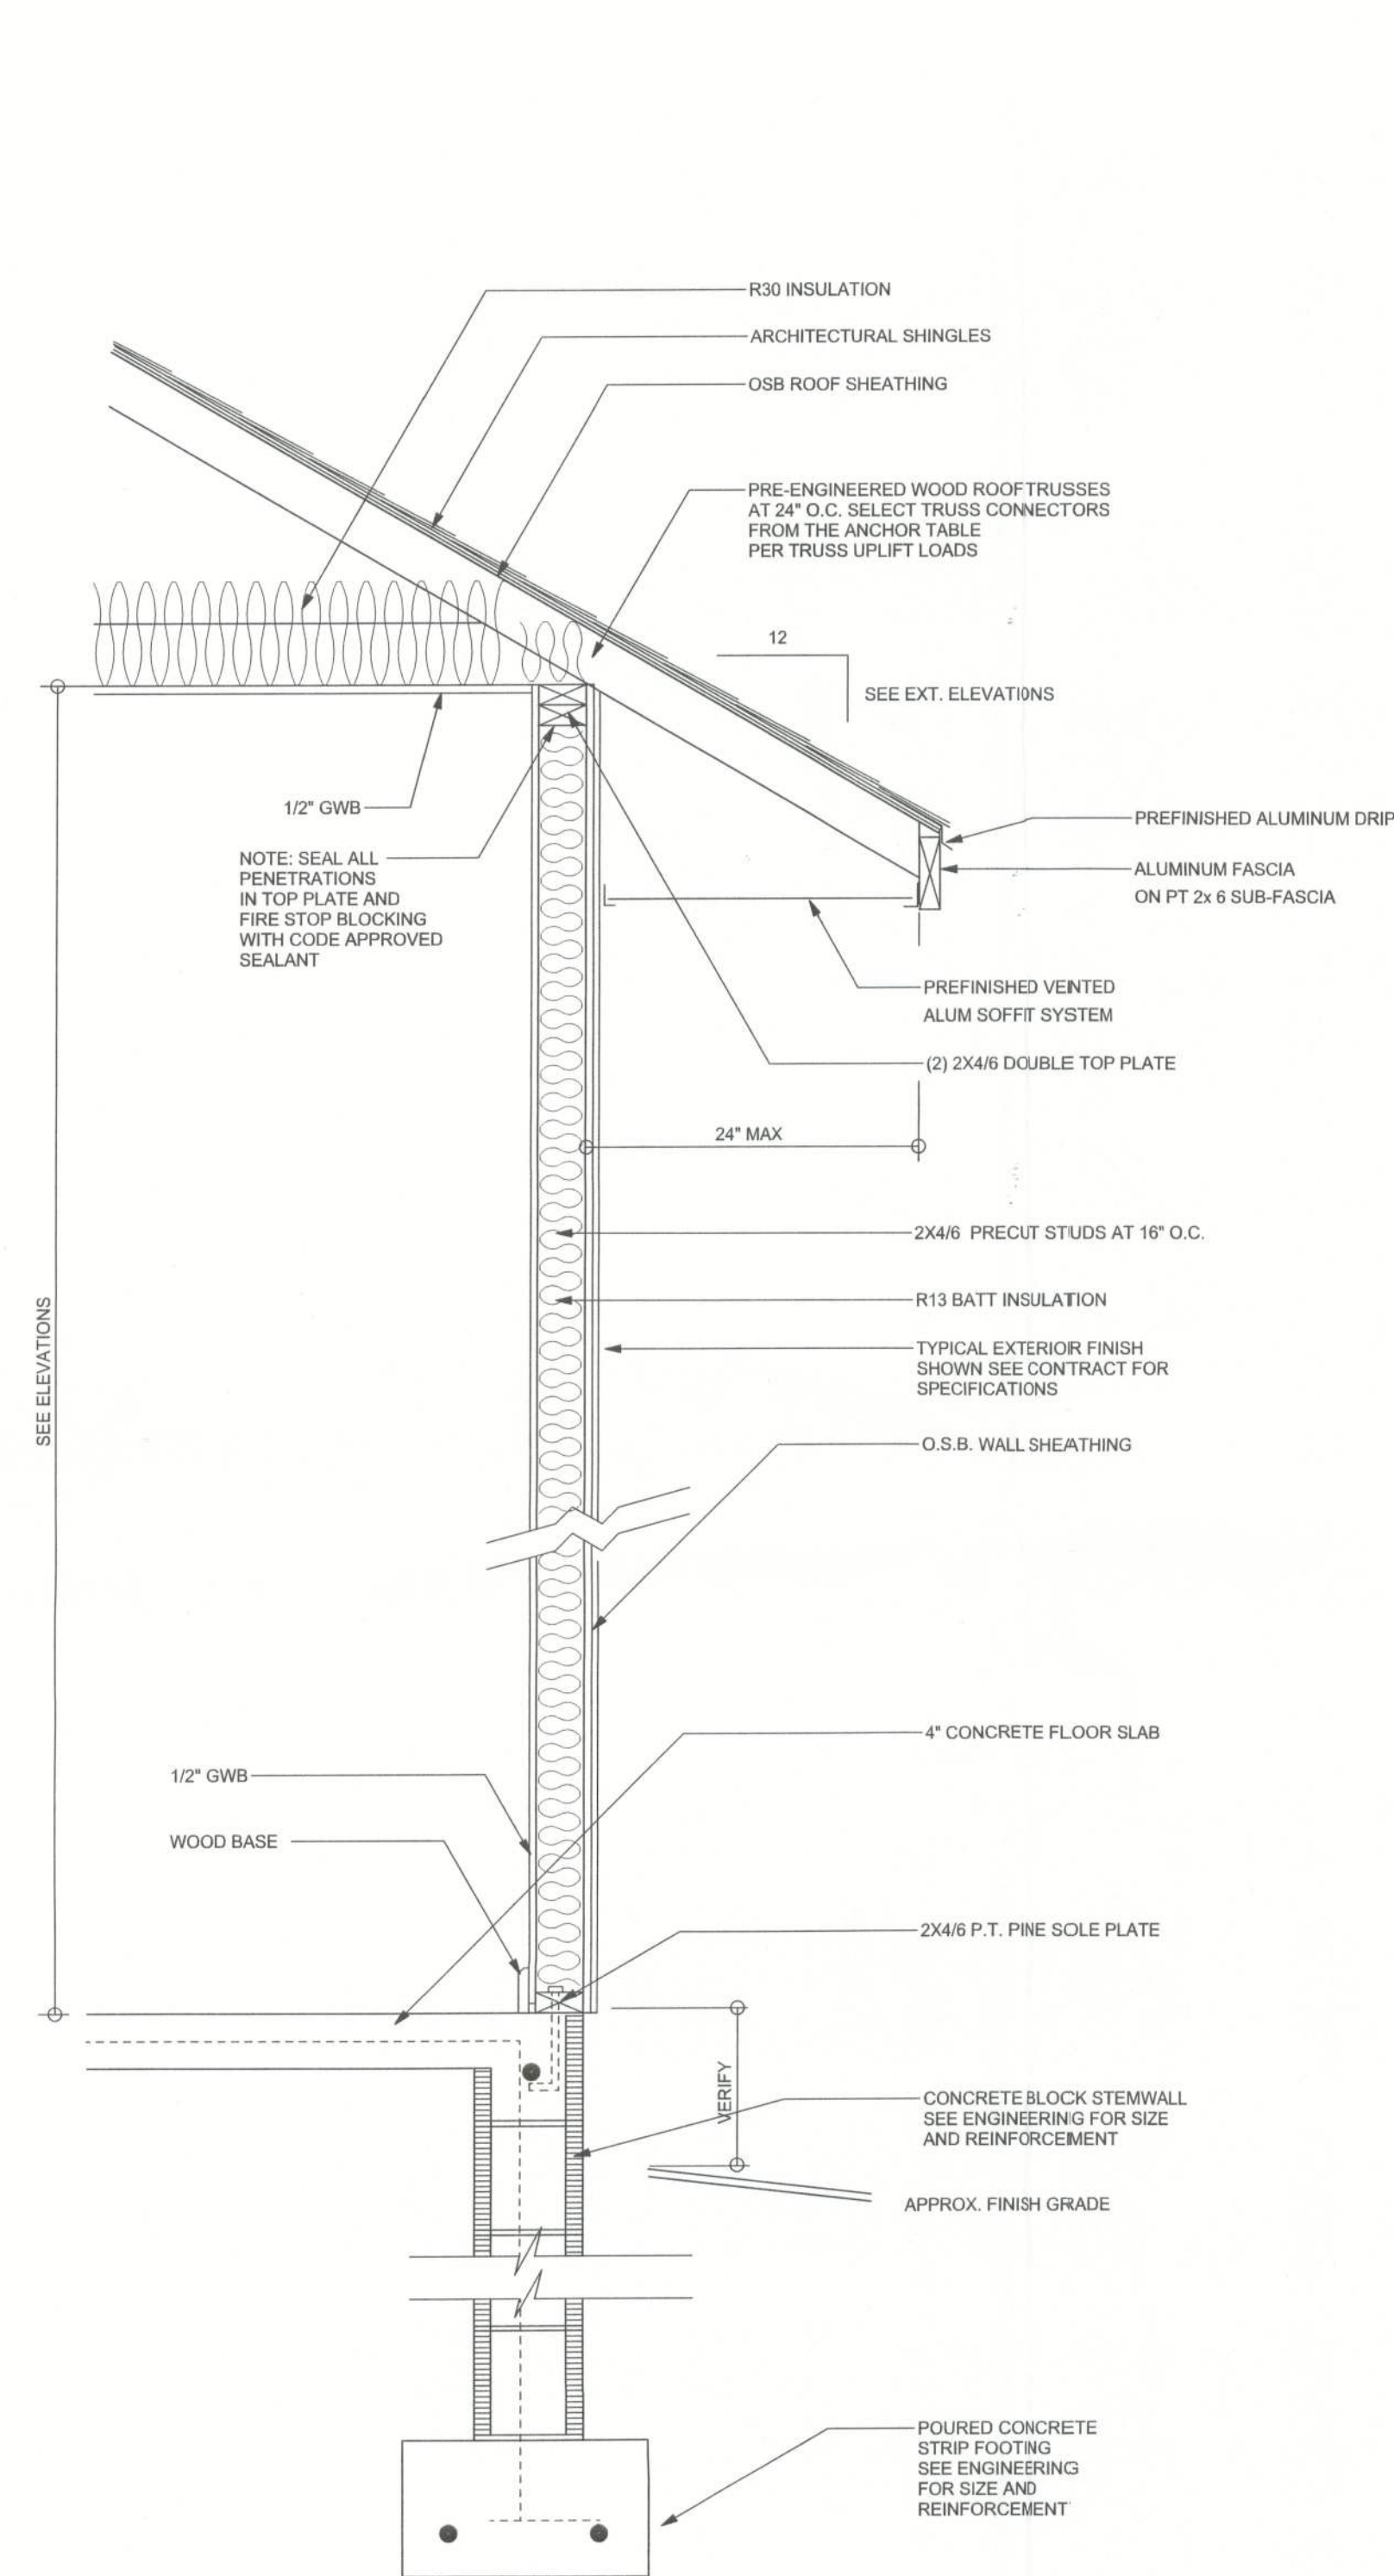

TYPICAL DESIGN WALL SECTION
NON - STRUCTURAL DATA
SCALE: 1" = 1'-0"

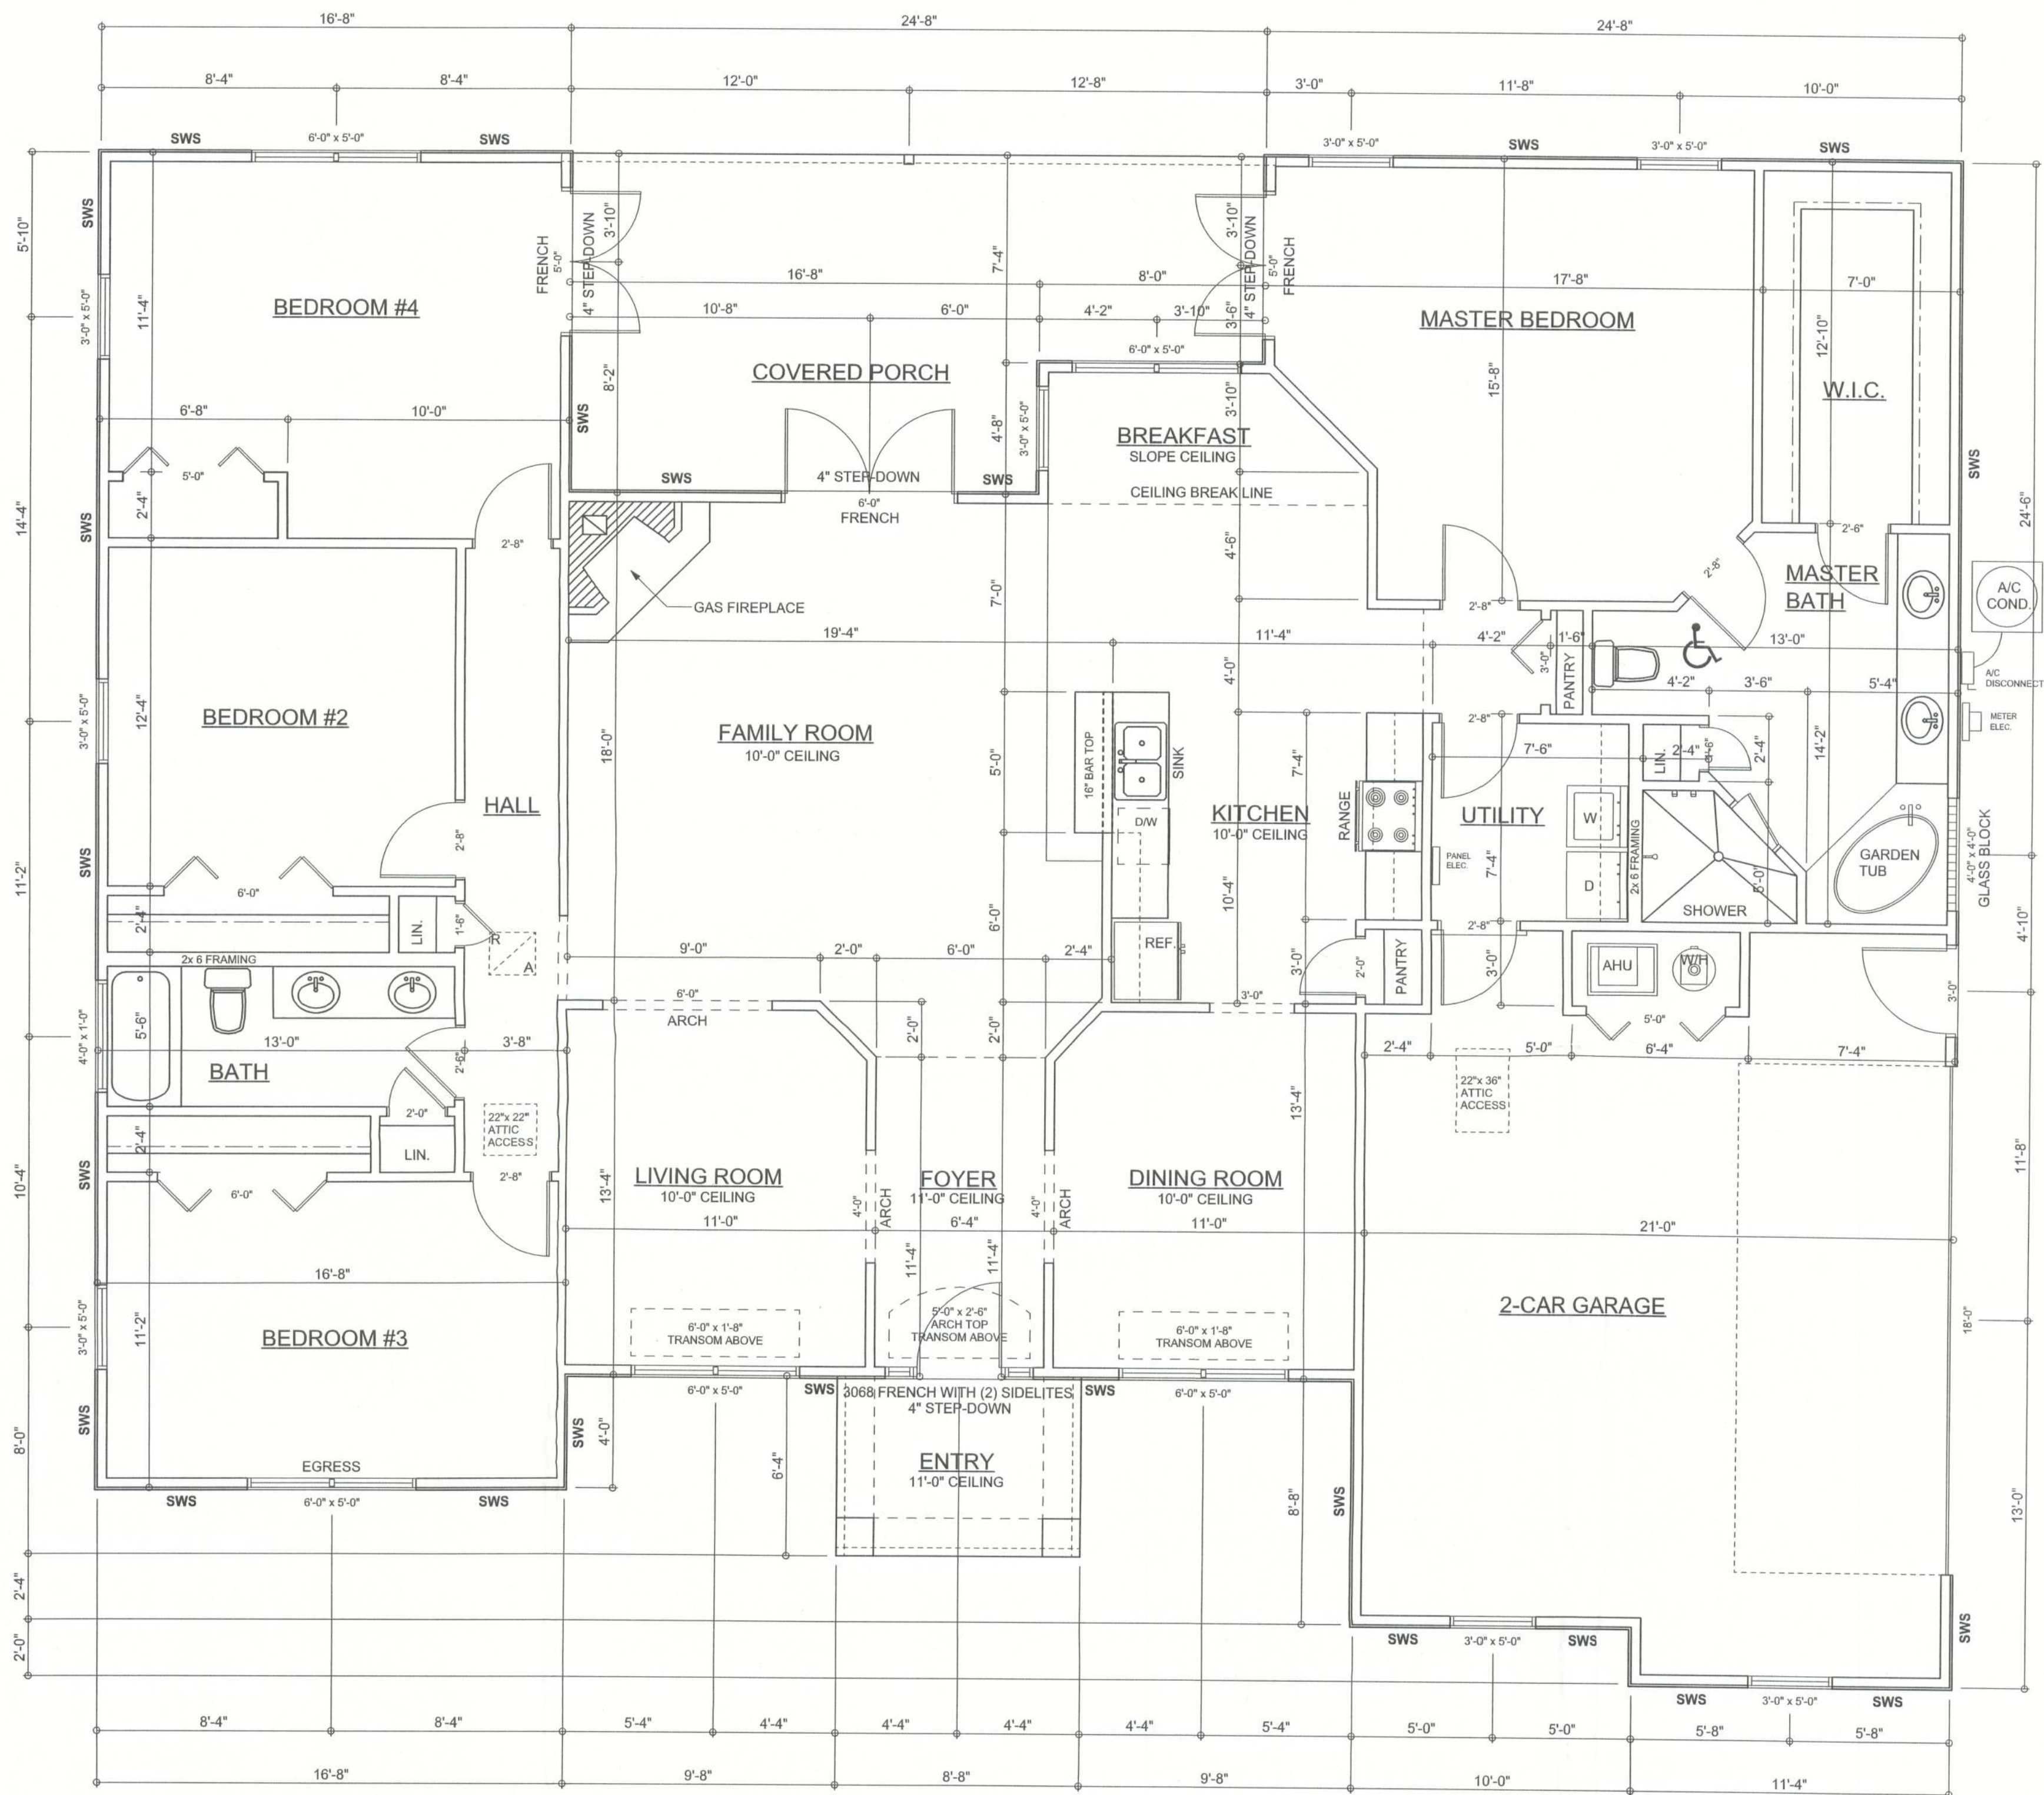

FLOOR PLAN
SCALE: 1/4" = 1'-0"
NOTE: ALL CEILING HEIGHTS SHALL BE 9'-0" UNLESS NOTED OTHERWISE
SWS = SHEARWALL SEGMENTS

AREA SUMMARY		
LIVING AREA	2339	S.F.
GARAGE AREA	537	S.F.
COVERED PORCH AREA	259	S.F.
ENTRY PORCH AREA	55	S.F.
TOTAL AREA	3190	S.F.

WINDLOAD ENGINEER: Mark Disoway, P.E. No. 53915, P.O. Box 868, Lake City, FL 32056, 386-754-5419
DIMENSIONS: Stated dimensions supersede scaled dimensions. Refer all questions to Mark Disoway, P.E. for resolution. Do not proceed without clarification.
COPYRIGHTS AND PROPERTY RIGHTS: Mark Disoway, P.E. hereby expressly reserves its common law copyrights and property right in these instruments of service. This document is not to be reproduced, altered or copied in any form or manner without first the express written permission and consent of Mark Disoway.
CERTIFICATION: These plans and "Windload Engineering", Sheet S-1, attached, comply with Florida Building Code 2001, Section 1606 wind loads, to the best of my knowledge.
LIMITATION: This design is valid for one building at specified location, in case of conflict, structural requirements, scope of work, and builder responsibilities on sheet S-1 control.
MARK DISOWAY
P.E. 53915
Mark Disoway
12 AUGUST 2005
SEAL

SLK CONSTRUCTION, INC.
Kevin & Angela Jackson Residence
ADDRESS: Spring Hollow S/D Columbia County, Florida
Mark Disoway P.E.
P.O. Box 868
Lake City, Florida 32056
Phone: (386) 754 - 5419
Fax: (386) 269 - 4871
PRINTED DATE: August 22, 2005
DRAWN BY: David Disoway
CHECKED BY: David Disoway
DESIGNED BY: David Disoway
FINALS DATE: 22 / Aug / 05
JOB NUMBER: 501033a
DRAWING NUMBER: A-2
OF 5 SHEETS