


HEATED SPACE	SQFT 1334
GARAGE	SQFT 700
PORCH	SQFT 336
TOTAL	SQFT 2370

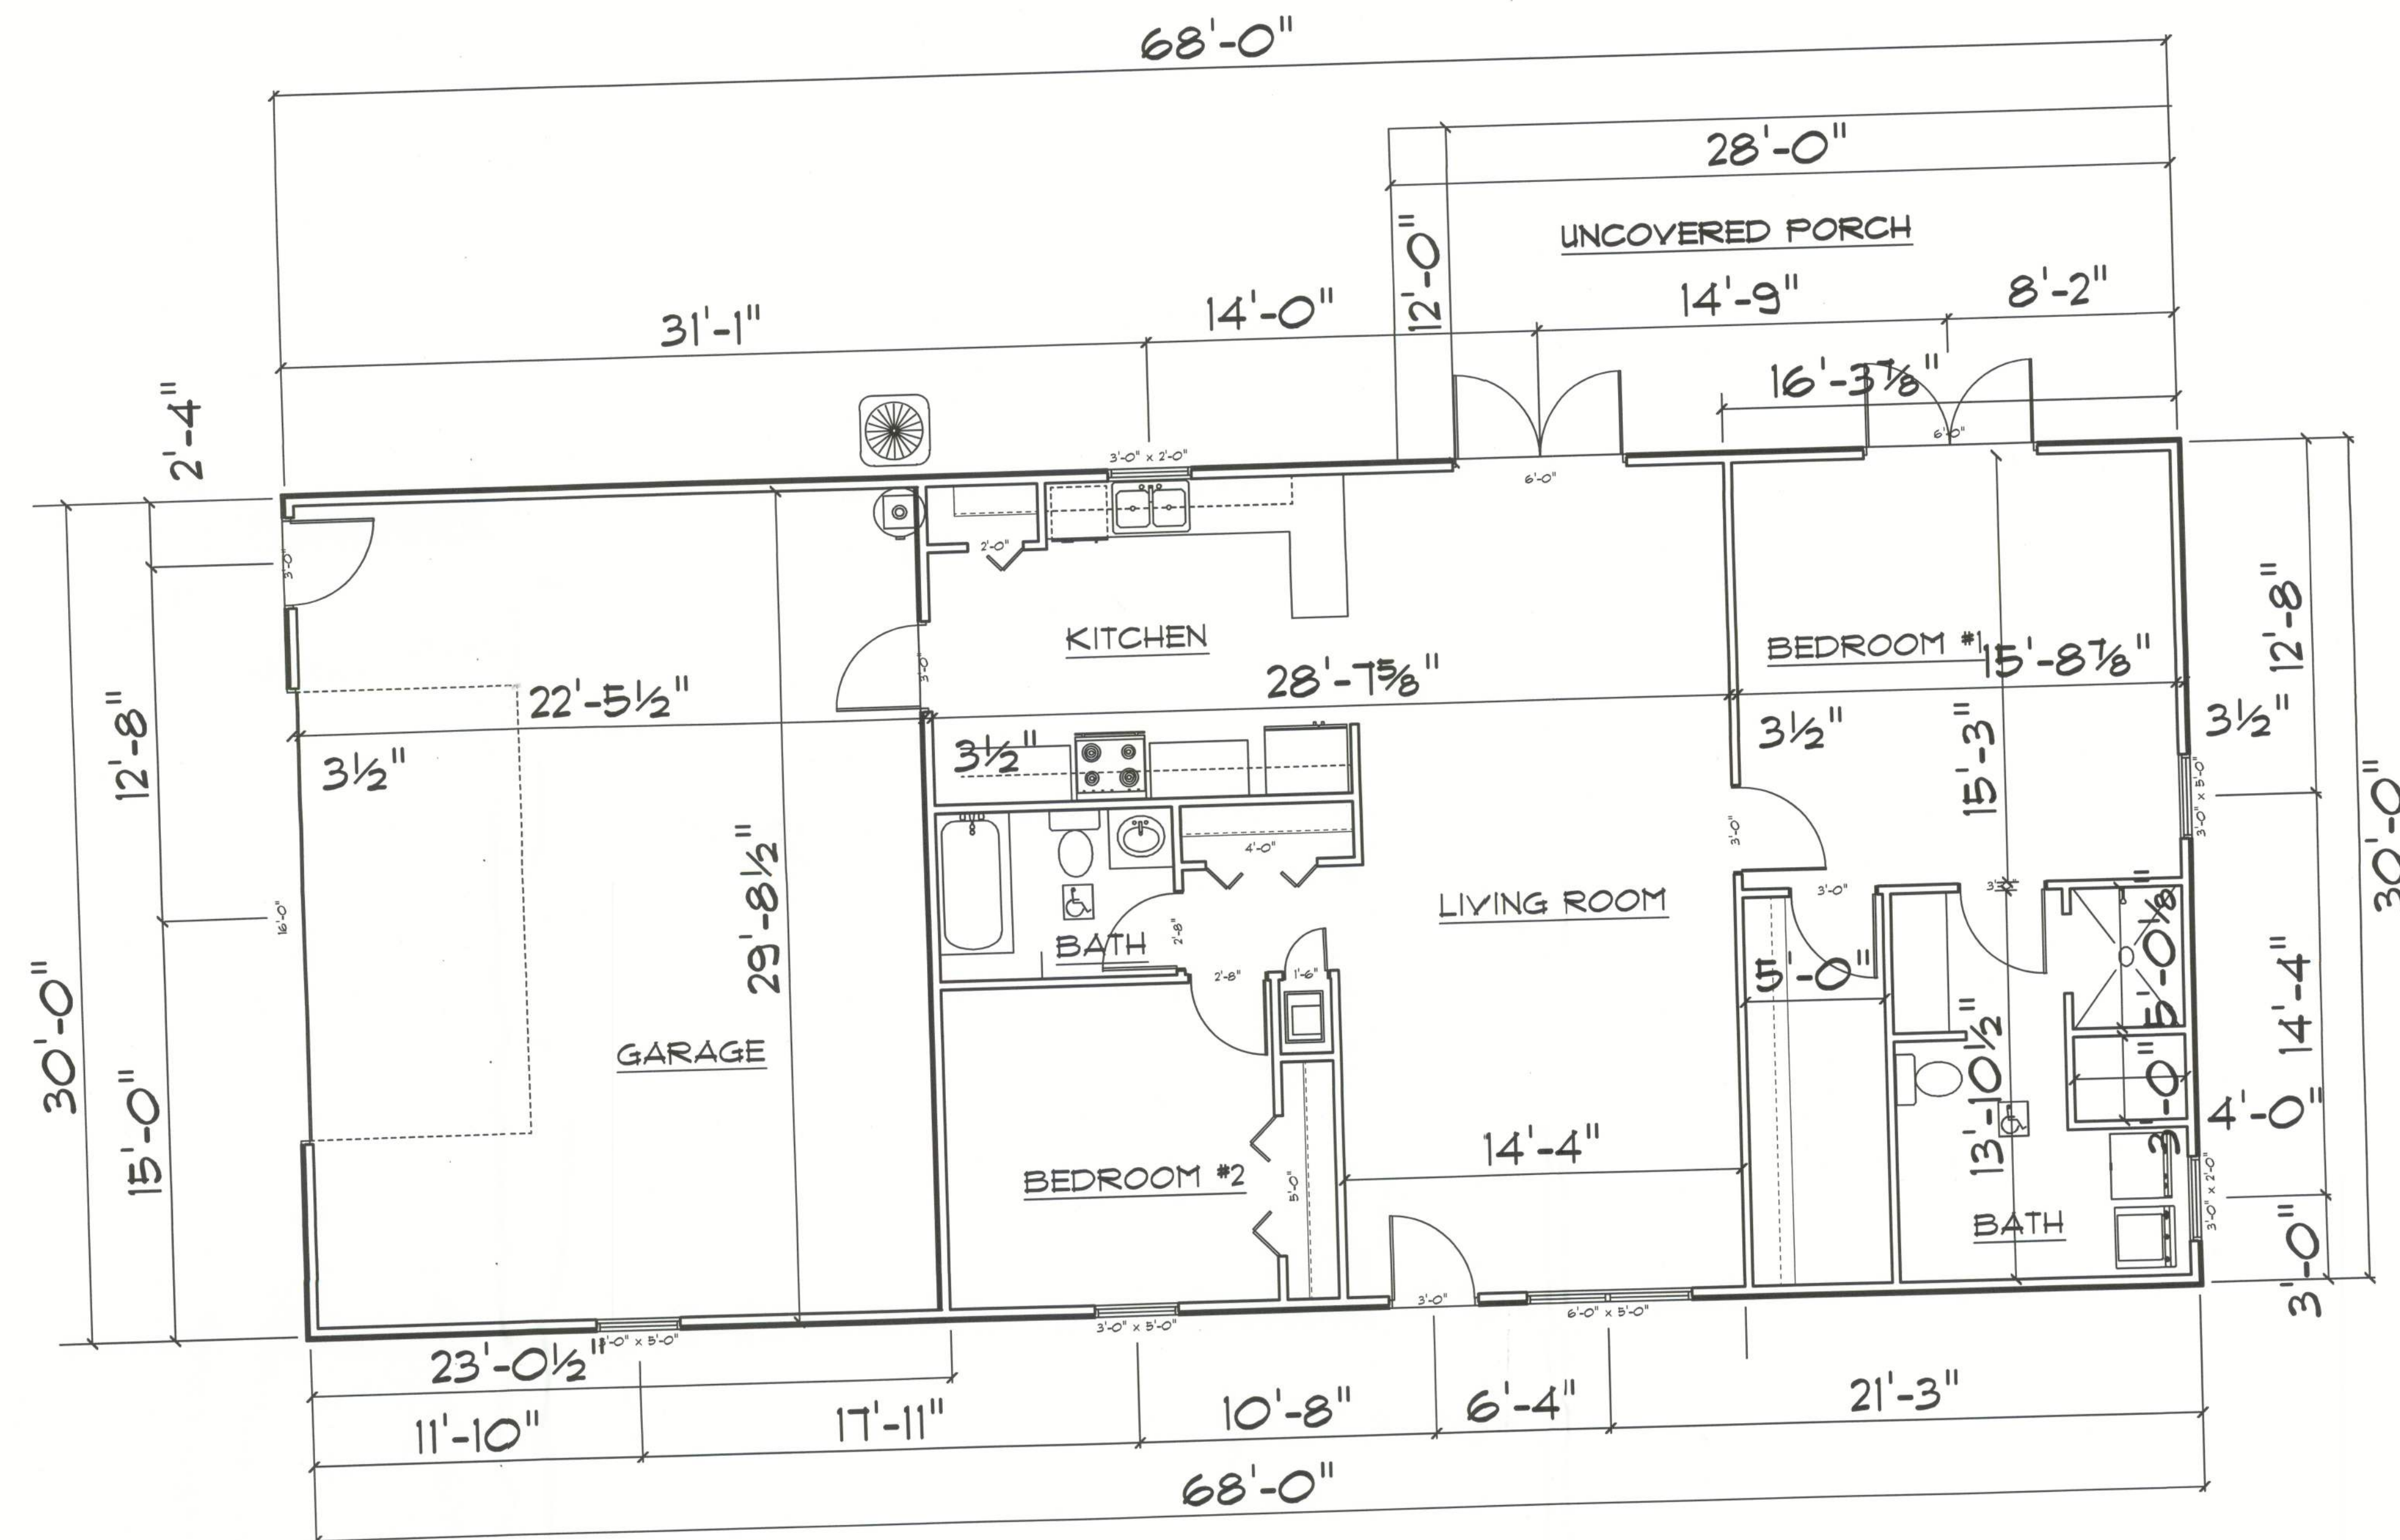

REVISIONS



N

**NICHOLAS
PAUL
GEISLER
ARCHITECT**
AIA/CES Certified

7125 NW Brown Rd.
Lynn City, IL 62555
309/733-6501

DATE:

COMM:

R0007005 /

CASTAGNA
CONSTRUCTION

WILLIAM
HUBBARD
RES.

ADDRESS:
PEACOCK RD.
COLUMBIA COUNTY FL.

DRAWN BY
JOHN BENZ
DRAFTING SERVICE
386-266-0746

PRINTED DATE:
March 30, 2010

DRAWN BY: JFB	CHECKED BY:
------------------	-------------

DESIGNED BY:
CASTANYA CONST.

FINALS DATE:
05 / Dec / 05

JOB NUMBER:
030910

DRAINAGE NUMBER

A1 FLOOR PLAN
OF 3 SHEETS