



NOTE:
FOUNDATION AND SLAB
ARE PENDING PER SOILS
INVESTIGATION


SPUTO & LAMMERT
ENGINEERING, LLC
STRUCTURAL ENGINEERS
10 SW 1st AVENUE
GAINESVILLE, FLORIDA 32601
PHONE 352-378-0448 FAX 352-373-1331
THOMAS SPUTO, PH.D., P.E.
CA6855 PE 39142

FOUNDATION PLAN LEGEND:


CMU WALL
WD STUD SHEAR WALL

GENERAL FOUNDATION NOTES:


- GROUT ALL CMU CELLS SOLID.
- ALL DIMENSIONS ARE TO THE FACE OF CMU.

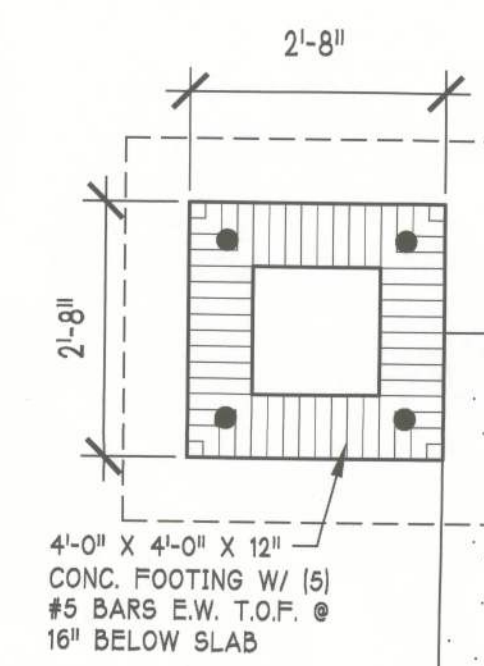


6C COLUMN PLAN
SCALE: 1/2" = 1'-0"

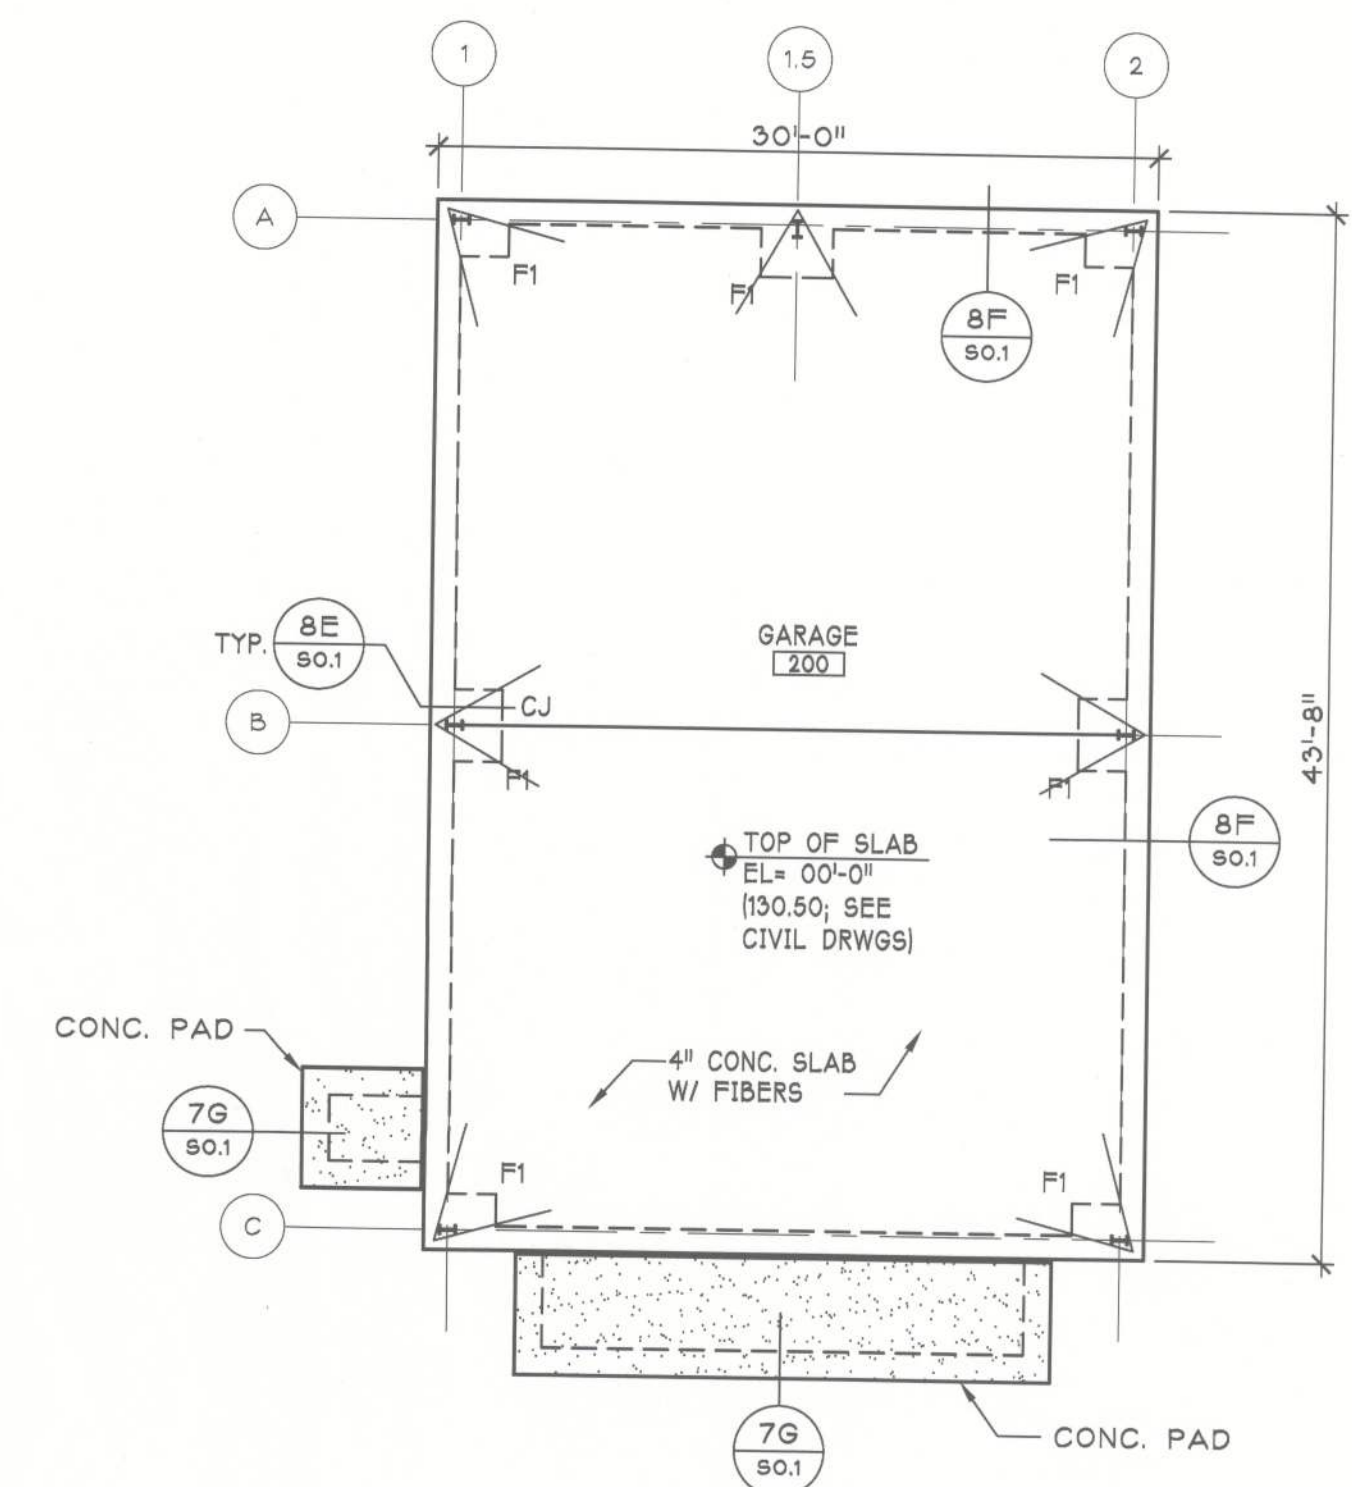

7E FOUNDATION PLAN
SCALE: 1/8" = 1'-0"

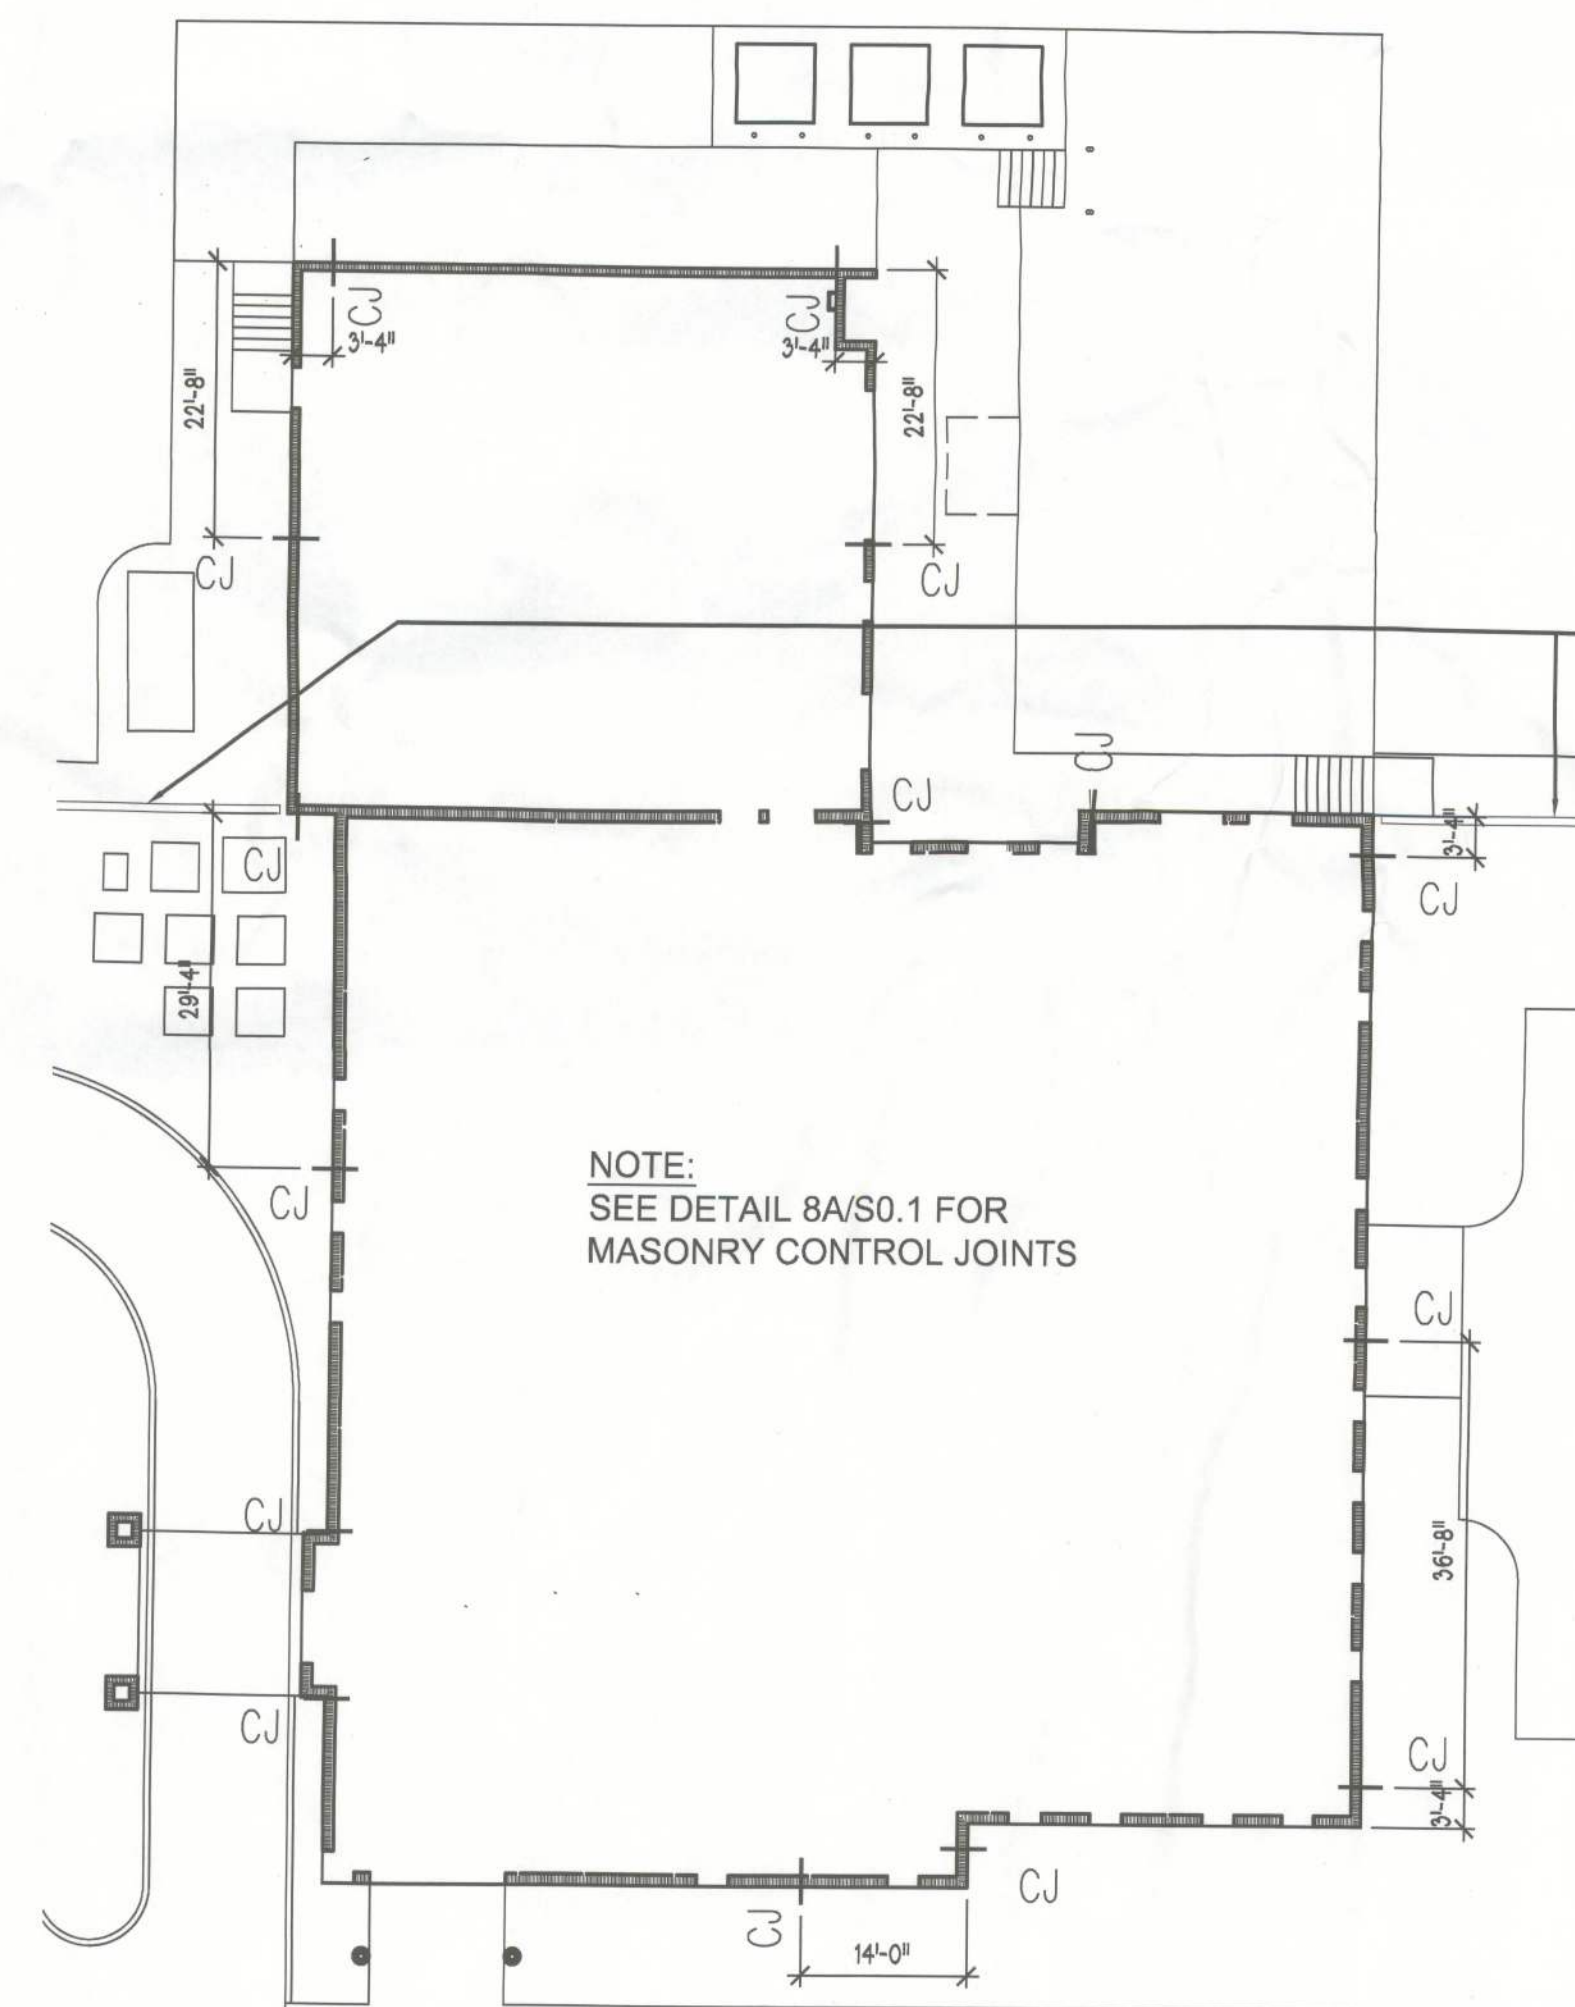

MCJ PLAN
SCALE: 1/16" = 1'-0"

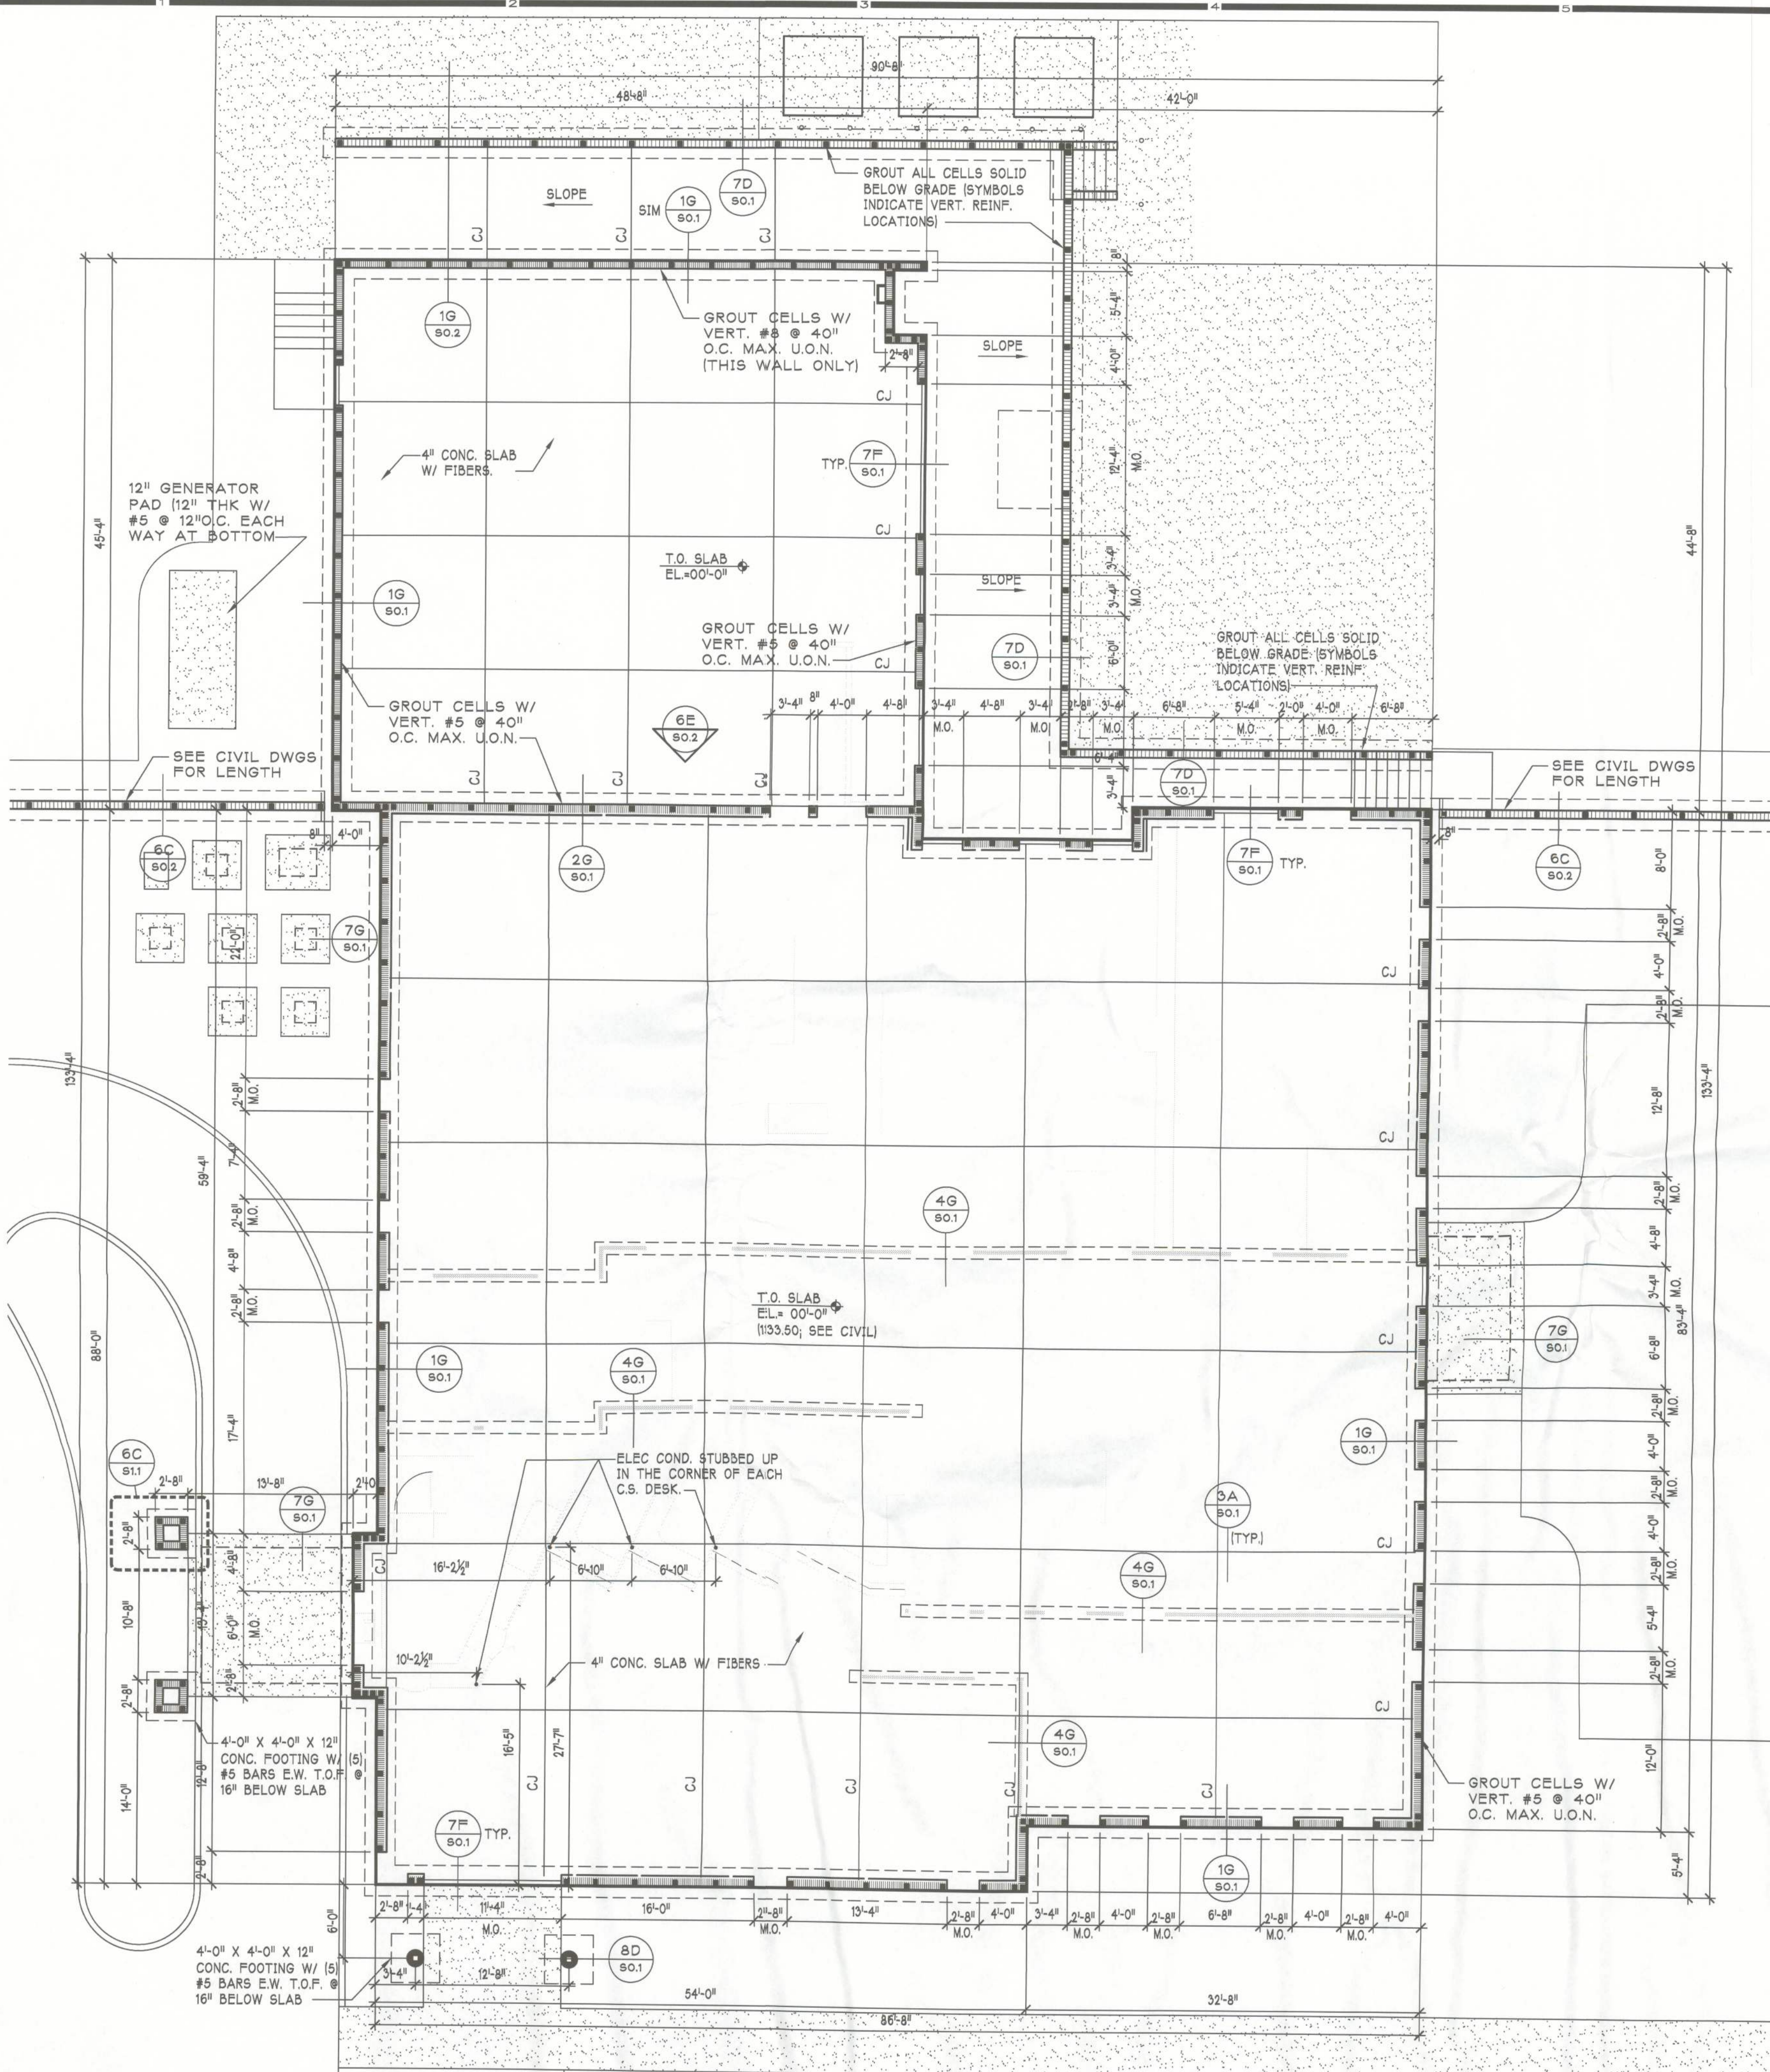

FOUNDATION PLAN
SCALE: 1/8" = 1'-0"