




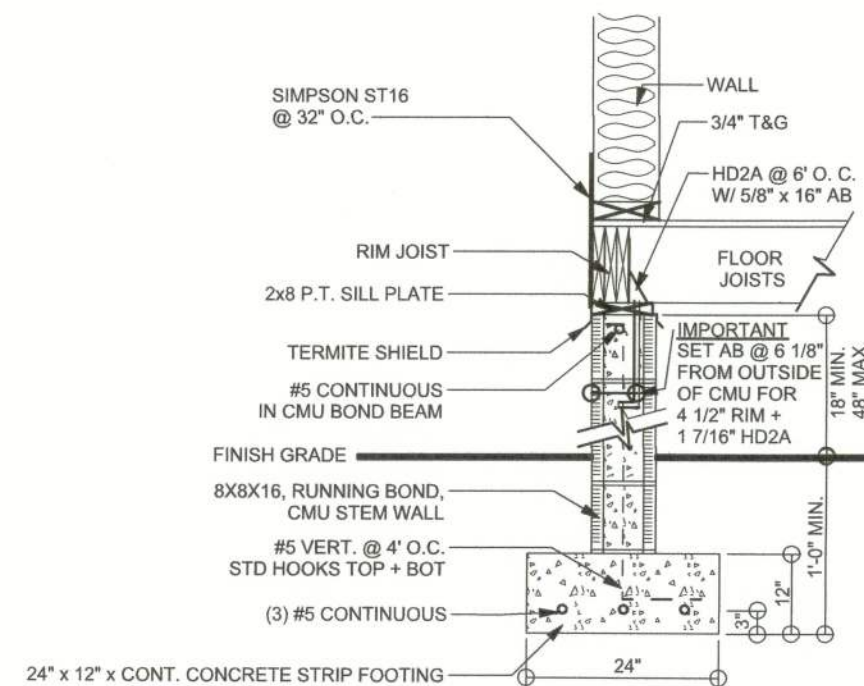


F20 STEMWALL FOUNDATION (CRAWLSPACE)
SCALE: 1/2" = 1'-0"

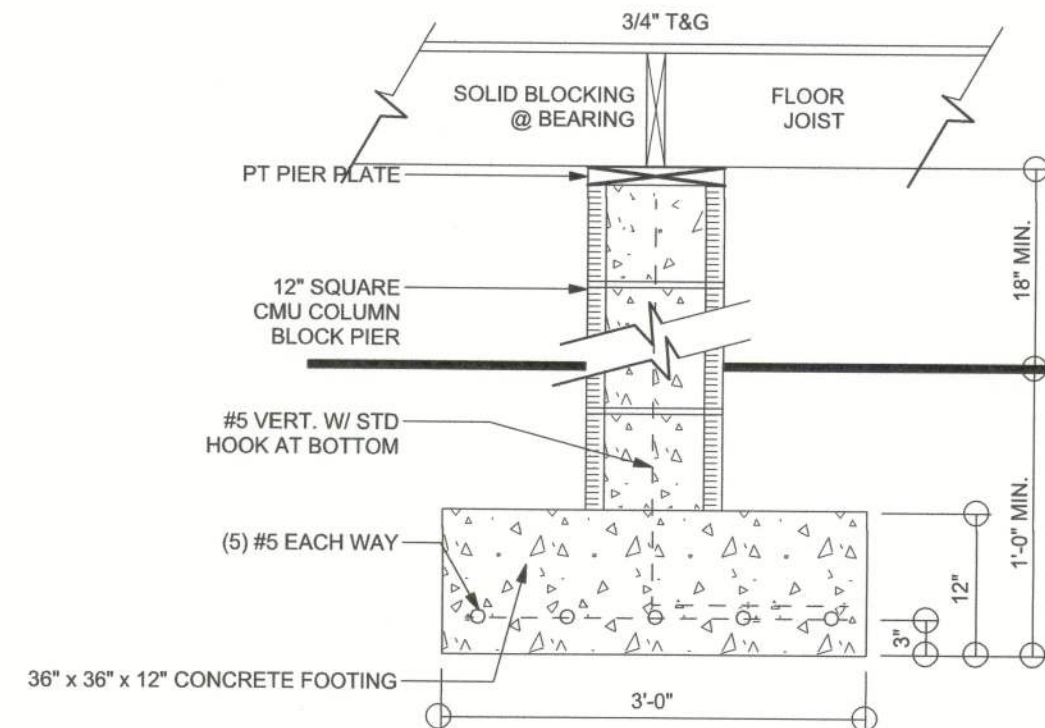


F22 1' PIER DETAIL
SCALE: 1/2" = 1'-0"

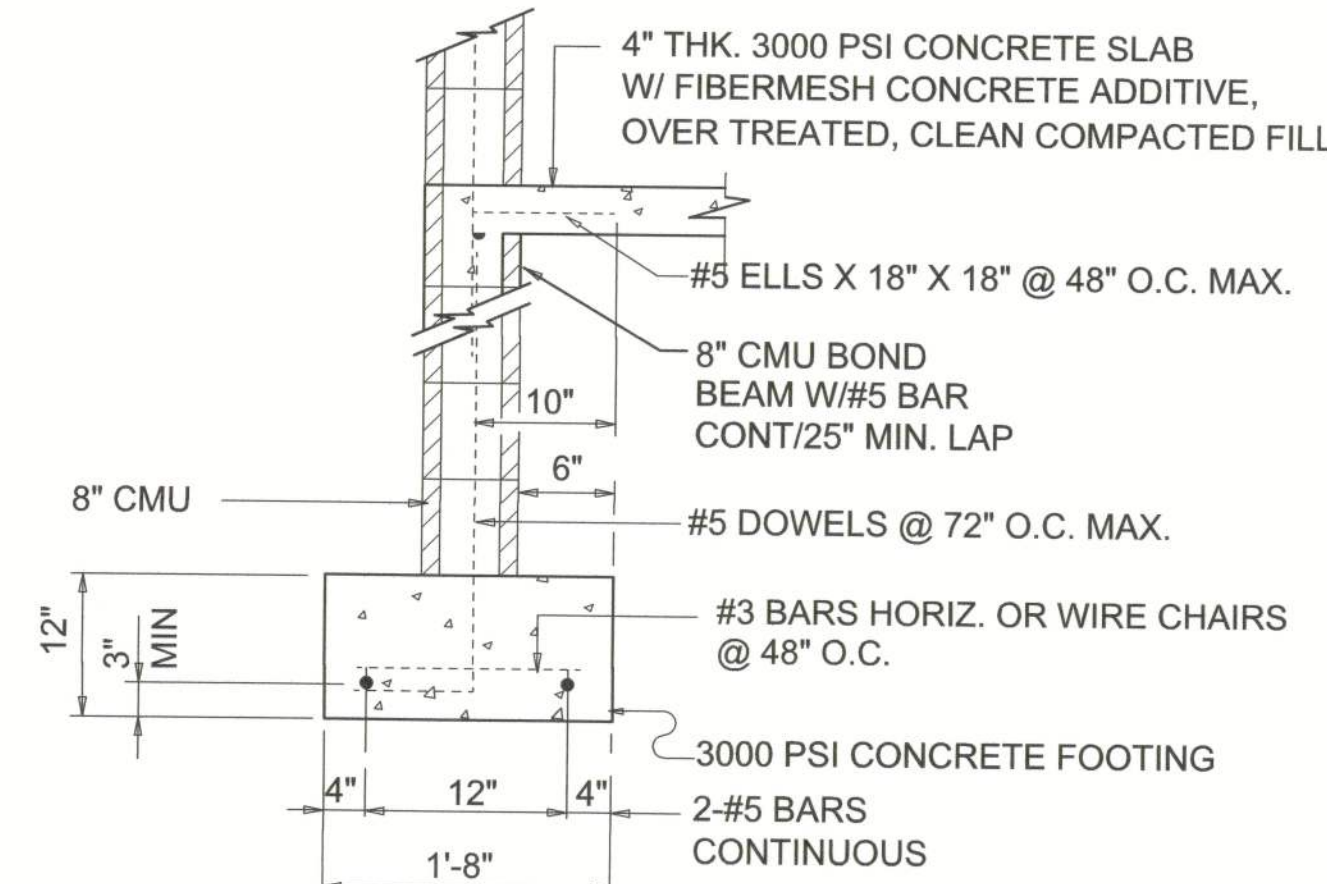


F23 BASEMENT FOOTING SECTION DETAIL
SCALE: 1/2" = 1'-0"

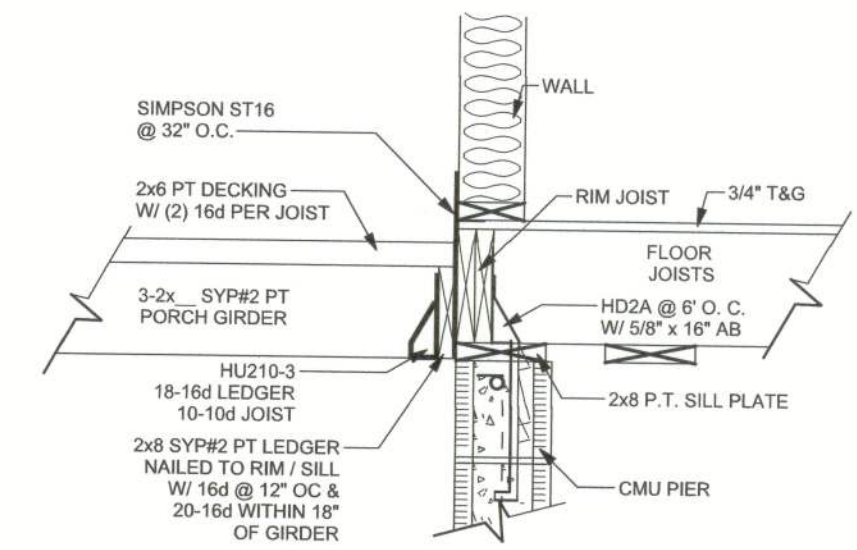


P24 TYP. PORCH FLOOR SYSTEM TO HOUSE CONNECTION DETAIL
SCALE: N.T.S.

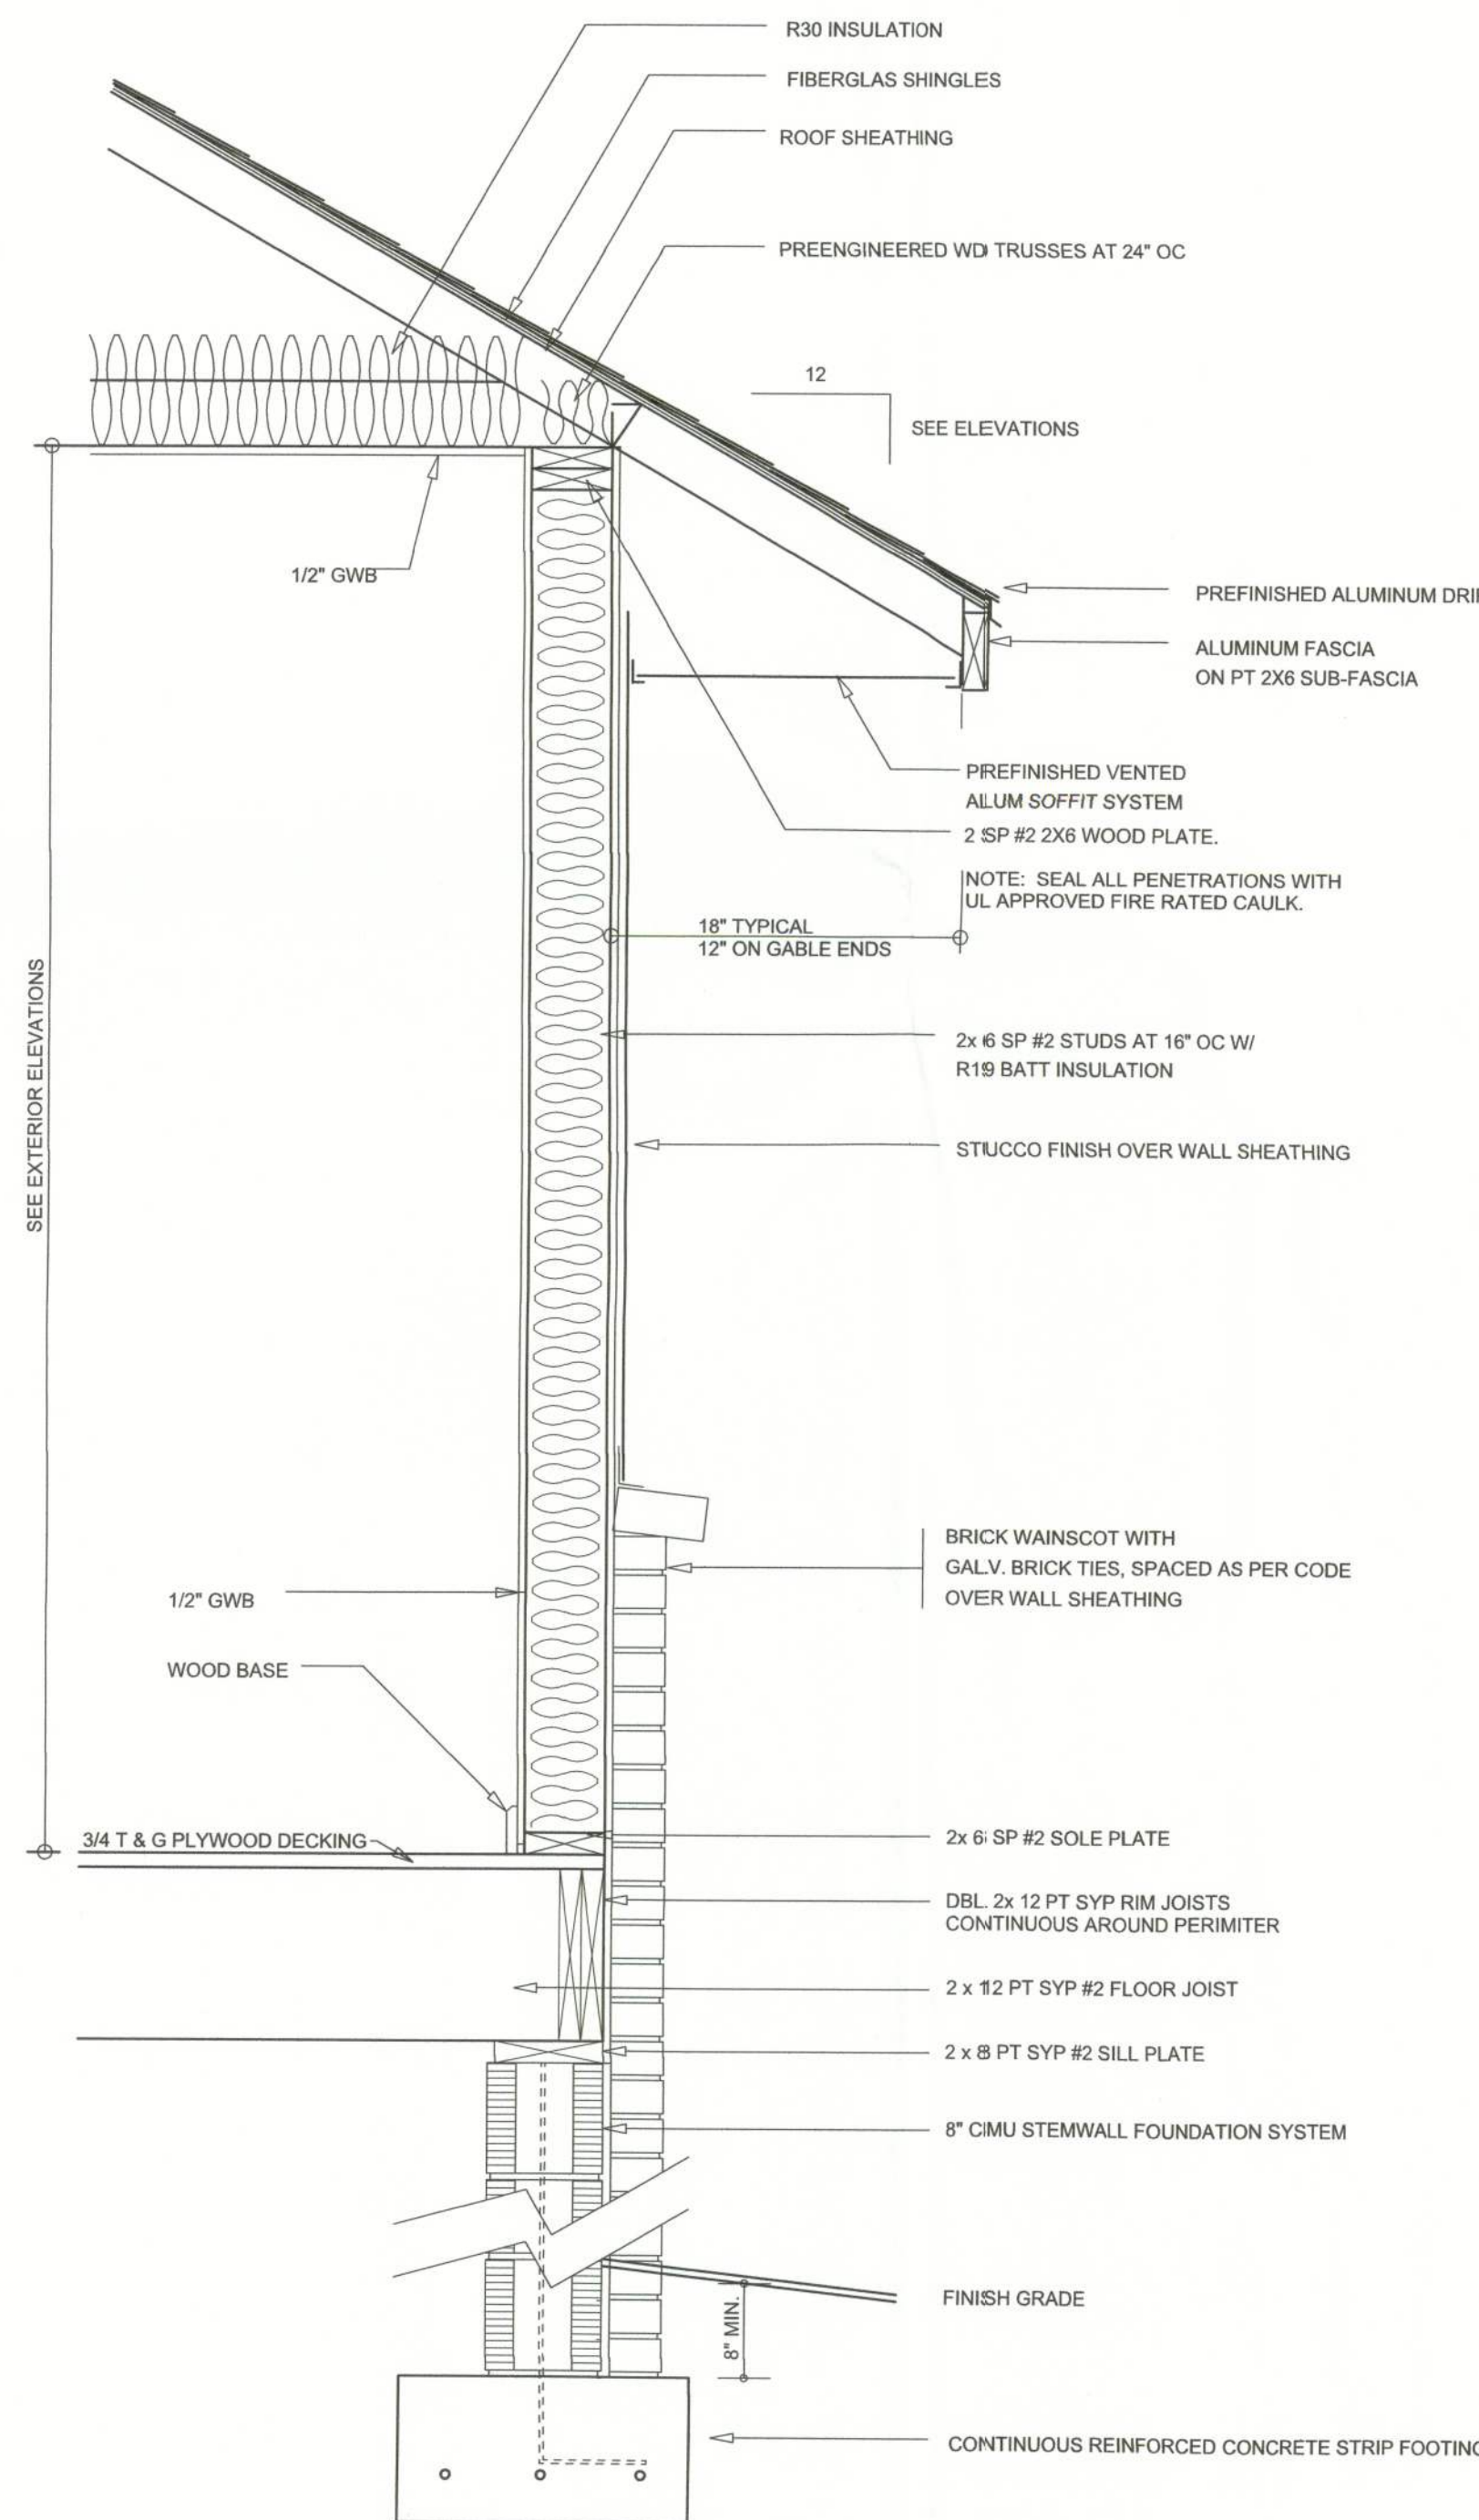


TYPICAL WALL SECTION
SCALE: 1" = 1'-0"

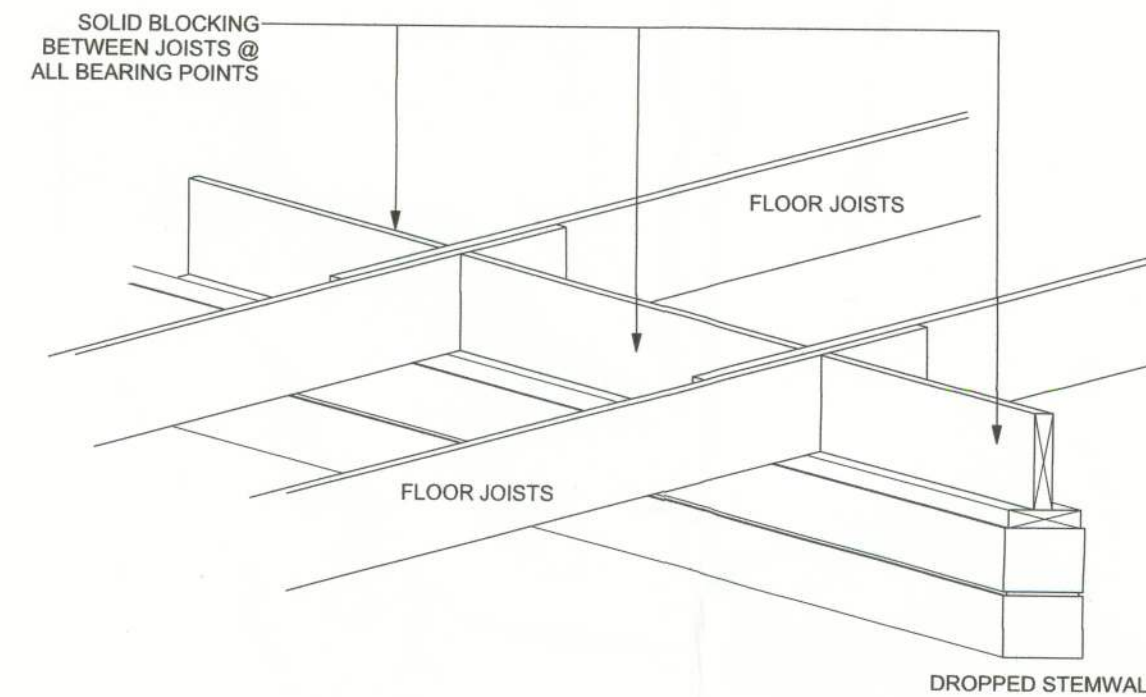



F22 DROPPED GIRDER BLOCKING DETAIL
SCALE: N.T.S.

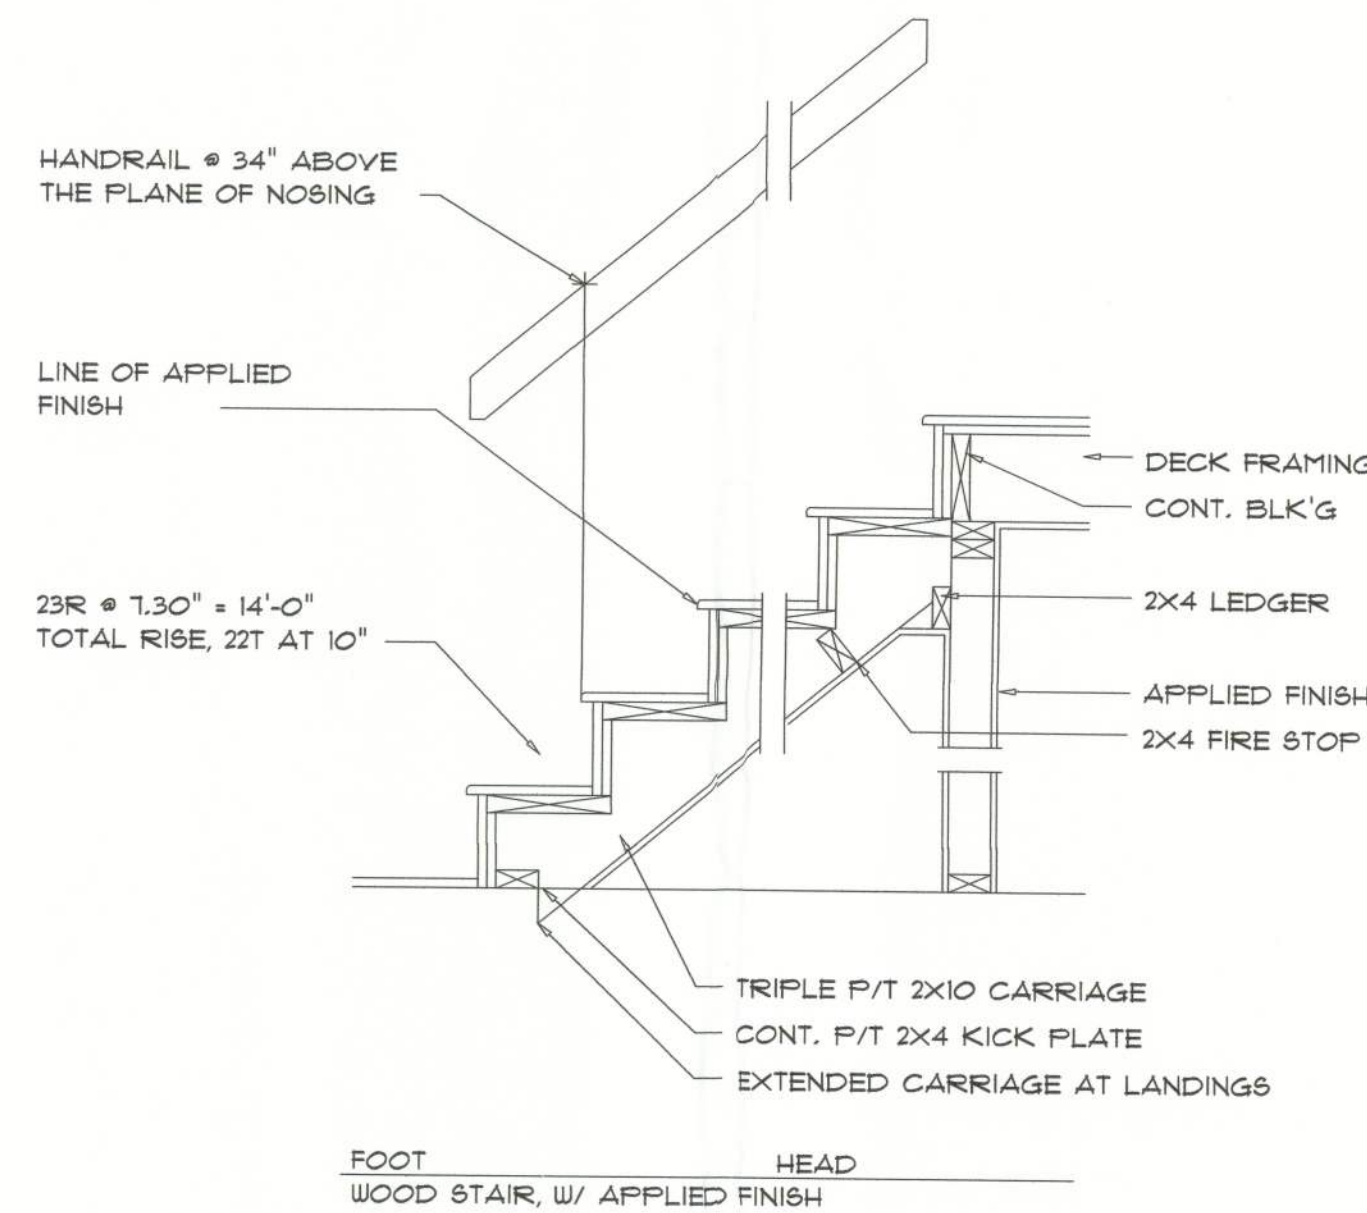

TYPICAL STAIR DETAILS
SCALE: N.T.S.

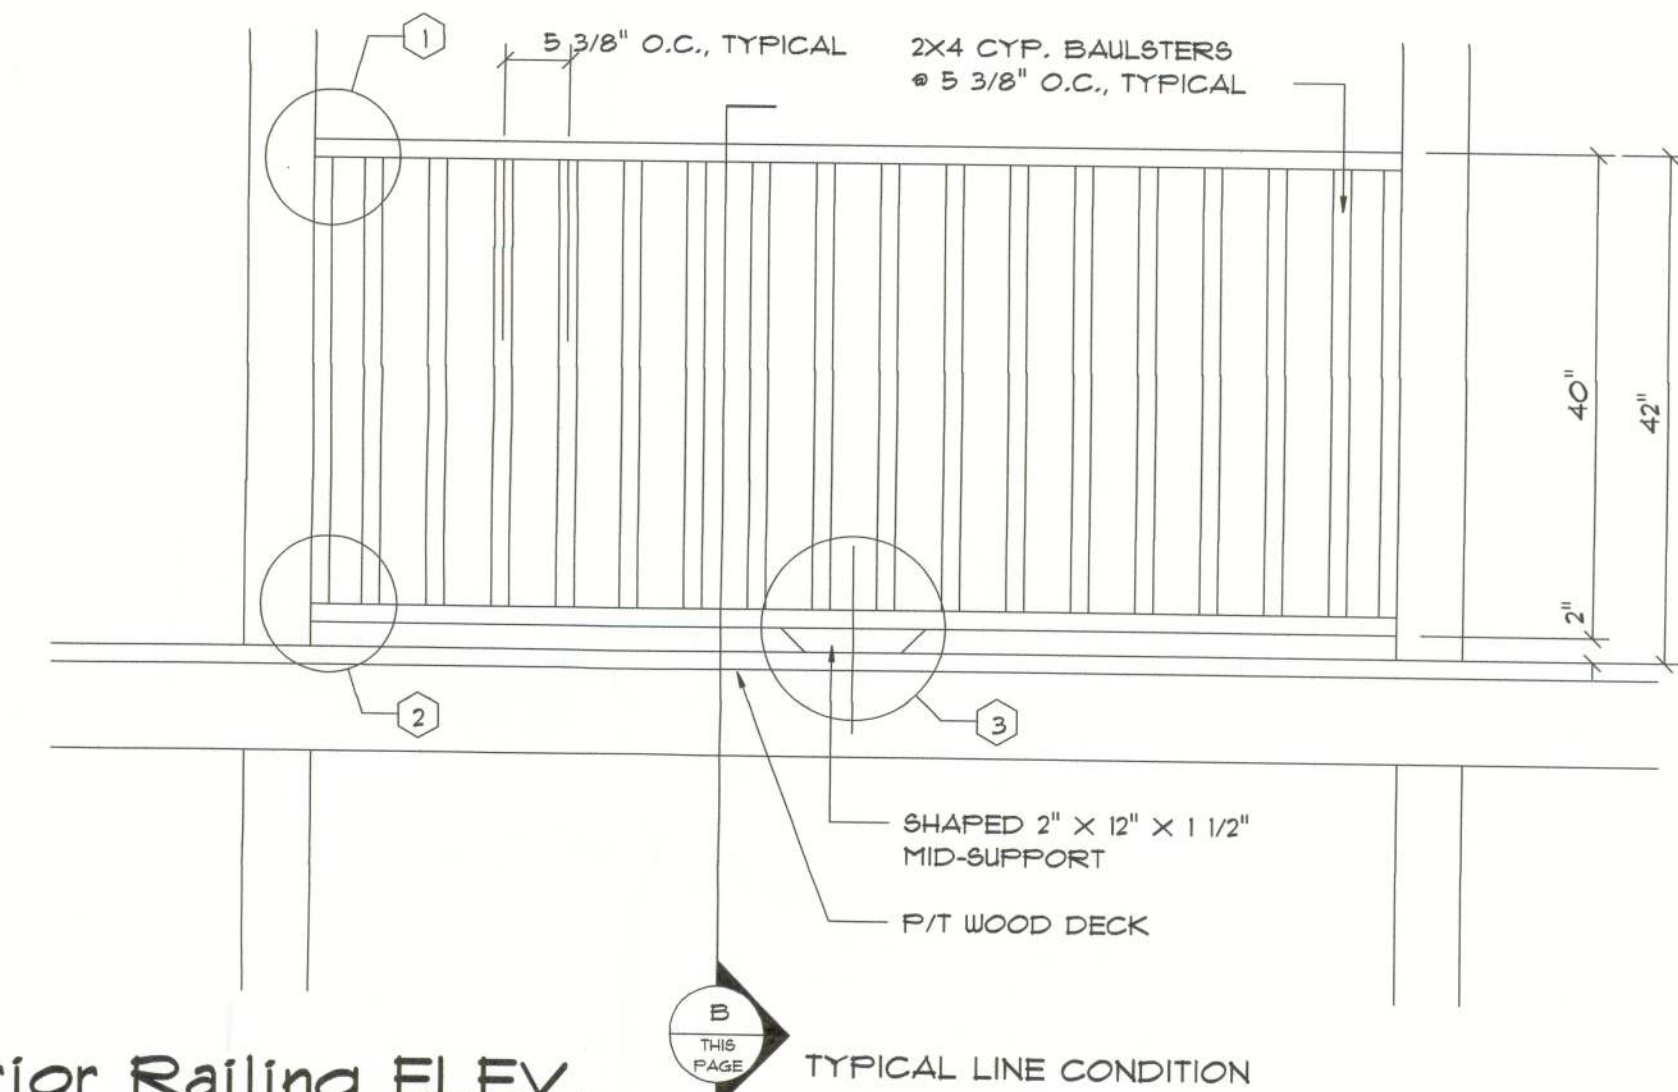

Exterior Railing ELEV.
SCALE: 3/4" = 1'-0"

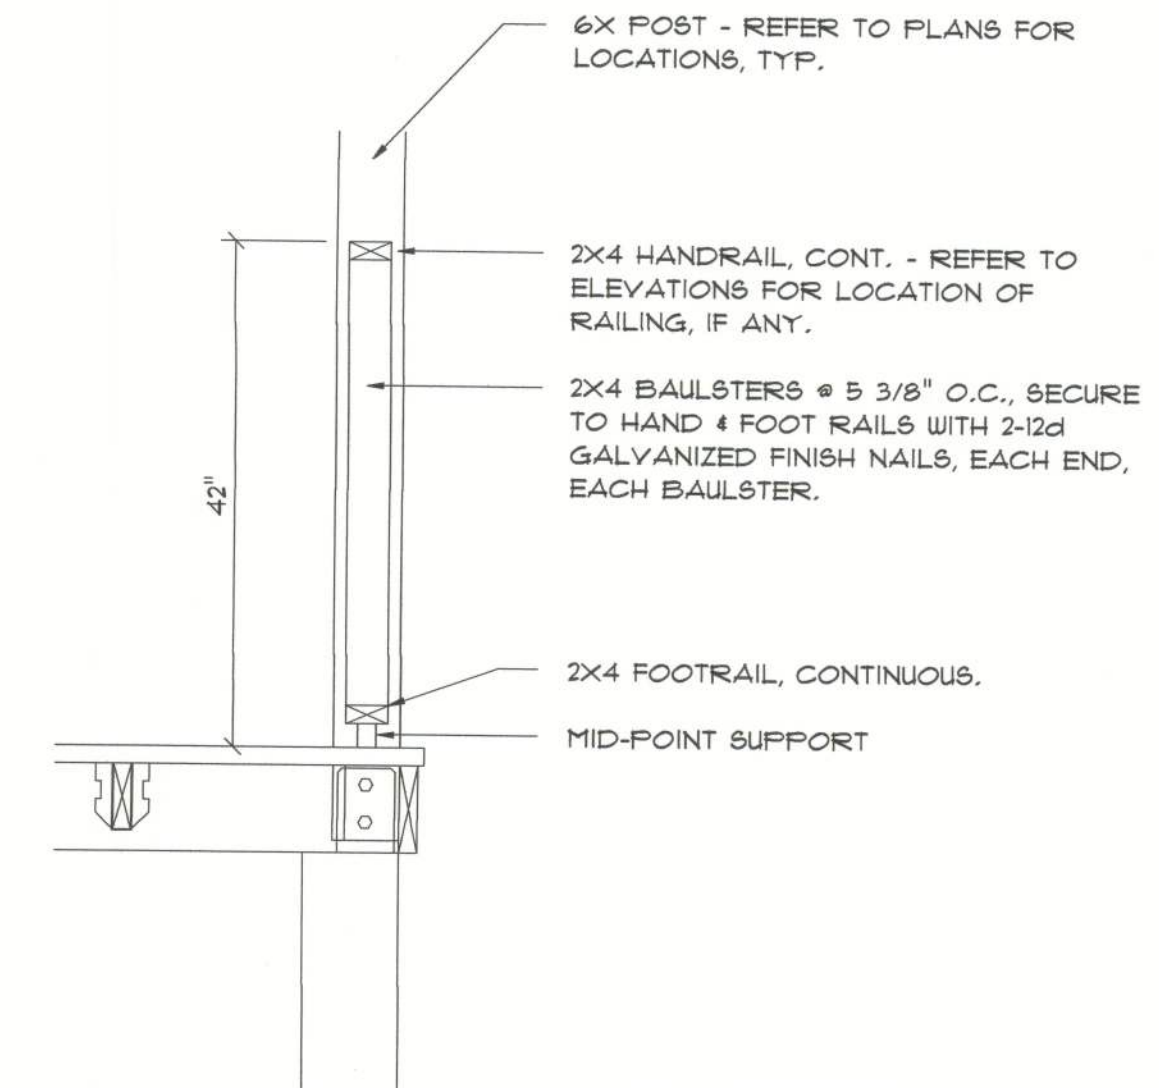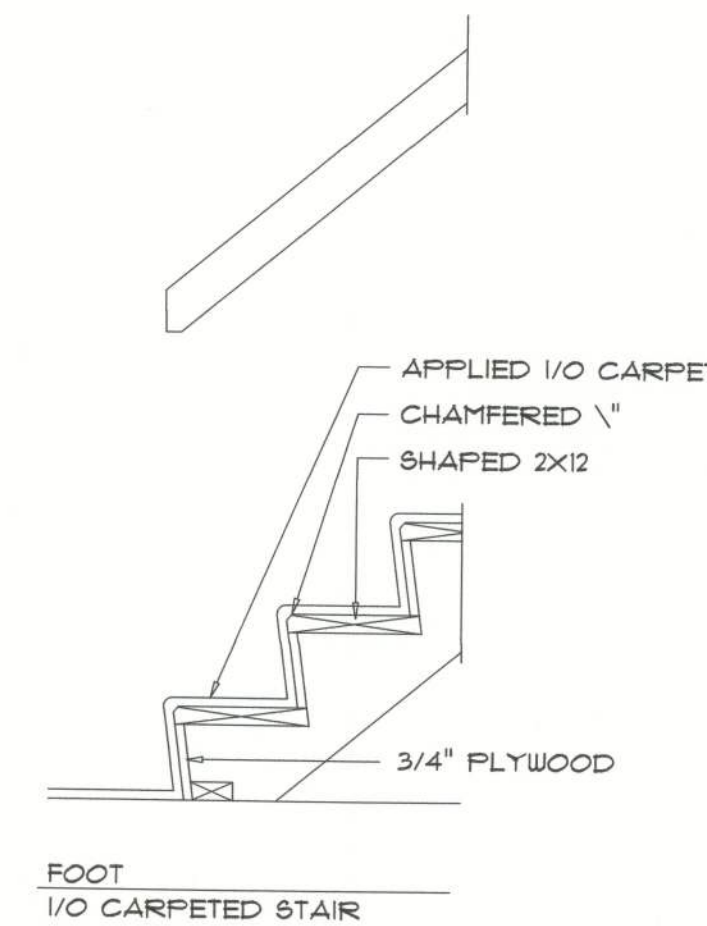

Exterior Railing SEC.
SCALE: 3/4" = 1'-0"

NOTE: ALL DRAWINGS NOT TO BE SCALED, WRITTEN DIMENSIONS TAKE PRECEDENCE OVER SCALED DIMENSIONS

REVISIONS
January 07, 2010

SOFTPLAN
ARCHITECTURAL DESIGN SOFTWARE

MISC. DETAILS
SCALE: 1/4" = 1'-0"

A RESIDENCE ADDITION FOR:
DR. EDWIN GONZALEZ
PROJECT ADDRESS: 289 NW CYPRESS COVE DR., LAKE CITY, FLORIDA 32055

07 Jan 2010
AR0007005

NICHOLAS GEISLER ARCHITECT
1758 NW Brown Rd.
Lake City, FL 32055
(386) 755-9021
N.C.A.A. Certified

JOB NUMBER
091203

SHEET NUMBER
S.2
OF 5 SHEETS