




SECOND FLOOR FRAMING

SCALE: 1/4" = 1'-0"

NORTH

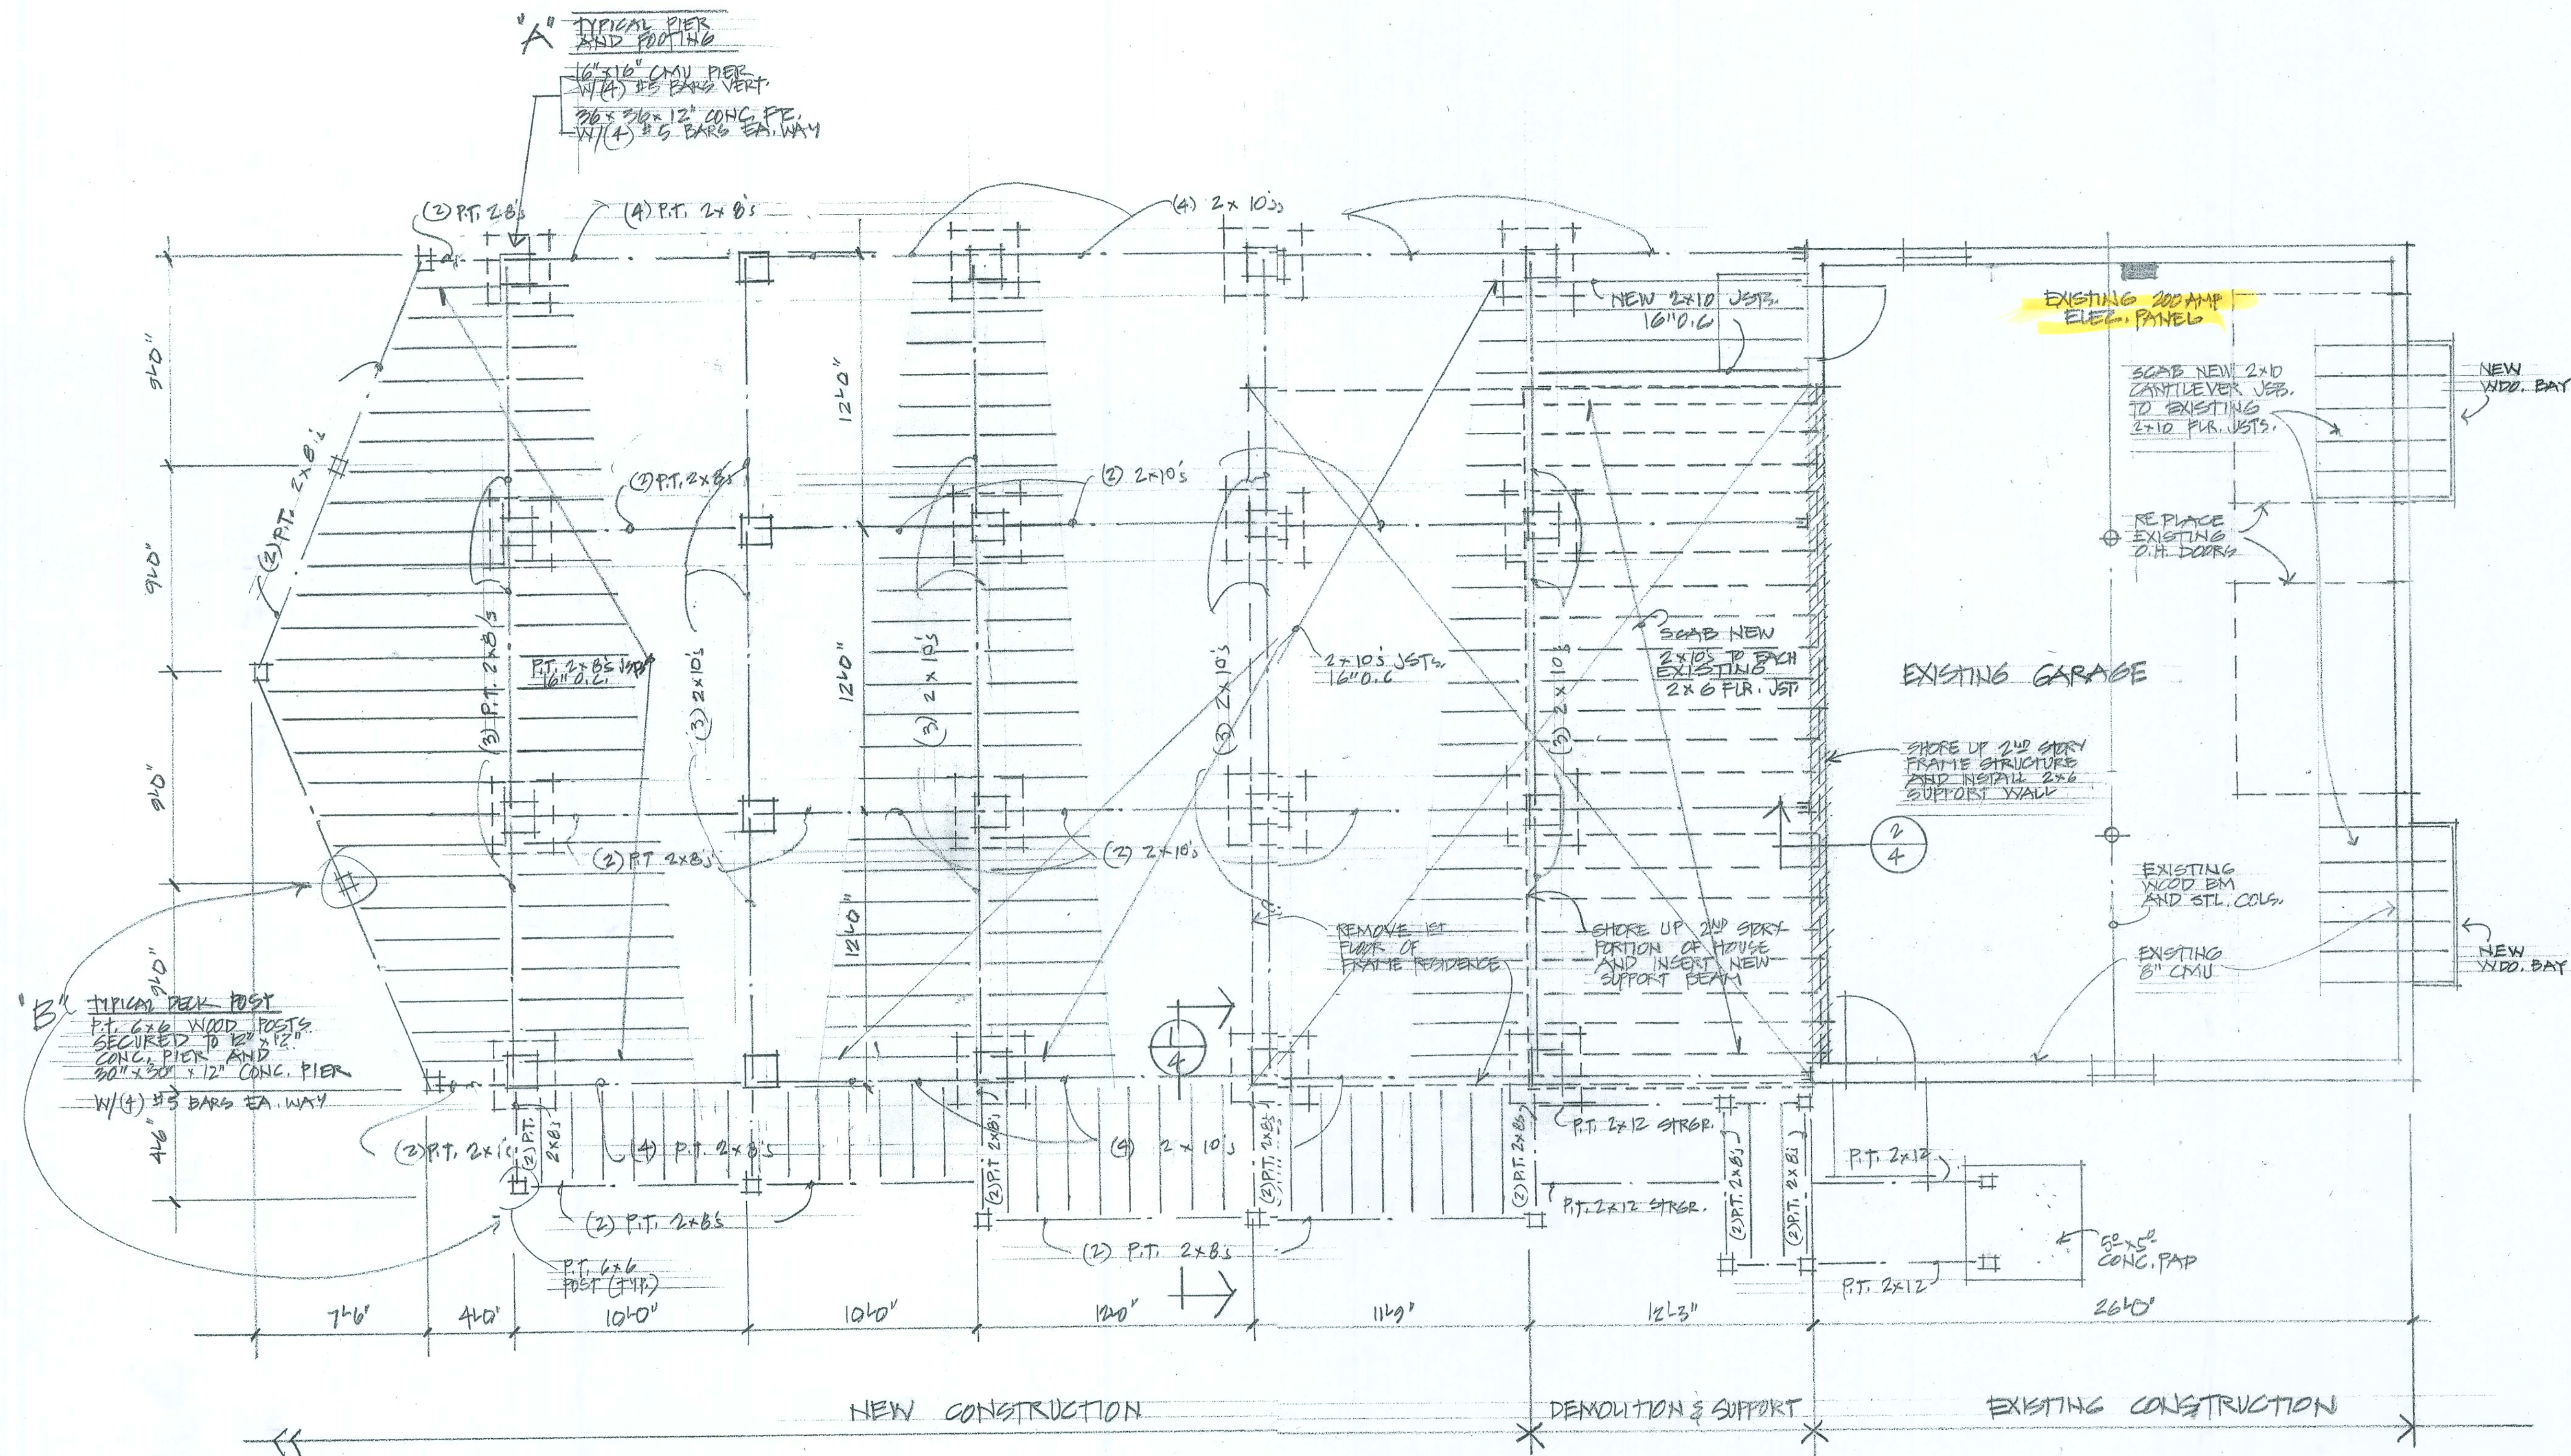

LOT #3, SECTION 2, THREE RIVERS ESTATES,
AN UNRECORDED SUBDIVISION OF A PART
OF SECTION 3, TOWNSHIP 6 SOUTH
RANGE 18 EAST, COLUMBIA CTY., FLORIDA.
EXISTING HABITABLE SPACE = 1371 SQ. FT.
ADDED HABITABLE SPACE = 1215 SQ. FT.
ALL 1 FT. ABOVE 100-YR. FLOOD ELEVATION



THIS DESIGN MEETS THE REQUIREMENTS
OF THE FLORIDA BUILDING CODE - 2004
AND WITH SECTION 1806 FOR WINDS OF 110 MPH.

IMPORTANCE FACTOR 1 = 1.0
(CATEGORY II, ASCE 7-98)
INTERNAL PRESSURE COEFFICIENT = 0.00
(OPEN) PORCHES
INTERNAL PRESSURE COEFFICIENT = 0.18
(ENCLOSED) MAIN BLDG.
WIND COMPONENT & CLADDING (C) LOADS,
40.7 PSF WALLS, 53.7 PSF ROOF
15.5 PSF ROOF COVERING




RESIDENCE FOR
PAUL B. BARCIA
FORT WHITE (COLUMBIA CTY.) FLORIDA
ARCHITECT RONALD HANSE
F.T.T.S.


APRIL 28, 2006
REVISED: 5 JUNE 2006

OFFICE COPY

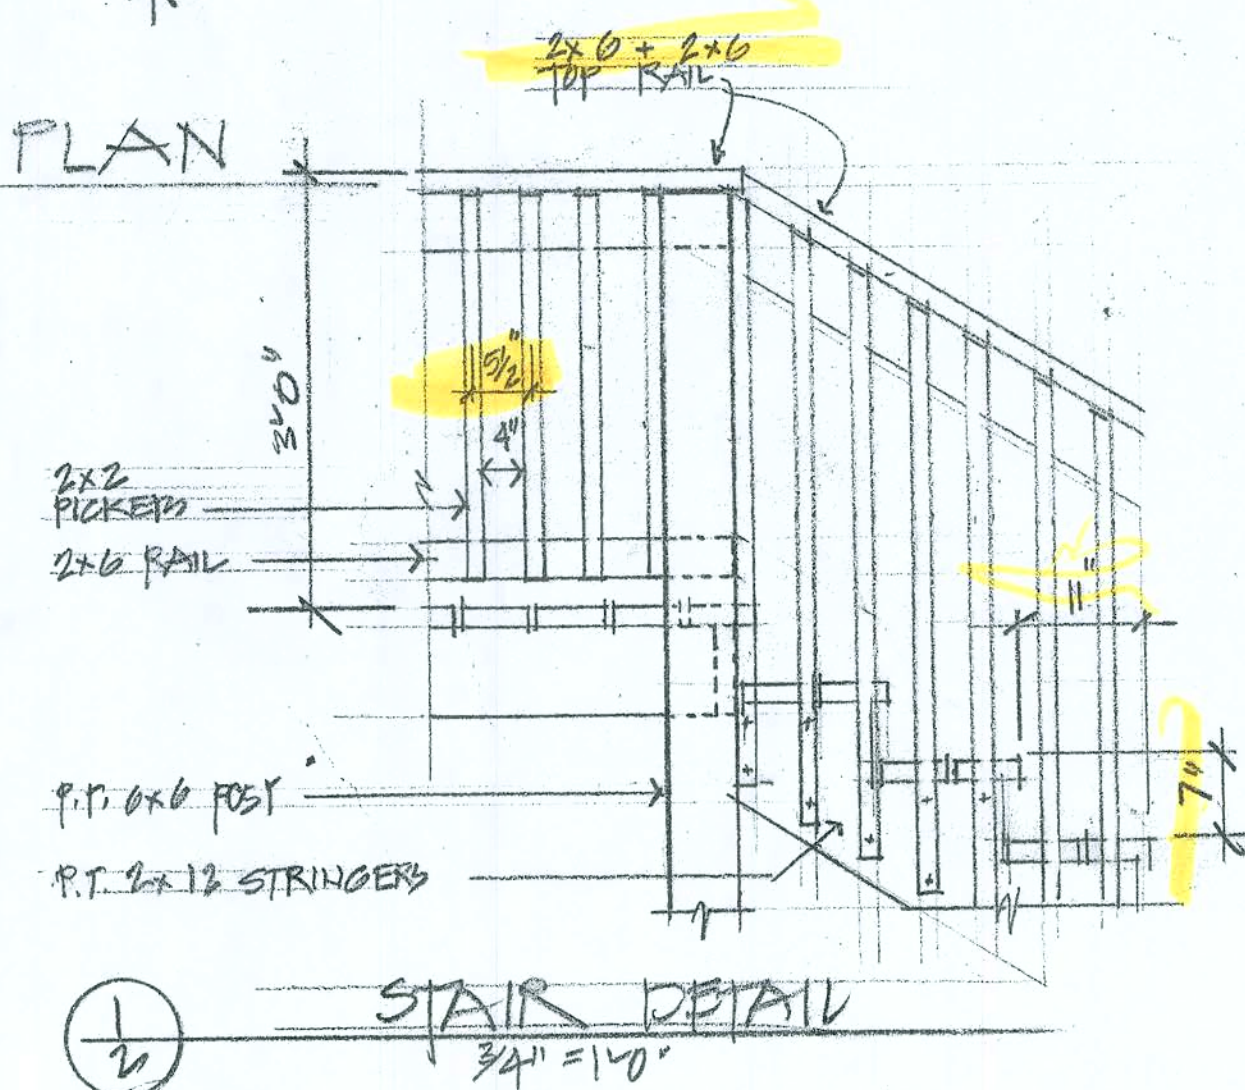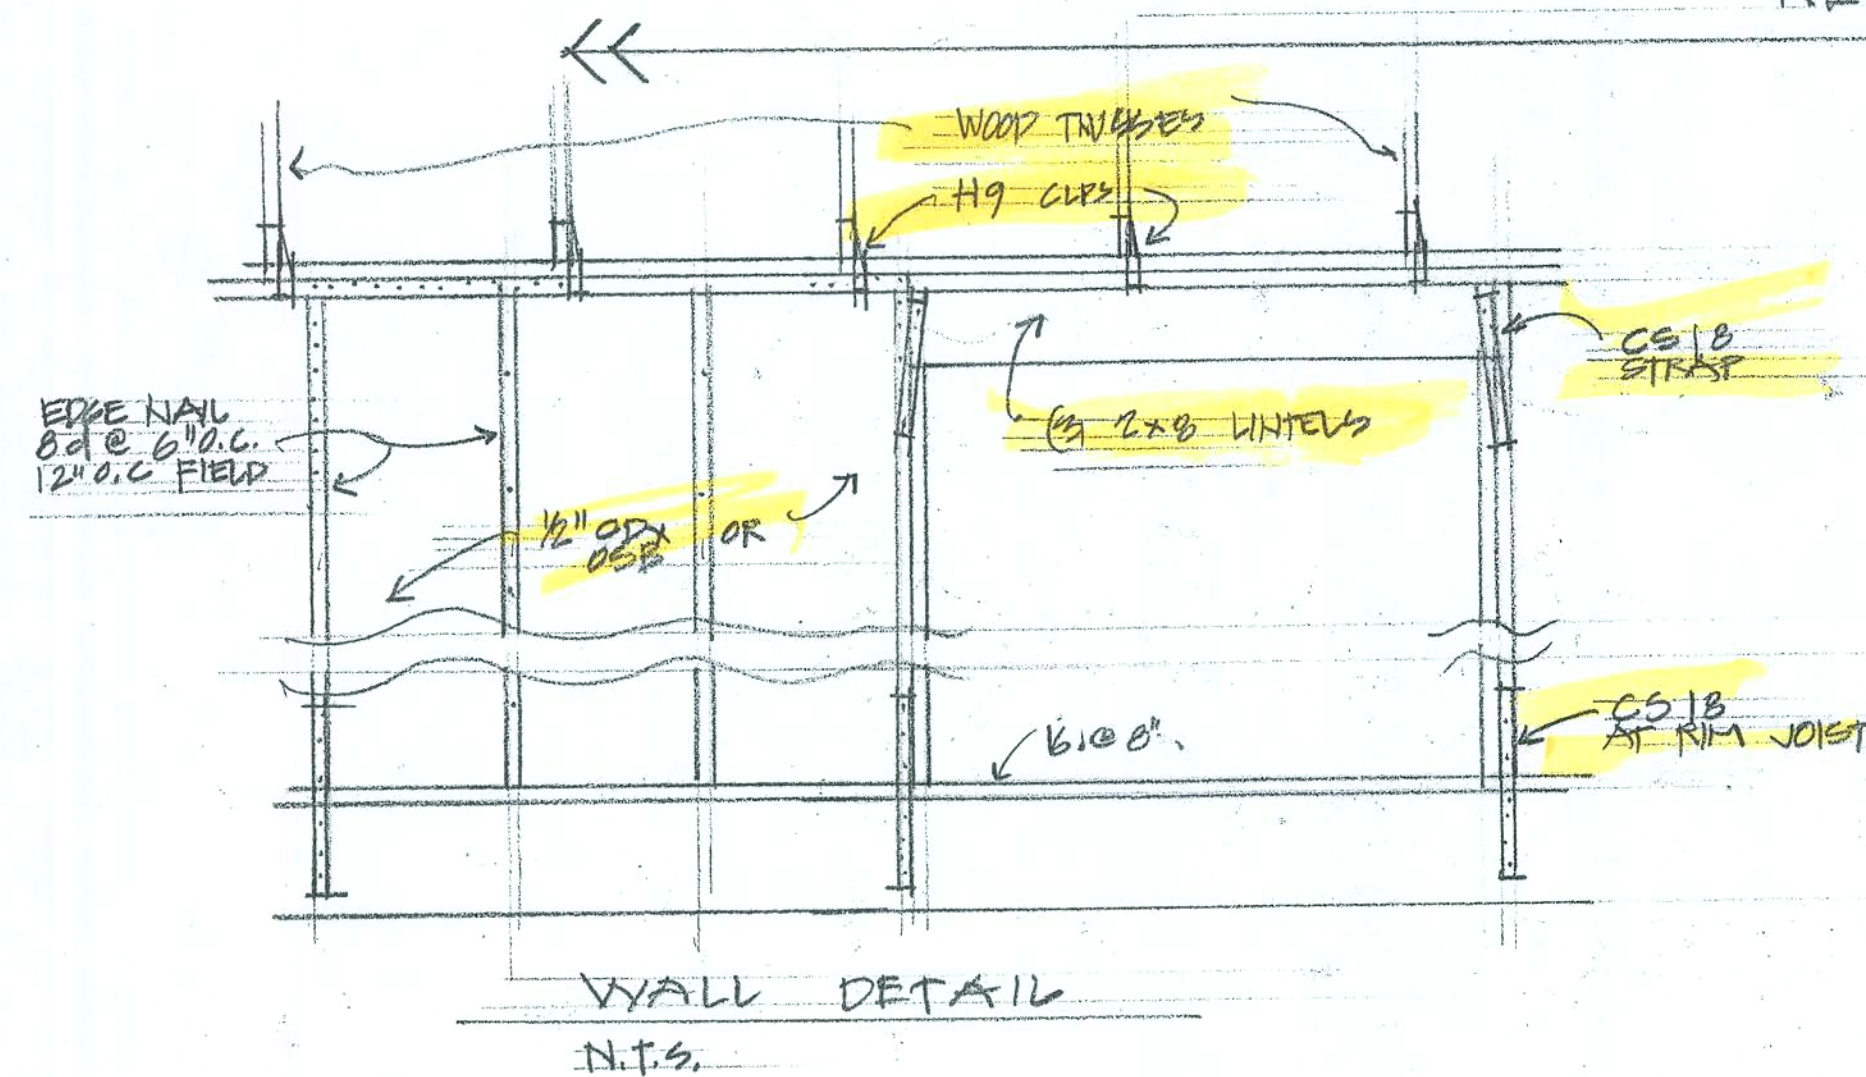


RESIDENCE FOR
PAUL B. BARCIA
FORT WHITE (COLUMBIA CTY.) FLORIDA
ARCHITECT RONALD HAYSE
#7775
APRIL 20, 2006
REVISED 5 JUNE 2006

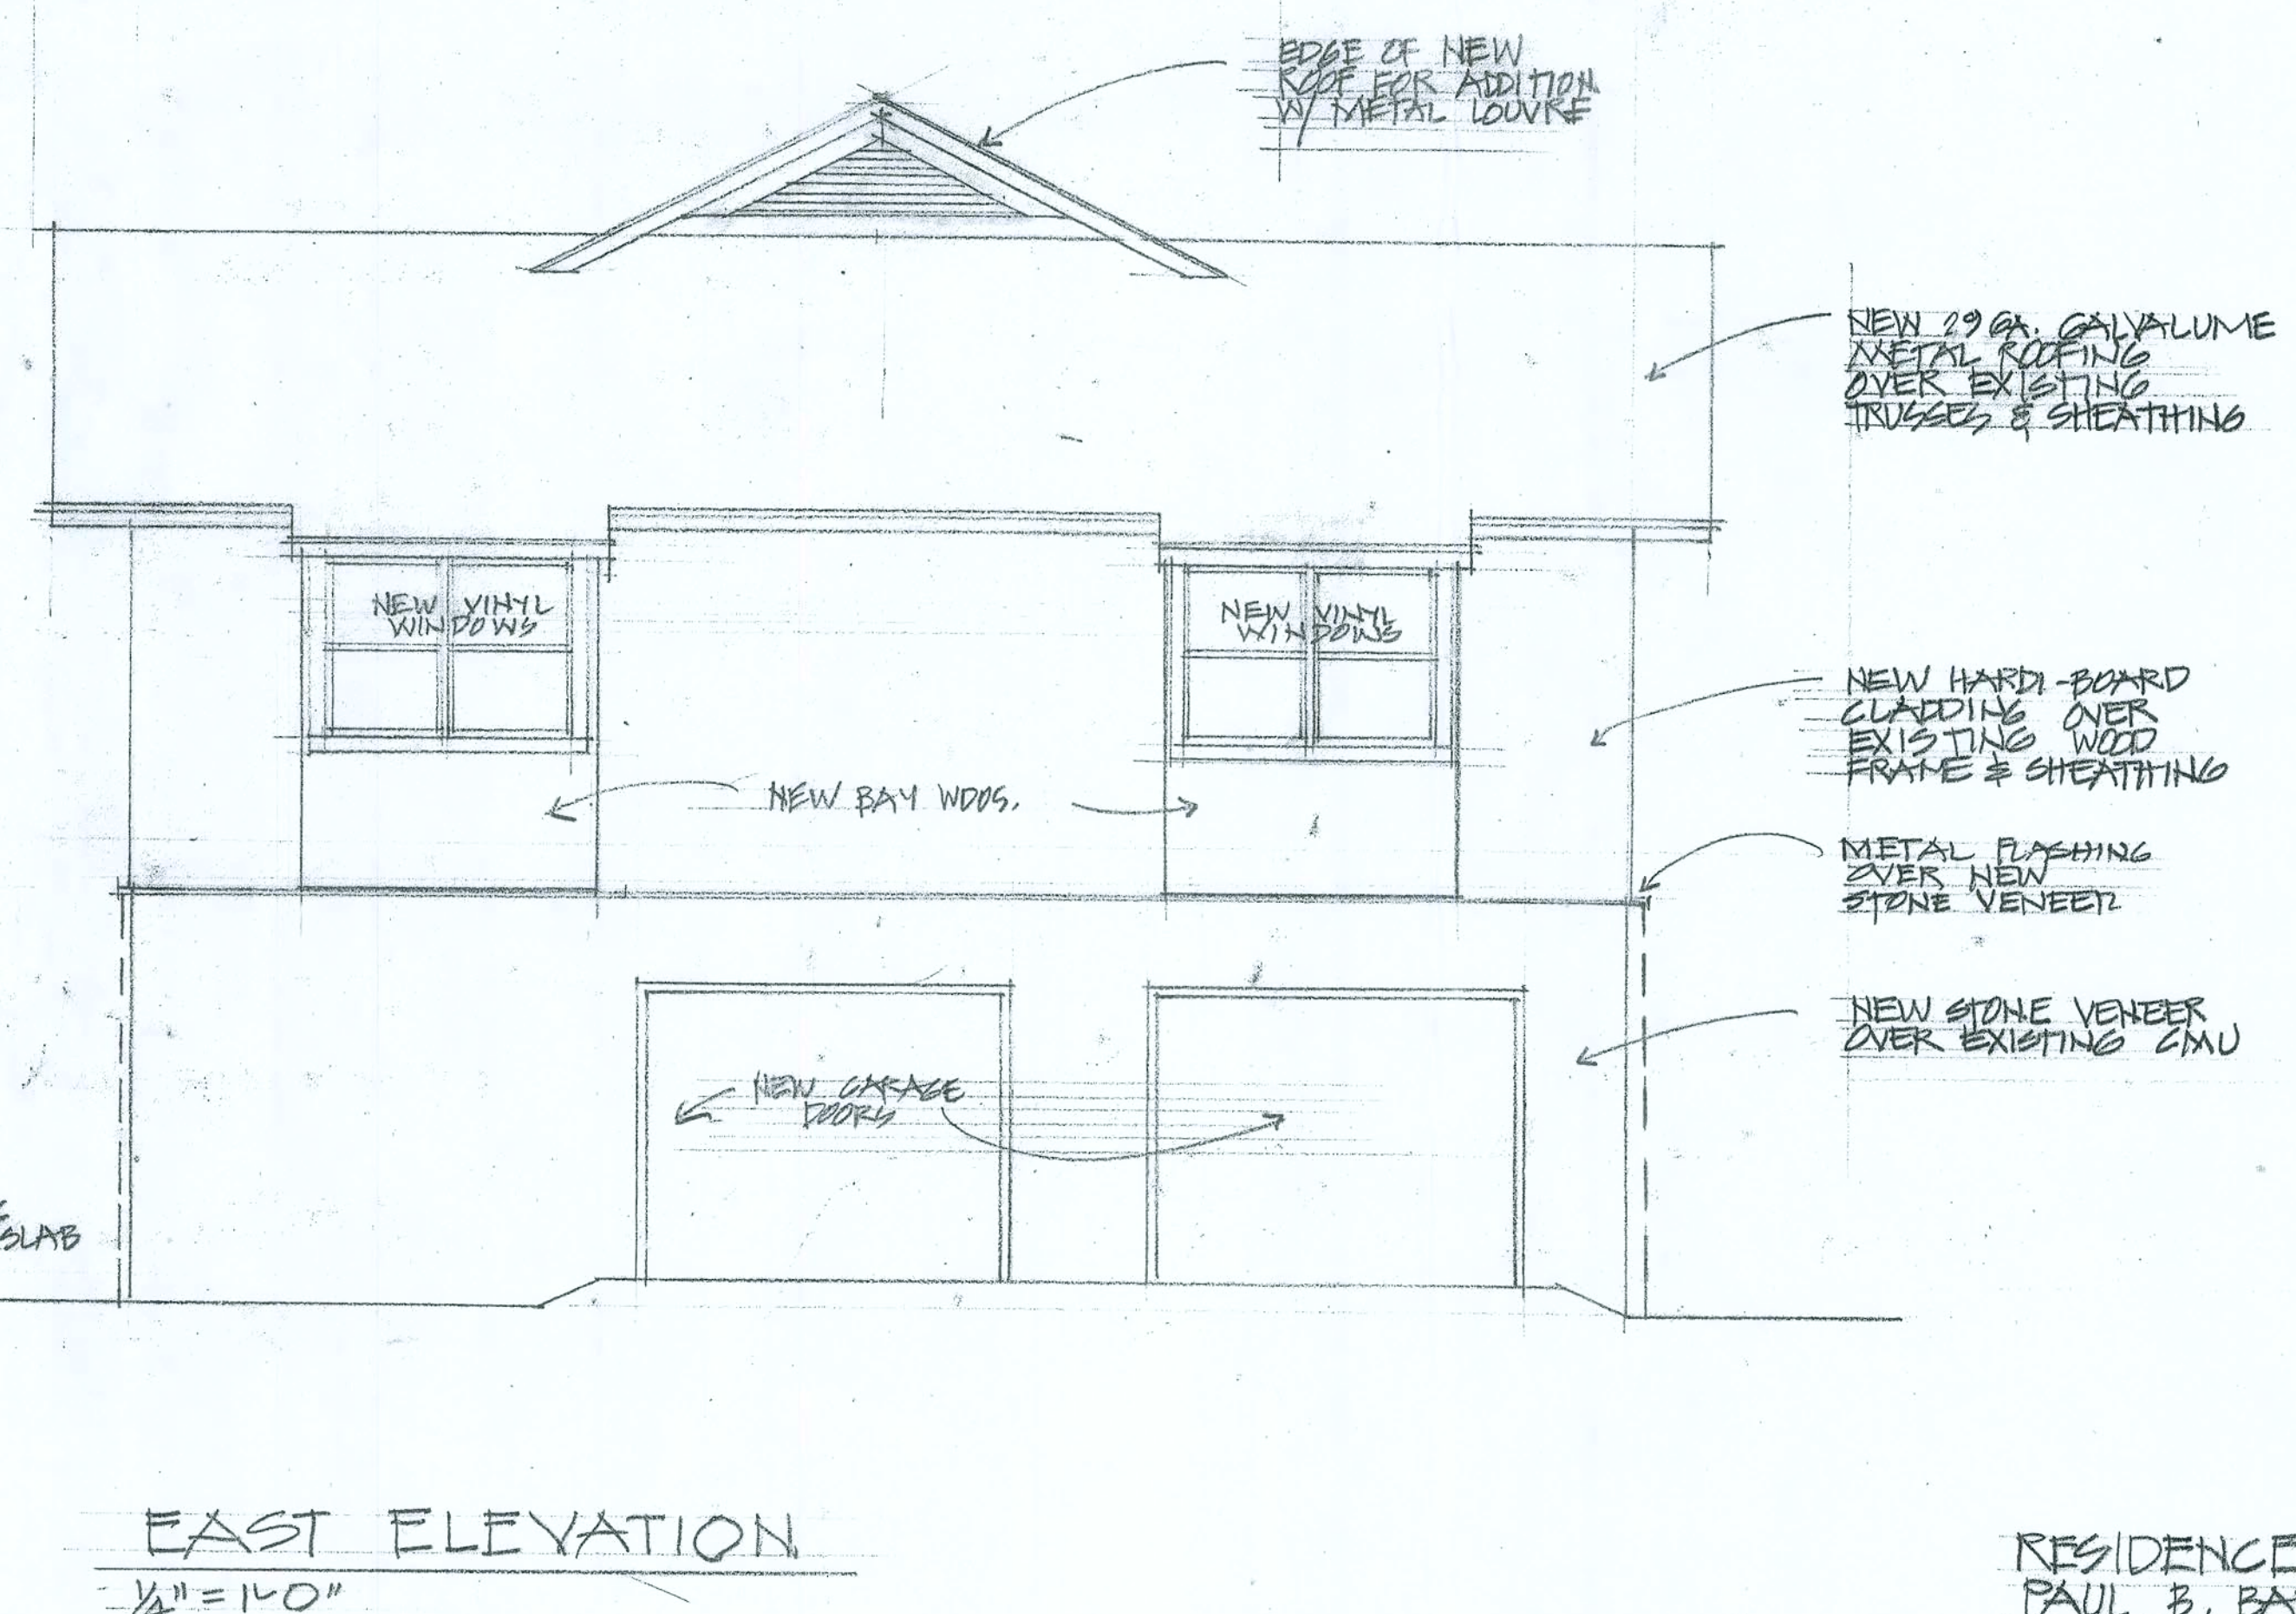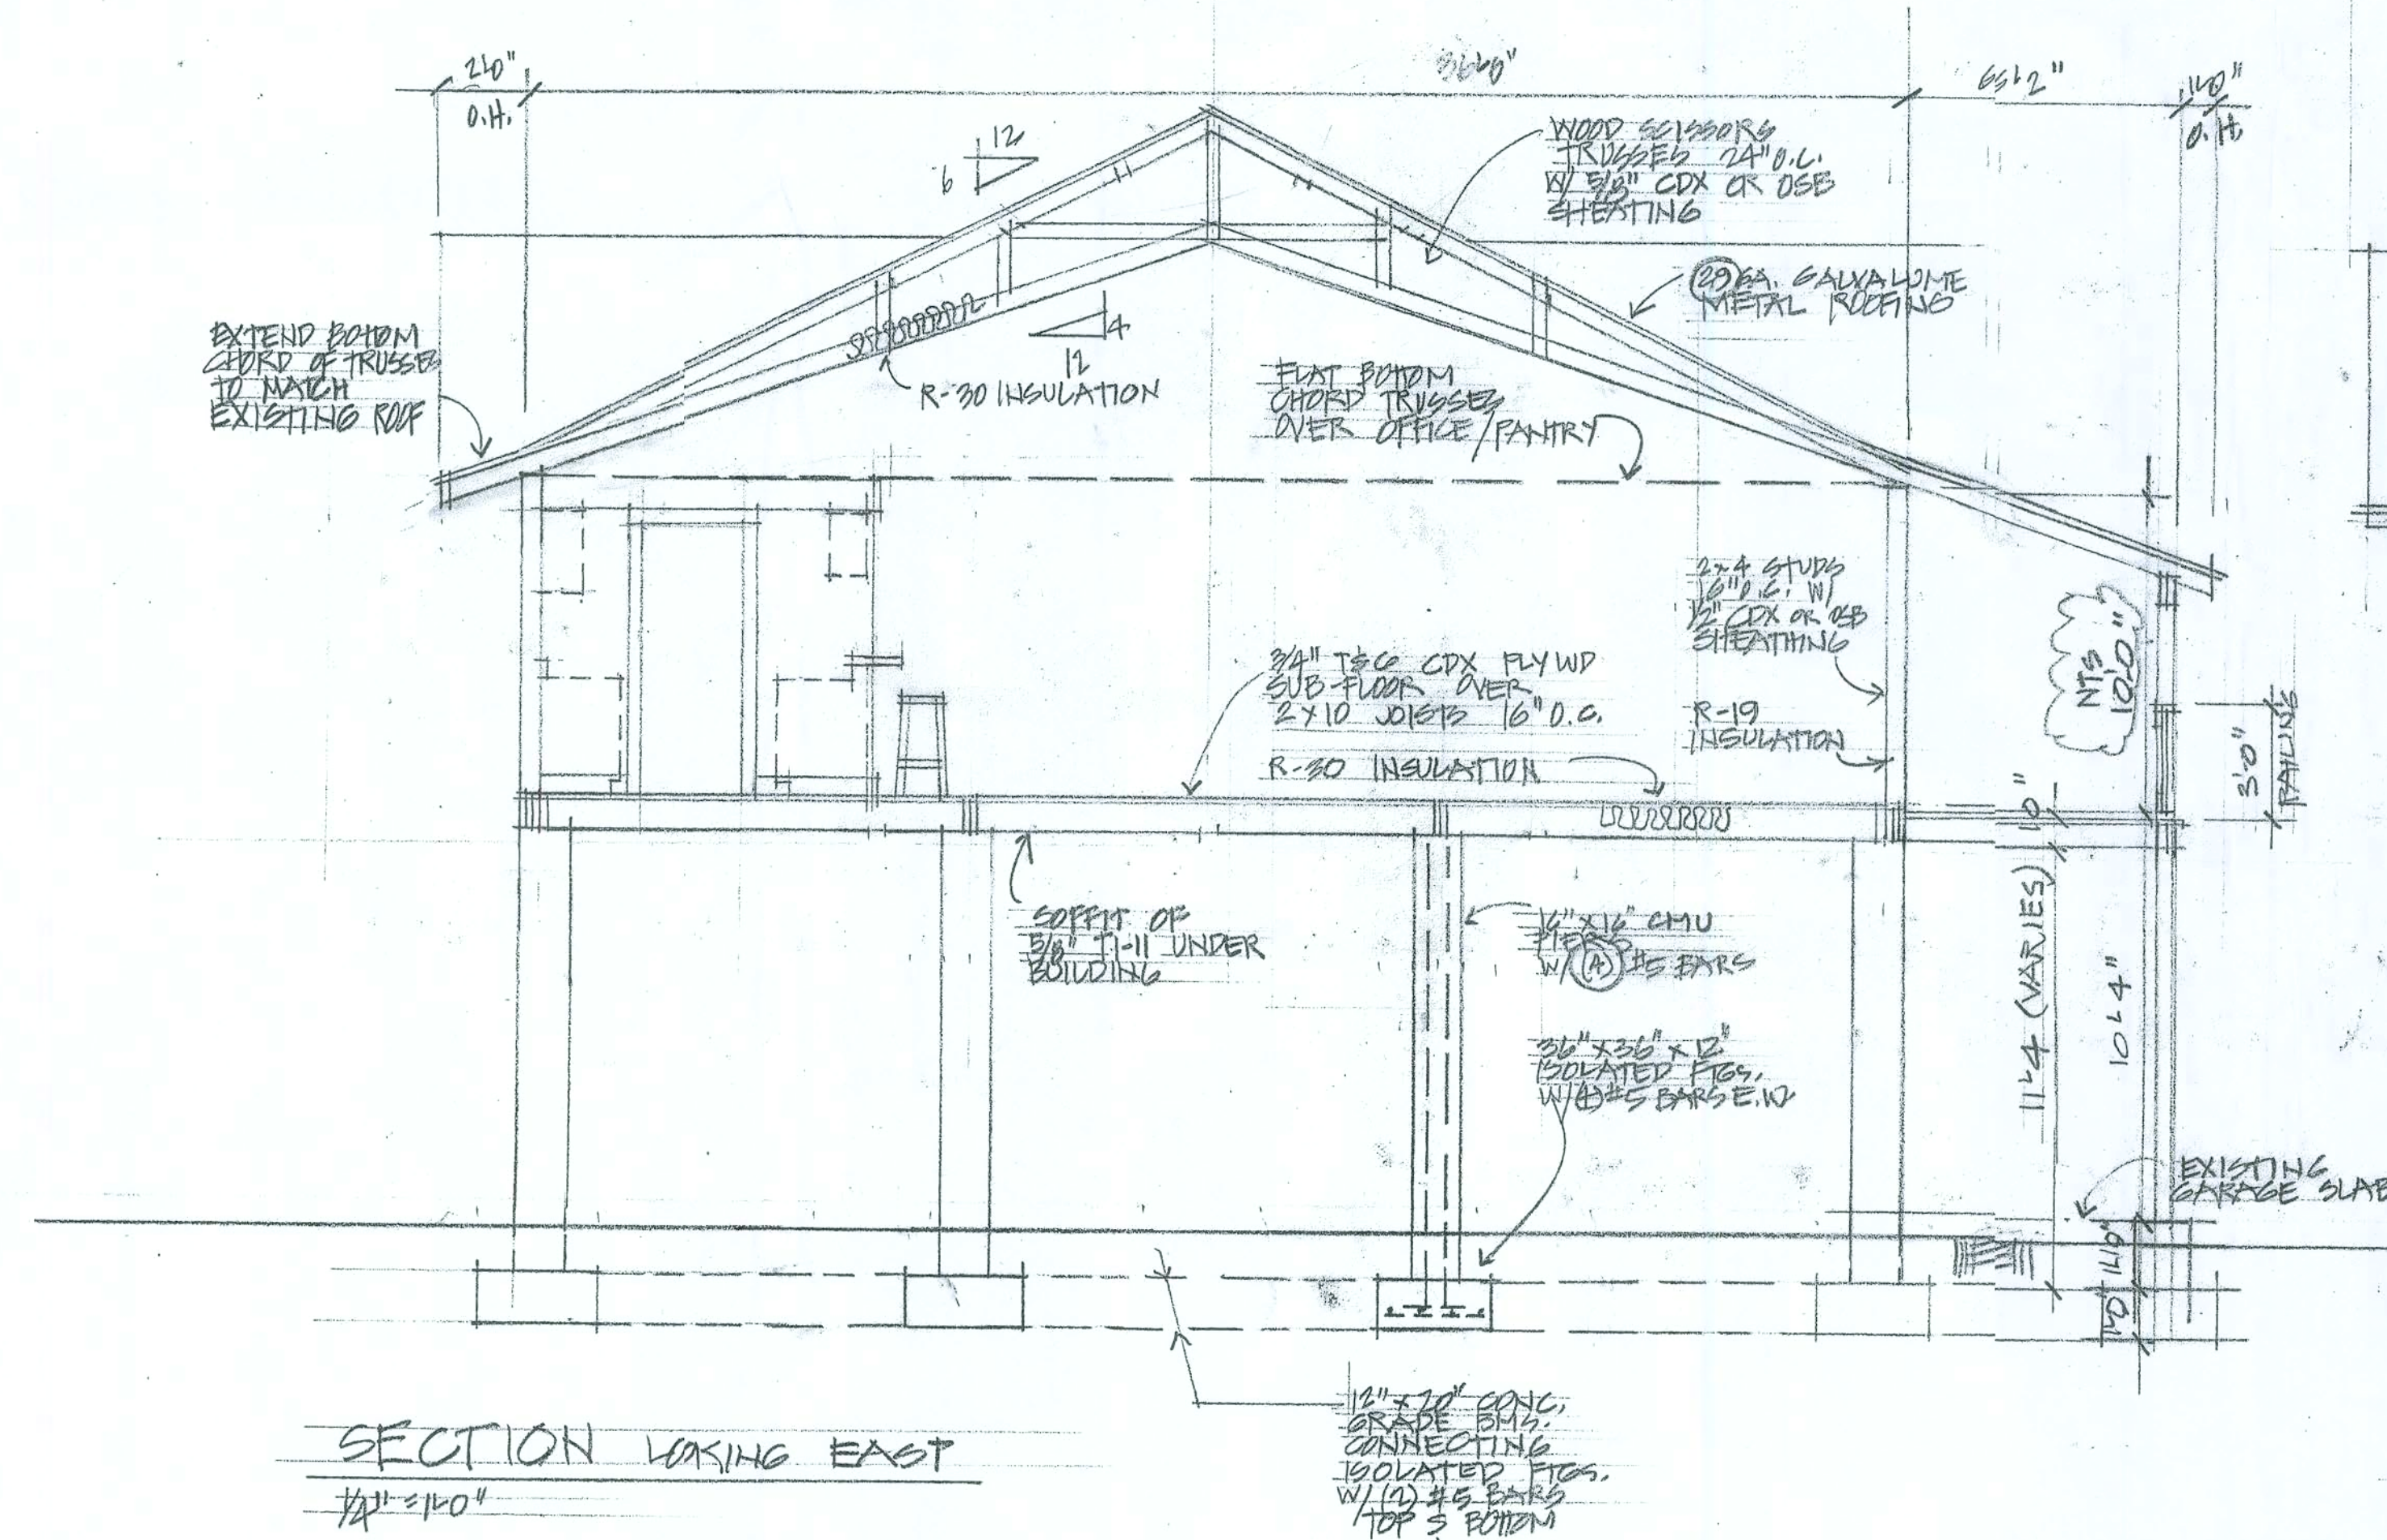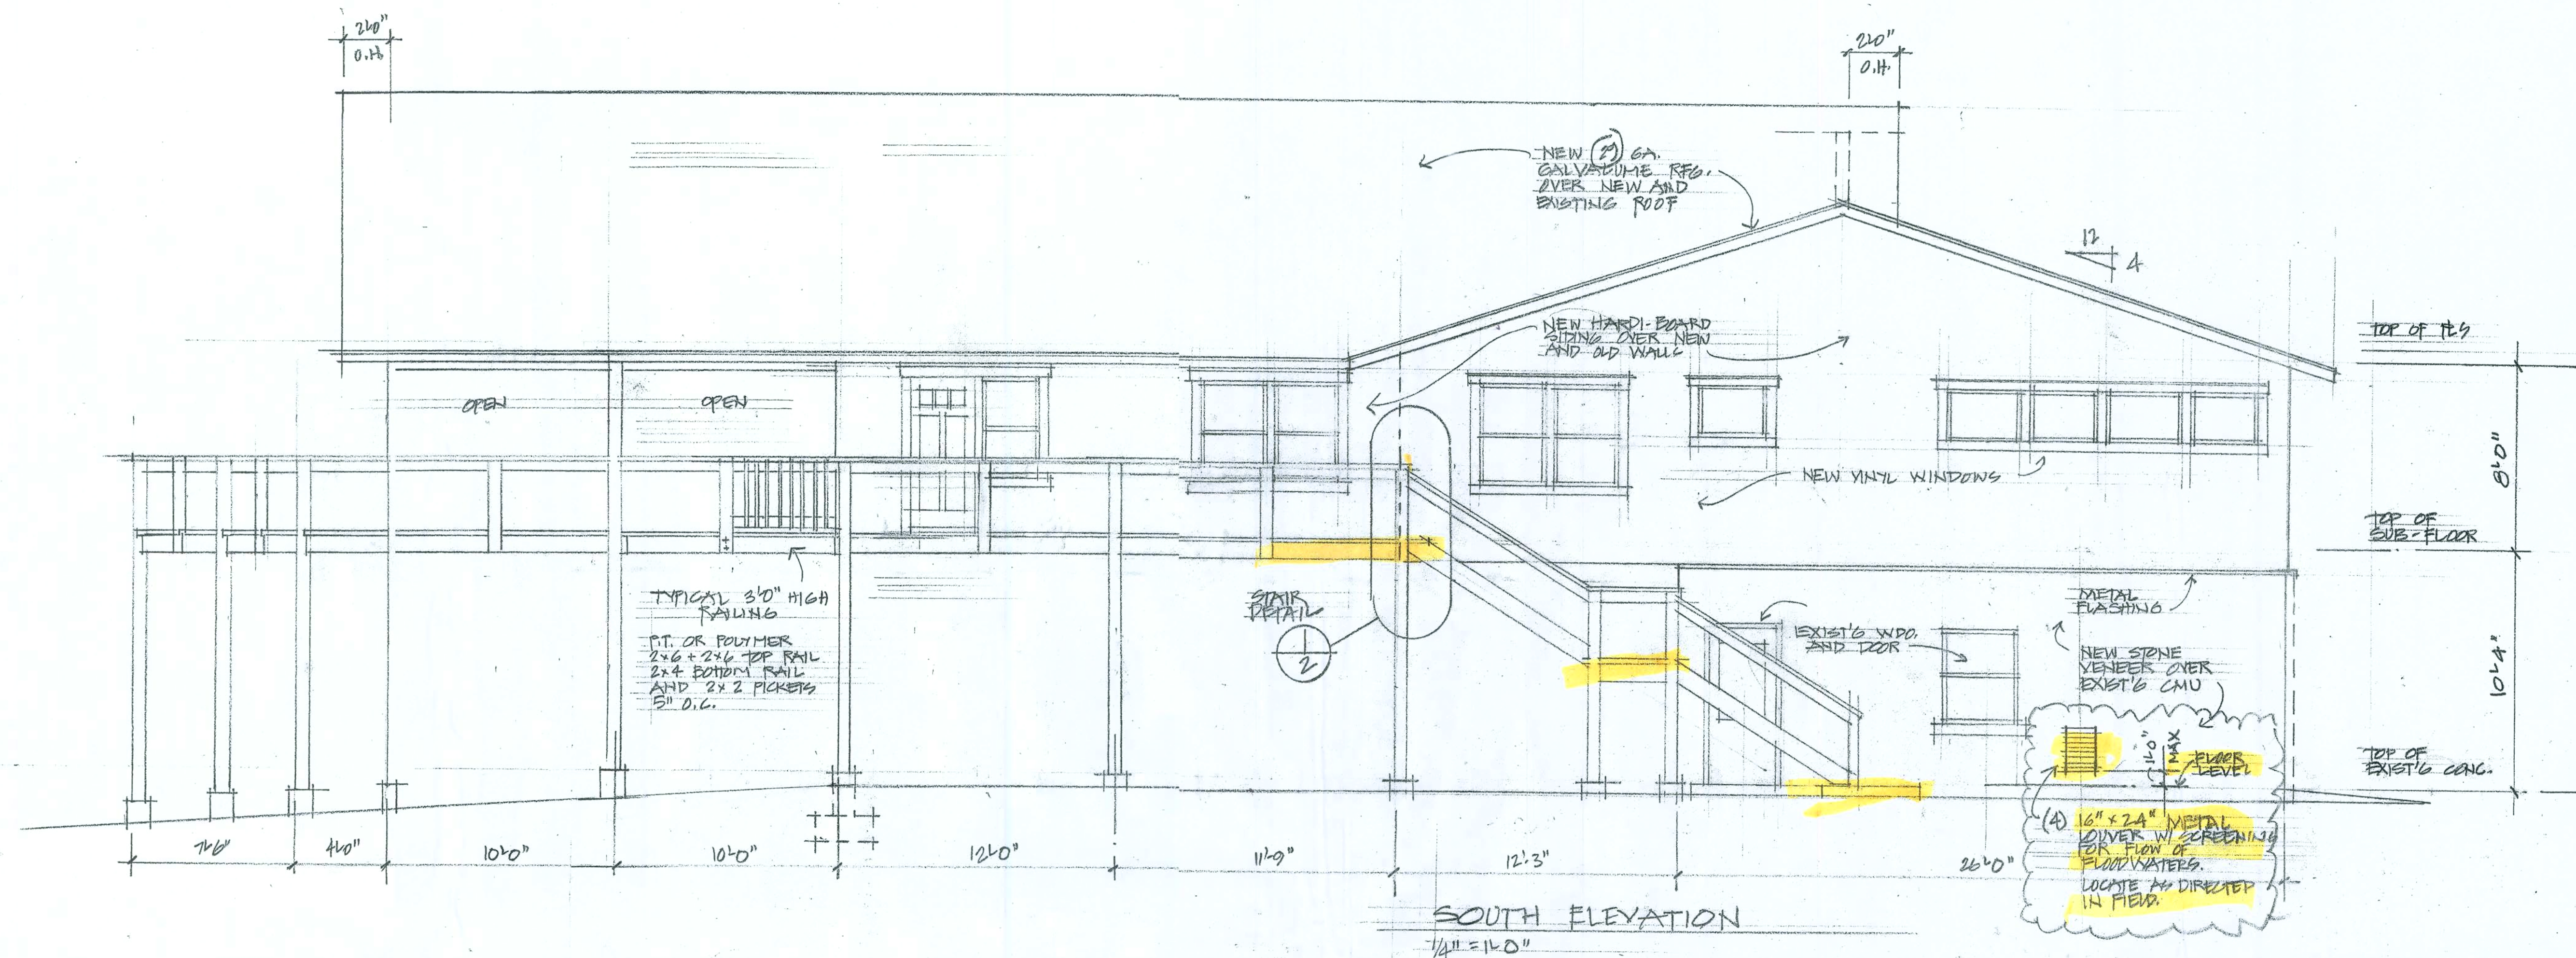

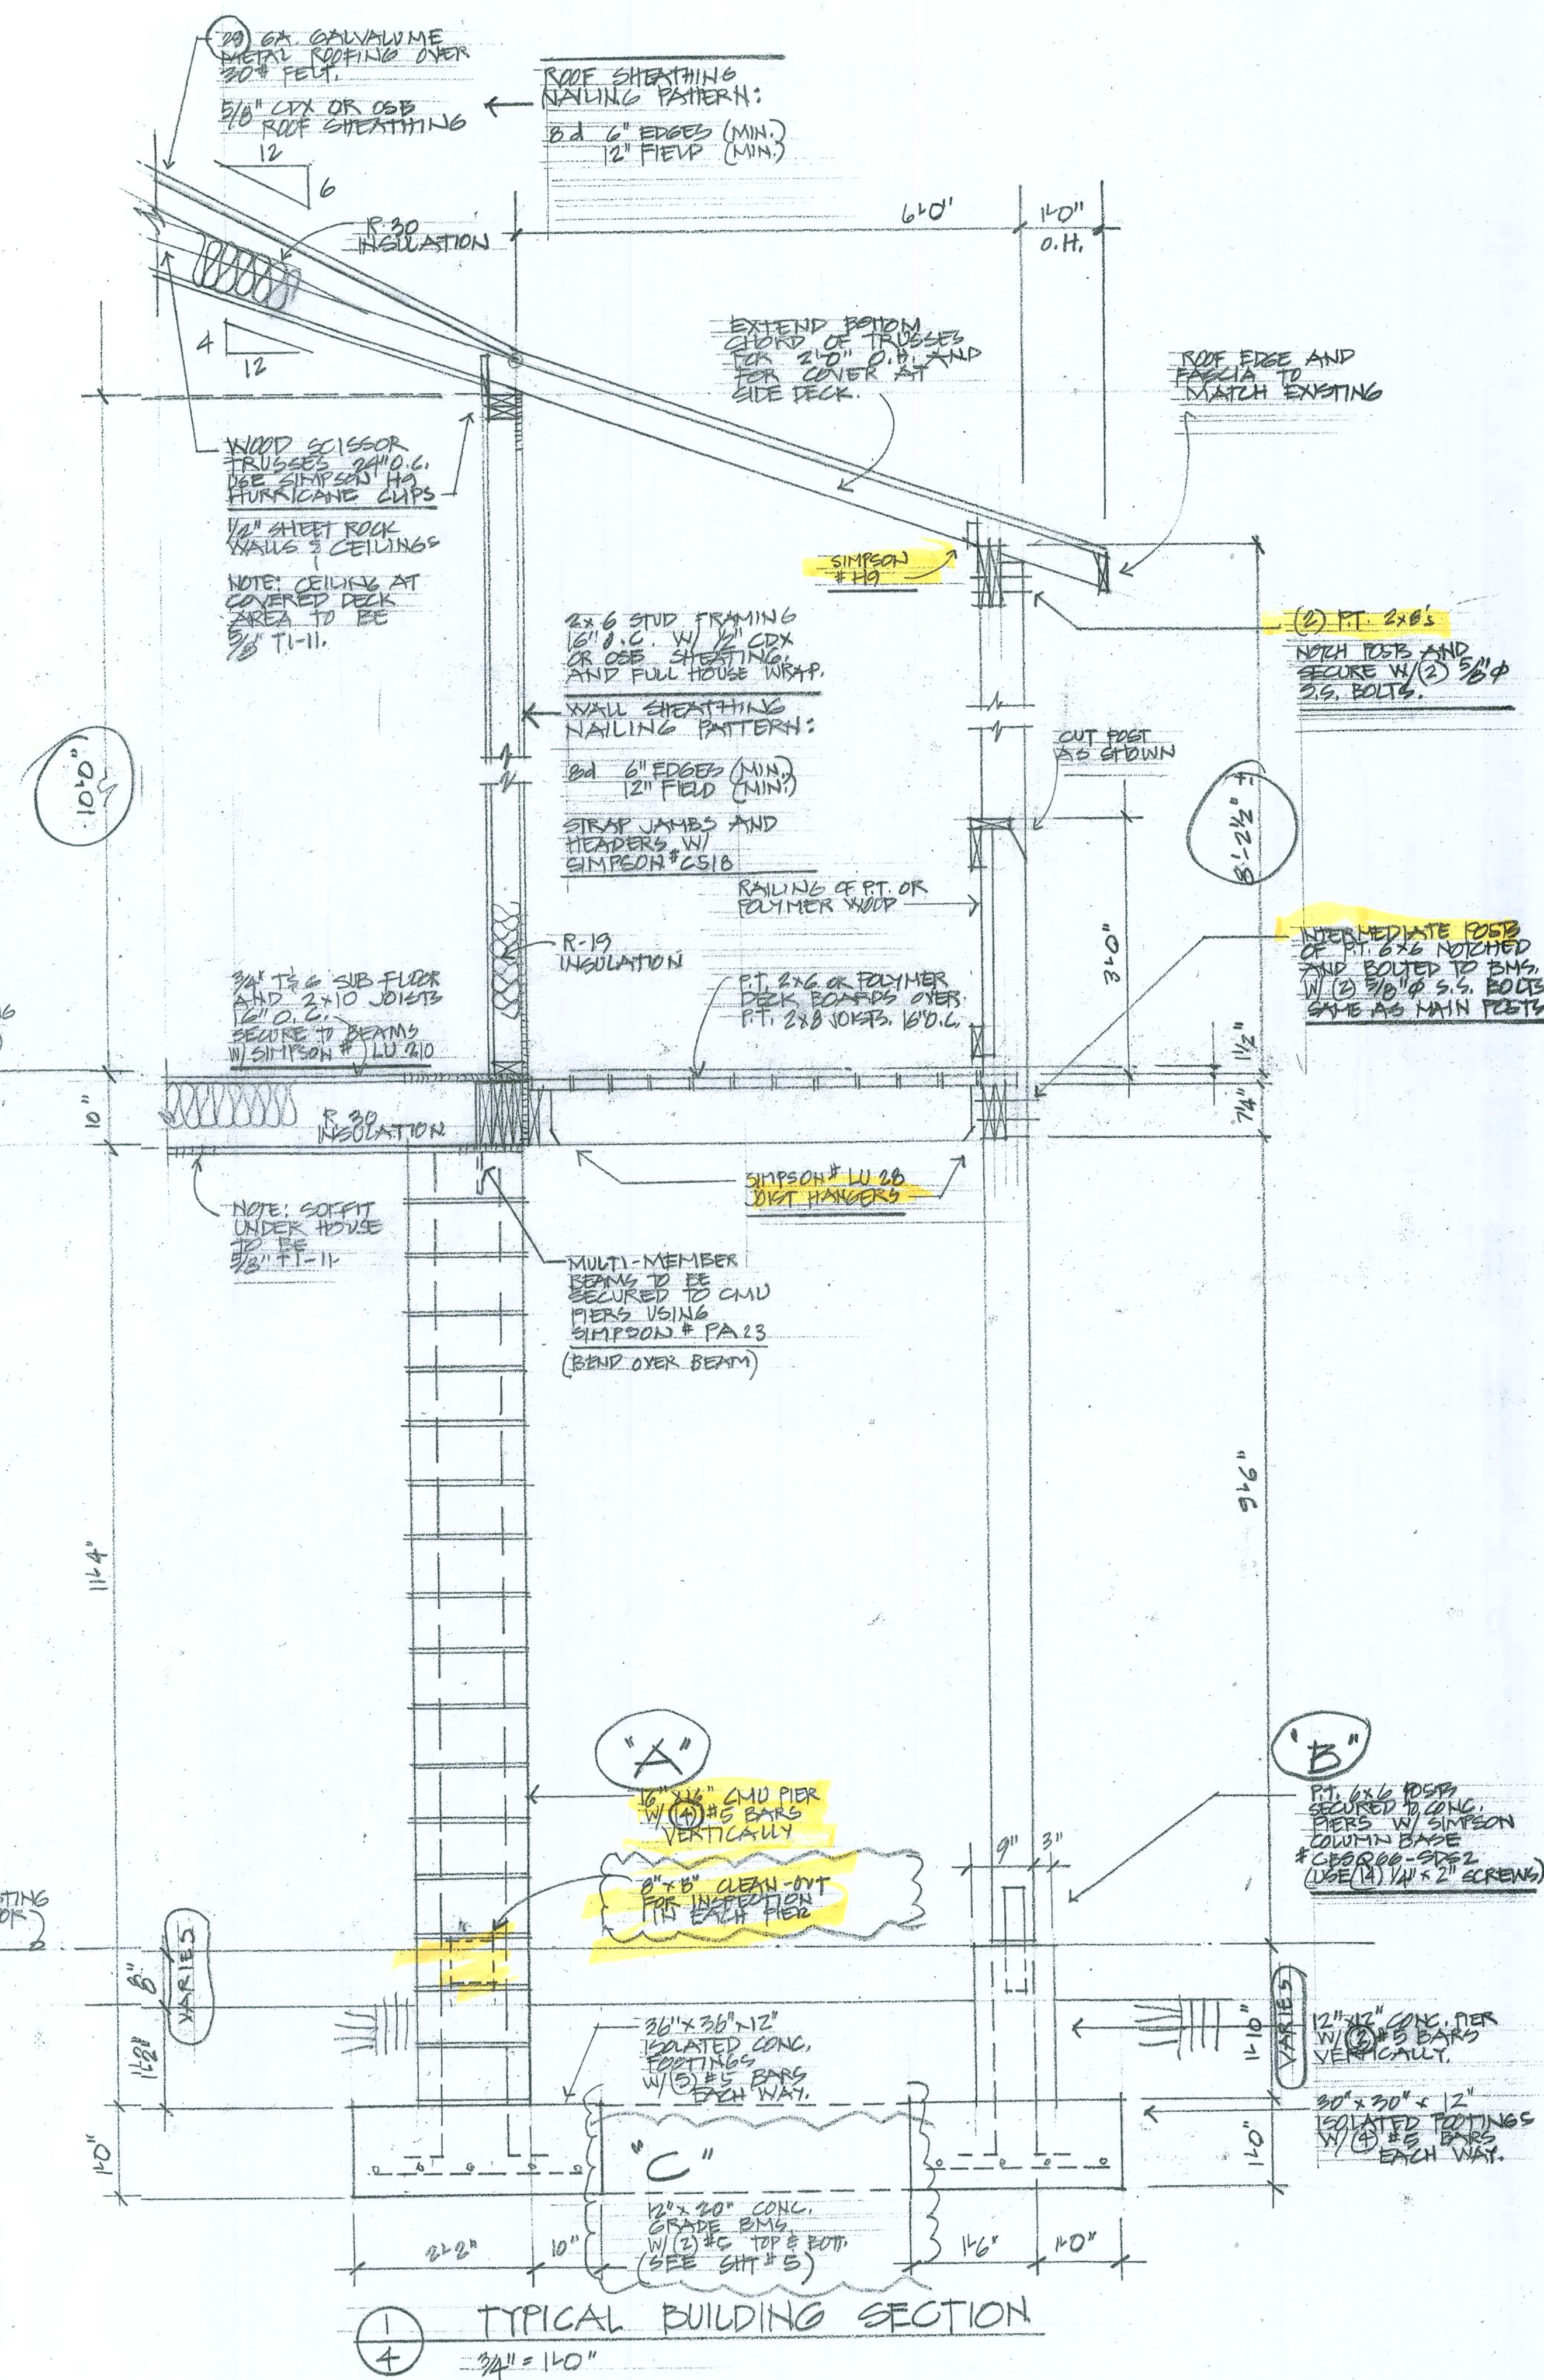

RESIDENCE FOR
PAUL B. BARCIA
FORT WHITE (COLUMBIA CTT.) FLORIDA
ARCHITECT RONALD HAASE
#1775
APRIL 28, 2006
REVISED 5 JUNE 2006

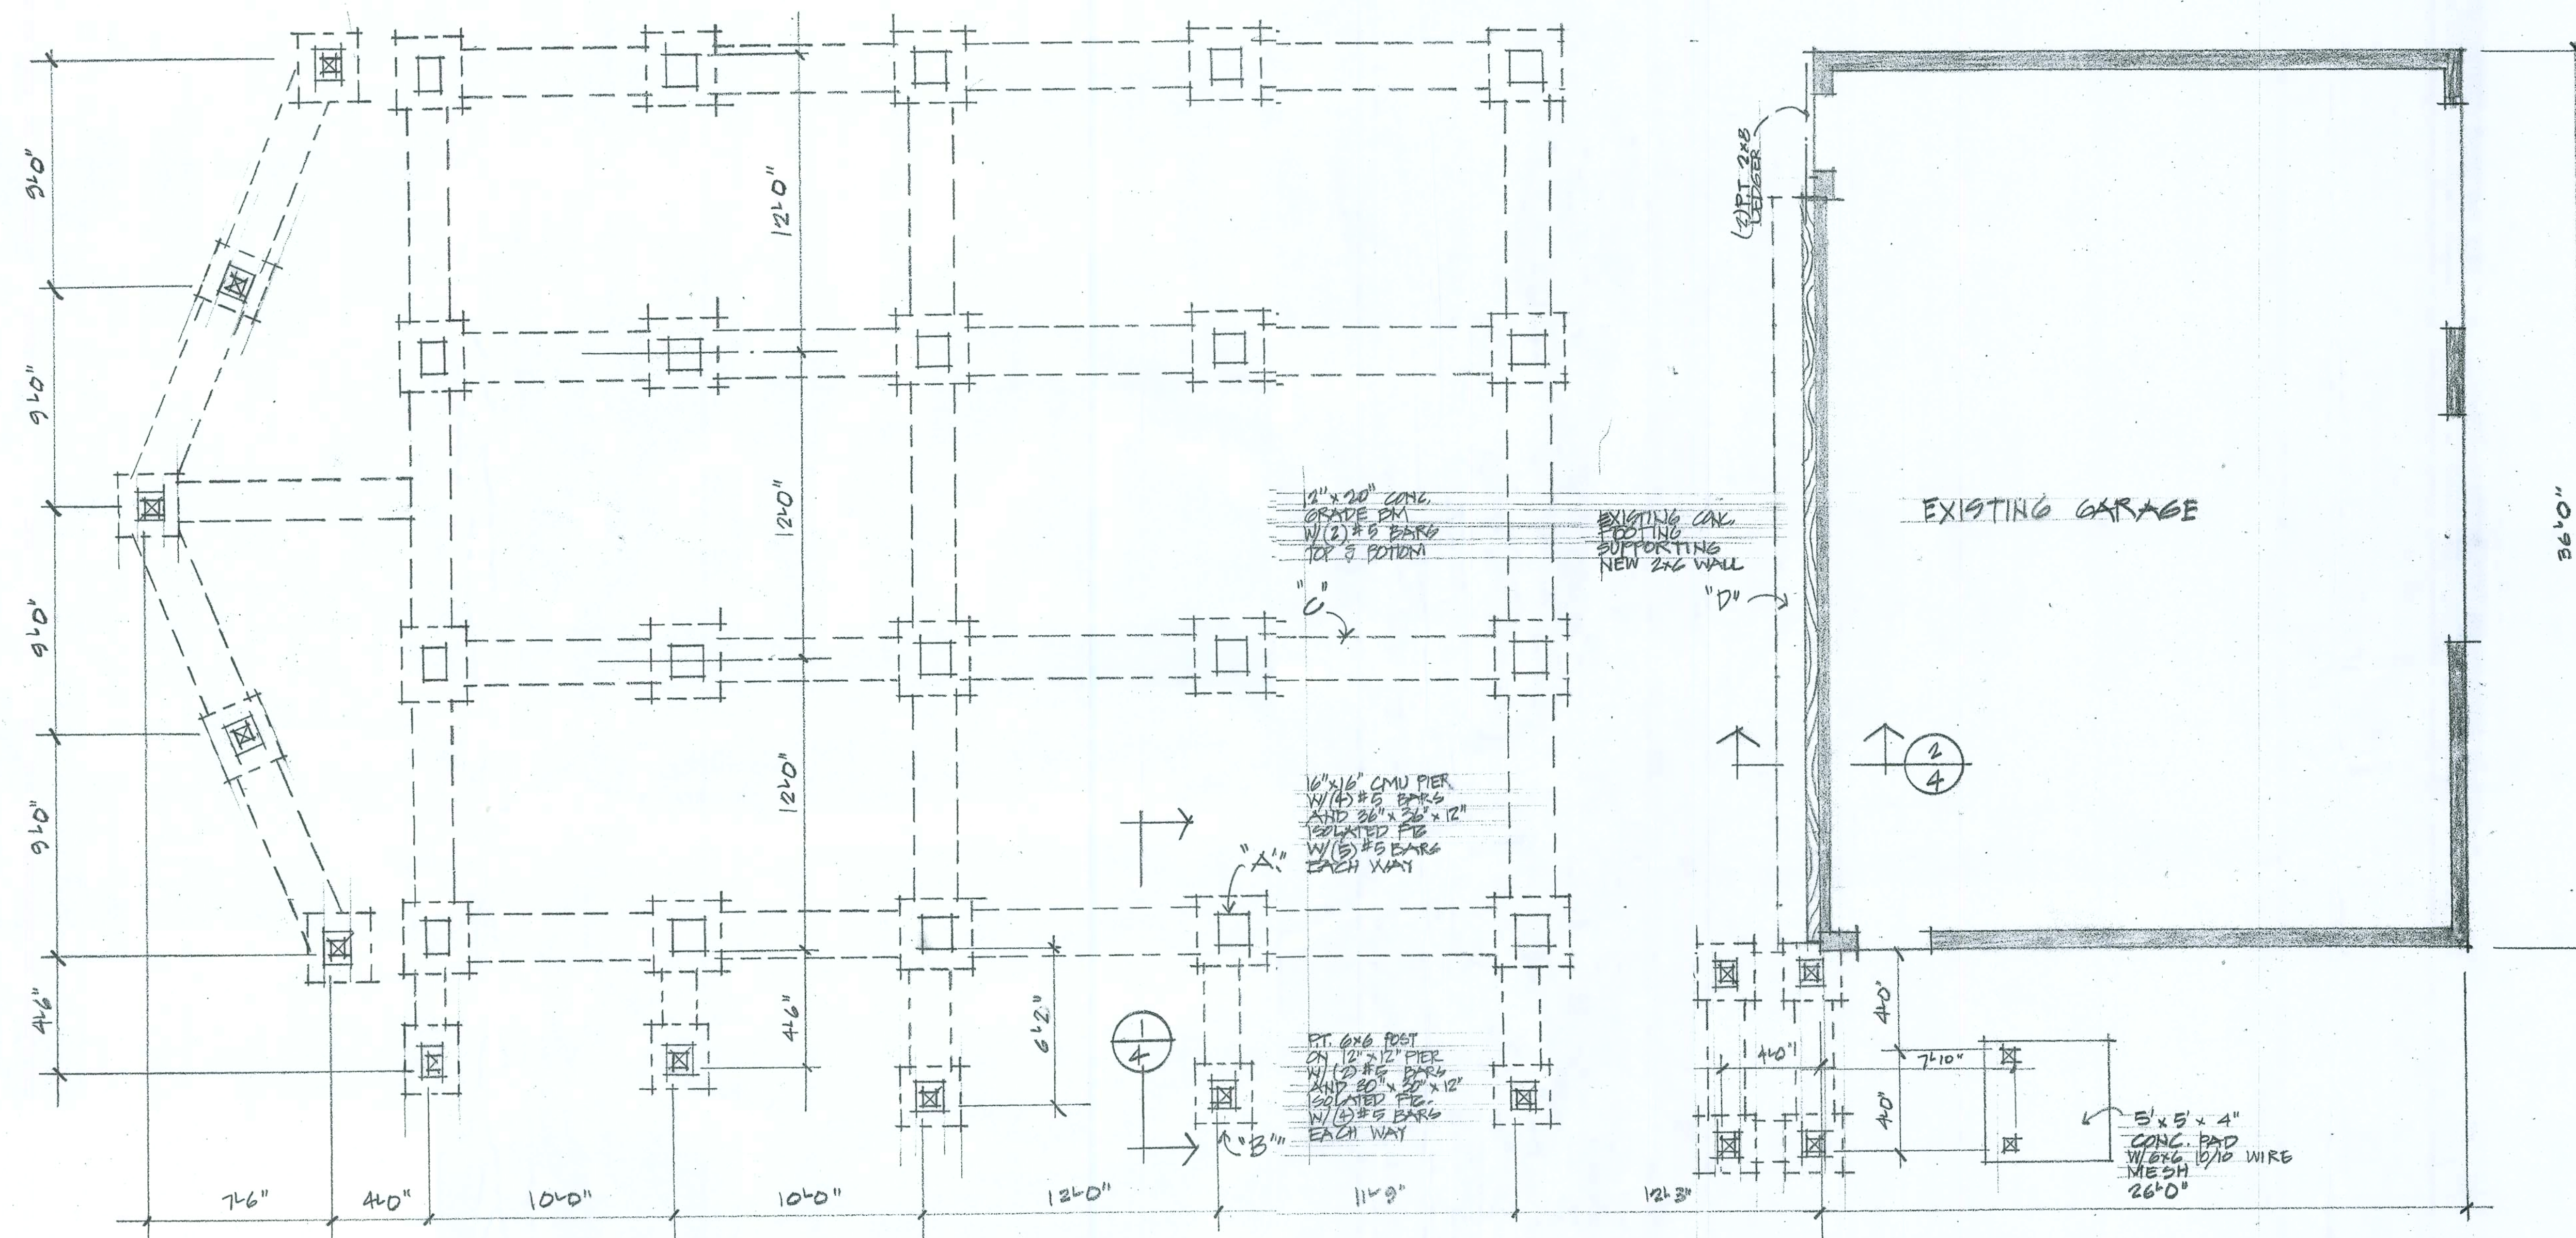

FOUNDATION PLAN

SCALE: 1/4" = 1'-0"

NORTH



NOTE: SOIL BEARING CAPACITY AT UNDISTURBED SOIL OR COMPACTED GRANULAR FILL IS ASSUMED TO BE 2000 PSF.


RESIDENCE FOR
PAUL D. BARCIA
FORT WHITE (COLUMBIA CTY.) FLORIDA

ARCHITECT
RITTS RONALD HAASE

5 JUNE 2006

5

TYPICAL PIER
AND FOOTING
16"x16" CMU PIER
W/ (2) #5 BARS VERT.
26"x36"x12" CONC. FT.
W/ (4) #5 BARS EA. WAY

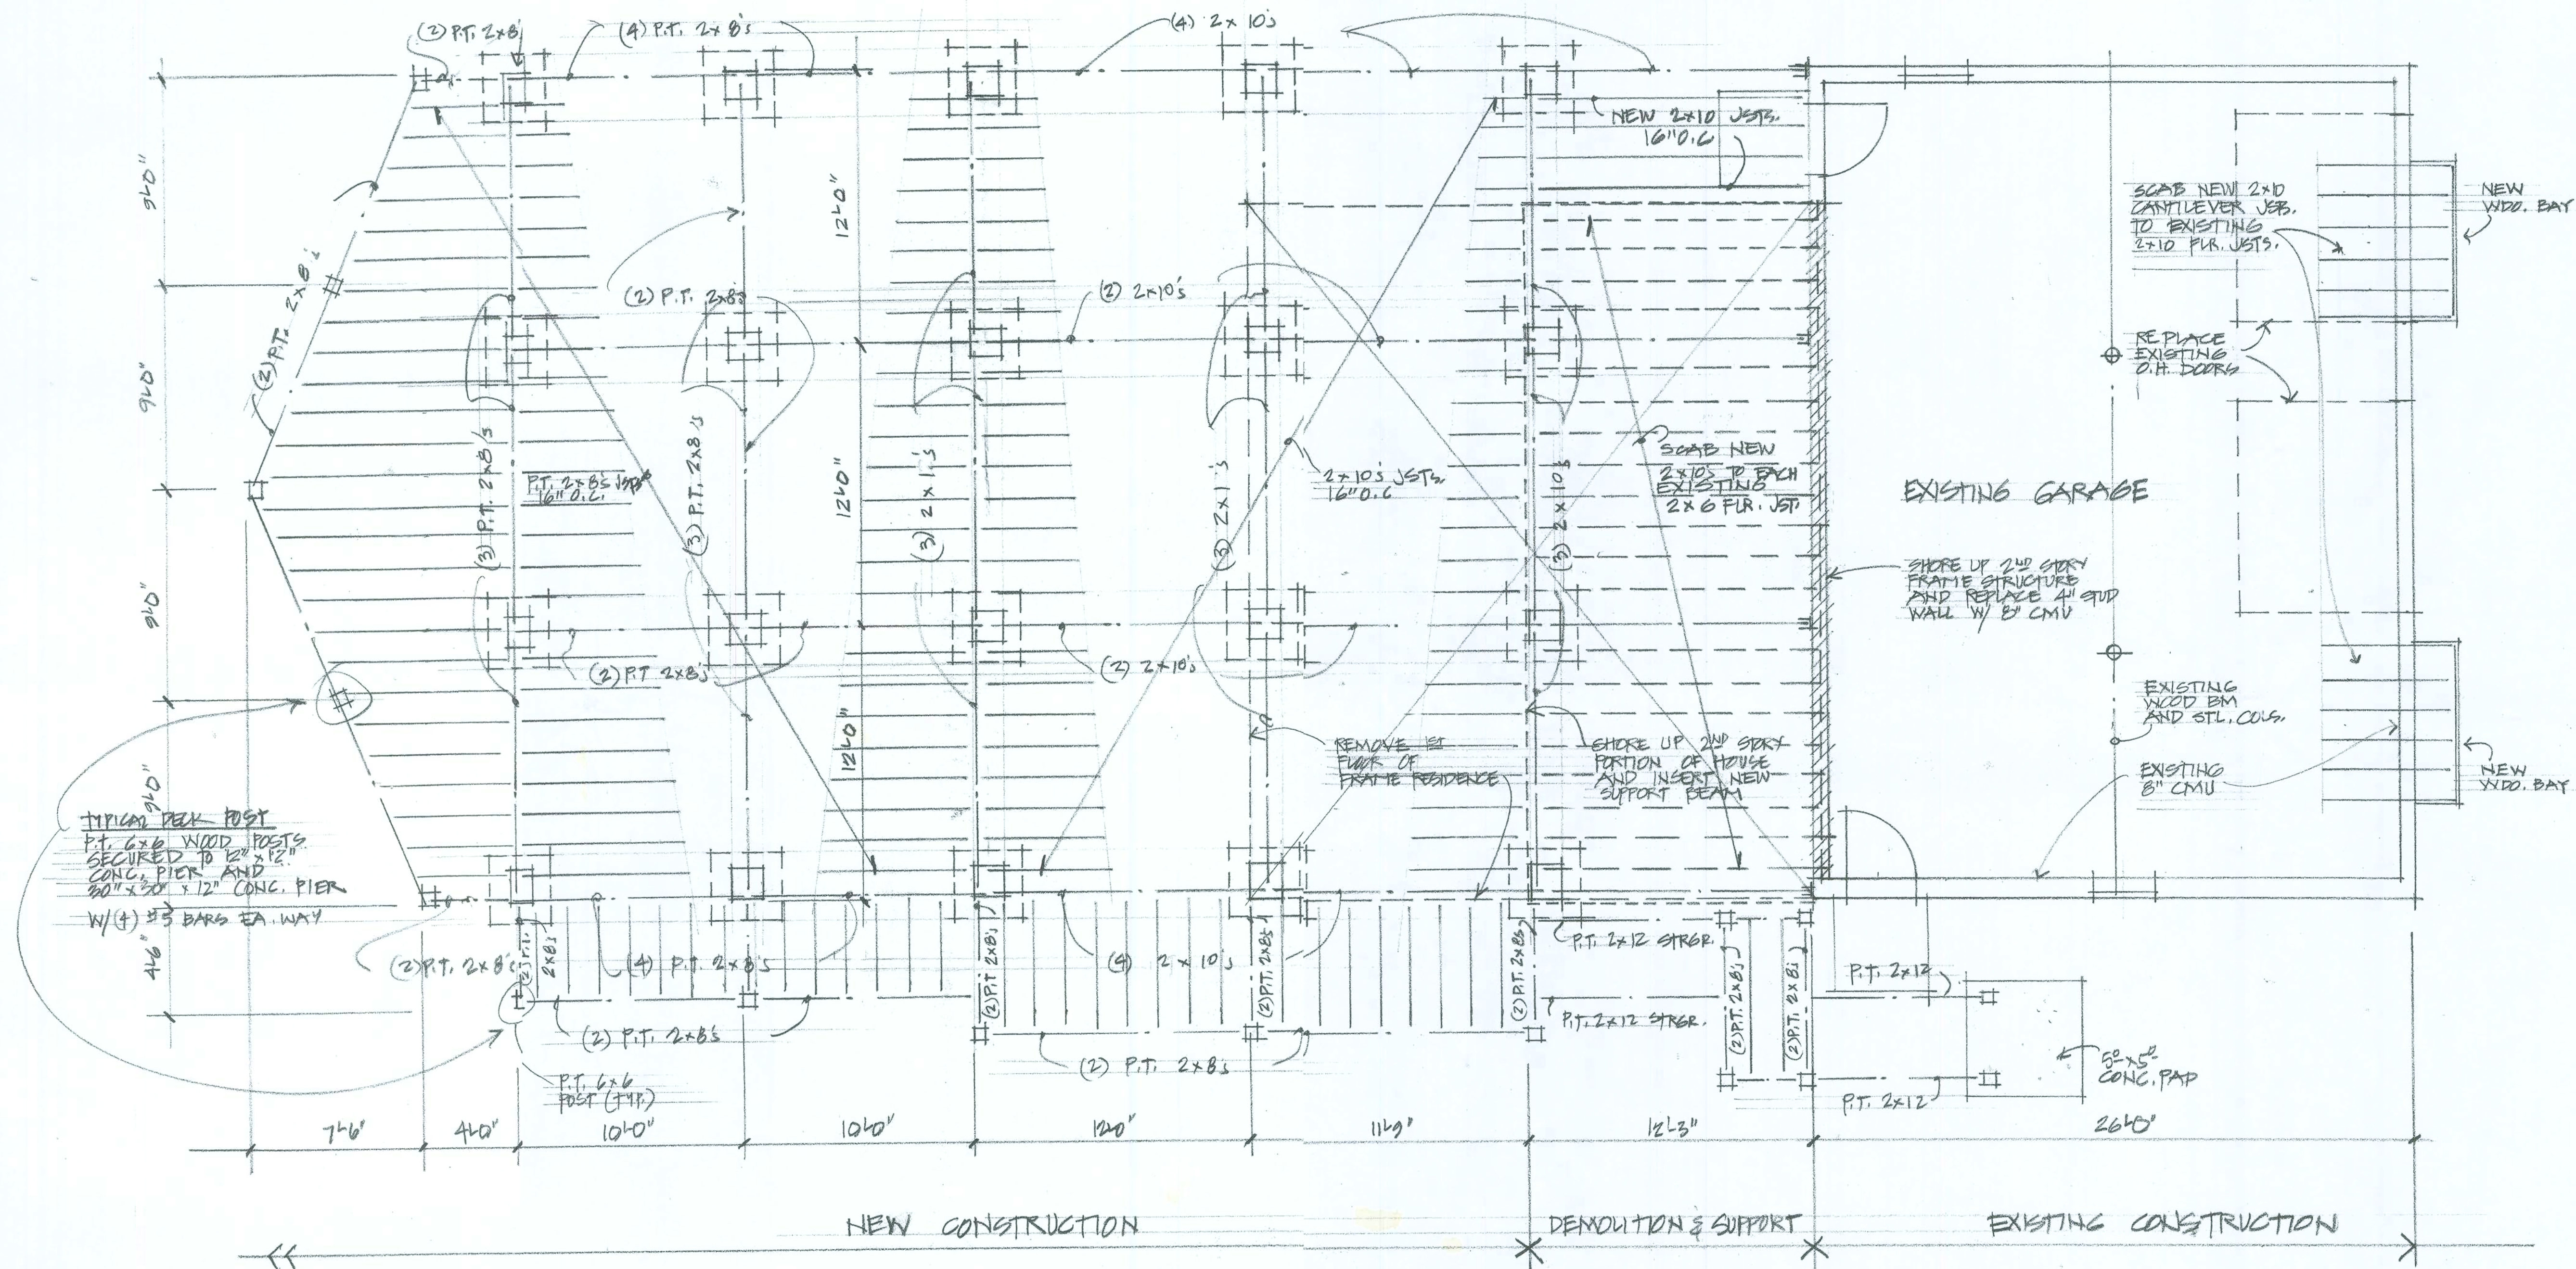

SECOND FLOOR FRAMING

SCALE: 1/4" = 11'-0"
NORTH




LOT #3, SECTION 2, THREE RIVERS ESTATES,
AN UNRECORDED SUBDIVISION OF A PART
OF SECTION 2, TOWNSHIP 6 SOUTH
RANGE 15 EAST, COLUMBIA CTY, FLORIDA.

THIS DESIGN MEETS THE REQUIREMENTS
OF THE FLORIDA BUILDING CODE - 2004
AND WITH SECTION 188 FOR WINDS OF 110 MPH.

[Signature]

RESIDENCE FOR
PAUL B. BARGIA
FORT WHITE (COLUMBIA CTY.) FLORIDA
ARCHITECT
#1775 RONALD HASE
APRIL 20, 2006

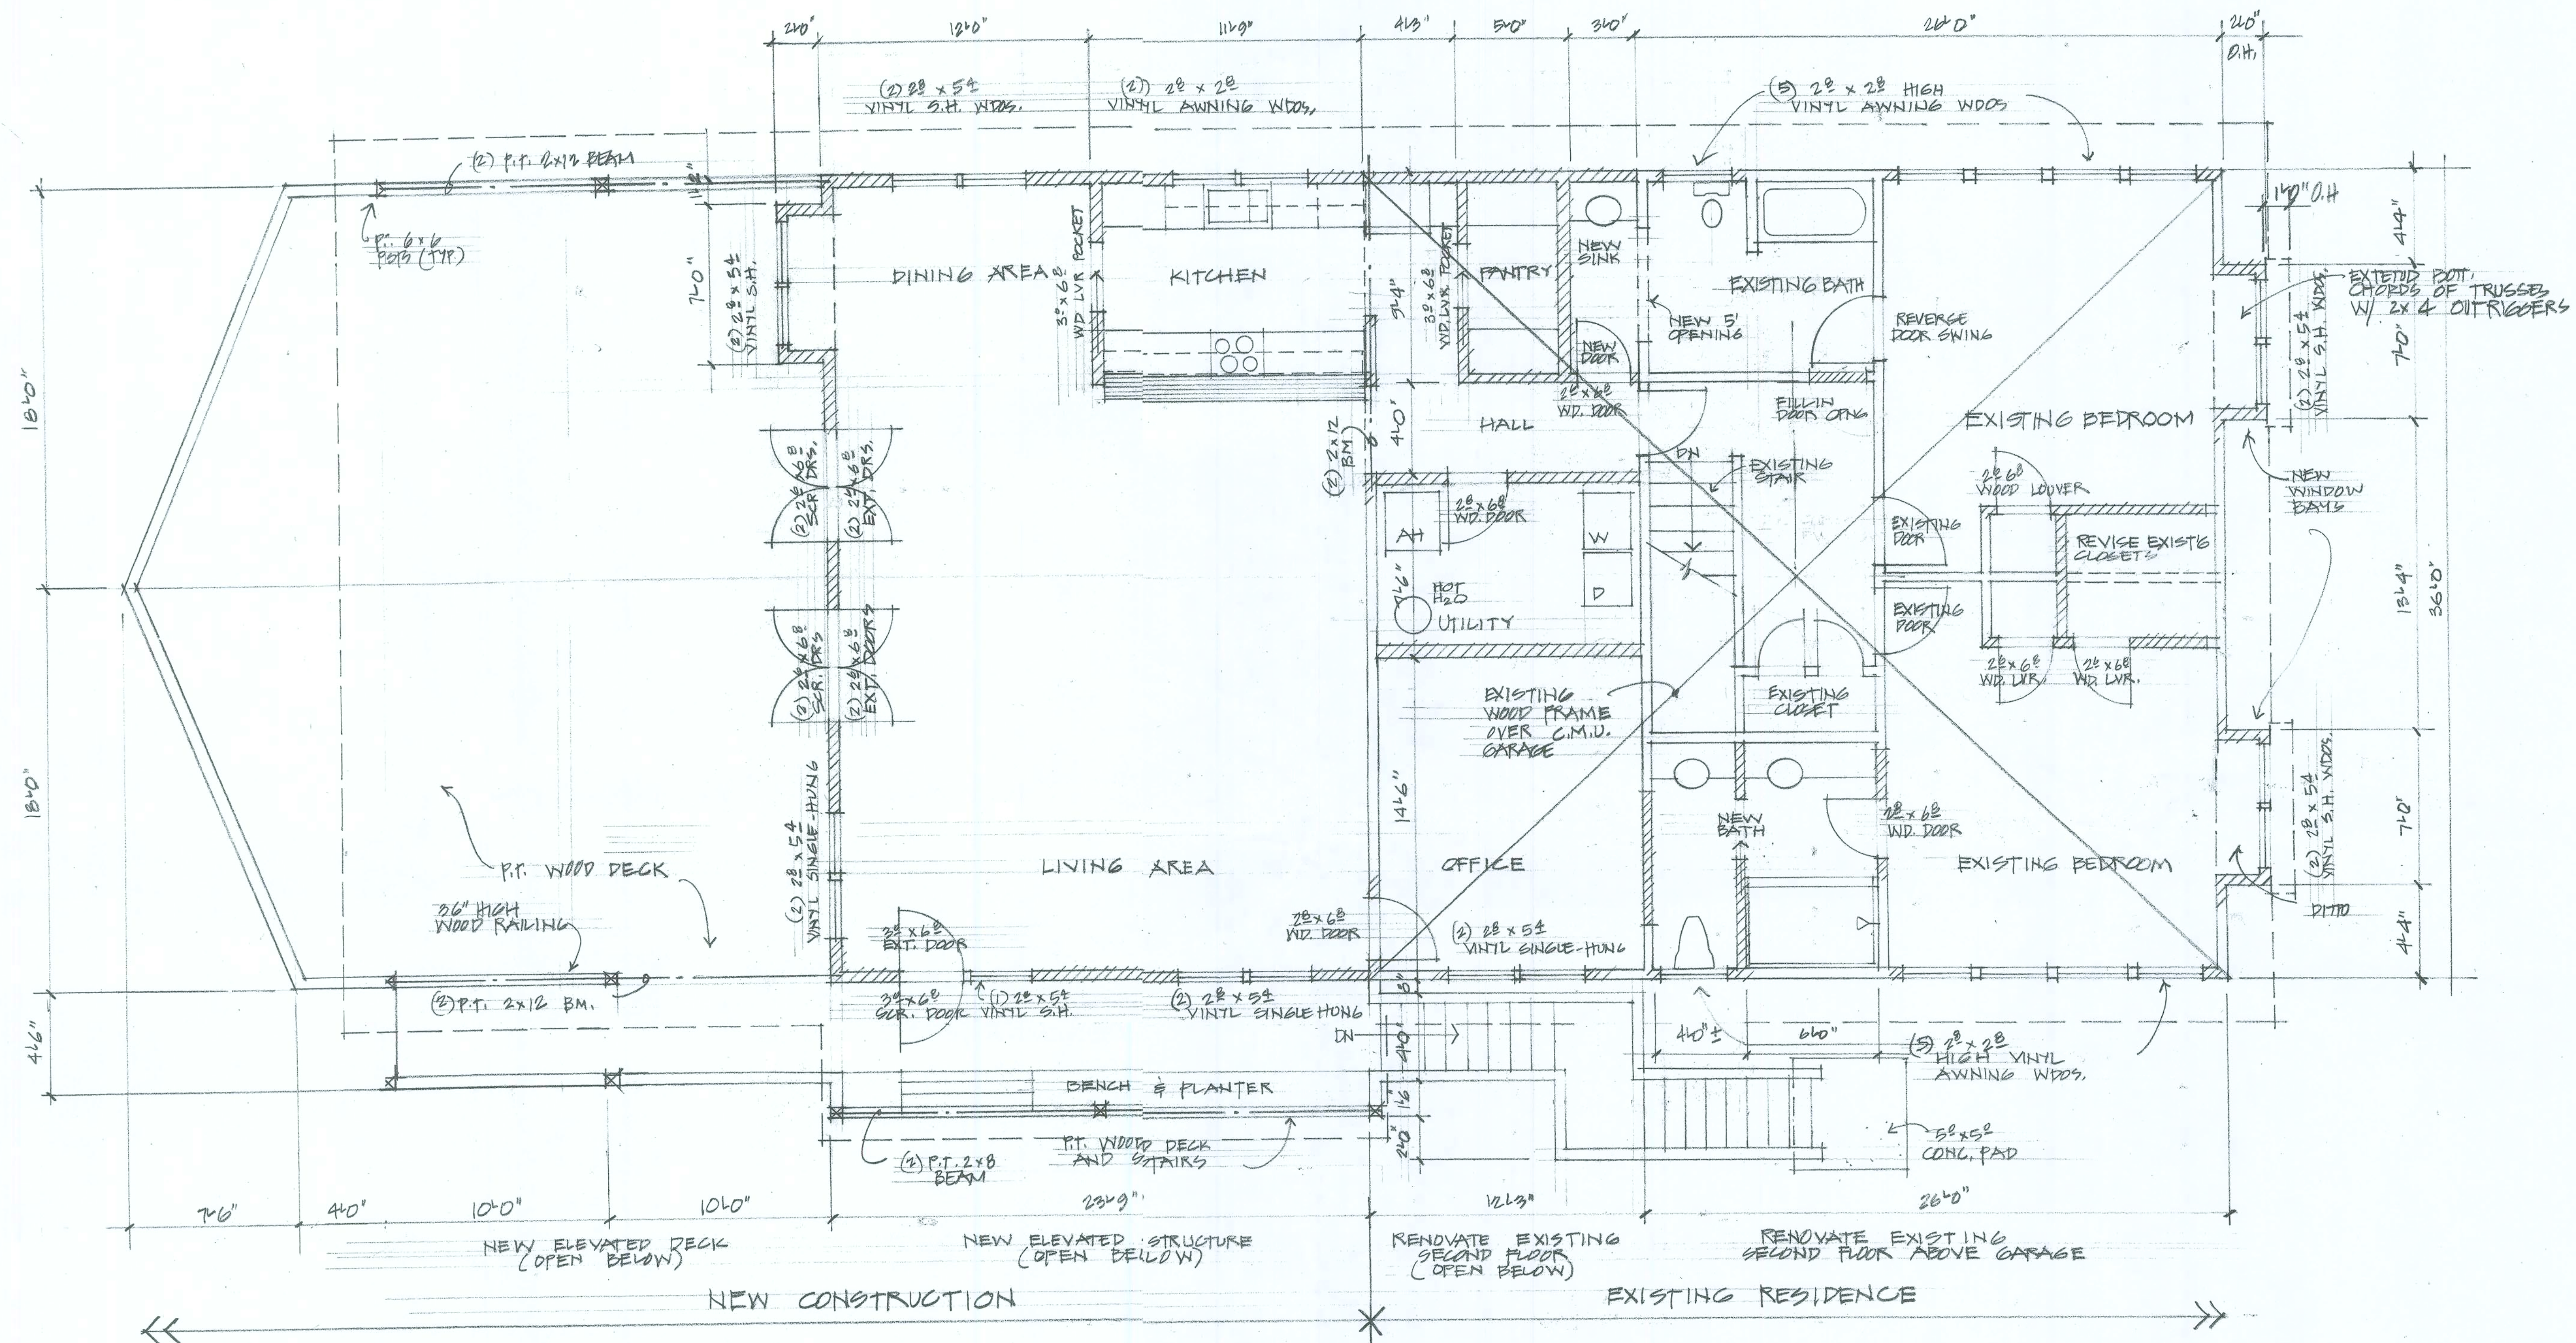

SECOND FLOOR PLAN


SCALE: 1/4" = 1'-0"

NORTH




2

RESIDENCE FOR
PAUL B. BARCIA
FORT WHITE (COLUMBIA CTY.) FLORIDA
ARCHITECT RONALD HARGE
APRIL 20, 2006

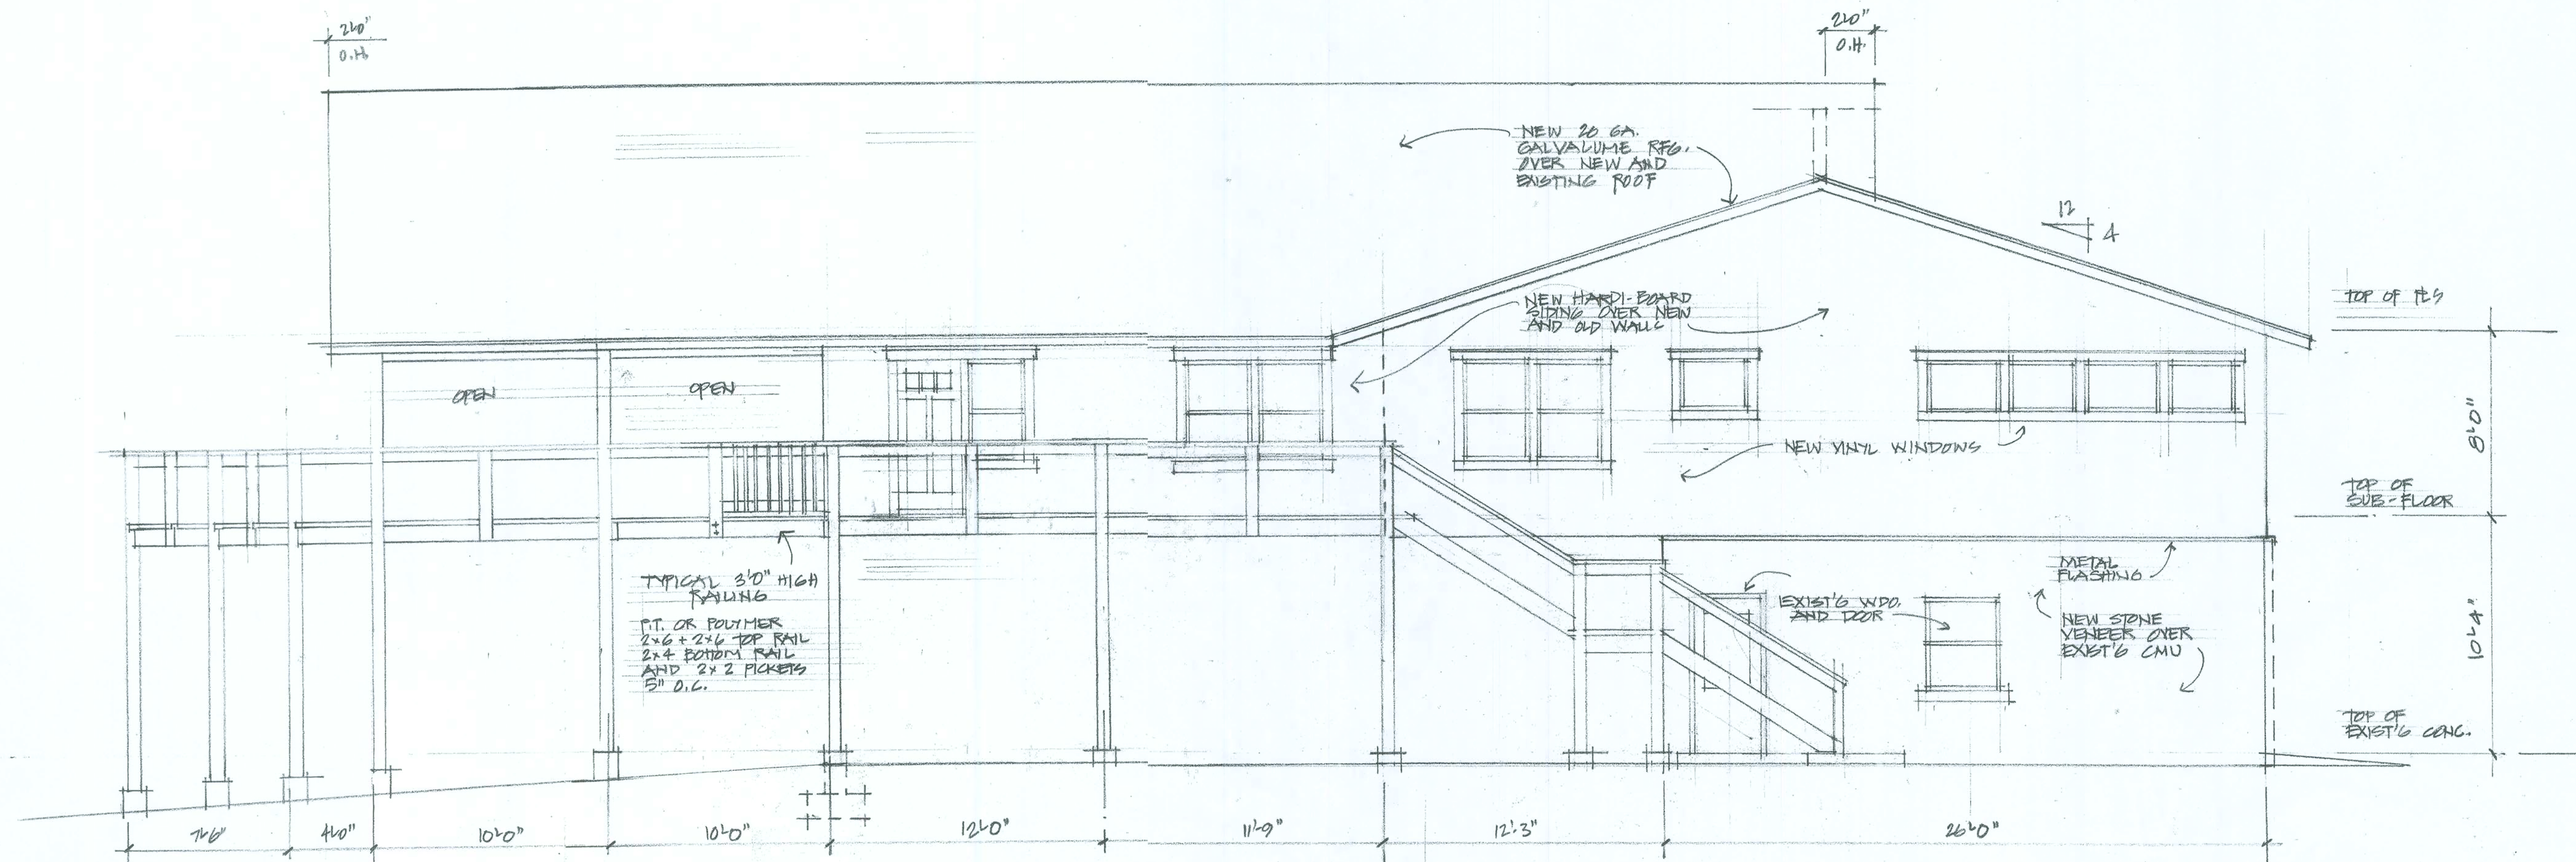

SOUTH ELEVATION

1/4" = 1'-0"

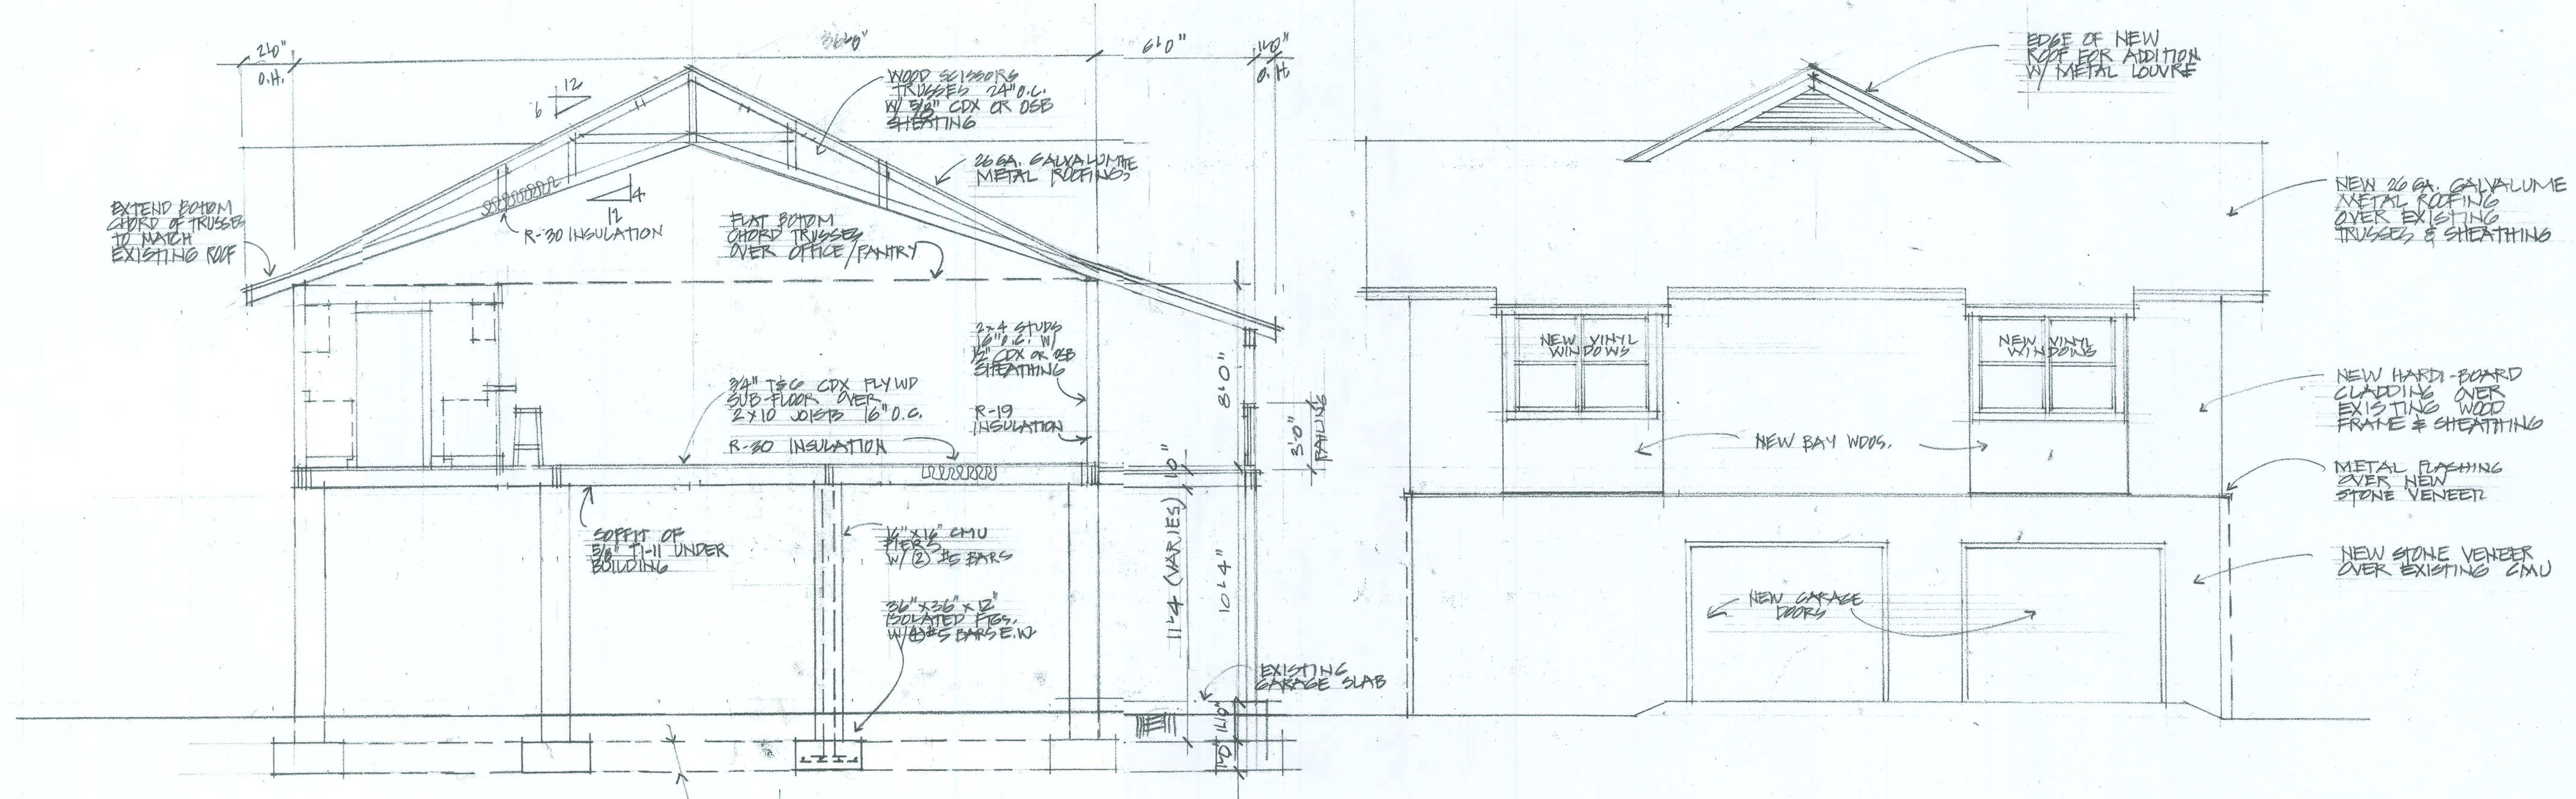

EAST ELEVATION

1/4" = 1'-0"

SECTION LOOKING EAST

1/4" = 1'-0"

3

RESIDENCE FOR
PAUL B. BARCIA
FORT WHITE (COLUMBIA CTY.) FLORIDA
ARCHITECT #7775 RONALD HAASE
APRIL 28, 2006

