


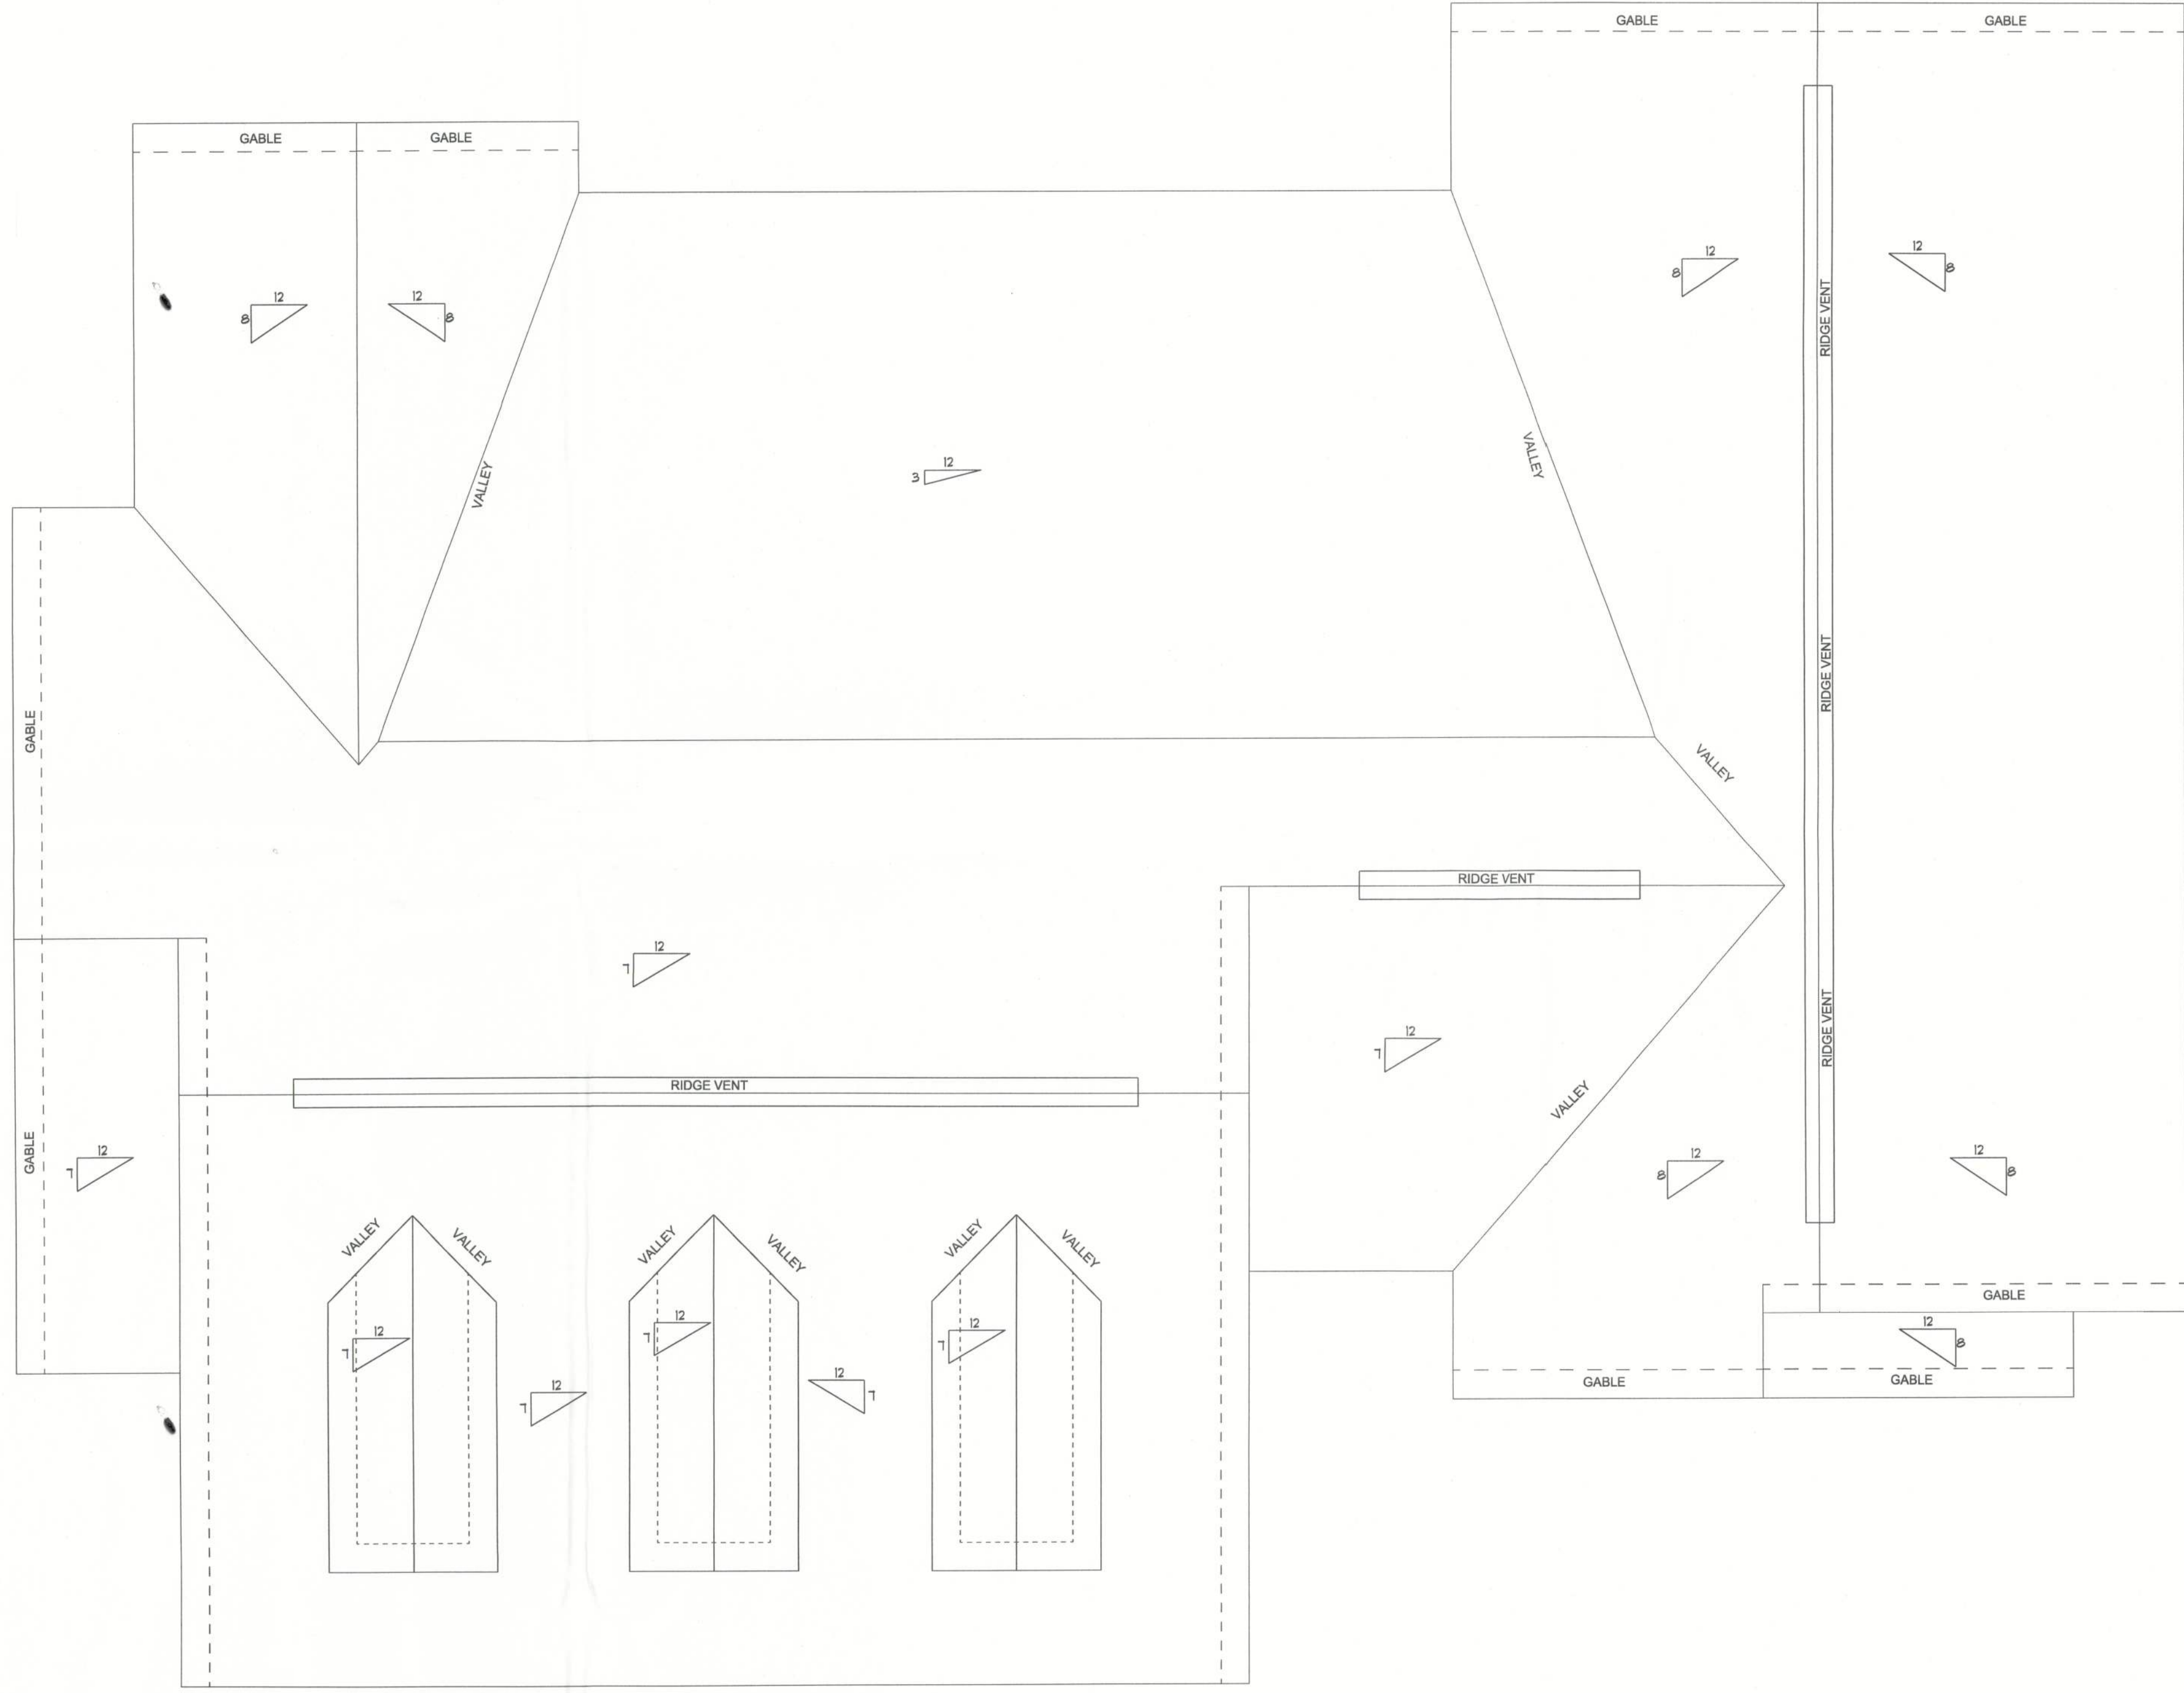

SHEET

#5

OF 5

A NEW RESIDENCE FOR:

Fred & Nikki Thomas

Lake City, Florida

Roof Plan

Living Area: 2210 Square Feet
Garage Area: 615 Square Feet
Porch Area: 566 Square Feet
Total Area: 3397 Square Feet

Customer:
Lot #

Scale: 1/4" = 1'-0"

Date: 11/30/2011

Design & Construction Services By:

Stephen Crawford Construction, Inc.

11736 S Us Hwy 441 Lake City, FL 32025

Phone: (386) 755-5068 Fax: (386) 758-9500

e-mail: scrawfordnat@yahoo.com

Notes: