




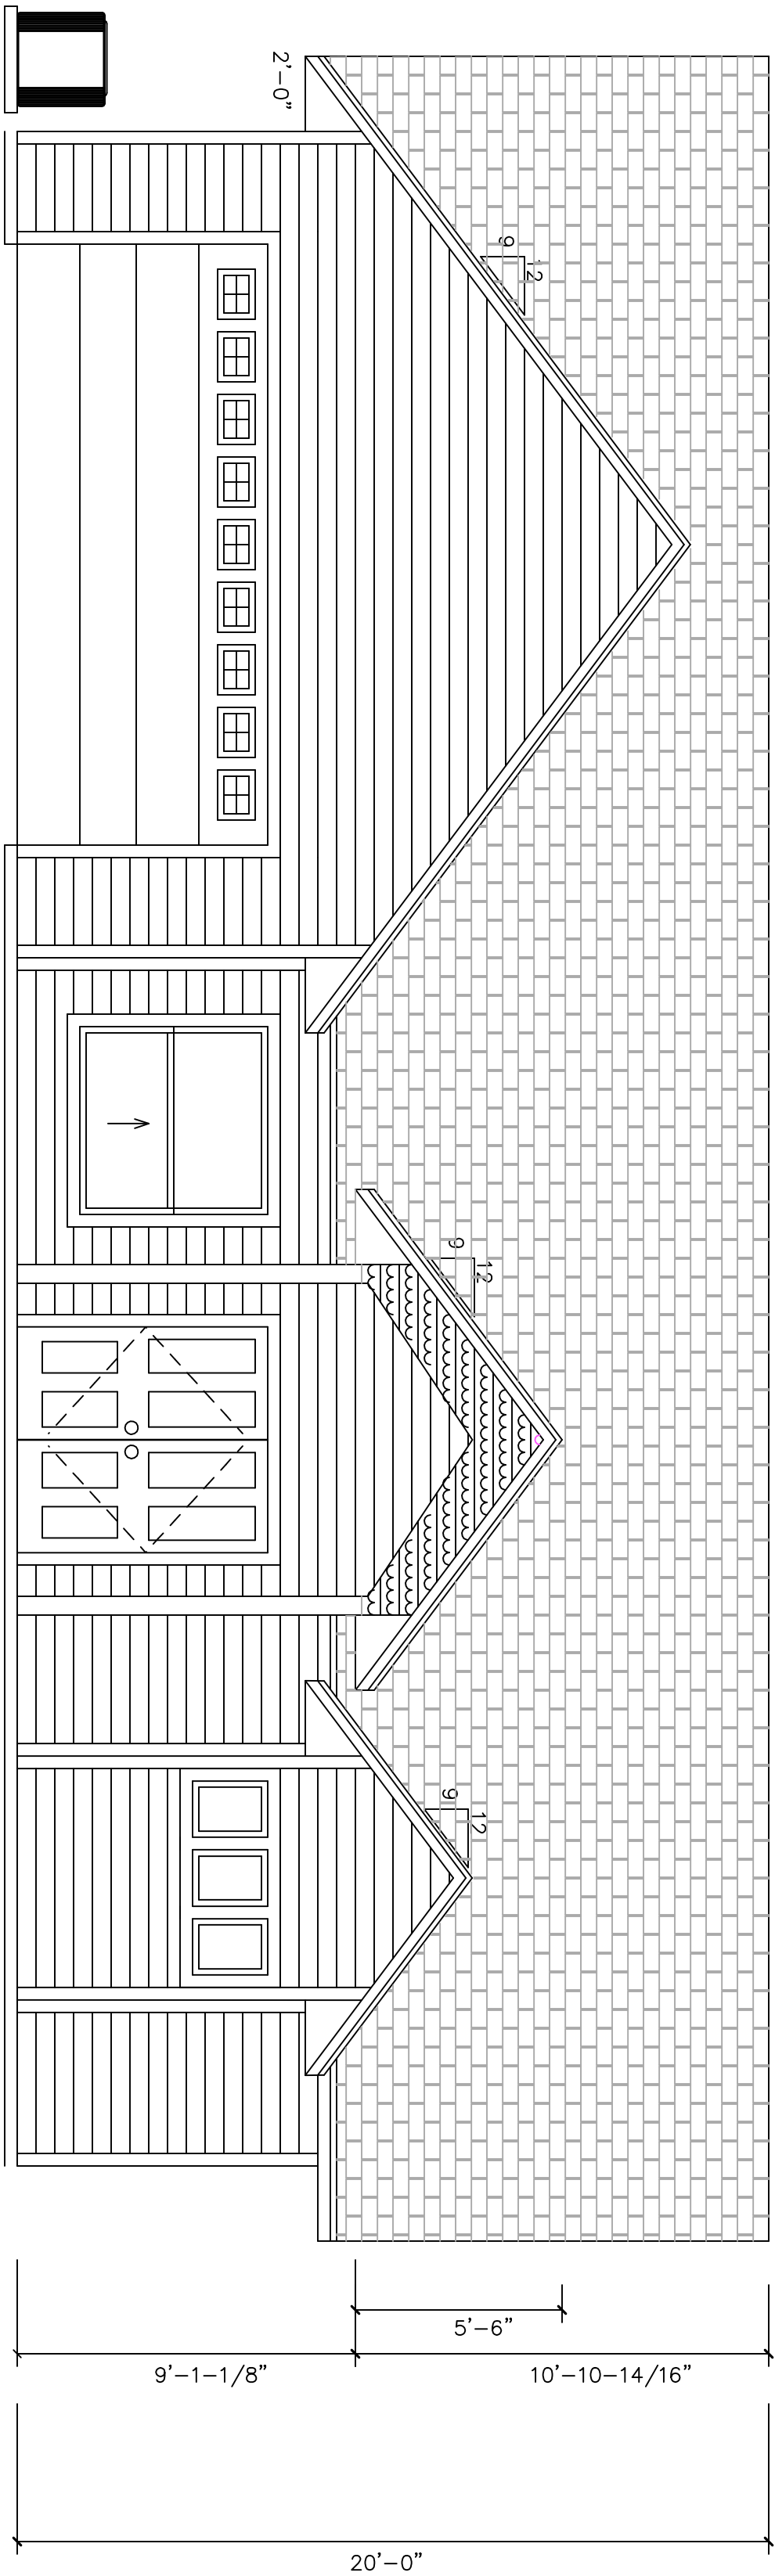


FRONT ELEVATION

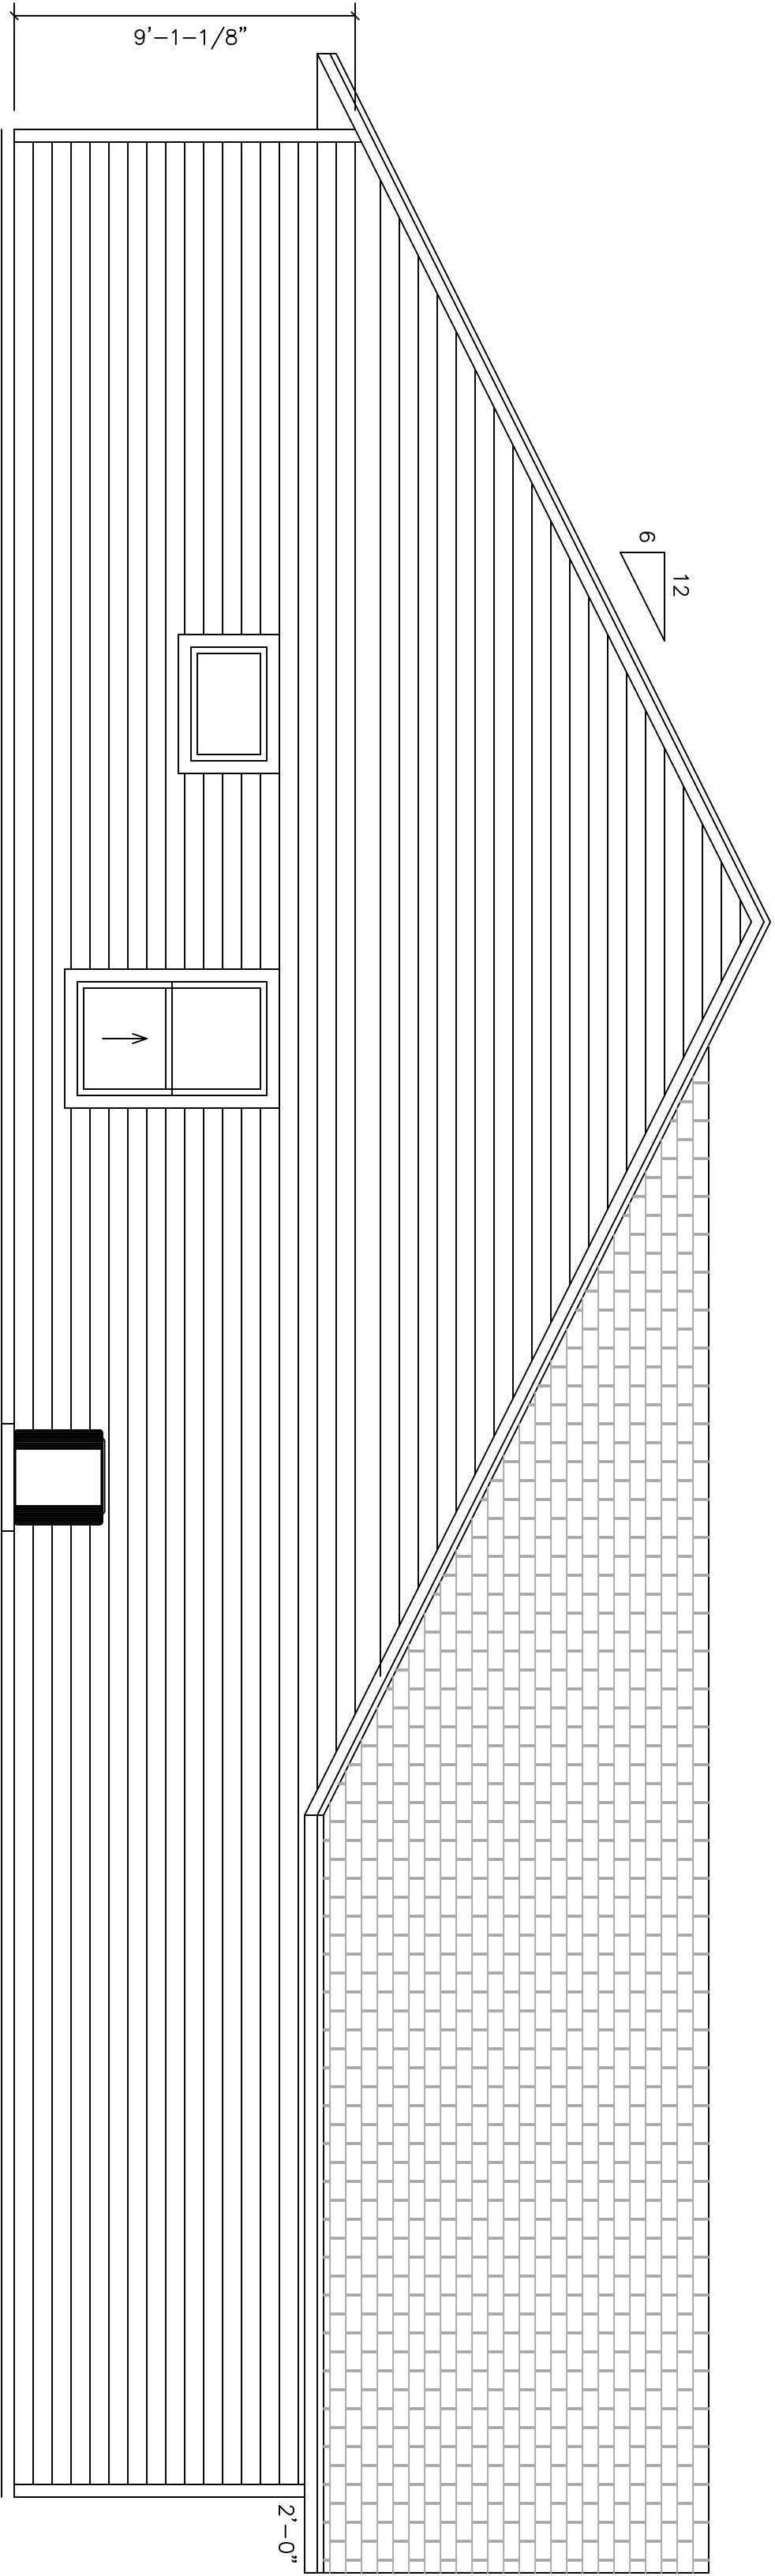


LEFT ELEVATION

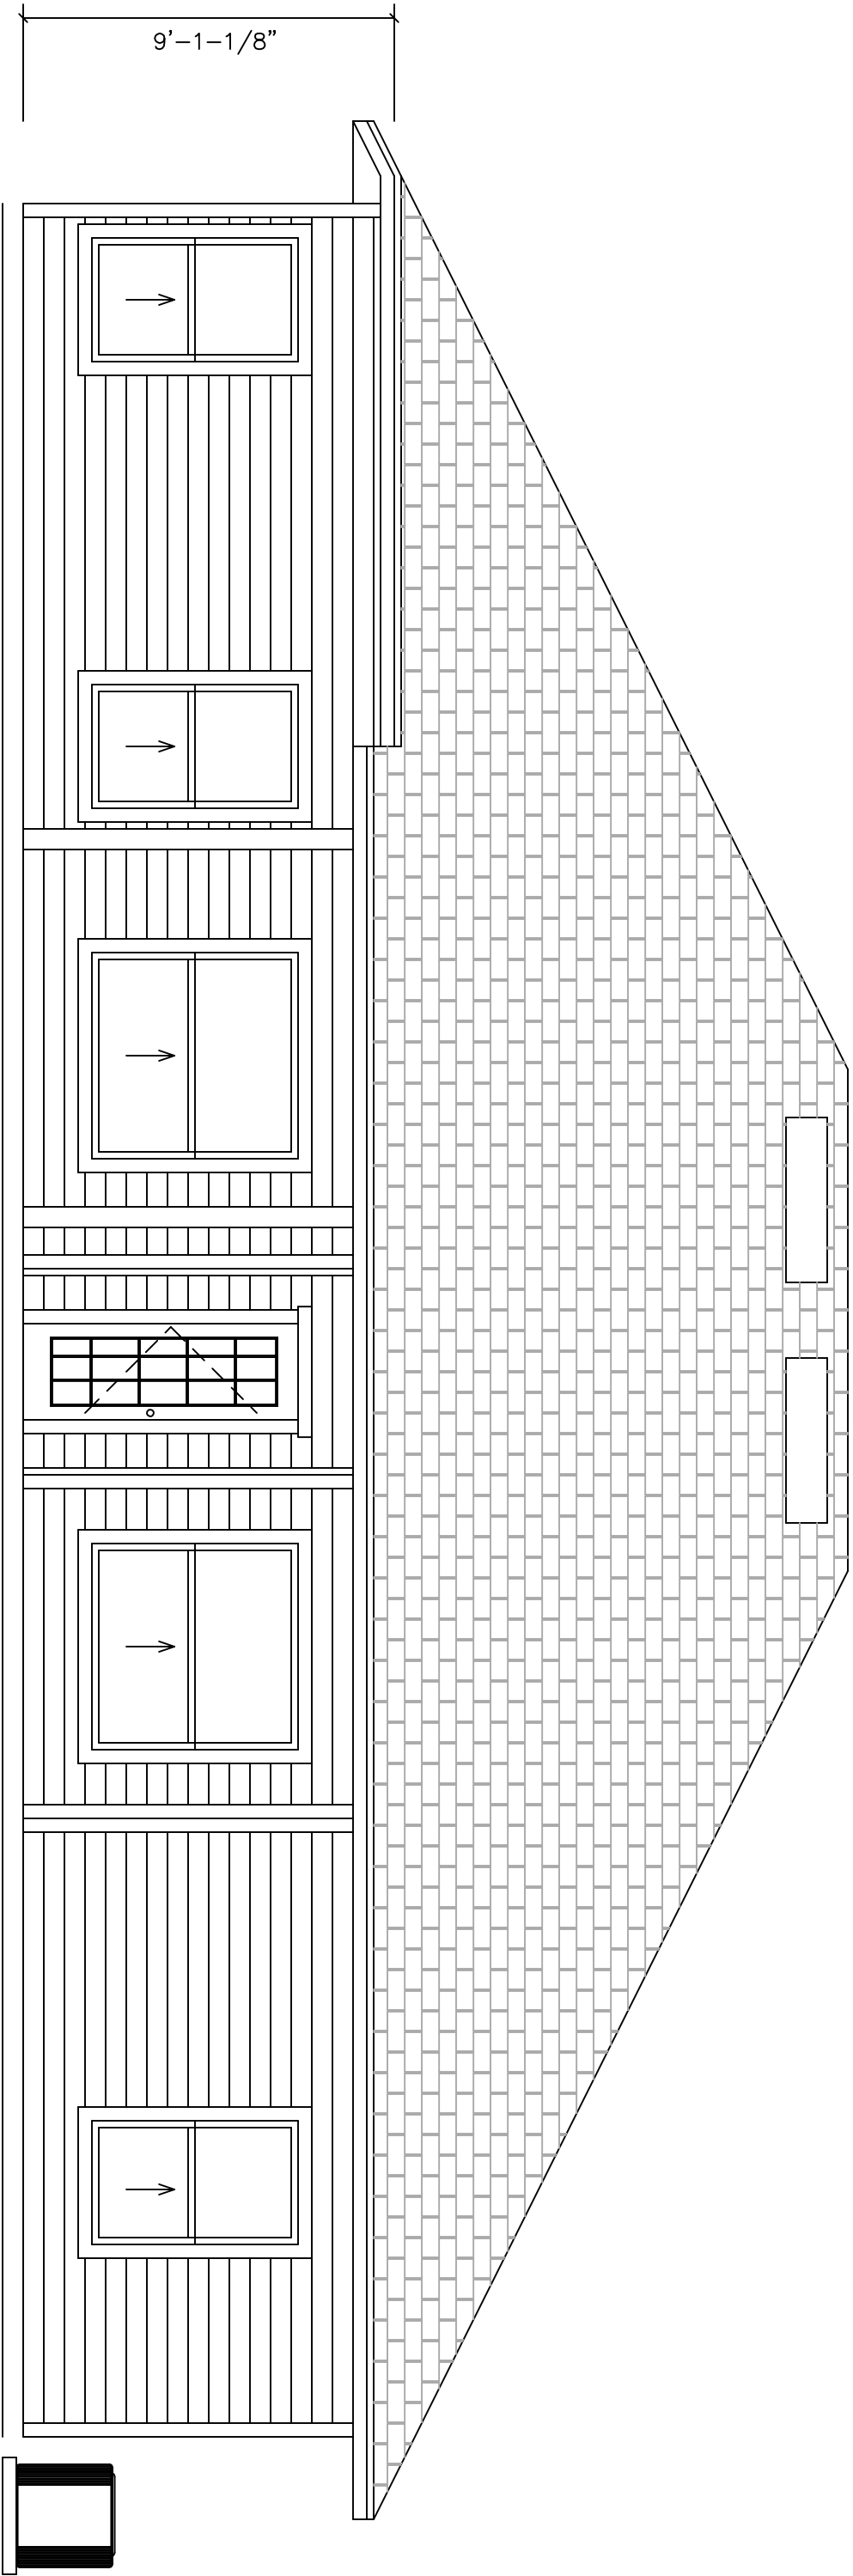

REAR ELEVATION

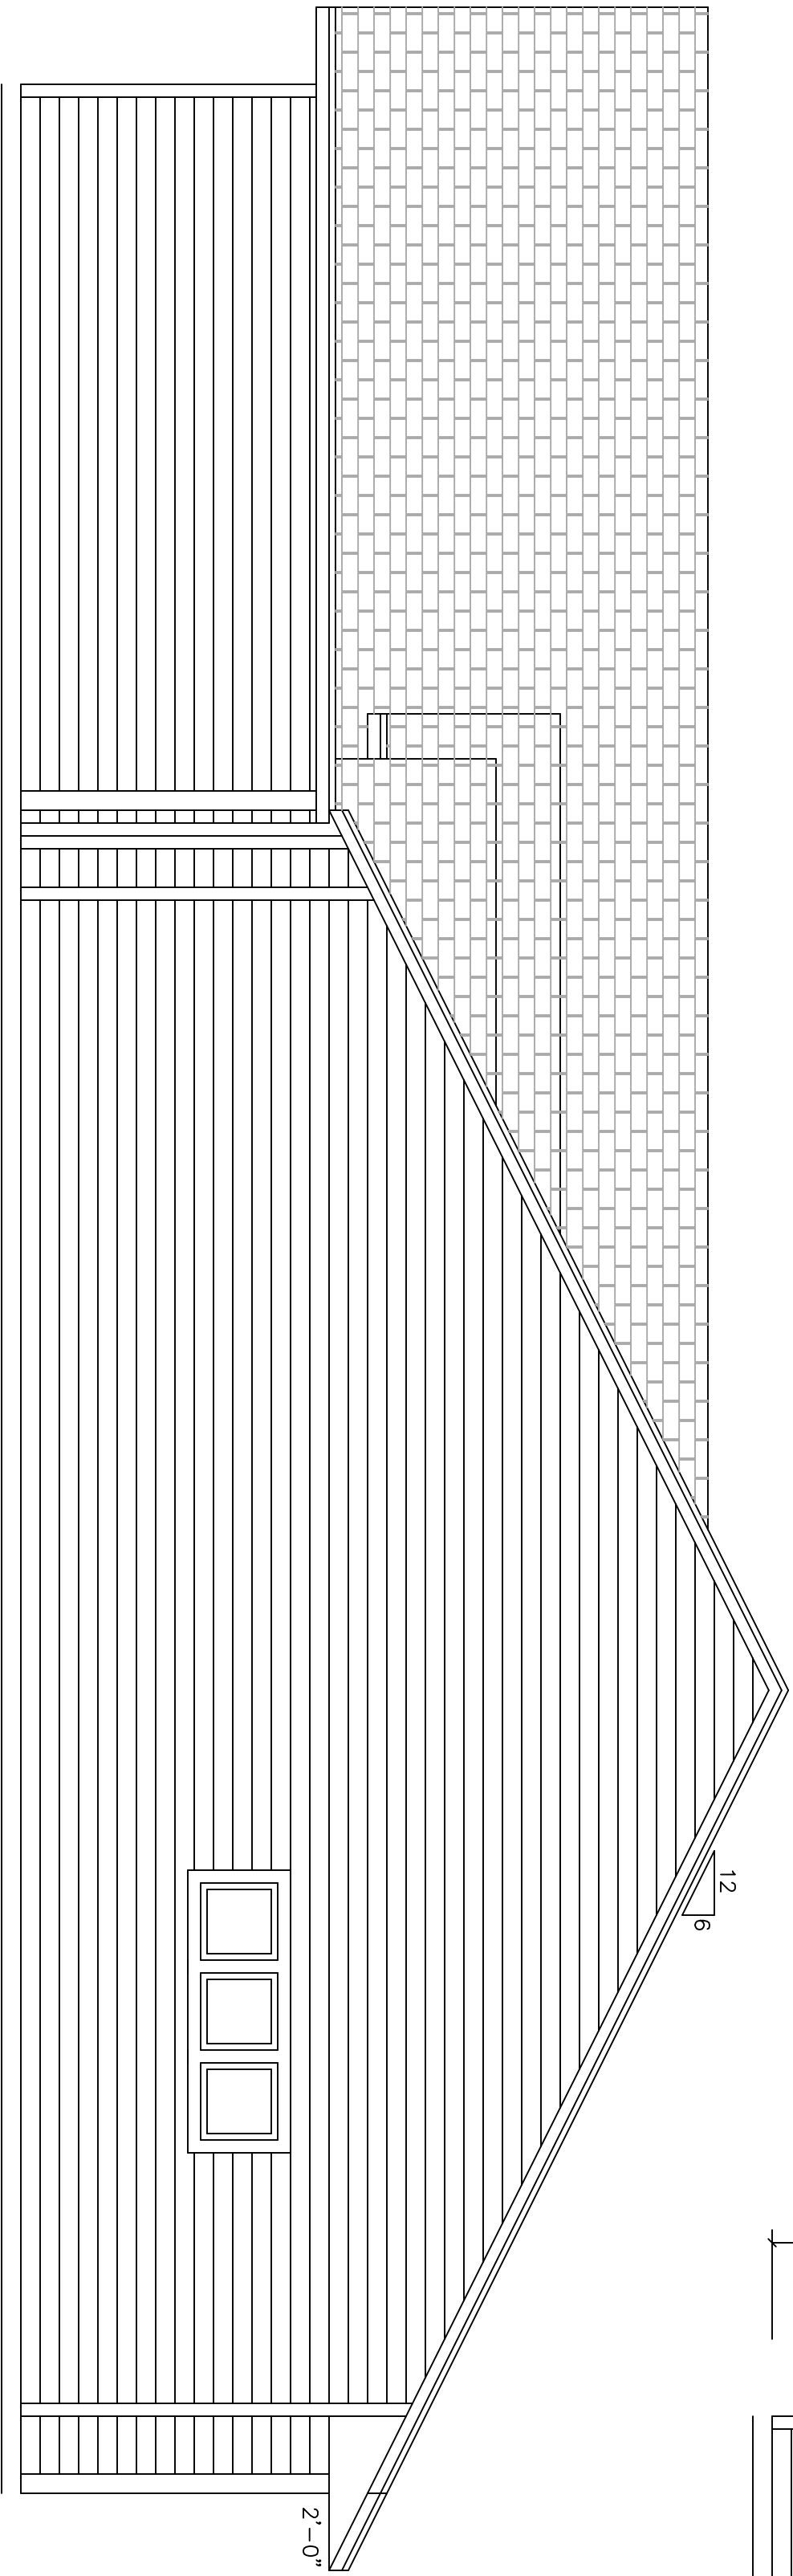

RIGHT ELEVATION

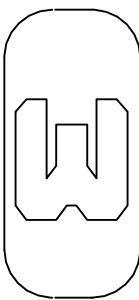

ELEVATIONS

SCALE: 1/4"=1'-0"

DWC CONSTRUCTION
THORNWOOD \ LOT 22
ALACHUA COUNTY, FLORIDA

JACOB ESKRIDGE
jacobeskridge@yahoo.com
DRAFTING & DESIGNS
14105 MAIN STREET
ALACHUA, FLORIDA
386-462-1340