



FOUNDATION LEGEND	
	DESIGNATES SLAB EDGE LINE
	DESIGNATES FOOTING LINE
	DESIGNATES SAWCUT LINE
GENERAL FOUNDATION NOTES	
1. THIS FOUNDATION PLAN ONLY CONVEYS STRUCTURAL INFORMATION. SEE ARCH FOR DIMENSIONS 2. SEE GENERAL NOTES AND SPECIFICATIONS ON SOLO FOR FEATURES NOT INCLUDED WITHIN THIS PLAN. 3. FOOTINGS AND FOUNDATIONS SHALL BE IN ACCORDANCE WITH LOCAL BUILDING CODES 4. SOIL COMPACTION AND FILL SHALL BE COMPACTED TO A MIN. OF 95% MODIFIED PROCTOR IN ACCORDANCE WITH ASTM D 1557.	
CONTRACTOR TO VERIFY DIMENSIONS	

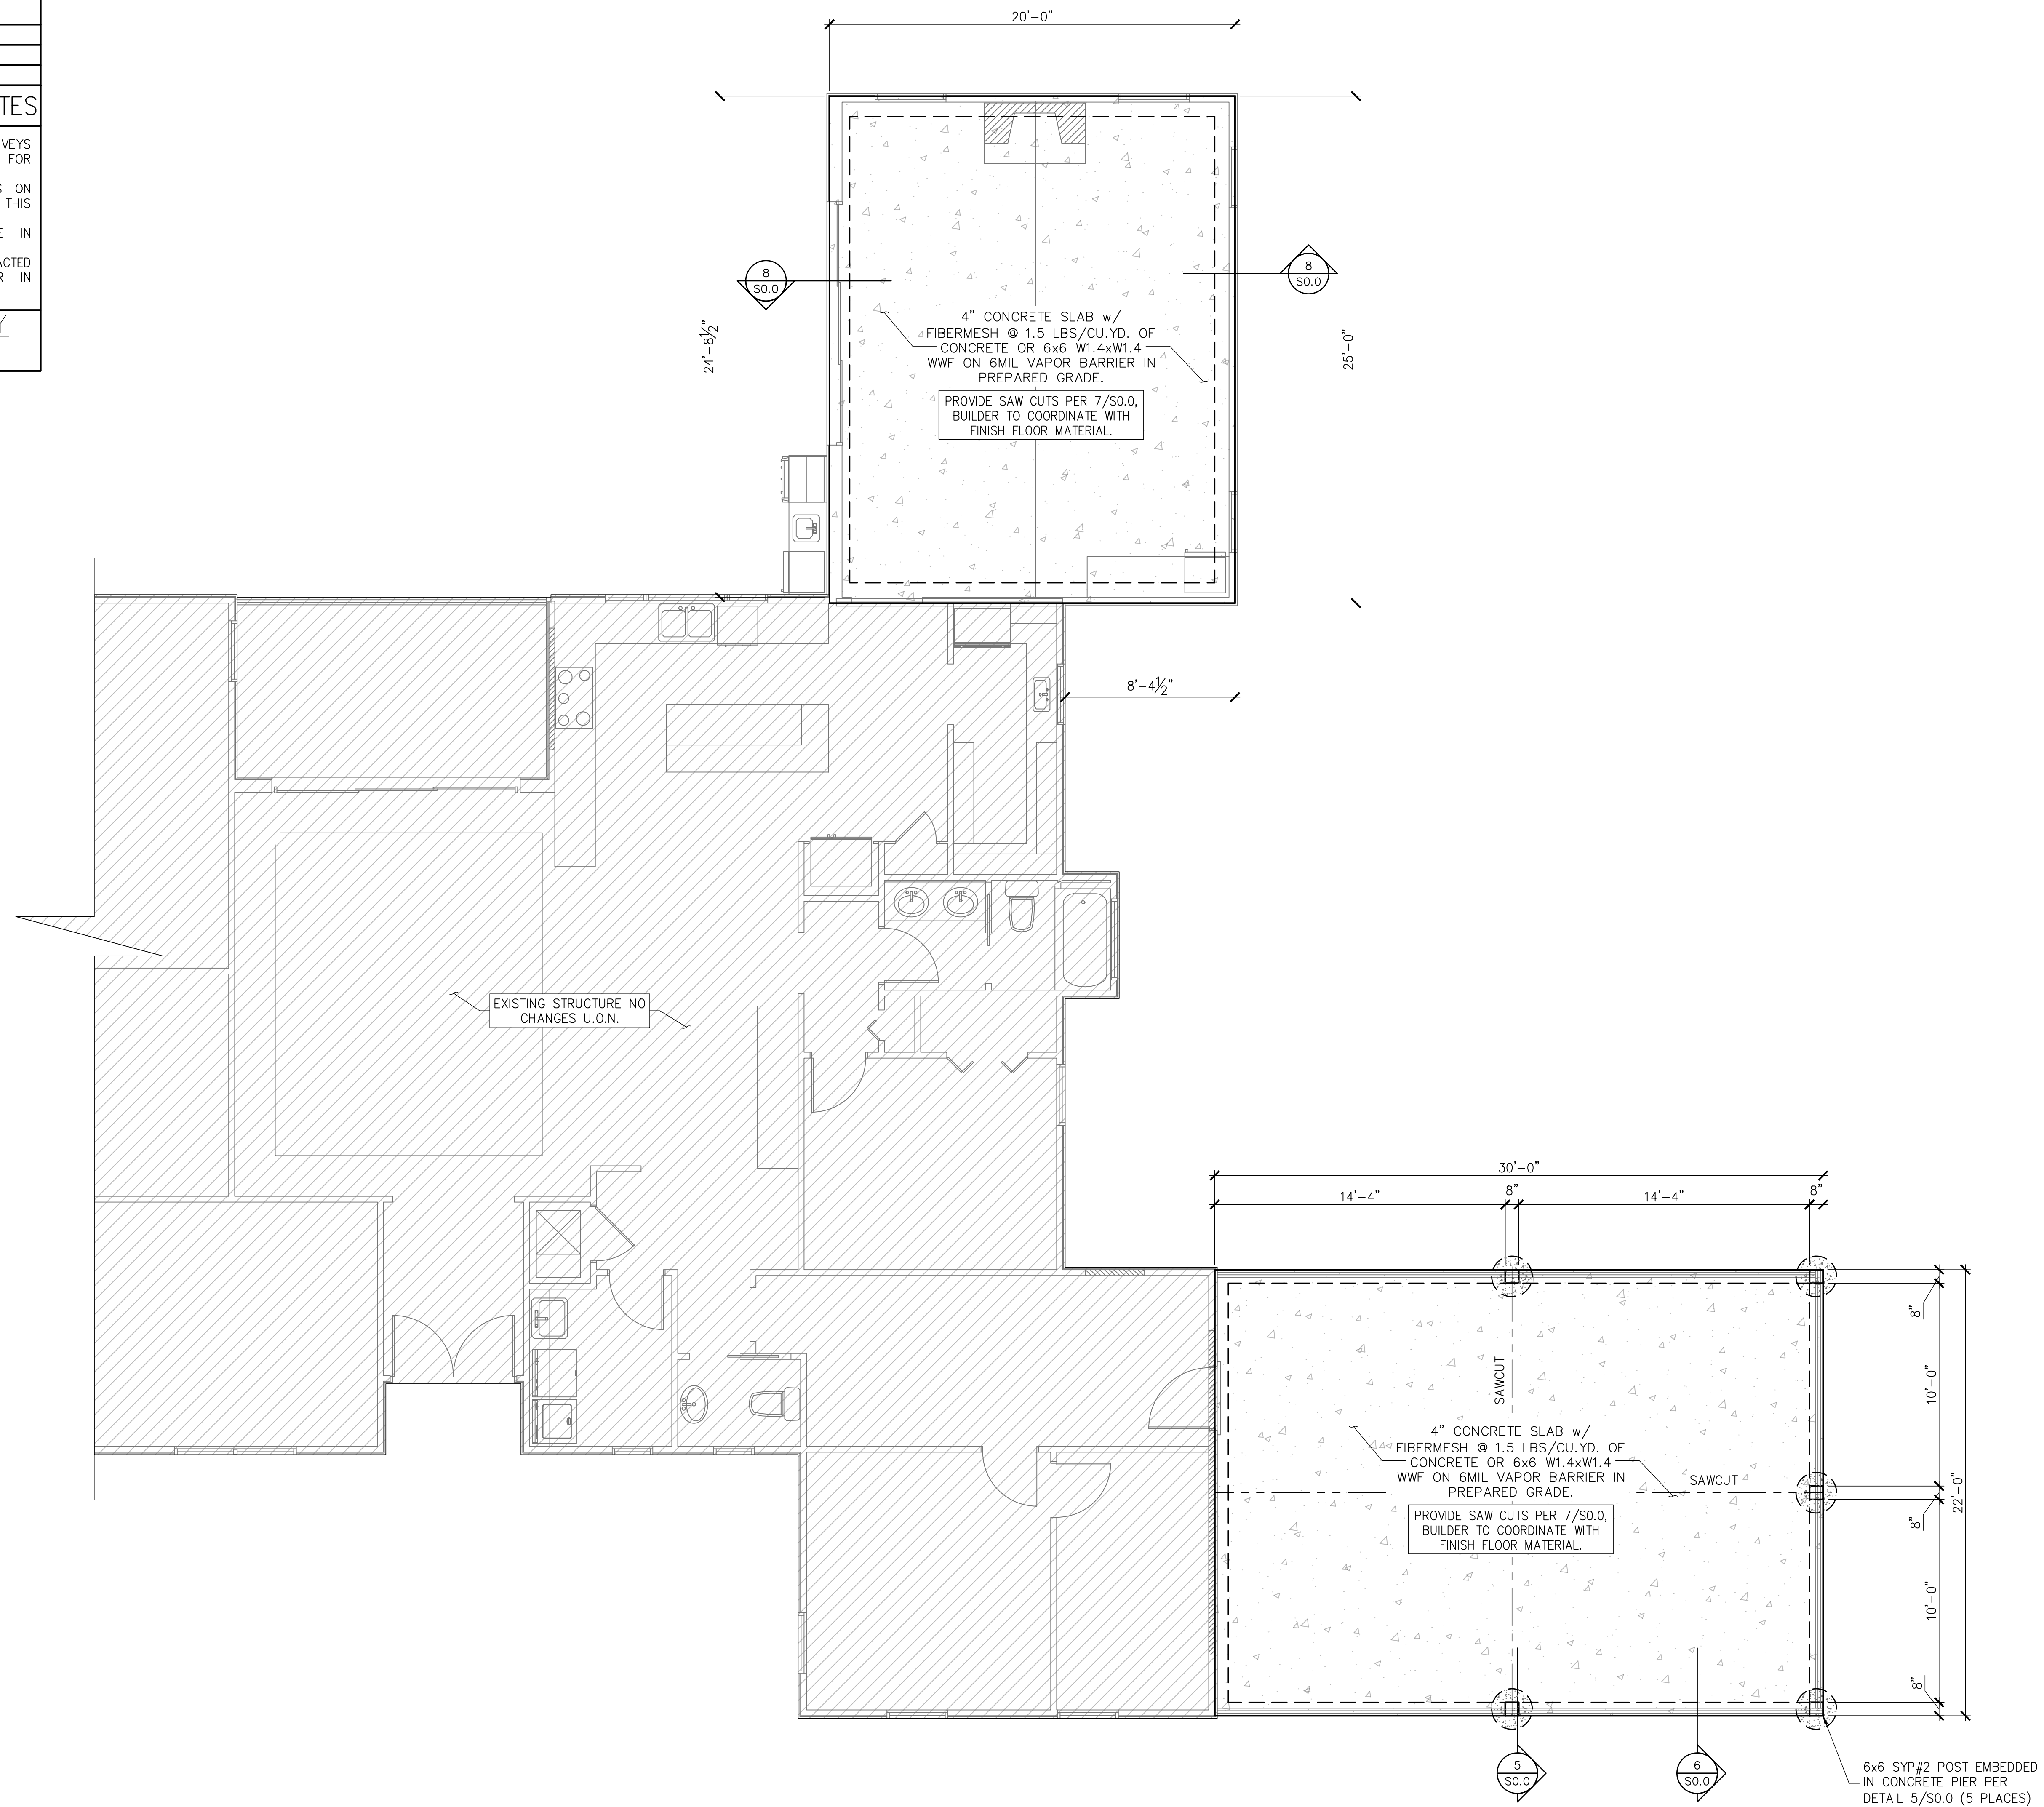

FOUNDATION PLAN
SCALE: 1/4" = 1'-0"

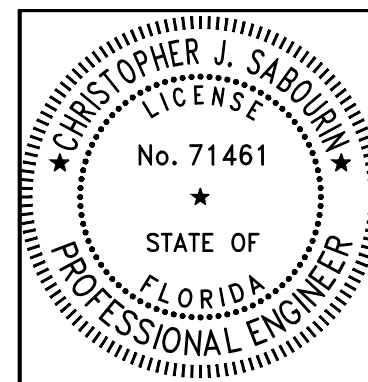

02.28.24
Christopher J Sabourin
FL PE#71461

SABO
STRUCTURAL
ENGINEERING
CA#32529
235 9TH AVE N
JAX BEACH, FL 32250
904-712-5750
CHRIS@SABOENG.COM

PLAN NAME
LANE RESIDENCE
SSE No.
24-0103

ISSUE	DATE
PERMIT	02.28.24
REVISIONS	DATE

STRUCTURAL ENGINEERING FOR
830 SW MANDIBA DR
LAKE CITY, FL 32025


FIELD ALTERATION

CONTRACTOR SHALL CONTACT SABO STRUCTURAL ENGINEERING PRIOR TO MAKING ANY STRUCTURAL FIELD MODIFICATIONS WHICH MAY VARY FROM THE INTENT OF THE ORIGINAL CONSTRUCTION DOCUMENTS. ANY FIELD ALTERATIONS MADE PRIOR TO BEING APPROVED BY CHRISTOPHER SABOURIN MAY RESULT IN ADDITIONAL ENGINEERING OR INSPECTION FEES.

SCALING
DO NOT SCALE DIMENSIONS FROM
THESE DRAWINGS. IF A DIMENSION IS
UNCLEAR REFER TO THE
ARCHITECTURAL DRAWINGS OR
CONTACT THE E.O.R.

CARPORT
FOUNDATION,
FRAMING AND
ROOF PLAN

SHEET
S1.0
SHEET 3 OF 5

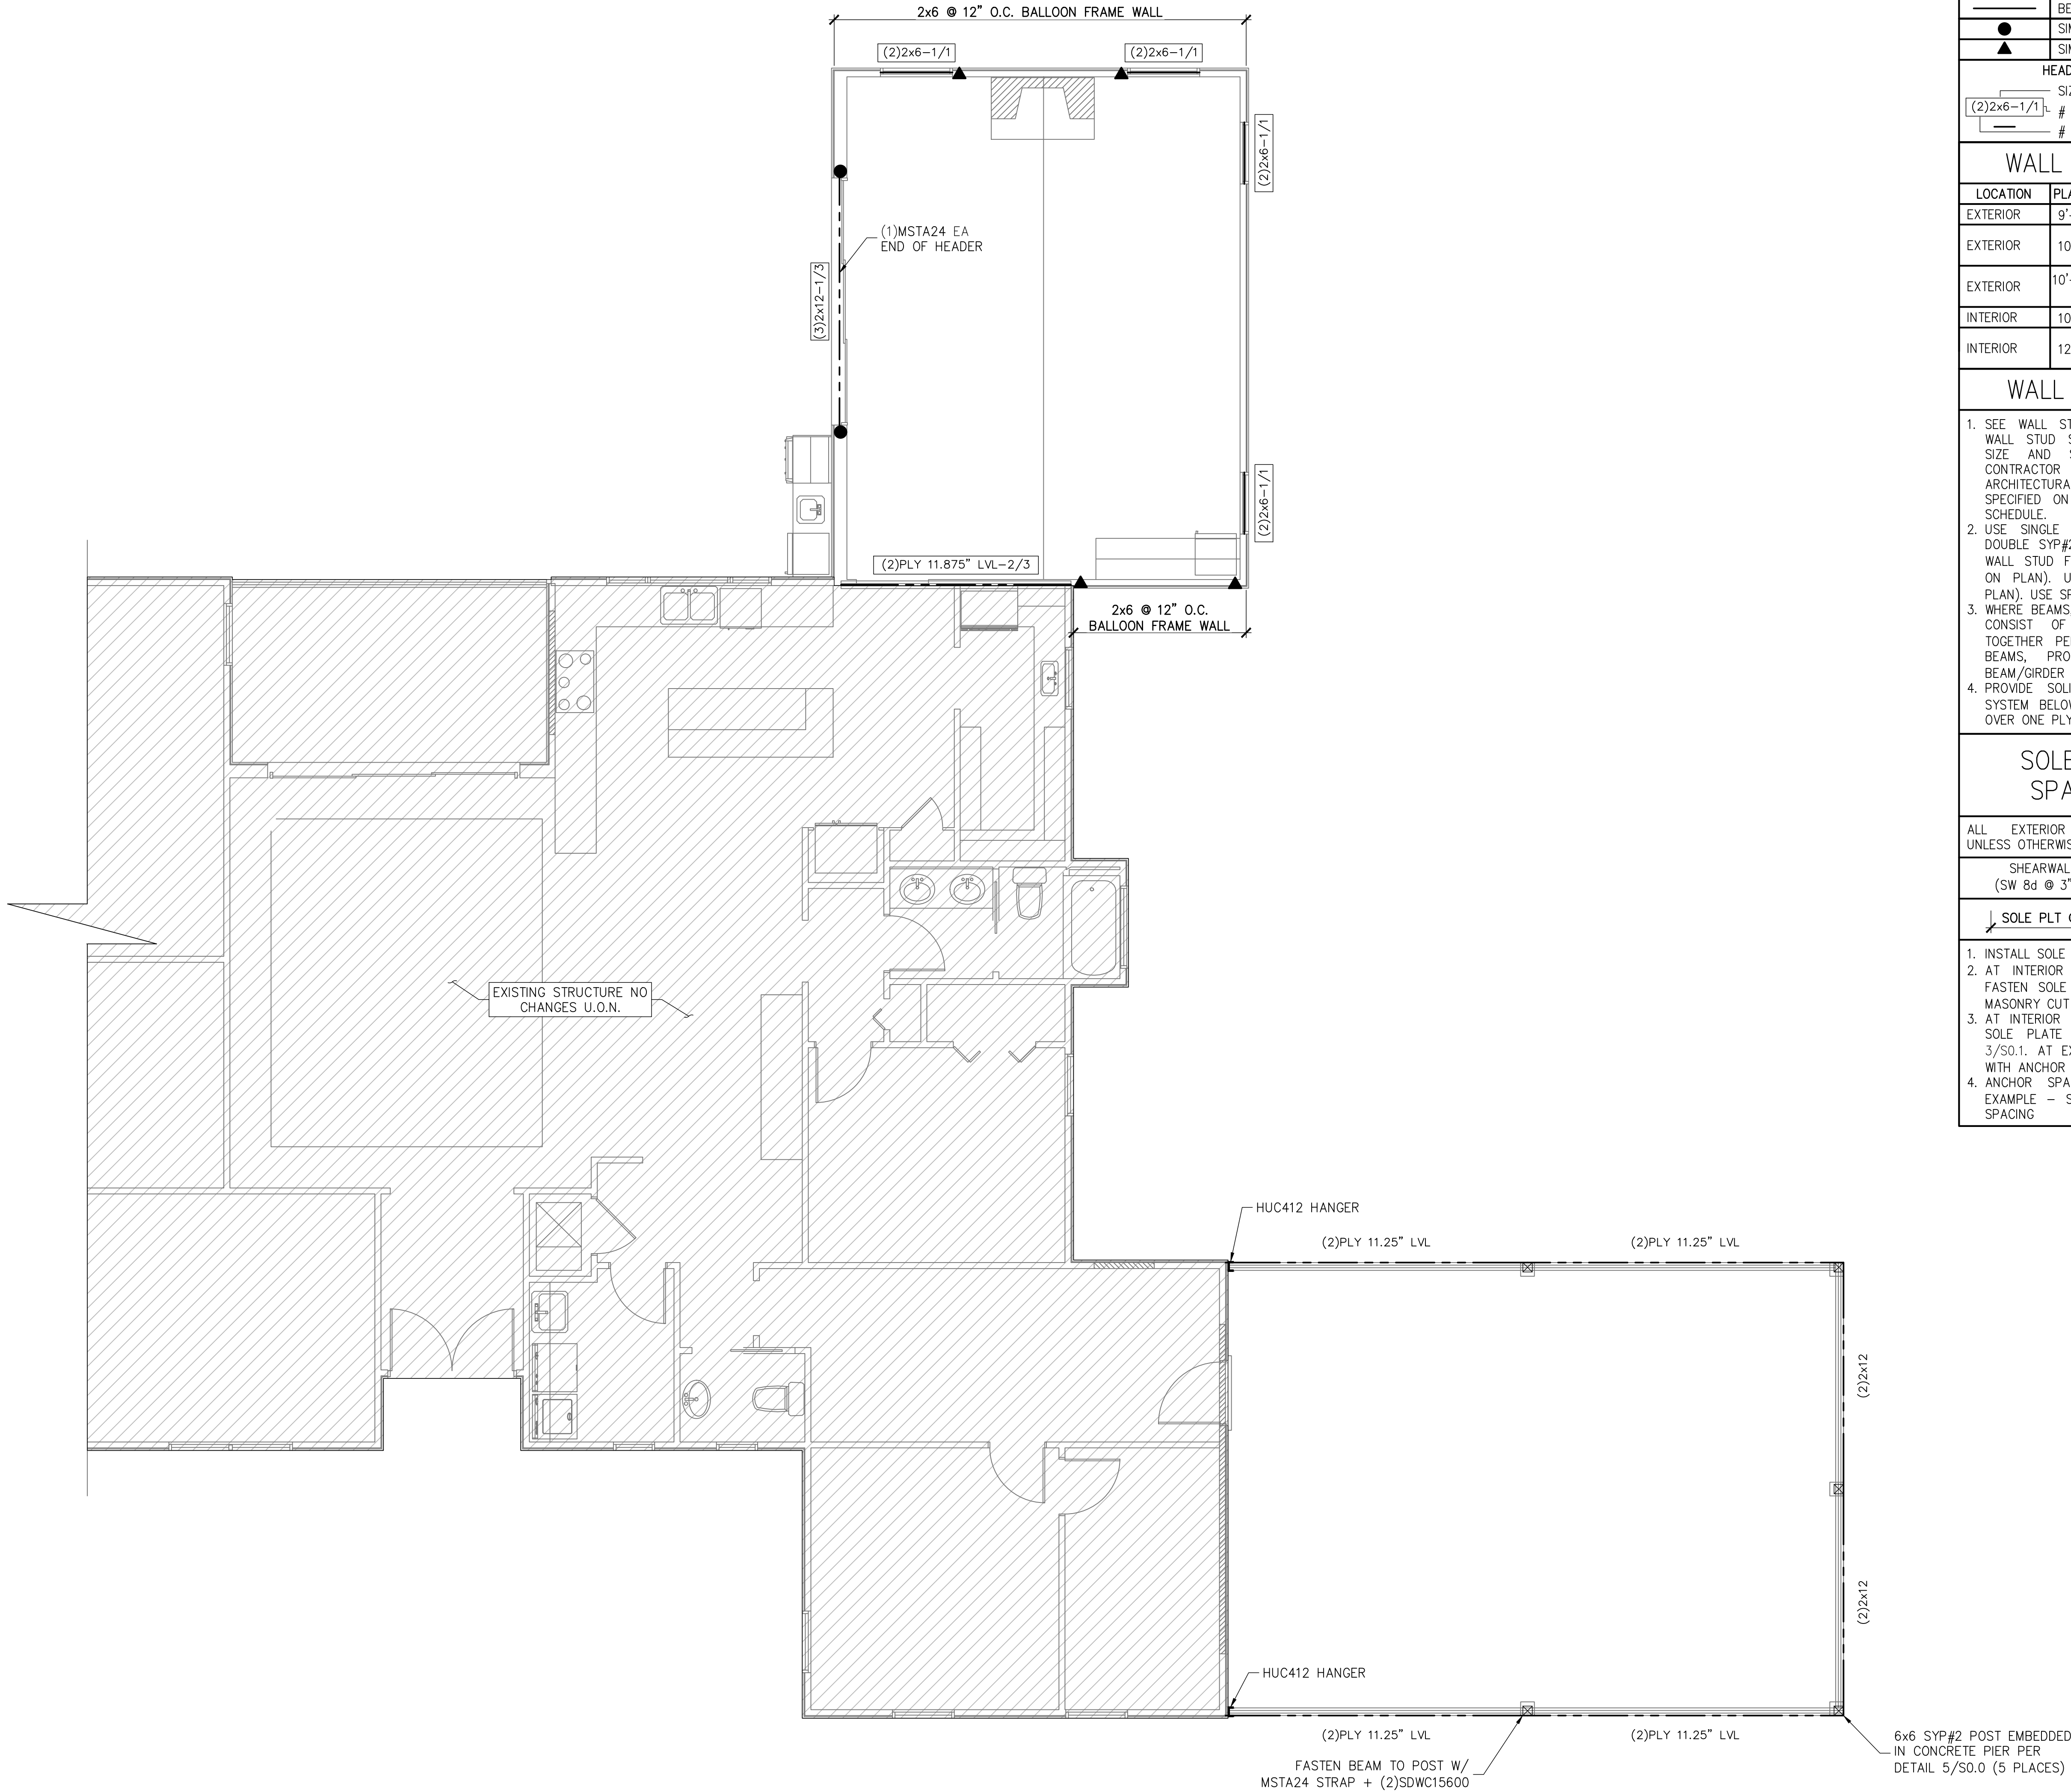

WALL FRAMING PLAN
SCALE: 1/4" = 1'-0"

WALL FRAMING LEGEND

	BEAM OR PRE-ENGINEERED TRUSS
	SIMPSON DTT2Z SEE DETAIL 9/S2.0
	SIMPSON HTTS SEE DETAIL 9/S2.0
HEADER OVER ROUGH OPENING	
SIZE OF PLYS	
	# OF JACK/KING STUDS
	# OF WOOD PLYS

WALL STUD SCHEDULE

LOCATION	PLATE HEIGHT	STUD SIZE & SPACING
EXTERIOR	9'-1" MAX	2x4 SPF#2 @ 16" O.C.
EXTERIOR	10'-1" MAX	2x6 SPF#2 @ 16" O.C. OR 2x4 SPF#2 @ 12" O.C.
EXTERIOR	10'-1"~14'-0" MAX	2x6 SPF#2 @ 16" O.C.
INTERIOR	10'-0" MAX	2x4 SPF#2 @ 16" O.C.
INTERIOR	12'-0" MAX	2x6 SPF#2 @ 16" O.C. OR 2x4 SPF#2 @ 12" O.C.


WALL FRAMING NOTES

- SEE WALL STUD SCHEDULE ABOVE FOR TYPICAL WALL STUD SIZES AND SPACING. MINIMUM STUD SIZE AND SPACING ARE SHOWN ON PLAN. CONTRACTOR MAY INCREASE STUD SIZE TO MEET ARCHITECTURAL REQUIREMENTS. WALL STUDS SPECIFIED ON PLAN SUPERSEDE THE WALL STUD SCHEDULE.
- USE SINGLE PT SYP#2 FOR SOLE PLATE. USE DOUBLE SYP#2 FOR TOP PLATES. USE SPF#2 FOR WALL STUD FRAMING PER SCHEDULE ABOVE (UON ON PLAN). USE SYP#2 FOR HEADERS (UON ON PLAN). USE SPF#2 FOR ALL POST (UON ON PLAN).
- WHERE BEAMS, HEADERS, POST, AND STUD GROUPS CONSIST OF MULTIPLE PLIES, FASTEN PLIES TOGETHER PER DETAIL 4/SO.1 AT GIRDERS AND BEAMS, PROVIDE STUDS BELOW TO MATCH BEAM/GIRDER # PLY'S. (UON ON PLAN).
- PROVIDE SOLID BEARING BLOCKS WITHIN FLOOR SYSTEM BELOW ALL POST AND JACK/KING STUDS OVER ONE PLY.

SOLE PLATE ANCHOR SPACING SCHEDULE

ALL EXTERIOR WALLS UNLESS OTHERWISE NOTED	48" O.C.
SHEARWALLS (SW 8d @ 3"/6")	24" O.C.
SOLE PLT @ #	WHEN NOTED ON PLAN SEE NOTE 4

- INSTALL SOLE PLATE ANCHORS PER DETAIL 3/SO.1
- AT INTERIOR WALLS W/ FLOOR BEARING ONLY, FASTEN SOLE PLATE TO CONCRETE SLAB W/ 16d MASONRY CUT NAILS @ 16" OC
- AT INTERIOR WALLS WITH ROOF BEARING, FASTEN SOLE PLATE WITH ANCHOR BOLTS PER DETAIL 3/SO.1. AT EXTERIOR WALLS, FASTEN SOLE PLATE WITH ANCHOR BOLTS PER DETAIL 3/SO.1
- ANCHOR SPACING SHALL BE AS NOTED. FOR EXAMPLE - SOLE PLT @ 36" = 36" ON-CENTER SPACING

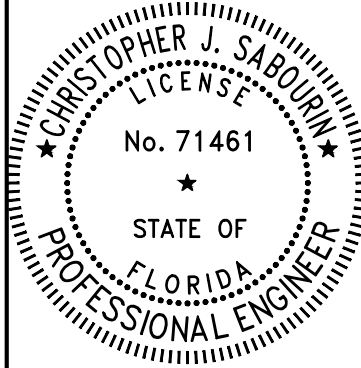

02.28.24
Christopher J Sabourin
FL PE #71461

SABO
STRUCTURAL
ENGINEERING
CA#32529
235 9TH AVE N
JAX BEACH, FL 32250
904-712-5750
CHRIS@SABOENG.COM

PLAN NAME
LANE RESIDENCE
SSE No.
24-0103


ISSUE	DATE
PERMIT	02.28.24
REVISIONS	DATE

STRUCTURAL ENGINEERING FOR
830 SW MANDIBA DR
LAKE CITY, FL 32025

FIELD ALTERATION
CONTRACTOR SHALL CONTACT SABO STRUCTURAL ENGINEERING PRIOR TO MAKING ANY STRUCTURAL FIELD MODIFICATIONS WHICH MAY VARY FROM THE INTENT OF THE ORIGINAL CONSTRUCTION DOCUMENTS. ANY FIELD ALTERATIONS MADE PRIOR TO BEING APPROVED BY CHRISTOPHER SABOURIN MAY RESULT IN ADDITIONAL ENGINEERING OR INSPECTION FEES.

SCALING
DO NOT SCALE DIMENSIONS FROM THESE DRAWINGS. IF A DIMENSION IS UNCLEAR REFER TO THE ARCHITECTURAL DRAWINGS OR CONTACT THE E.O.R.


WALL
FRAMING
PLAN

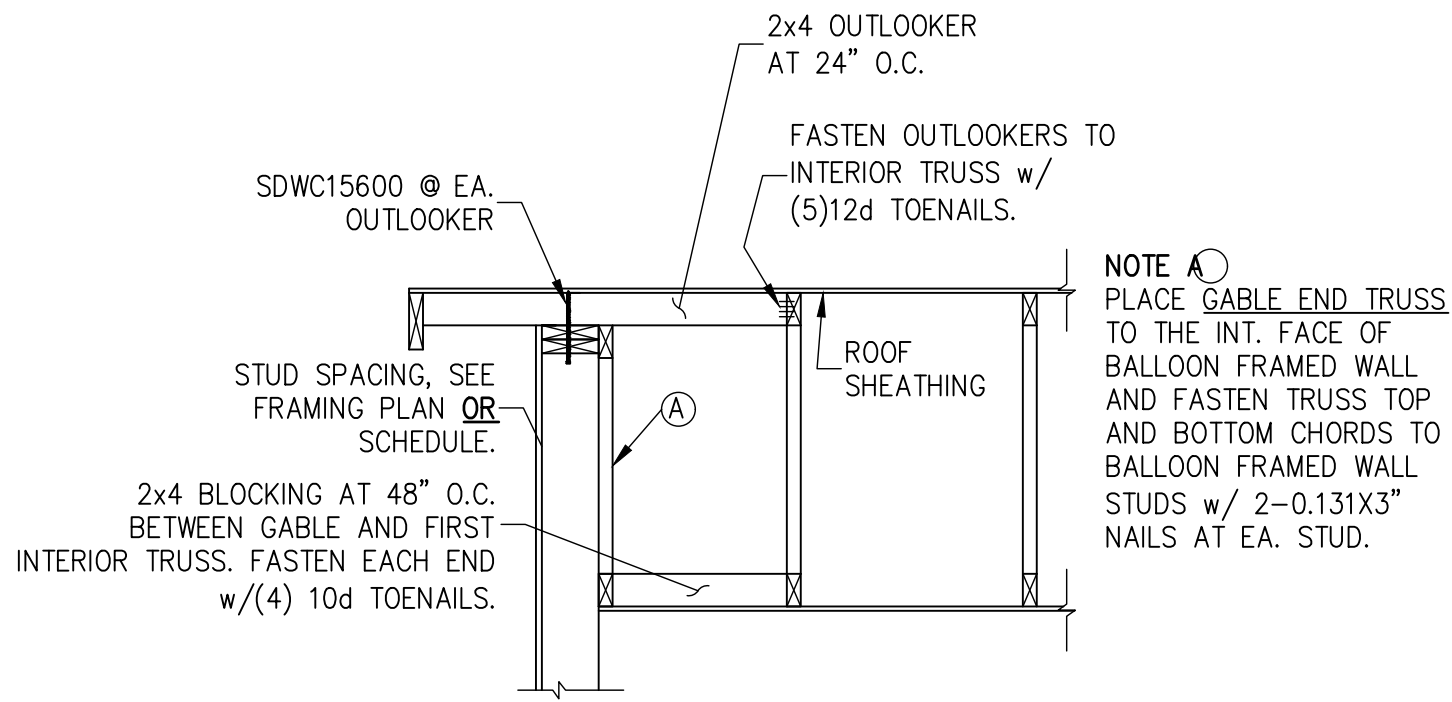

BALLOON FRAMED WALL w/ VAULTED GABLE TRUSS

1
S1.2

SCALE: 3/4" = 1'-0"

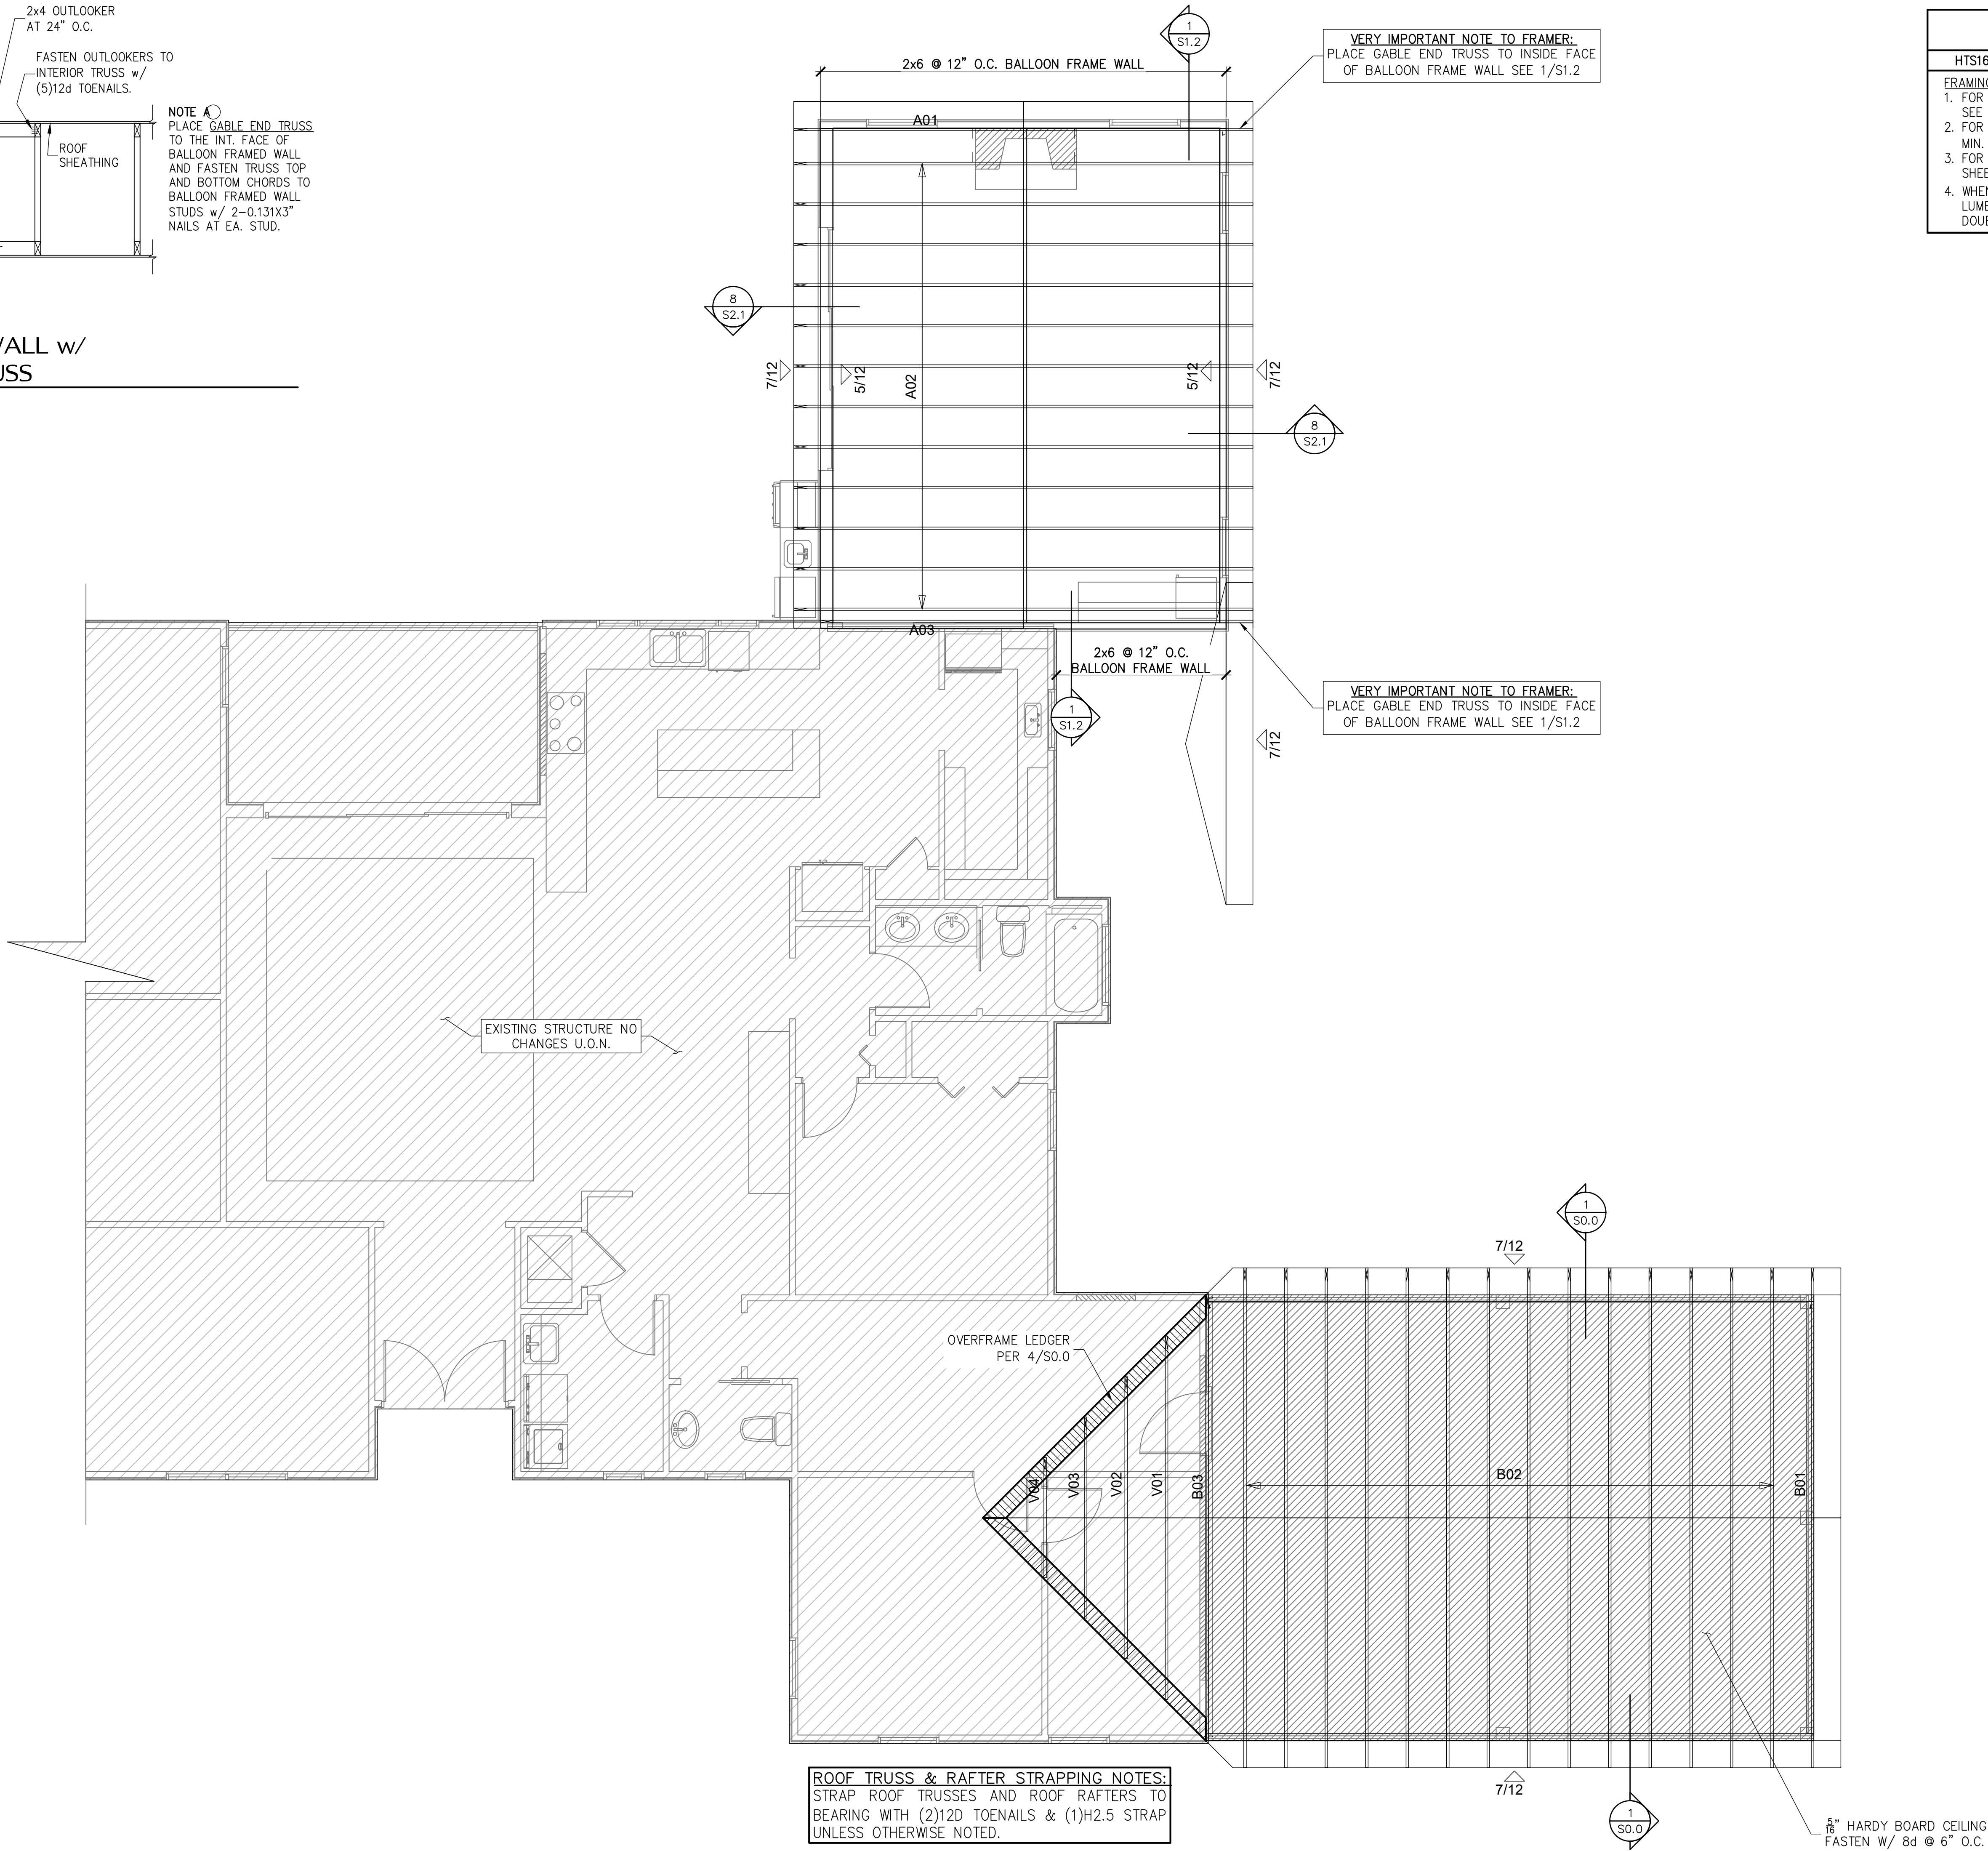

ROOF TRUSS PLACEMENT PLAN


SCALE: 1/4" = 1'-0"

SYMBOLS LEGEND

HTS16 DESIGNATES UPLIFT CONNECTION

FRAMING PLAN NOTES:

- FOR TYPICAL ROOF SHEATHING AND FRAMING, SEE SHEET SO.0
- FOR SPECIFIC UPLIFT CONNECTORS, SEE PLAN. MIN. (1)SDWC CONNECTOR.
- FOR GENERAL DESIGN SPECIFICATIONS SEE SHEET SO.0
- WHEN USING (2)H2.5T CLIPS ON 1 1/2" WIDE LUMBER, PLACE CLIPS DIAGONALLY ACROSS DOUBLE TOP PLATE FROM EACH OTHER.

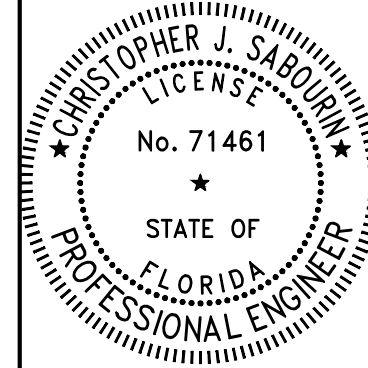

02.28.24
Christopher J Sabourin
FL PE #71461

SABO
STRUCTURAL
ENGINEERING
CA#32529
235 9TH AVE N
JAX BEACH, FL 32250
904-712-5750
CHRIS@SABOENG.COM

PLAN NAME
LANE RESIDENCE
SSE No.
24-0103

ISSUE	DATE
PERMIT	02.28.24
REVISIONS	DATE

STRUCTURAL ENGINEERING FOR
830 SW MANDIBA DR
LAKE CITY, FL 32025

FIELD ALTERATION
CONTRACTOR SHALL CONTACT SABO STRUCTURAL ENGINEERING PRIOR TO MAKING ANY STRUCTURAL FIELD MODIFICATIONS WHICH MAY VARY FROM THE INTENT OF THE ORIGINAL CONSTRUCTION DOCUMENTS. ANY FIELD ALTERATIONS MADE PRIOR TO BEING APPROVED BY CHRISTOPHER SABOURIN MAY RESULT IN ADDITIONAL ENGINEERING OR INSPECTION FEES.

SCALING
DO NOT SCALE DIMENSIONS FROM THESE DRAWINGS. IF A DIMENSION IS UNCLEAR REFER TO THE ARCHITECTURAL DRAWINGS OR CONTACT THE E.O.R.

ROOF TRUSS
PLACEMENT
PLAN

SHEET
S1.2
SHEET 5 OF 5