




* REAR ELEVATION *

SCALE : 1/4" = 1'-0"

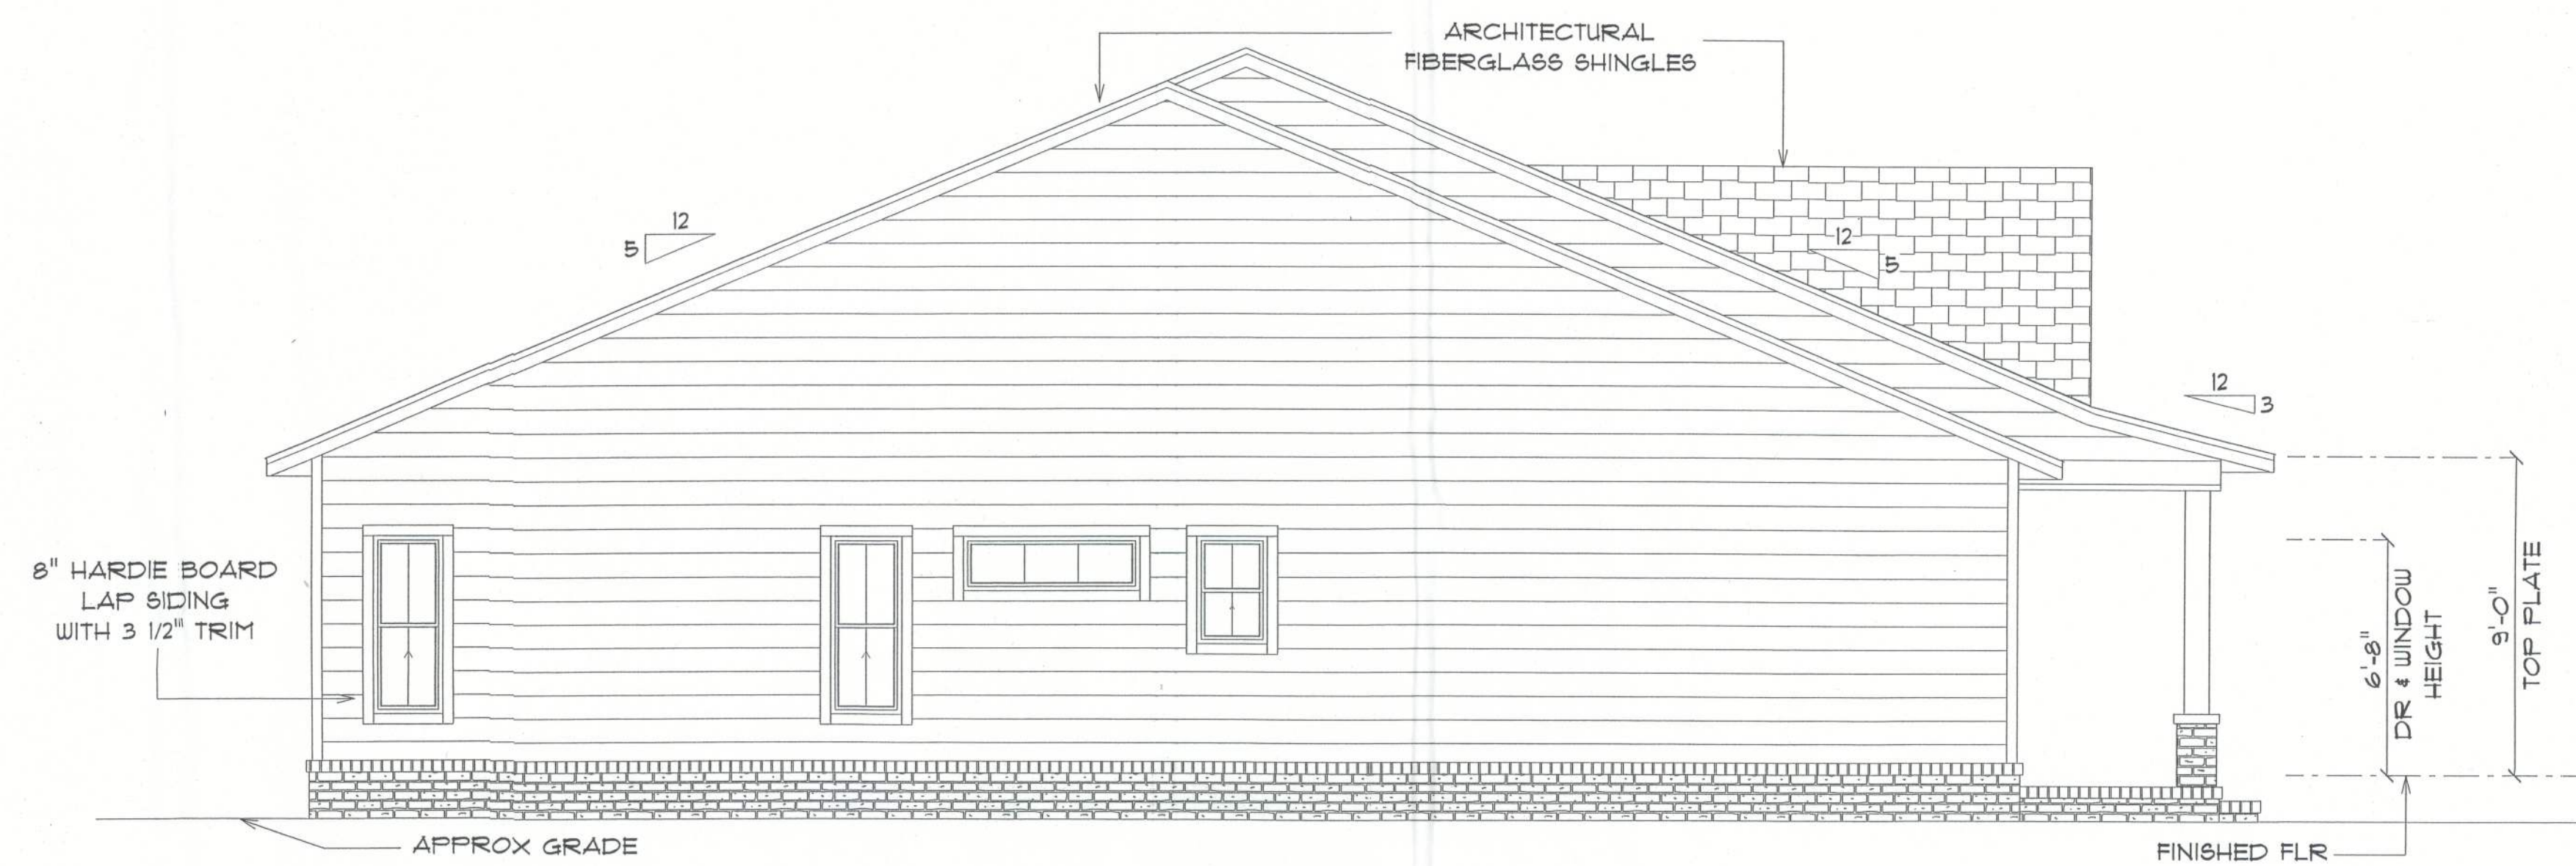

* LEFT ELEVATION *

SCALE : 1/4" = 1'-0"

NEW RESIDENCE
for
KERRIE & RICKY
DELOACH

LAKE CITY, FL

Teresa M. Ruffo
2925 SW 8th 41
Lake City Florida, 32025
Cell: (306) 861-1191
Email: teresaruffo@gmail.com

PRINTED DATE:
Wednesday, April 5, 2023

DRAWN BY: Teresa M. Ruffo
CHECKED BY:

BUILDING CONTRACTOR

FINALS DATE:

JOB NUMBER:

DRAWING NUMBER

A-5

OF 6 SHEETS