


RIVER RISE
RESIDENTIAL SUBDIVISION, UNIT 1
PLAT BOOK 8, PAGE 51
LOT 12



* SITE PLAN *

SCALE : 1" = 30'-0"

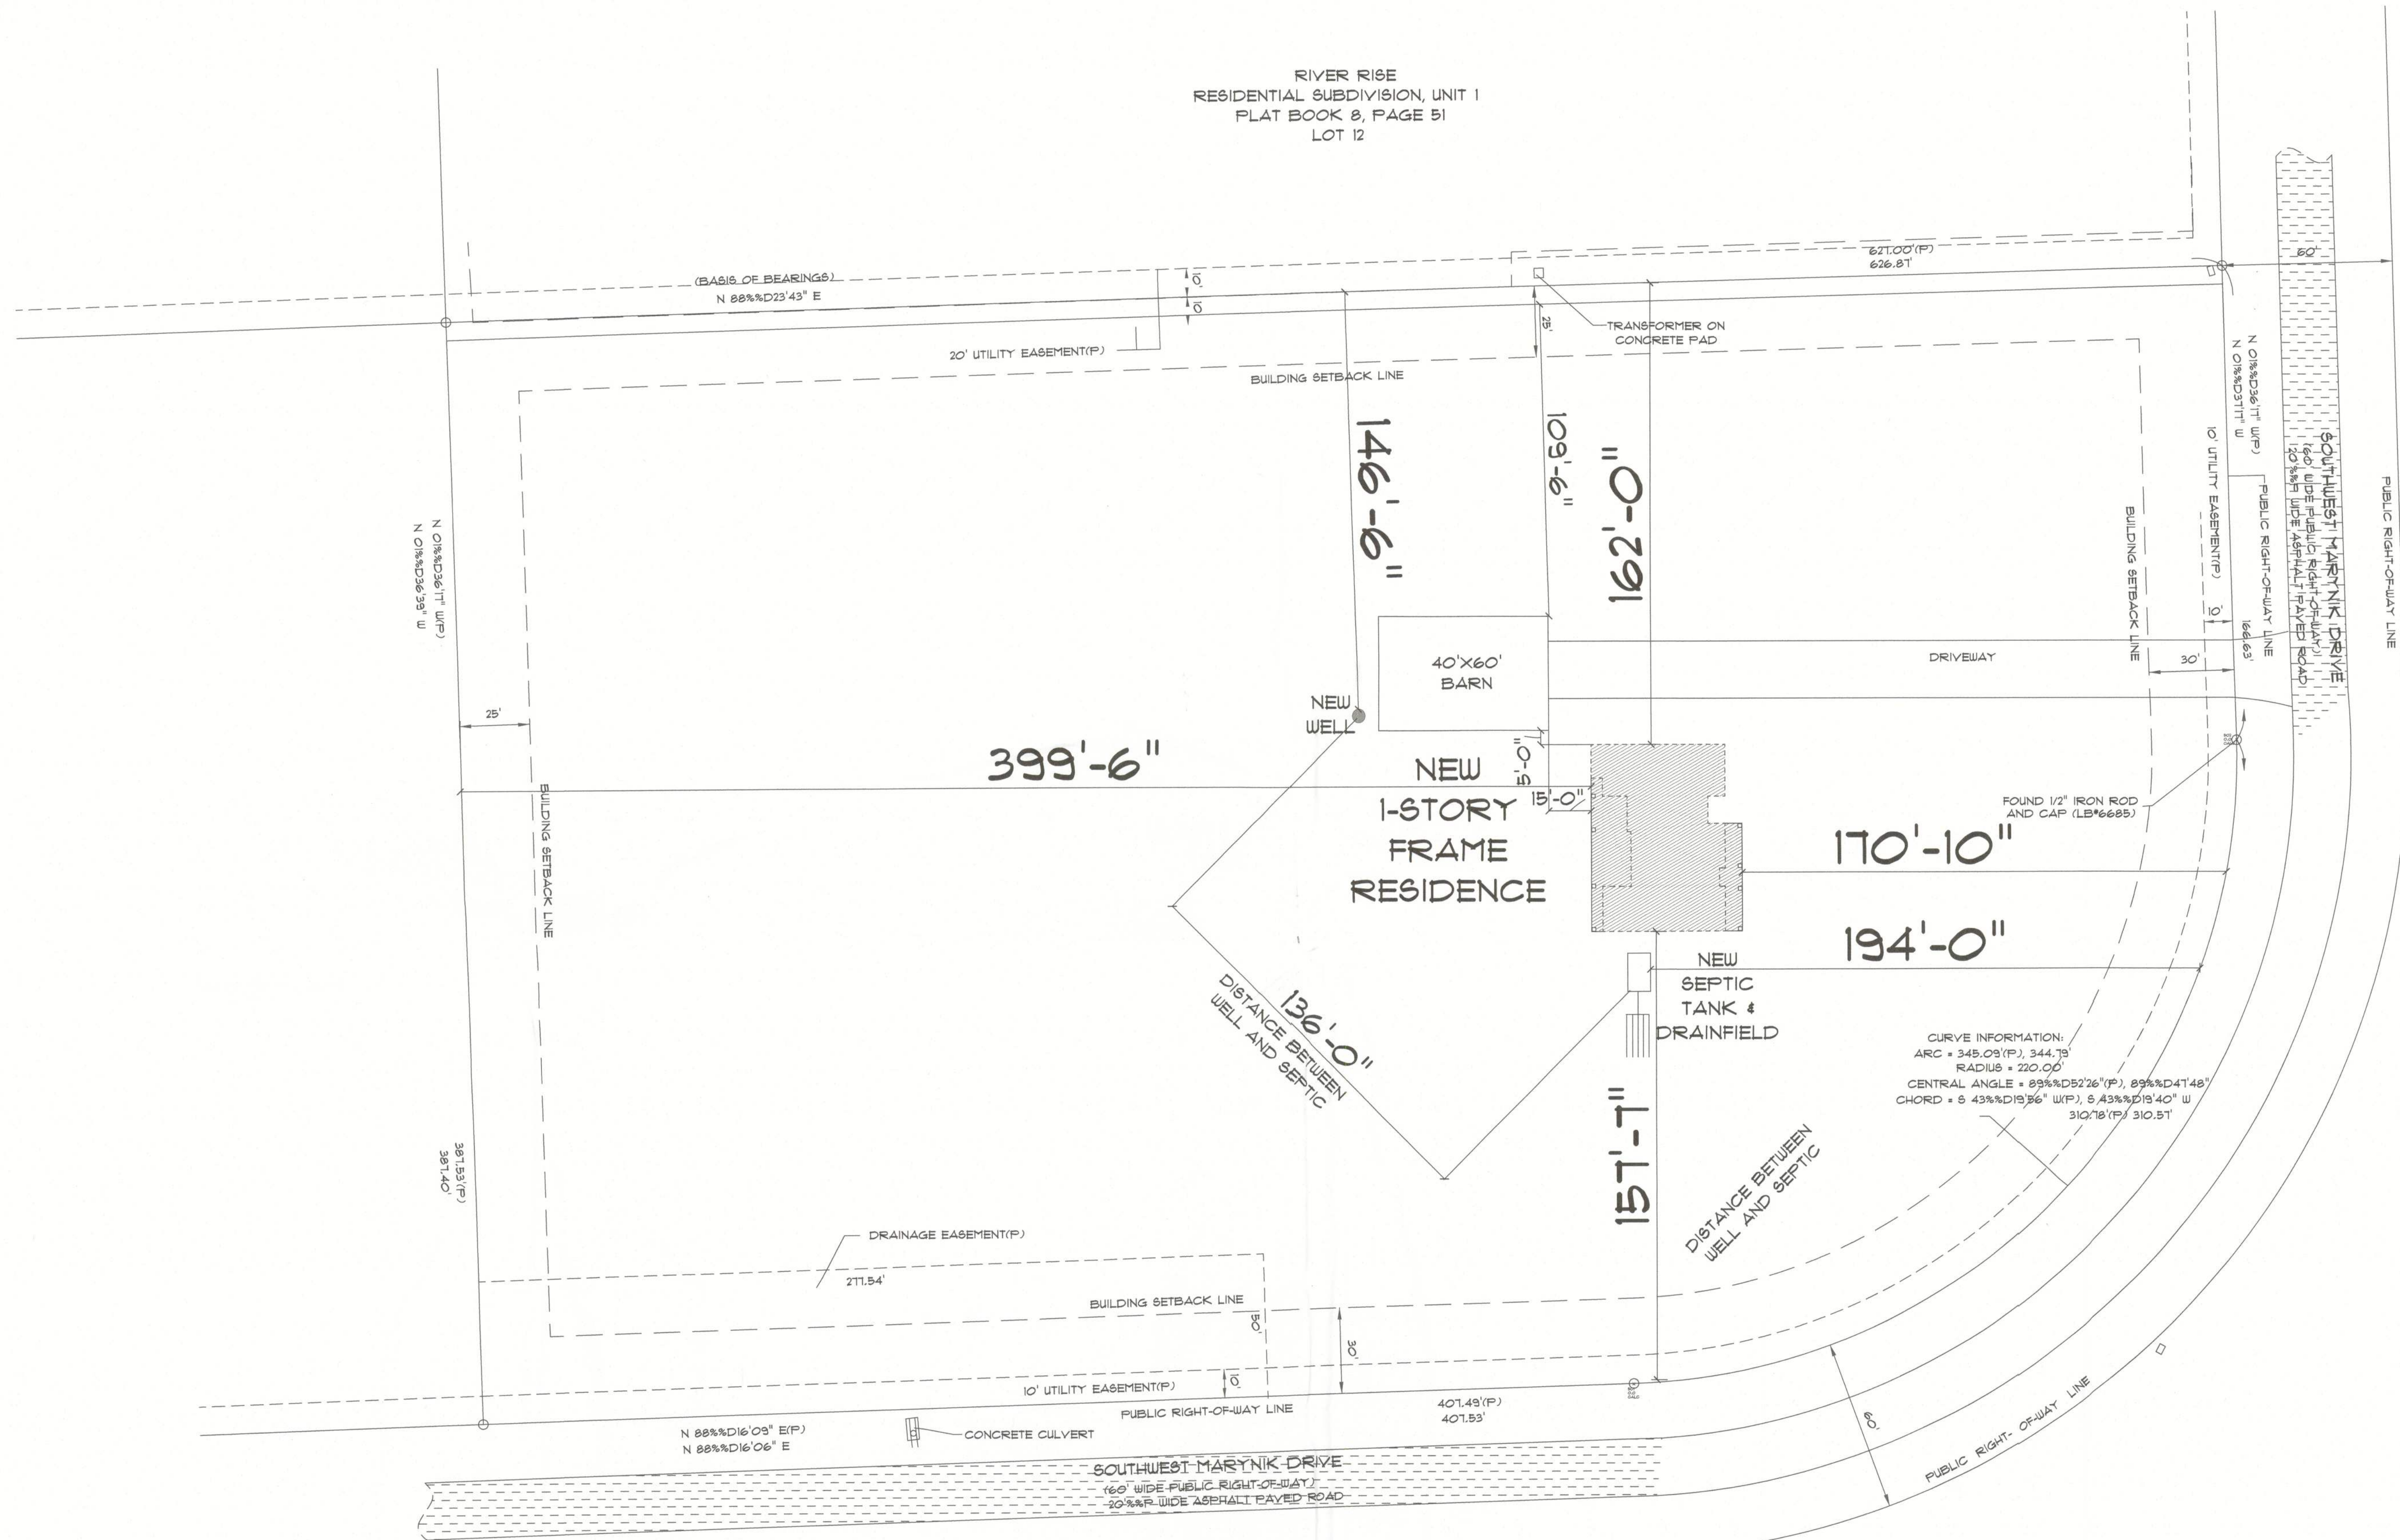

NEW RESIDENCE
for
MARTIN & REBEKAH
McALHANY

Teresa M. Ruffo
2925 SW 5R 41
Lake City, Florida, 32025
Cell: (386) 867-1191
Email: teresaruffo@gmail.com

PRINTED DATE:
Thursday, May 30, 2024

DRAWN BY: Teresa M. Ruffo
CHECKED BY:

BUILDING CONTRACTOR:

FINALS DATE:

JOB NUMBER:

DRAWING NUMBER
A-1

OF 6 SHEETS