


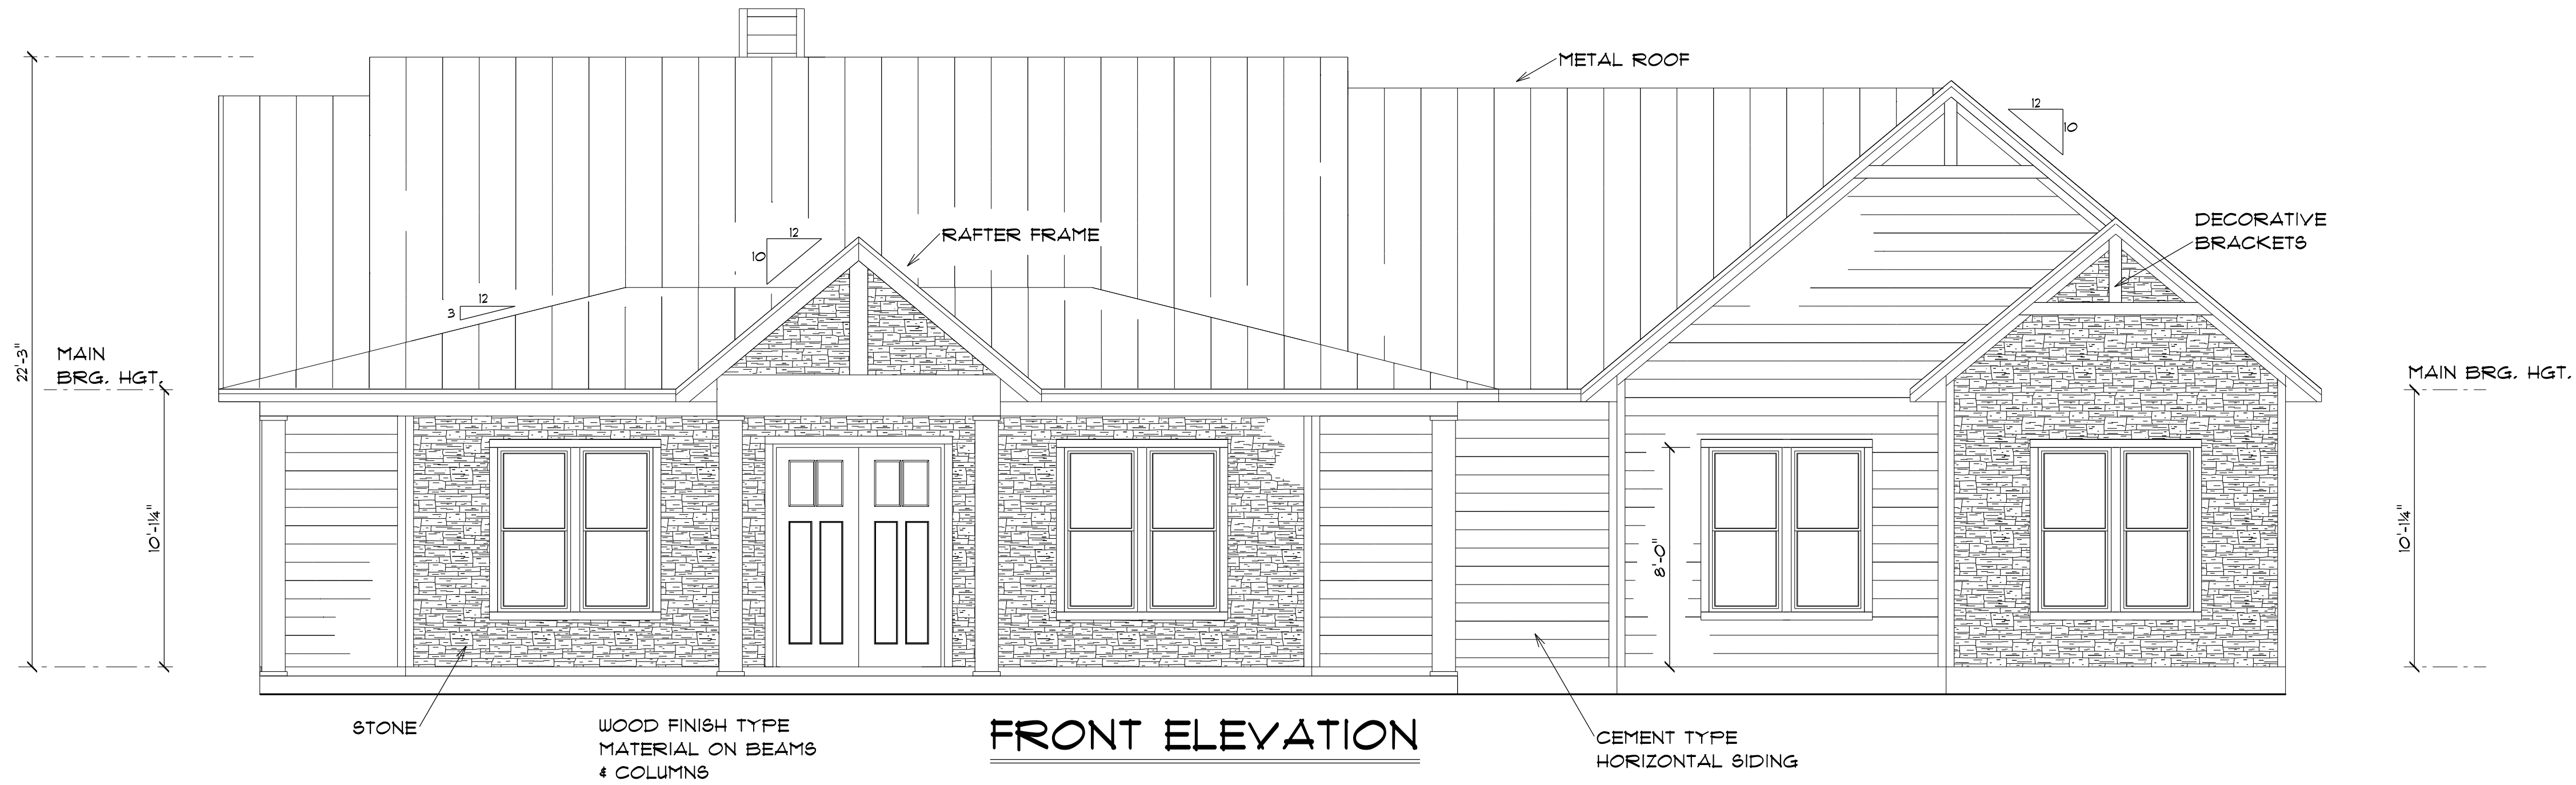


FRONT ELEVATION

Review for Code Compliance
Universal Engineering Science
Lawrence Pennell
Examiner License No. PX2707 10/24/2024




REAR ELEVATION


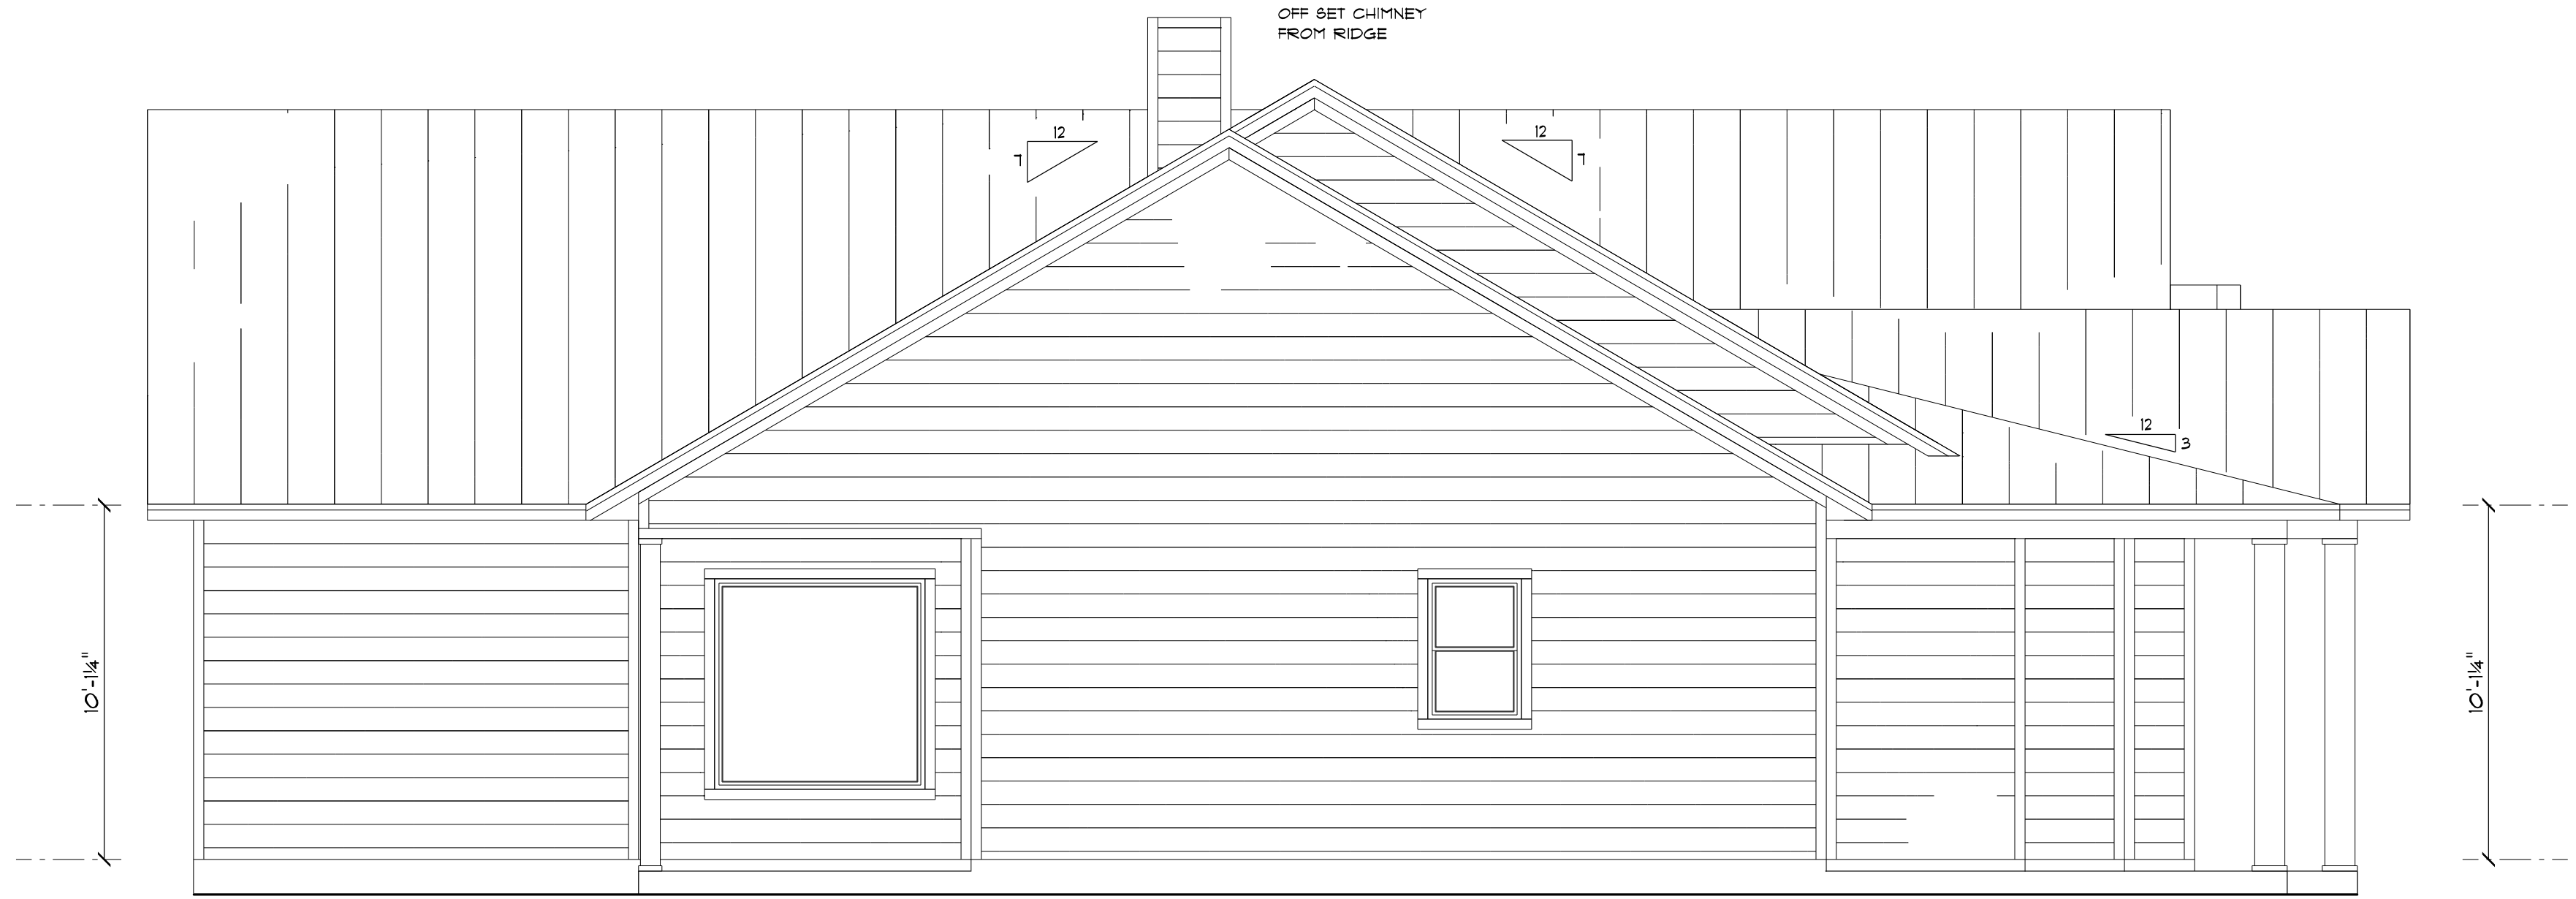


LEFT ELEVATION

Review for Code Compliance
Universal Engineering Science
Lauren Pennell
EXAMINER LICENSE NO. PX2707 1012402024

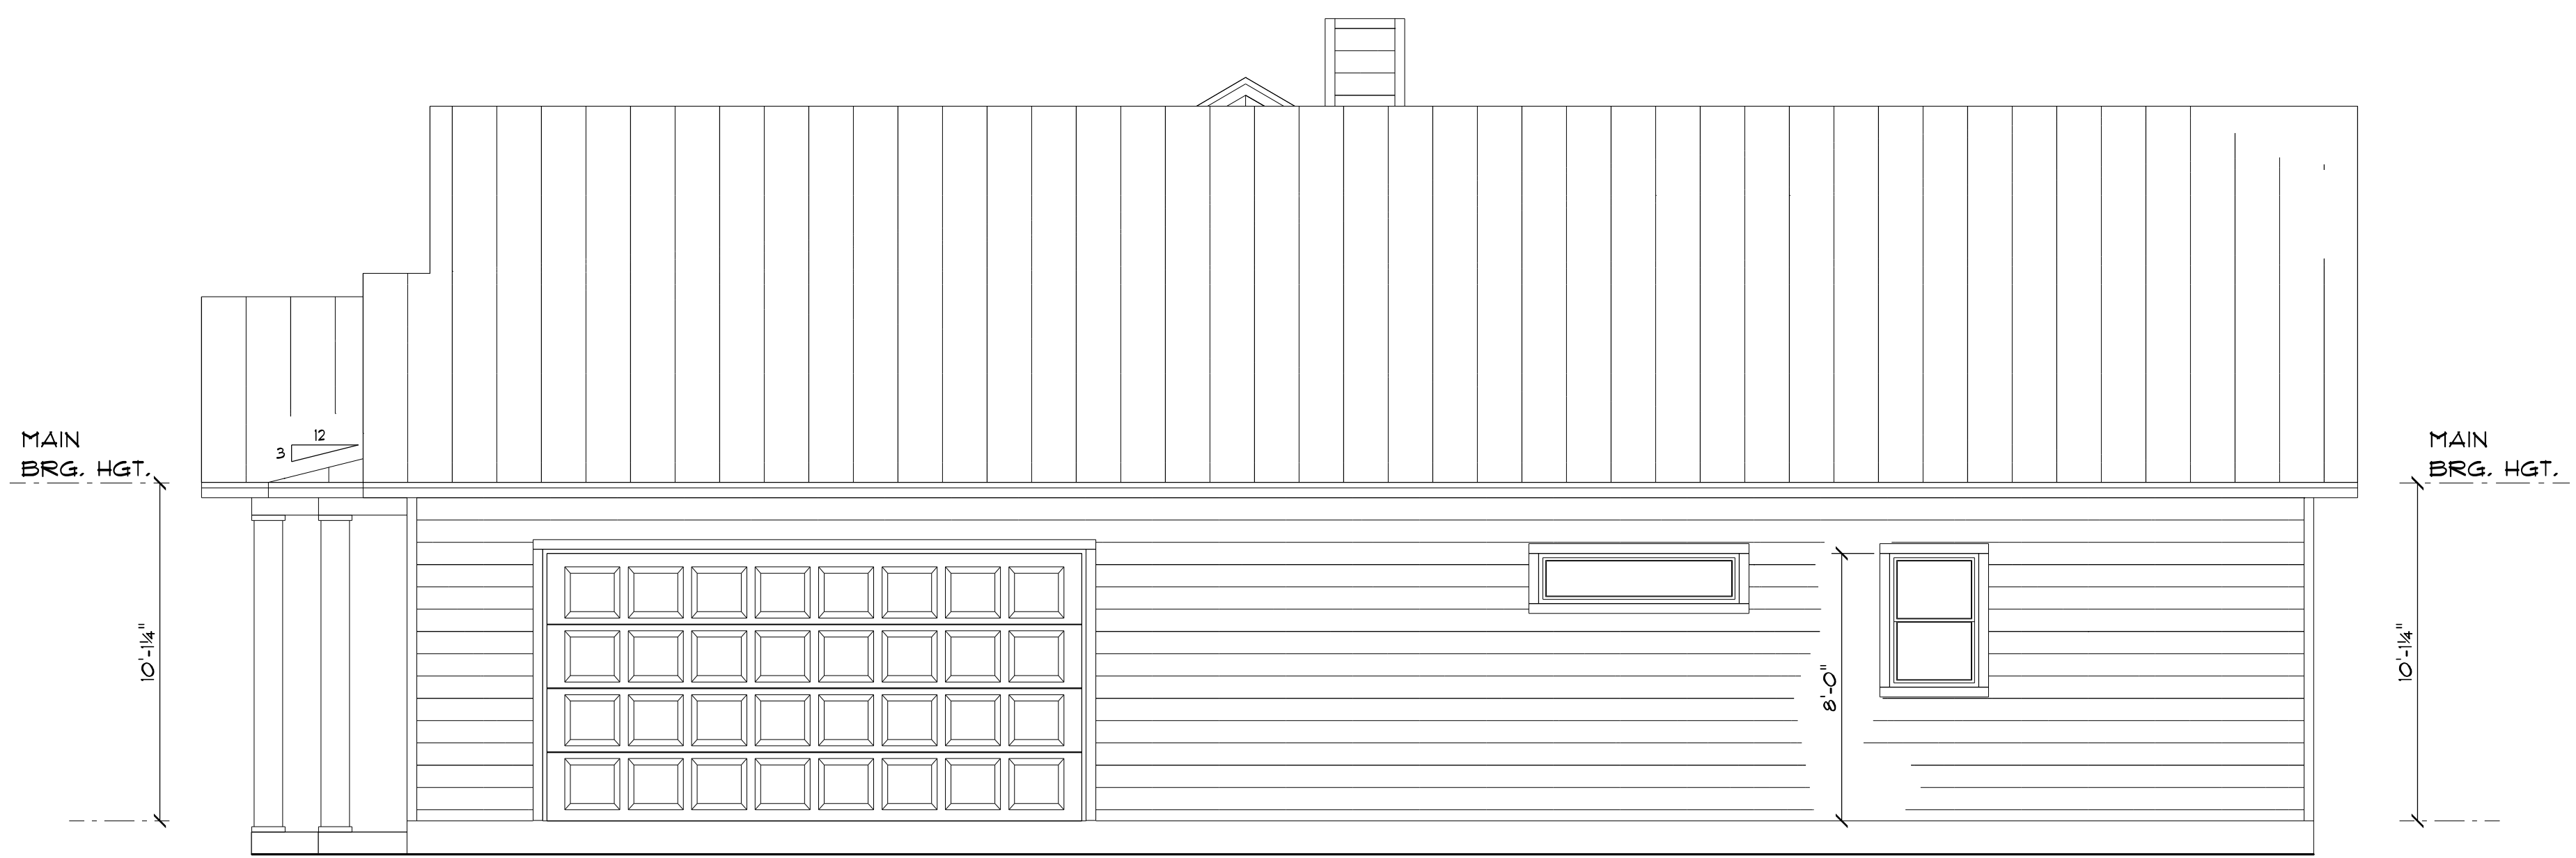

RIGHT ELEVATION

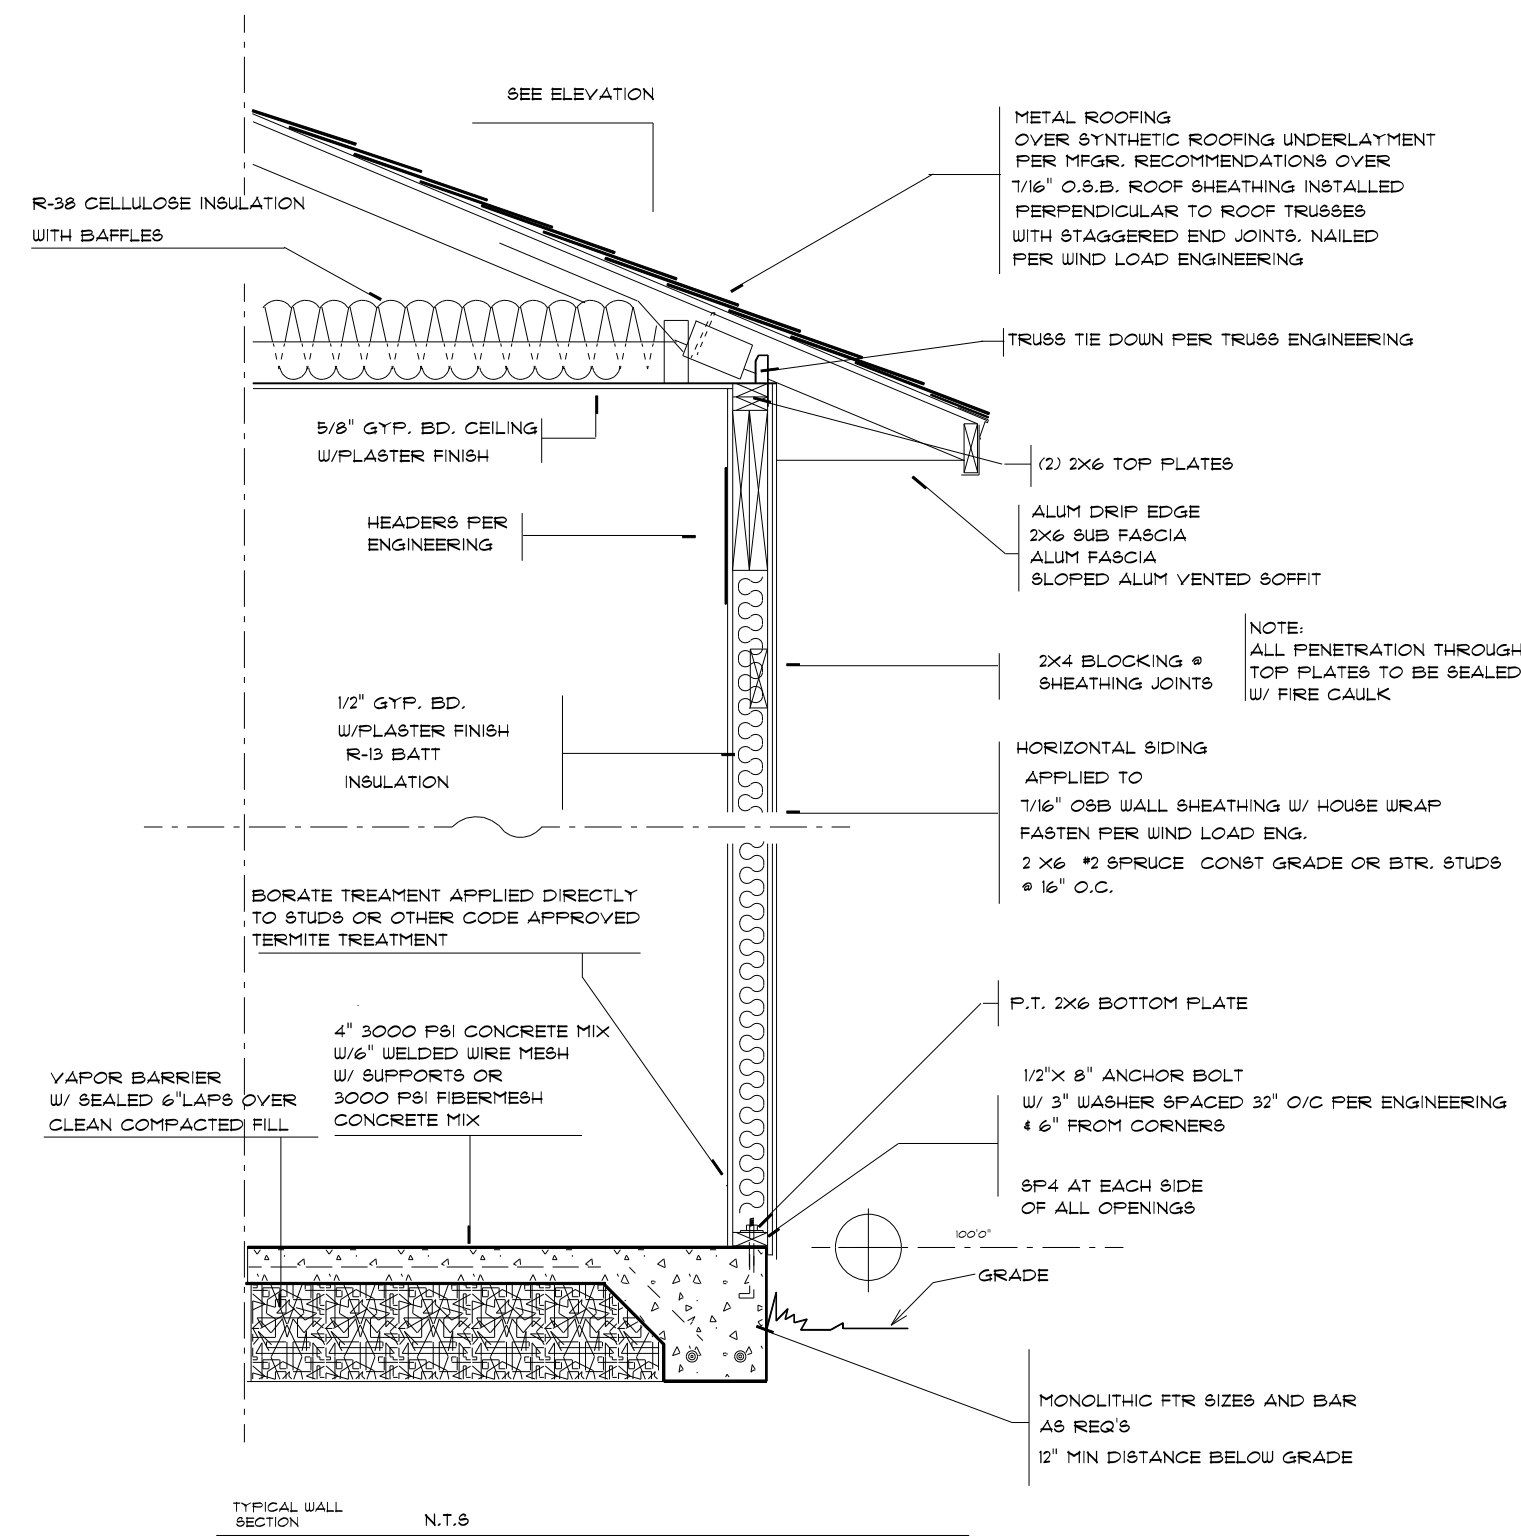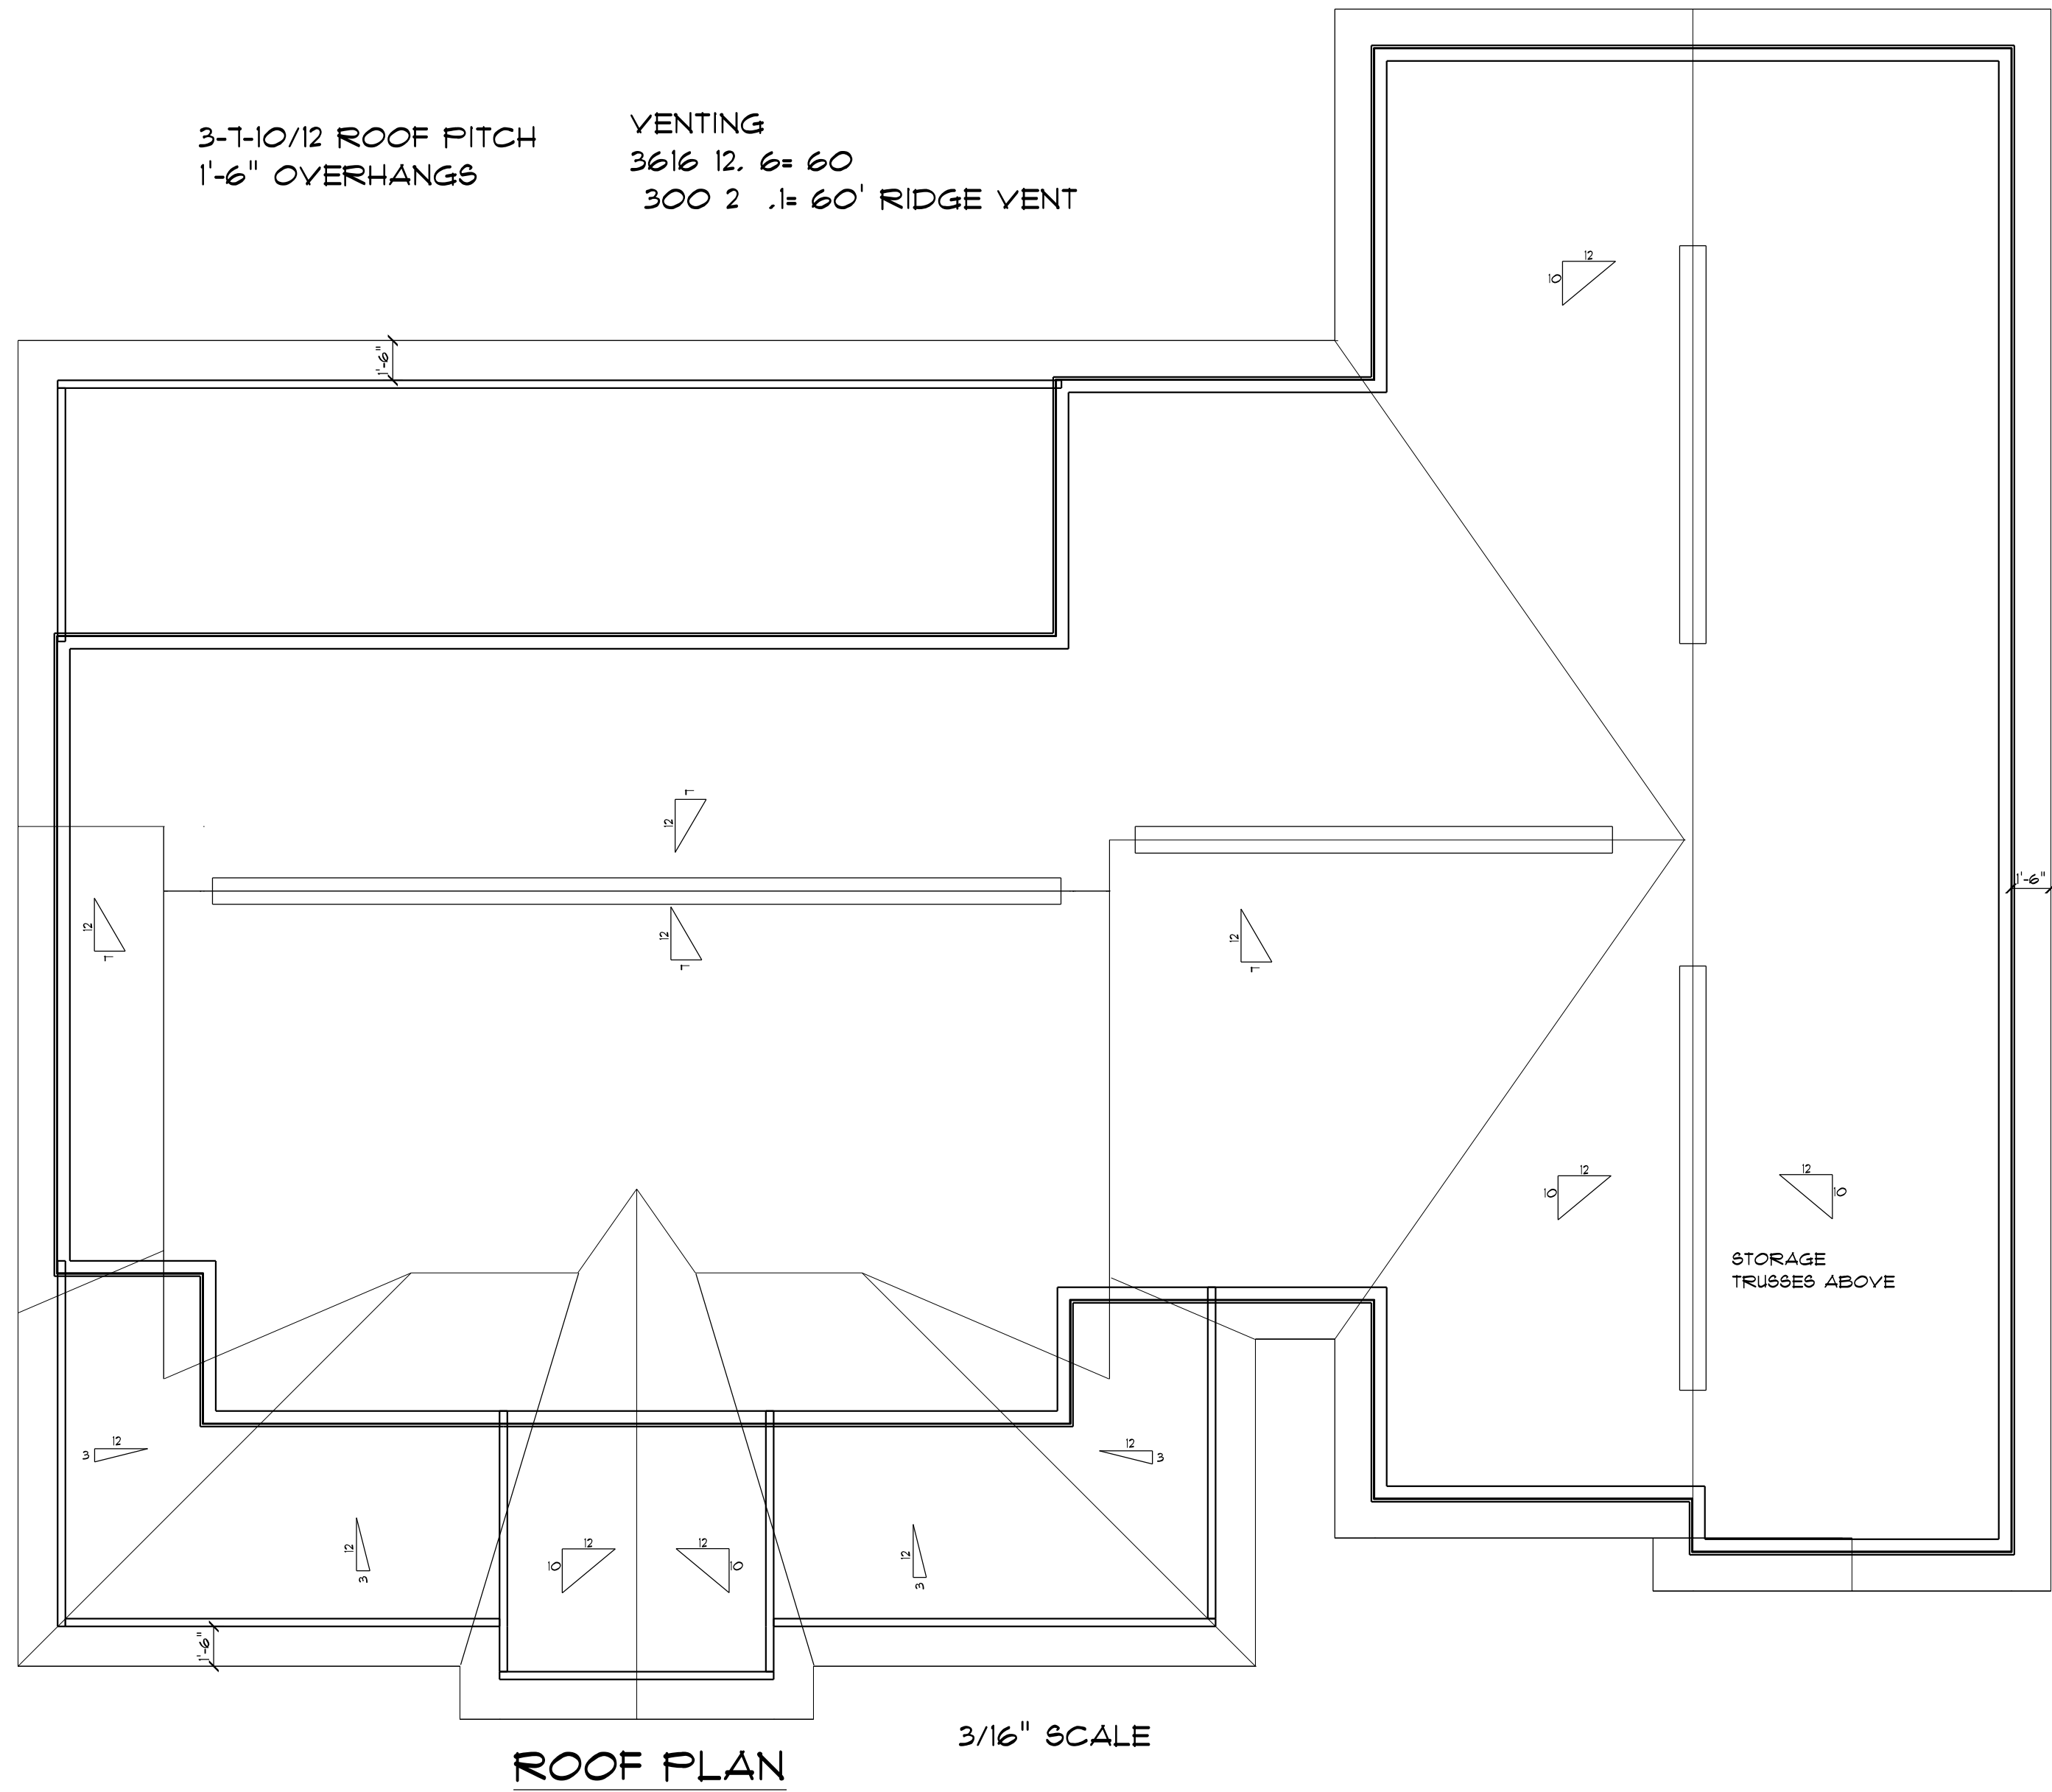

Review for Code Compliance
Universal Engineering Science

Lawrence Powell
Engineer License No. PX2707 10042024

6

DATE 8/30/24
REVISED
REVISED

COLACINO
DRAFTING#DESIGN
PH. 352-472-3462

COREY AMIRA
CUSTOM HOMES

SCALE 1/4" = 1'
DRAWN BY P.A.C.
APPROVED

KLINE RESIDENCE