



Office copy

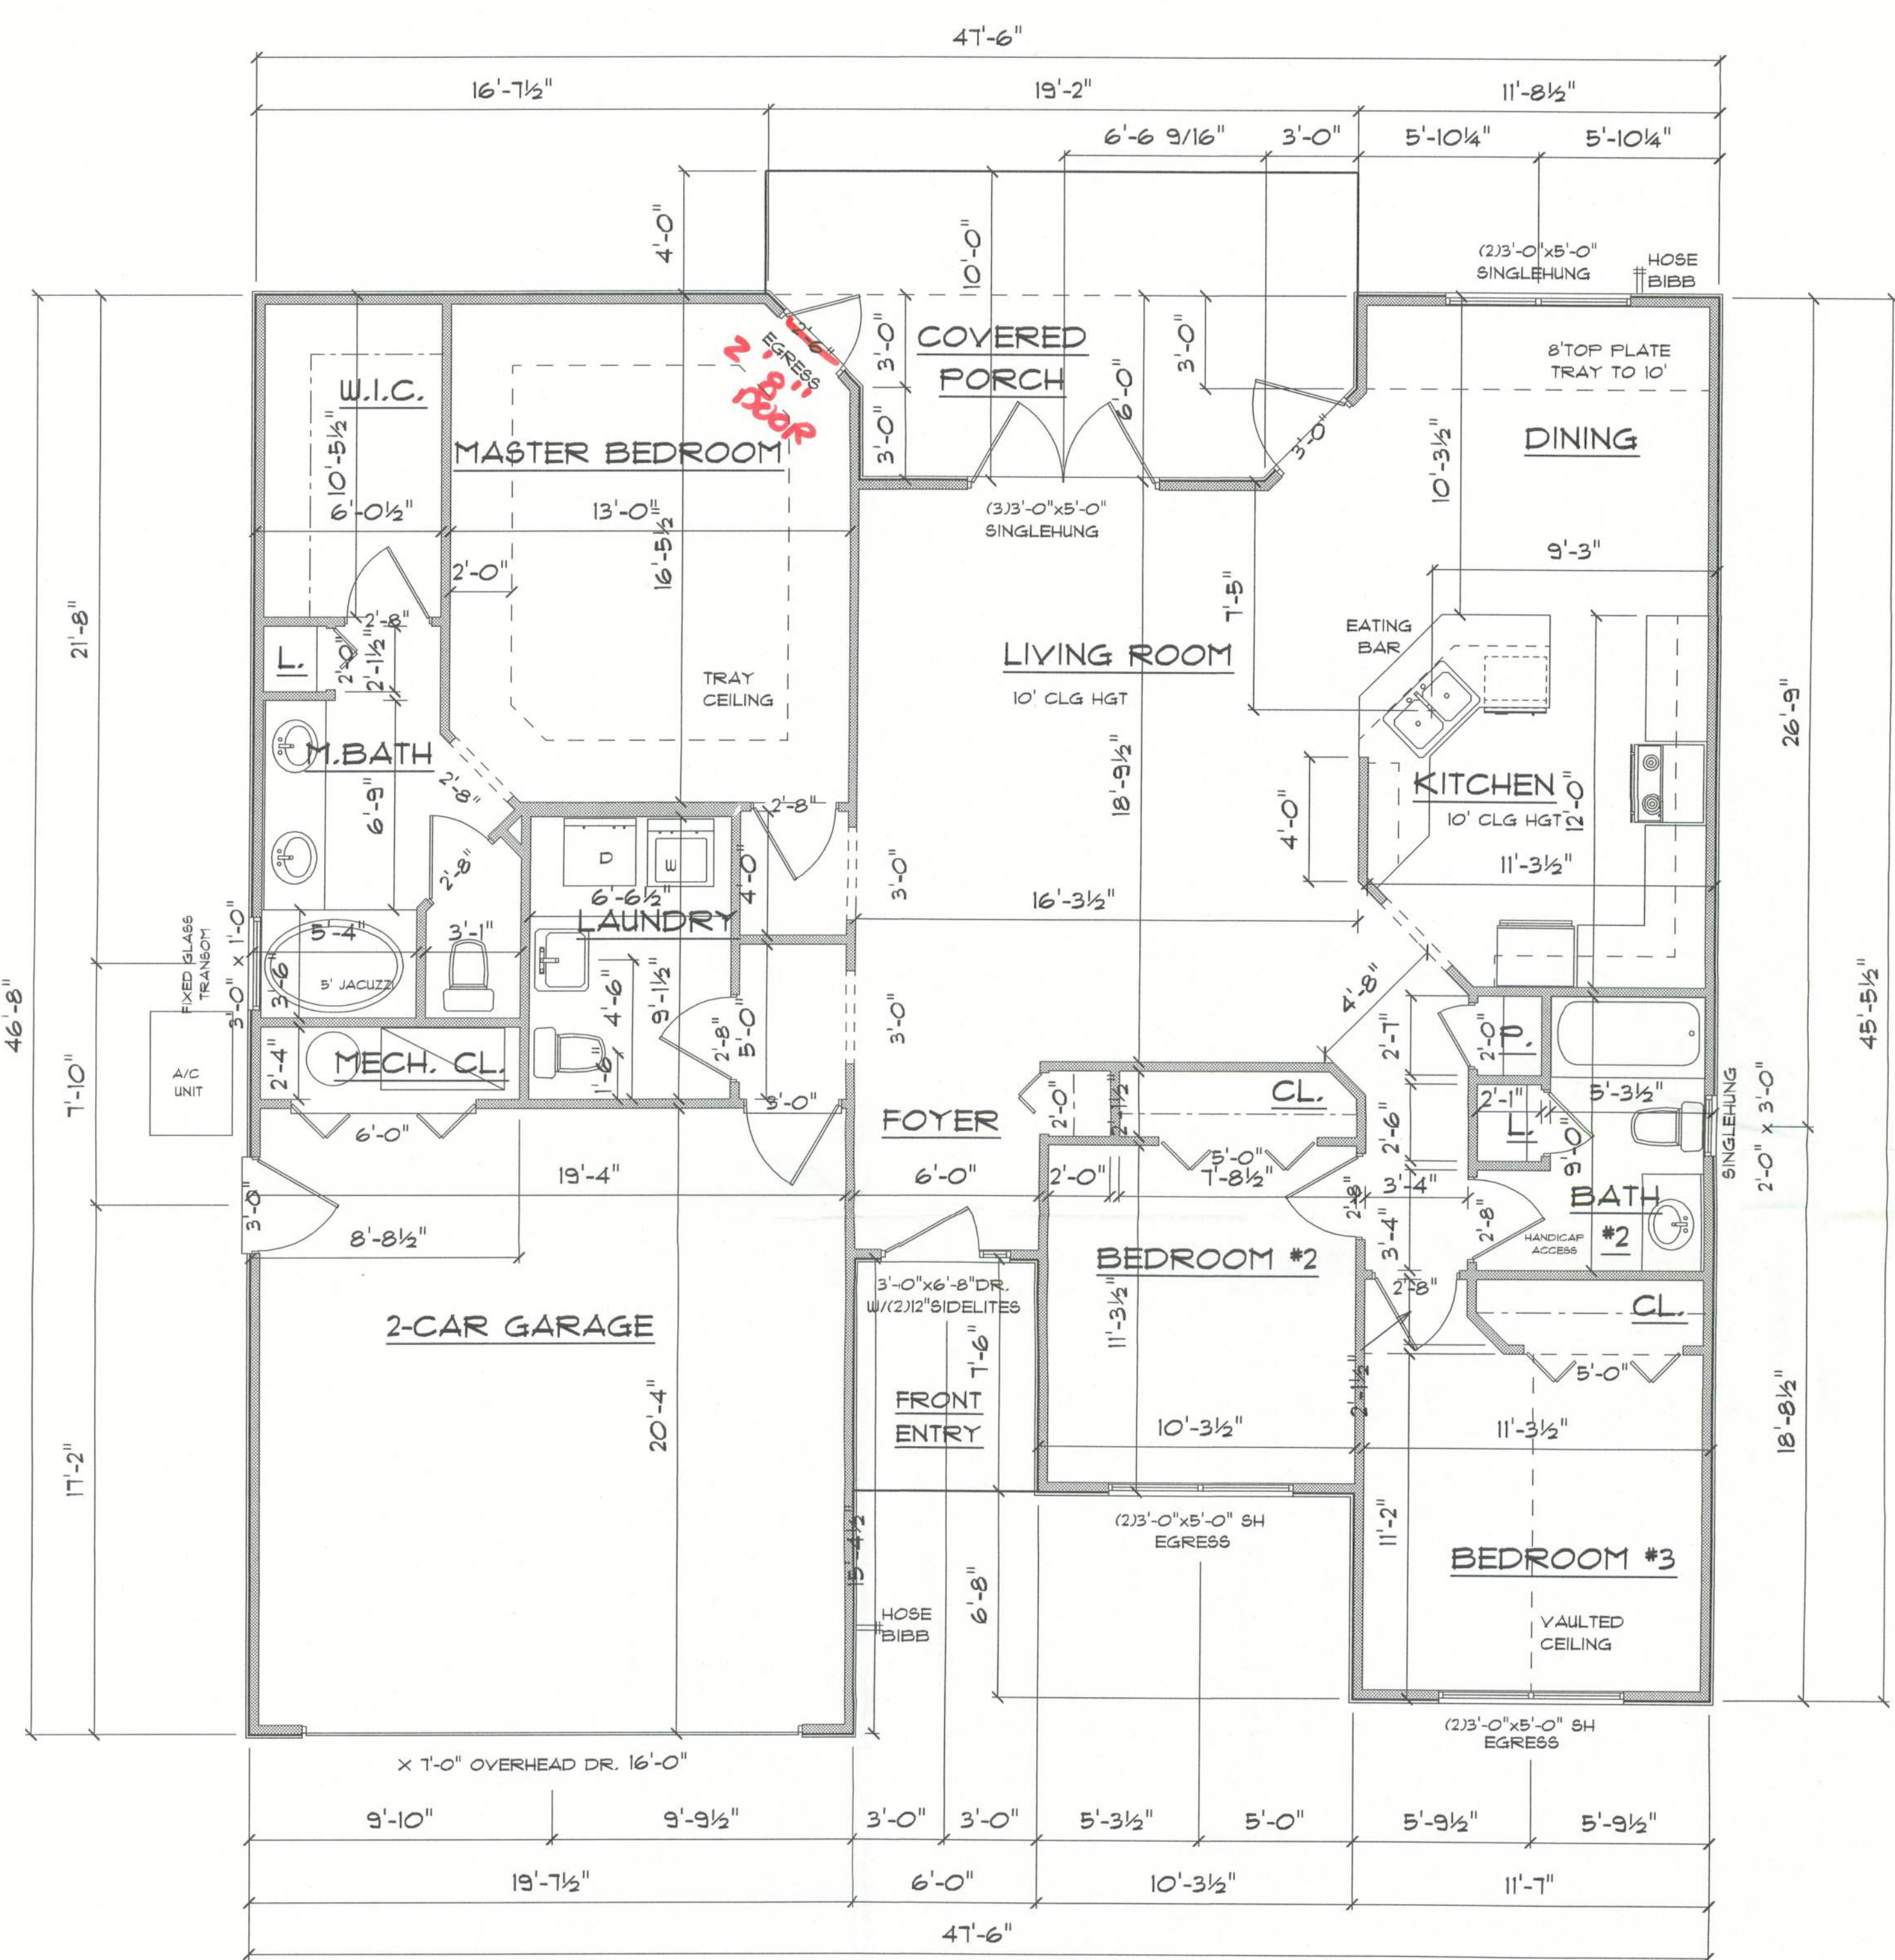


* FLOOR PLAN *

A/C LIVING AREA = 1500 S.F.
FRONT ENTRY = 44 S.F.
2-CAR GARAGE & MECH.CL. = 430 S.F.
TOTAL AREA UNDER ROOF = 1974 S.F.

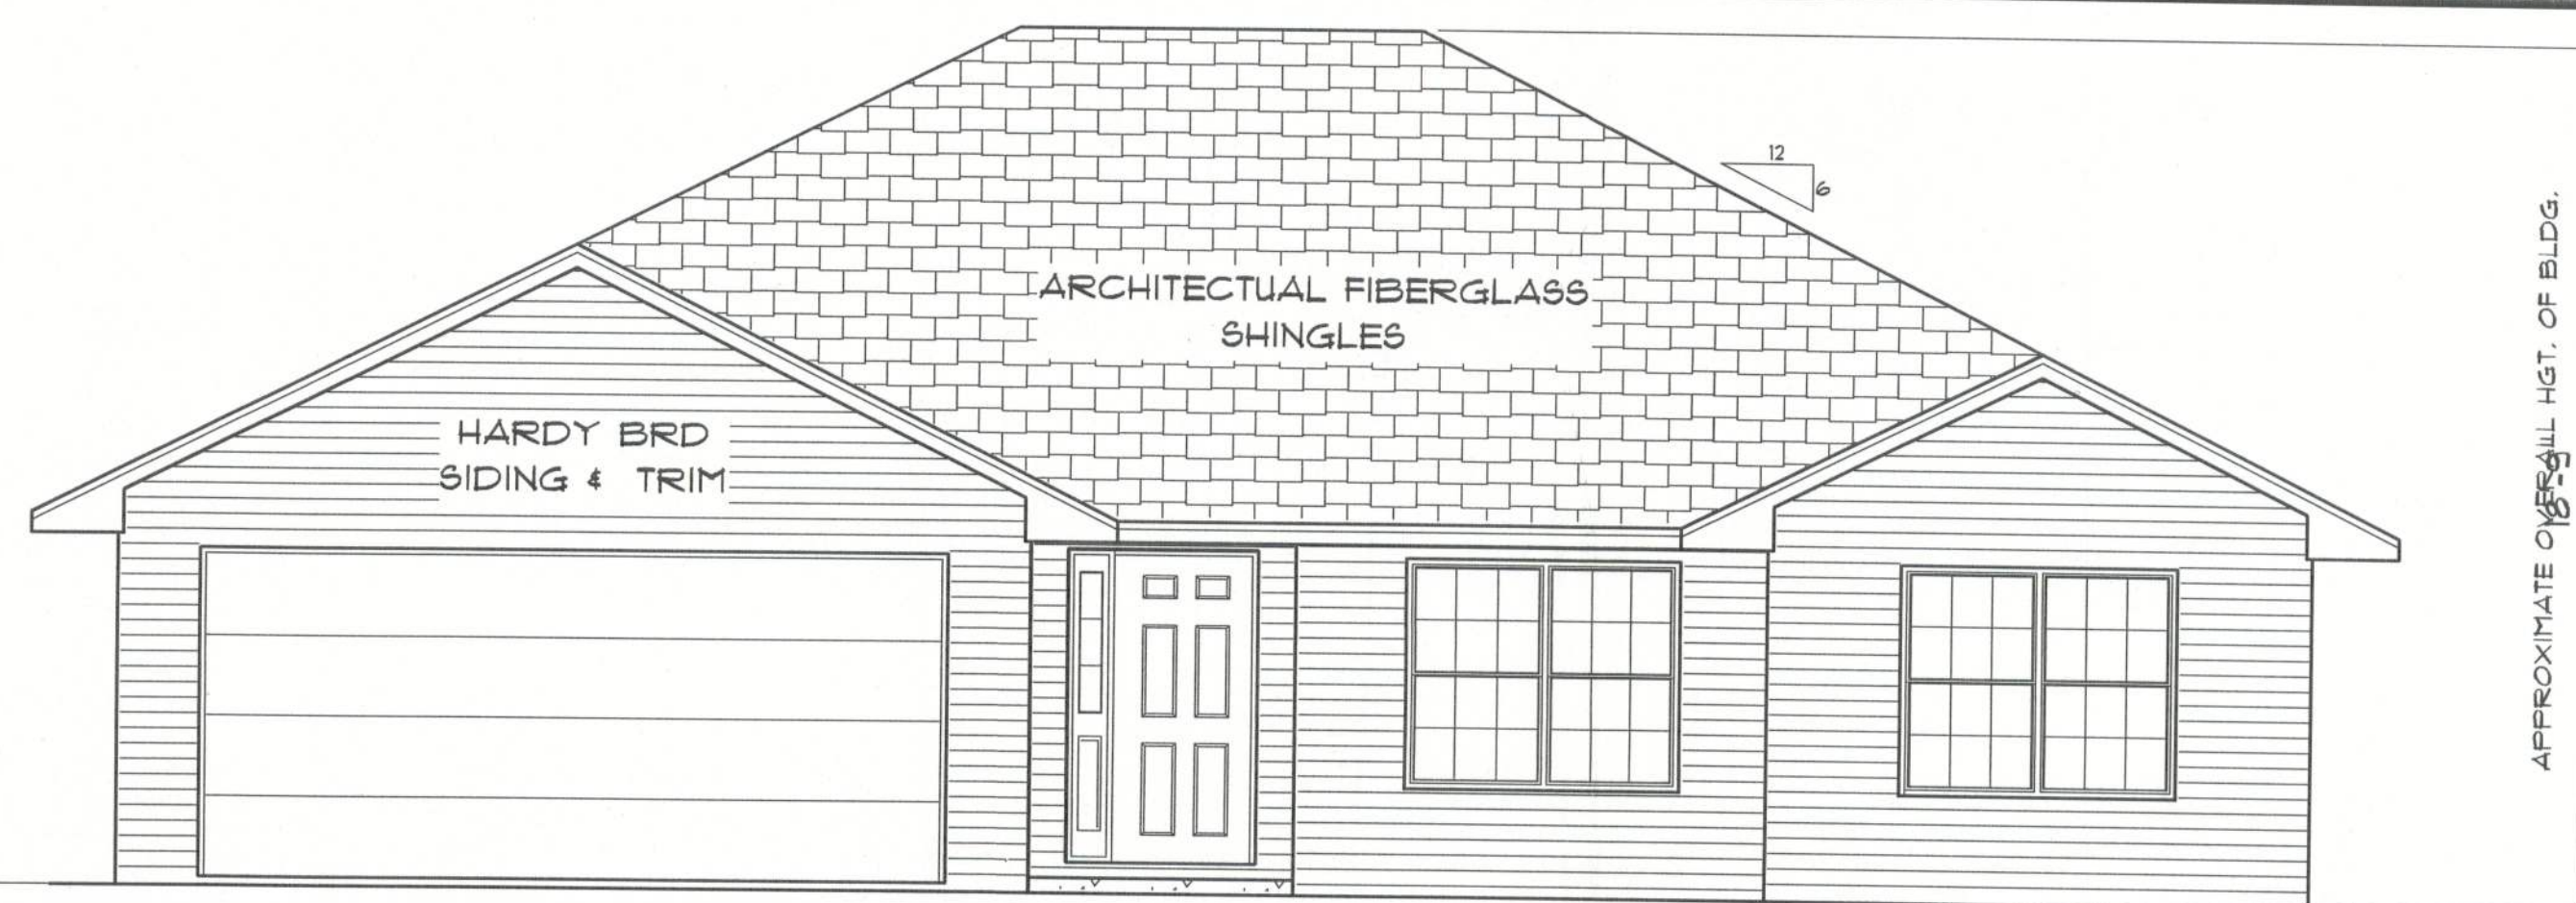


* FRONT ELEVATION *

NOTE: 24" OVERHANG ON EAVES
12" OVERHANG ON GABLE ENDS

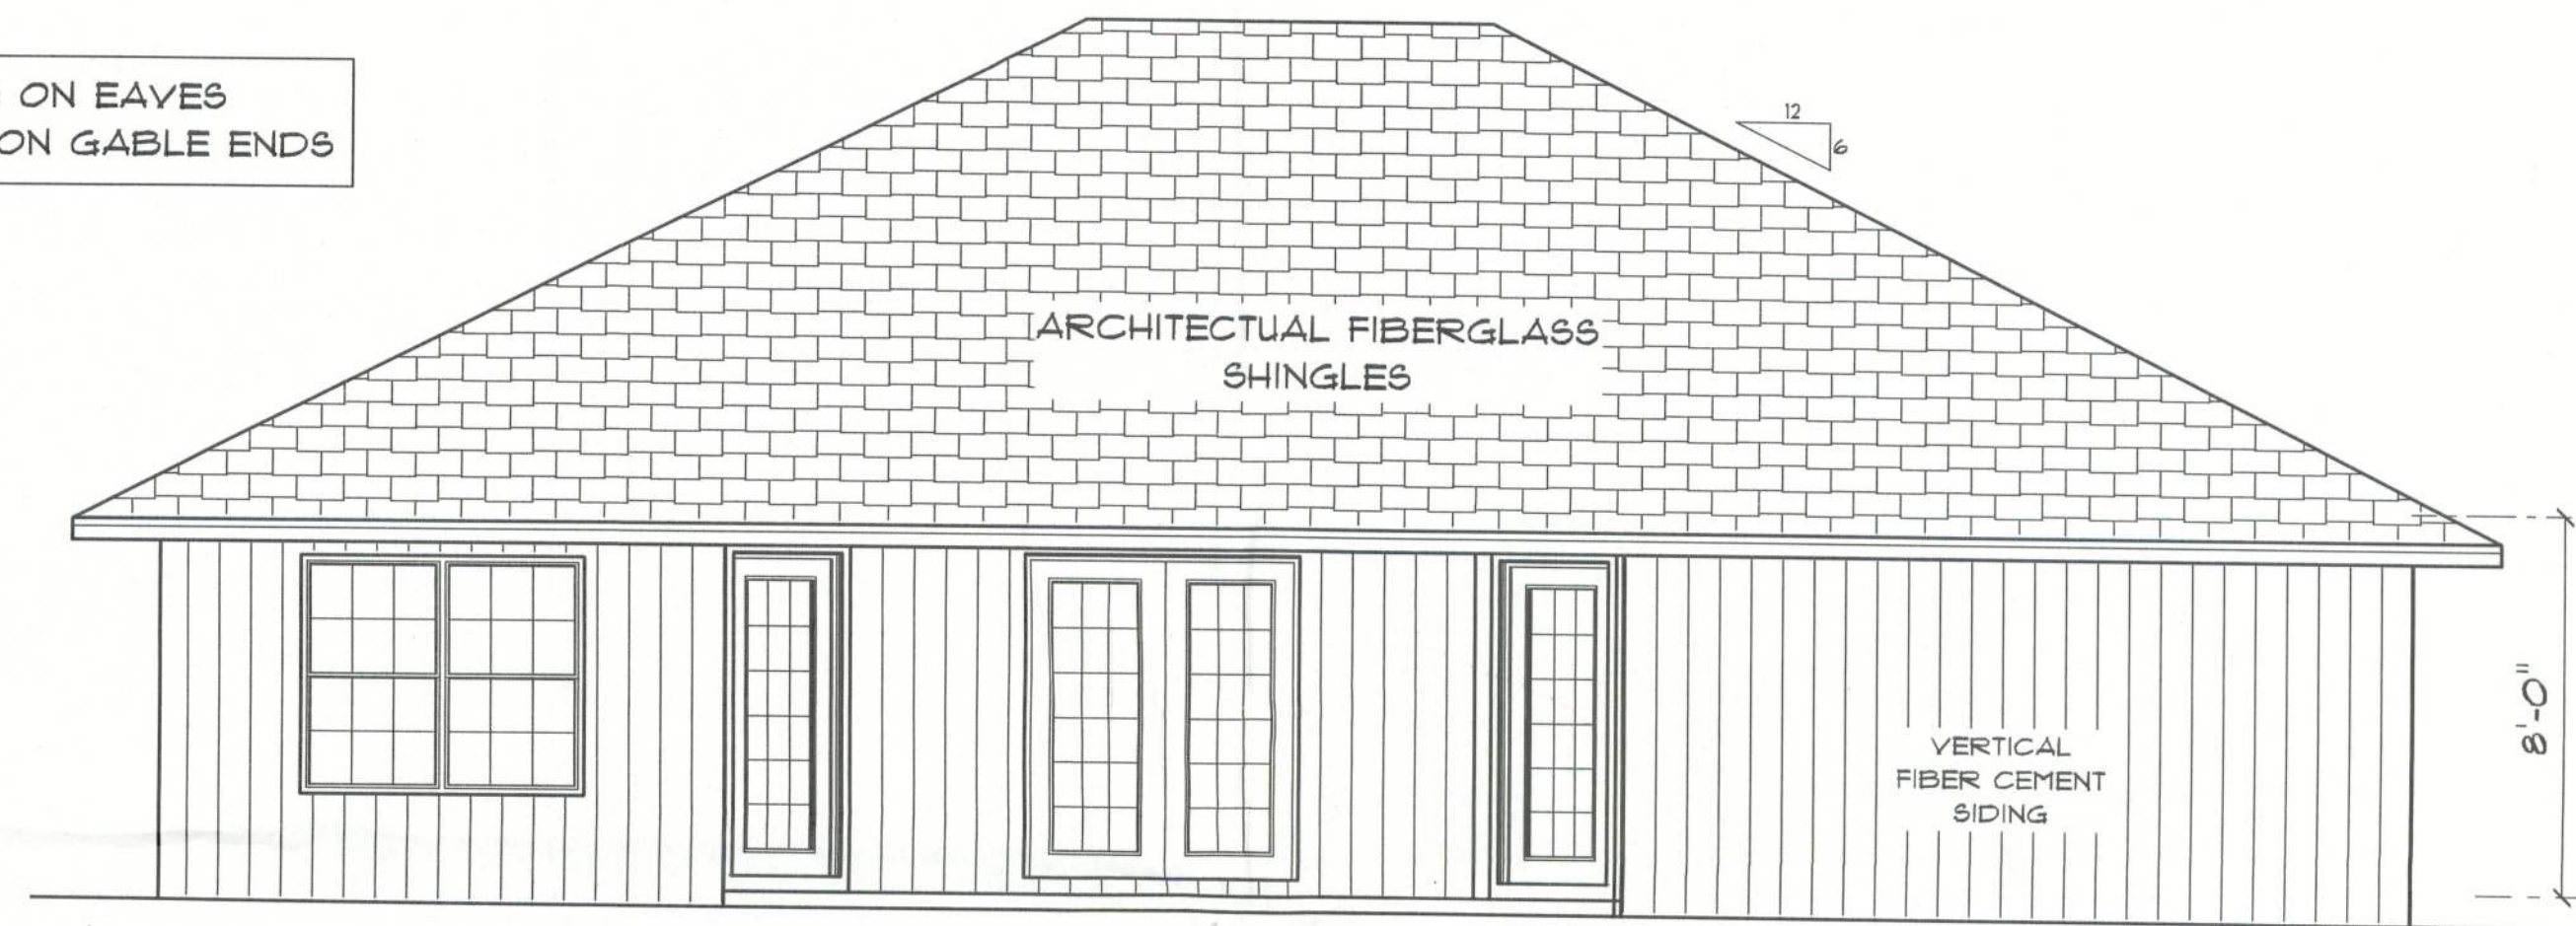


* REAR ELEVATION *

SCALE: 1/4" = 1'-0"

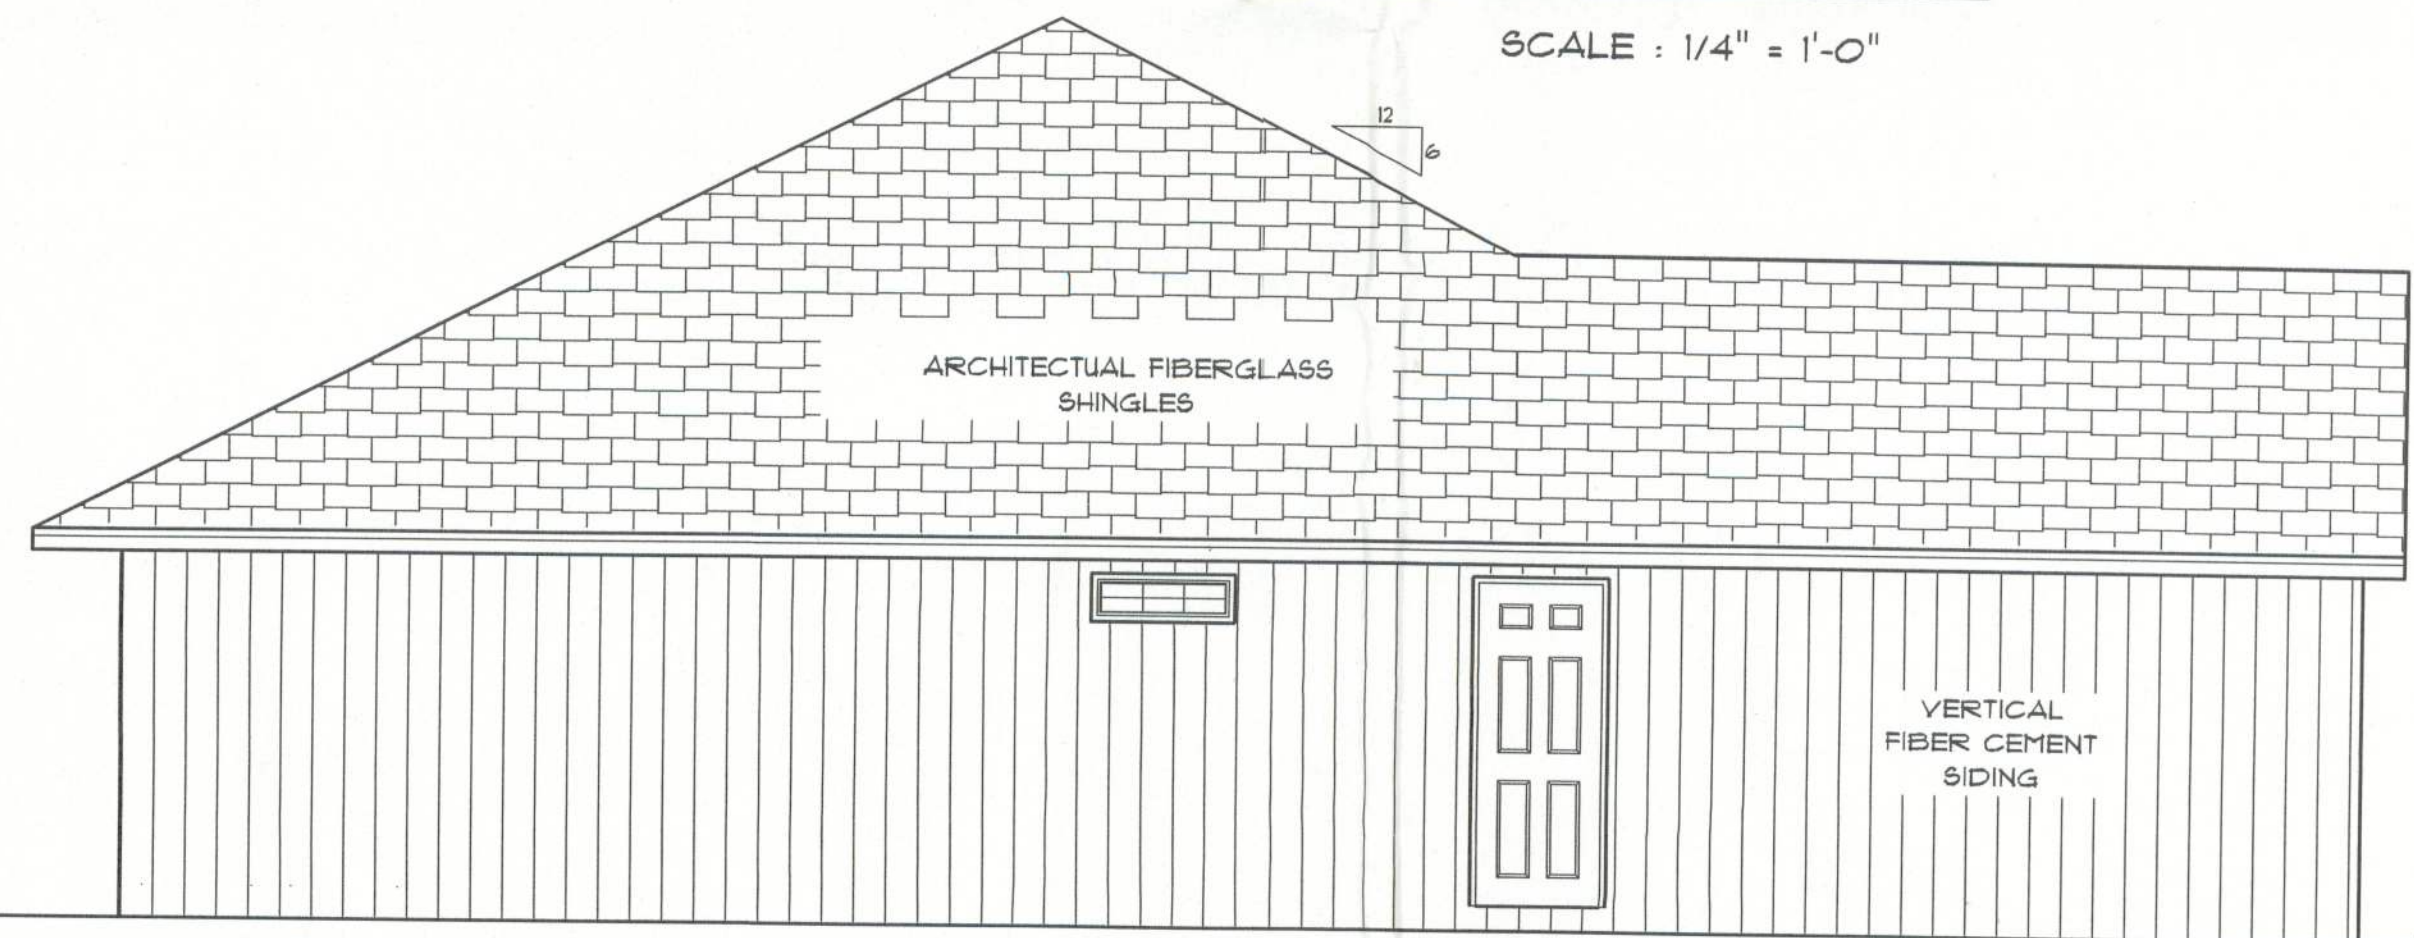

* LEFT SIDE ELEVATION *

SCALE: 1/4" = 1'-0"

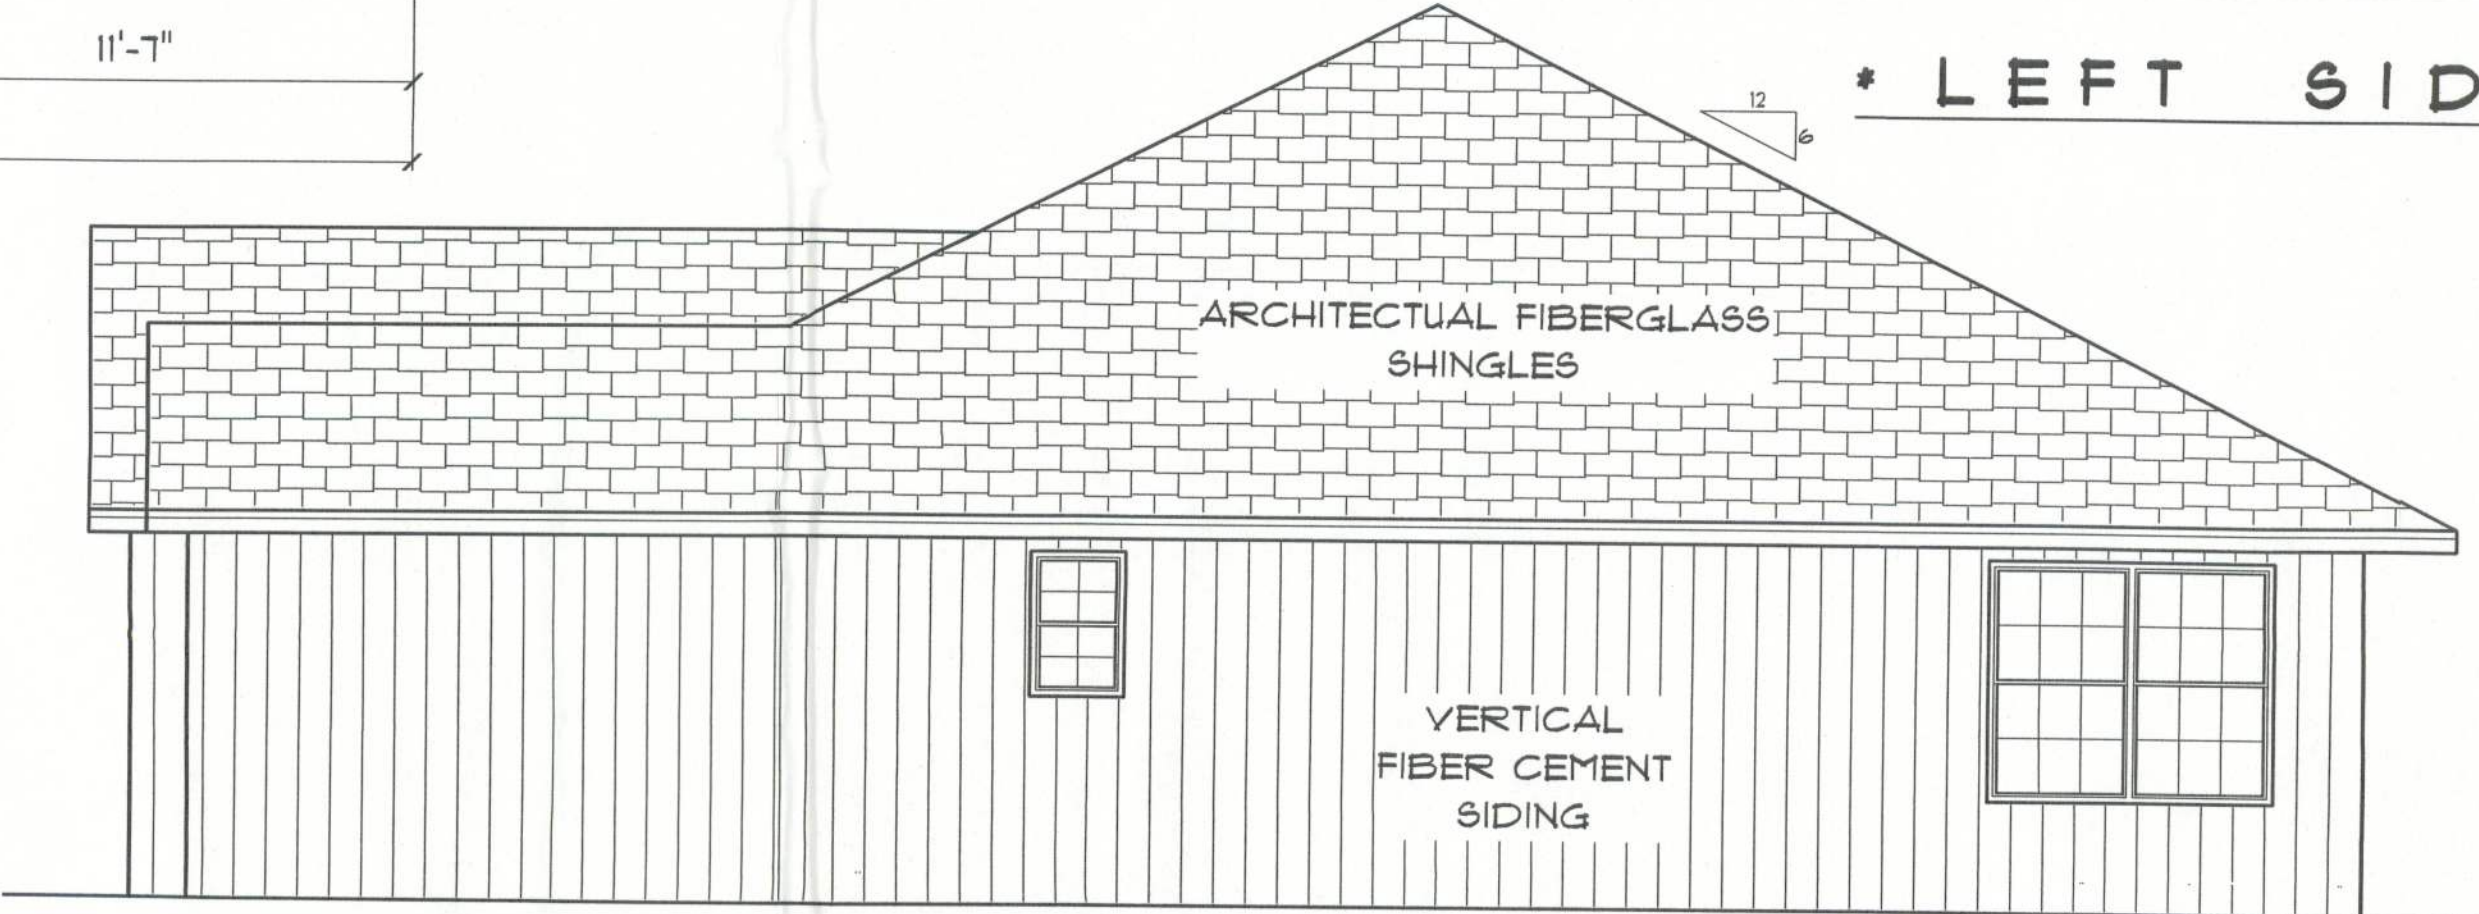

* RIGHT SIDE ELEVATION *

SCALE: 1/4" = 1'-0"

REVISIONS		
05/17/04	TMR	
05/19/04	TMR	
08/31/04	TMR	

SOFTPLAN
ARCHITECTURAL DESIGN SOFTWARE

"THE SAMUEL"	
LOT #26	
CSE	
LAKE CITY FLORIDA	
Teena M. Ruffo 281 NW Hall of Fame Dr. Lake City, Florida 32055 Phone: (386) 755 - 9993 Cell: (386) 861 - 1191 Email: sageatrust@att.net	
PRINTED DATE October 07, 2005	CHECKED BY: Teena M. Ruffo
DRAWN BY: Teena M. Ruffo	DESIGNED BY: Teena M. Ruffo
FINALS DATE:	
JOB NUMBER:	
DRAWING NUMBER A-1	
OF 2 SHEETS	

Office copy

23853