


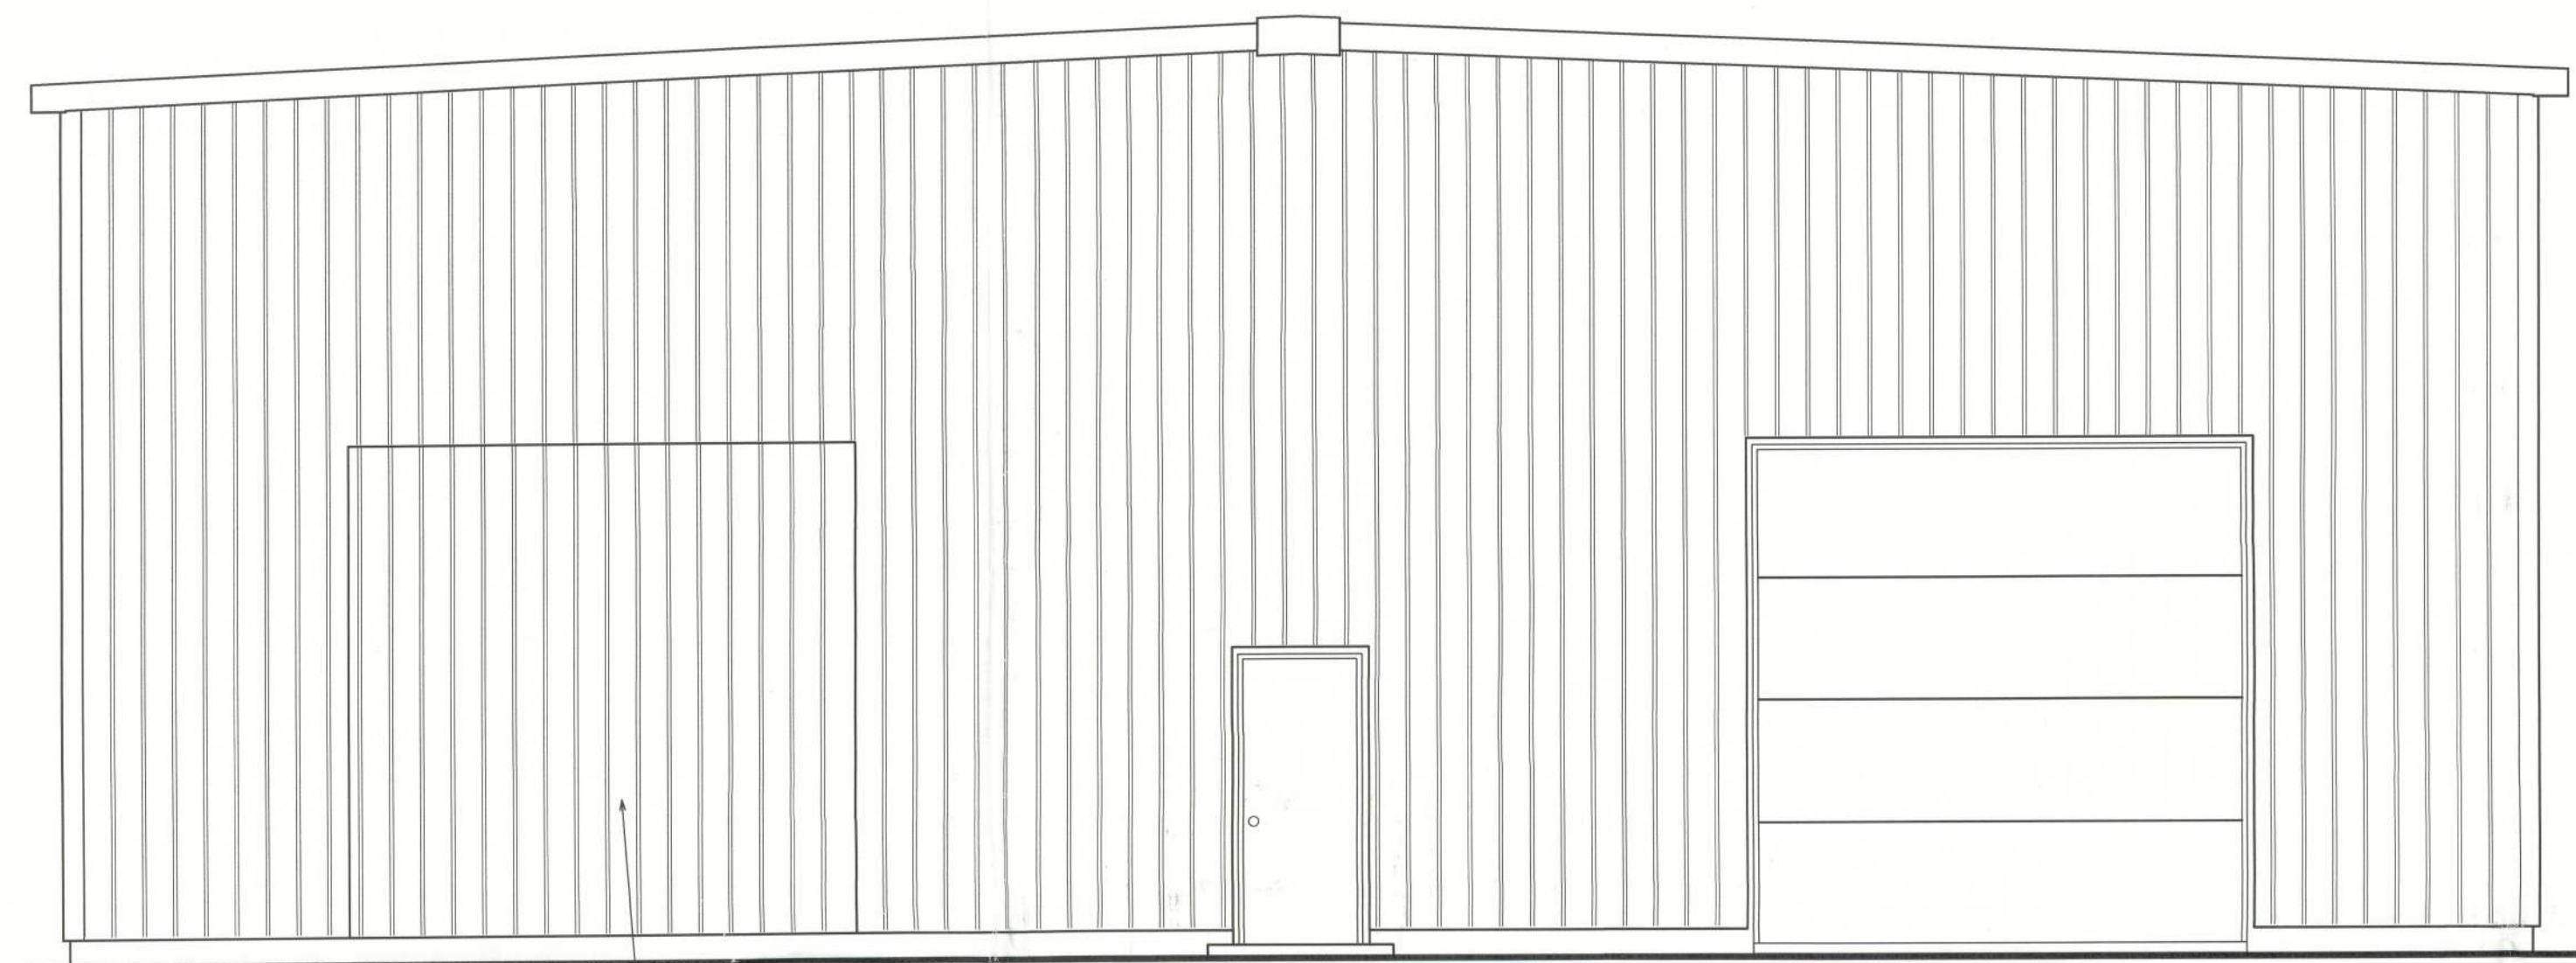


REAR ELEVATION
SCALE: 1/4" = 1'-0"



FRONT ELEVATION
SCALE: 1/4" = 1'-0"

REPLACE EXISTING WINDOW W/ SAFETY GLASS
INSTALL NEW STORE FRONT GLASS WALL

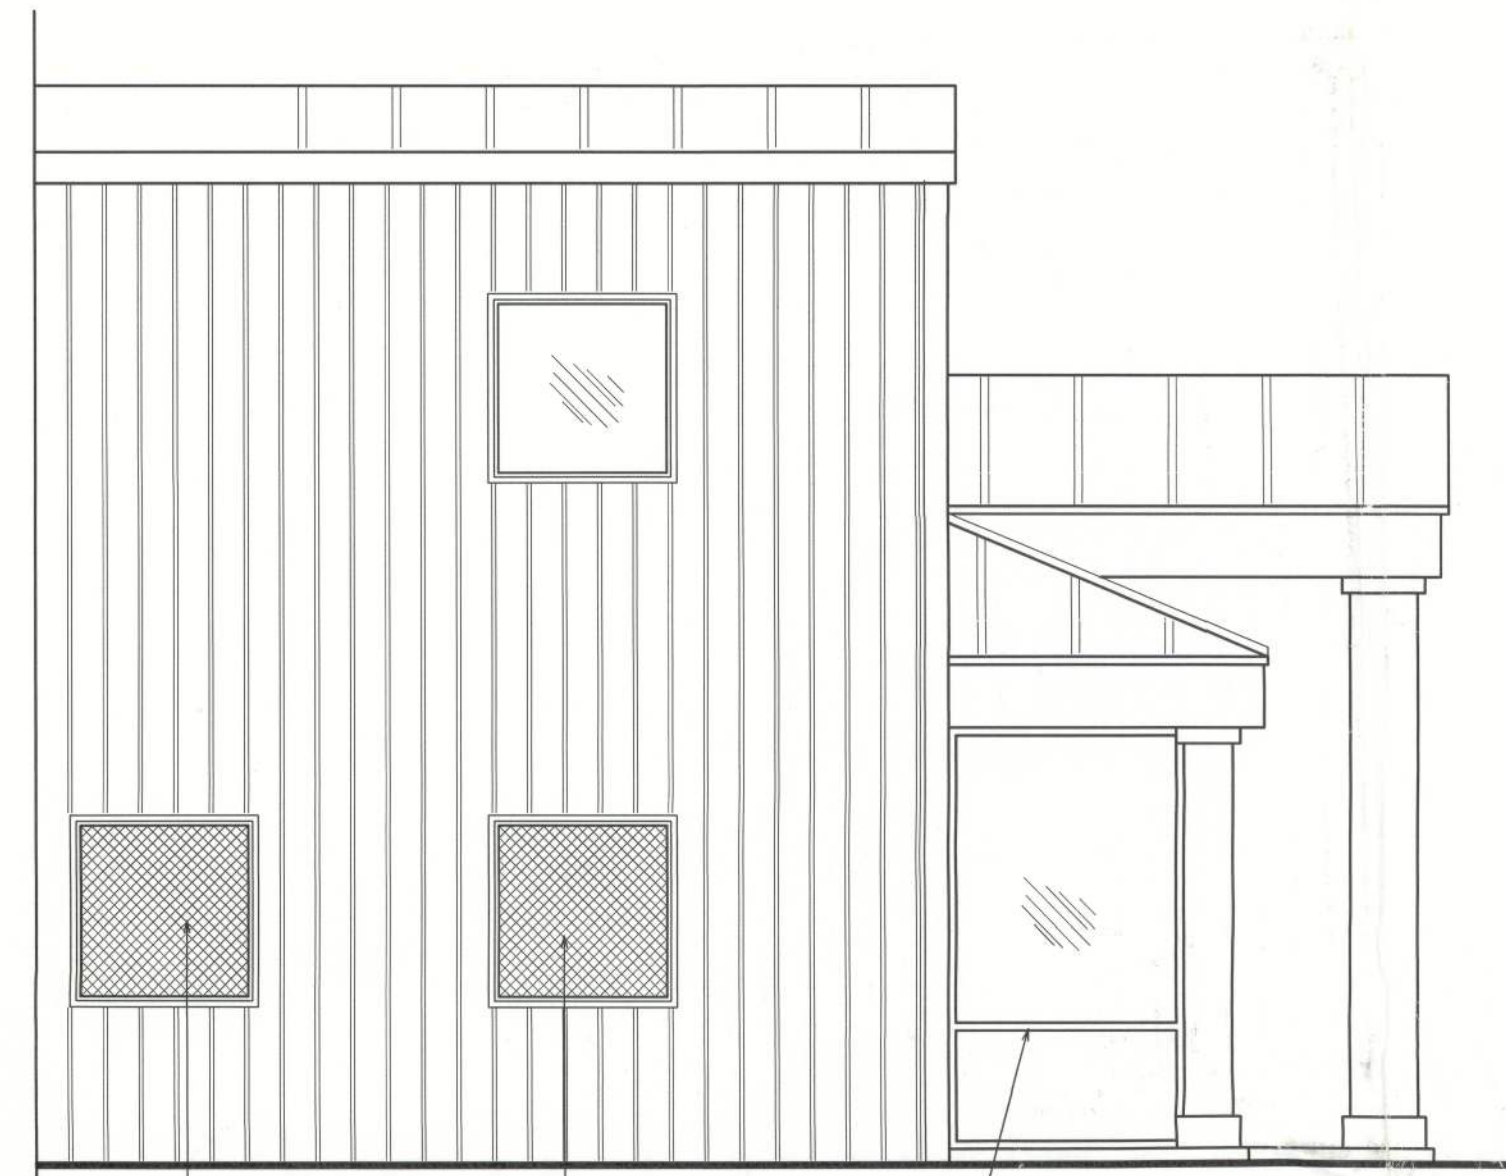

LEFT ELEVATION
SCALE: 1/4" = 1'-0"



RIGHT ELEVATION
SCALE: 1/4" = 1'-0"

REVISIONS SCHEDULE	
February 28, 2012	ORIGINAL DRAWINGS

EXISTING BUILDING RENOVATIONS FOR
PIONEER CREDIT RECOVERY
197 SW Waterford Court, Lake City, FL 32025

SOLUTIONS THROUGH DESIGN
J.M. DESIGN ASSOCIATES
2630 W. W. RING LN.
LAKE CITY, FL
(352) 200-1100
jmorris@seatt.net

SHEET NAME
A.1



30059