



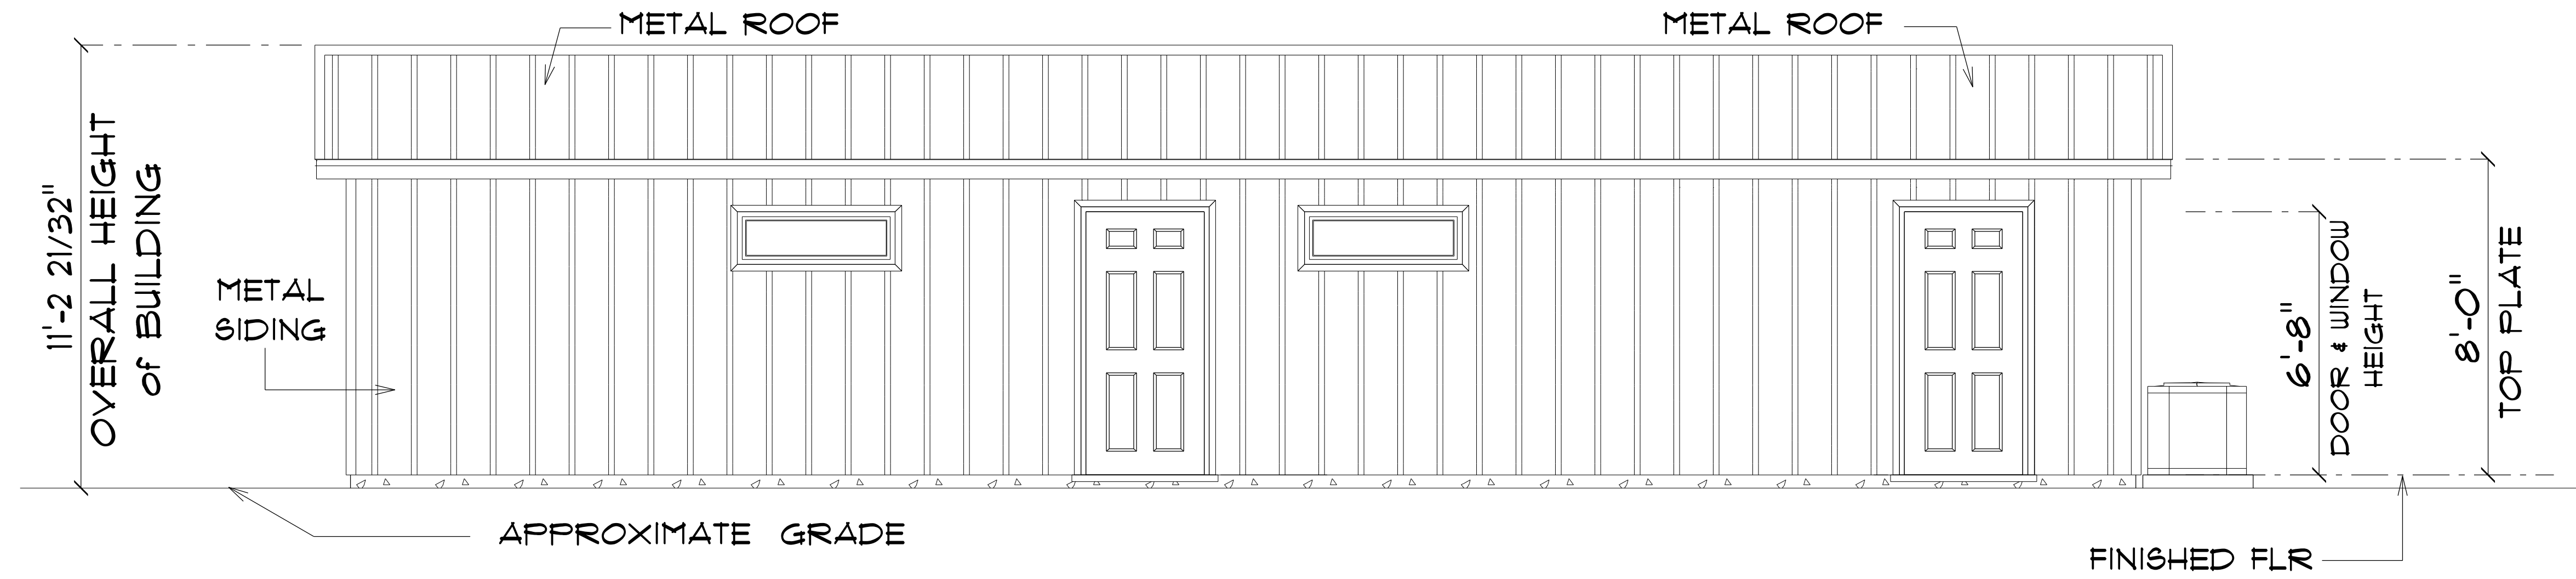

* FRONT ELEVATION *

SCALE : $\frac{3}{8}'' = 1'-0''$

NOTE: 12" OVERHANG GABLE ENDS
18" OVERHANG ALL OTHER EAVES

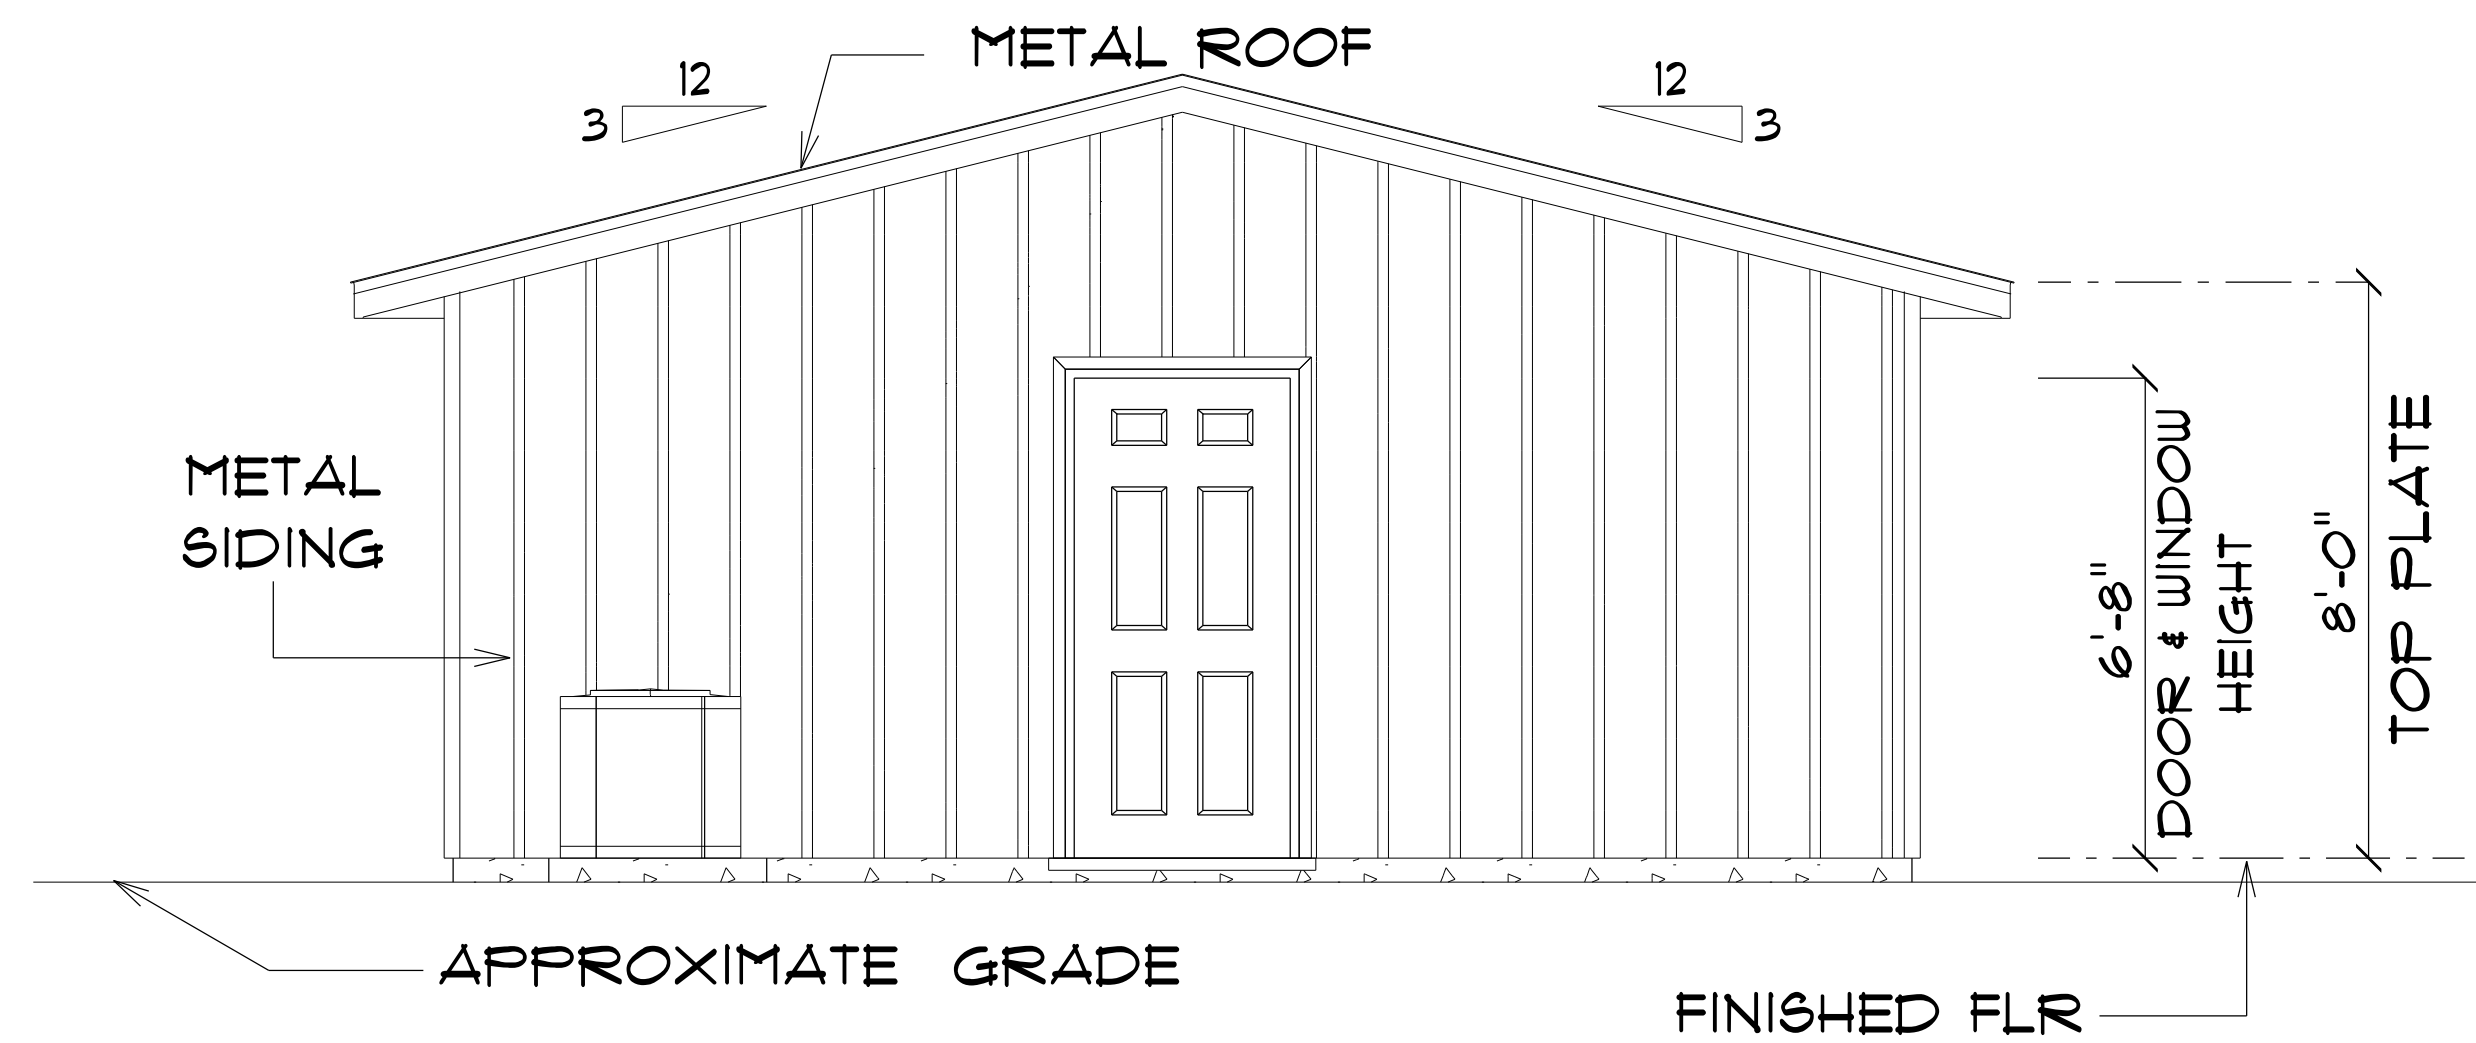

* RIGHT ELEVATION *


SCALE : $\frac{3}{8}'' = 1'-0''$

NOTE: 12" OVERHANG GABLE ENDS
18" OVERHANG ALL OTHER EAVES

EXISTING BUILDING RENOVATIONS FOR:
KINGDOM CULTURE ACADEMY
COLUMBIA COUNTY, FLORIDA



JOINT VENTURED WITH

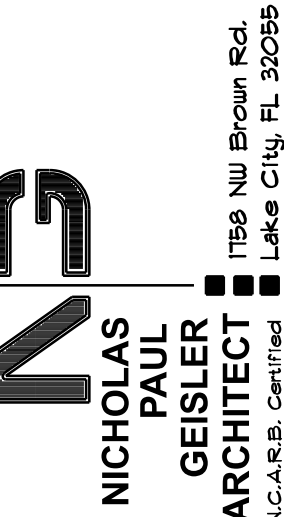

SHEET NUMBER

A.5

OF 9 SHEETS

N. P. GEISLER

Digitally signed by: N. P. GEISLER
DN: c=US, o=N. P. GEISLER, email=nggeisler47@gmail.com
= ARCHITECT, OU=AR0007005
Date: 2024.04.04 10:43:09 -0500

AR0007005