



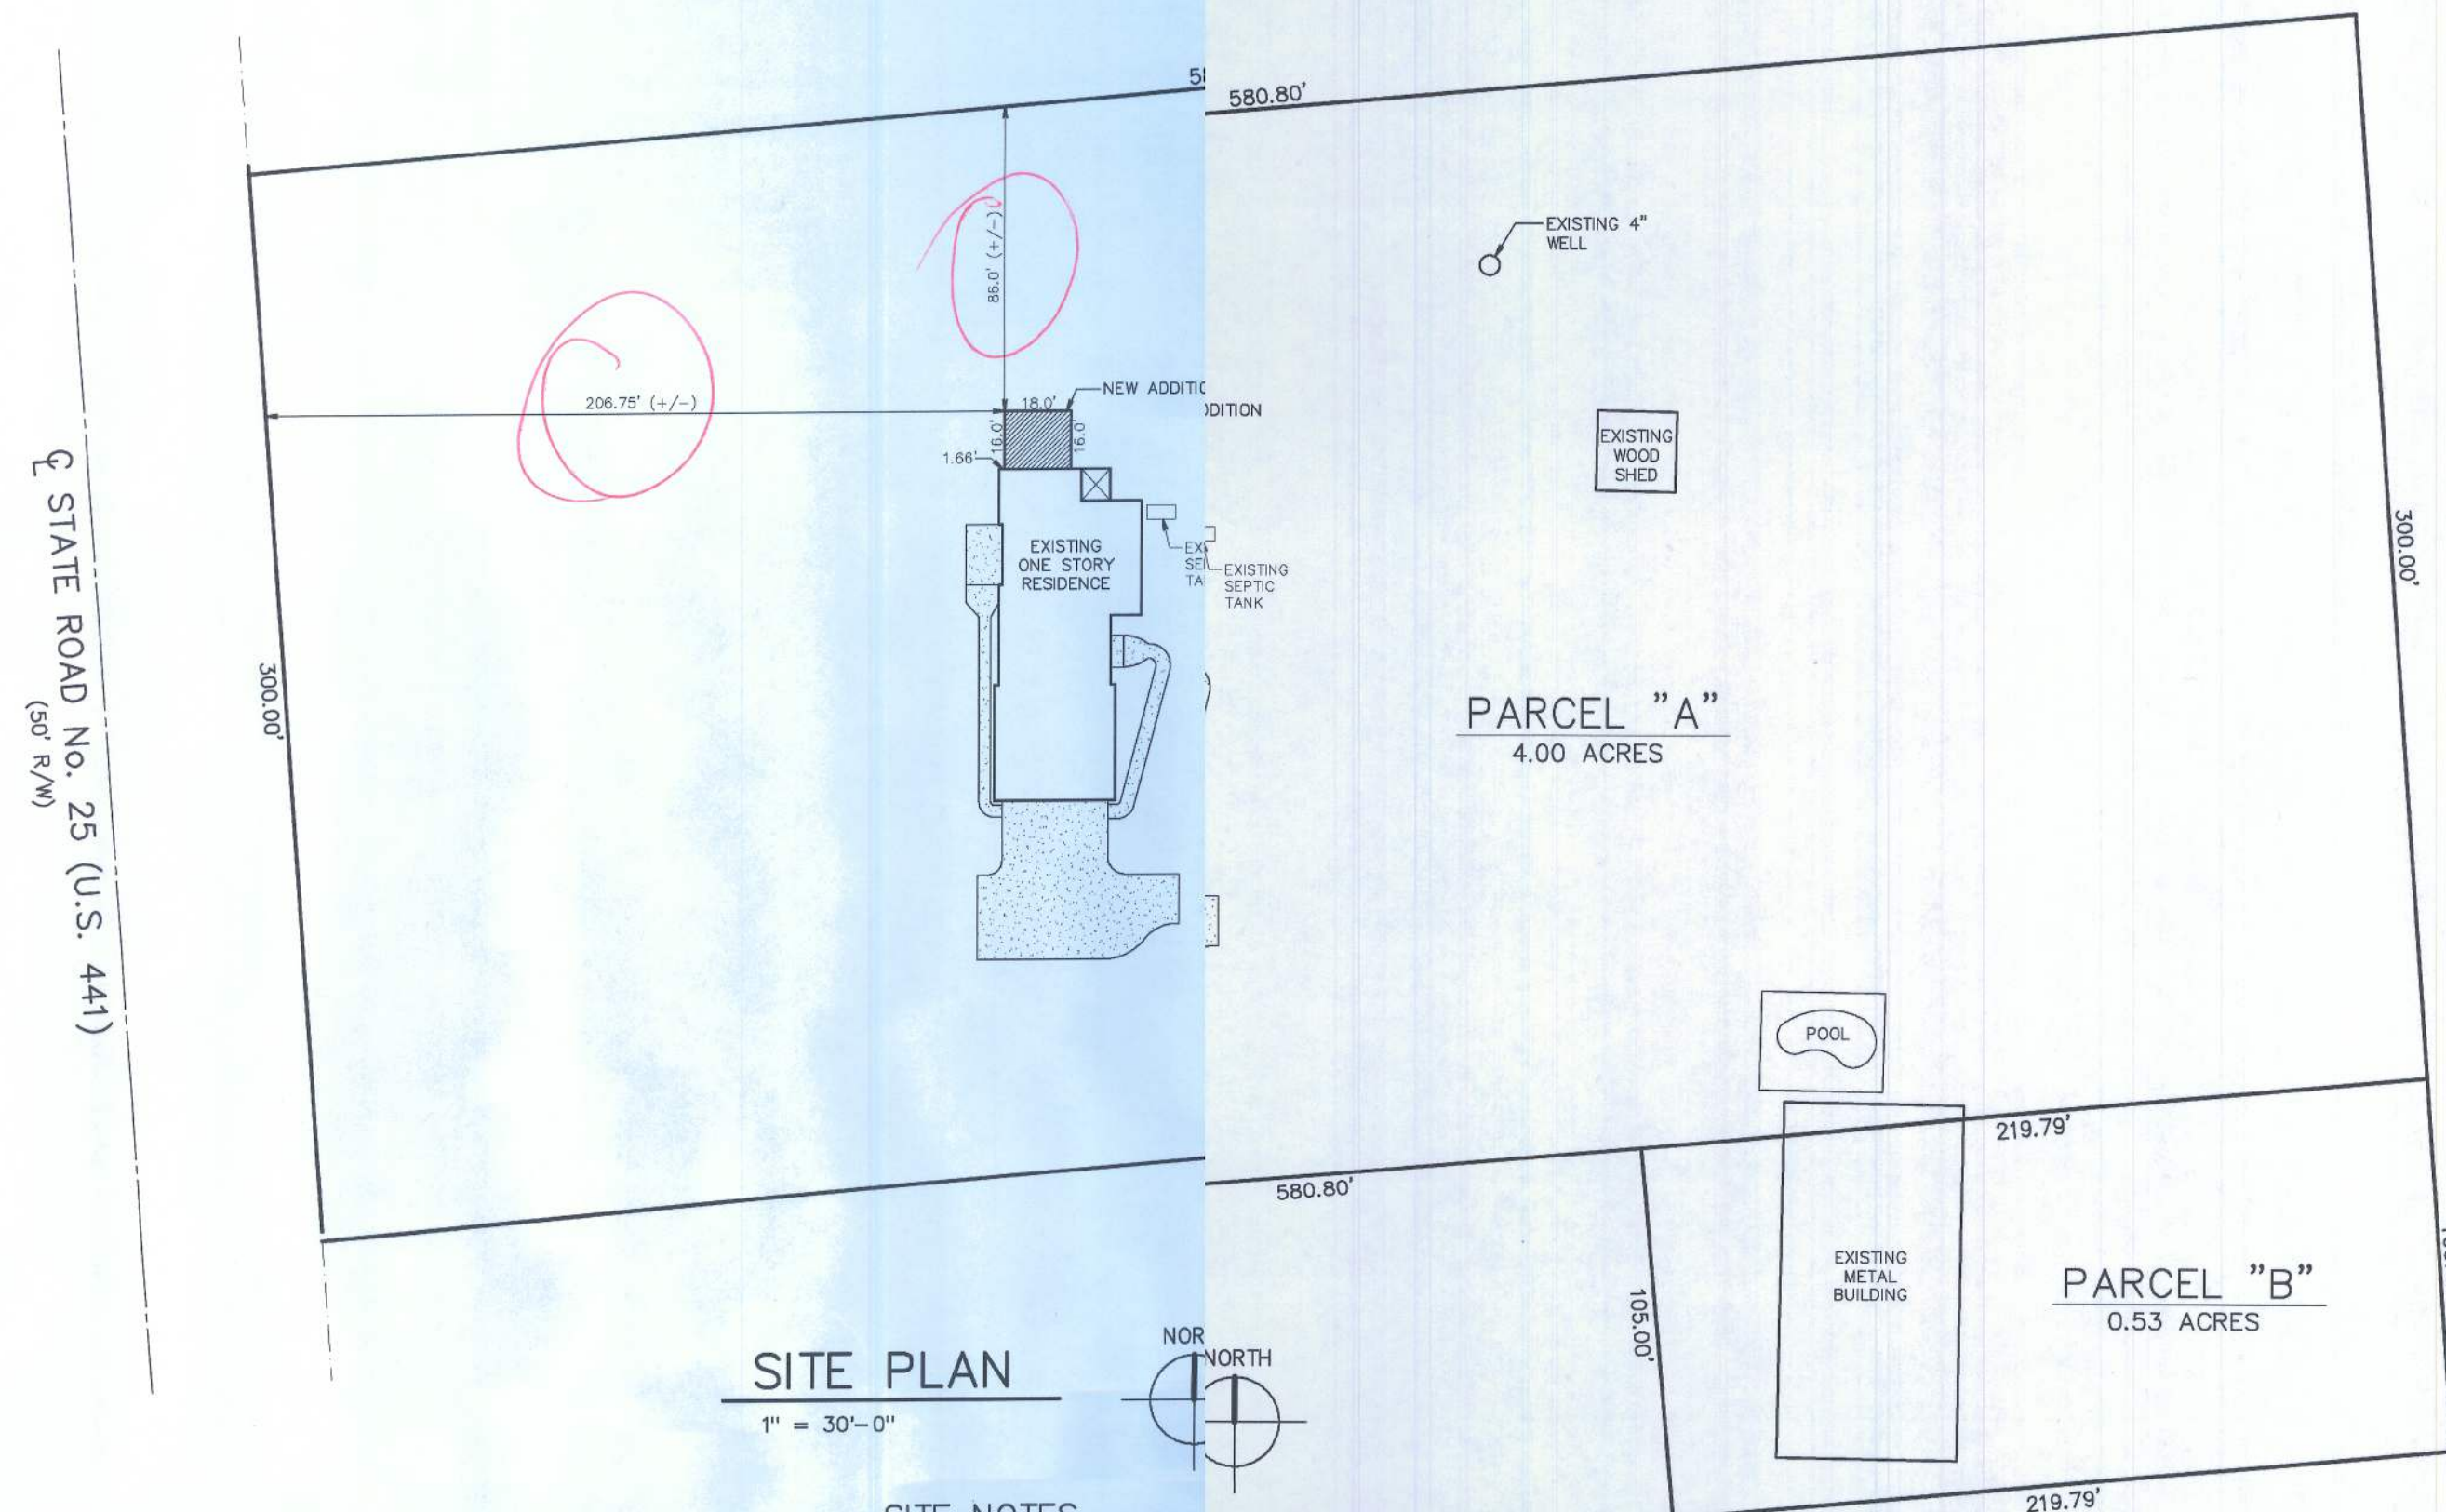

1" = 30'-0'


SITE NOTES

- 1) SITE INFORMATION TAKEN FROM BOUNDARY SURVEY  
BAILEY BISHOP & LANE, INC.  
411 WEST BAY AVENUE  
P.O. BOX 3717  
LAKE CITY, FLORIDA 32056-3717  
PHONE: (904) 752-5640  
FAX: (904) 755-7771  
FLORIDA CERTIFICATION NO. 4303  
DATE: 7-08-96

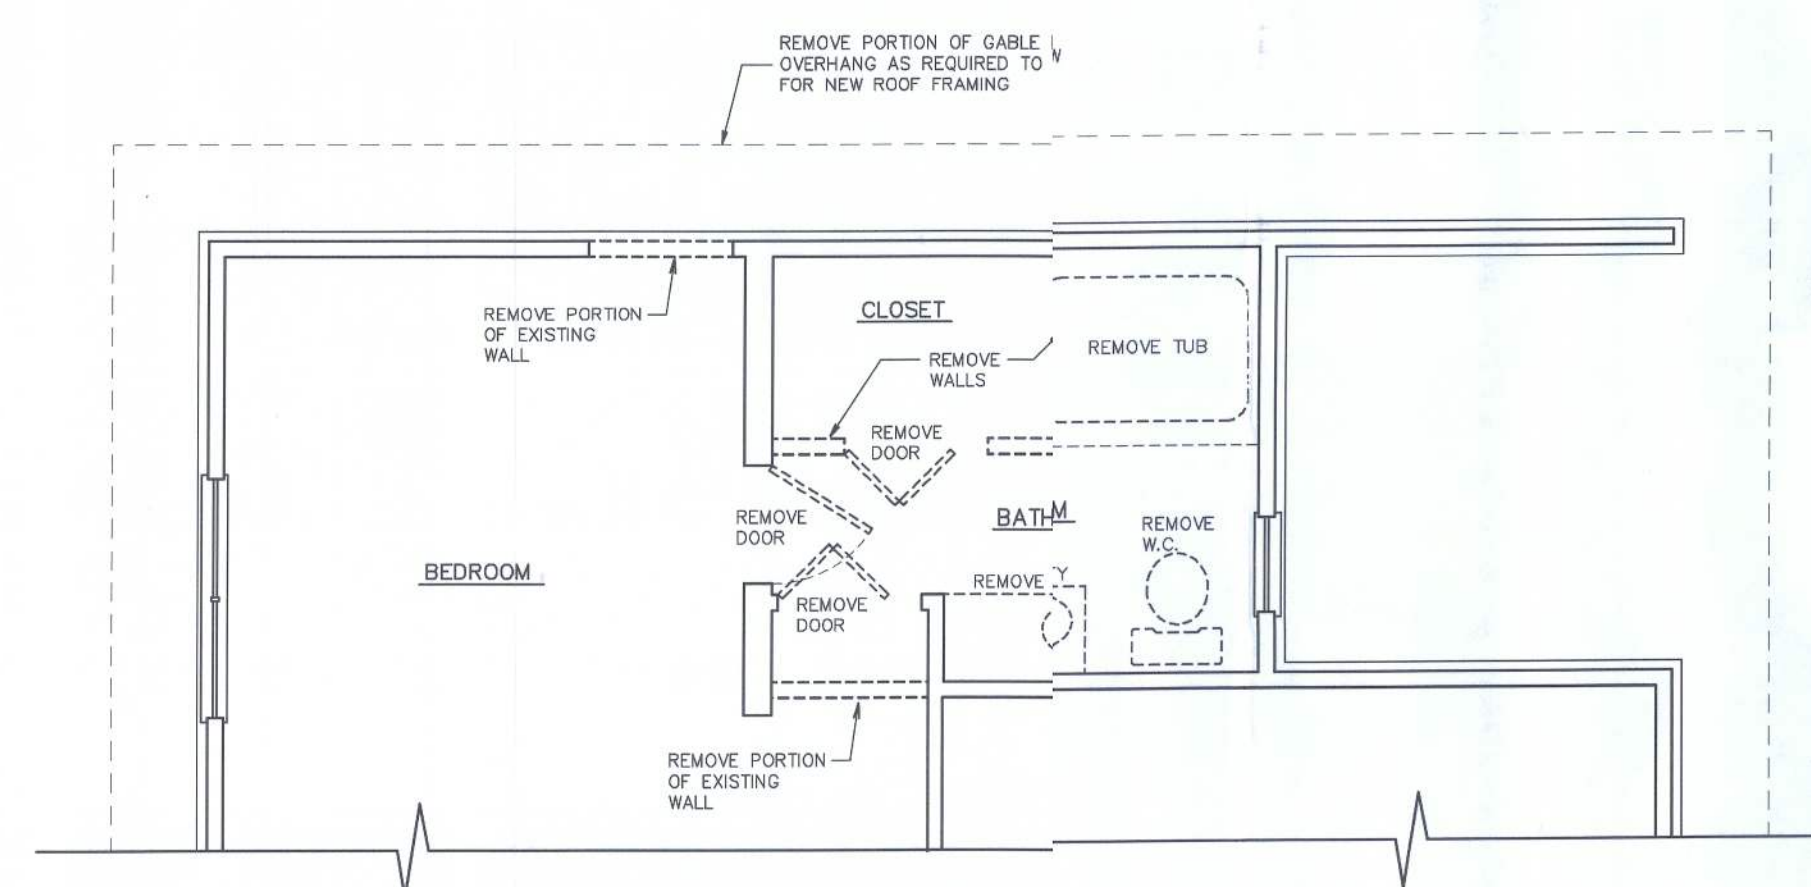


DEMOLITION PLAN

1/4" = 1'-0"

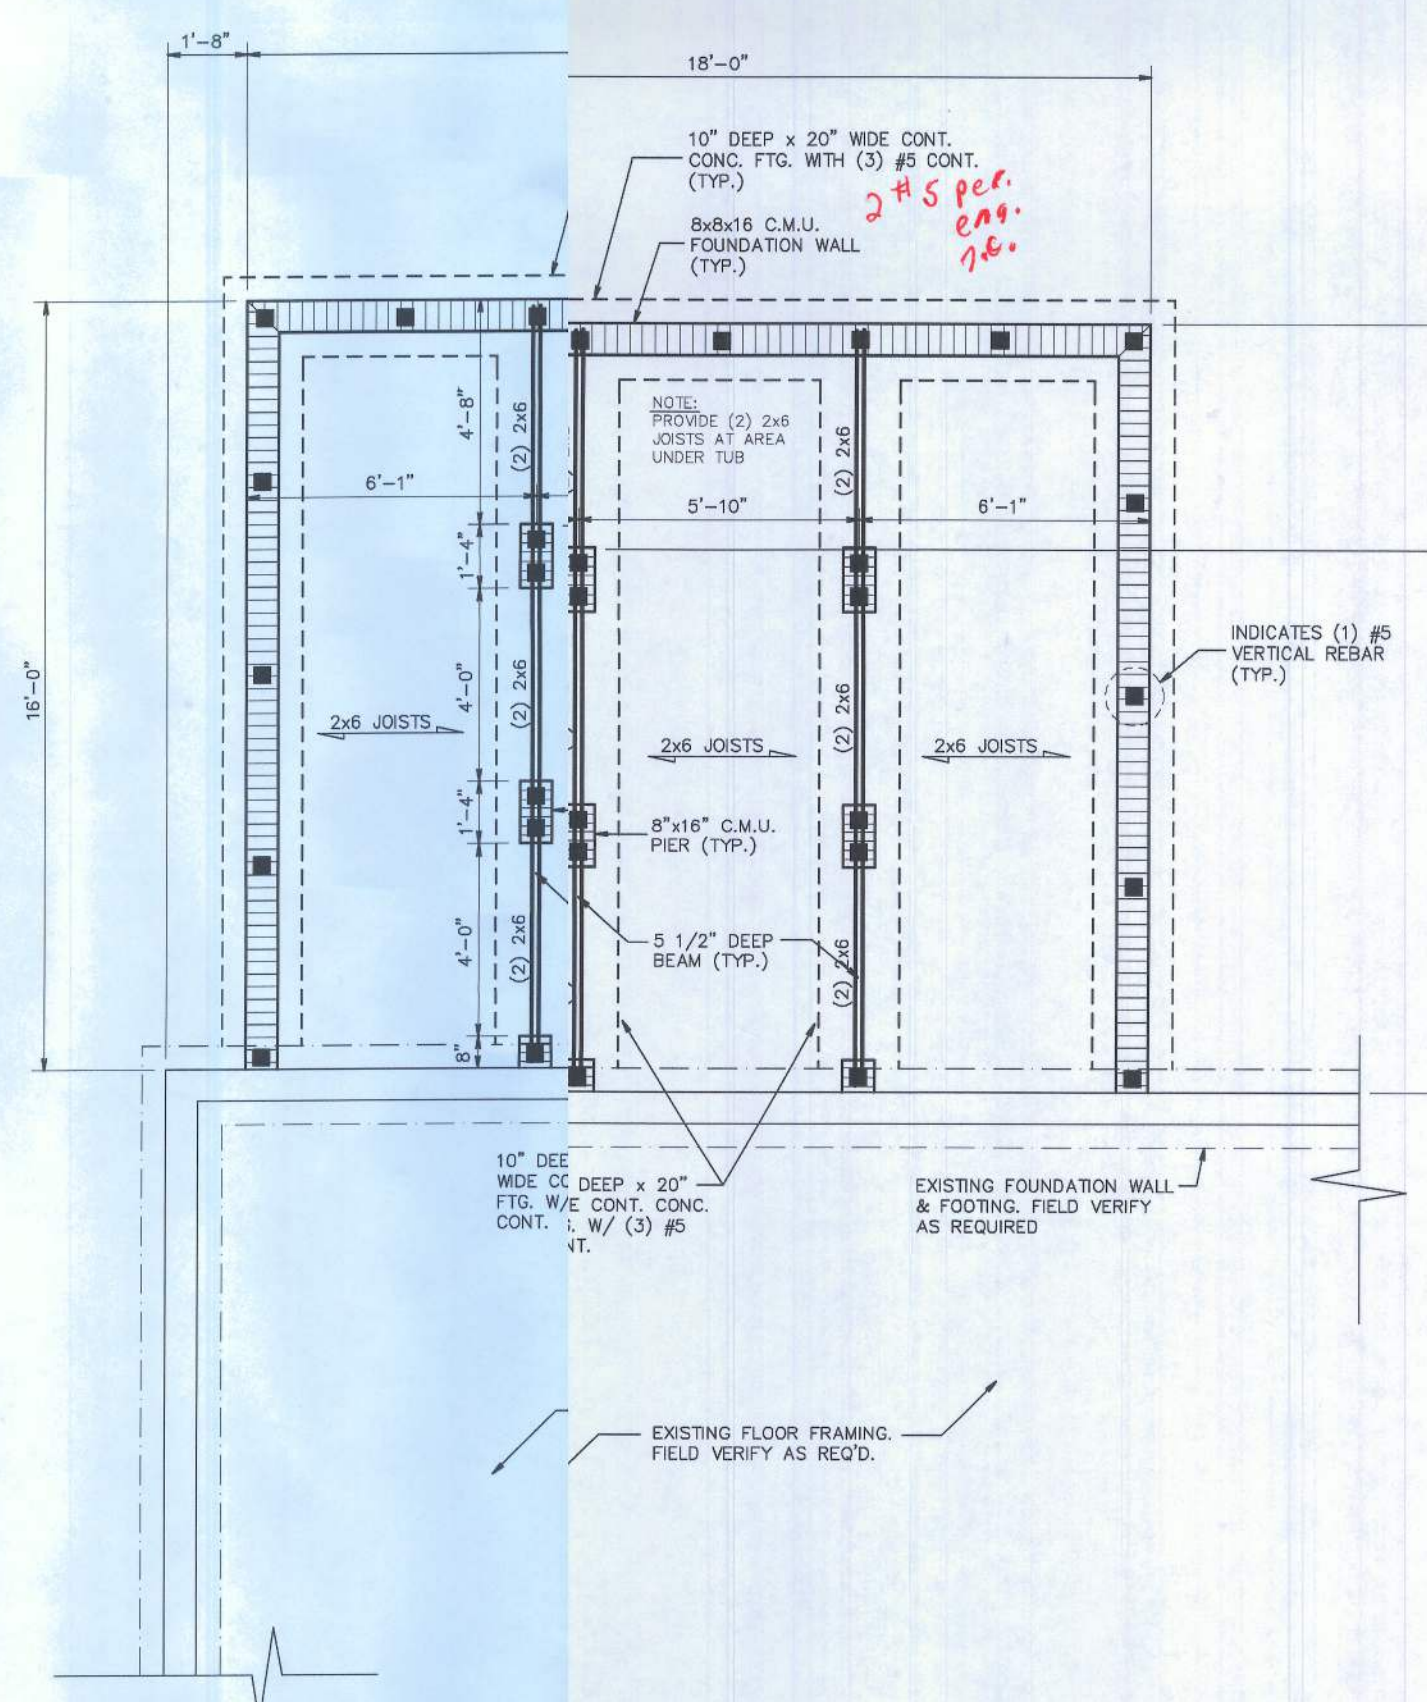

## FLOOR FRAMING & FOUNDATION PLAN

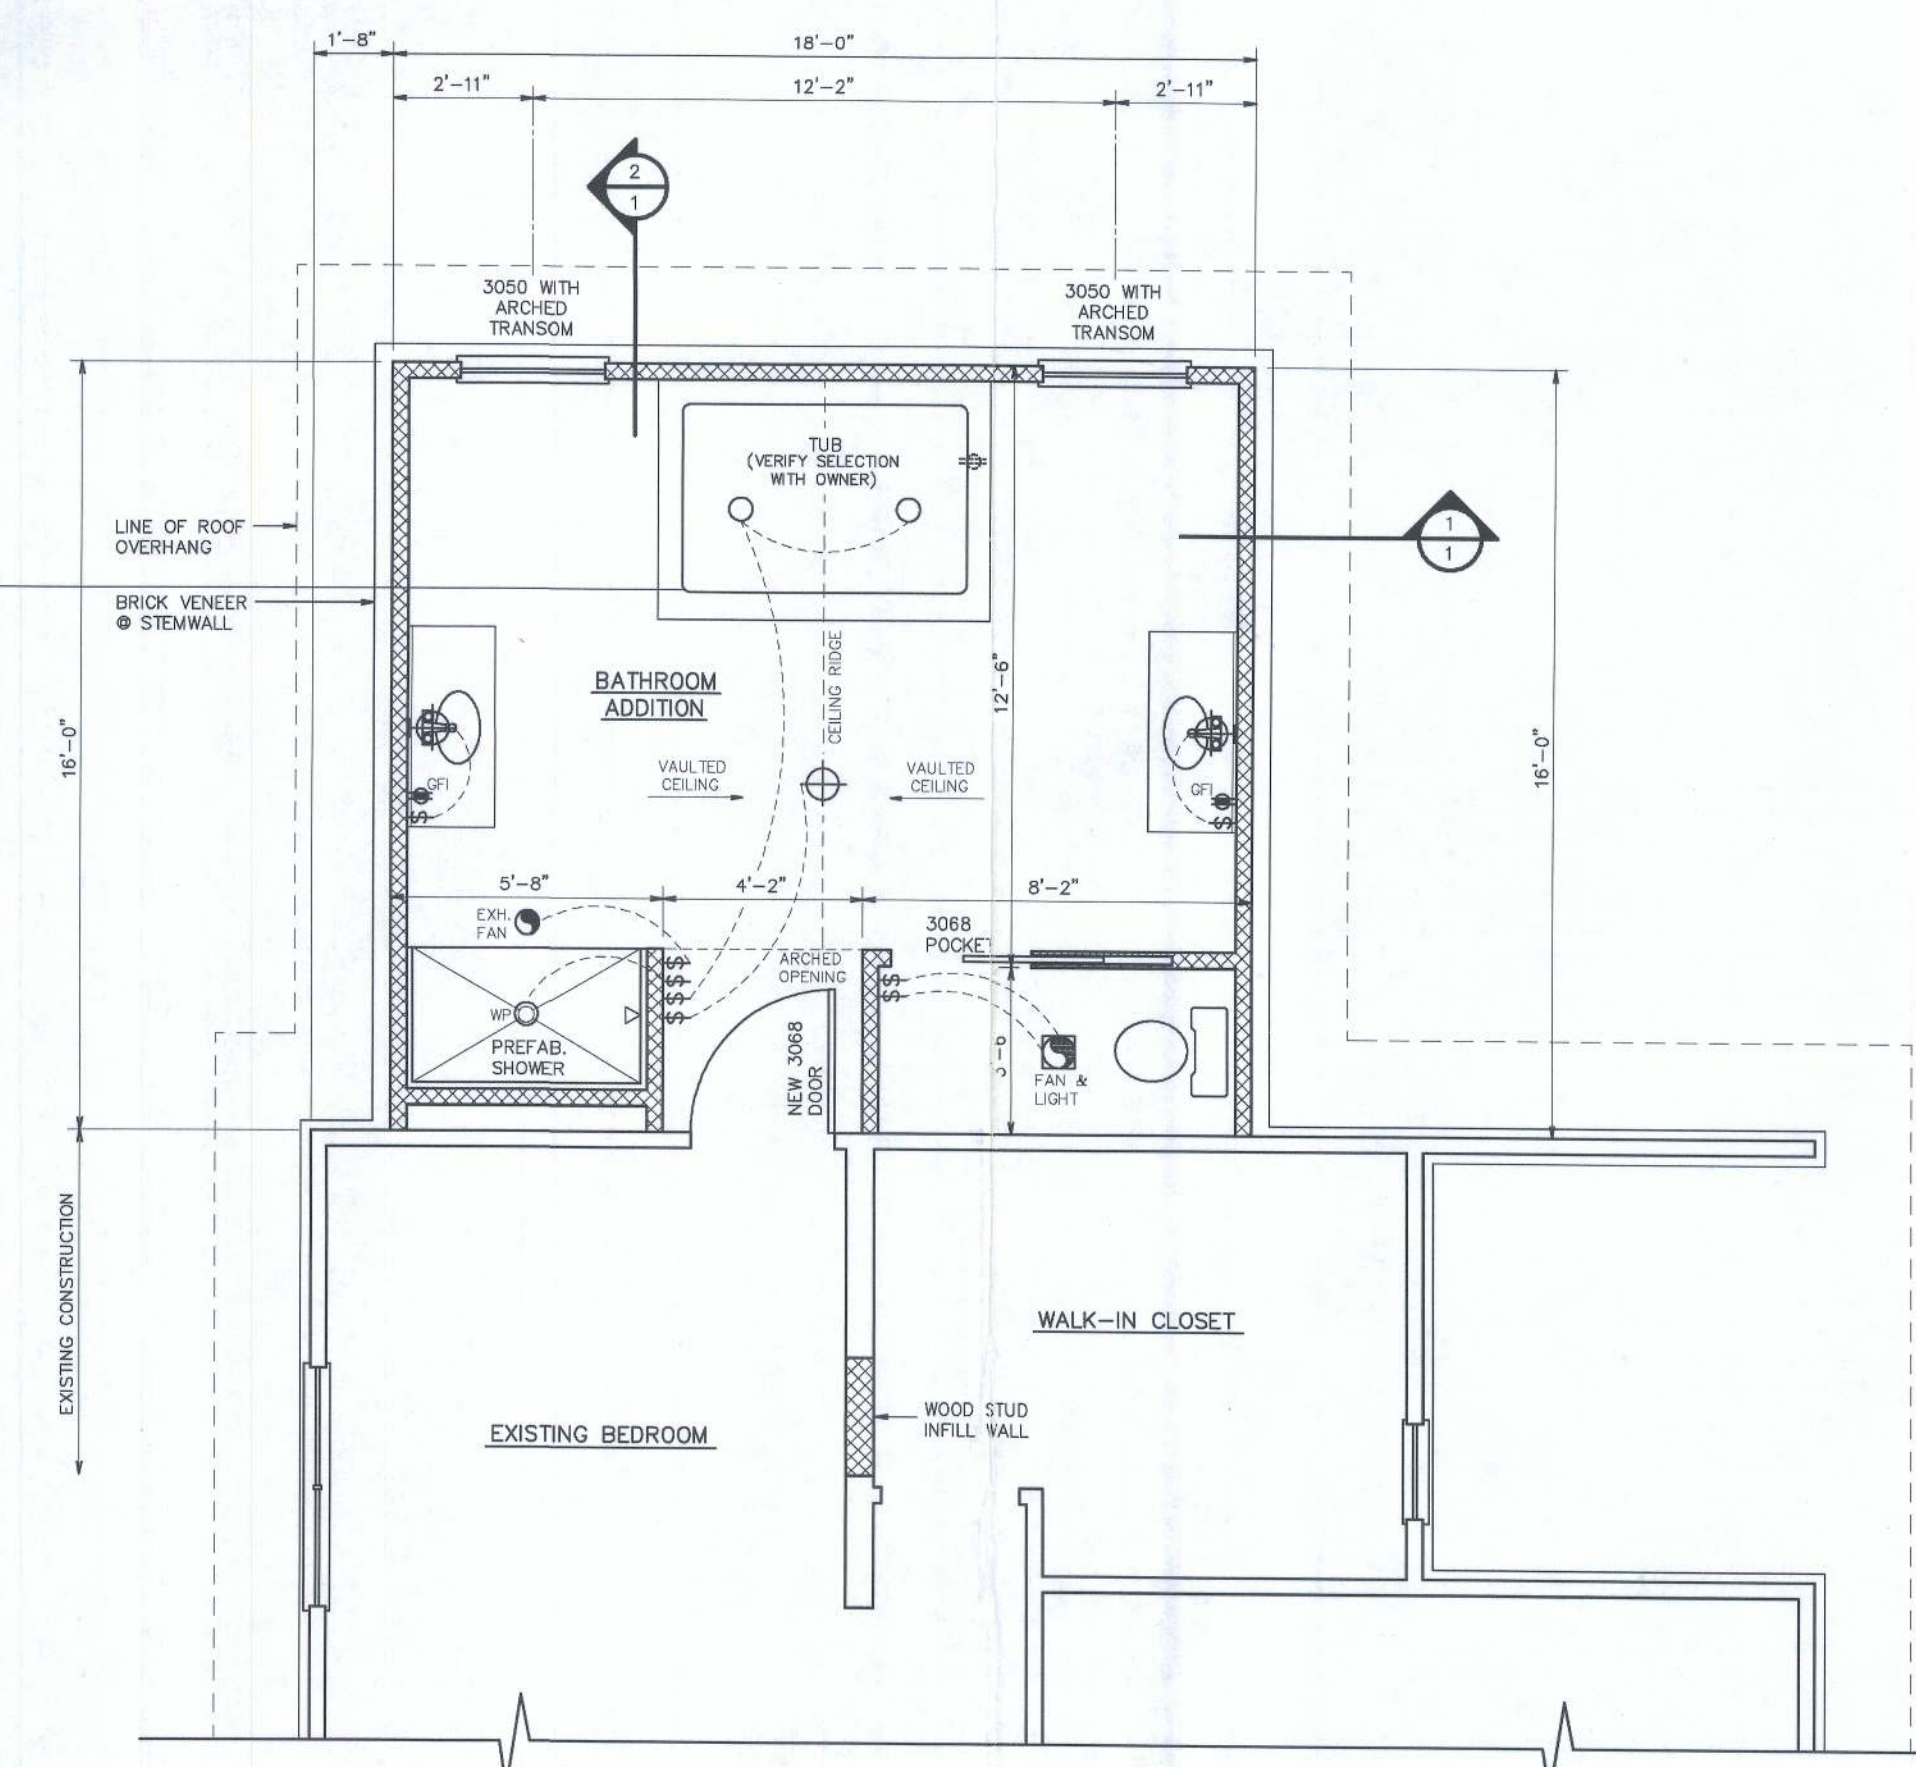

## FLOOR PLAN



BATHROOM ADDITION to the COLSON RESIDENCE  
COLUMBIA COUNTY, FLORIDA

DATE  
AUGUST 27, 2010

DRAWN  
B.G.

## REVISIONS

## SHEET CONTENTS


|                                    |   |
|------------------------------------|---|
| SITE PLAN                          | 1 |
| DEMOLITION PLAN                    | 2 |
| FLOOR FRAMING &<br>FOUNDATION PLAN | 3 |
| FLOOR PLAN                         | 4 |

SHEET


1

2




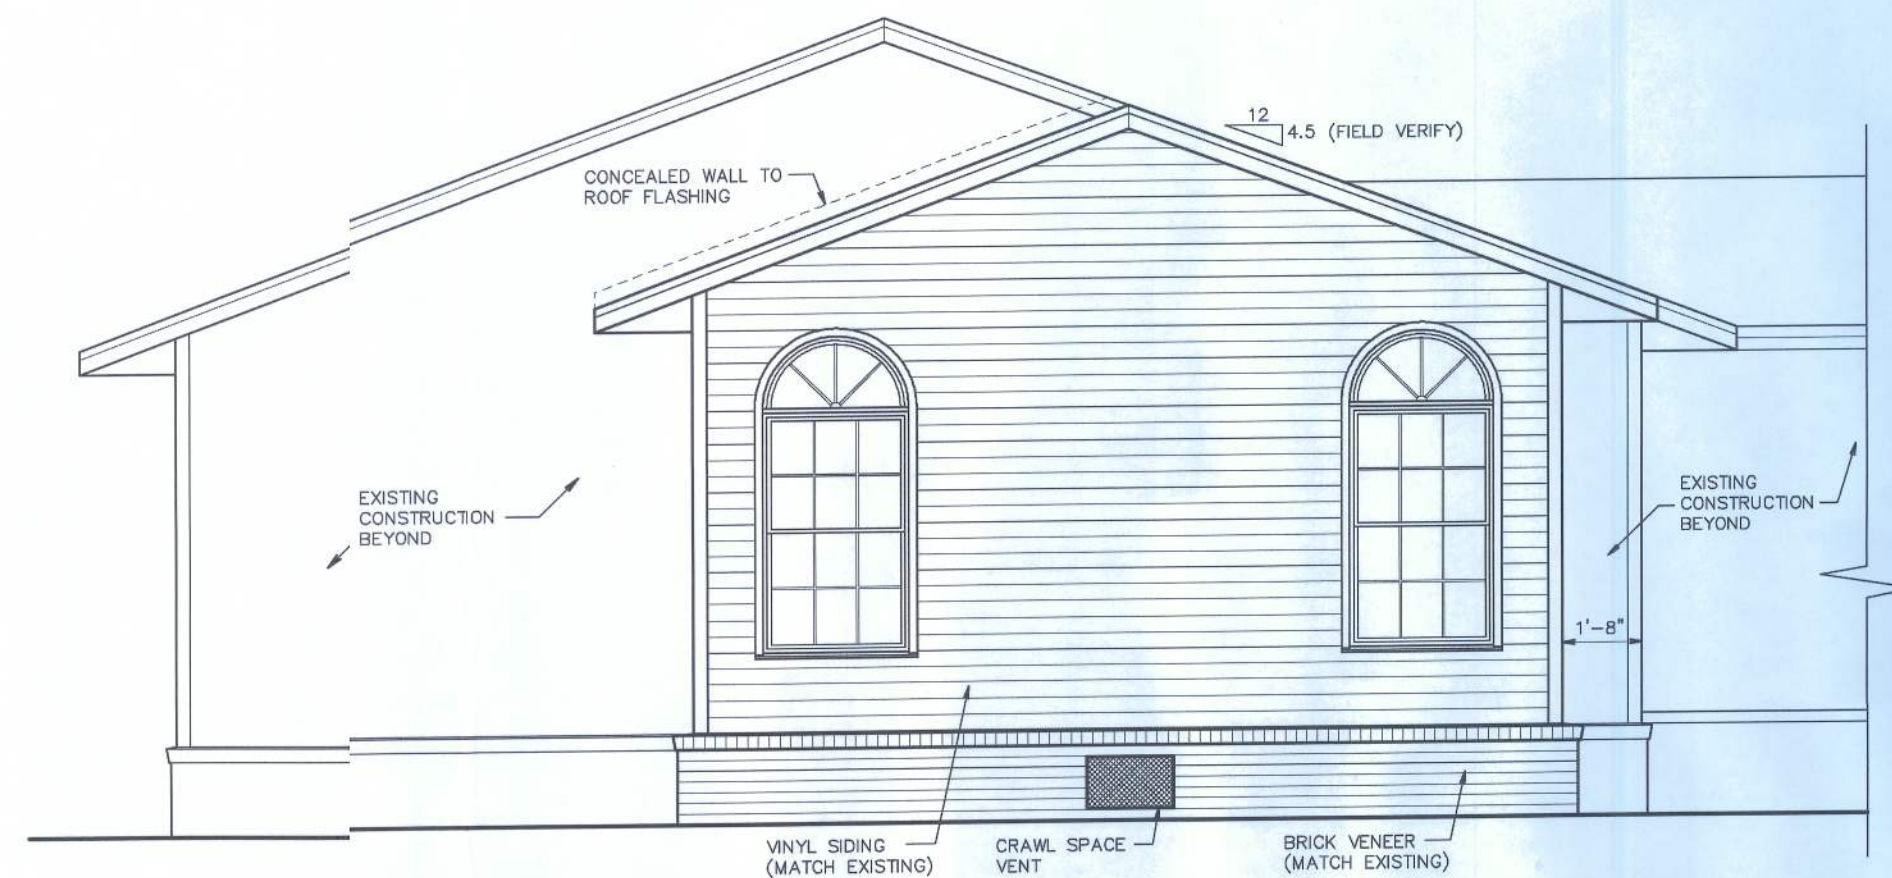


**NORTH ELEVATION**  
1/4"=1'-0"

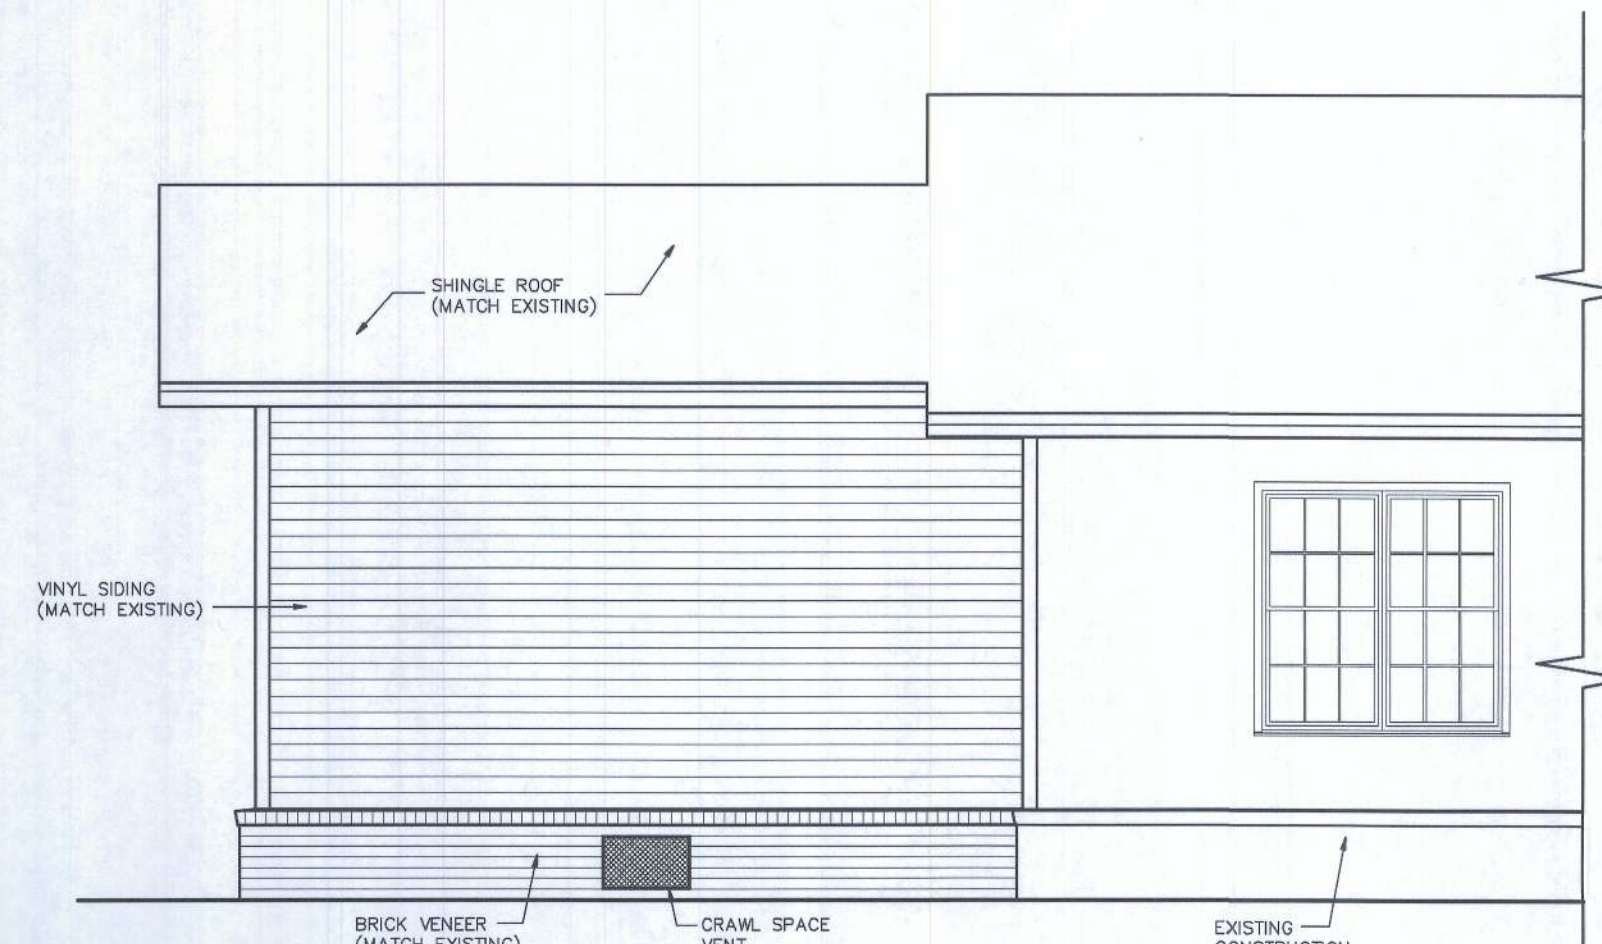

**WEST ELEVATION**  
1/4"=1'-0" EAST ELEVATION SIMILAR

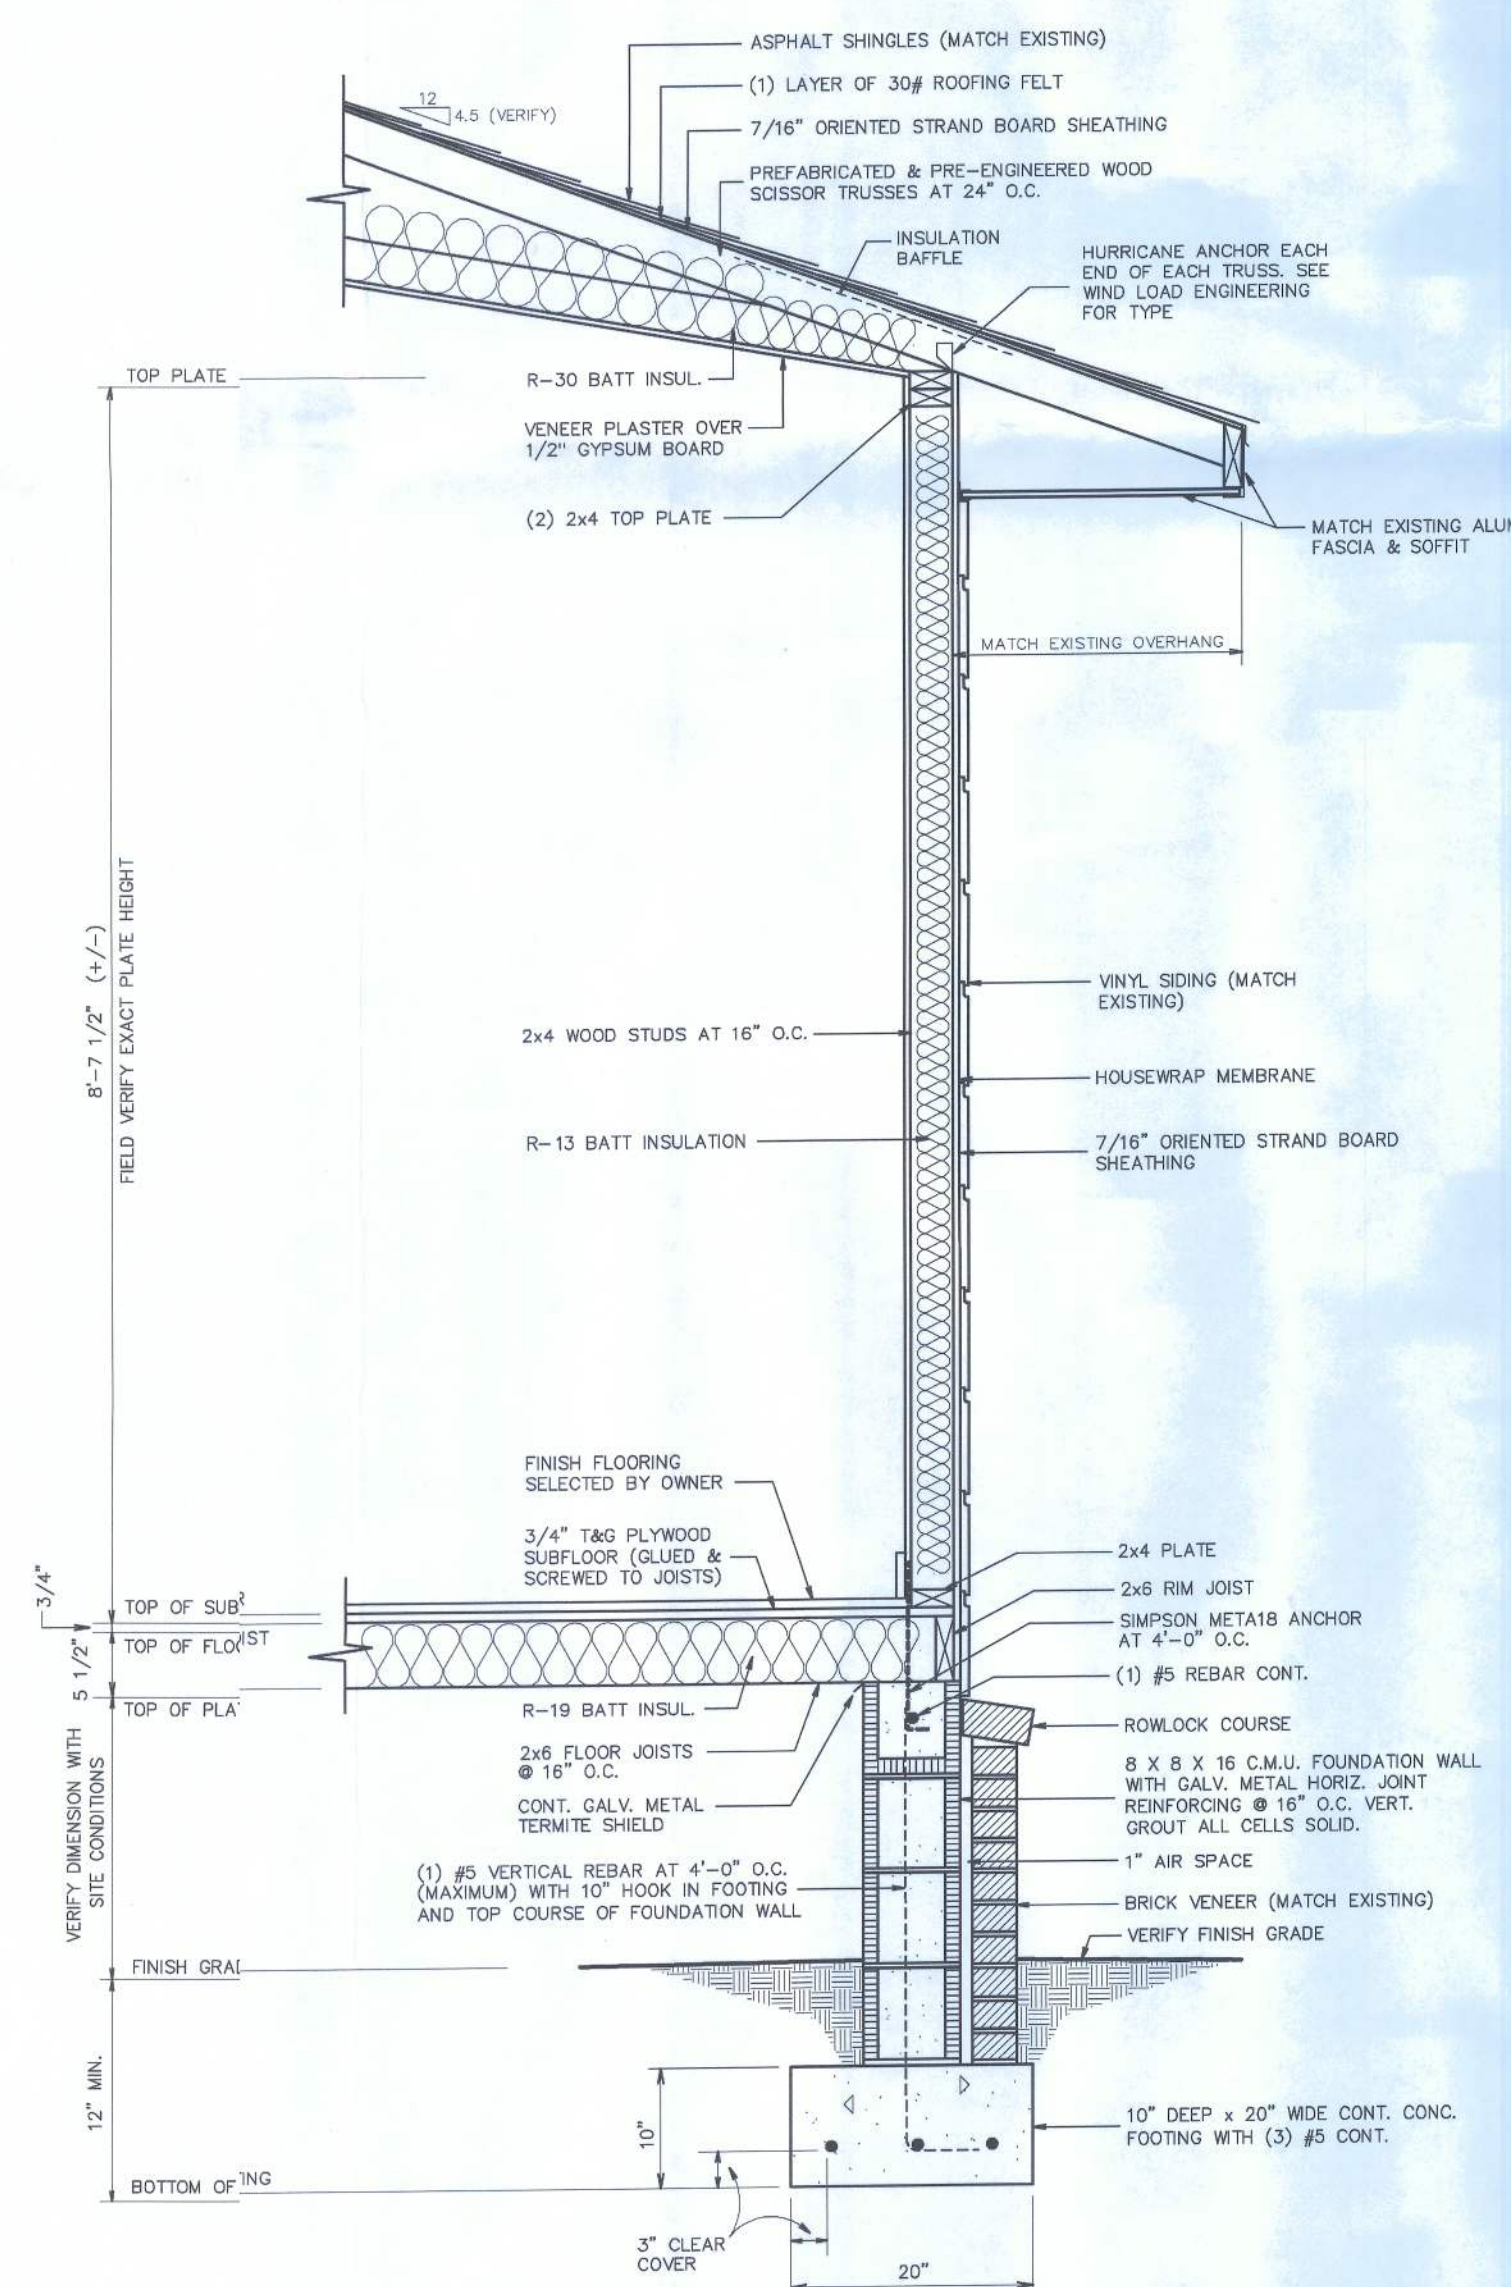

**1 WALL SECTION**  
3/4"=1'-0"

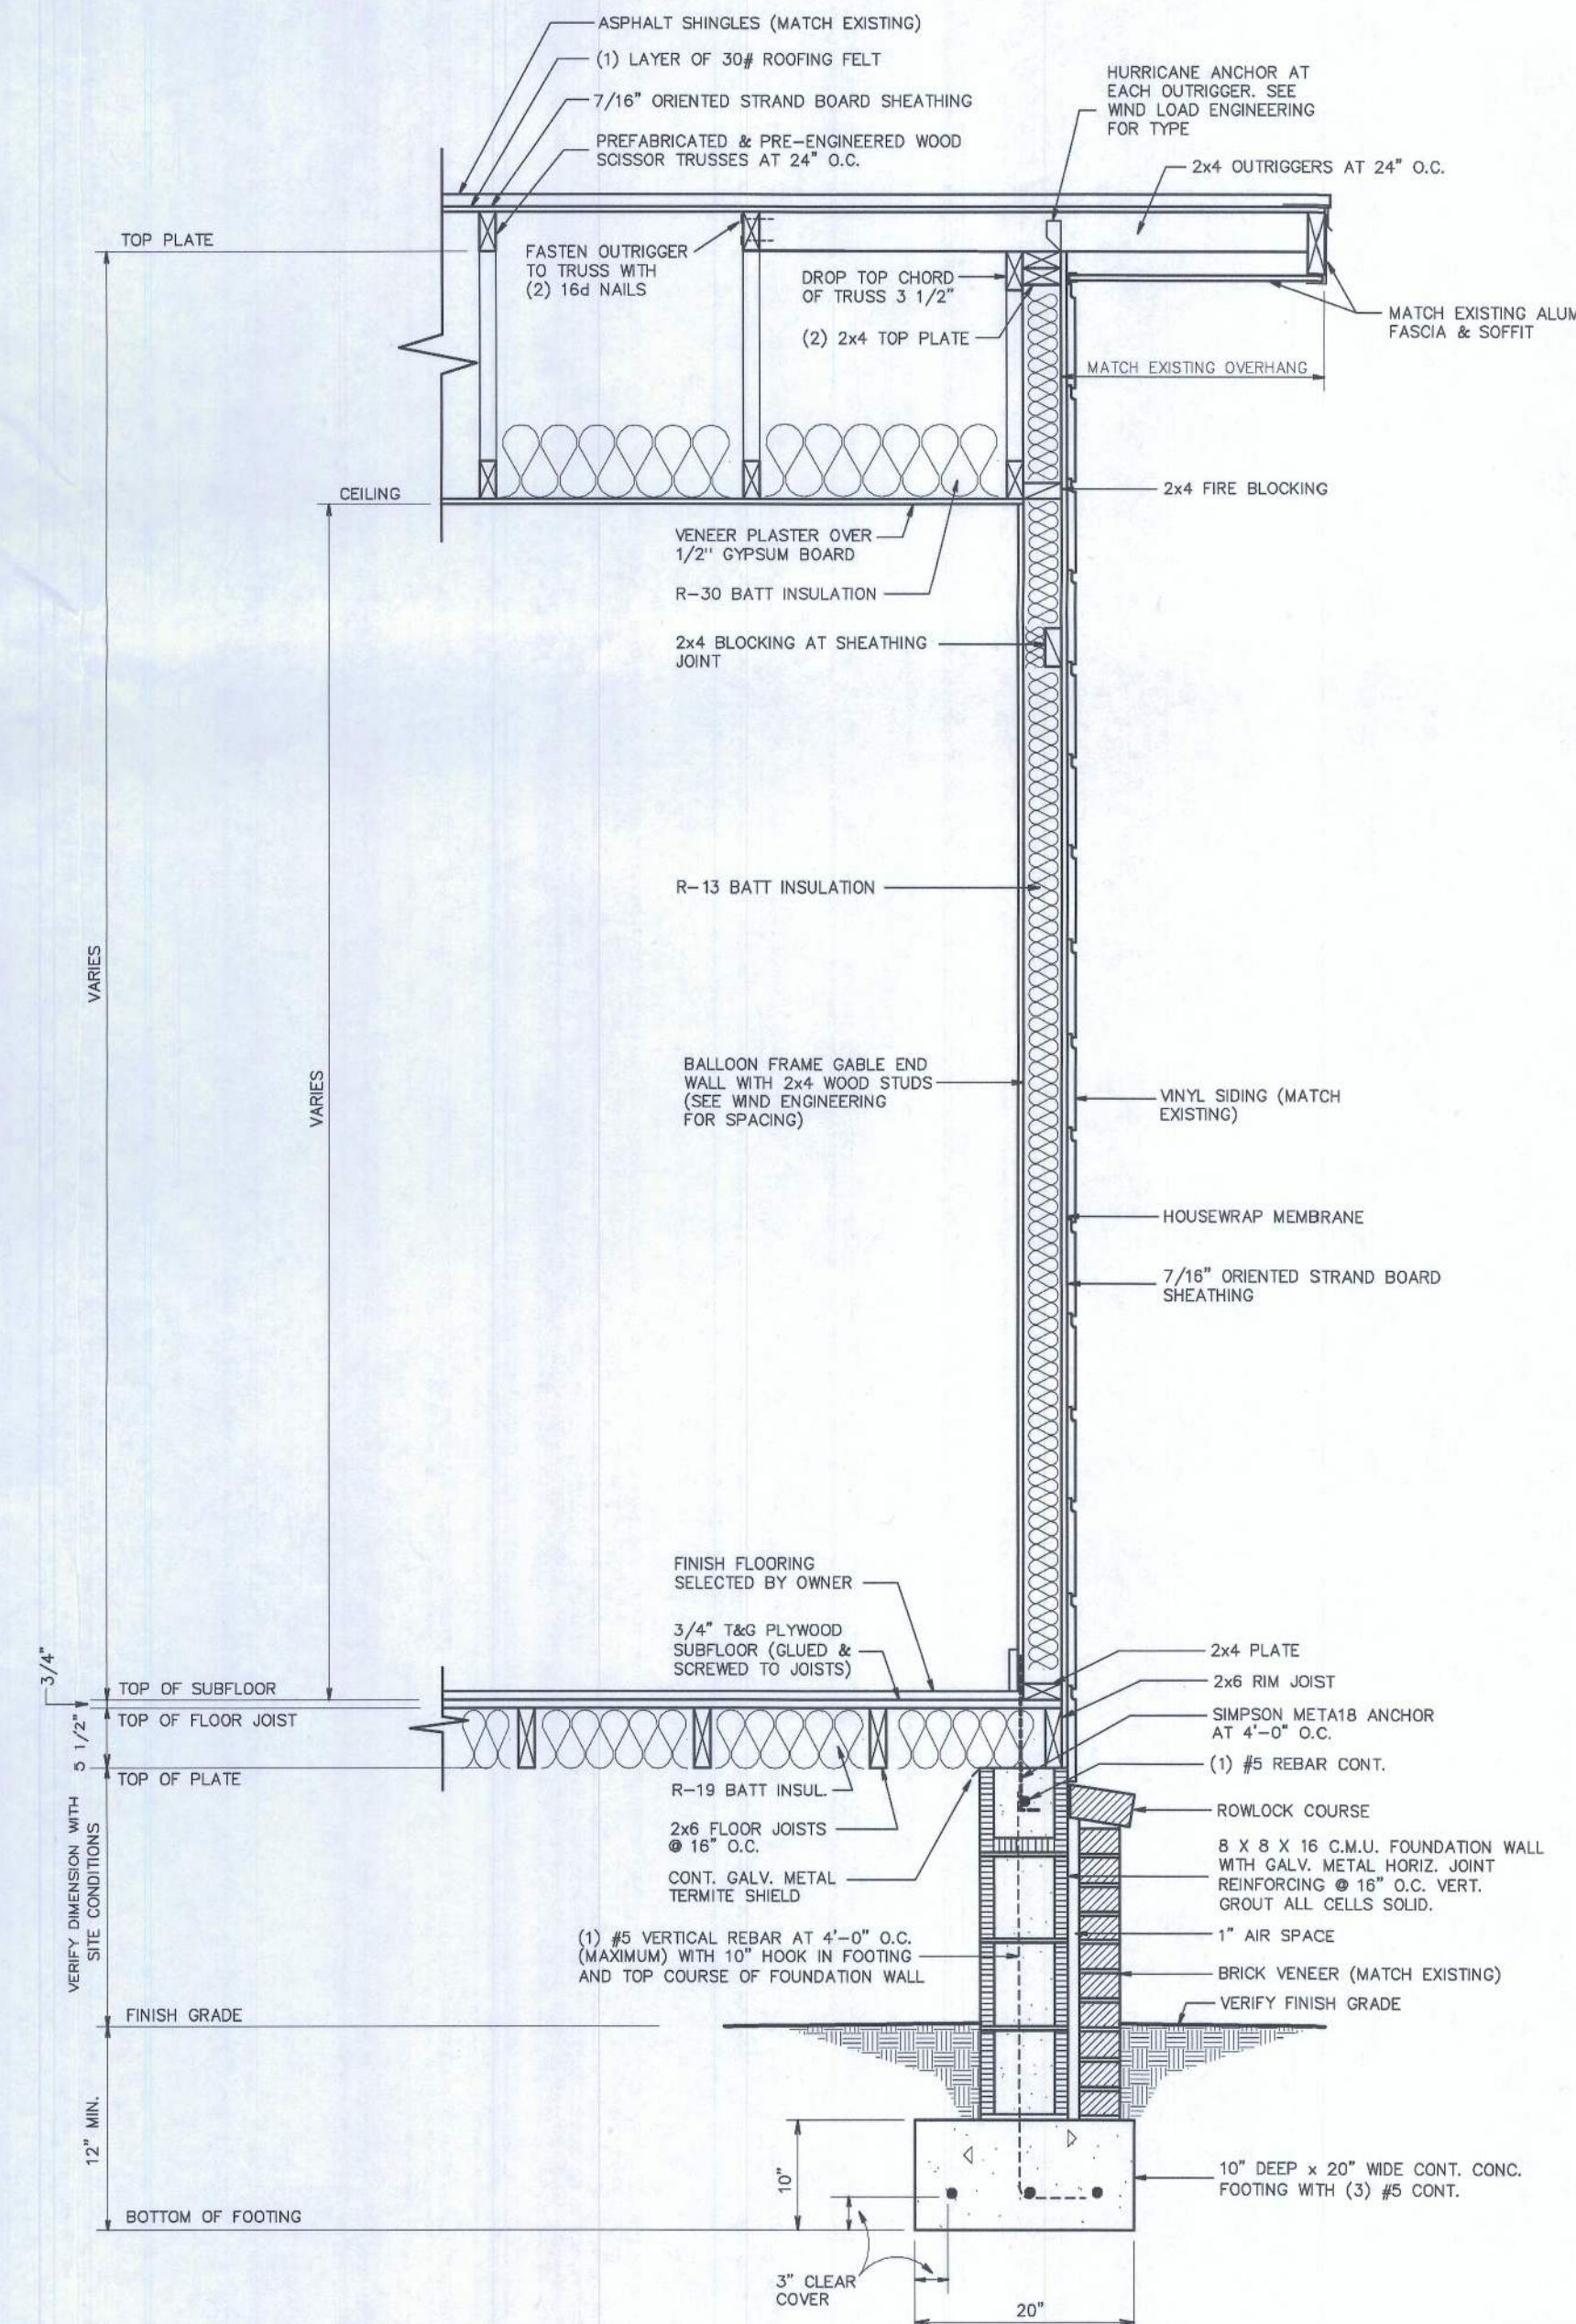

**2 SECTION thru GABLE END WALL**  
3/4"=1'-0"

BATHROOM ADDITION to the COLSON RESIDENCE  
COLUMBIA COUNTY, FLORIDA

DATE  
AUGUST 27, 2010

DRAW  
B.G.

REVISIONS

SHEET CONTENTS  
EXTERIOR ELEVATIONS  
WALL ECTIONS

SHEET  
2  
OF  
2