

1005
201110

REVISIONS
August 15, 2005


SOFTPLAN
ARCHITECTURAL DESIGN SOFTWARE

EXTERIOR ELEVATIONS
SCALE: 1/4" = 1'-0"

TYPICAL WALL SECTION
SCALE: 1" = 1'-0"

A CUSTOM RESIDENCE FOR: TIM & TINA MORRIS
ERKINGER HOME BUILDERS, INC.
PROJECT ADDRESS: LOT 6, HERITAGE HILLS, COLUMBIA COUNTY, FLORIDA

©WILLIAM MYERS
DESIGN
P.O. BOX 1513
LAKE CITY, FL 32056
(386) 758-8406
williammyers.net

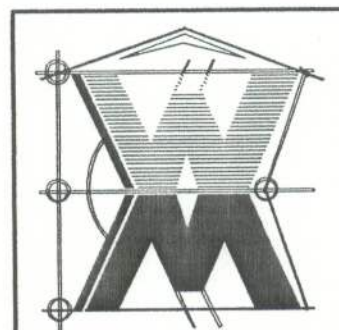

JOB NUMBER
050407

SHEET NUMBER
A.1
OF 4 SHEETS

Will C. Myers


OFFICE COPY 23985



LEFT ELEVATION
SCALE: 1/4" = 1'-0"




RIGHT ELEVATION
SCALE: 1/4" = 1'-0"

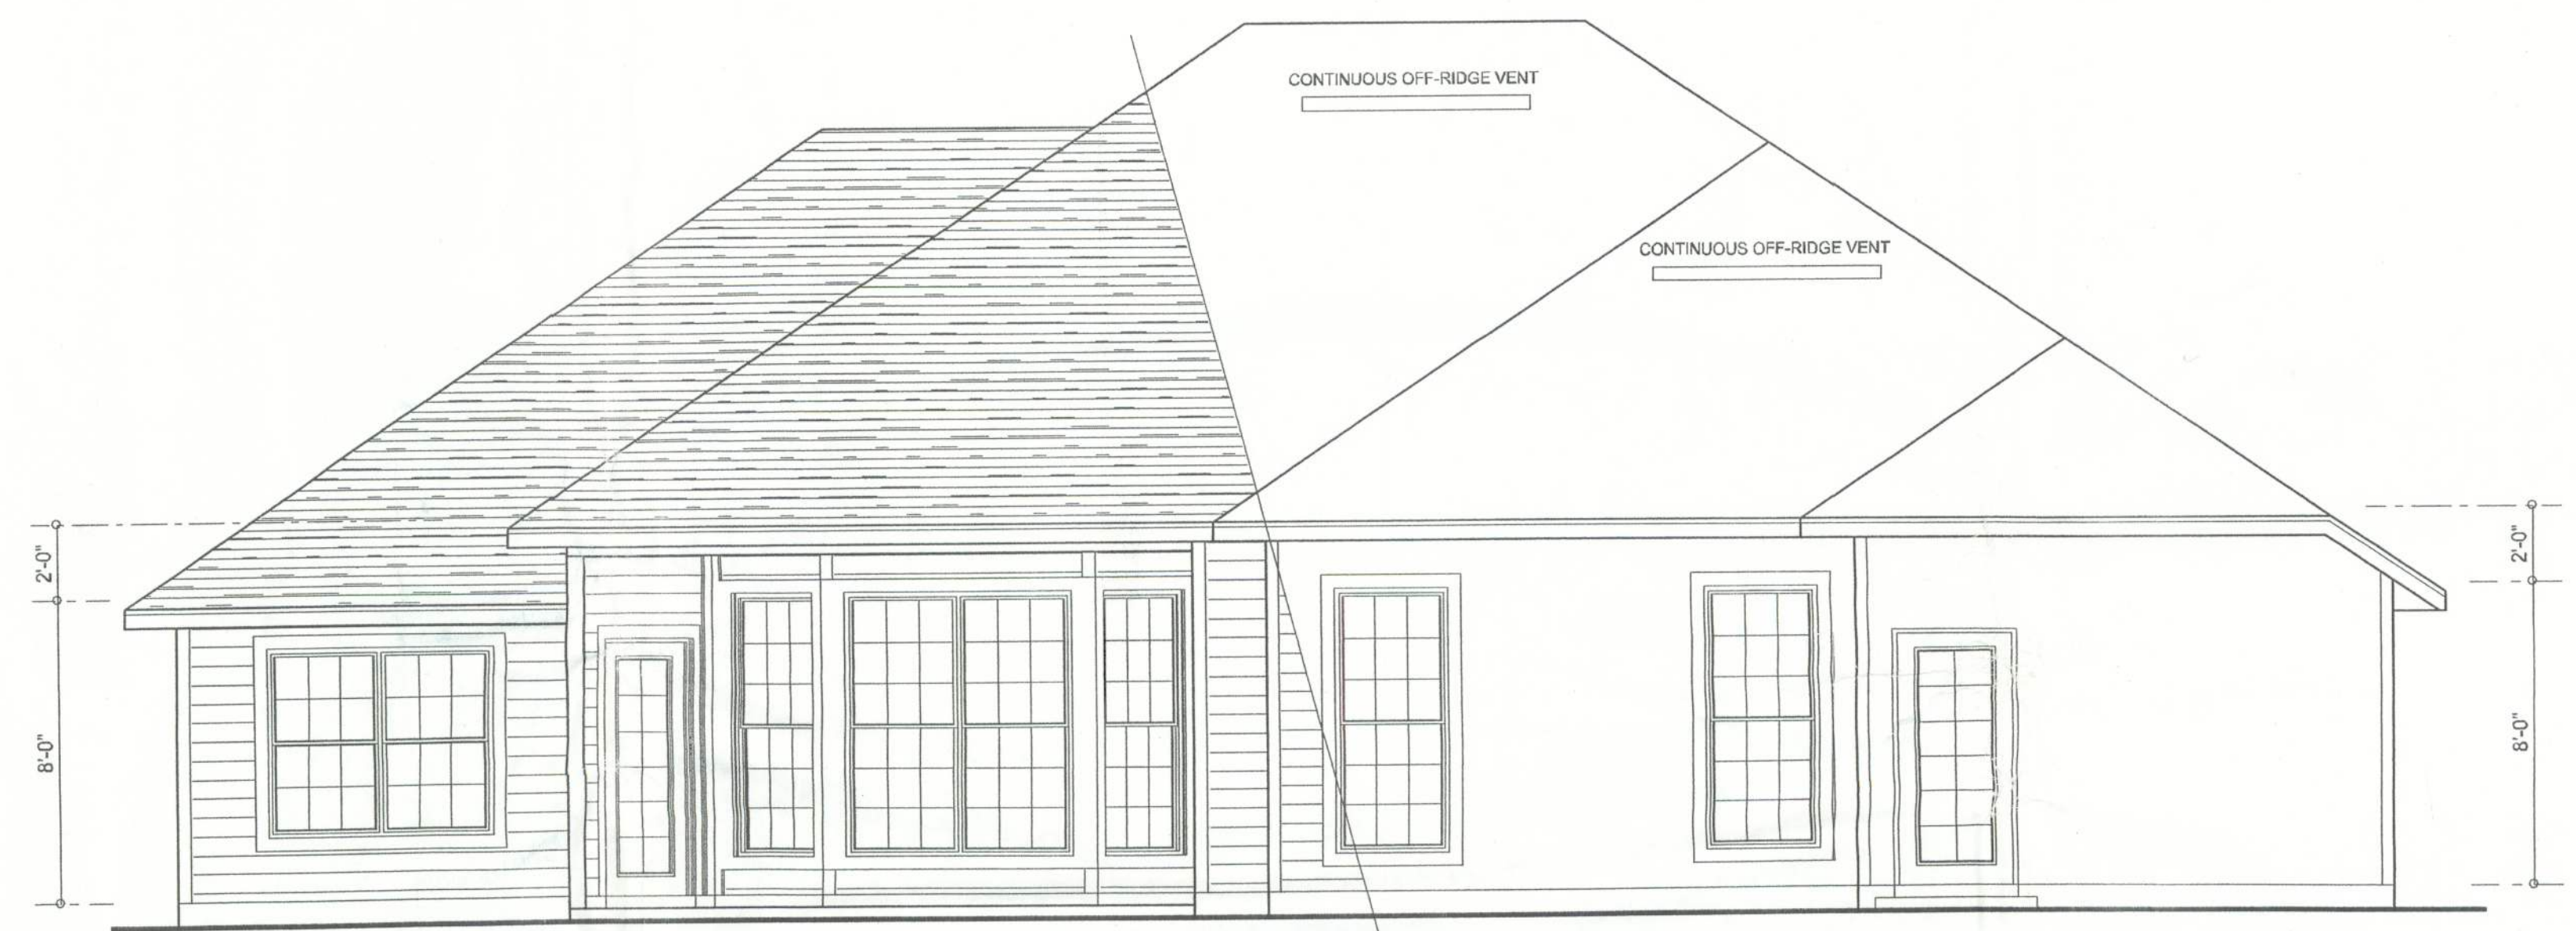

REAR ELEVATION
SCALE: 1/4" = 1'-0"



FRONT ELEVATION
SCALE: 1/4" = 1'-0"

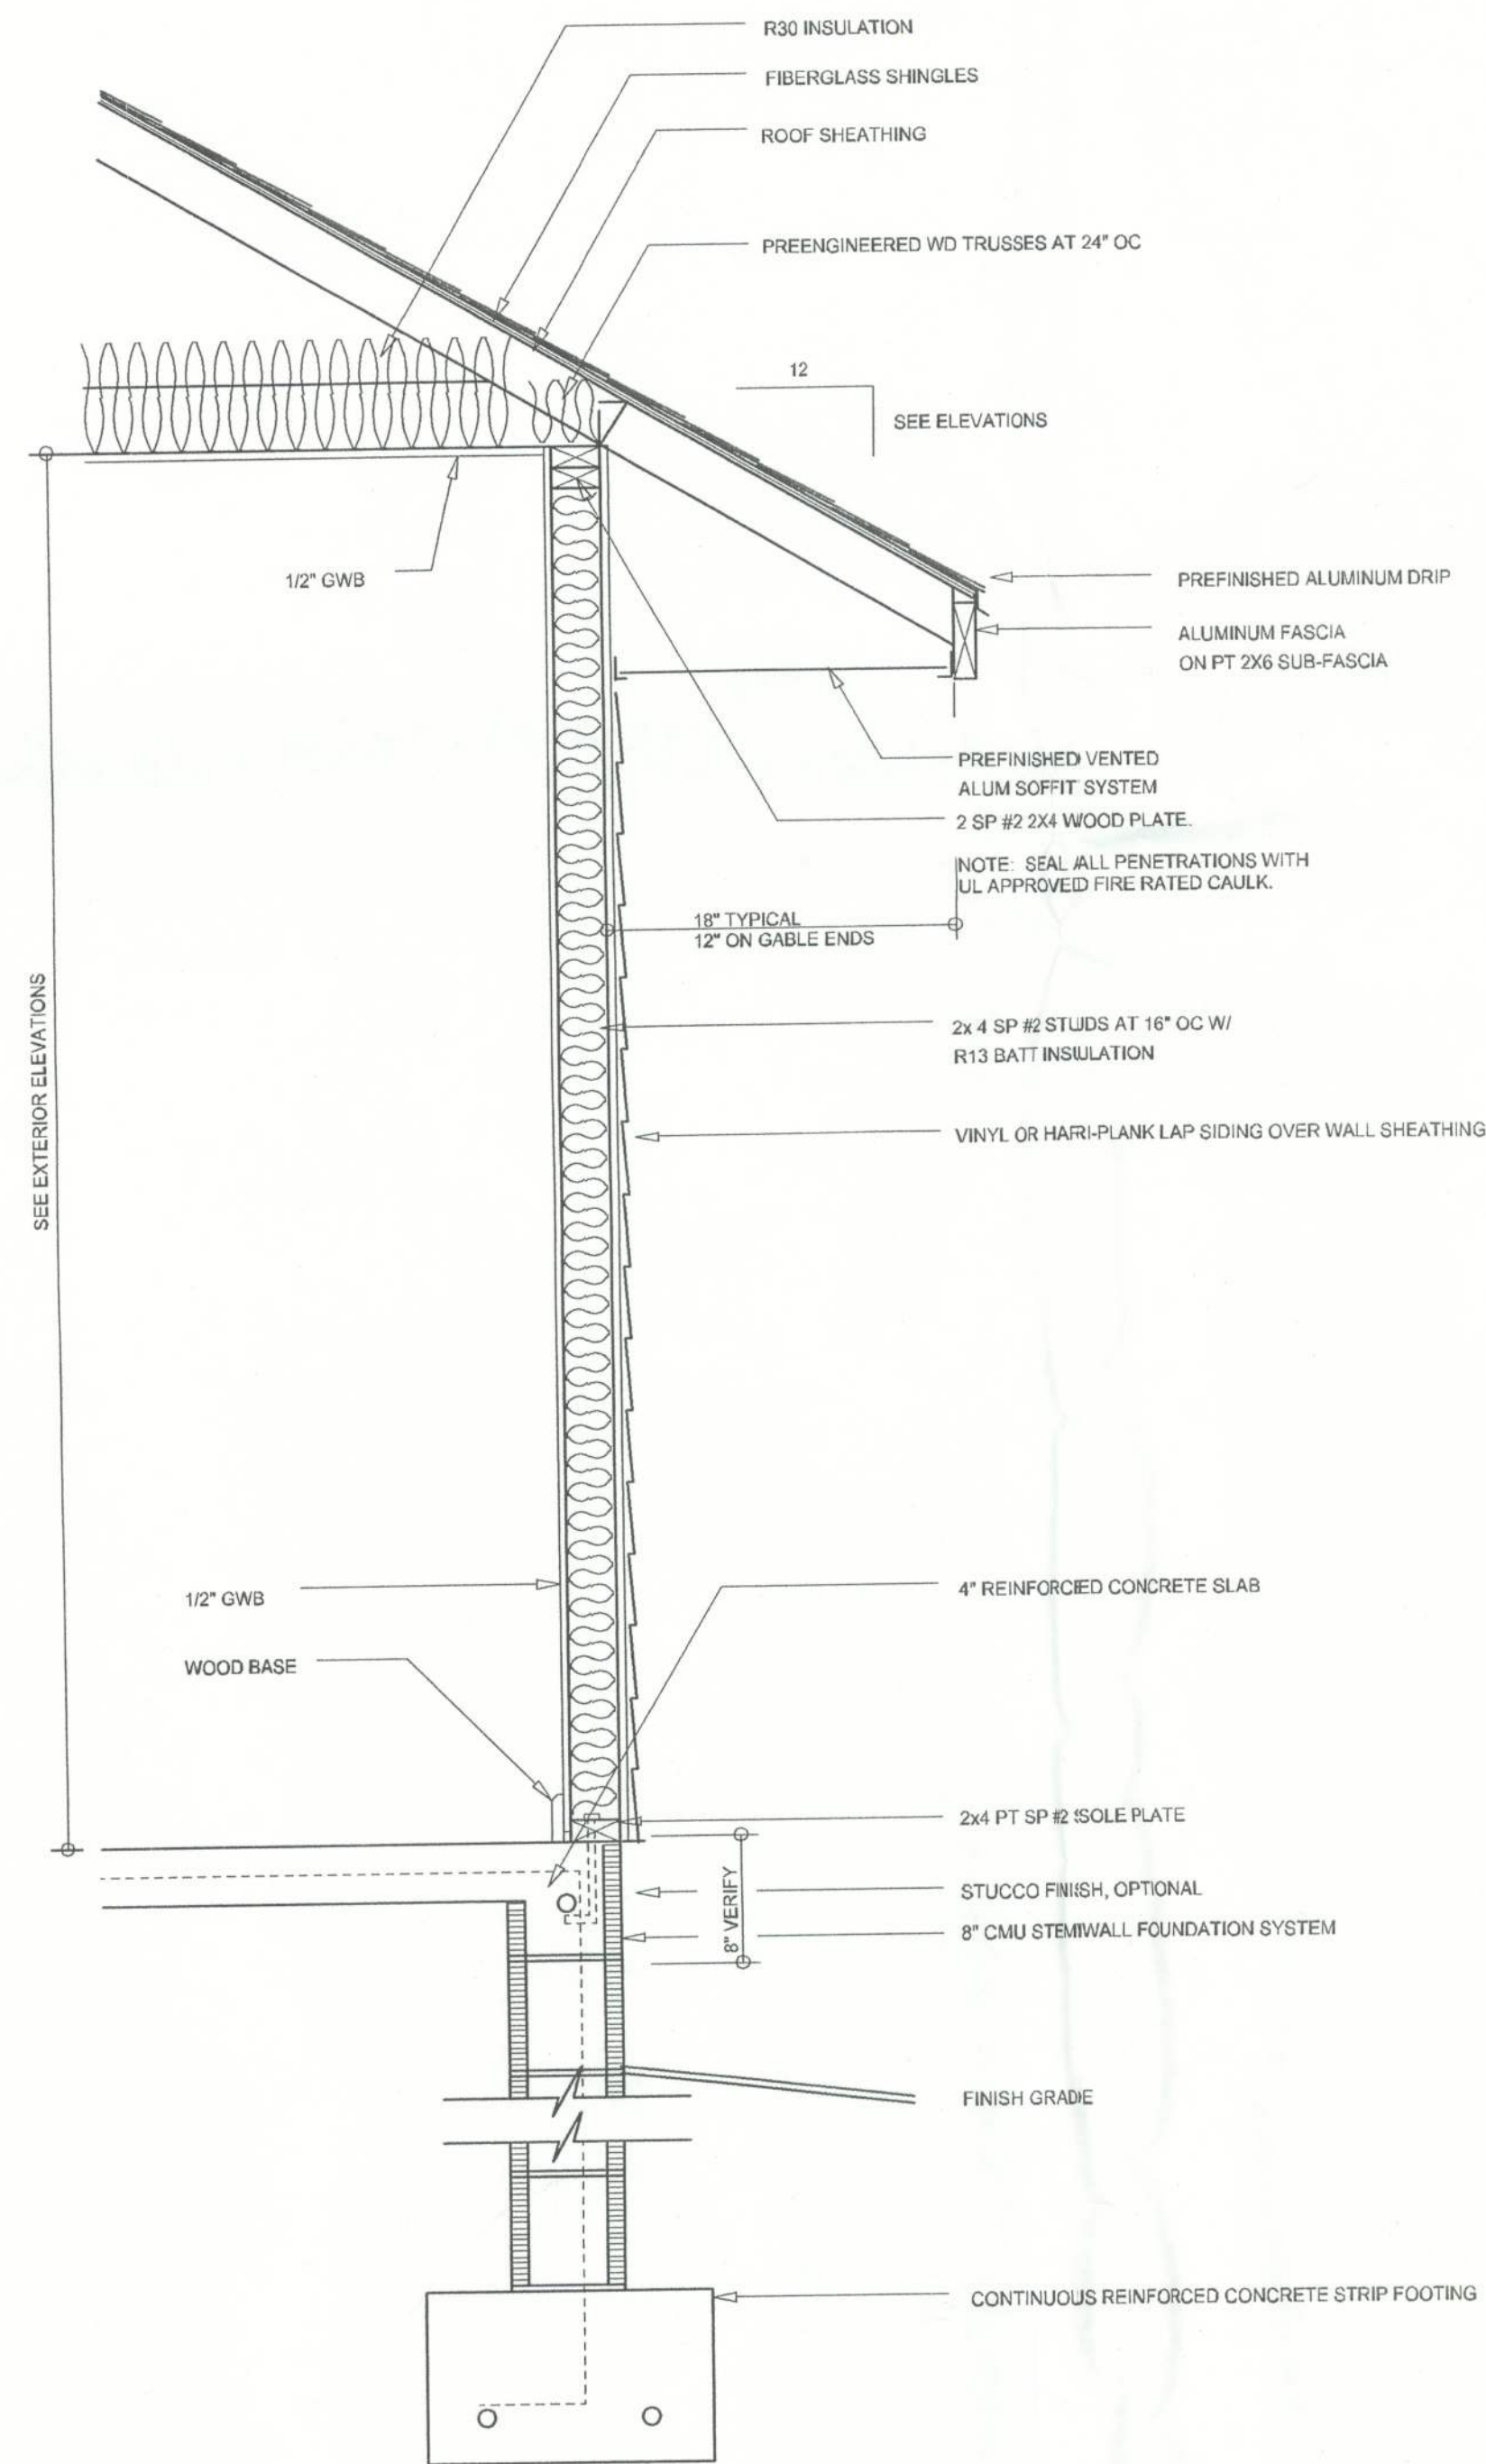

TYPICAL WALL SECTION
SCALE: 1" = 1'-0"