




REAR ELEVATION
SCALE: 1/4" = 1'-0"



FRONT ELEVATION
SCALE: 1/4" = 1'-0"

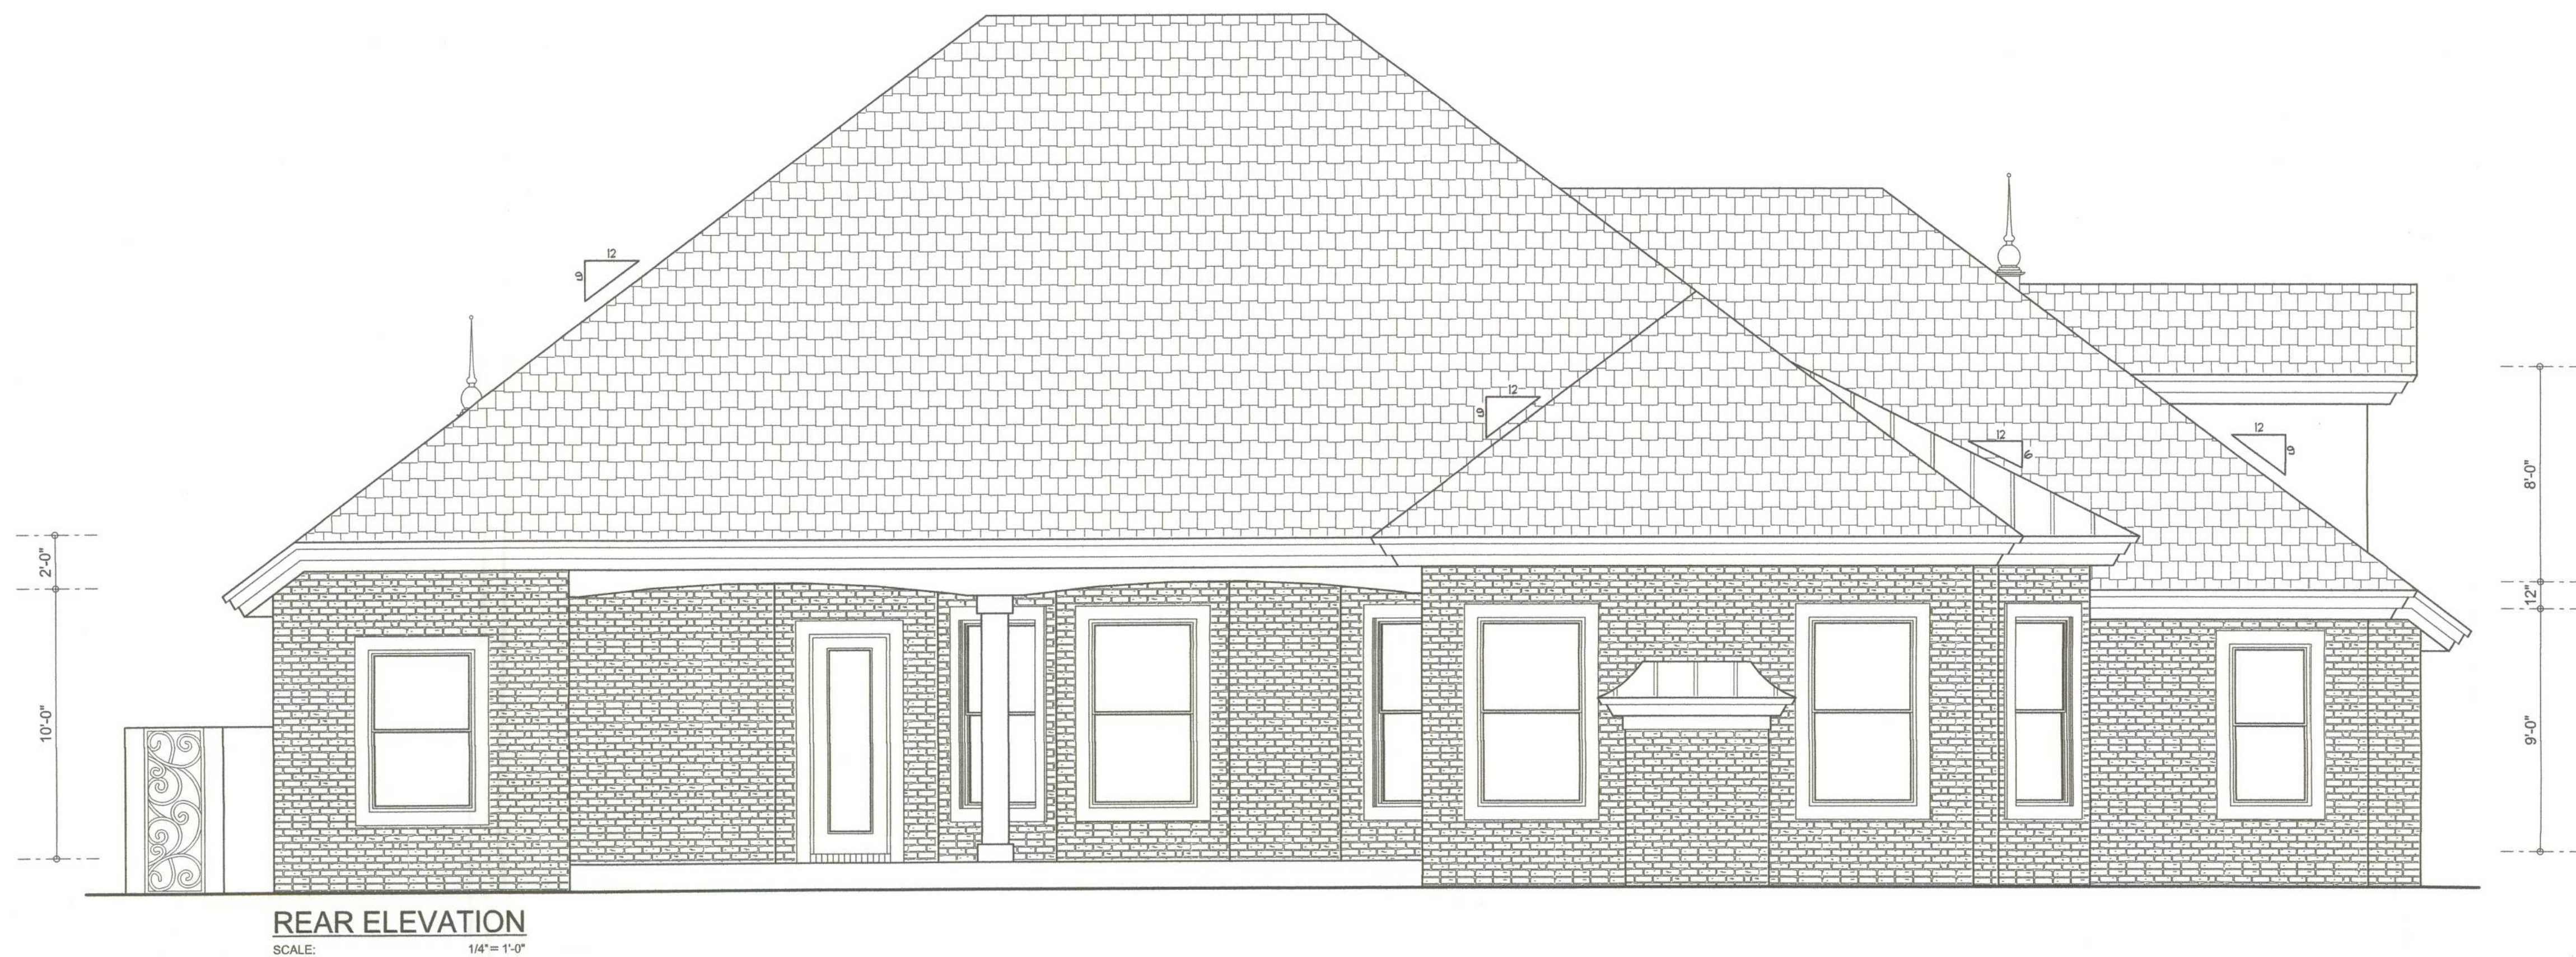


Wm C-M

28339

REVISIONS
September 15, 2008
SOFTPLAN
ARCHITECTURAL DESIGN SOFTWARE
EXTERIOR ELEVATIONS
SCALE: 1/4" = 1'-0"

A HOME DESIGN FOR:
CHARLES & MARLENE MEADE
PROJECT ADDRESS: LOT 1 COLUMBIA MEADOWS S/D, COLUMBIA COUNTY, FL

©WILLIAM MYERS
DESIGN
P.O. BOX 1513
LAKE CITY, FL 32056
(386) 758-6406
will@williammyers.net

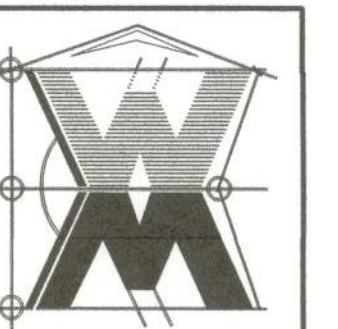

JOB NUMBER
080707

SHEET NUMBER
A.1
OF 5 SHEETS