



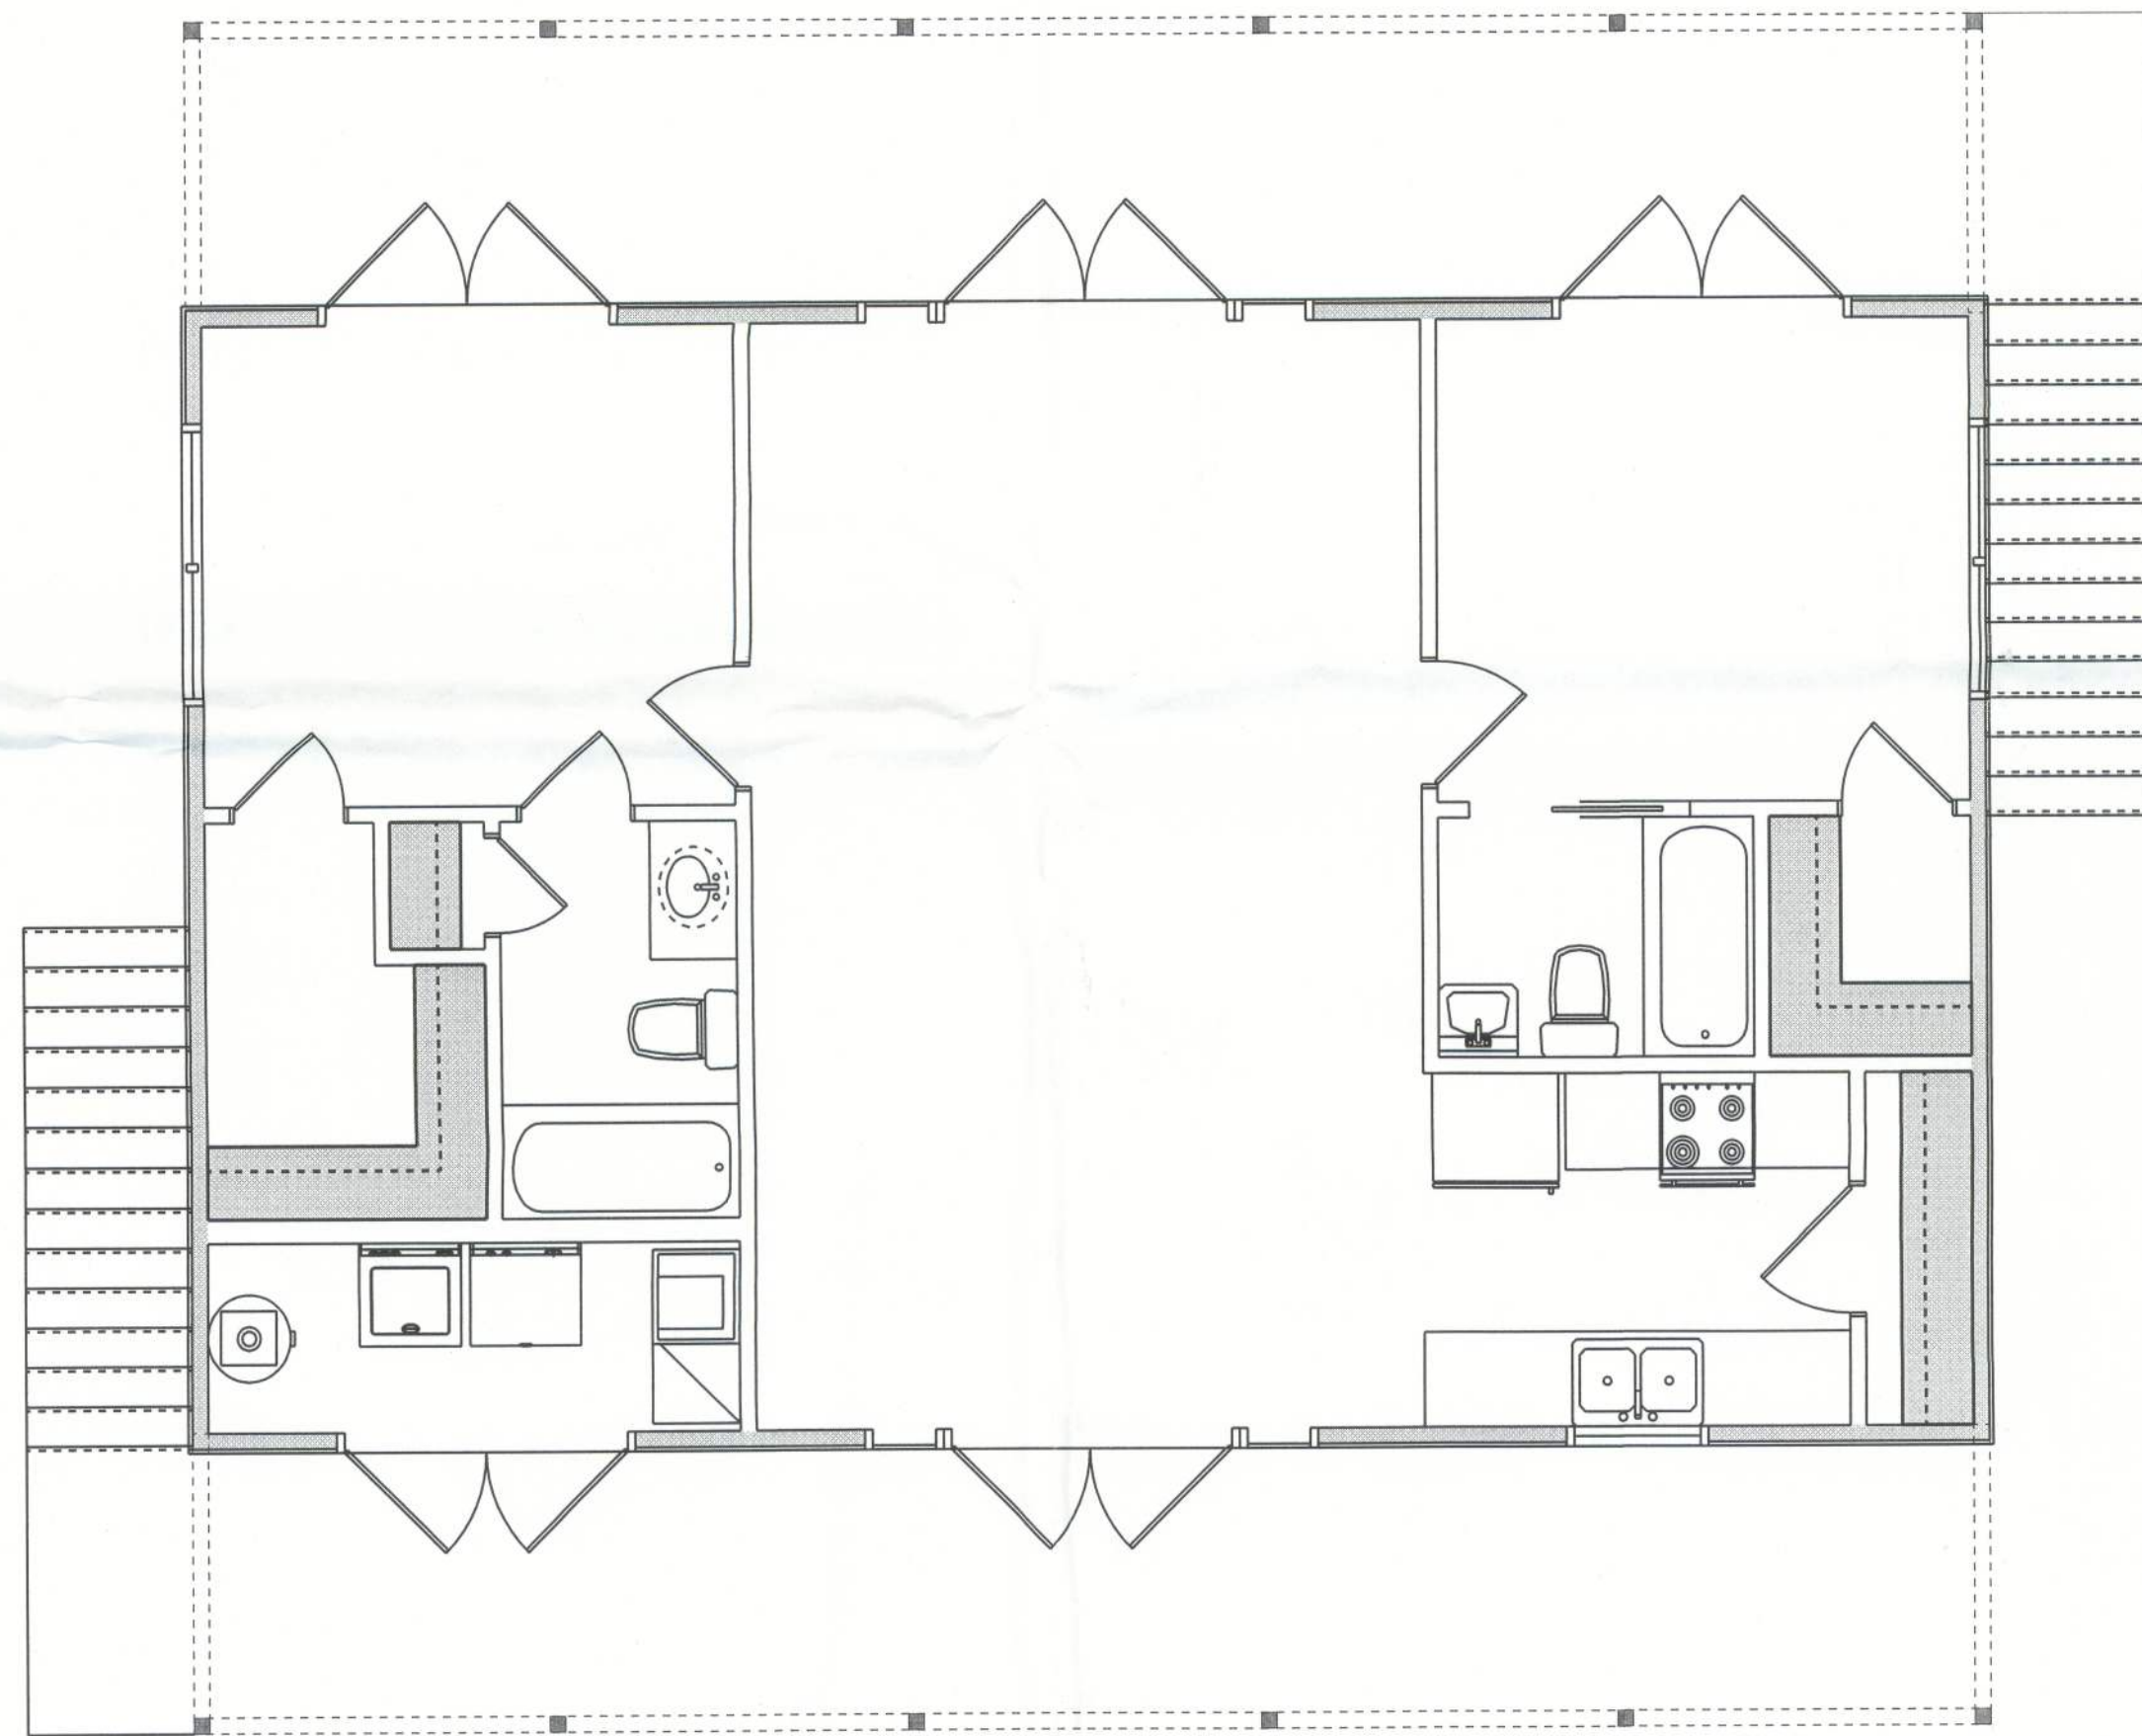

EXISTING FLOOR PLAN
SCALE: 1/4" = 1'-0"

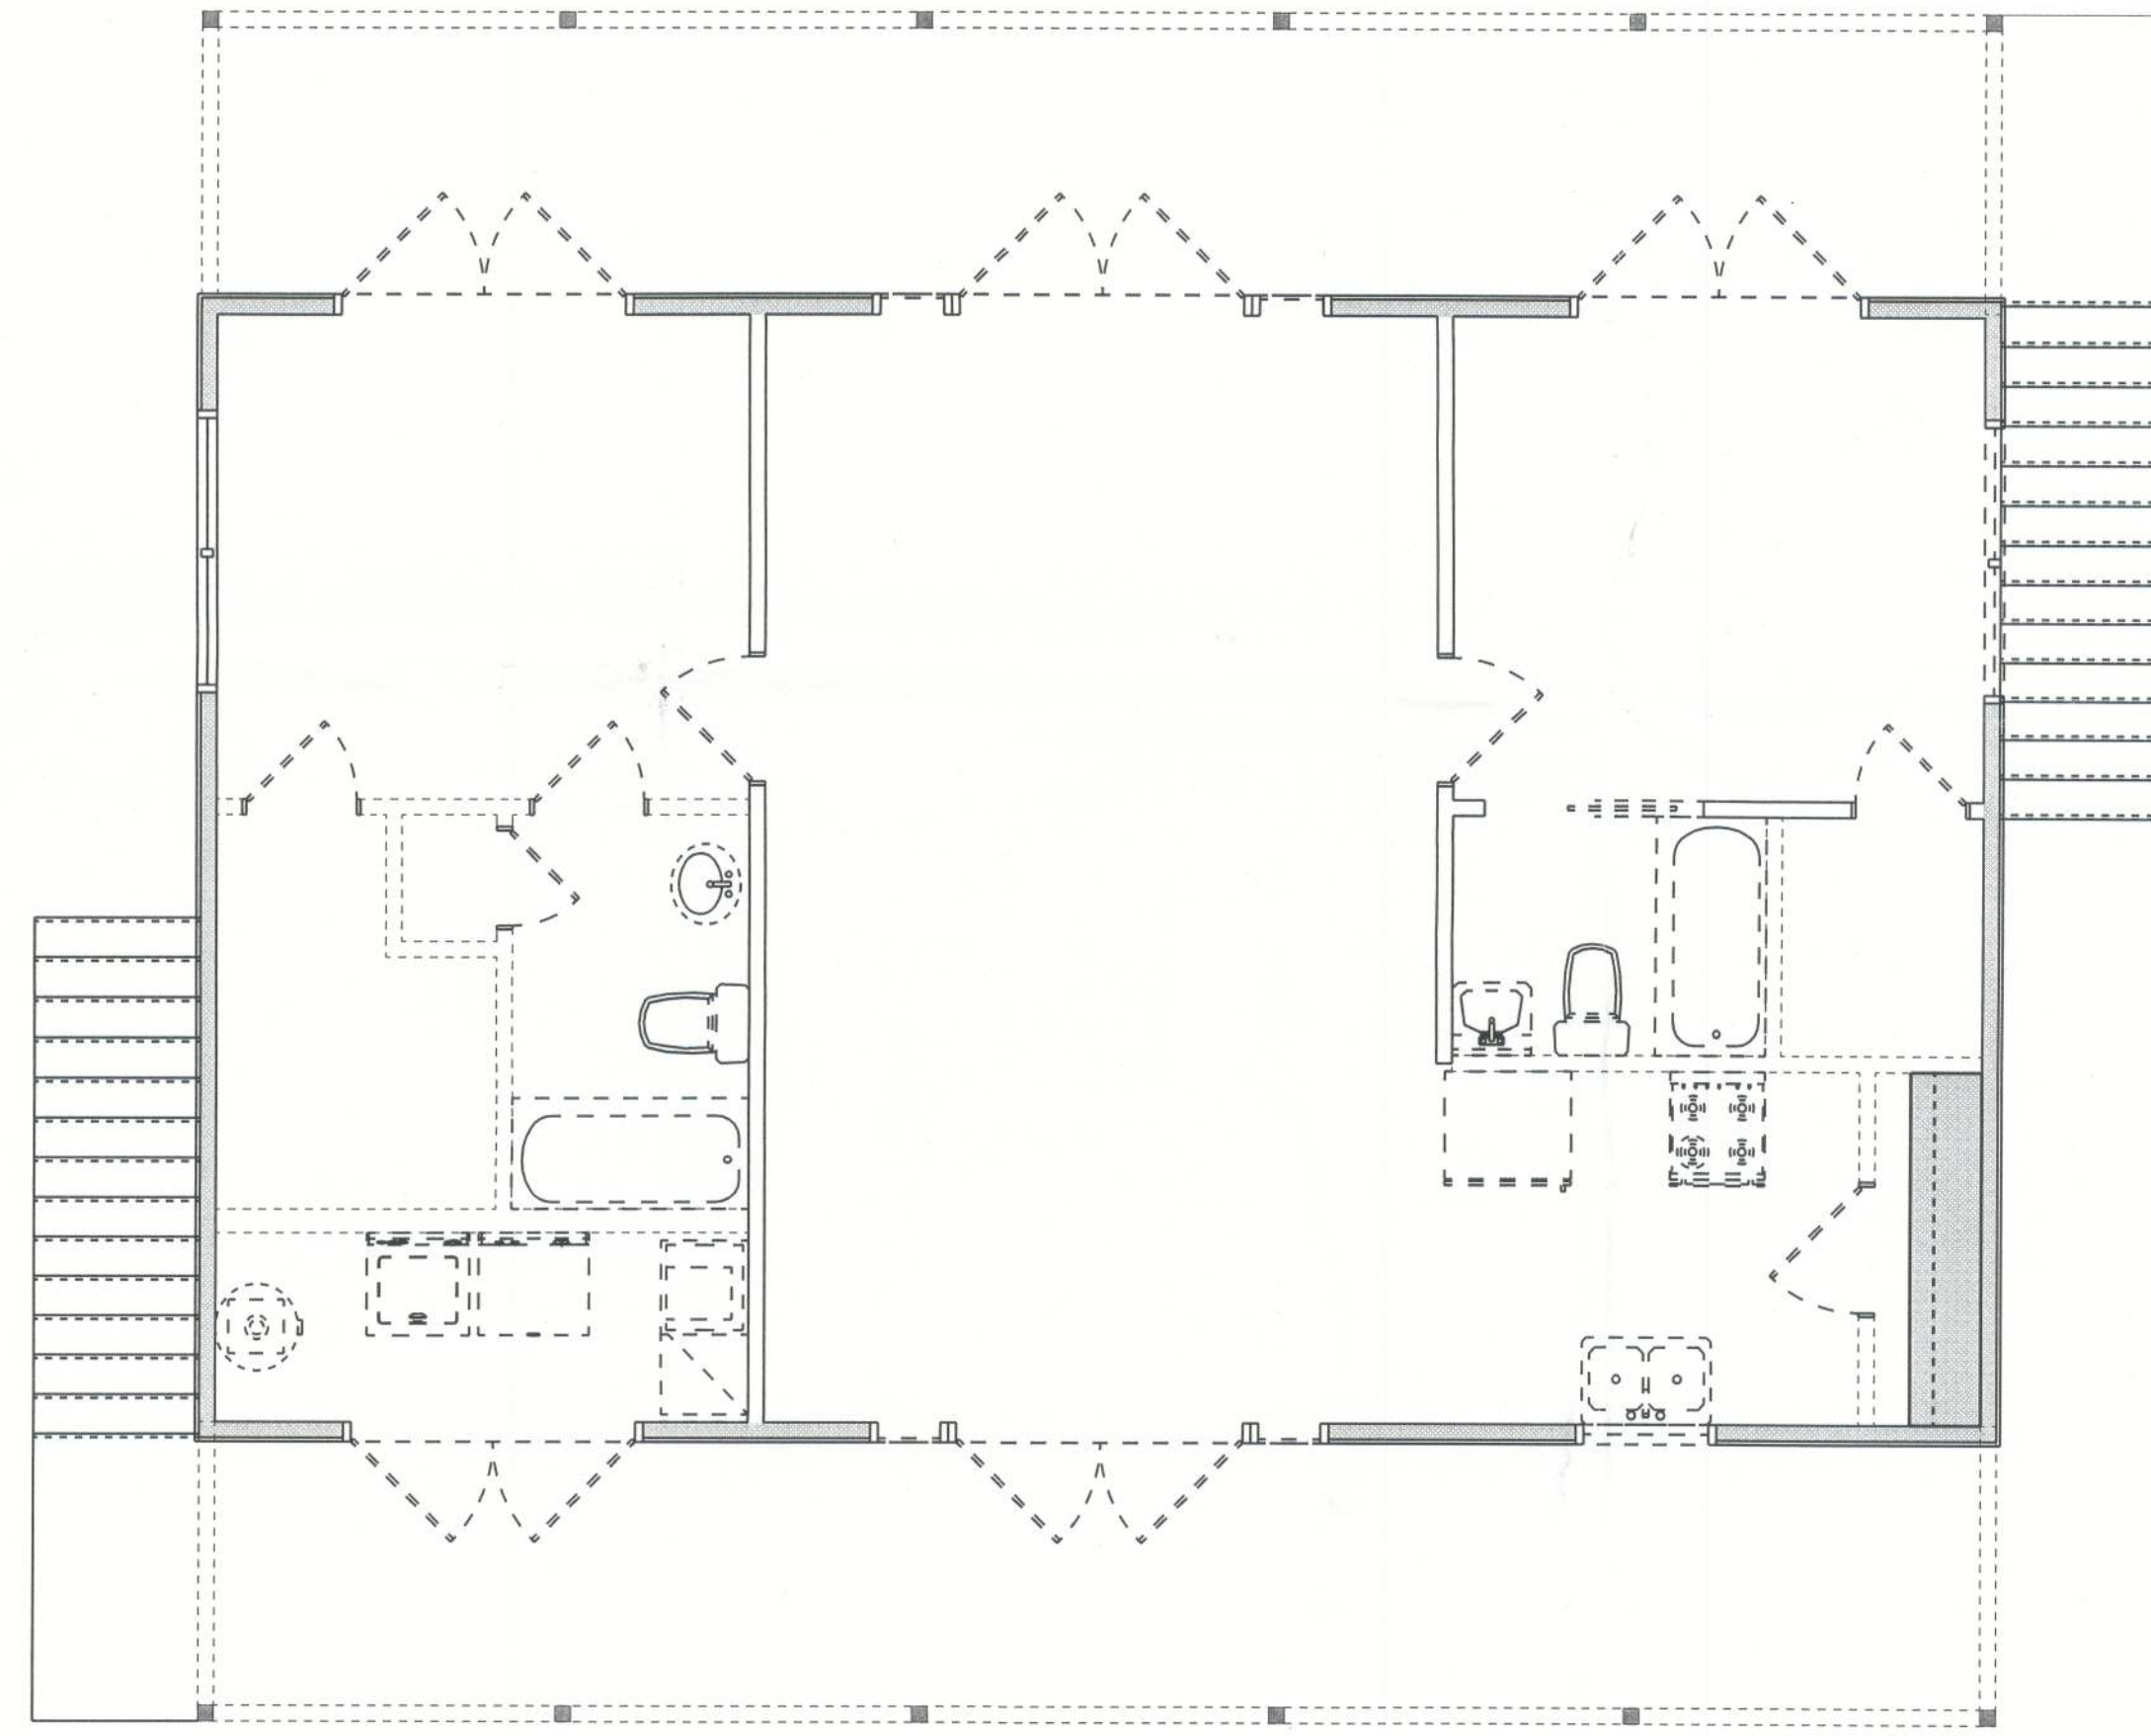

DEMO FLOOR PLAN
SCALE: 1/4" = 1'-0"



**RIDGEPOINT
DESIGN**
566 SW ARLINGTON BLVD., STE 101, LAKE CITY, FL 32025
P: 386-288-1188
E: RIDGEPOINTDESIGN@GMAIL.COM

SHEET NUMBER
A.1
OF 4 SHEETS

RIVER HOUSE RENOVATIONS FOR:
ADAMS RESIDENCE
COLUMBIA COUNTY, FLORIDA

REVISIONS SCHEDULE			
PROPOSAL	FEB. 24th, 2023		
REVISIONS	May 24th, 2023		
FINAL DRAWINGS	JUNE 13th, 2023		