


SW SISTERS WELCOME RD

CL

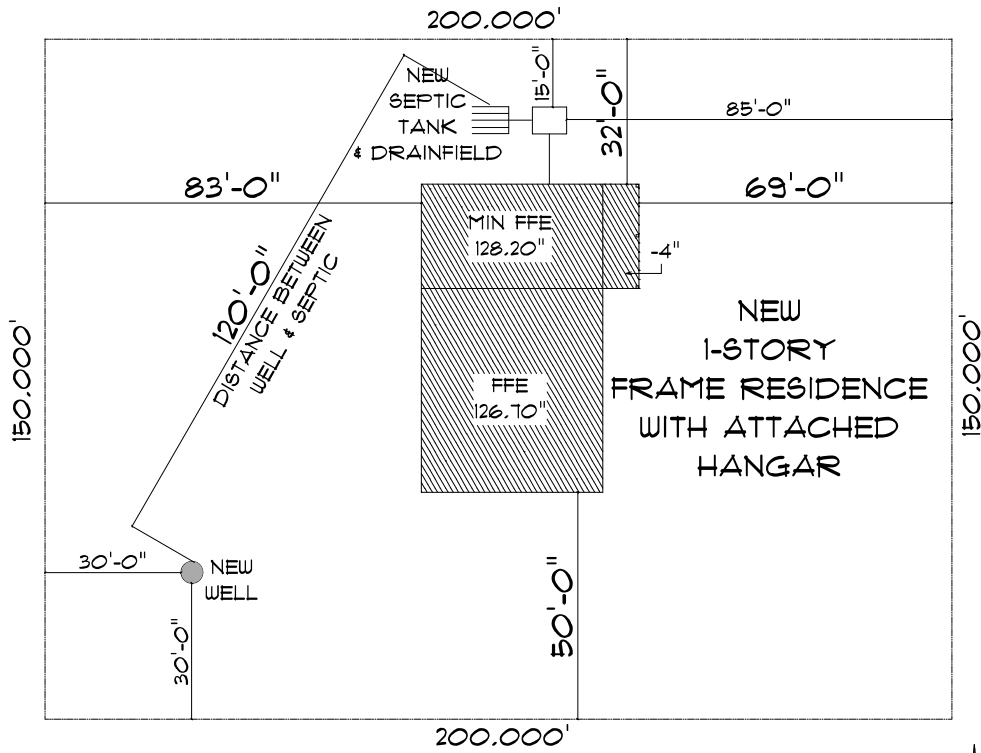

* SITE PLAN *

SCALE : 1" = 10'-0"



NEW RESIDENCE
FOR
DAN & JEANNE
DECKER

Teresa M. Ruffo
2025-04-04
LAWA City Florida 32225
Cell: (305) 841-1188
Email: tsera@tsera.com

PRINTED DATE:
04/04/2025 11:22AM
DRAWN BY:
Teresa M. Ruffo

REVISIONS:
REVISION CONSTRUCTION

PROJECT DATE:

JOB NUMBER:

DRAWING NUMBER

A-1

OF 6 SHEETS