


AREA SUMMARY

CONDITIONED	2299 SF
GARAGE	583 SF
RV GARAGE	1440 SF
ENTRY PORCH	75 SF
SCREEN PORCH	267 SF
TOTAL ROOF	4664 SF

SWS = Indicates a shearwall segment location referring to the labeled section of wall lying between the adjacent window / door openings in either direction. The shearwall areas have a height/width aspect ratio of 3-1/2 : 1 or wider.

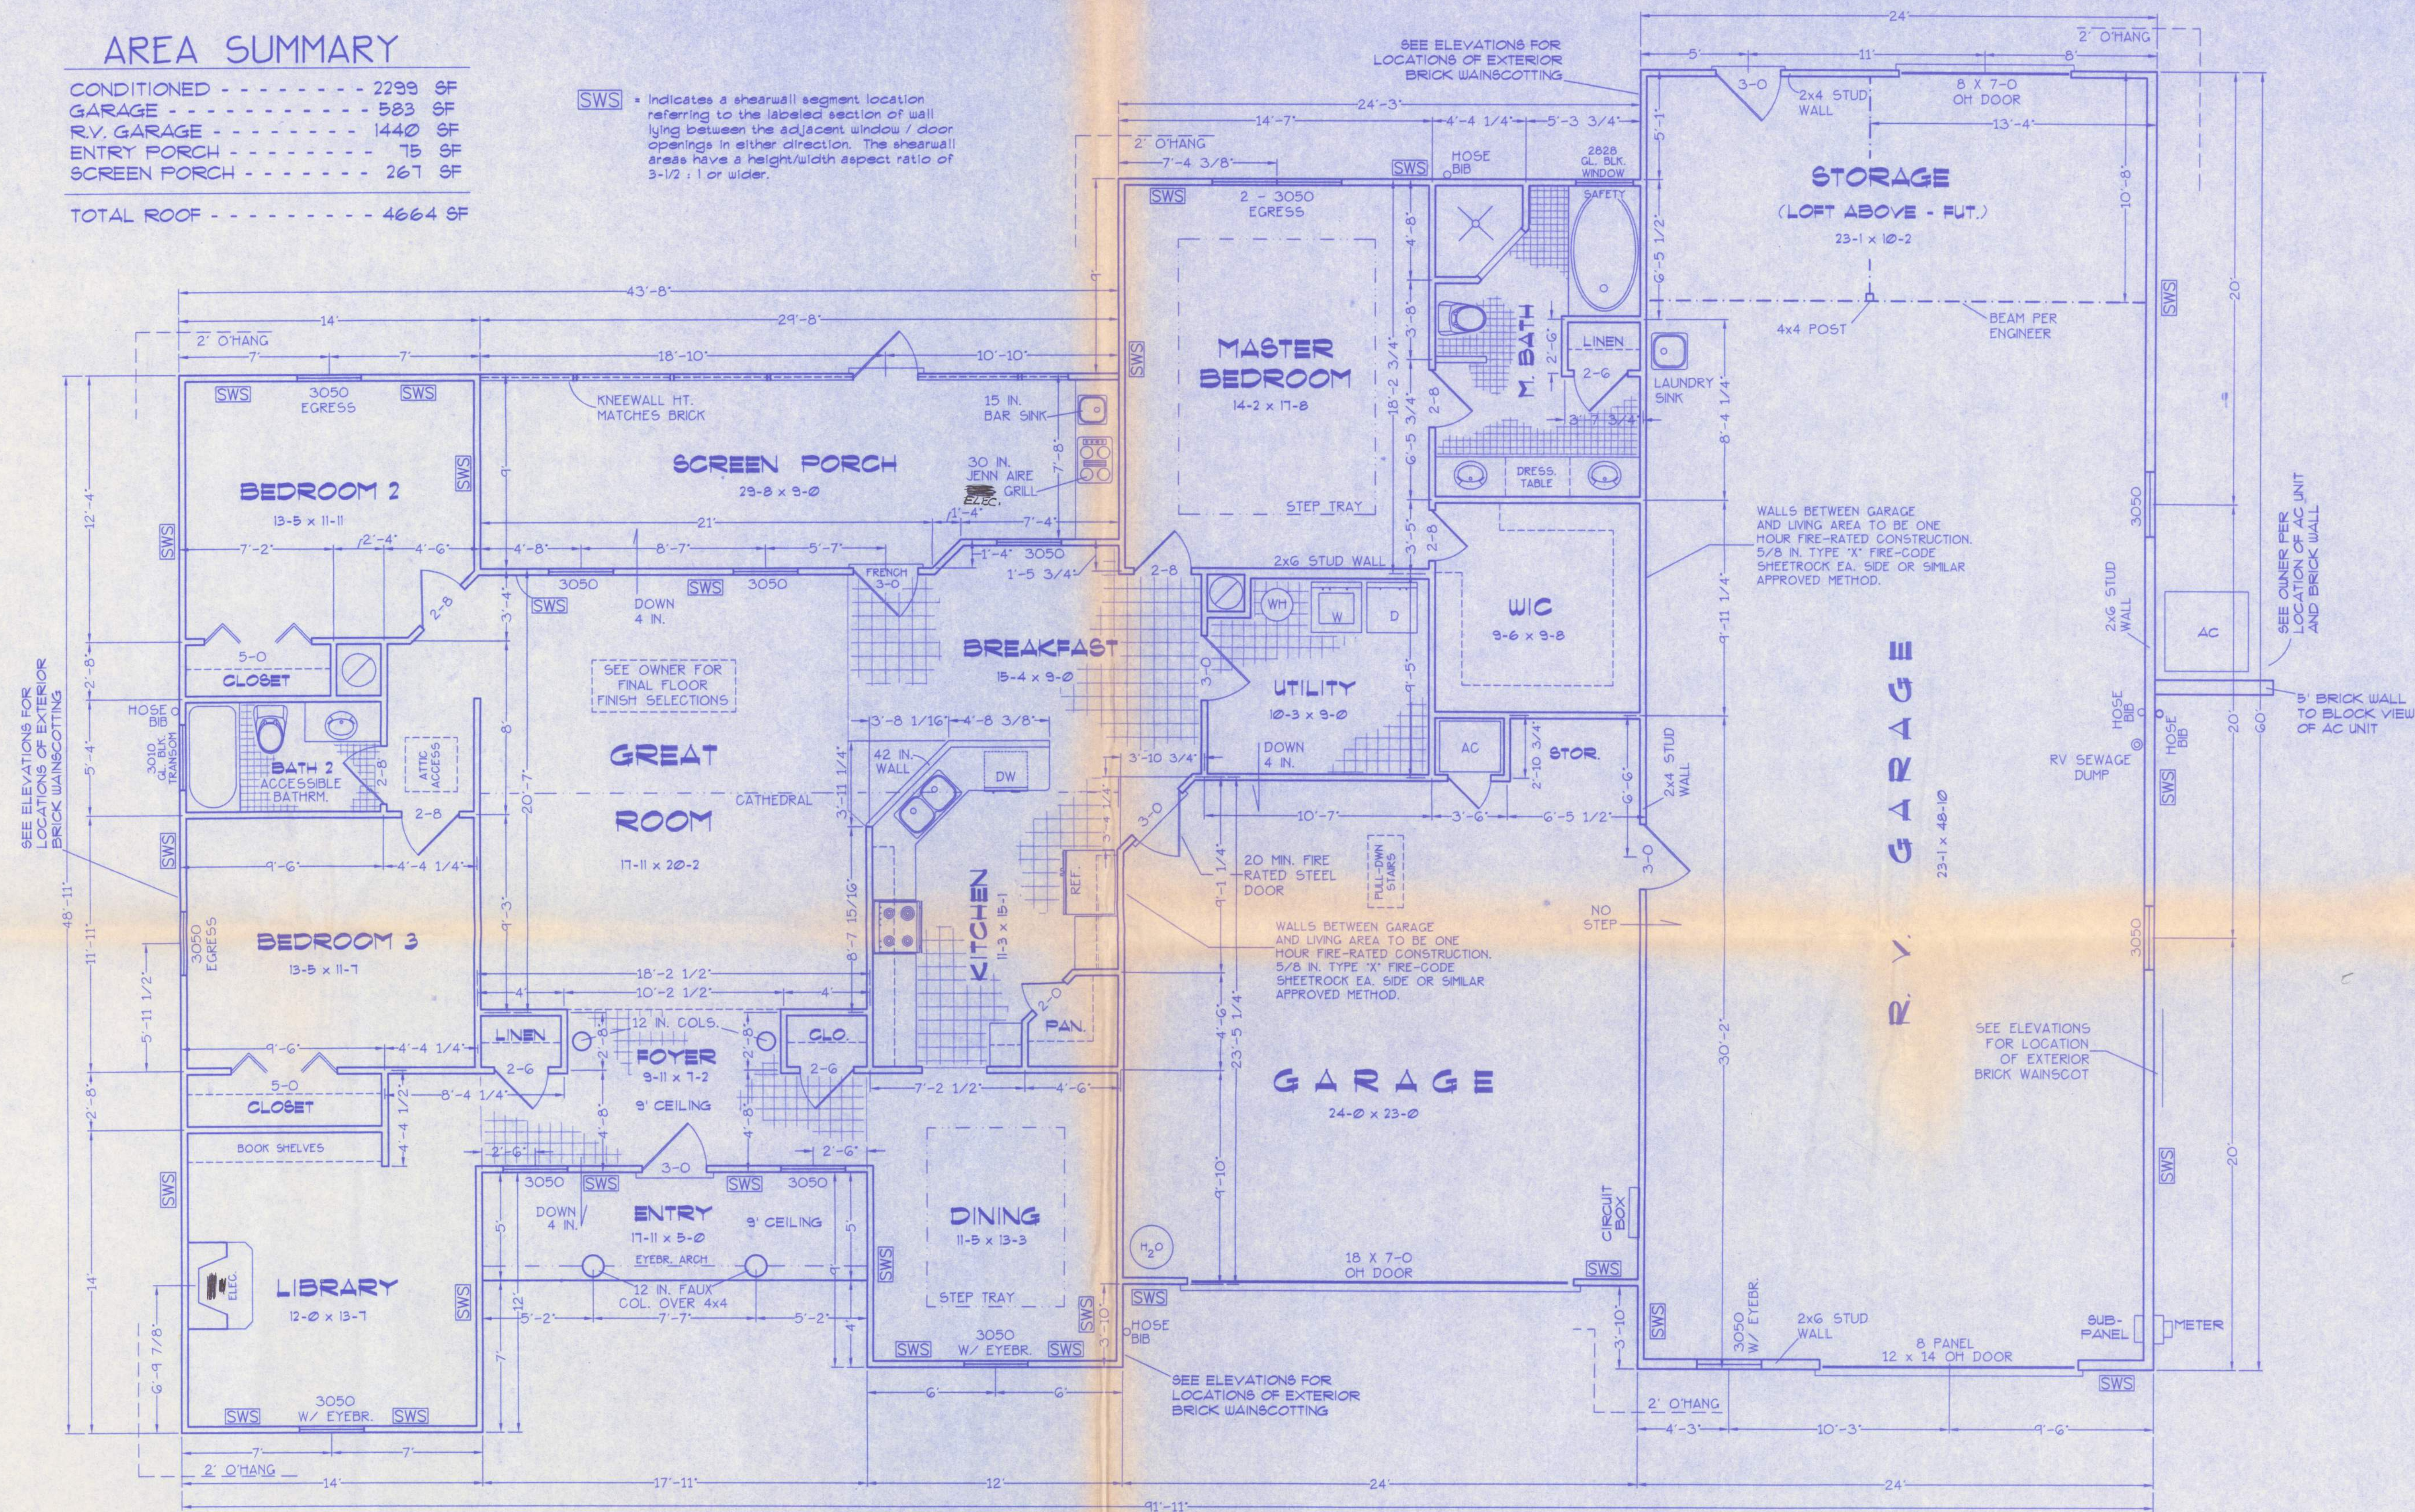

FLOOR PLAN

SCALE: 1/4" = 1 FT.

WINDLOAD ENGINEER: Mark Disoway, PE No. 53915, POB 868, Lake City, FL 32056, 386-754-5419

CERTIFICATION: These plans and "Windload Engineering", Sheet S-1, attached, comply with Florida Building Code 2001, Section 1606 wind loads, to the best of my knowledge.

LIMITATION: This design is valid for one building, at specified location, permitted within 90 days of signature date. In case of conflict, structural requirements, scope of work, and builder responsibilities on sheet S-1 control.

LOT No. 6 - RUSSELLWOOD UNIT 1 Location: UNIT 1 Job No.: 506282

A-3

FILE: 05-029	BRYAN RESIDENCE	SHEET: 3 OF 5
DATE: 5-25-05		CAD FILE: 05029
DRAWN: T A D	PREPARED BY: TIM DELBENE Drafting + Technical Services	REV:
CHECK: T A D	192 SW Sagewood Gln., Lake City, FL 32024 Phone (386) 755-5891	REV: