



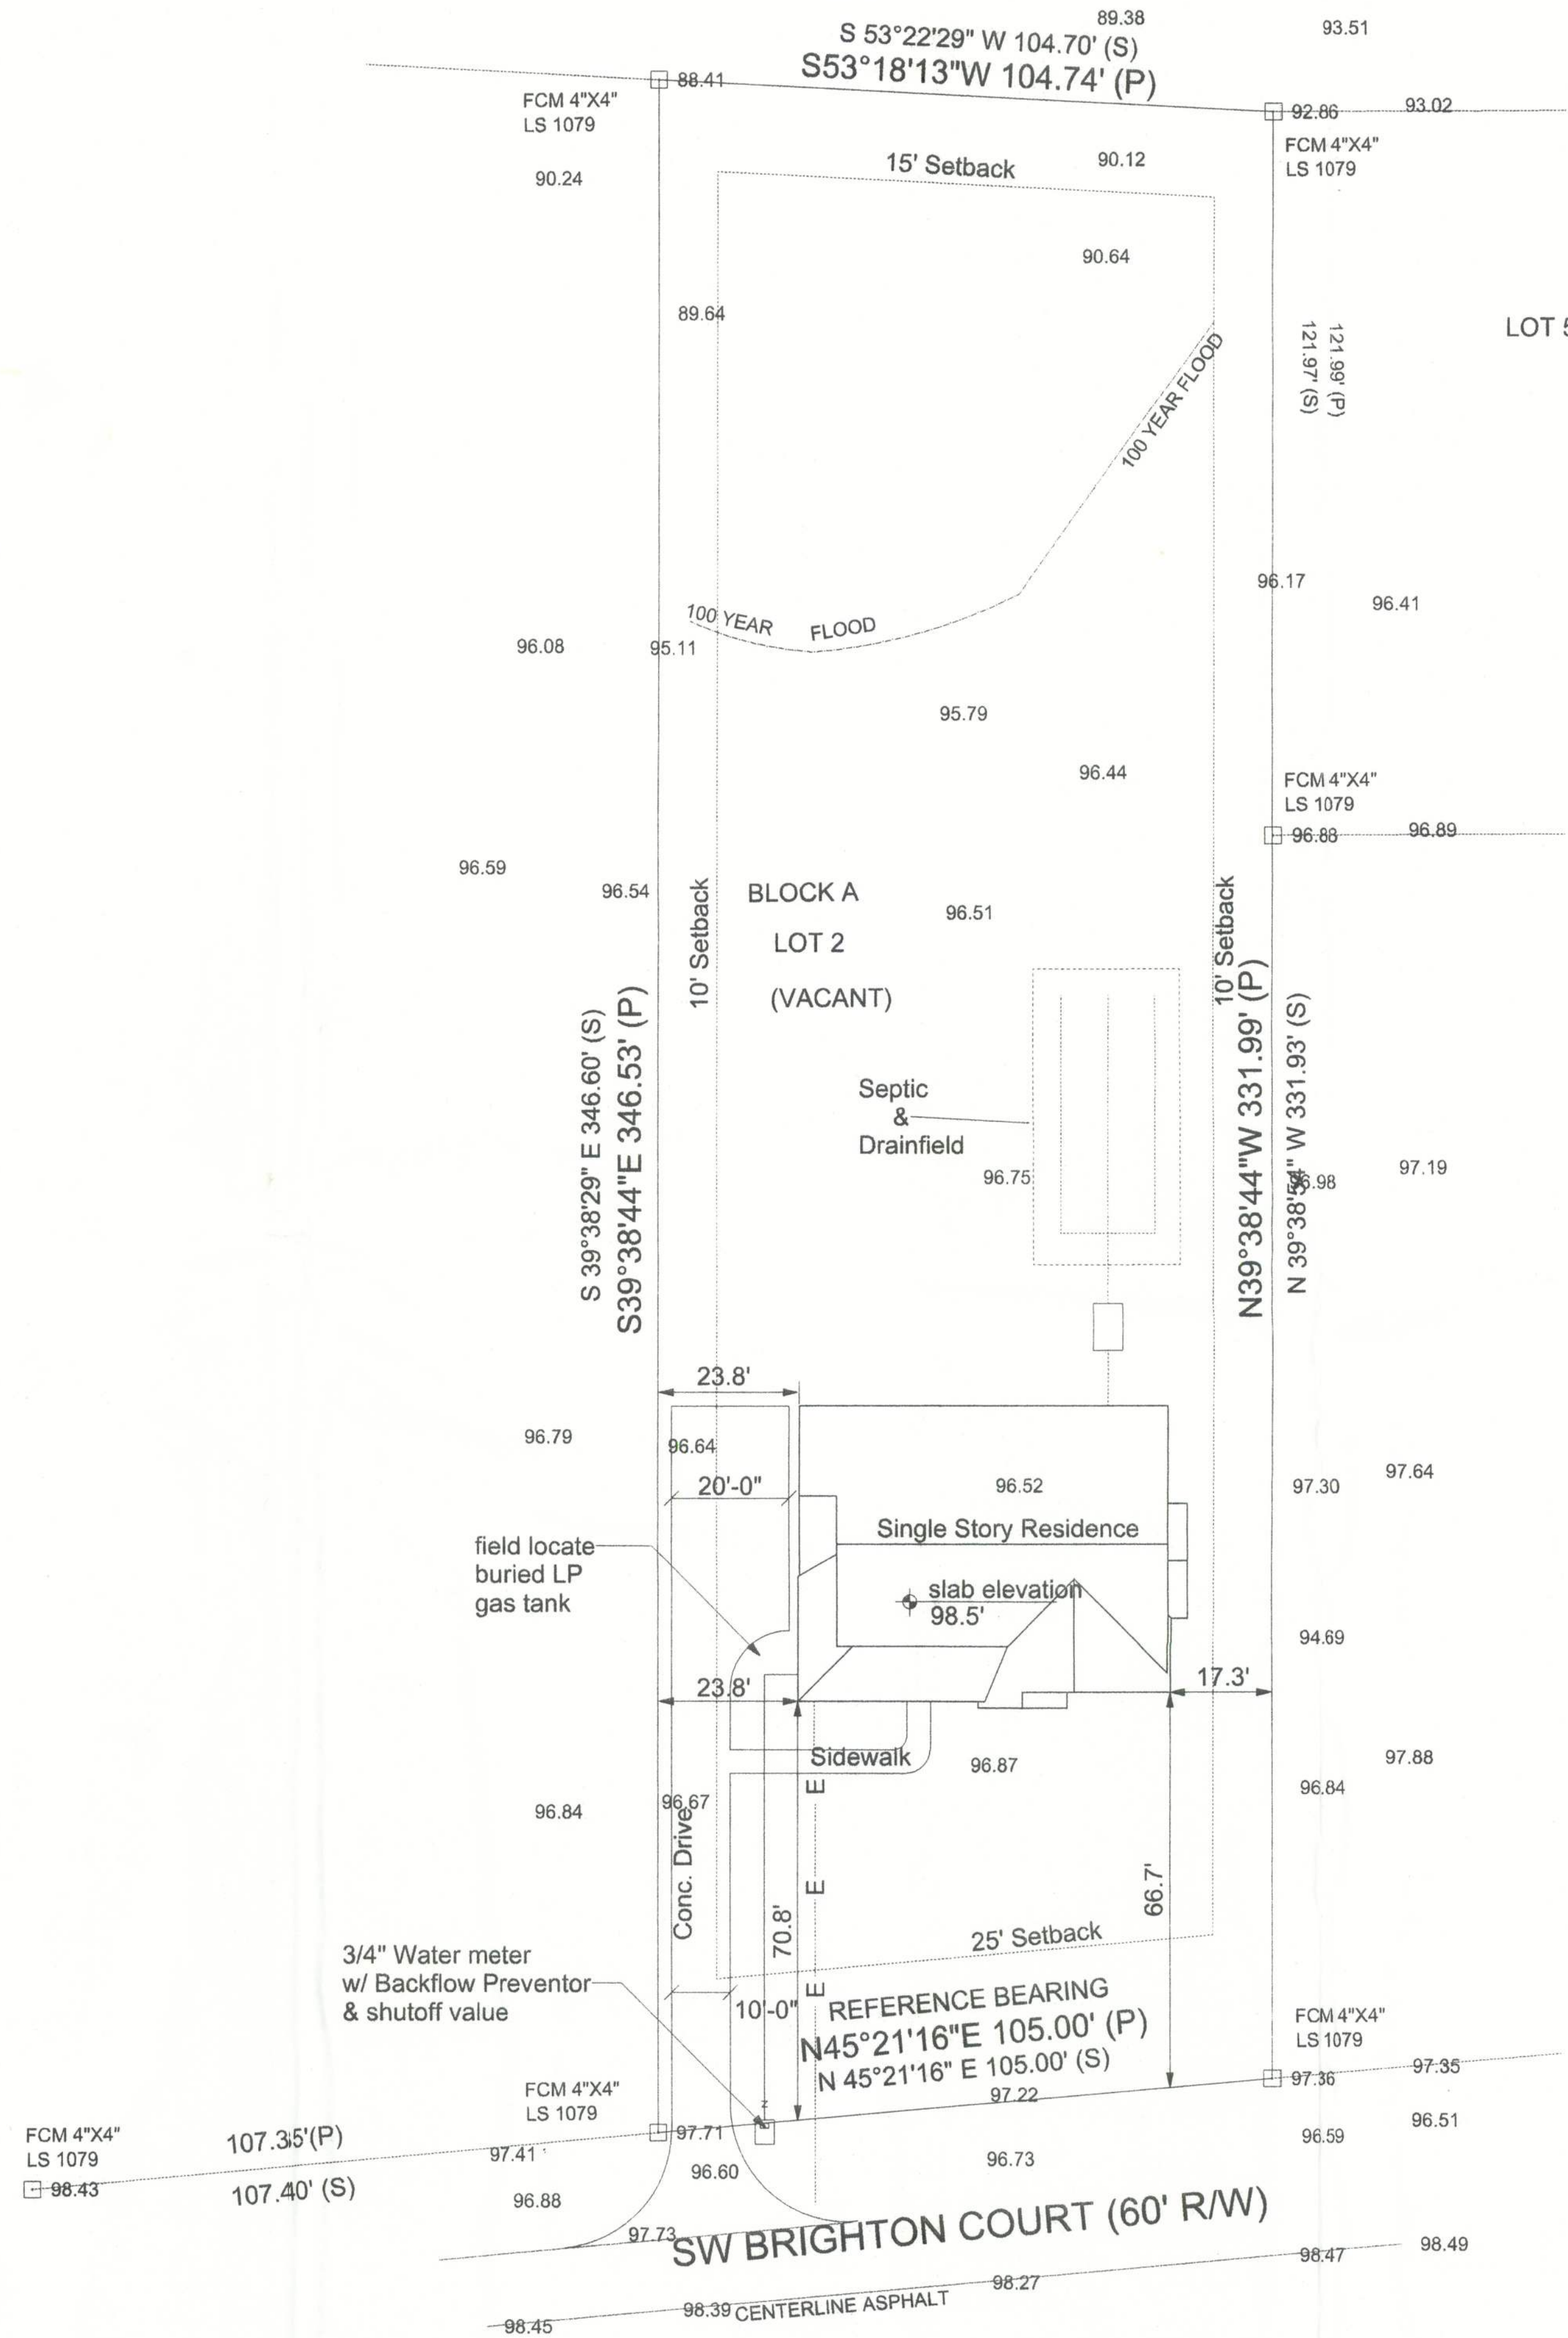

SITE PLAN
SCALE: 1" = 20'

THE COOK RESIDENCE

161 NW MADISON STREET
SUITE #102
LAKE CITY, FL. 32055
(386)758-4209

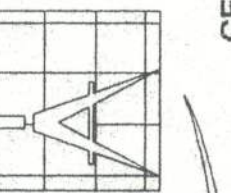

Freeman
Design Group

DATE 3/21/05
DRAWN BY W.H.F.

REVISIONS

SHEET SP-1

OF 1

PROJECT NO.

CERTIFICATE OF AUTHORIZATION # 00008701