

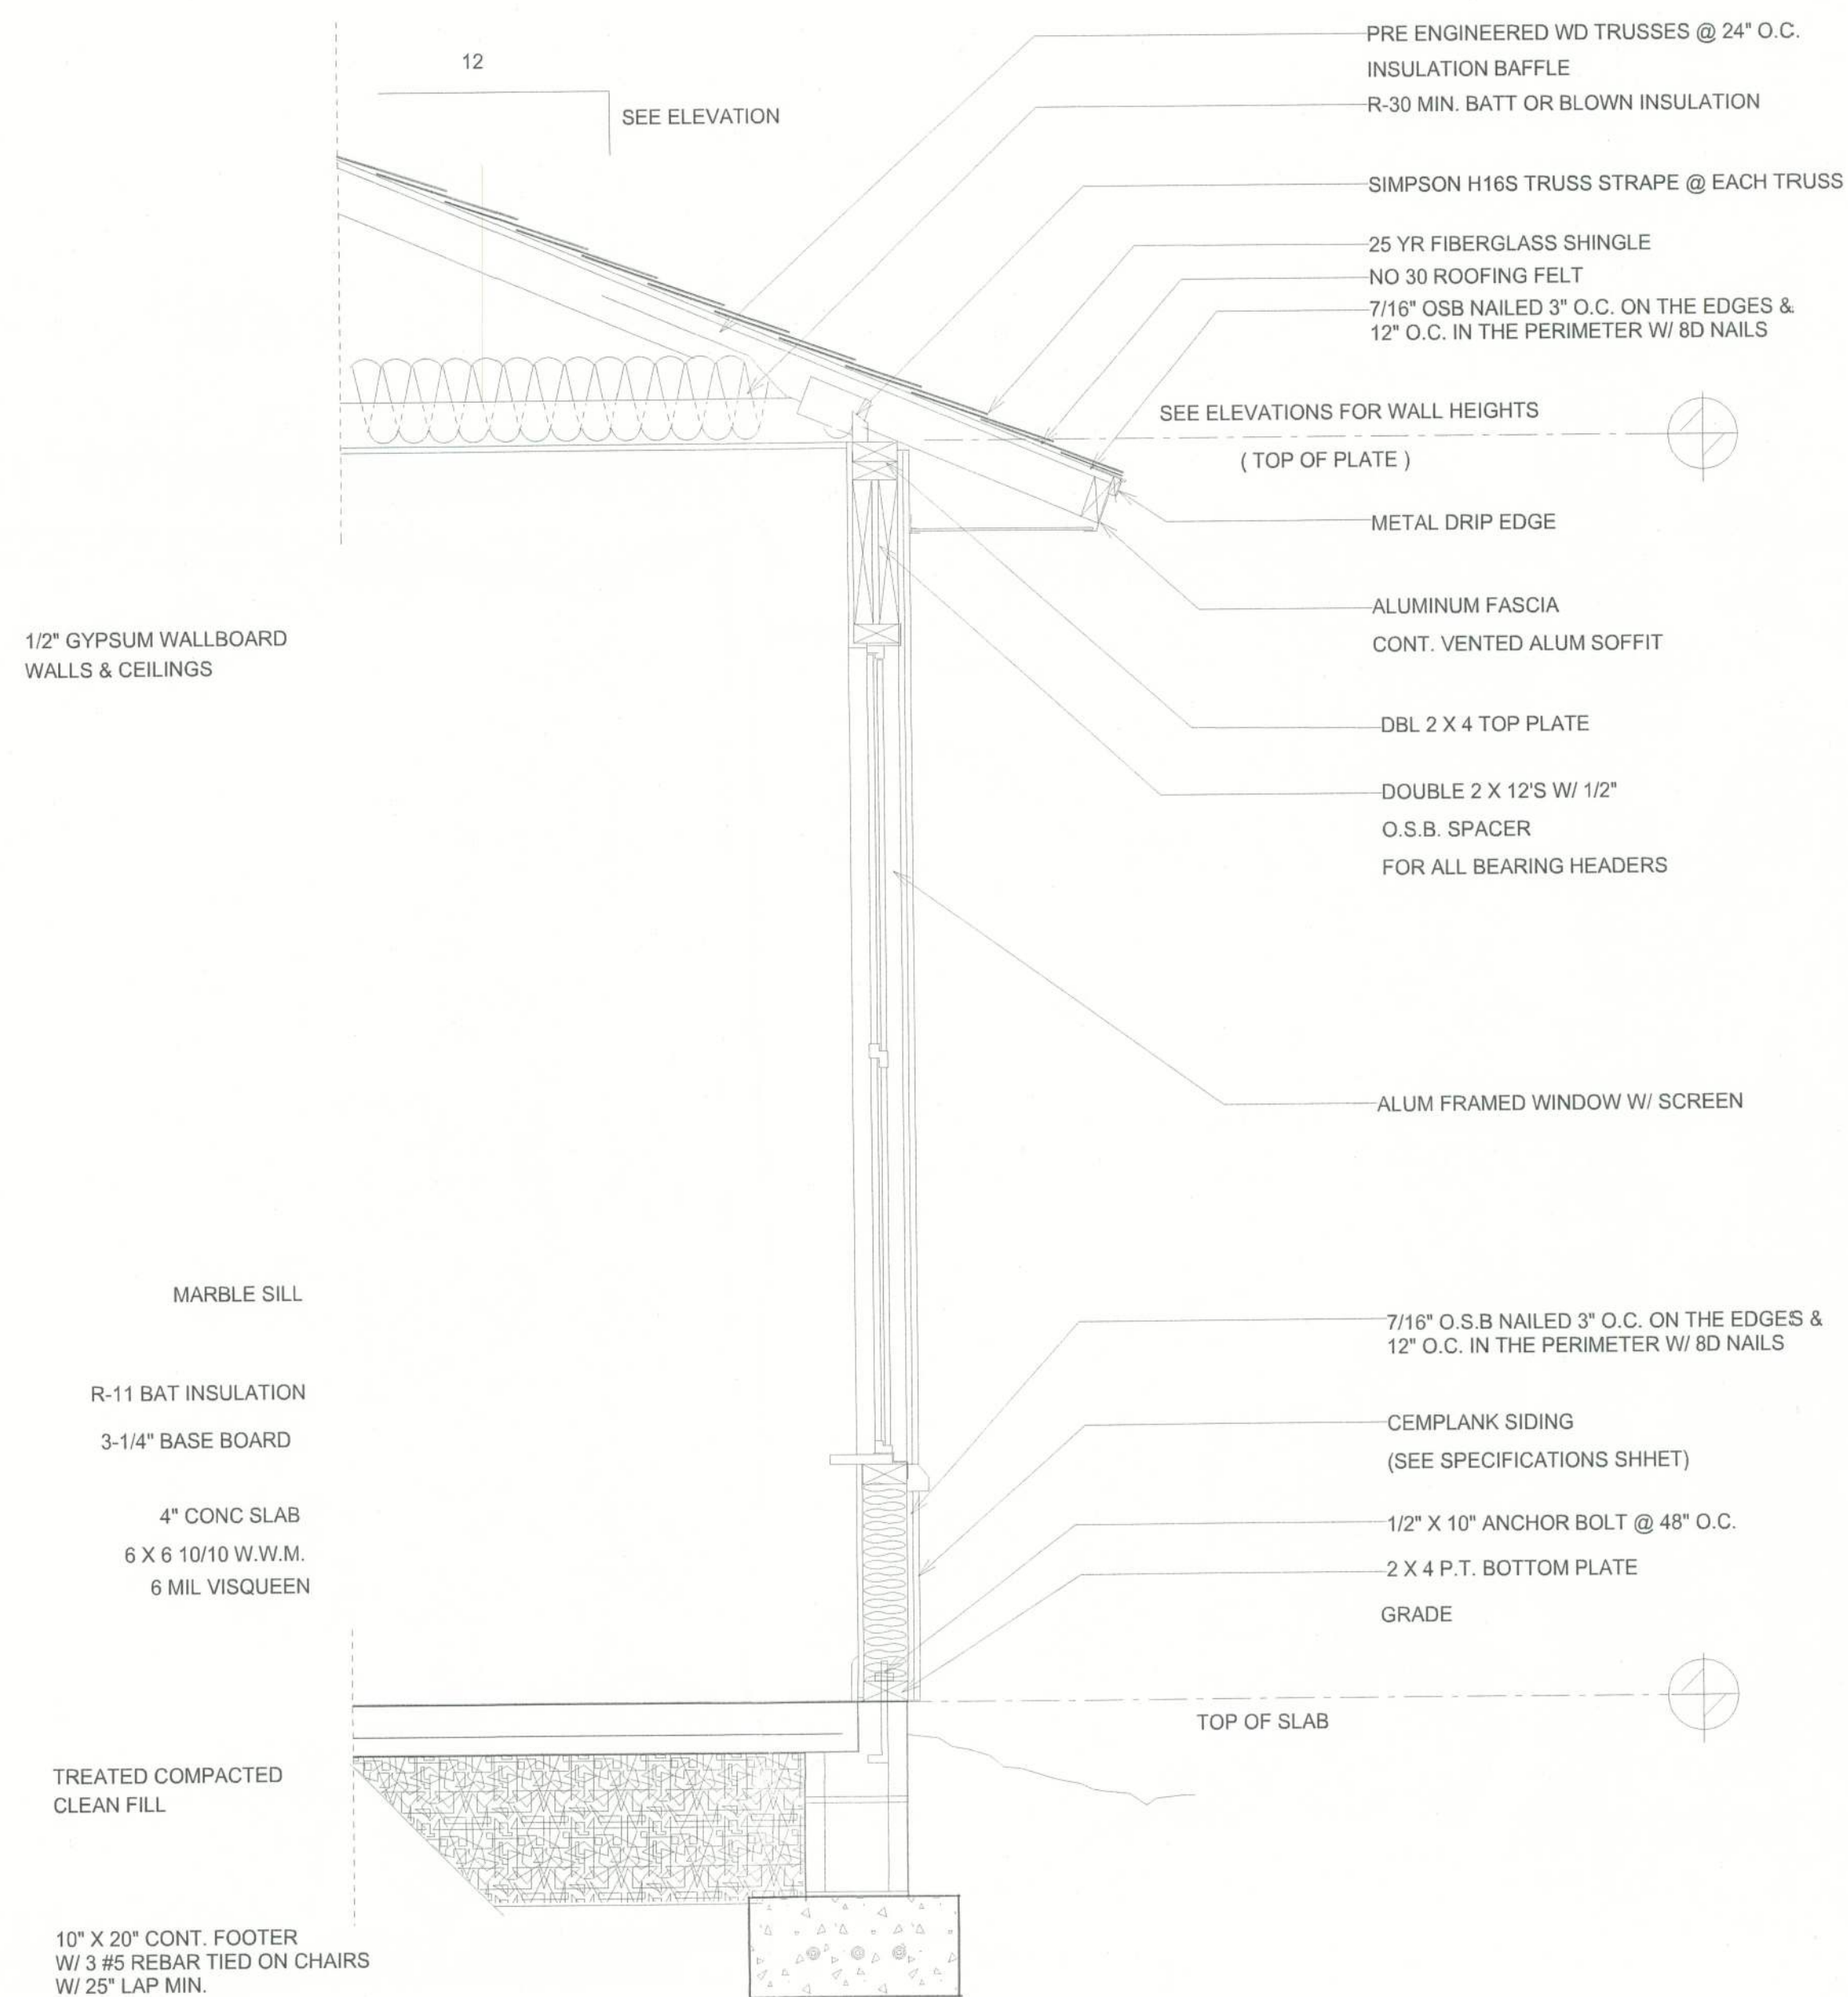
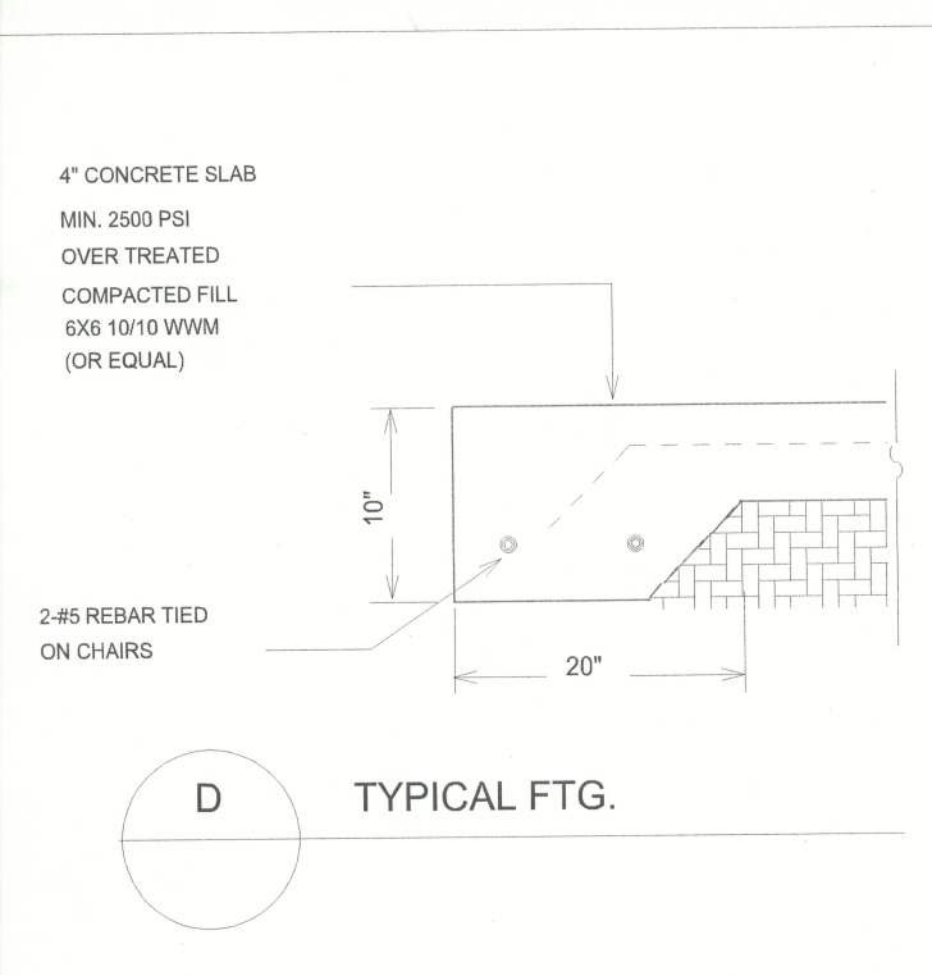
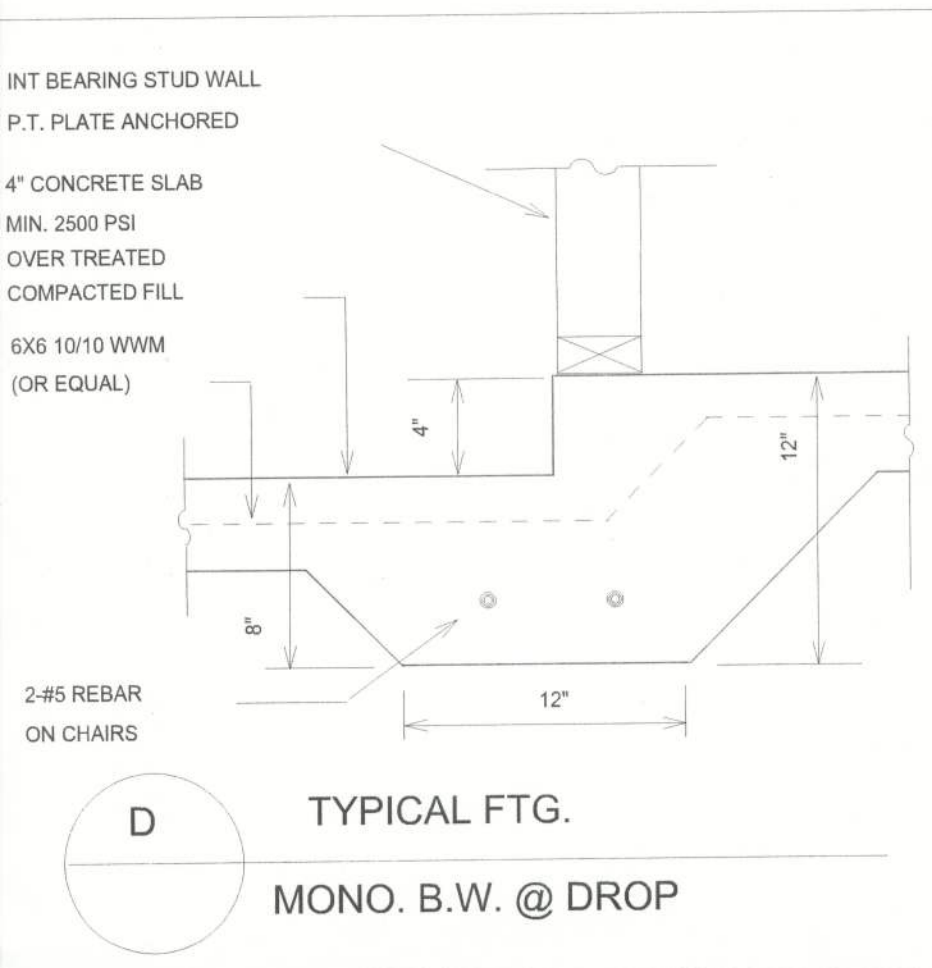
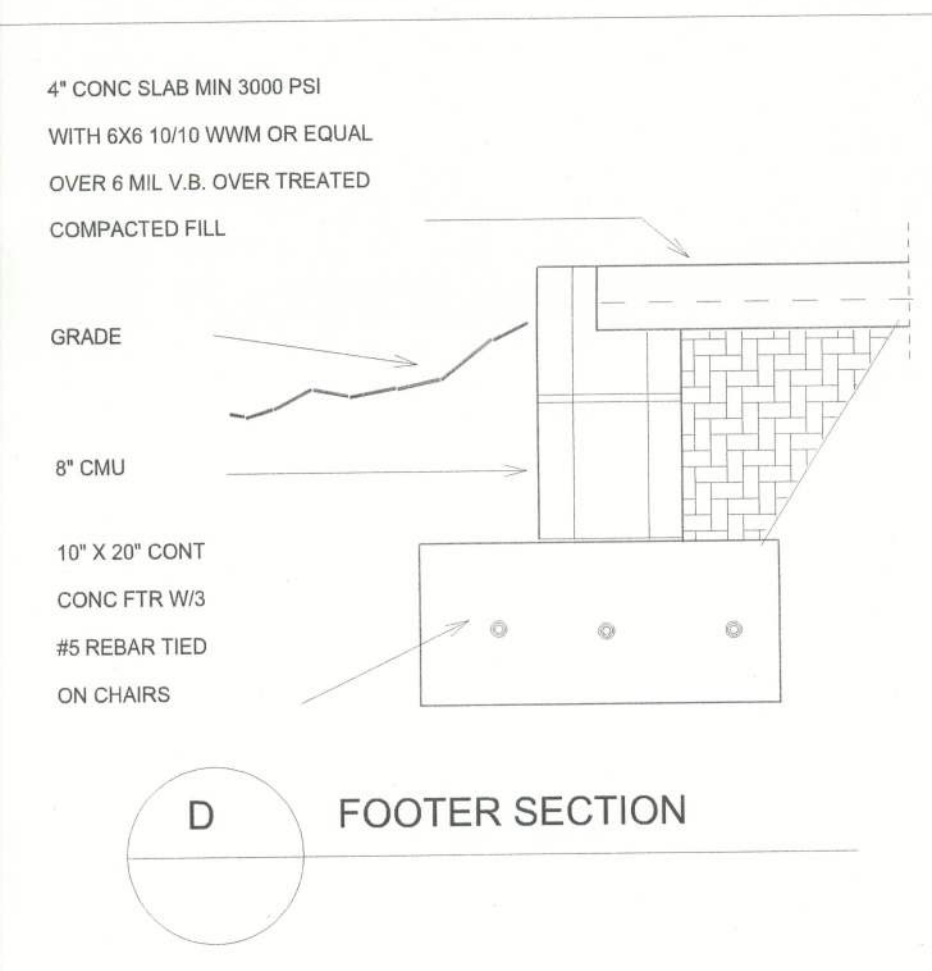


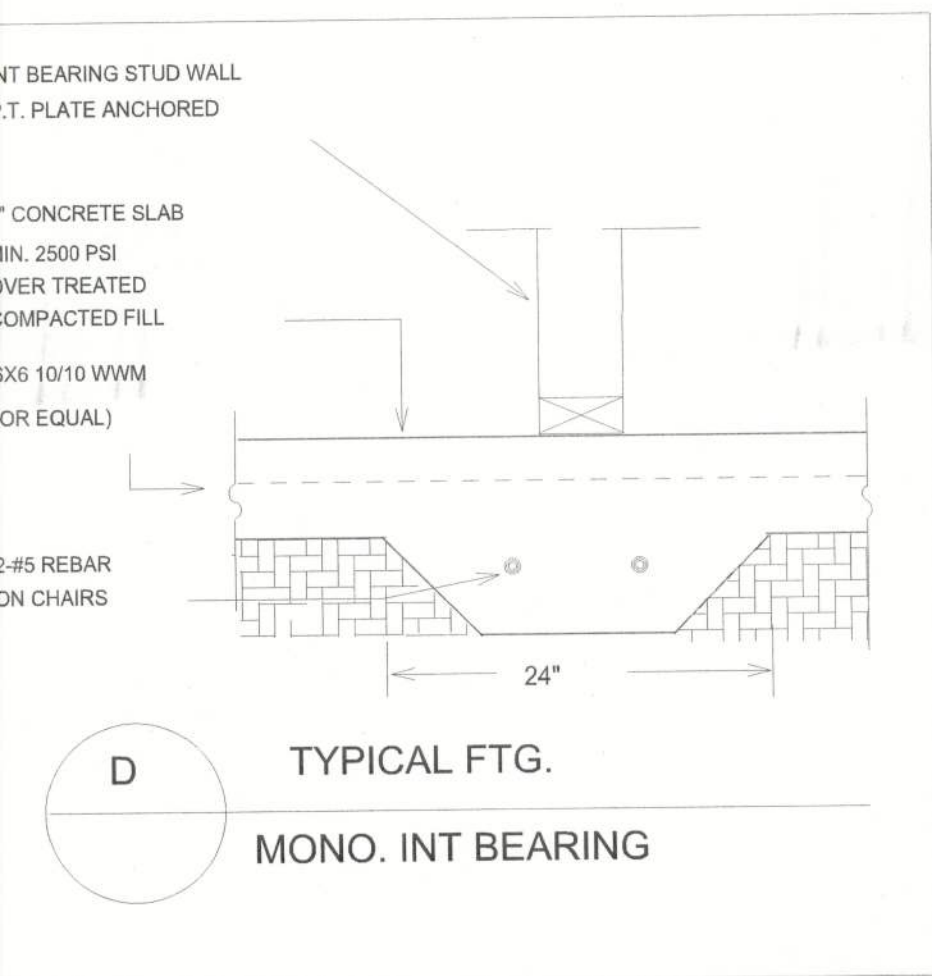

TYPICAL WALL SECTION

2 X 4 STUD WALL W/ SIDING

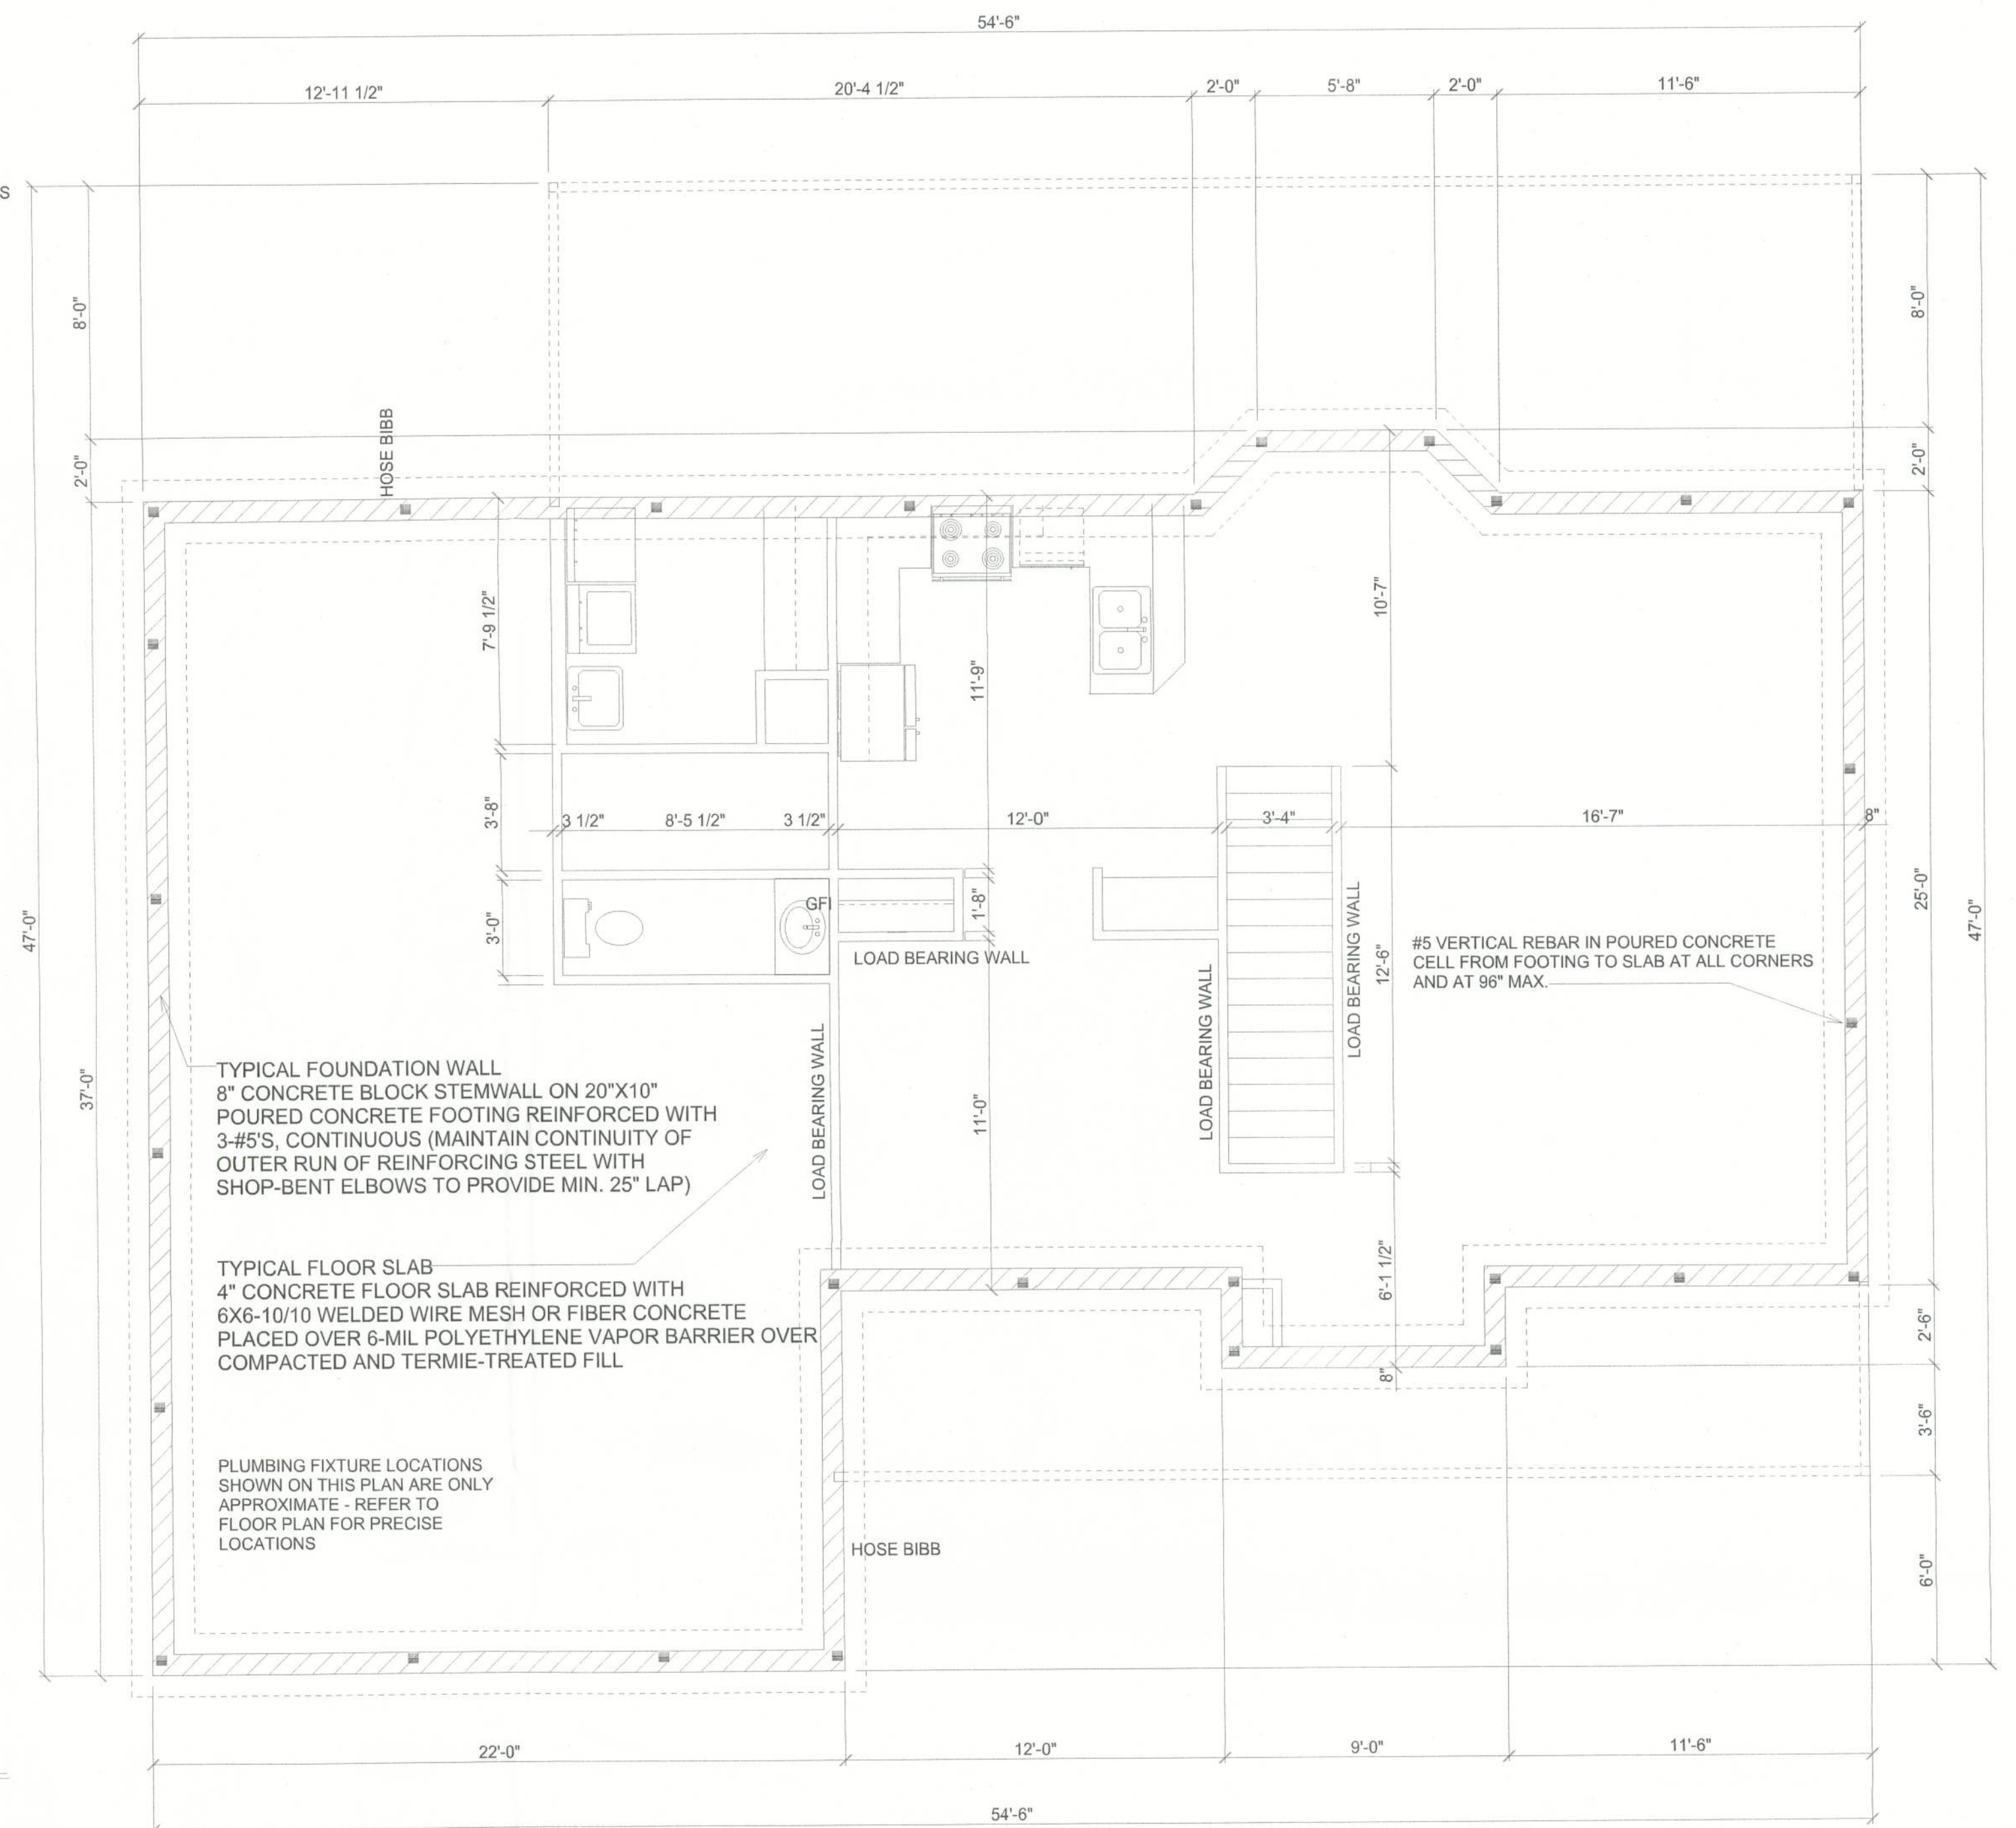

NOTES:

ALL WORK SHALL COMPLY WITH
THE STANDARD BUILDING CODE
AND ALL OTHER APPLICABLE
LOCAL CODES AND ORDINANCES

AREA SUMMARY

Main Living Area 1007 SF

2nd Floor Living Area 857 SF

Garage 685 SF

Porches 564 SF

TOTAL AREA 3113 SF

Adam & Kim Service Residence

Stephen Crawford Construction, Inc. Lake Butler, Florida.

PLANS BY: Stephen Crawford

FOUNDATION PLAN &
ROOF PLAN

SCALE 1/4" = 1'-0"

@ DATE

@ TIME

SHEET #

2