



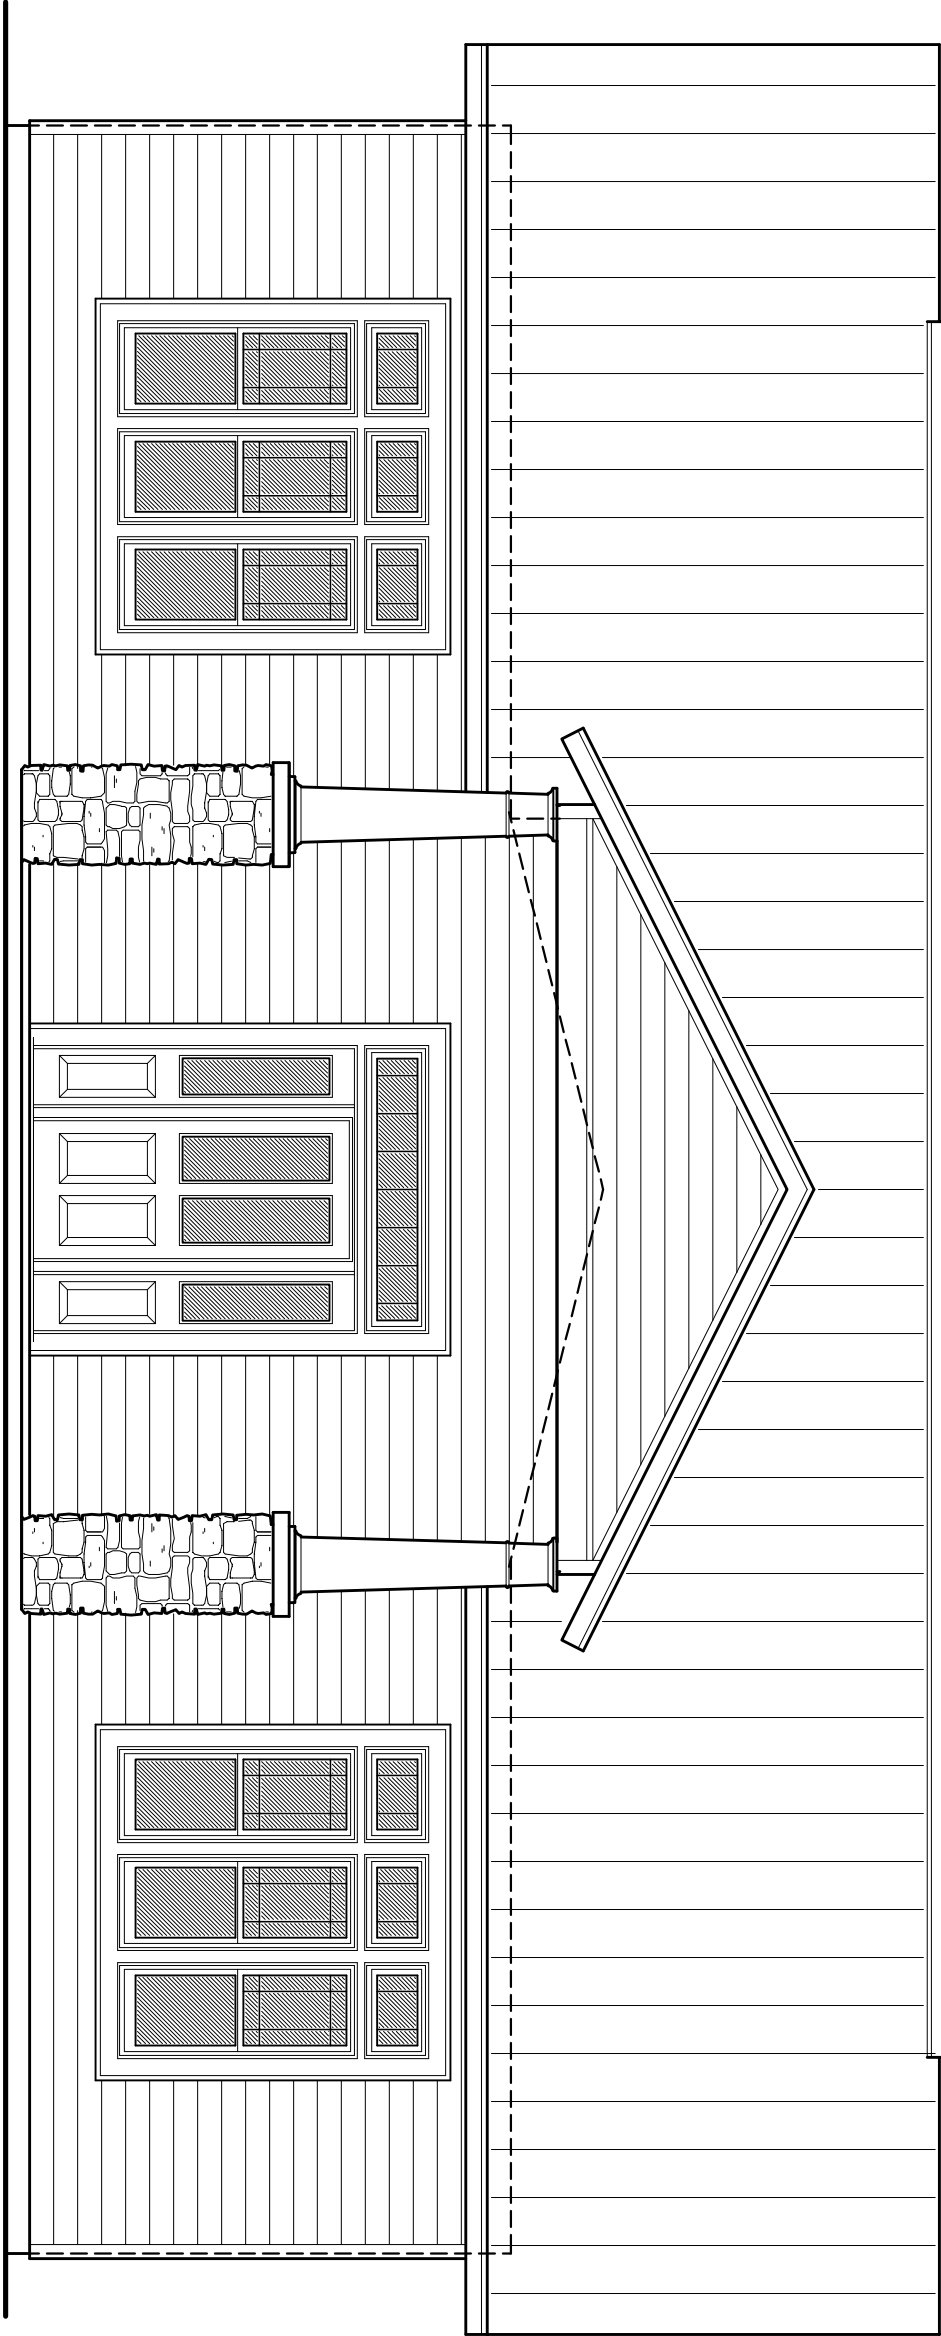


Front ELEVATION

SCALE: 3/16" = 1'-0"

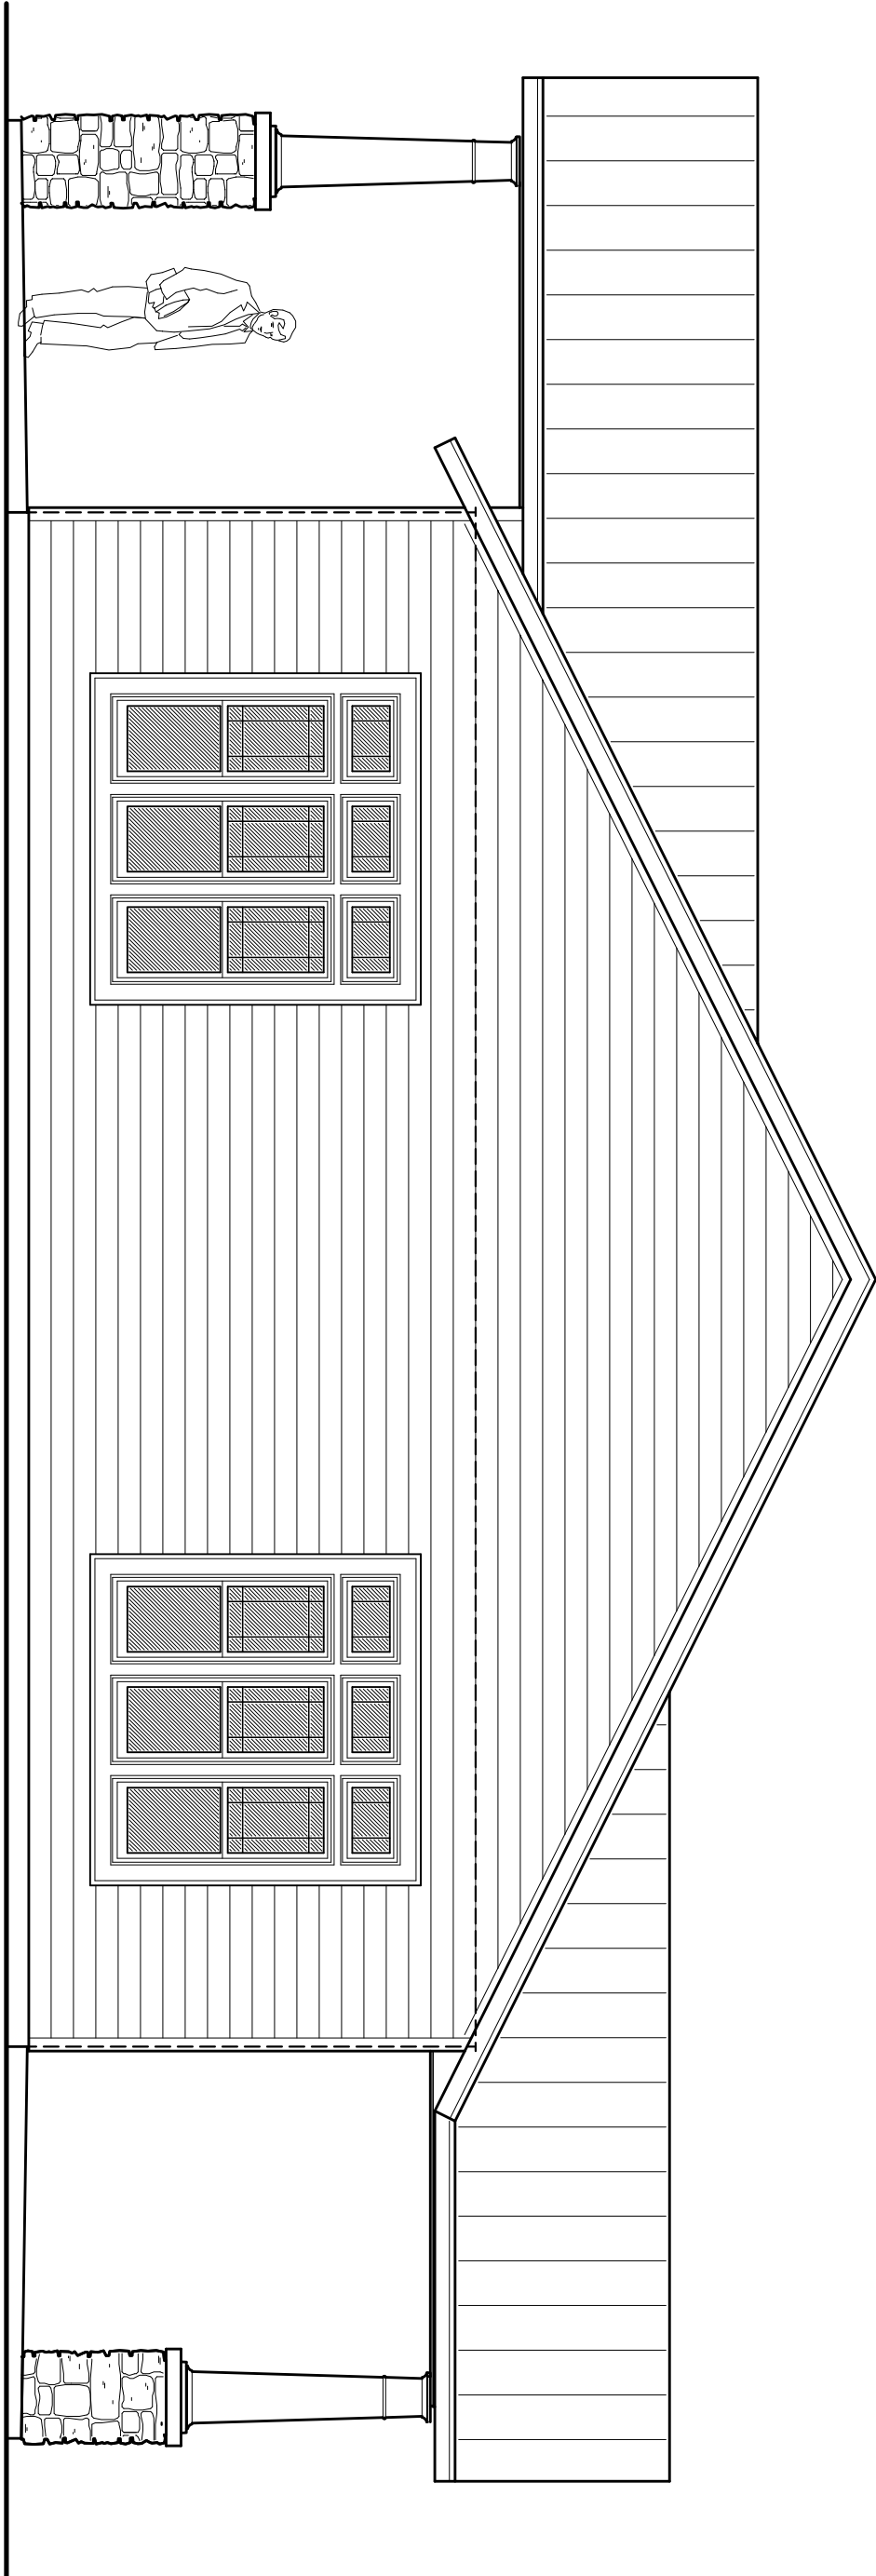


Left Side ELEVATION

SCALE: 3/16" = 1'-0"

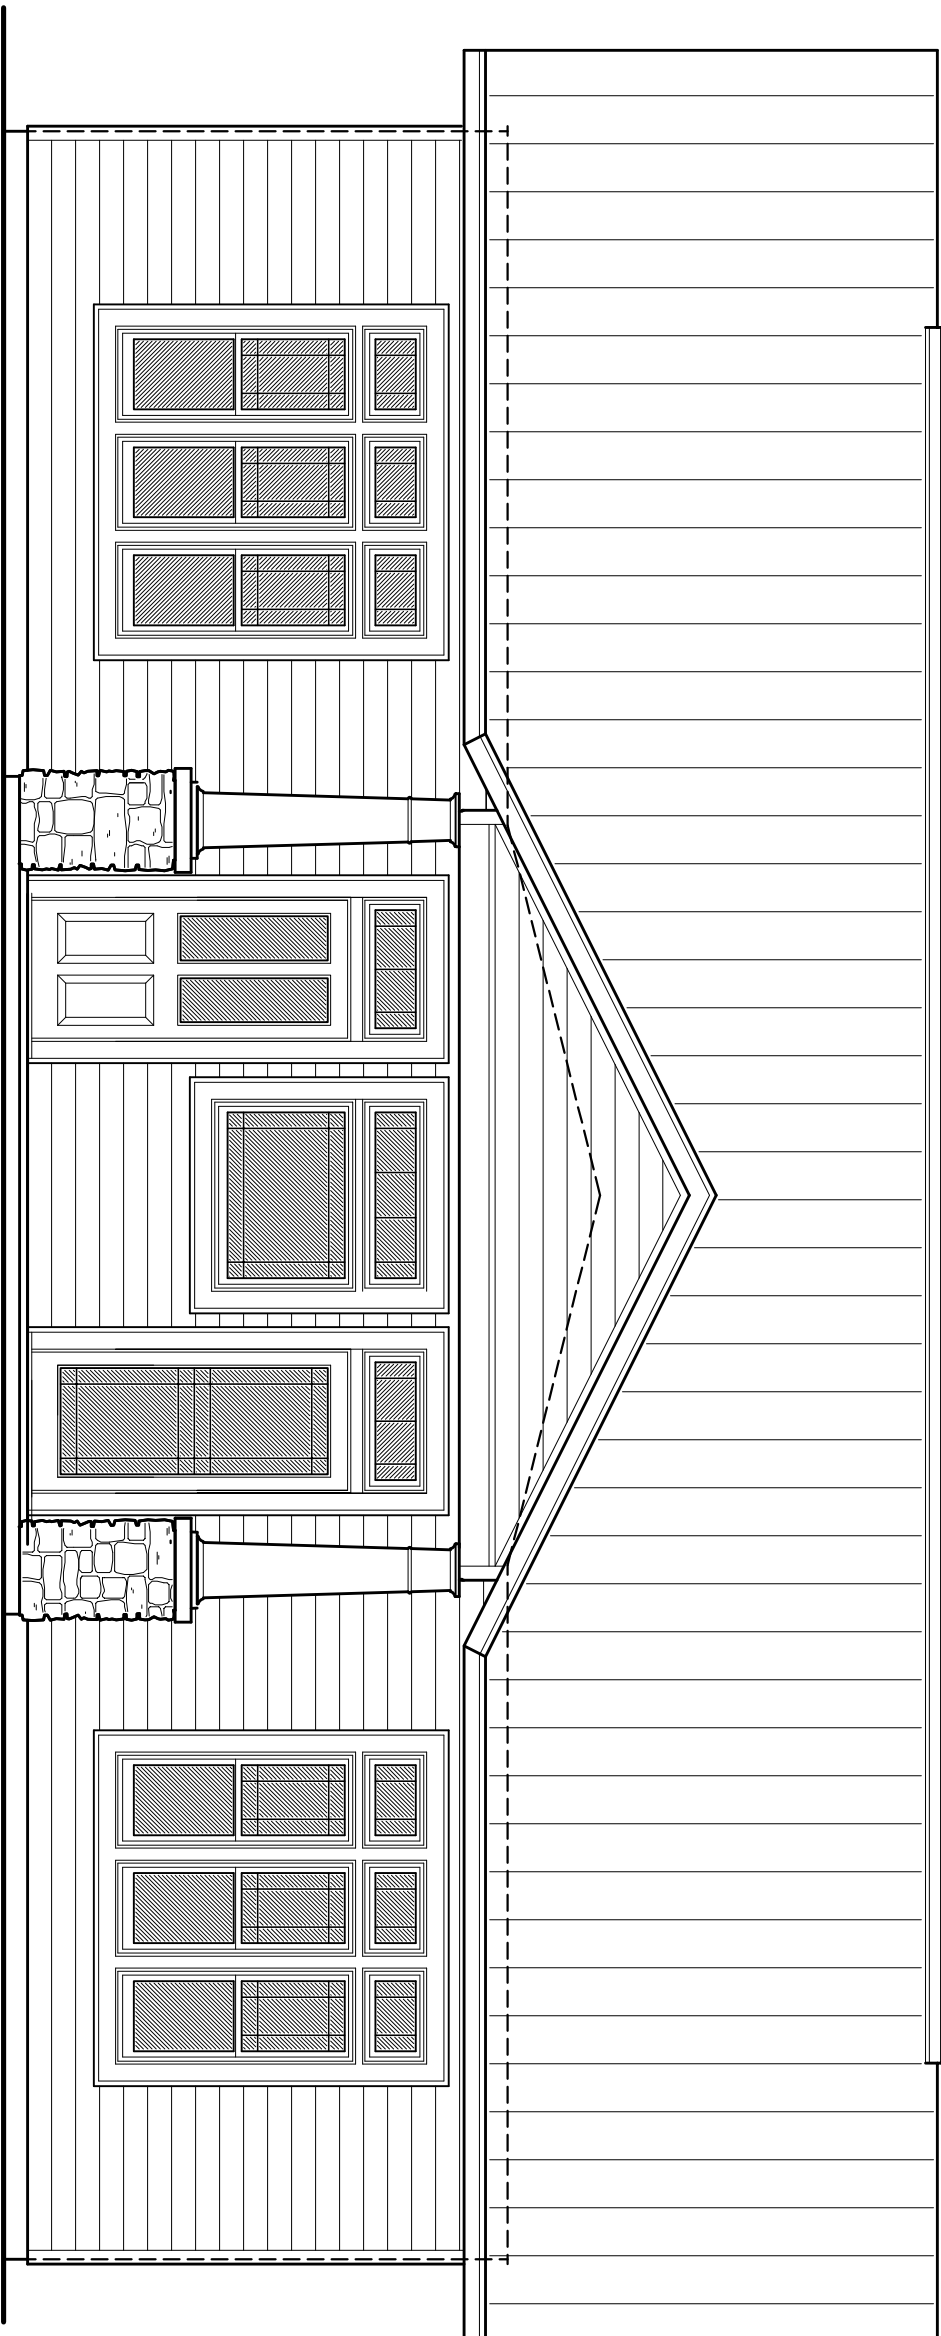

Rear ELEVATION

SCALE: 3/16" = 1'-0"

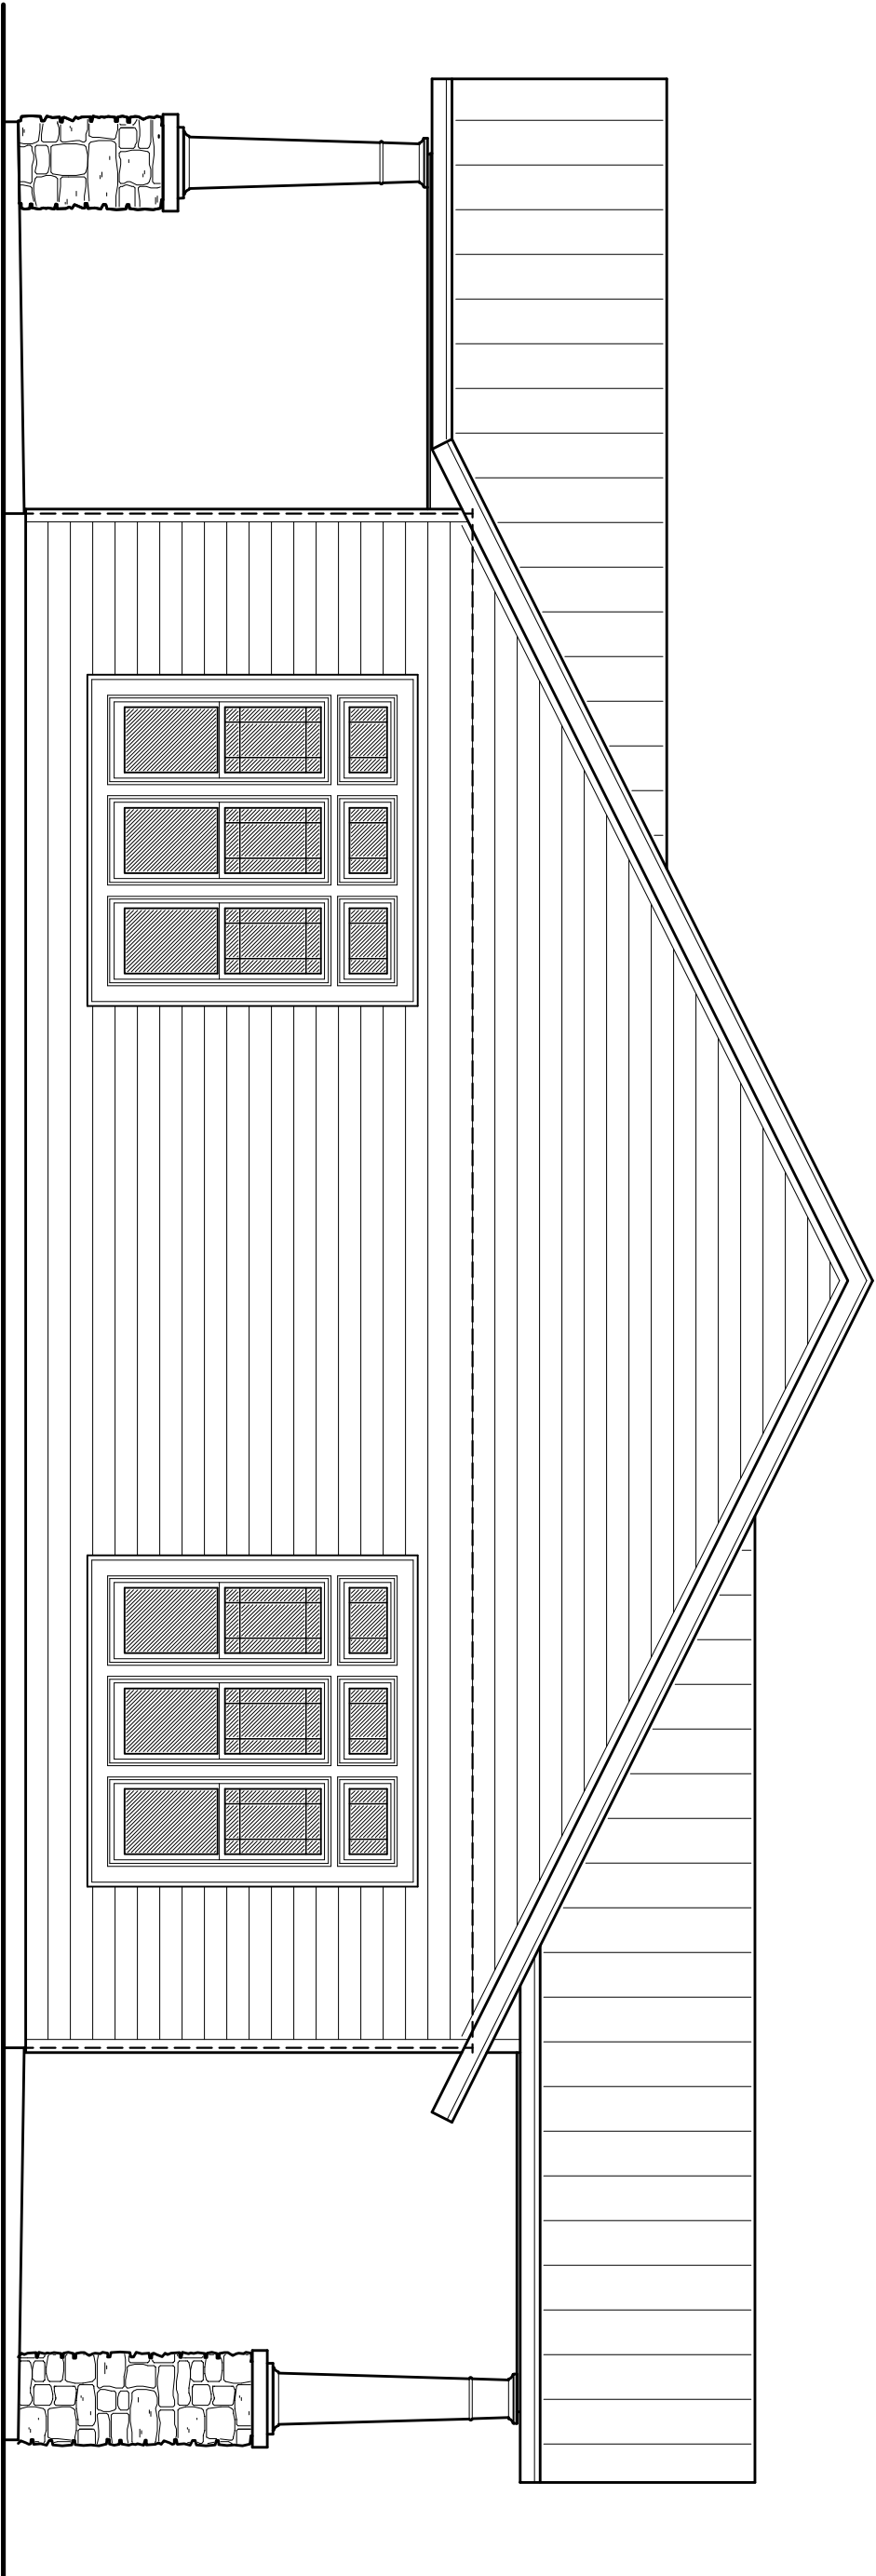

Right Side ELEVATION

SCALE: 1/4" = 1'-0"

WINDOW SCHEDULE			
MARK	DESCRIPTION	INSTALLATION	MODEL
2000	SINGLE HUNG ALUM. 6'5H x 4'6W w/ NSUL. GLASS	1" ROOFING NAILS - 3 PER FLANGE MAX. @ O.C.	SERIES 6500
NOTE: N.B. w/ TRANSOM			
ALL WINDOWS ARE INSULATED AND WEATHERSTRIPPED AS MANUFACTURED BY THE HOME PRODUCTS, INC. - OTHER MANUFACTURERS' PRODUCTS SHALL BE CONSIDERED AS EQUAL IF THEIR WINDOW DESIGN PERFORMANCE MEETS OR EXCEEDS THESE UNITS			
NOTE: VERIFY ROUGH OPENING WINDOW REQUIREMENTS PRIOR TO CONSTRUCTION			

NOTE !!!
EXTERIOR DOORS SHALL MEET OR EXCEED THE WINDOW ASSEMBLIES SHALL MEET OR EXCEED THE WINDOW RESISTANCE OF THE FOLLOWING PRODUCT:
SERIES ENERGY 6-8 USE INSULATING OPAQUE RESIDENTIAL INSULATED STEEL DOOR w/ STEEL FRAME AS MFG'D BY "PREDDOR ENTRY SYSTEMS"

NOTE !!!
WINDOW ASSEMBLIES SHALL MEET OR EXCEED THE WINDOW RESISTANCE OF THE FOLLOWING PRODUCTS:
THE HOME PRODUCTS, INC.'S SERIES 450/650 ALUMINUM WINDOWS SINGLE HUNG 1 1/2 & 3 TILLED UNITS, PICTURE PER ASTM E 263, ASTM E 330 & ASTM E 541

EXTERIOR FINISH MATERIALS:

1. CONT. RIDGE VENT TO MATCH ROOFING
2. FINISH ROOFING AS SELECTED BY OWNER
3. MTL. FLASHING ON 1X6 CYPRRESS FASCIA
4. PORCH BEAM - SEE PLANS FOR SIZE
5. FIBERGLASS ENTRY DOOR, STYLE SELECTED BY THE OWNER - PAINTED FINISH
6. HARDIEBOARD SIDING - SELECTED BY OWNER
7. CONCRETE PORCH DECK w/ WOOD FLOAT FINISH & TOOLED EDGES
8. SINGLE HUNG ALUMINUM WINDOWS w/ DEL. GLAZING AS SELECTED BY OWNER
9. NOT USED
10. P/T WOOD PORCH FOSITB. PRIMED & PAINTED
11. CONCRETE FOUNDATION - FINISH AS DIRECTED BY OWNER
12. CULTURED STONE "EDGE ROCK" STYLE, COLOR AS DIRECTED BY OWNER

NOTE !!!

ROOF SHINGLES SHALL BE OF THE FOLLOWING MANUFACTURERS AND MODELS:

TAKKO ROOFING PRODUCTS	GALE MATERIALS CORP.	ELK PREMIUM ROOFING
GLASS 450L 40 AR	ROYAL SOVEREIGN	BLUES PEOPLE *
ELITE GLASS 450L 40 AR	MAJESTIC	PRESTIGE HIGH DEFINITION *
HERITAGE 30 AR	WEATHERMAX	PRESTIGE 25 *
HERITAGE 40 AR	SLATE VUE	PRESTIGE 30 *
HERITAGE 50 AR	GRAND SEQUOIA	PRESTIGE 35 *
TAKKO REQUIRED NAILSHINGLE * 4		PRESTIGE PLUS *
CONANT VANGUARD		PRESTIGE GALLERY COLLECTION *
TYPHERINE 20 ECT 40		CARPHONE *
TYPHERINE ULTRA		ELK REQUIRED NAILSHINGLE * 4
BENTNELL		* 4.5 NAILS
GALE REQUIRED NAILSHINGLE * 4		* 4.6 NAILS

THESE SHINGLES MEET THE REQUIREMENTS OF ASTM D-3161 TYPE I MODIFIED TO 120 MPH WINDS & FBC 1A5 100 USING THE SPECIFIED NAILS

Digitally signed by: N. P. GEISLER
DN: CN = N. P. GEISLER
C = US, O = AR0007005
OU = ARCHITECT
Date: 2023.11.21 17:09:38 -05'00'


N. P. GEISLER

AR0007005


SHEET:
A.1
1 OF 7

DATE:
16 NOV 2023
COMPL:
2K2336


1708 NW BROWNS RD
SUITE 100
3961-395-4355

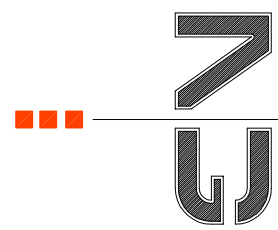

NICHOLAS
GEISLER
ARCHITECT

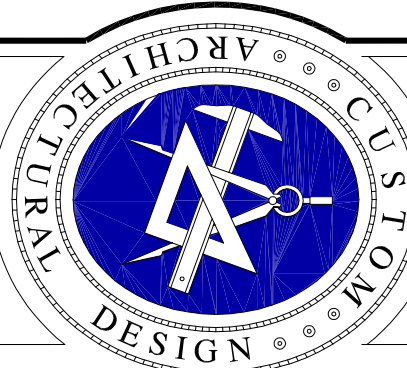

1972 - 2023
N.P. Geisler, Architect
AR0007005

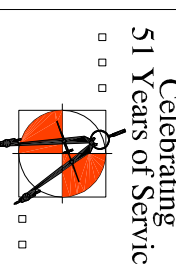

Celebrating
51 Years of Service

OFFICE for:
TYLE McLEOD
LAKE CITY, FLORIDA
ELEVATIONS

DATE: 2023
BY: N.P. Geisler, Architect

DRAWN:

128

REVISION