
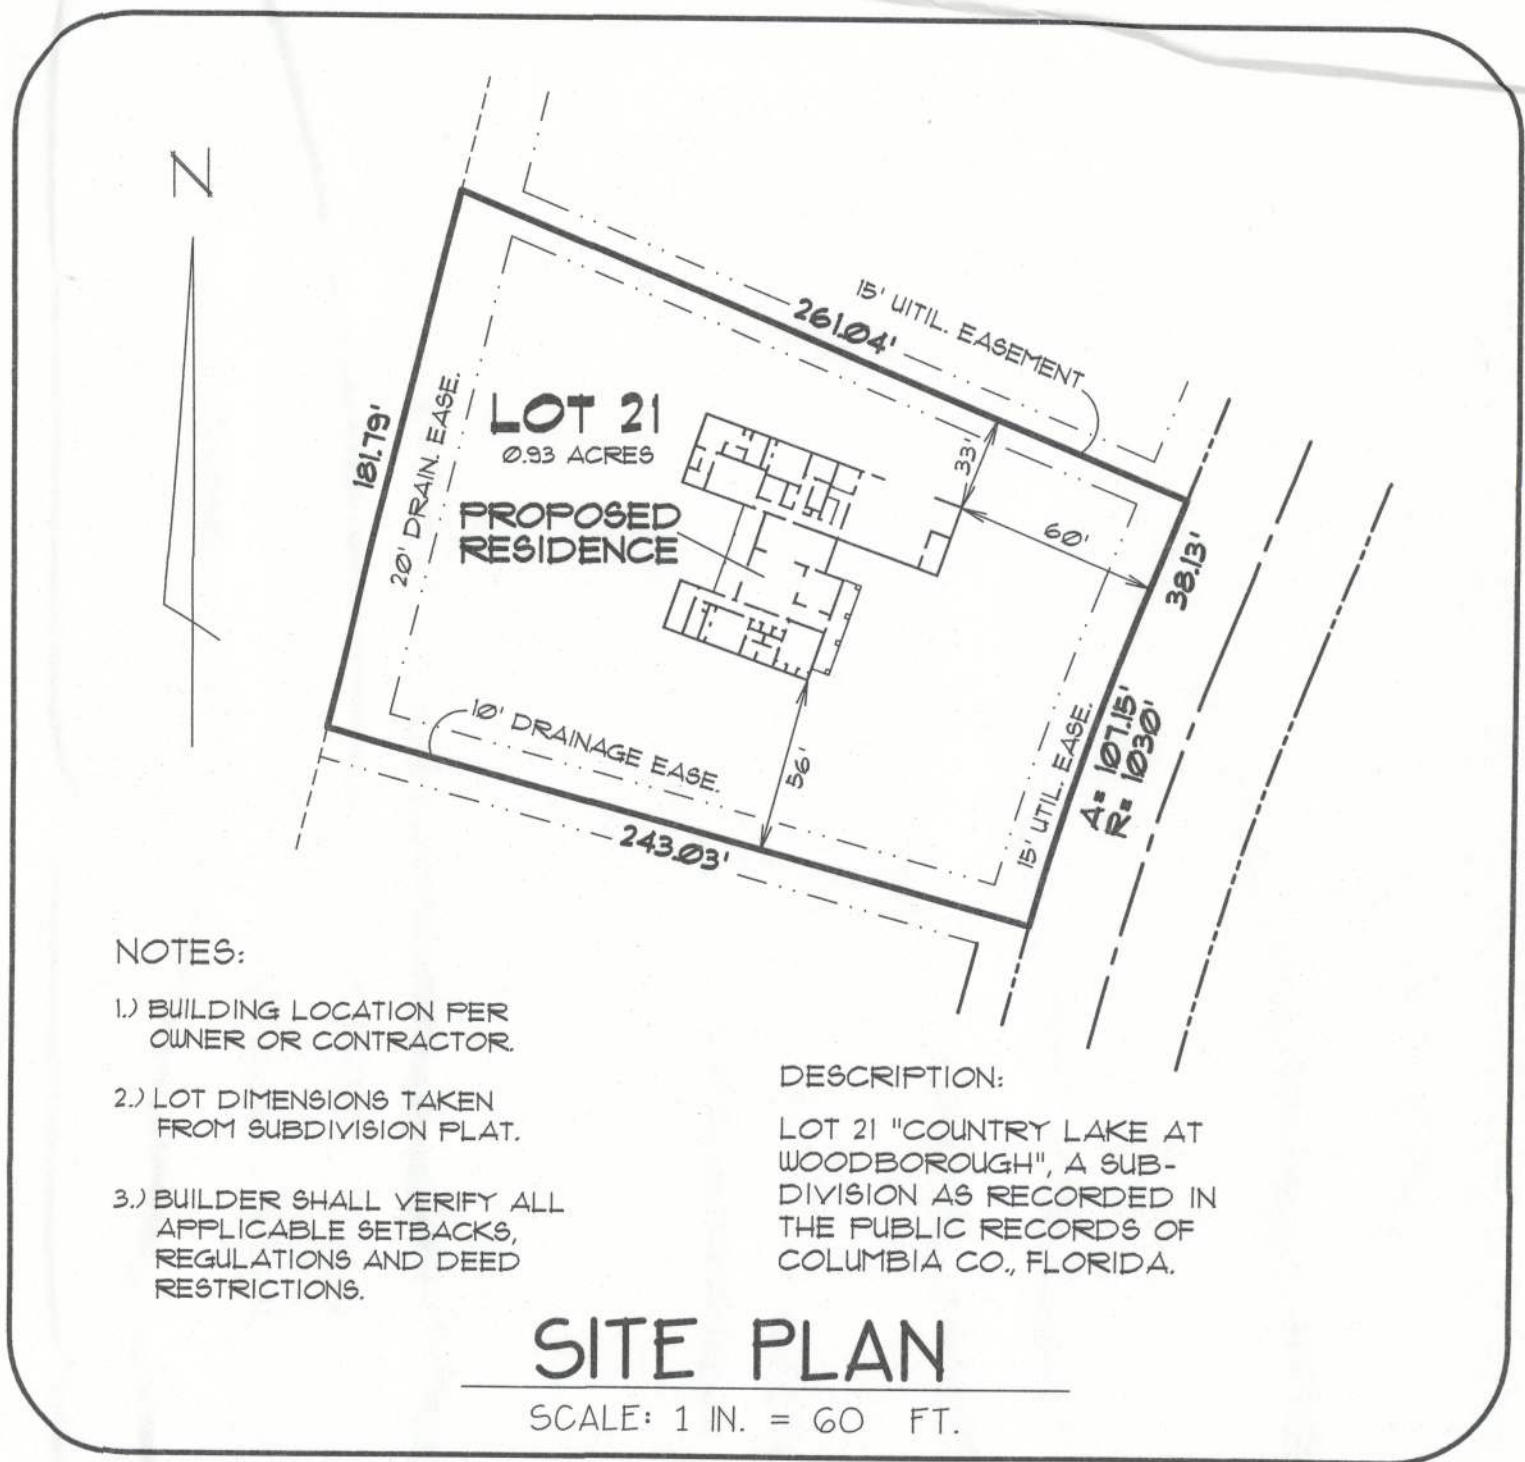


Elliott Residence

LOT 23 - COUNTRY LAKE AT WOODBOROUGH

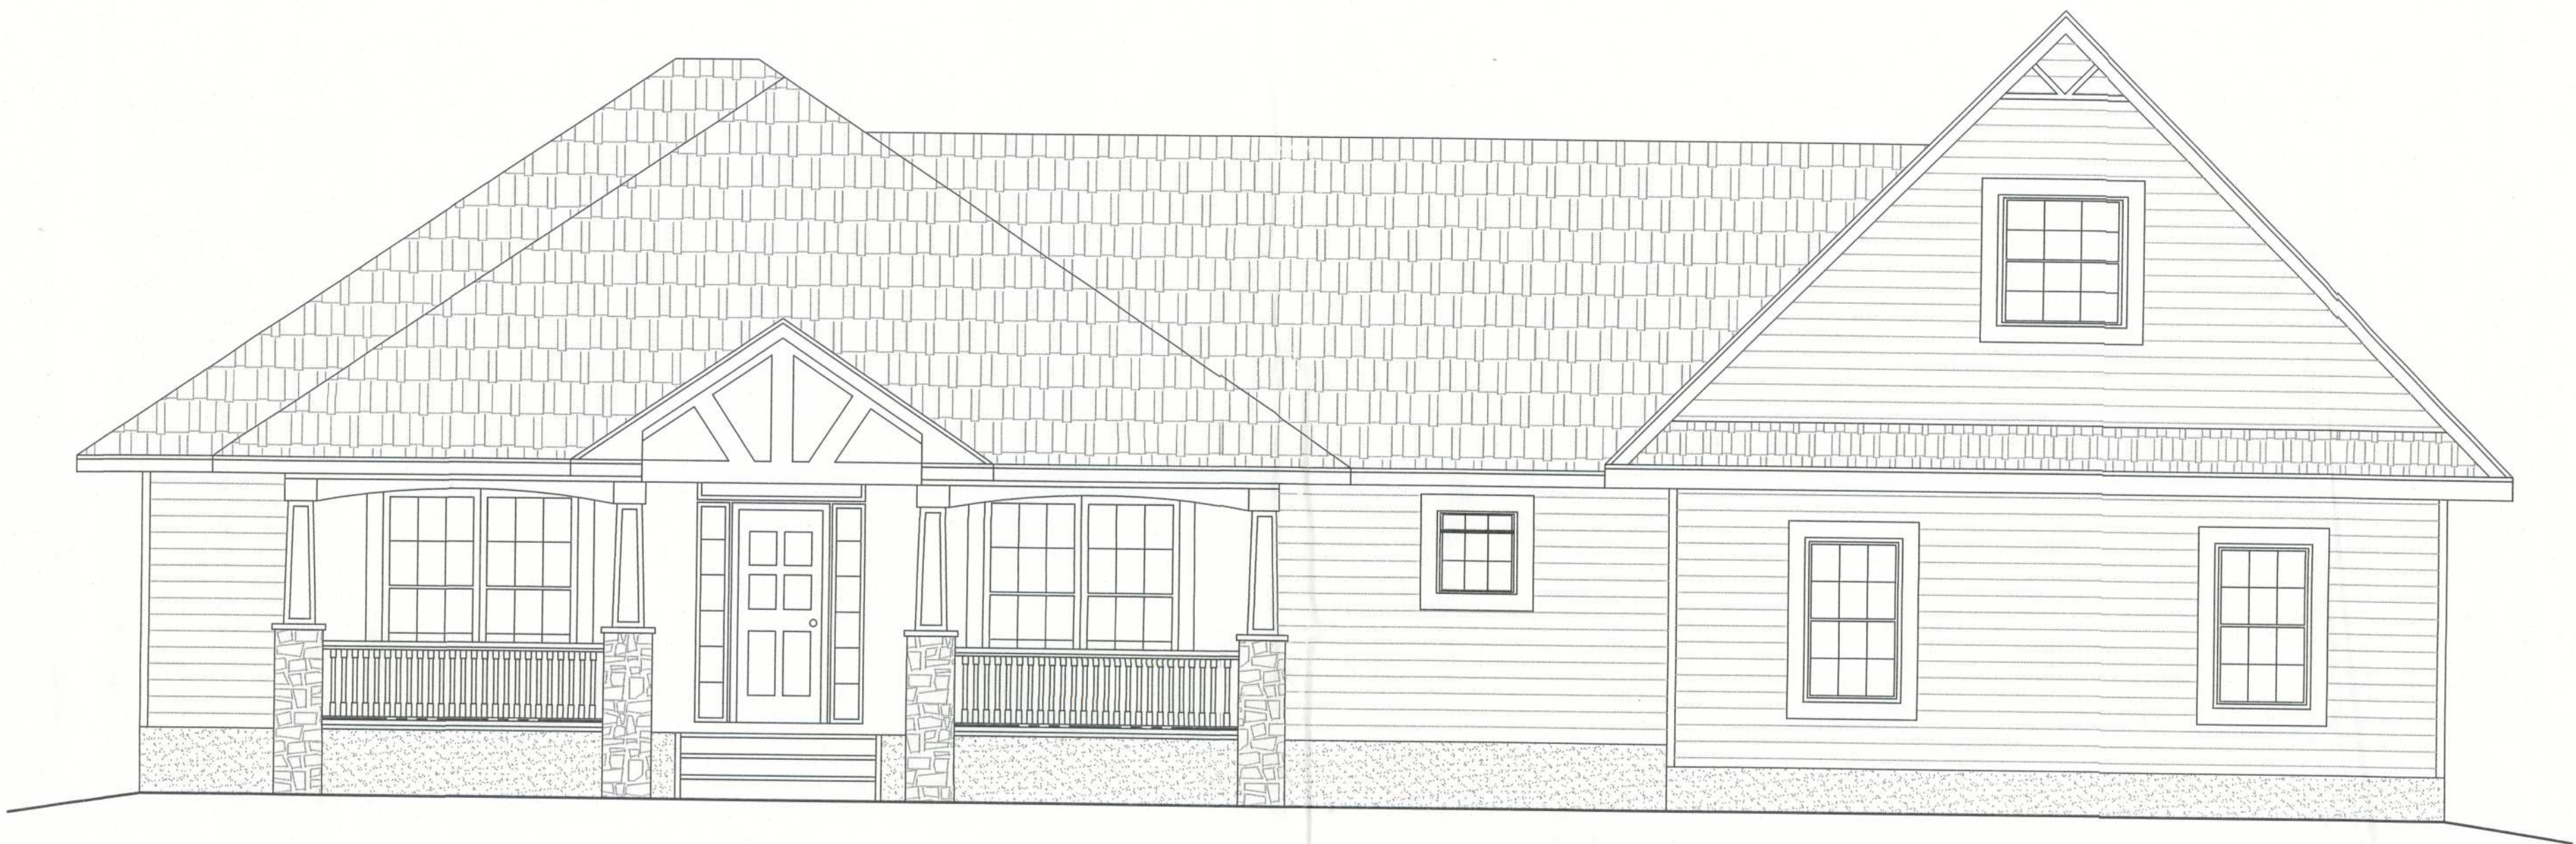

Index to Sheets

COVER	SITE PLAN (THIS SHEET)
SHEET A-1	FIRST FLOOR PLAN & GEN. NOTES
SHEET A-2	SECOND FLOOR & SCHEDULES & FLOOR COVERINGS
SHEET A-3	ELEVATIONS
SHEET A-4	ELEVATIONS
SHEET A-5	FOUNDATION & SECTIONS
SHEET A-6	ELECTRICAL
SHEET A-6	CABLING PLAN (TV, PHONE, DATA)
SHEET S-1	WIND ENGINEERING



FILE: 11-004	ELLIOTT RESIDENCE	SHEET: COVER
DATE: 4-23-12		CAD FILE: 11-004
DRAWN: T A D	PREPARED BY: TIM DELBENE Drafting + Technical Services	REV: 1/2/12
CHECK: T A D	192 SW Sagewood Gln., Lake City, FL 32024 Phone (386) 755-5891	REV: