

"AS-BUILT" FIELD NOTES:

REVISION:

DESIGN:

DJR

CUSTOM DESIGNED HOME FOR:
Aaron & Lisa Butler
COLUMBIA COUNTY, FLORIDA
Exterior Elevations

DAVID J. ROYAL
ARCHITECTURAL DESIGNER
Branford, Florida - 386-365-2391

N3
NICHOLAS
LAURENCE
GEISLER
ARCHITECT
N.C.A.R.B. Certified
1758 NW Brown Rd.
Lake City, FL 32055
386-365-4355

DATE:

09/22/2023

COMP:


SHEET:

A.1

7 of 15


Digitally signed by: N. P. GEISLER
DN: CN = N. P. GEISLER C = US
O = AR0007005 OU = ARCHITECT
Date: 2023.09.14 14:00:26 -05'00'

AR0007005

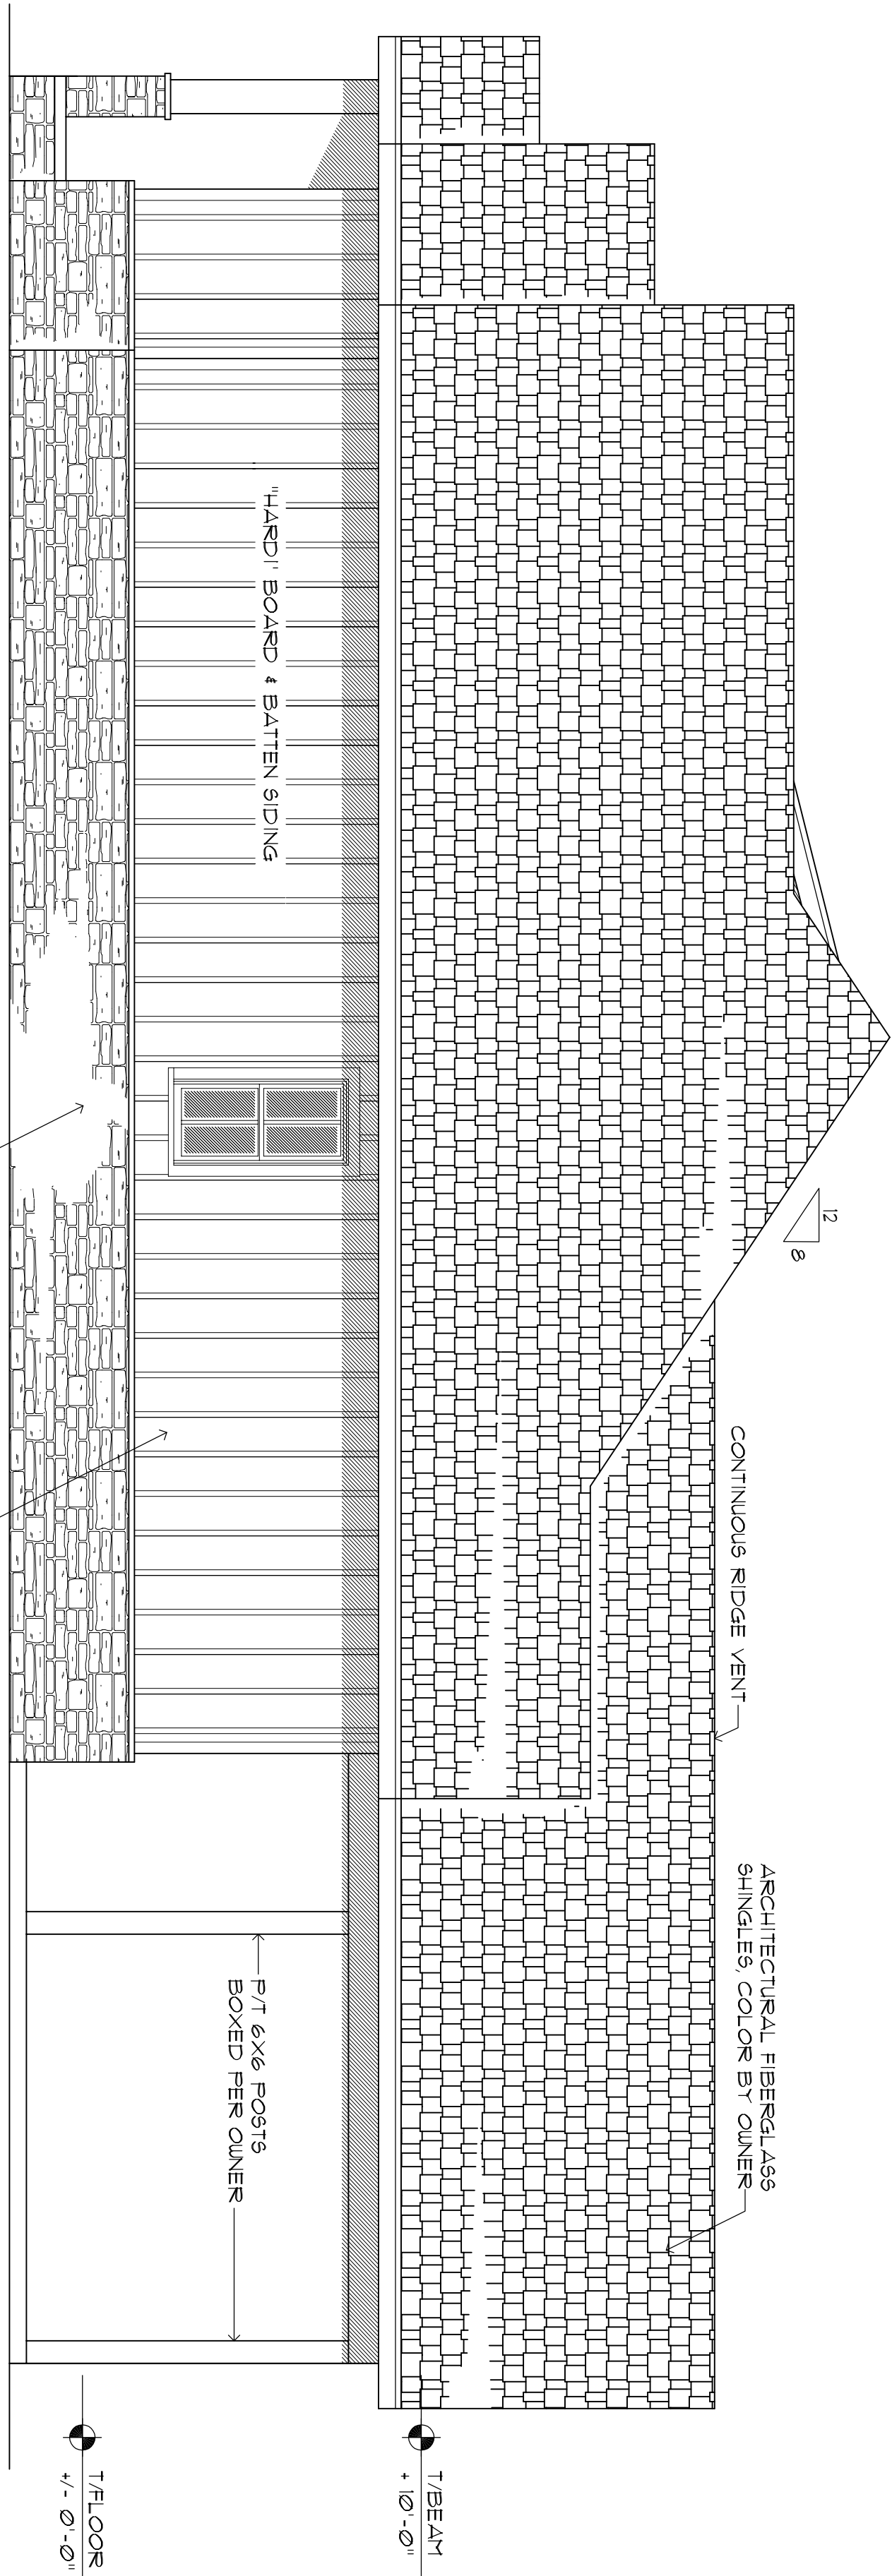

Left Side Elevation

SCALE : 1/4" = 1'-0"

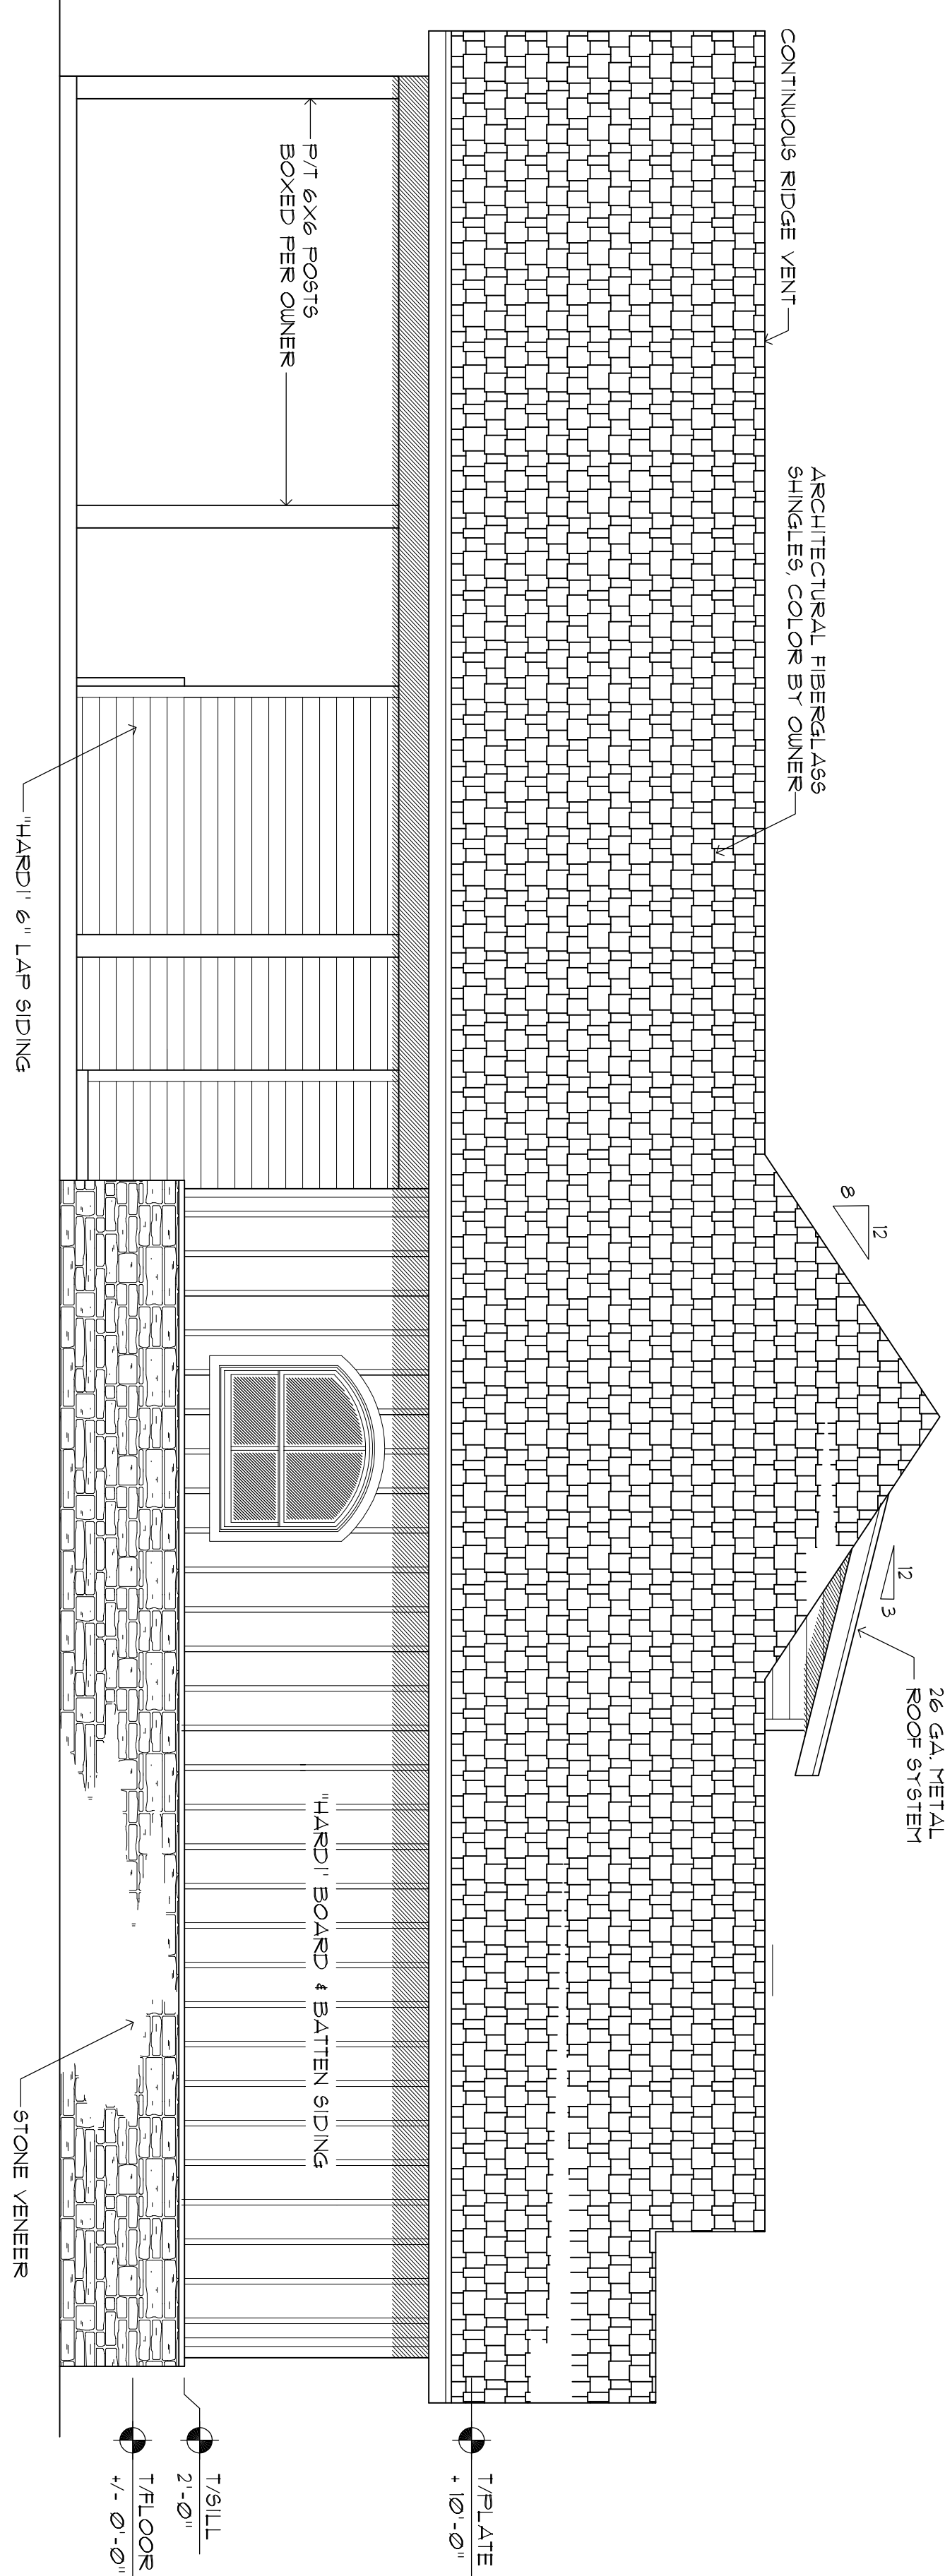

Right Side Elevation

SCALE : 1/4" = 1'-0"