

ATTIC VENTILATION

per FBC R4409.13.3.2

I. CEILING AREA UNDER ATTIC

Attic area 1	1,182 SF
Attic area 2	1,335 SF
Attic area 3	886 SF
TOTAL	3,402 SF

REQUIRED : 3,402 SF / 150 = 22.7 SF

PROVIDED: 42 vents @ 5x16 (56 SF) each = 233 SF

ROOFING NOTES

- ROOF SHEATHING:** Refer to structural specifications for plywood and nailing specifications.
- ROOFING SYSTEM:** Install in strict accordance with Product Control requirements and the applicable Roofing Application Standard (RAS), as set forth in the "Test Protocols for High-Velocity Hurricane Zones", FBC 2001 edition.
- UNDERLAYMENT:** Install 1- #30 ASTM D226, Type II anchor/base sheet, mechanically attached to the wood deck with approved fasteners spaced in a 12 inch grid, staggered in two rows in the field, and 6 in. o.c. at the laps. Extend anchor/base sheet a minimum of 4 in. up vertical surfaces. Anchor/base sheet end laps shall be minimum of 6 in. and head laps shall be a minimum of 4 inches.
- METAL ROOF:** "Craftsman 9B" 16 1/2" wide panel, as manufactured by MBCI, Inc., Houston, Texas, Miami-Dade County Product Control NOA #08-040211. Installation shall be in strict accordance with the Notice of Acceptance and RAS no. 133, utilizing only the accessories, panel clips and fasteners specified therein.
- GENERAL NOTES:** Protect existing and/or adjacent new roof surfaces from damage during construction activities.




Florida Licenses: AR0008515 / AA26001883
5794 Bird Road, # 225 Miami, Florida 33155
Tel 305.665.5500 / Fax 305.665.5800

seal:

JOHN R. PORFIRI
12-27-11

consultants:

Copyright notice:
All graphic and written material appearing herein are instruments of the Architect's service for use on this project and are protected under the Architectural Works Copyright Protection Act of 1990. The material may not be duplicated, used, repeated or disclosed without the prior written consent of John R. Porfiri, Architect.
© 2011 John R. Porfiri, Porfiri Architecture & Consulting, LLC

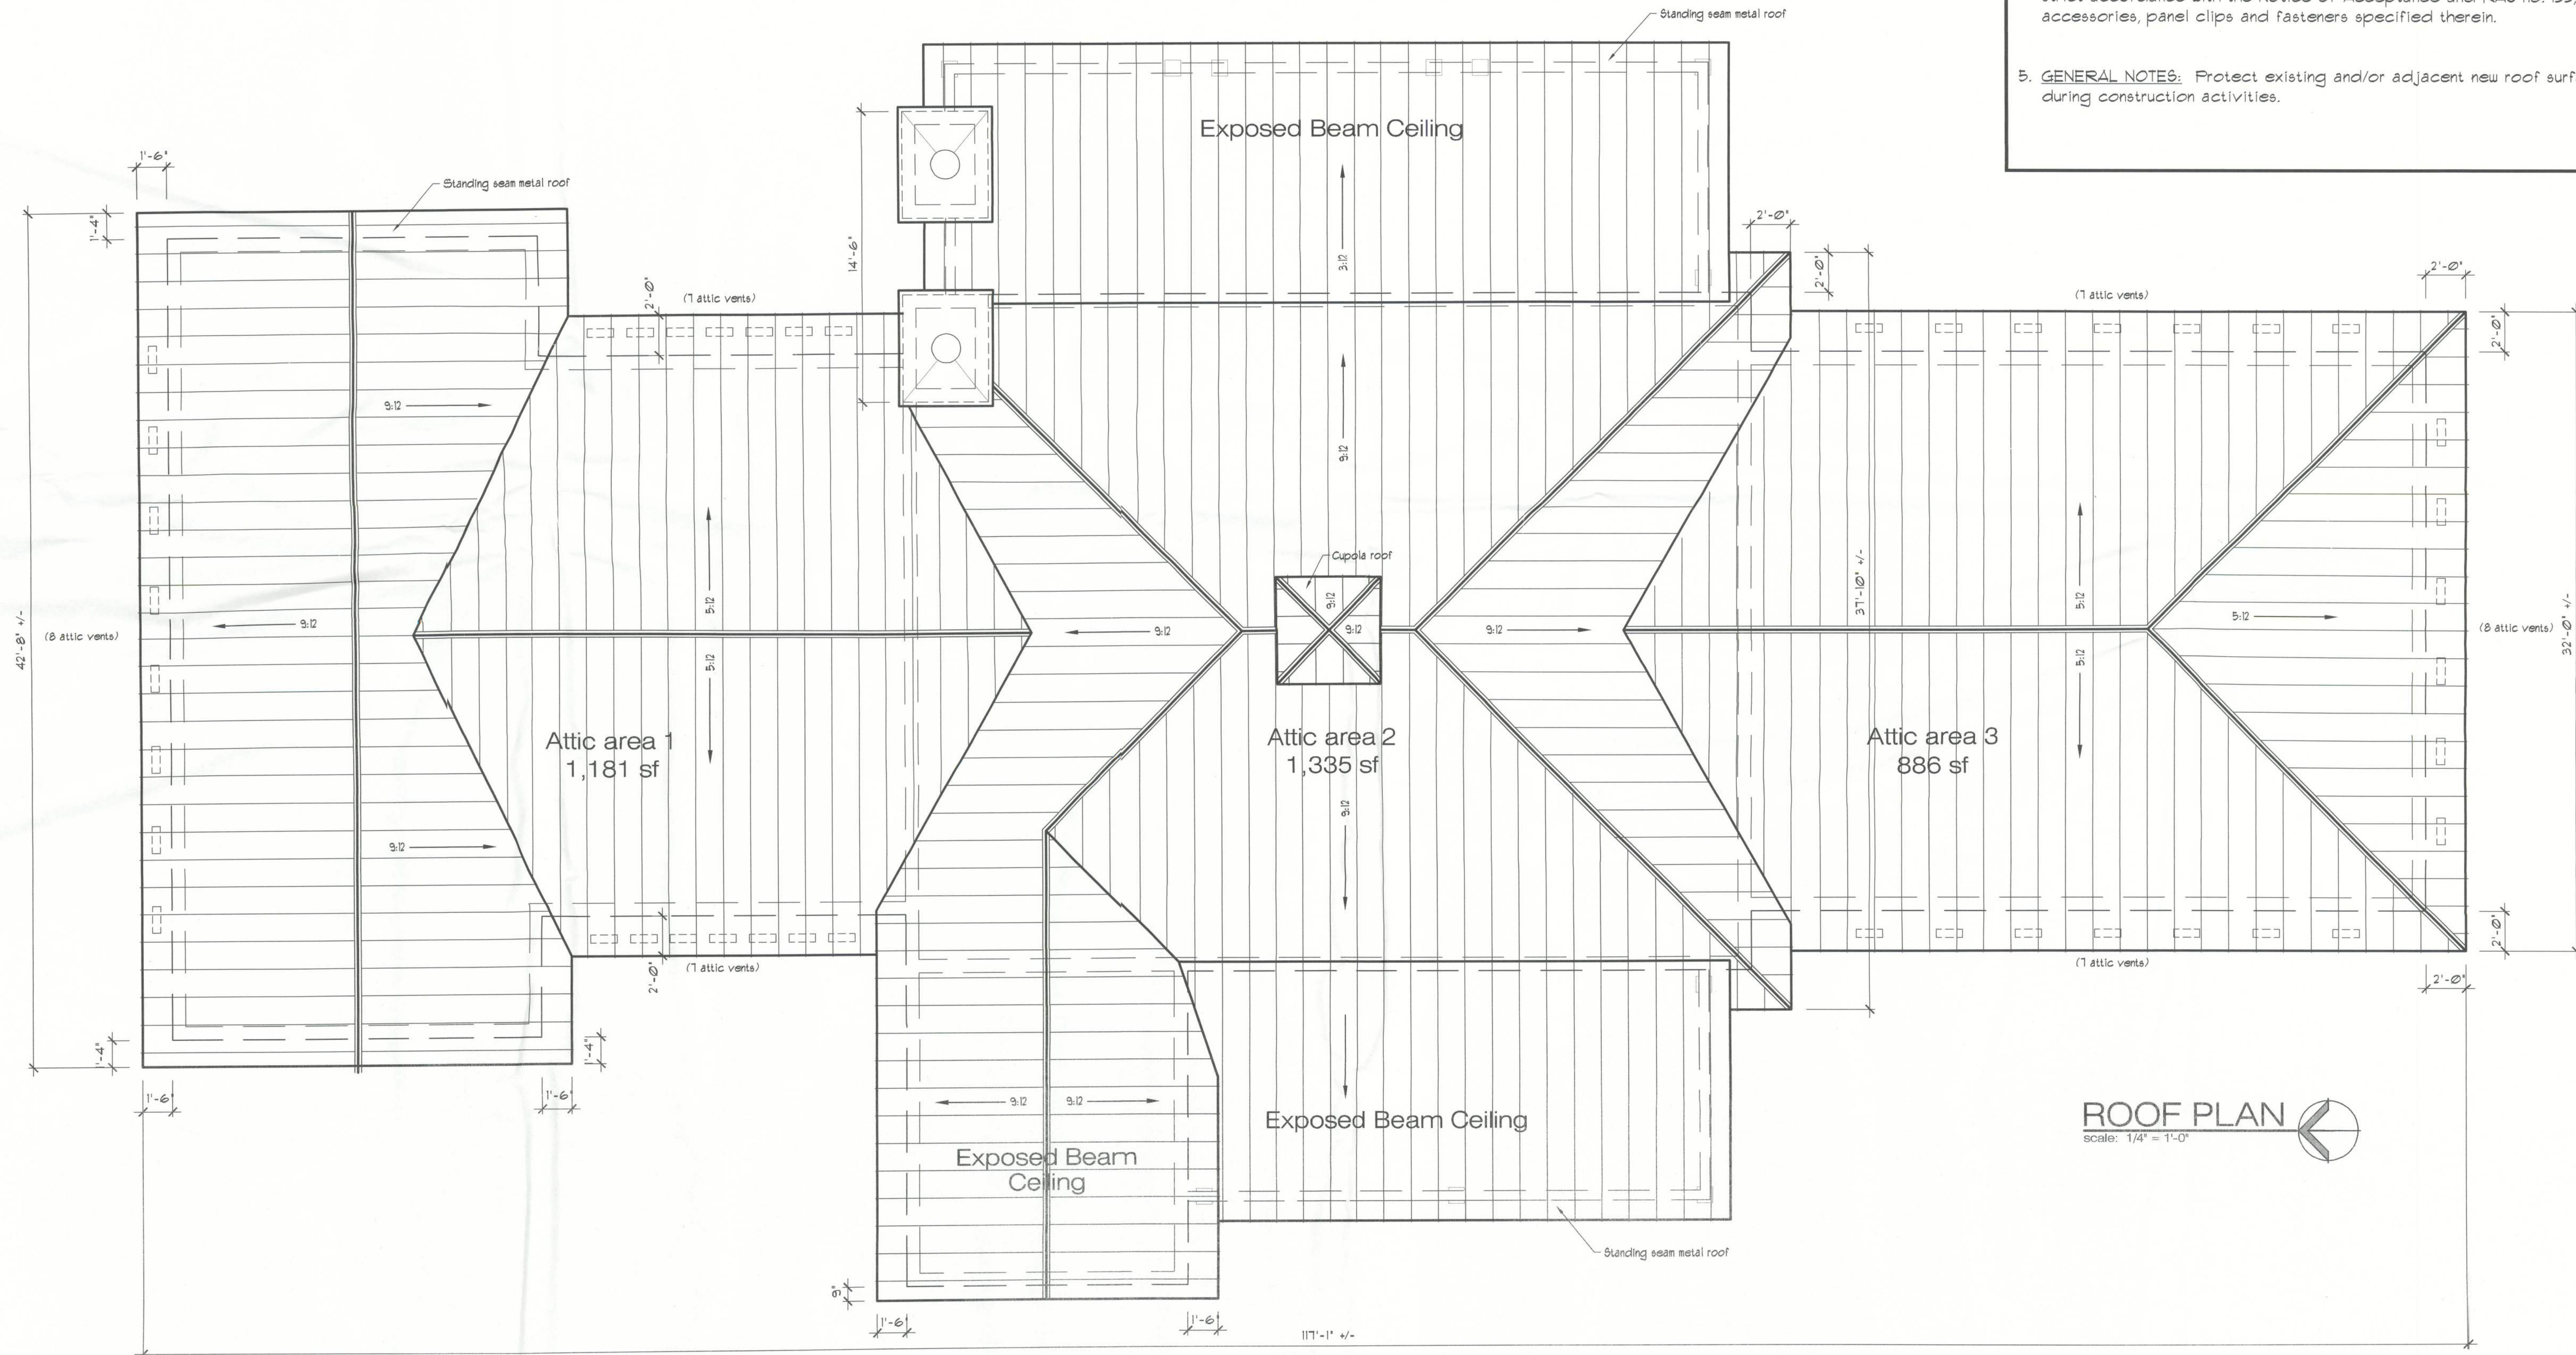

ROOF PLAN
scale: 1/4" = 1'-0"

New Residence for
Mr. & Mrs. Wade Schile
319 Singleton Terrace, Columbia County, Florida

Date: July 14, 2011

Project no.

Drawn: JRFP

Checked: JRFP

Revisions:

Sheet title:

ROOF PLAN

Sheet no.

A101