





REAR ELEVATION
SCALE: 1/4" = 1'-0"




FRONT ELEVATION
SCALE: 1/4" = 1'-0"

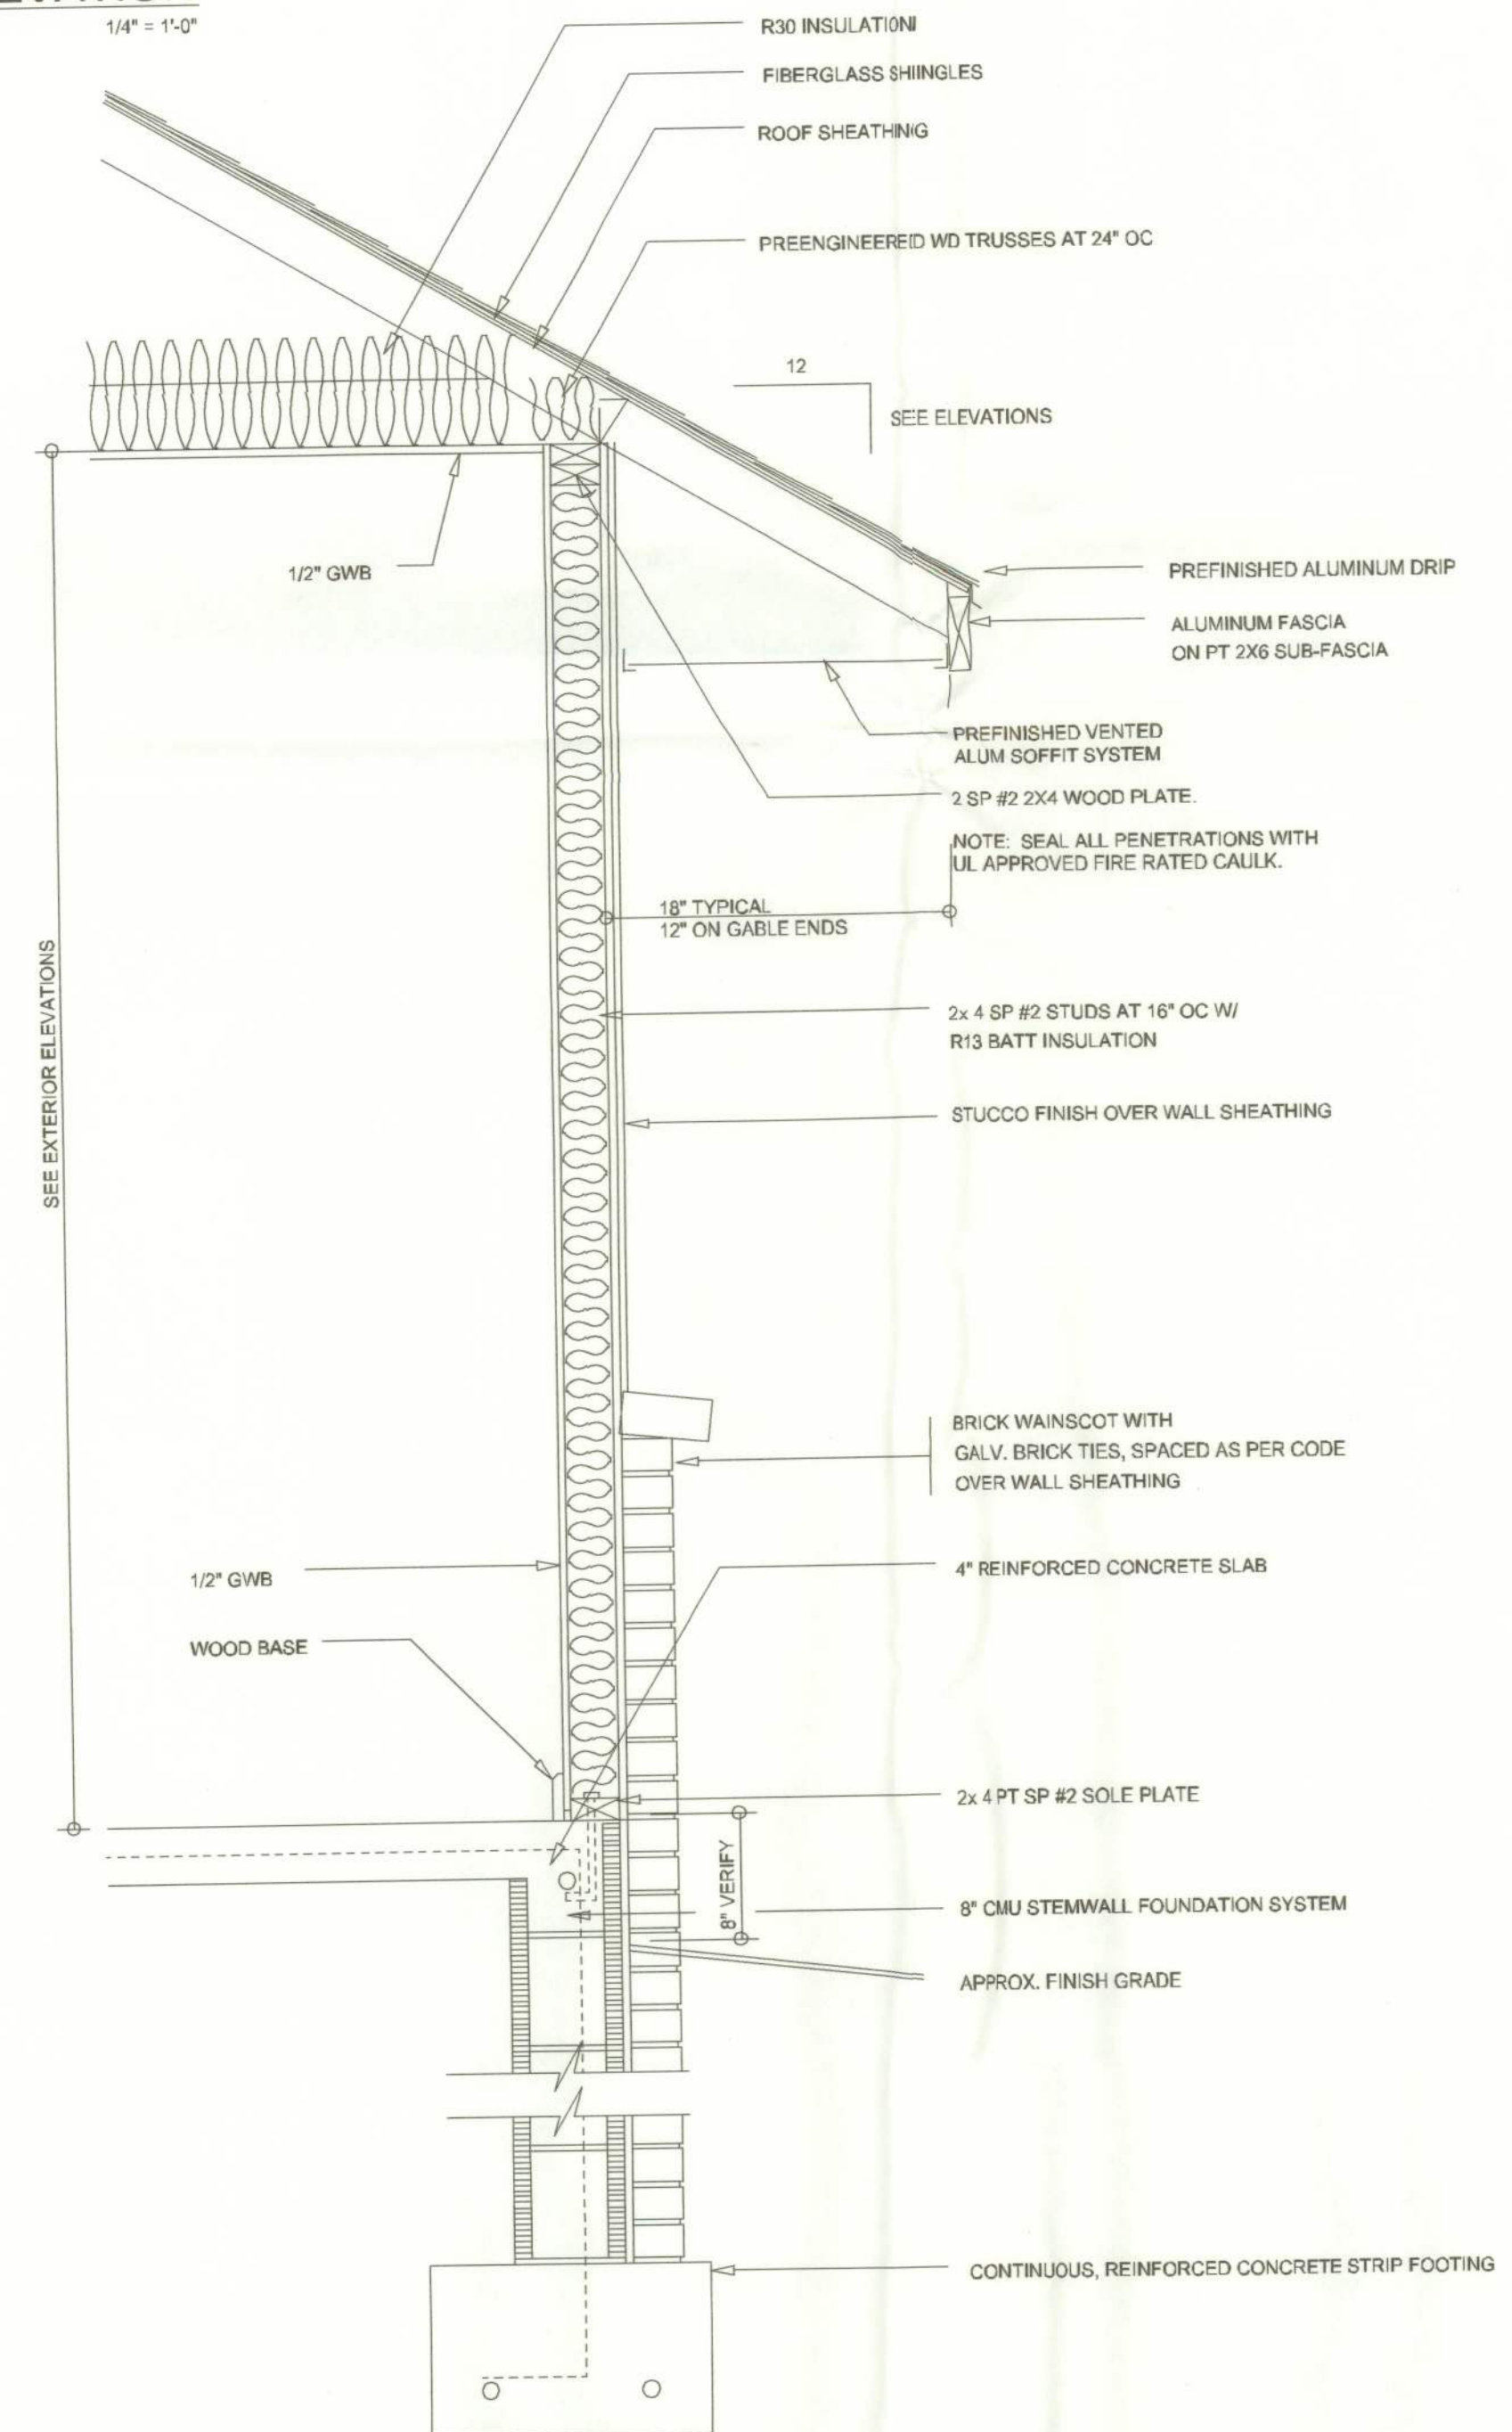

TYP. WAINSCOT WALL SECTION
SCALE: 1" = 8'-0"

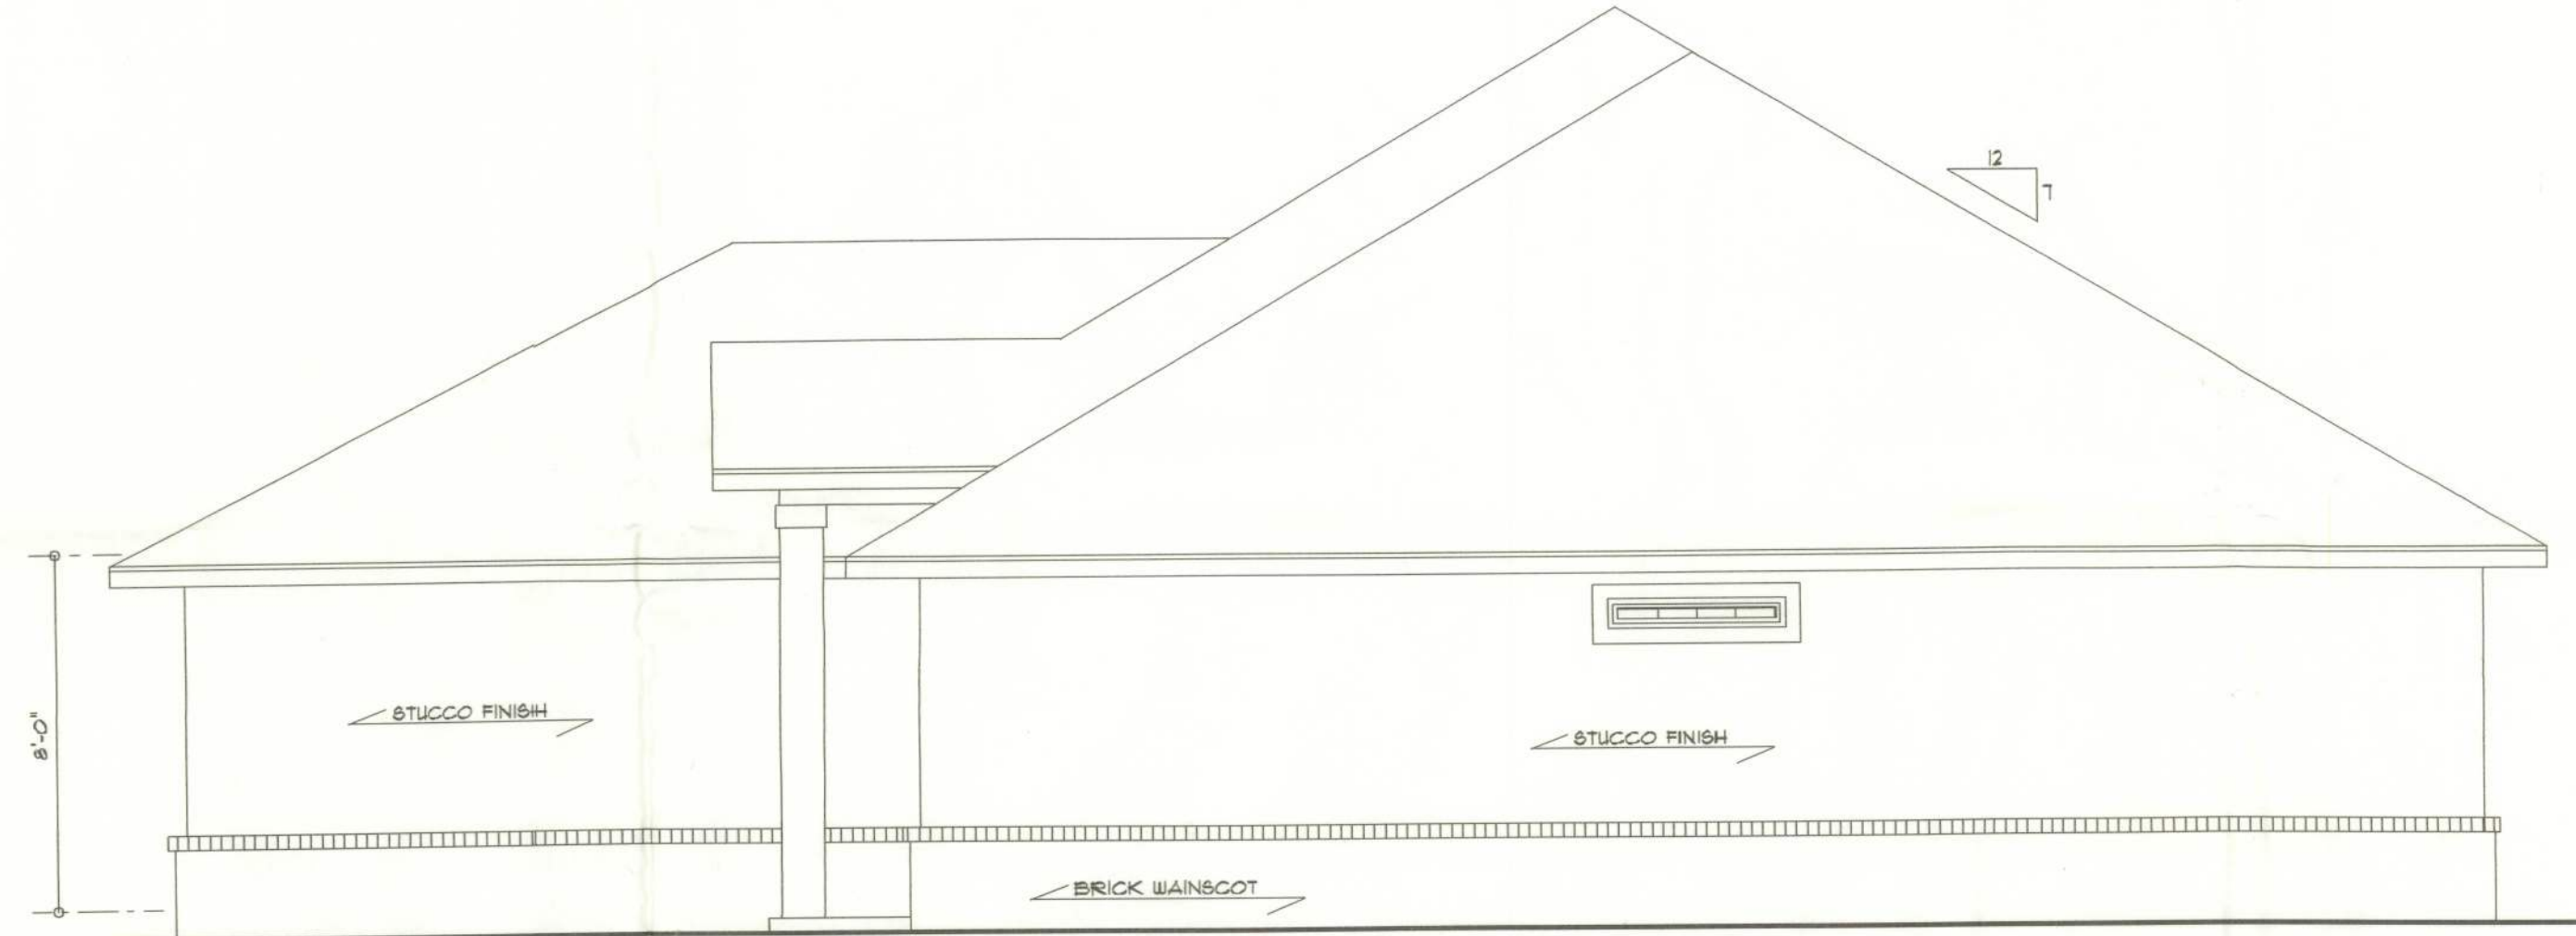

RIGHT ELEVATION
SCALE: 1/4" = 1'-0"

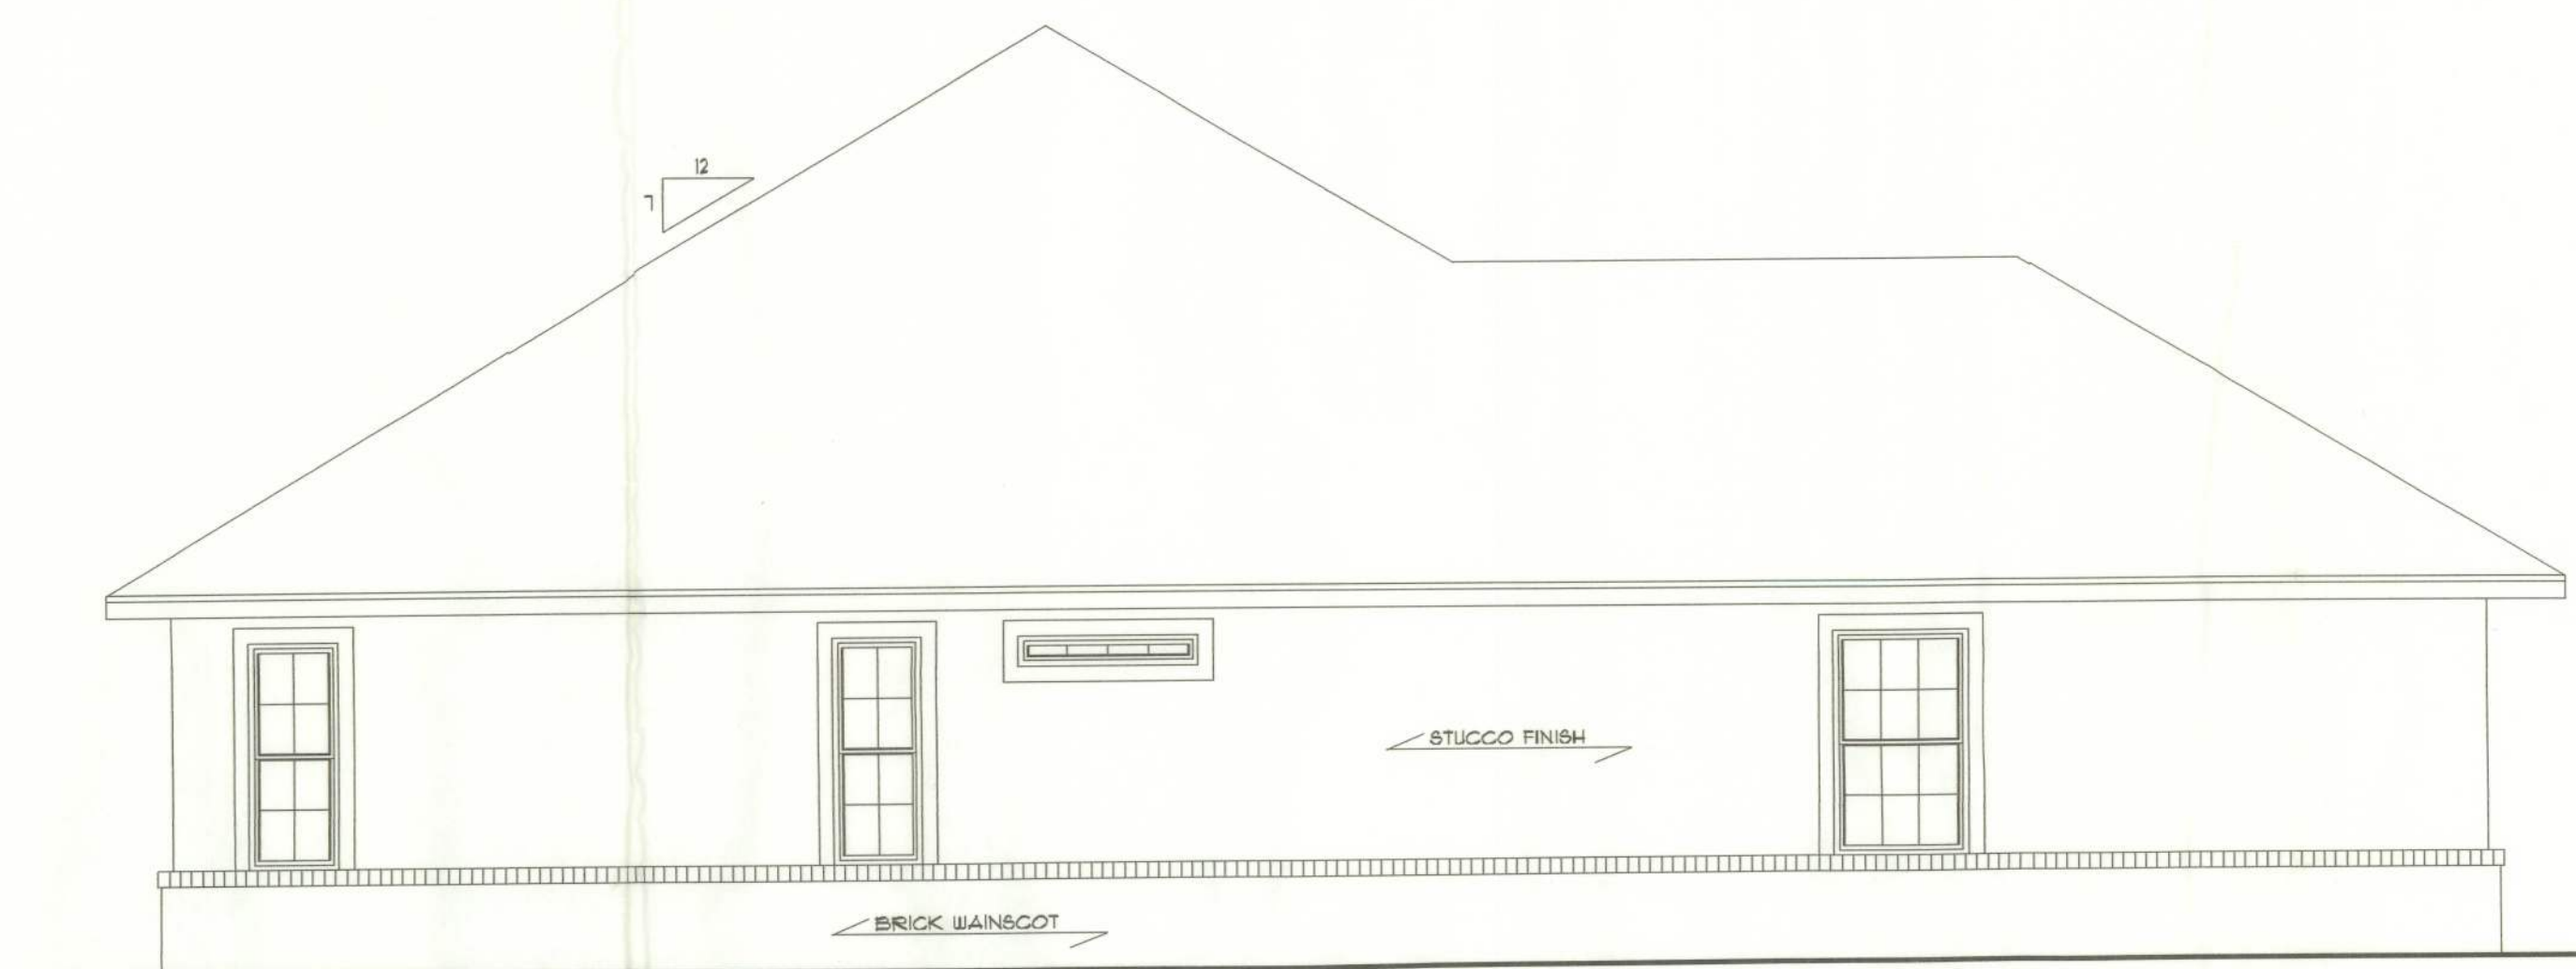

LEFT ELEVATION
SCALE: 1/4" = 1'-0"

REVISIONS
September 07, 2005

SOFTPLAN
ARCHITECTURAL DESIGN SOFTWARE

EXTERIOR ELEVATIONS
SCALE: 1/4" = 1'-0"
TYPICAL WALL SECTION
SCALE: 1" = 8'-0"

THE 1545 MODEL FOR:
LOT 37, CANNON CREEK PLACE
ROB STEWART, L.C. P.O. BOX 3001, LAKE CITY, FLORIDA 32056

©WILLIAM MYERS
DESIGN
P.O. BOX 1513
LAKE CITY, FL 32056
(386) 758-8406
will@willmyers.net



JOB NUMBER
050903

SHEET NUMBER
A.1
OF 3 SHEETS

Wm Myers