



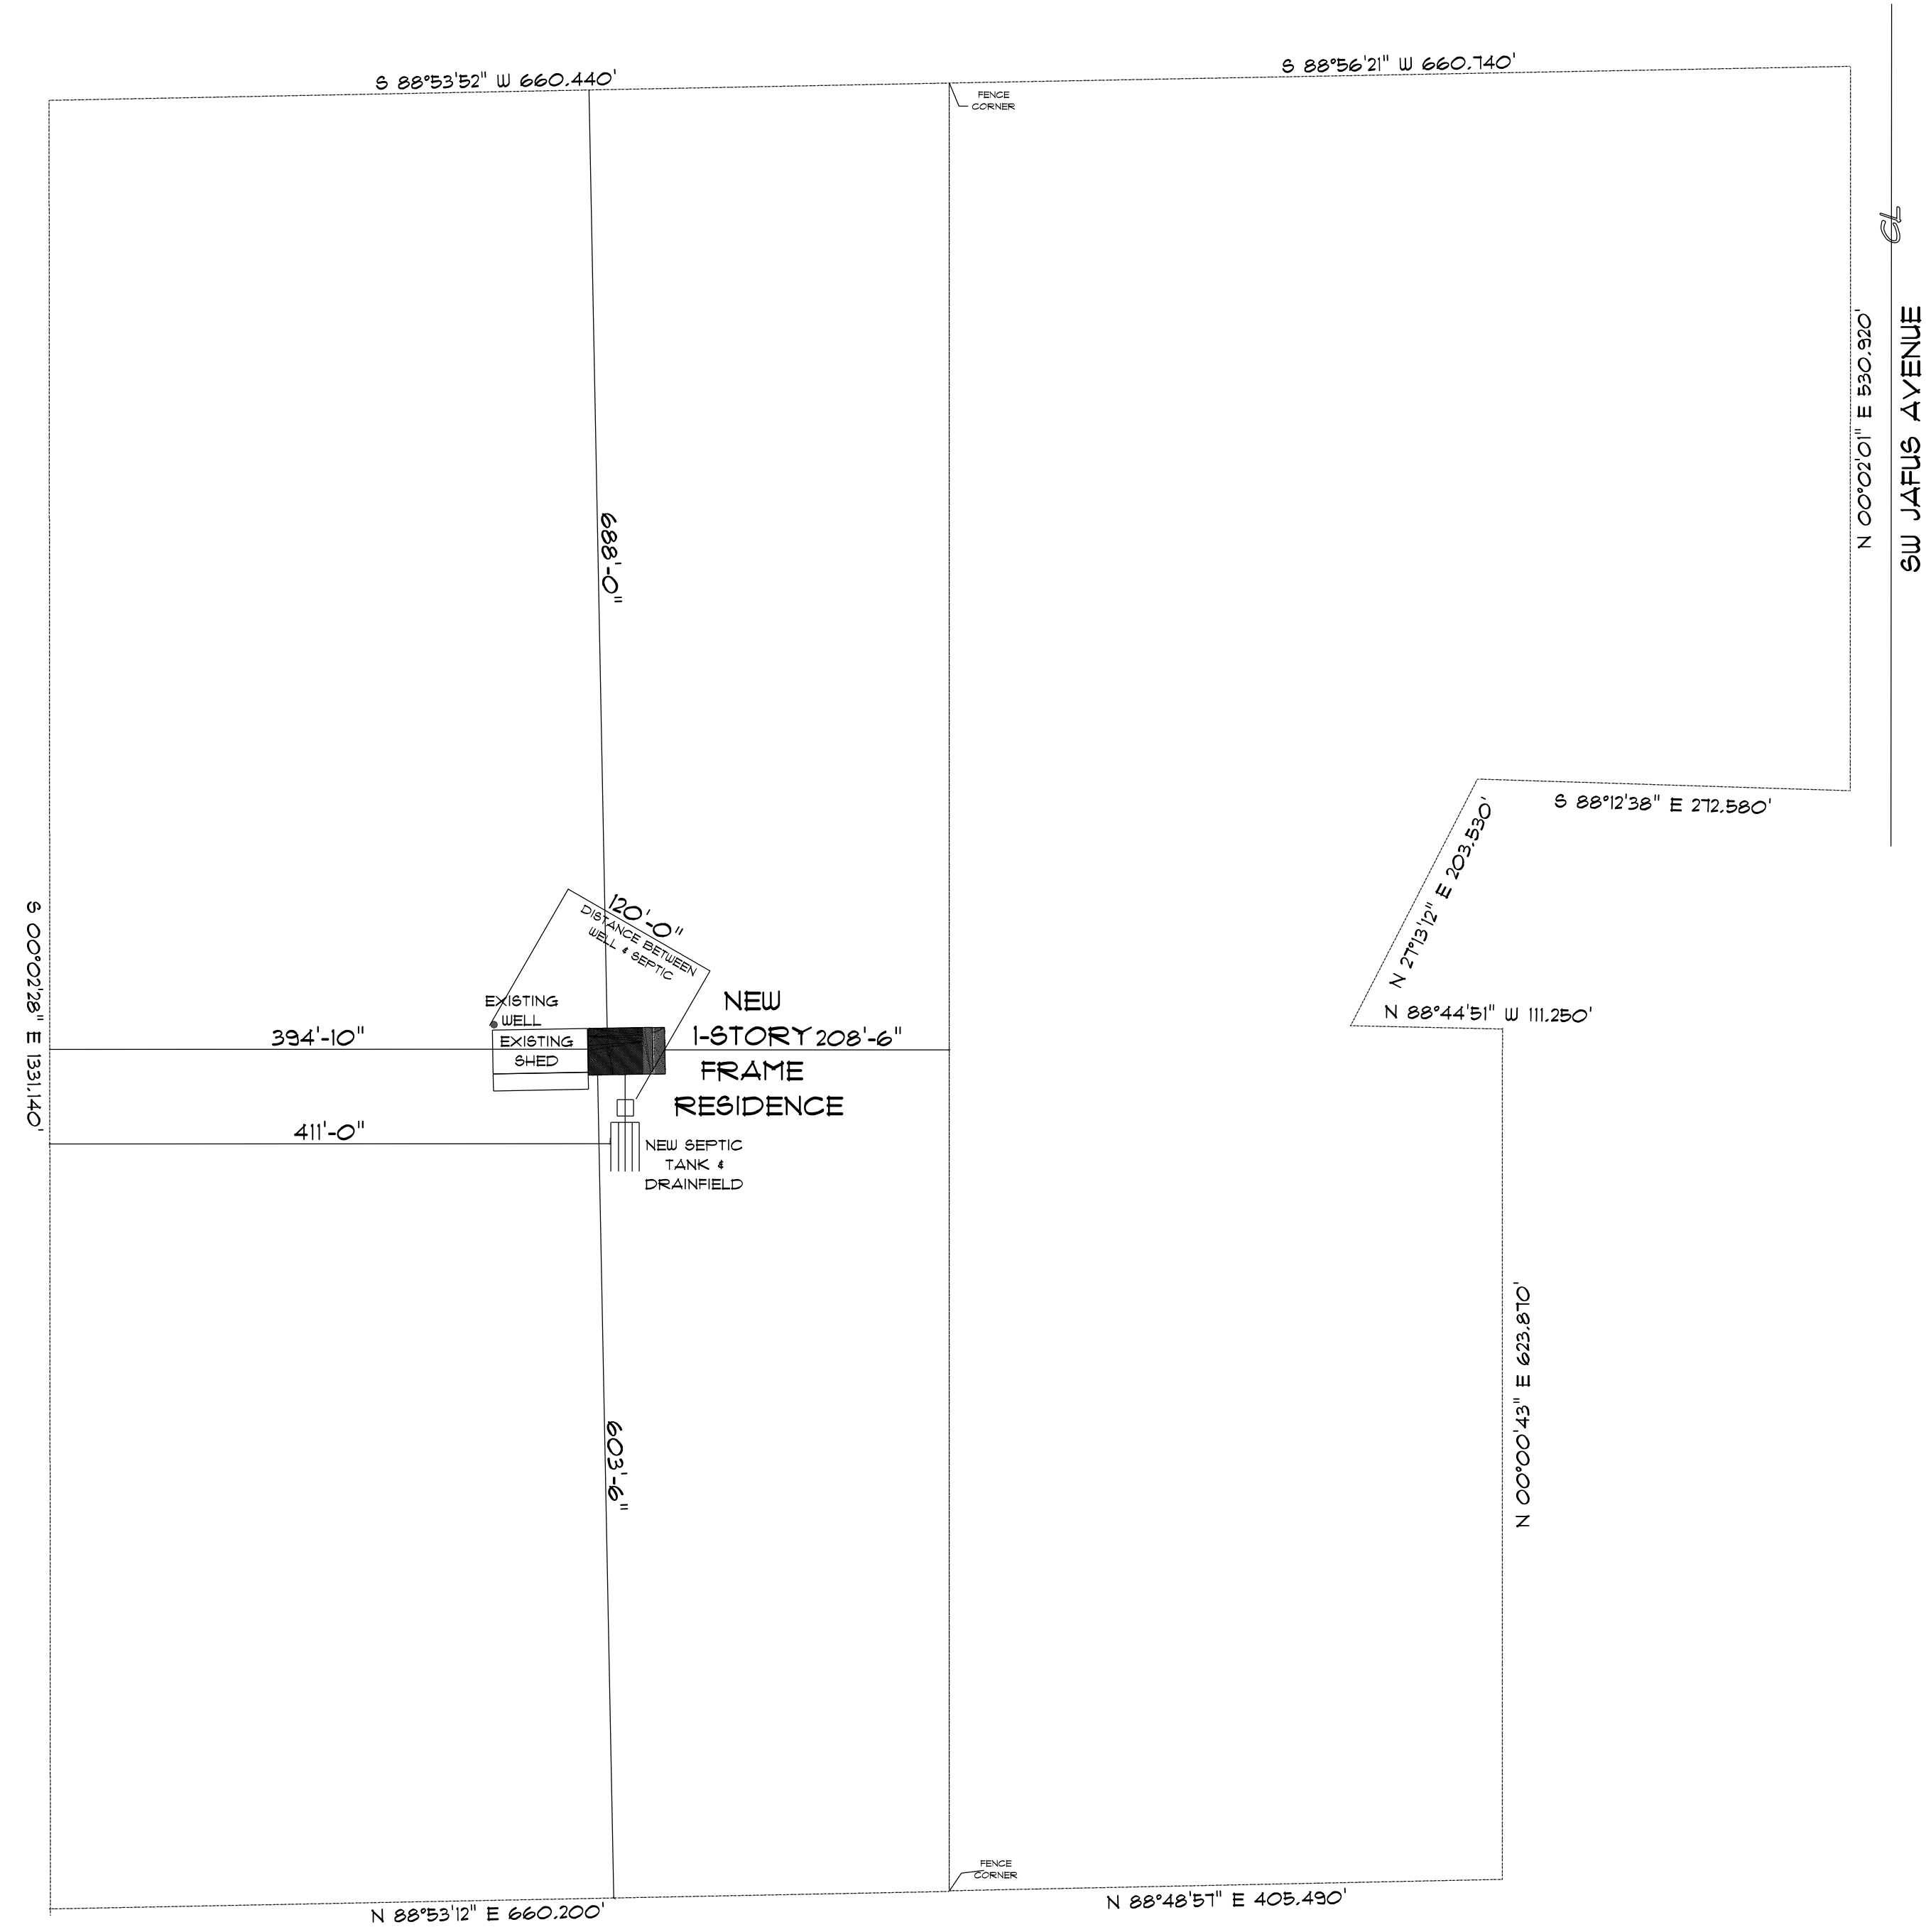

* SITE PLAN *
SCALE: 1" = 100'

 

RESIDENCE
for
NICHOLAS & SAMANTHA
TYRE

Teena M. Ruffo
2925 SW 8R 41
Lake City Florida, 32025
Cell: (386) 867-1191
Email: teenaruffo@gmail.com

PRINTED DATE:
Wednesday, June 5, 2024

DRAWN BY: Teena M. Ruffo
CHECKED BY:

BUILDING CONTRACTOR

FINAL DATE:

JOB NUMBER:

DRAWING NUMBER

A-1

OF 6 SHEETS