


REVISIONS	

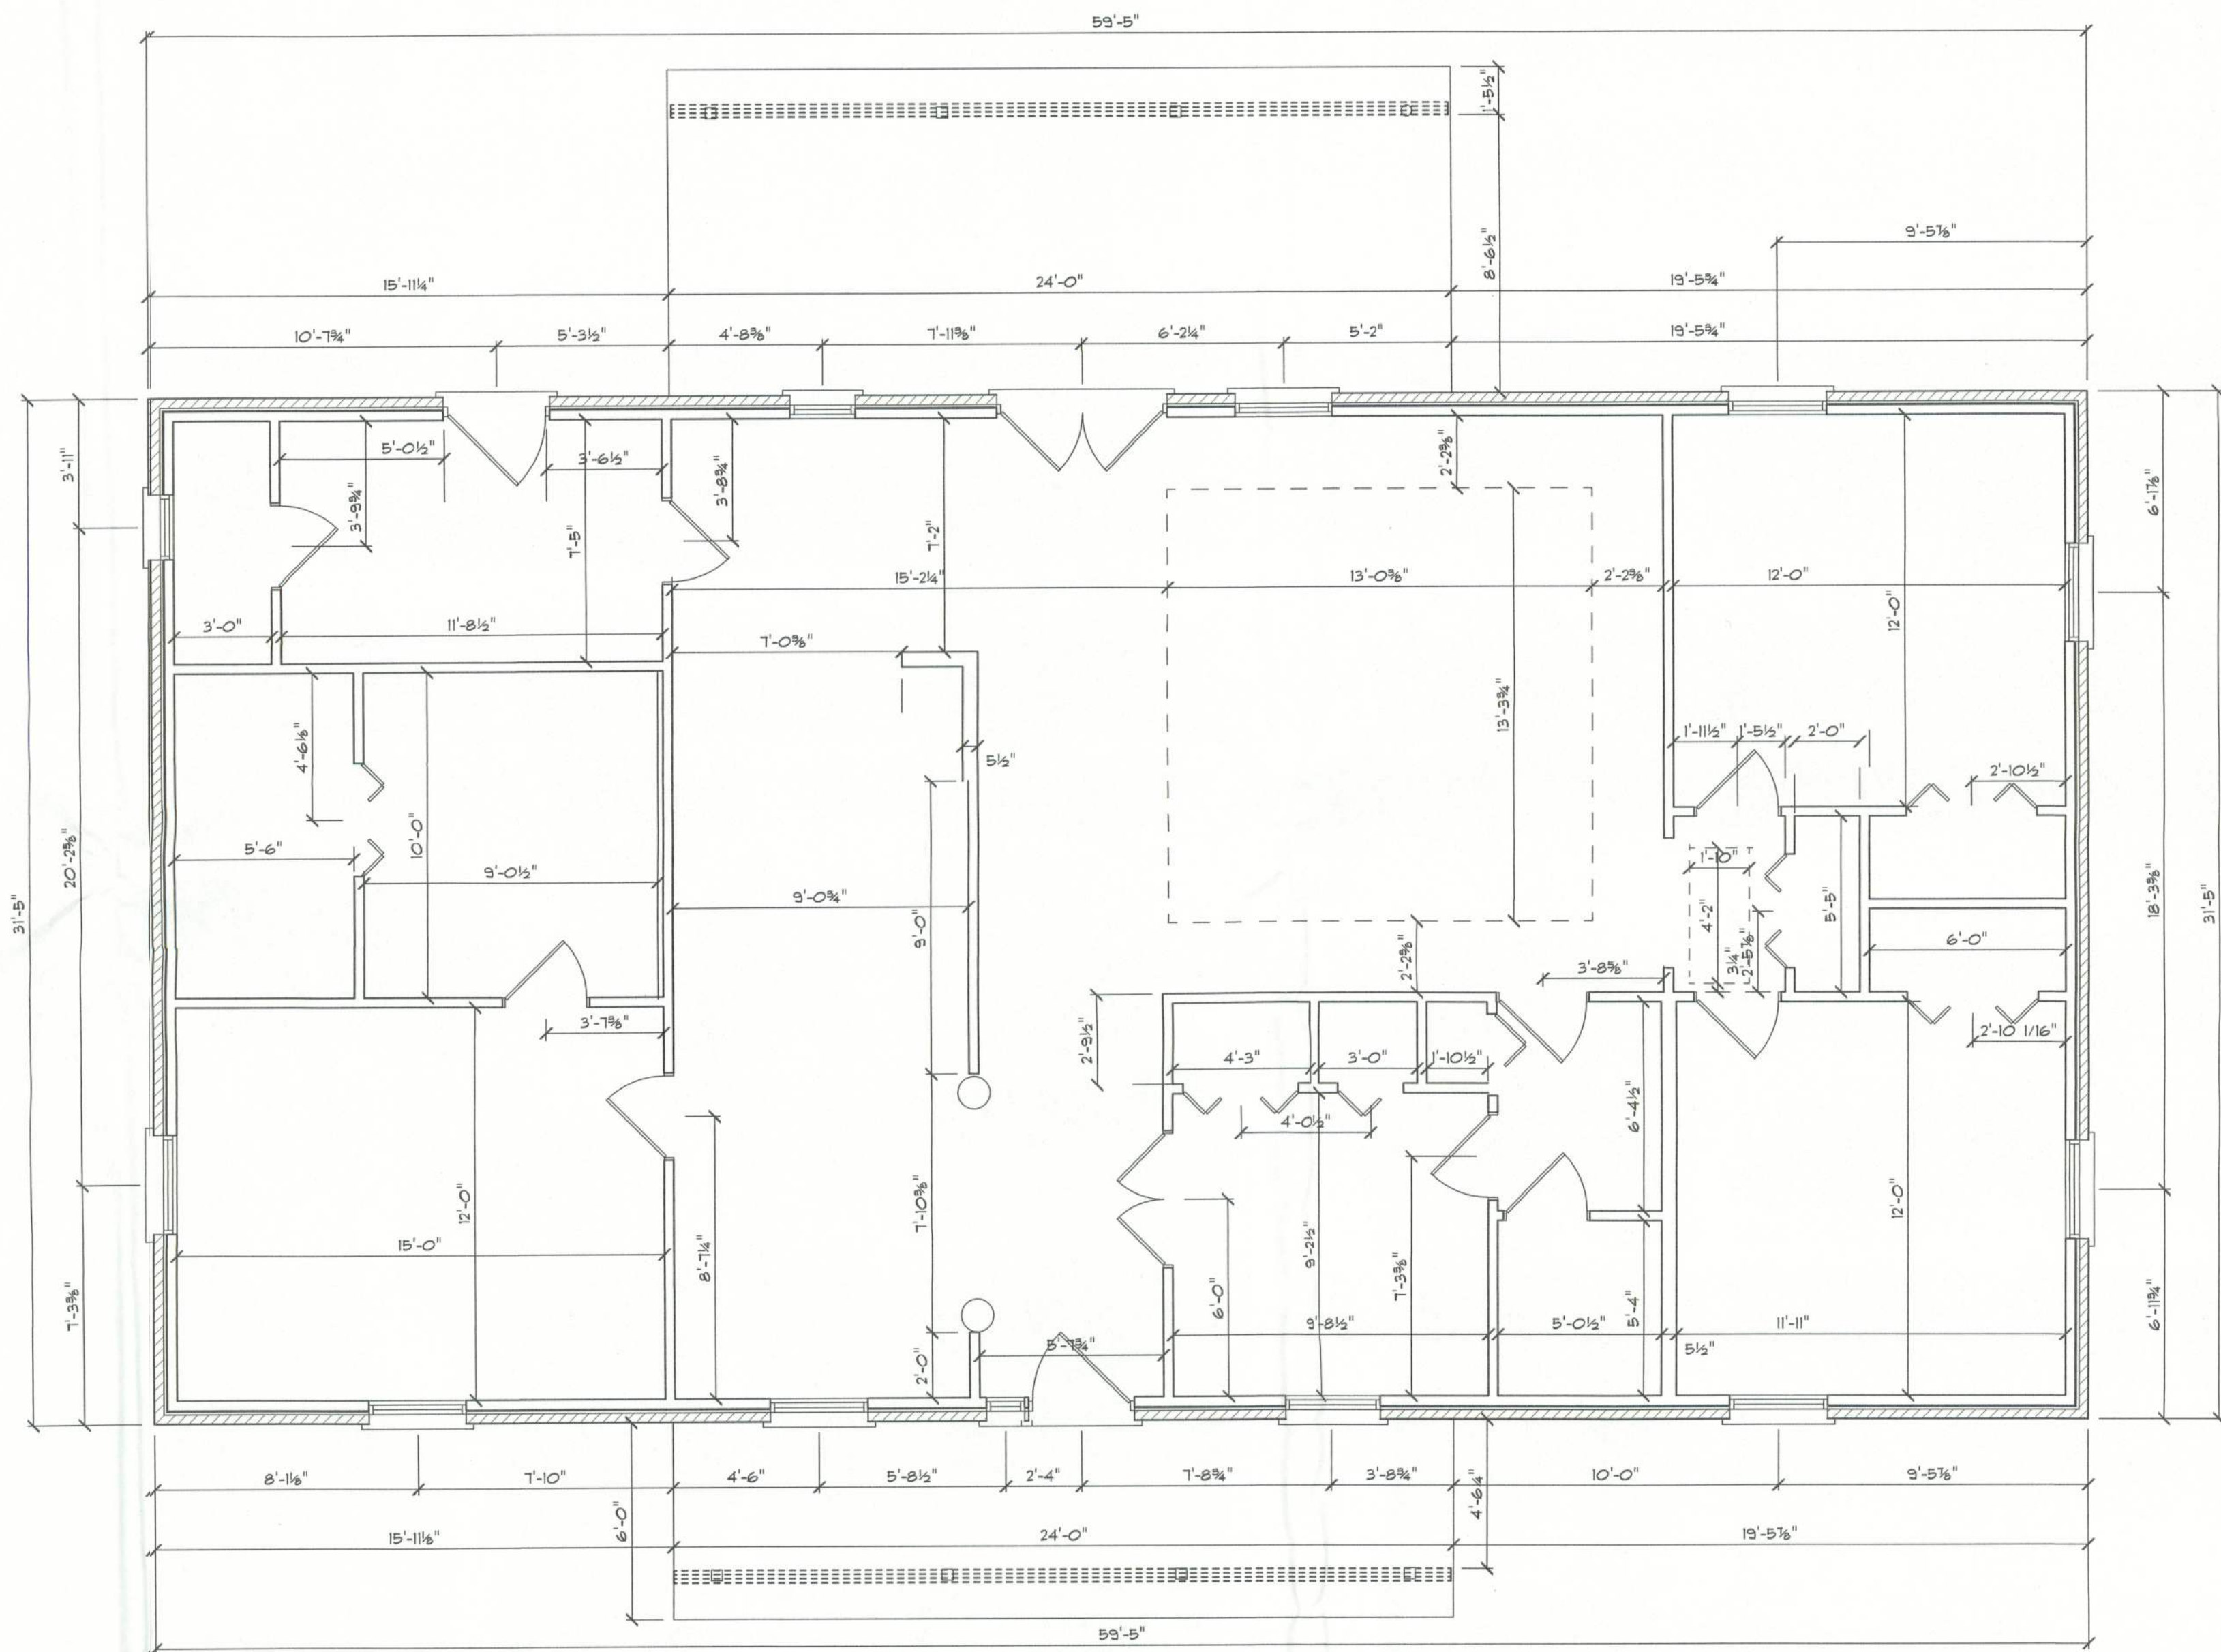

FLOOR PLAN (DIMENSION)
SCALE: 1/4" = 1'-0"

Bert & Patty
Giddens Residence

ADDRESS:
Deer Hammock S/D
Columbia County, Florida

PRINTED DATE:
October 11, 2005

DRAWN BY: CHECKED BY:

FINALS DATE:
11 / Oct / 05

JOB NUMBER:
510071

DRAWING NUMBER

A-3
OF 6 SHEETS