
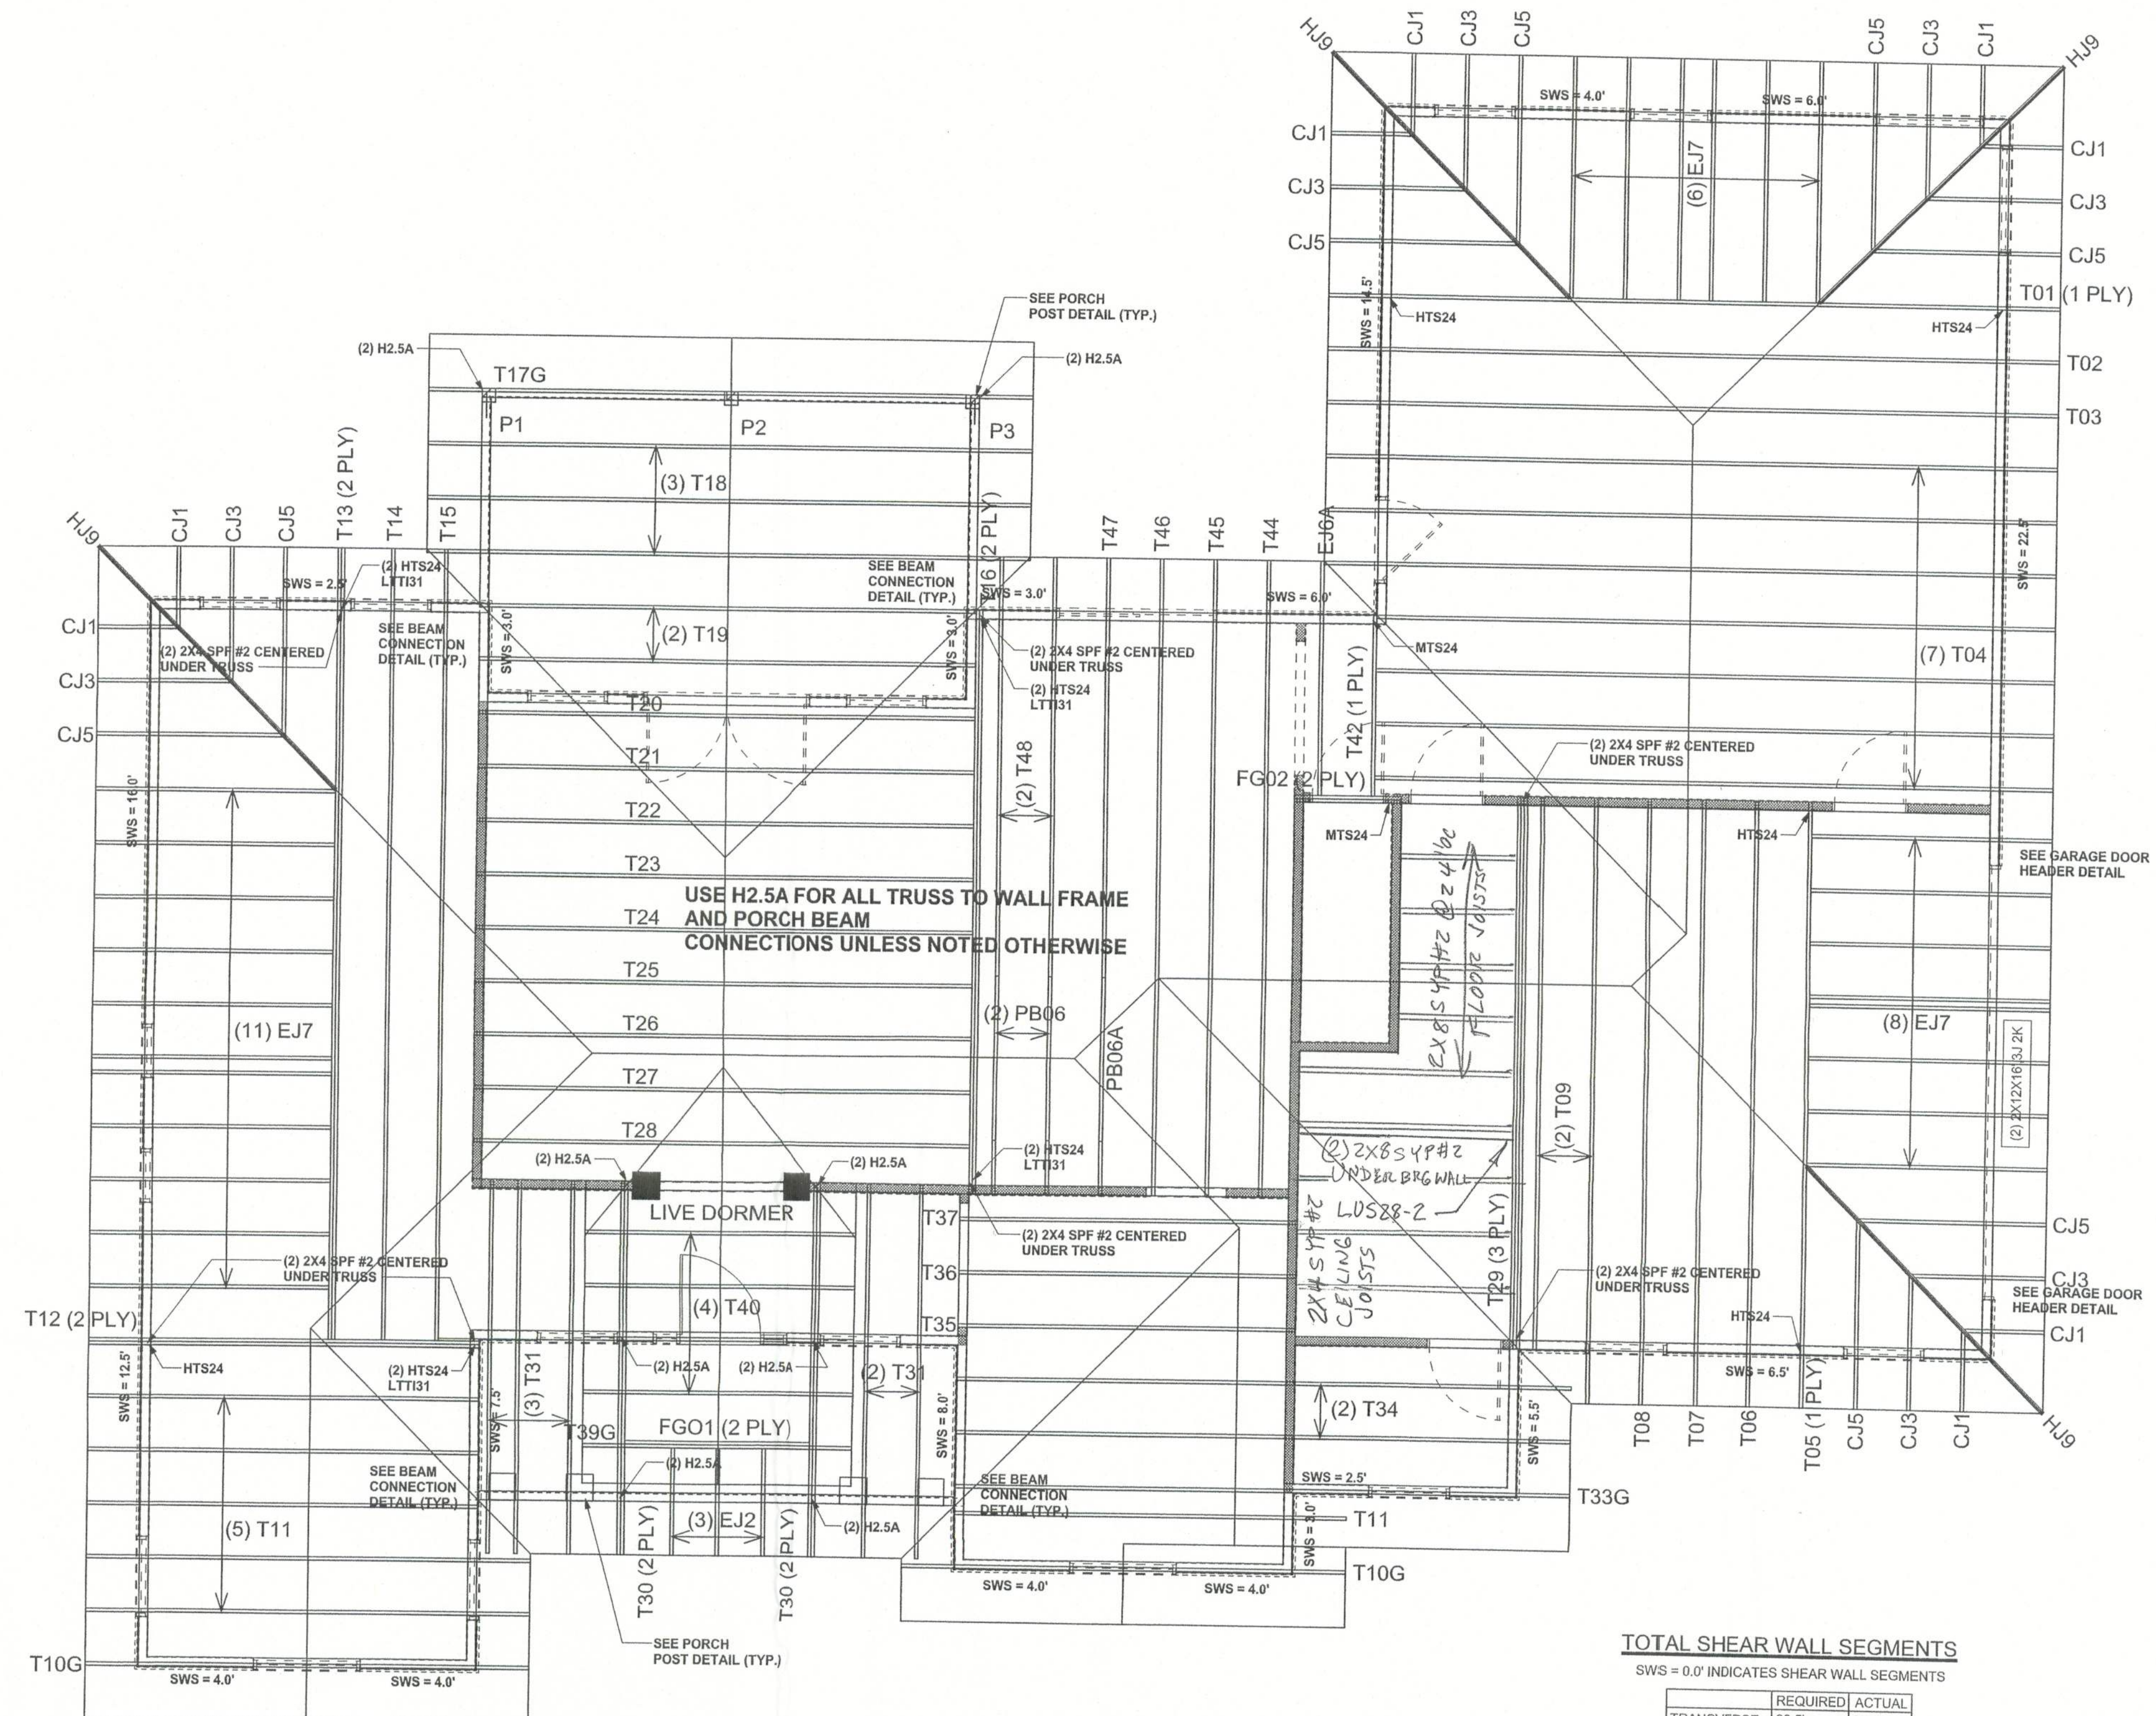
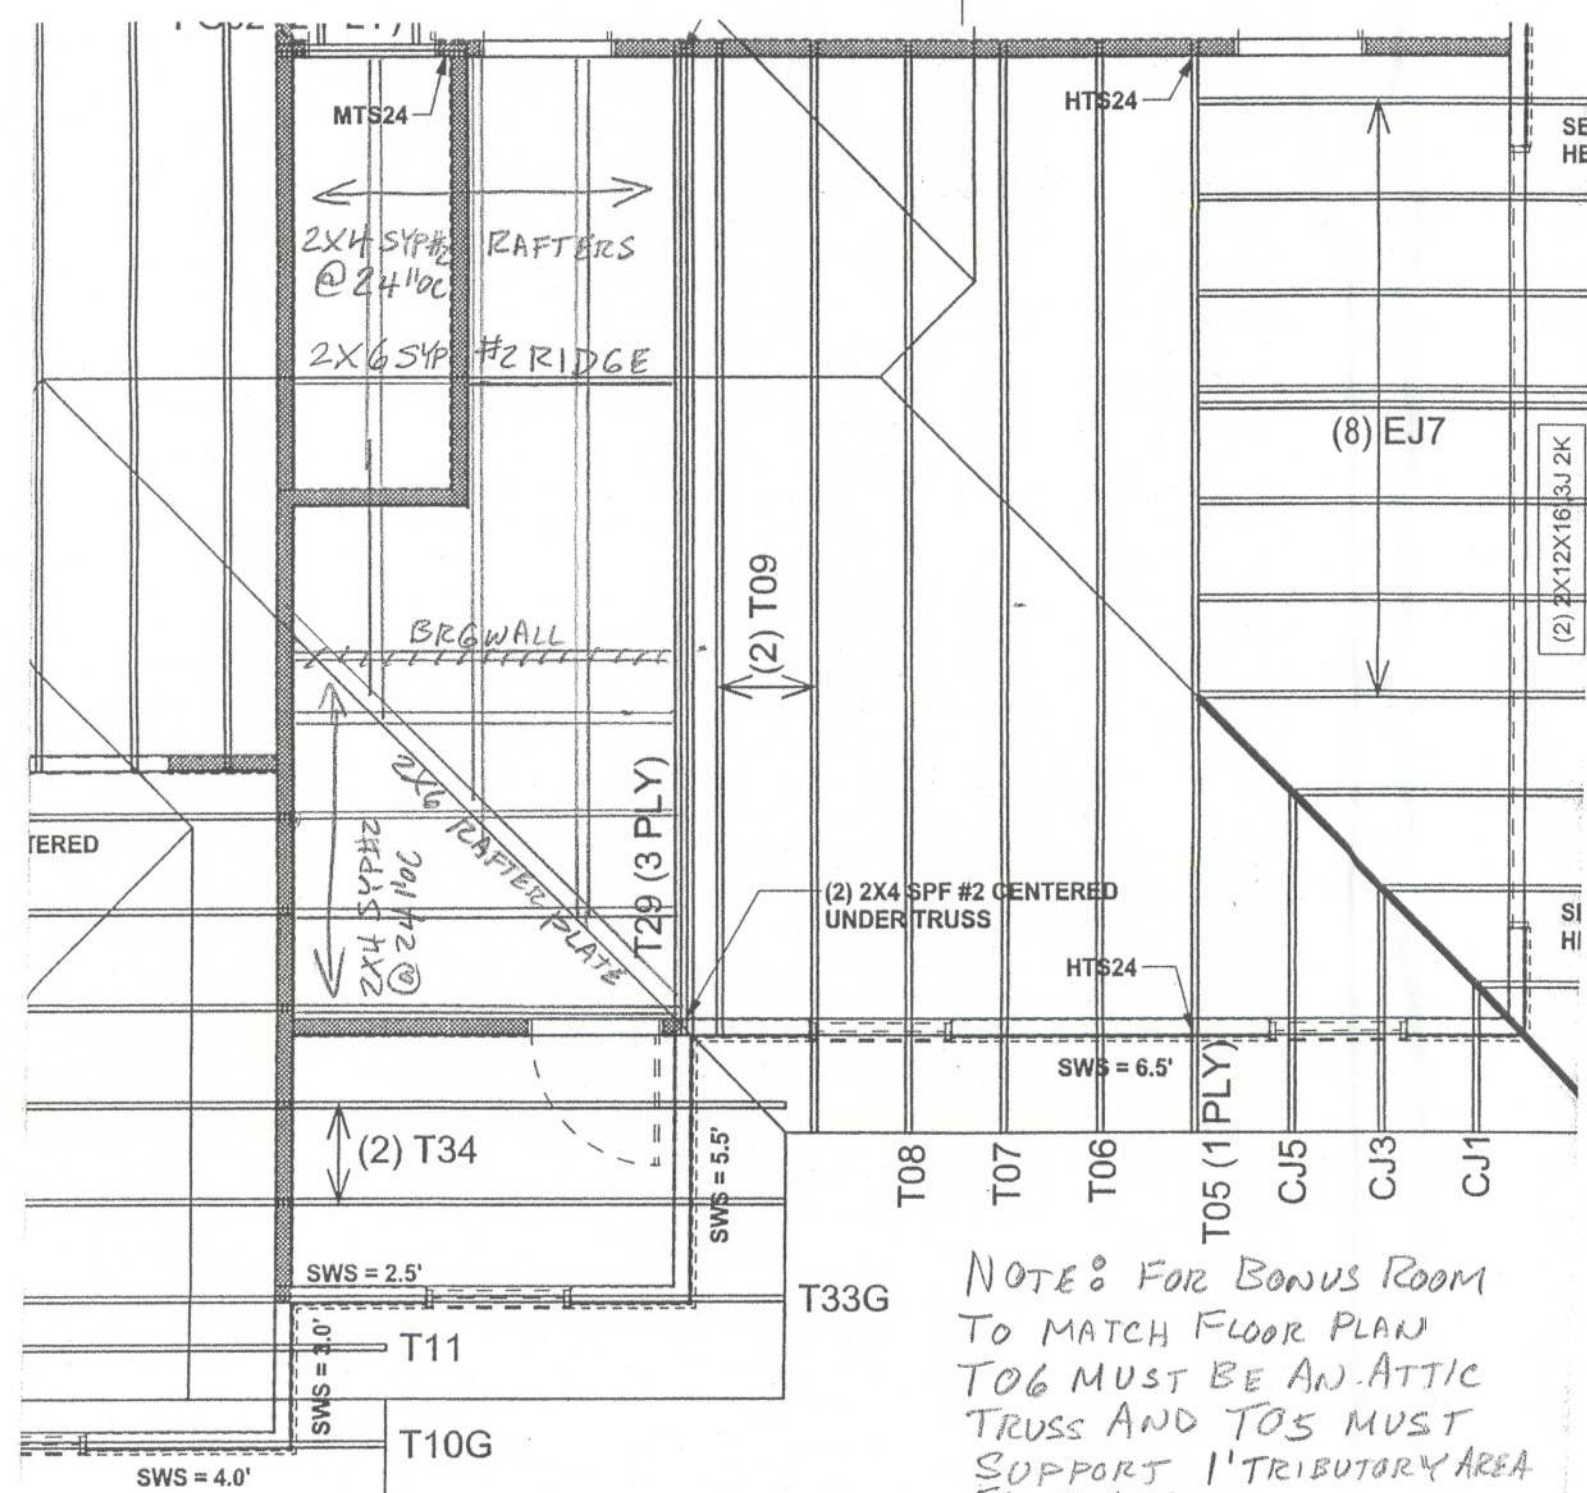
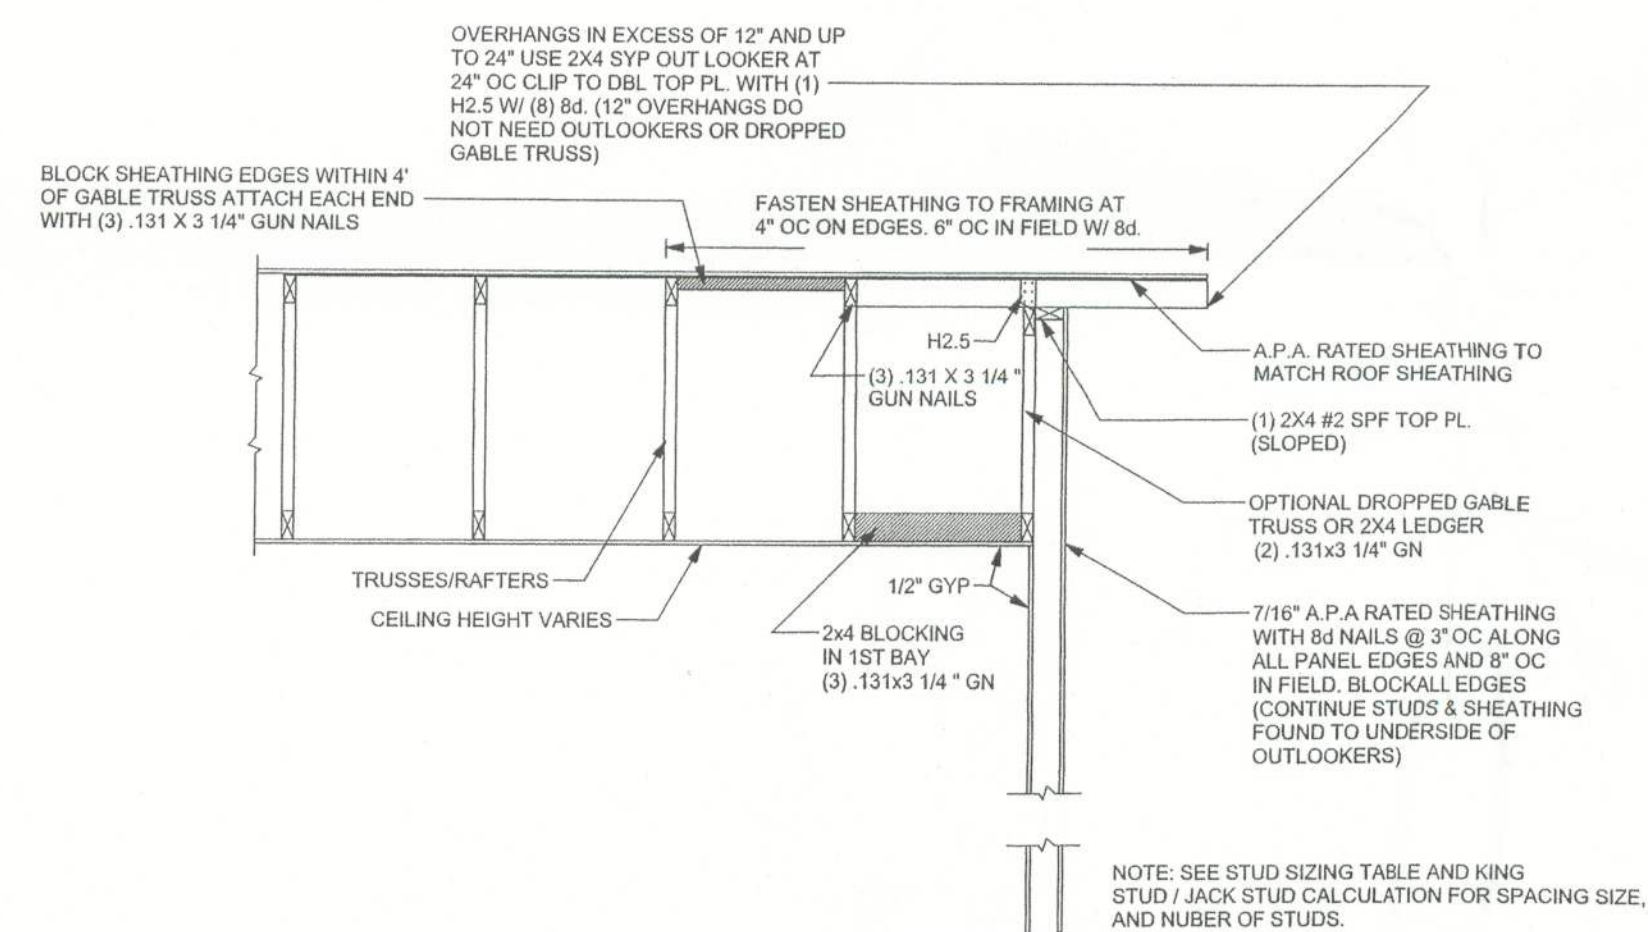


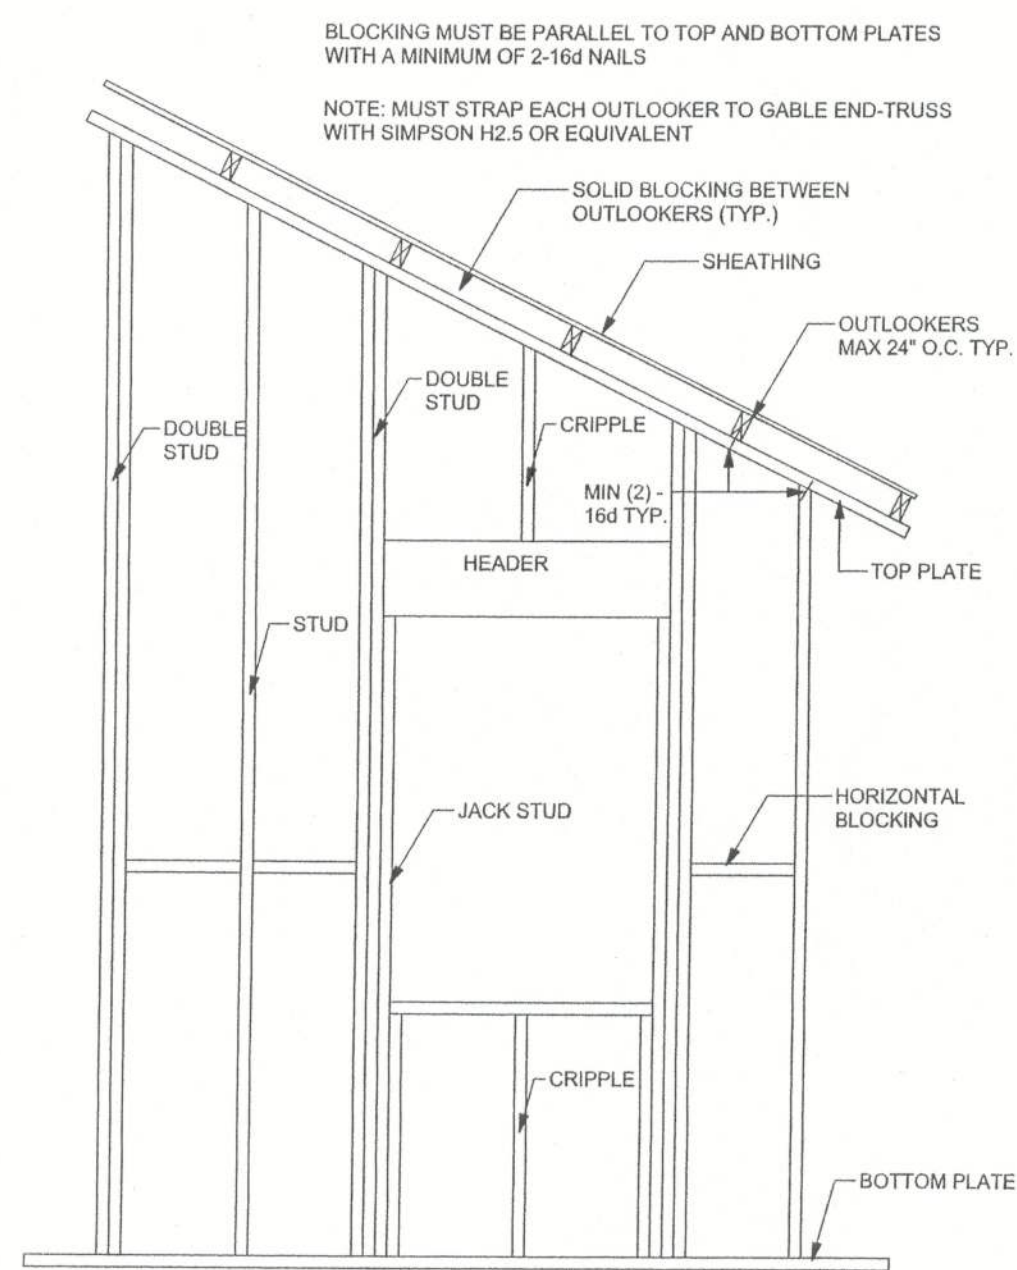


**STRUCTURAL PLAN**  
SCALE: 1/4" = 1'-0"

### STRUCTURAL PLAN NOTES

- |      |   |
|------|---|
| SN-1 | ALL LOAD BEARING FRAME WALL & PORCH HEADERS SHALL BE A MINIMUM OF (2) 2X10 SYP#2 (U.N.O.)   |
| SN-2 | ALL LOAD BEARING FRAME WALL HEADERS SHALL HAVE (1) JACK STUD & (1) KING STUD EACH SIDE (U.N.O.)   |
| SN-3 | DIMENSIONS ON STRUCTURAL SHEETS ARE NOT EXACT. REFER TO ARCHITECTURAL FLOOR PLAN FOR ACTUAL DIMENSIONS   |
| SN-4 | PERMANENT TRUSS BRACING IS TO BE INSTALLED AT LOCATIONS AS SHOWN ON THE SEALED TRUSS DRAWINGS. LATERAL BRACING IS TO BE RESTRAINED PER BCSH1-03, BCSH1-B1, BCSH1-B2, & BCSH1-B3; BCSH1-B1, BCSH1-B2, & BCSH1-B3 ARE FURNISHED BY THE TRUSS SUPPLIER, WITH THE SEALED TRUSS PACKAGE |

### HEADER LEGEND

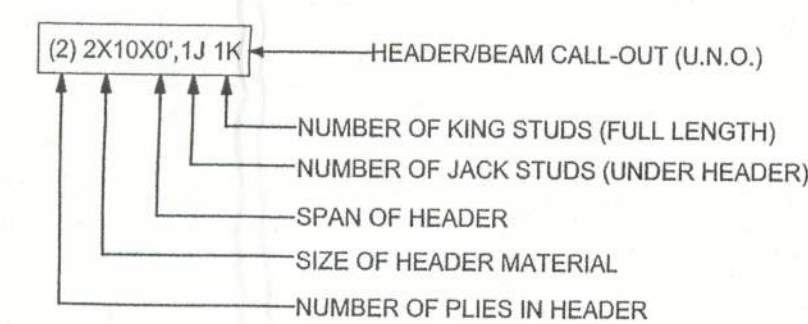

### WALL LEGEND

|   |                                                              |
|---|--------------------------------------------------------------|
| <p>SWS = 0.0'</p>  | 1ST FLOOR EXTERIOR WALL                                      |
| <p>SWS = 0.0'</p>  | 2ND FLOOR EXTERIOR                                           |
| <p>IBW</p>         | 1ST FLOOR INTERIOR BEARING WALLS<br>SEE DETAILS ON SHEET S-1 |
| <p>IBW</p>         | 2ND FLOOR INTERIOR BEARING WALLS<br>SEE DETAILS ON SHEET S-1 |

CONNECTIONS, WALL, & HEADER DESIGN IS BASED ON REACTIONS & UPLIFTS FROM TRUSS ENGINEERING FURNISHED BY BUILDER. BUILDERS FIRST SOURCE (JOB #L121456)

WINDLOAD ENGINEER: Mark Disosway,  
E No.53915, POB 868, Lake City, FL  
2056, 386-754-5419

**DIMENSIONS:**  
 stated dimensions supercede scaled  
 dimensions. Refer all questions to  
 Mark Discosway, P.E. for resolution.  
 Do not proceed without clarification.

**COPYRIGHTS AND PROPERTY RIGHTS:**  
Mark Disosway, P.E. hereby expressly reserves all common law copyrights and property right in these instruments of service. This document is not to be reproduced, altered or copied in any form or manner without first the express written permission and consent of Mark Disosway.

**CERTIFICATION:** I hereby certify that I have examined this plan, and that the applicable portions of the plan, relating to wind engineering comply with section 1606, florida building code 01, to the best of my knowledge.

**LIMITATION:** This design is valid for one building, at specified location.

ARK DISOSWAY  
P.F. 53915

15 OCT 05  
SEAL

priest Residence

ADDRESS:

ambia County, Florida

Mark Disosway P.E.  
P.O. Box 868

City, Florida 32056

e: (386) 754 - 5419

(386) 269-4871

PRINTED DATE:

|                    |                |
|--------------------|----------------|
| September 30, 2005 |                |
| BY:                | STRUCTURAL BY: |

STRUCTURAL BY:  
David Disosway

---

[illegible]

ATE: / 05

JOB NUMBER:

506032

DRAWING NUMBER

S-3

OF 6 SHEETS