
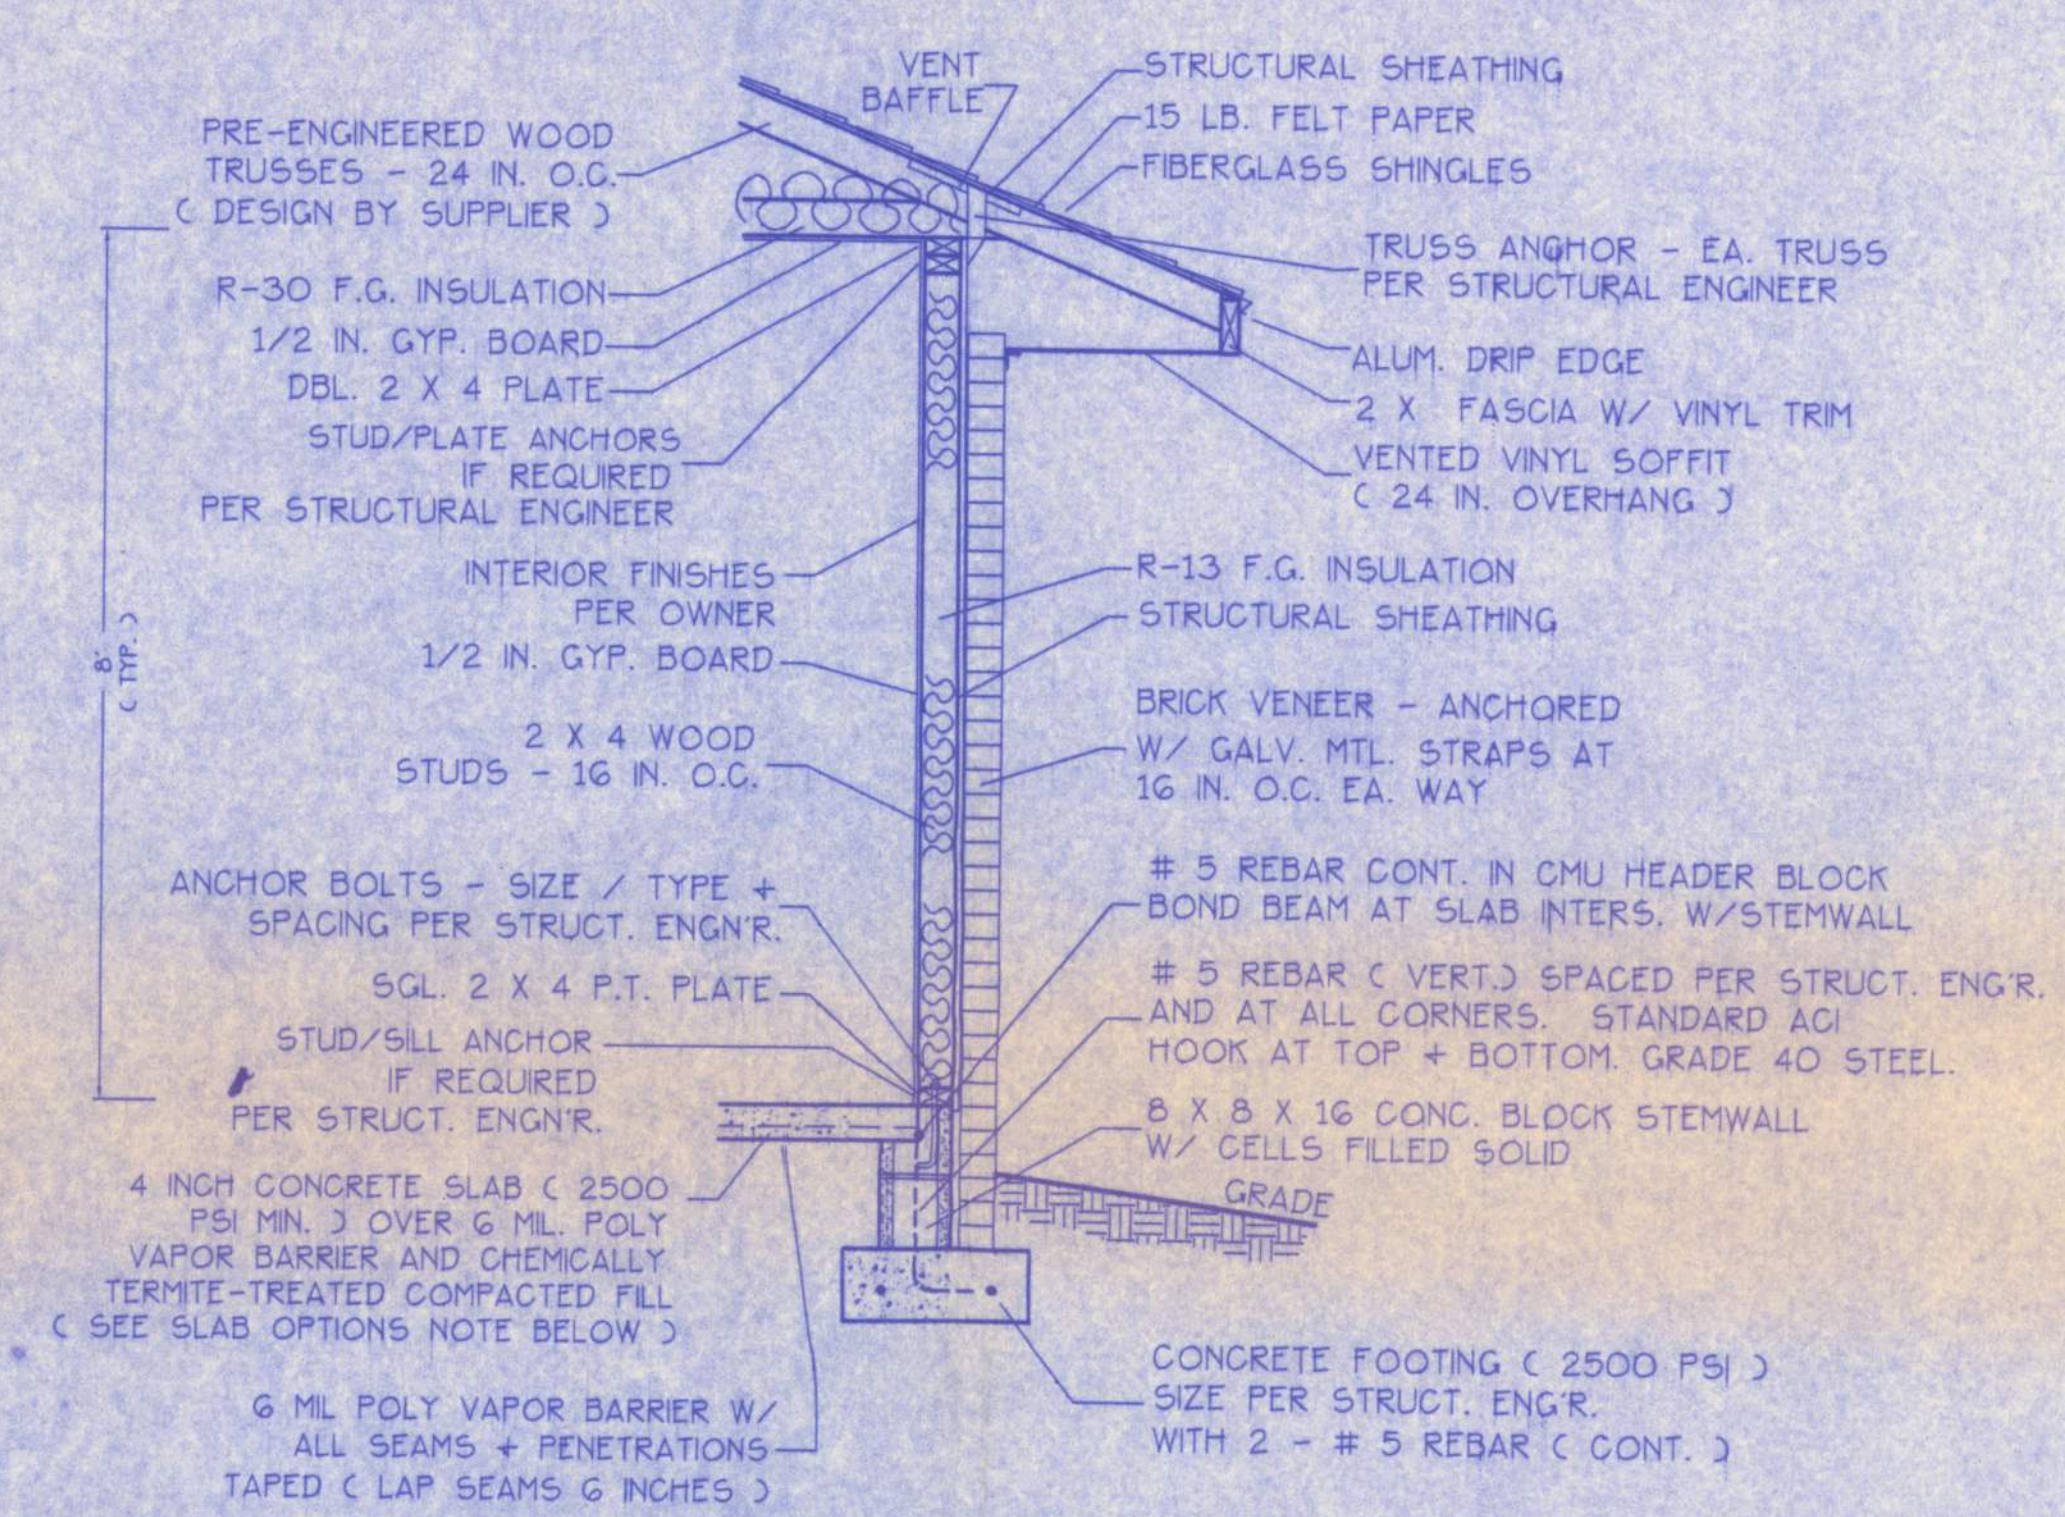
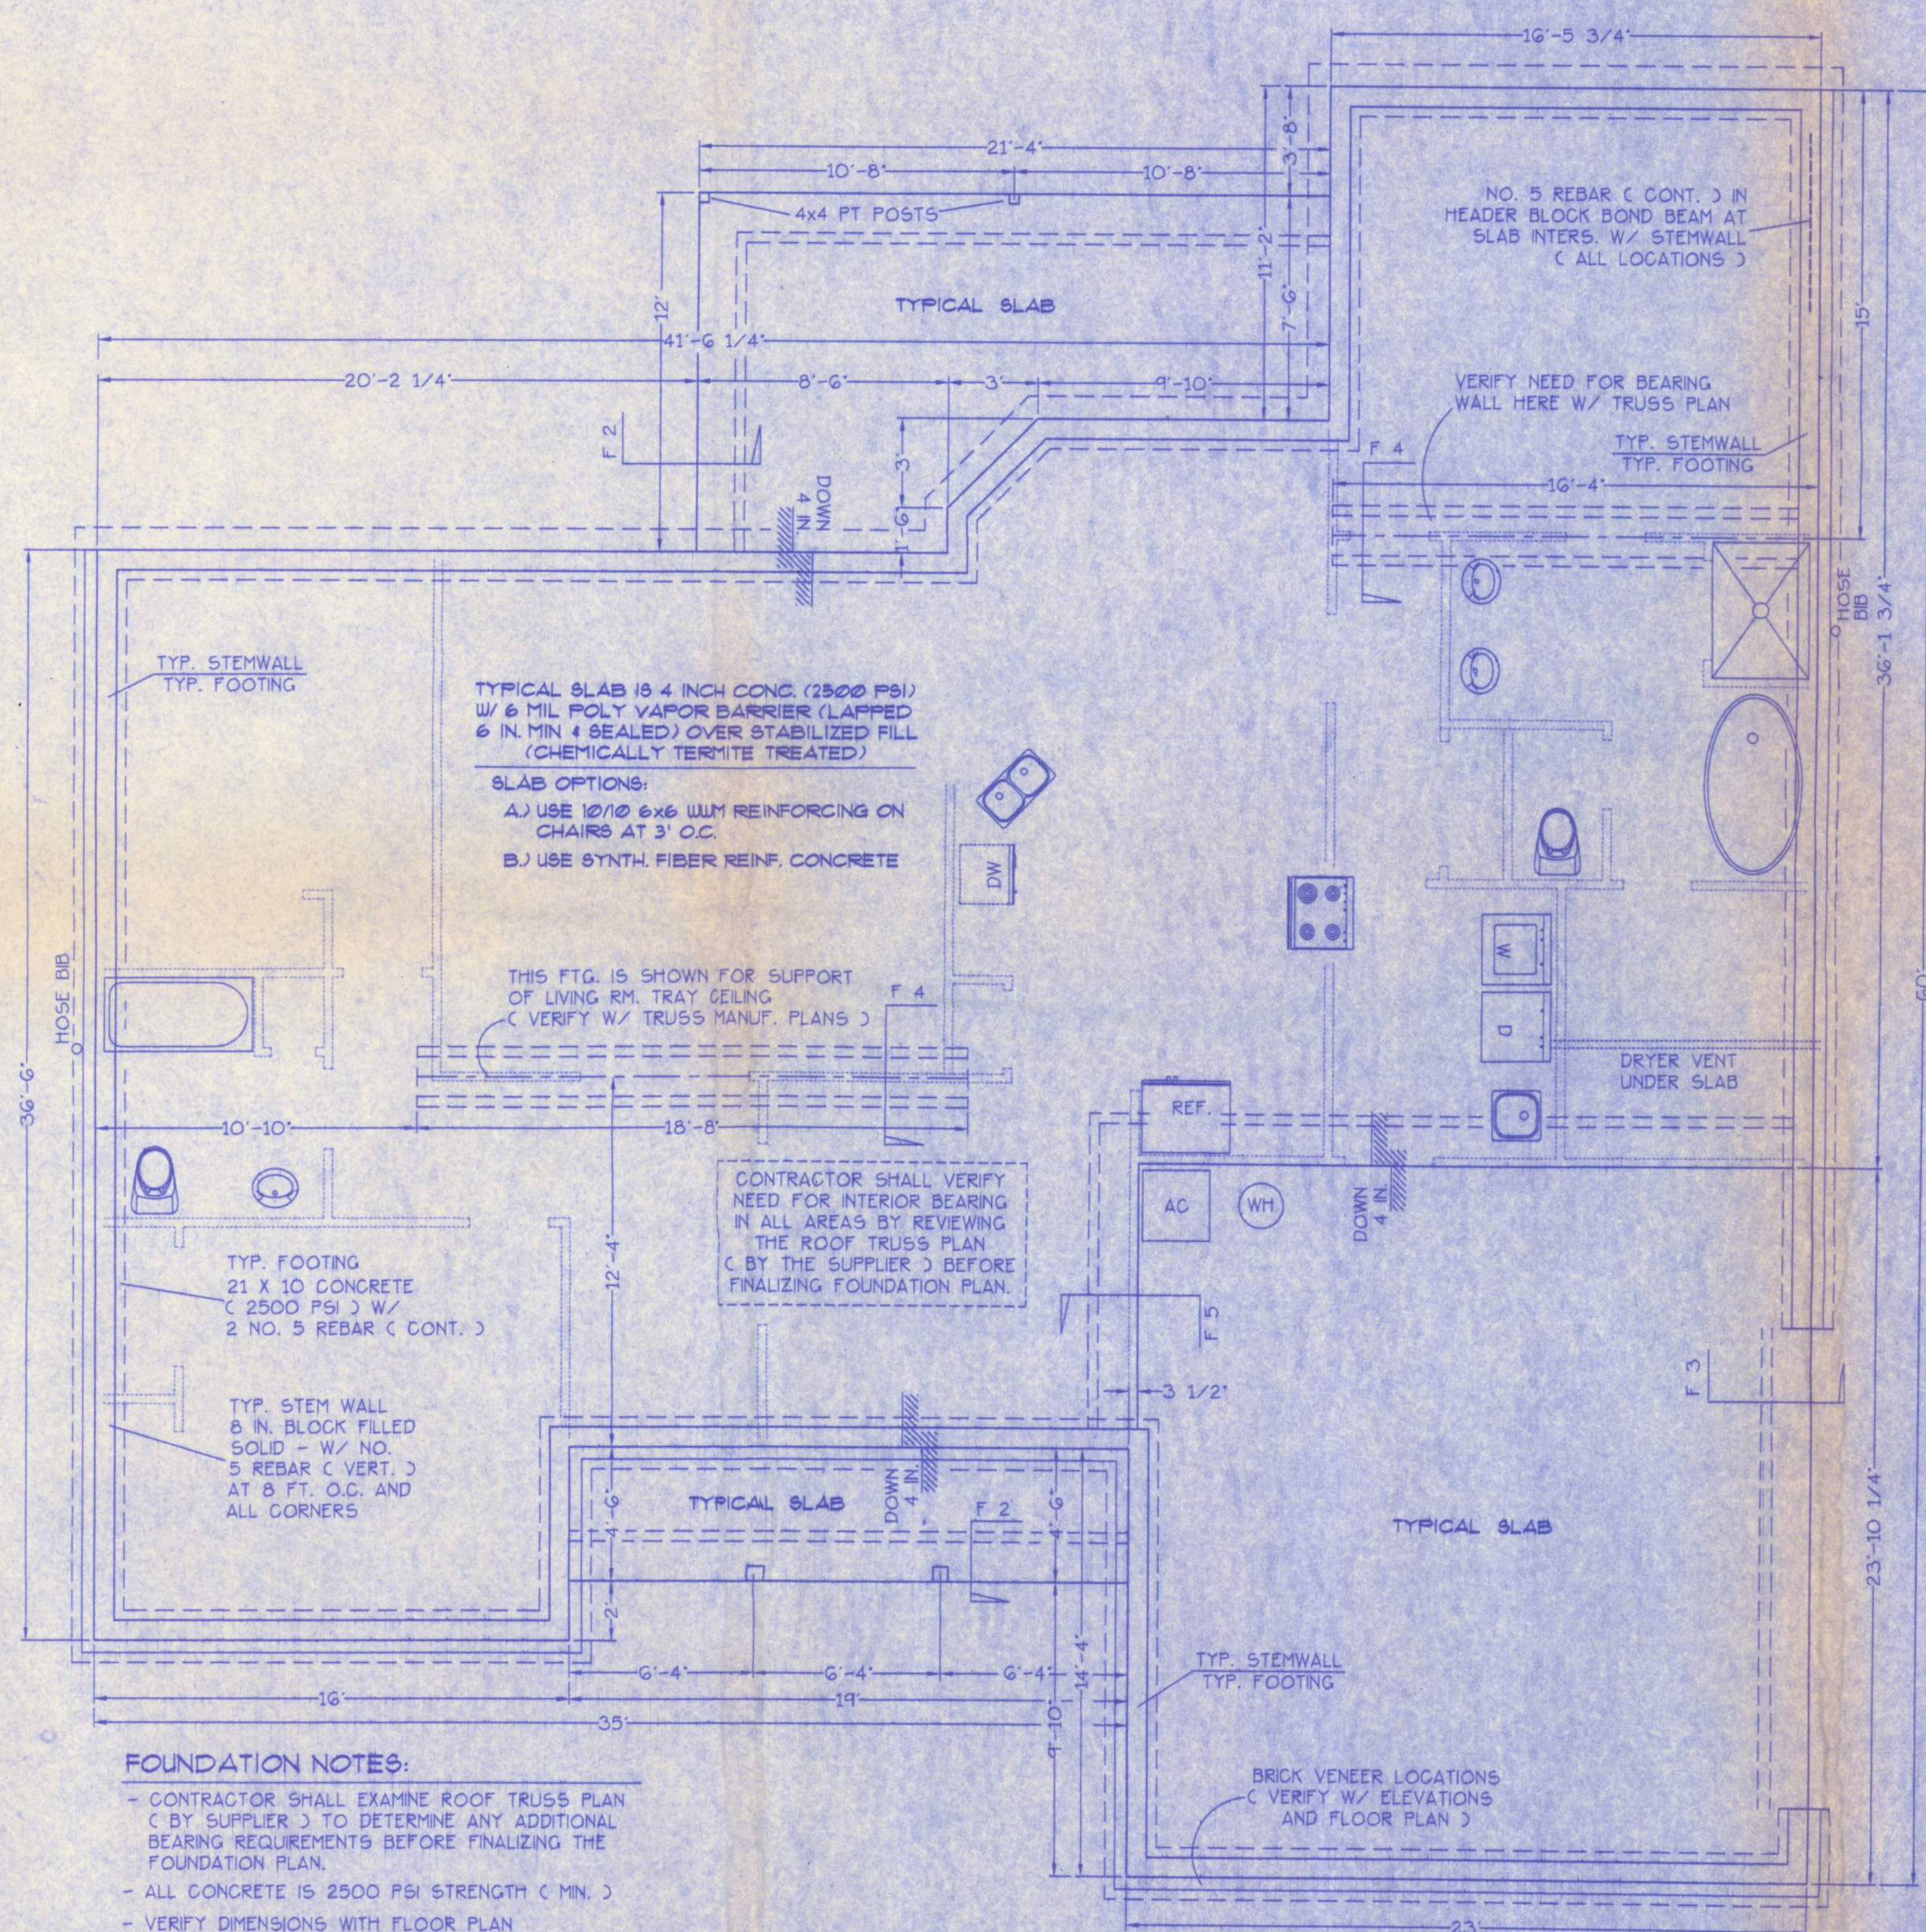
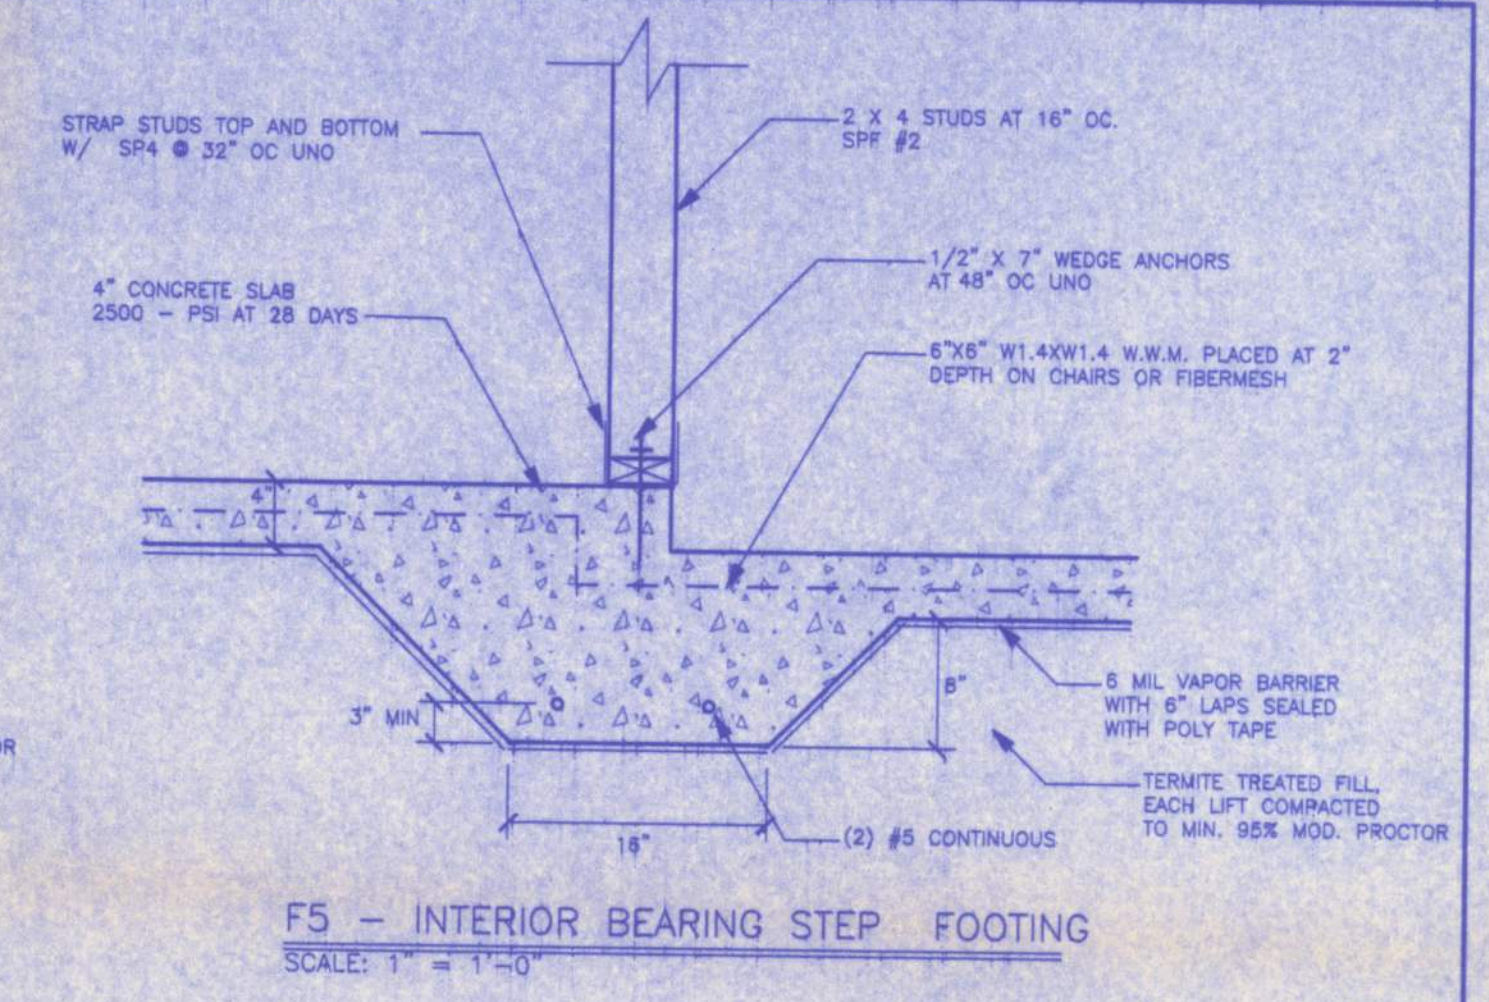
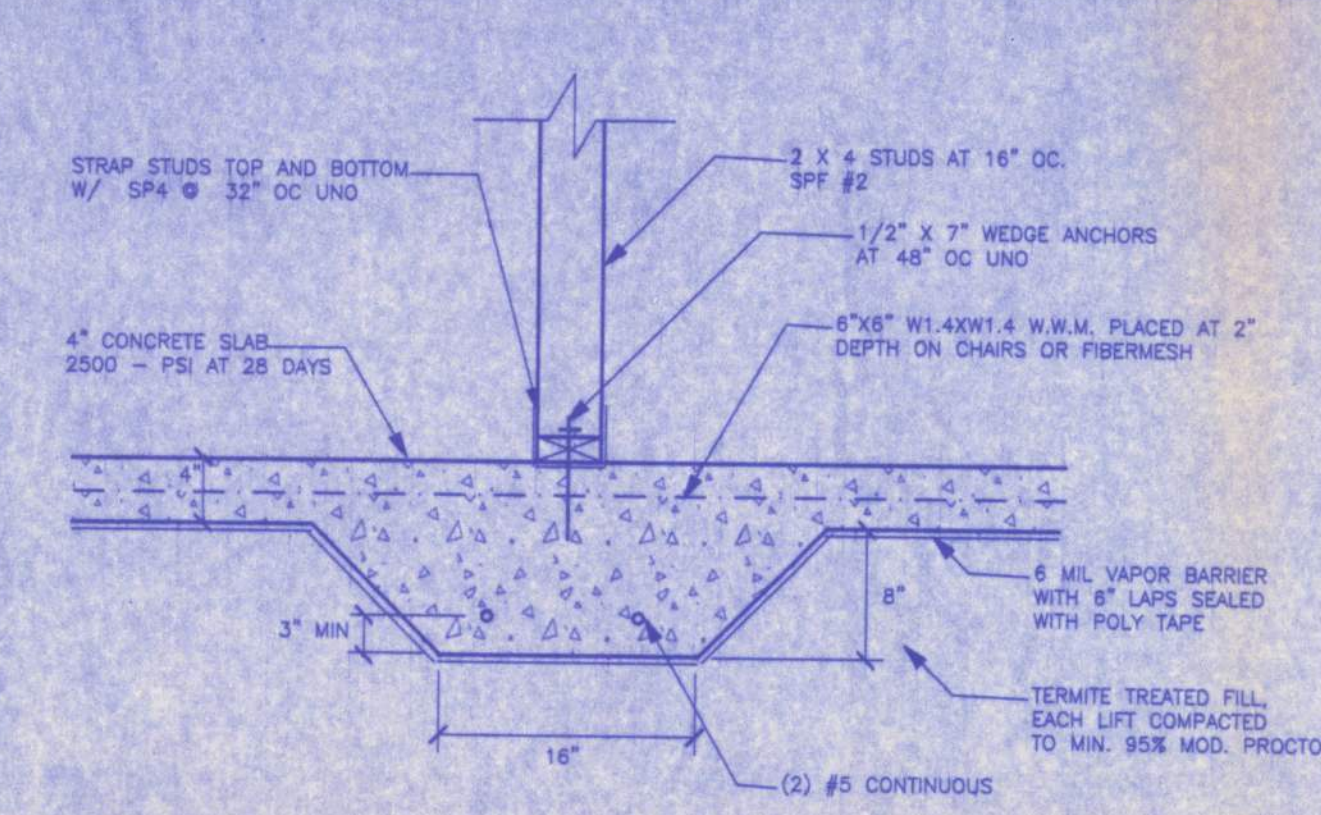
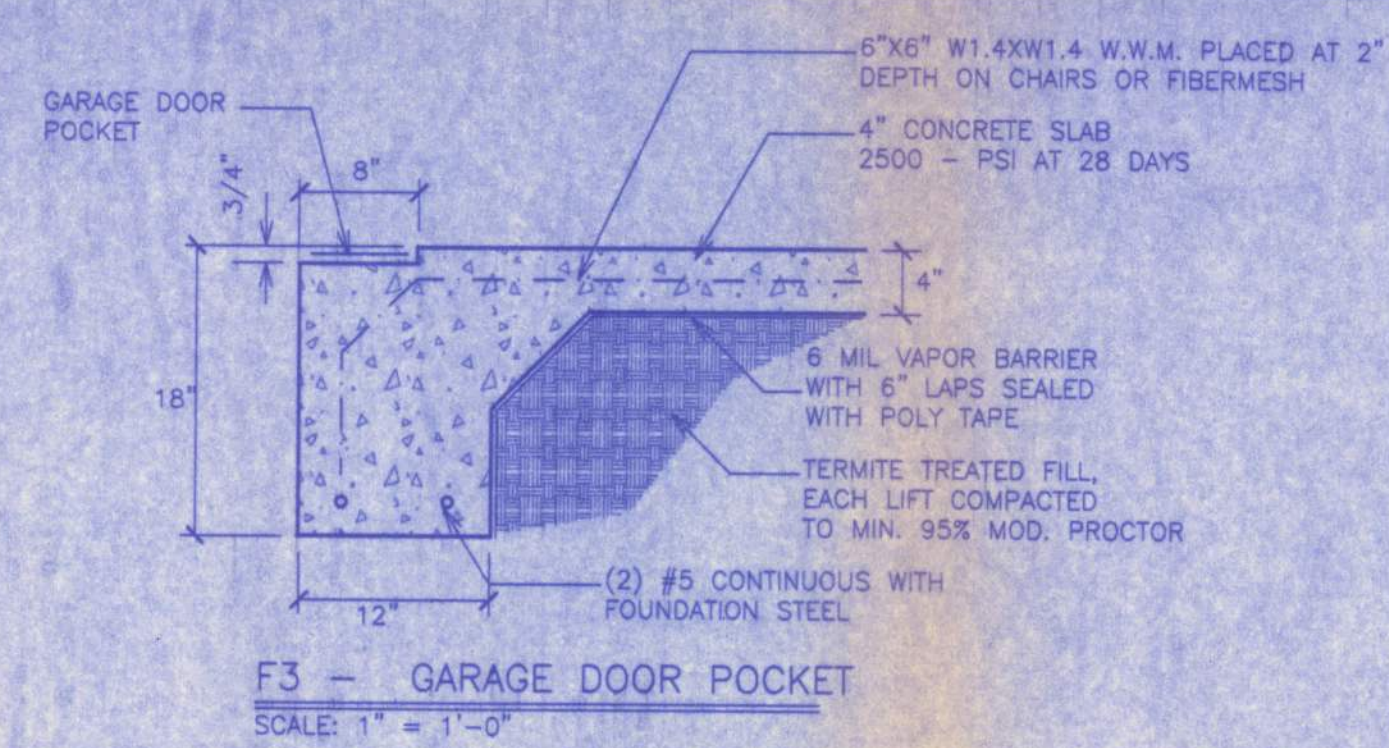


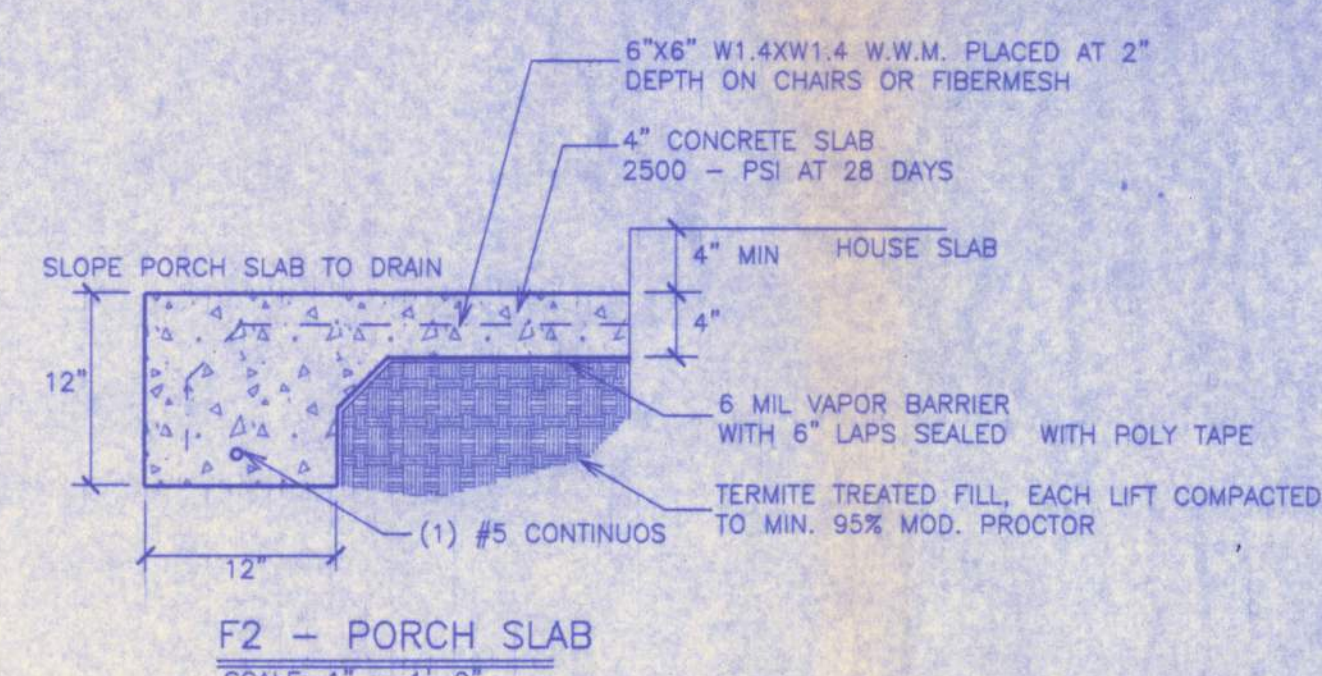

SLAB OPTIONS:
OPTION 1 - Use 6x6 10/10 W.W.M. reinforcing on chair supports at 3' O.C.
OPTION 2 - Use Synthetic Fiber reinforced concrete.

WALL SECTION NOTES:
- This Typical Wall Section is for Estimating purposes only.
- All data shown in this Wall Section shall be subject to review and final input by the Structural Engineer.

FOUNDATION NOTES:
- CONTRACTOR SHALL EXAMINE ROOF TRUSS PLAN (BY SUPPLIER) TO DETERMINE ANY ADDITIONAL BEARING REQUIREMENTS BEFORE FINALIZING THE FOUNDATION PLAN.
- ALL CONCRETE IS 2500 PSI STRENGTH (MIN.)
- VERIFY DIMENSIONS WITH FLOOR PLAN
- SITE ANALYSIS AND PREPARATION DATA IS NOT A PART OF THIS PLAN AND IS THE RESPONSIBILITY OF THE CONTRACTOR / OWNER.

WINDLOAD ENGINEER: Mark Disosway, PE No.53915, POB 868, Lake City, FL 32056, 388-754-5419
CERTIFICATION: These plans and "Windload Engineering", Sheet S-1, attached, comply with Florida Building Code 2001, Section 1806 wind loads, to the best of my knowledge.
LIMITATION: This design is valid for one building, at specified location, permitted within 90 days of signature date. In case of conflict, structural requirements, scope of work, and builder responsibilities on sheet S-1 control.
LOT No. 15, STONEHENGE
Location: PHASE 2 - COLUMBIA CO. Job No. 509156

A-4

FILE: 05-020	RESIDENCE		SHEET: 4 OF 5
DATE: 4-7-05	LOT 15 - STONEHENGE PH. 2		CAD FILE: 05020
DRAWN: T A D	PREPARED BY: TIM DELBENE		REV:
CHECK: T A D	Residential Drafting + Design		REV:
	Rt. 4, Box 330, Lake City, FL 32056		
	Phone: (904) 2-755-5891		