



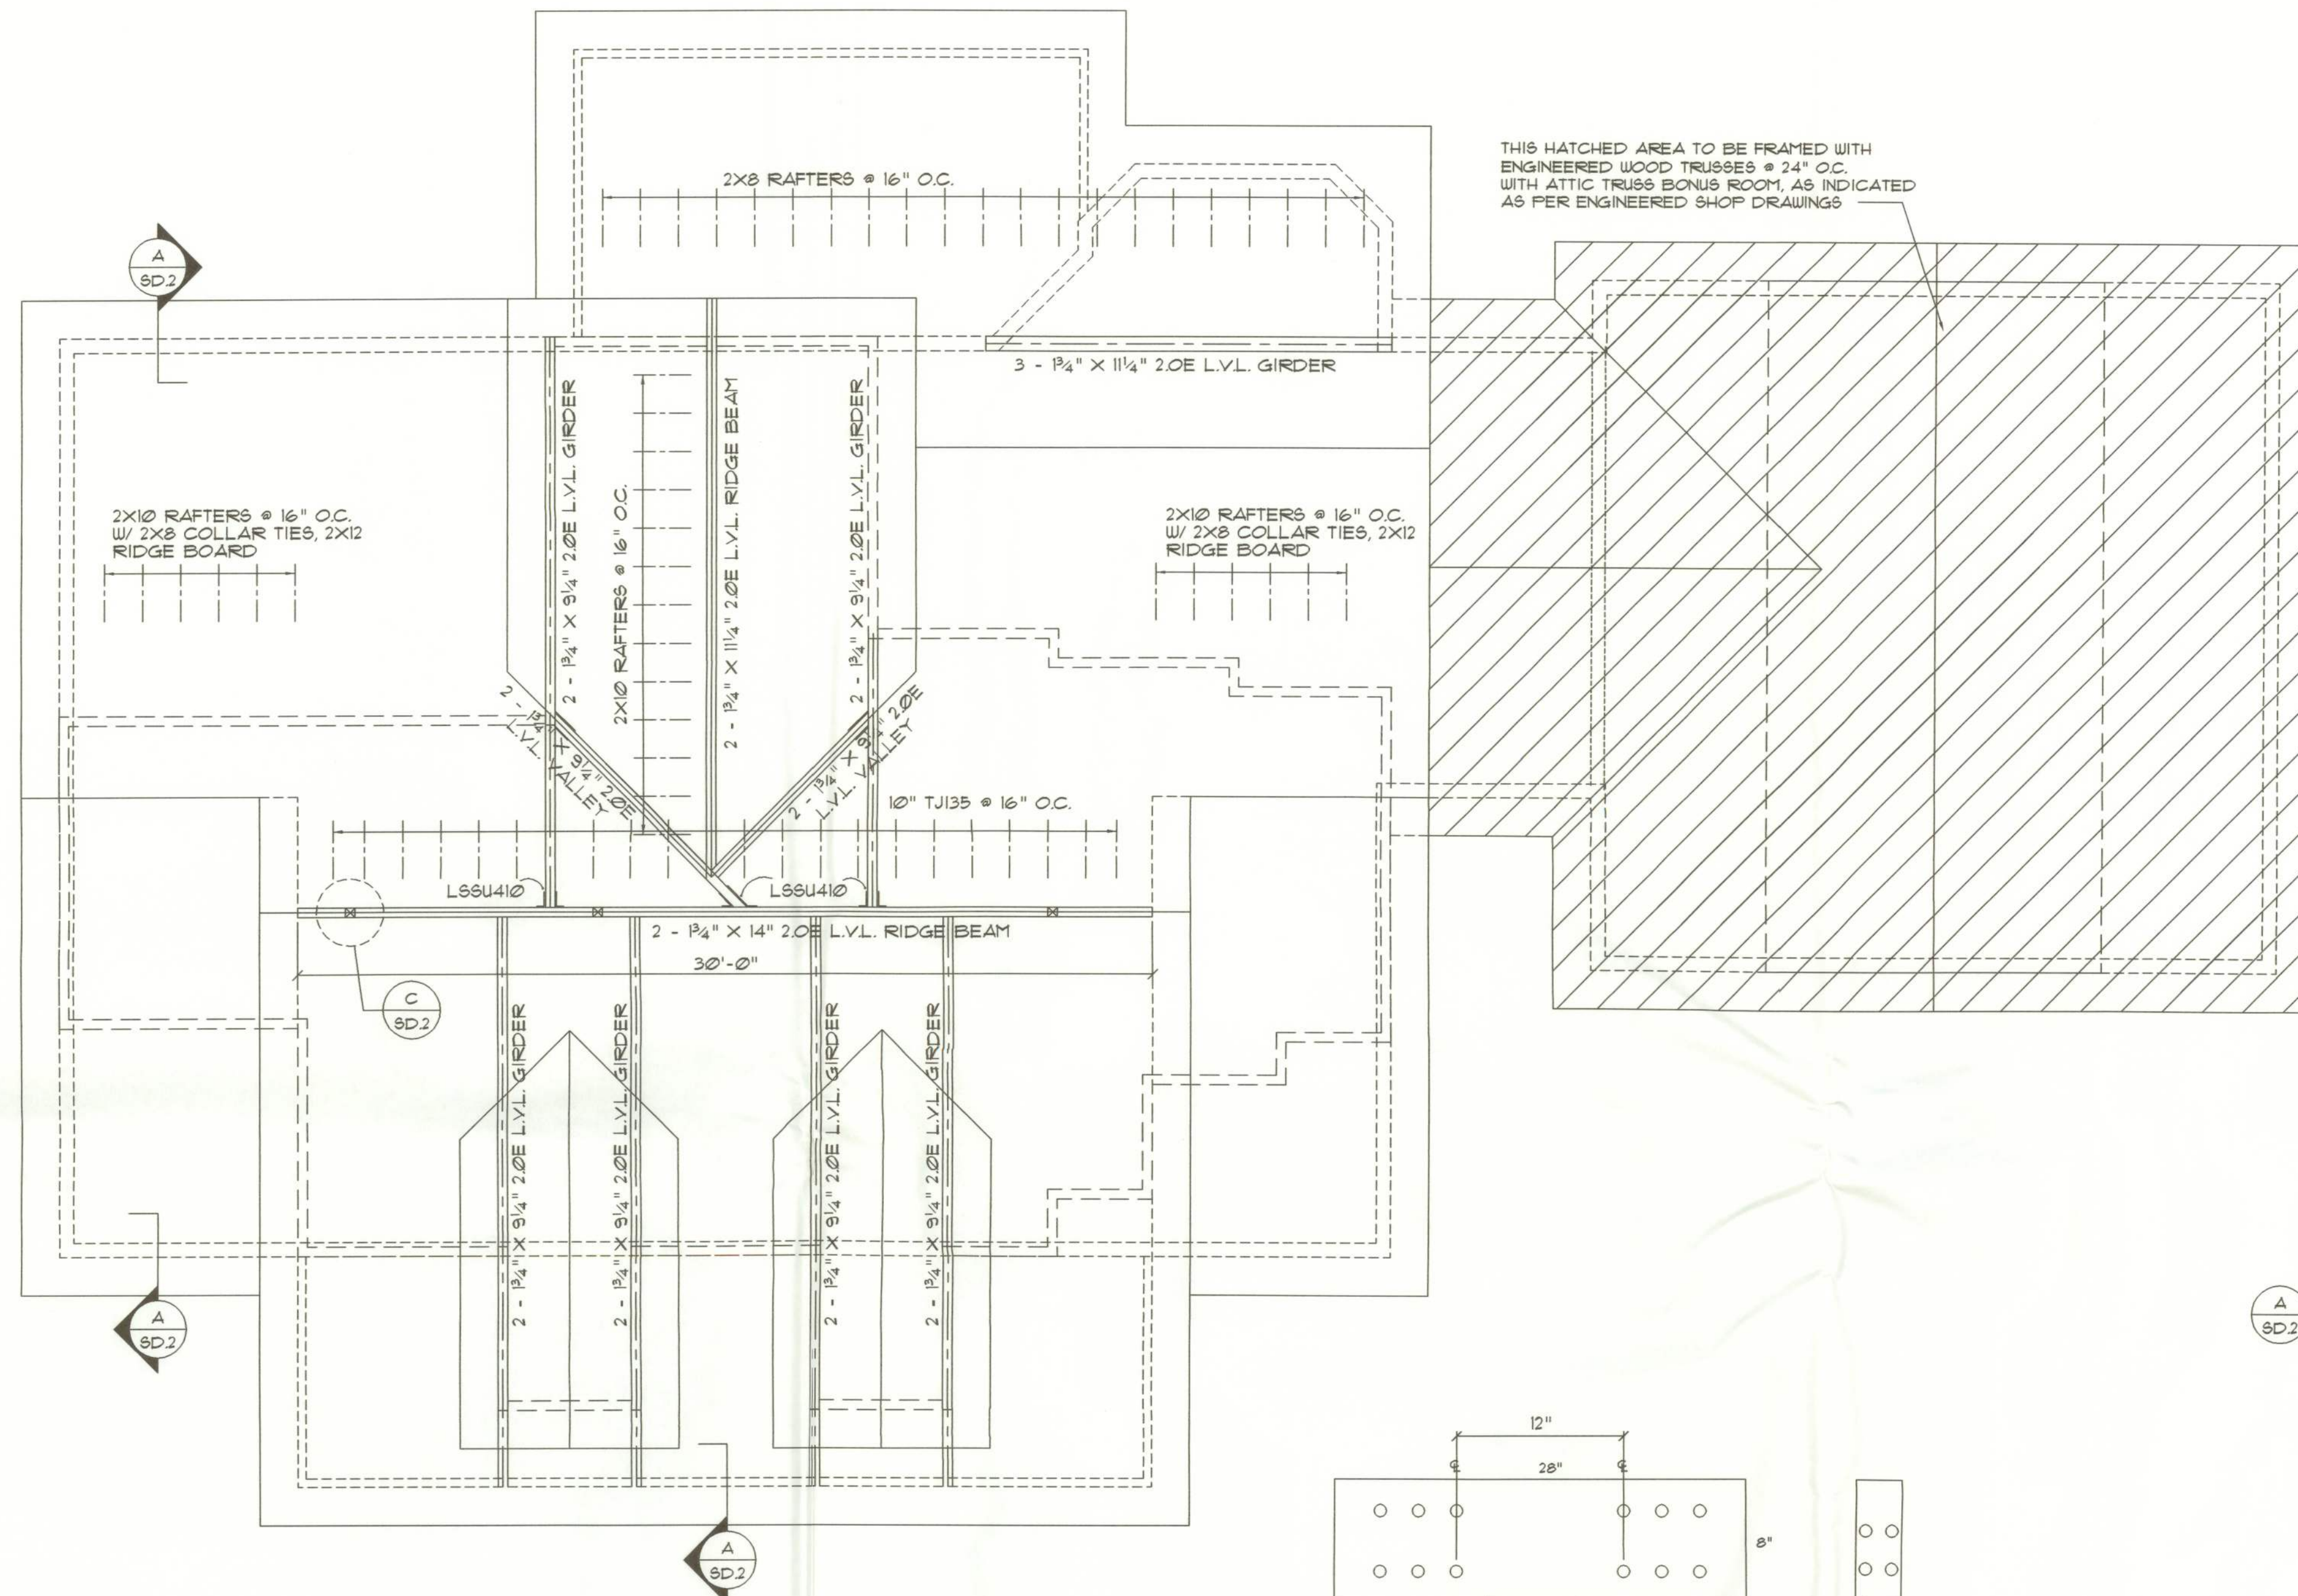

Roof Framing PLAN

SCALE: 1/4" = 1'-0"


NOTE!!!
REFER TO FRAMING DETAILS ON SHEET SD.3
FOR TYPICAL TJI JOINTS AND ASSEMBLIES

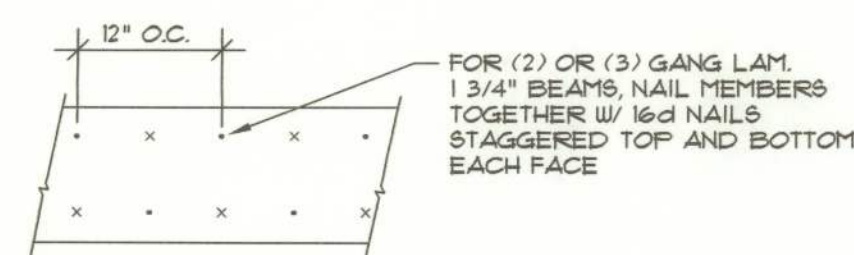

Multiple Gang Lam DETAIL
NOT TO SCALE




Plywood Fitch Beam DETAIL
NOT TO SCALE

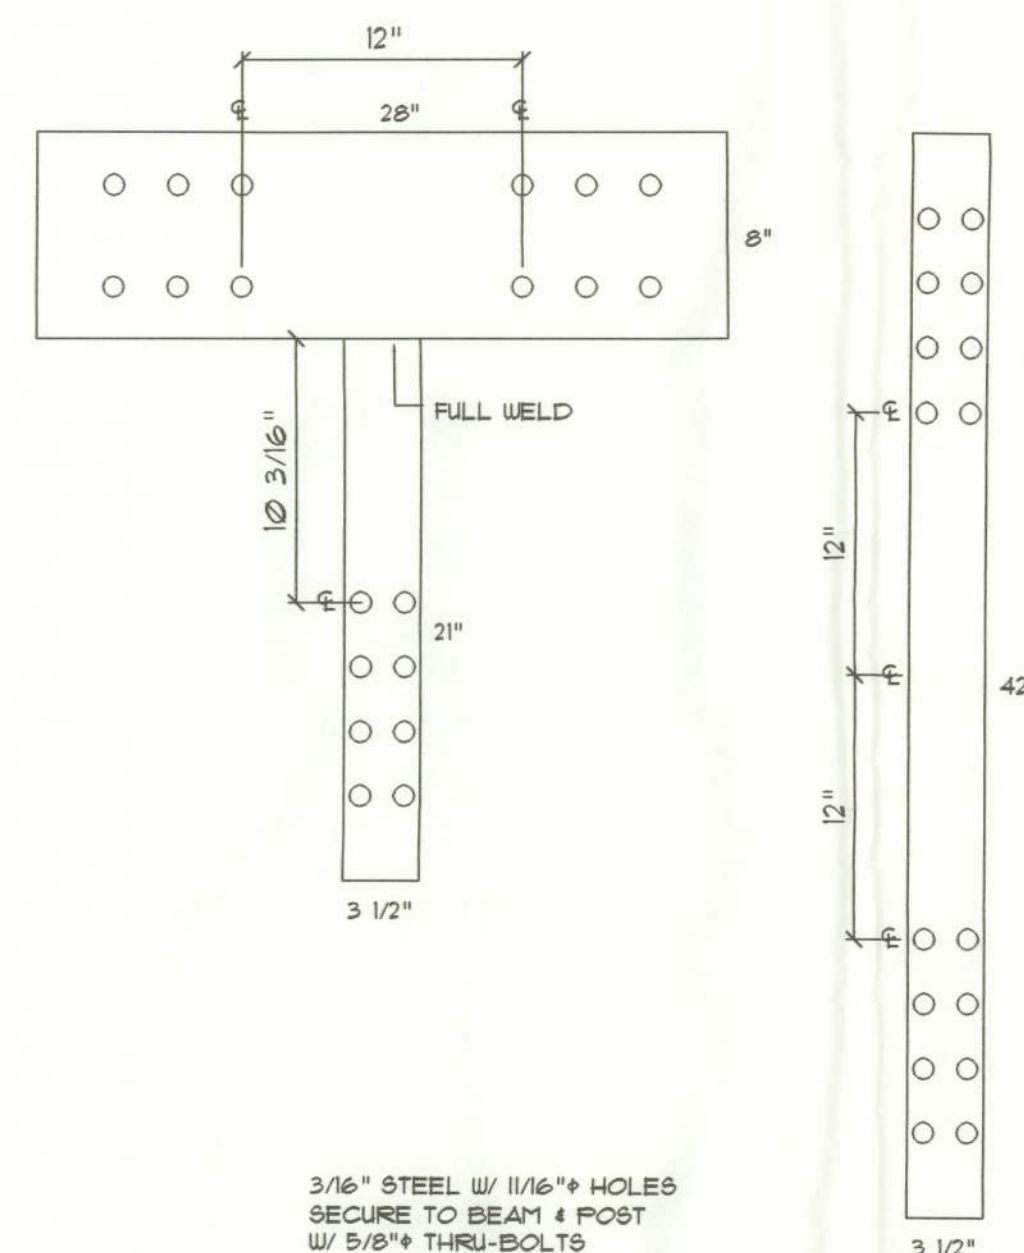

2 EACH REQUIRED, EACH POST - 3 LOC.


Post Strap DET.

SCALE: NONE

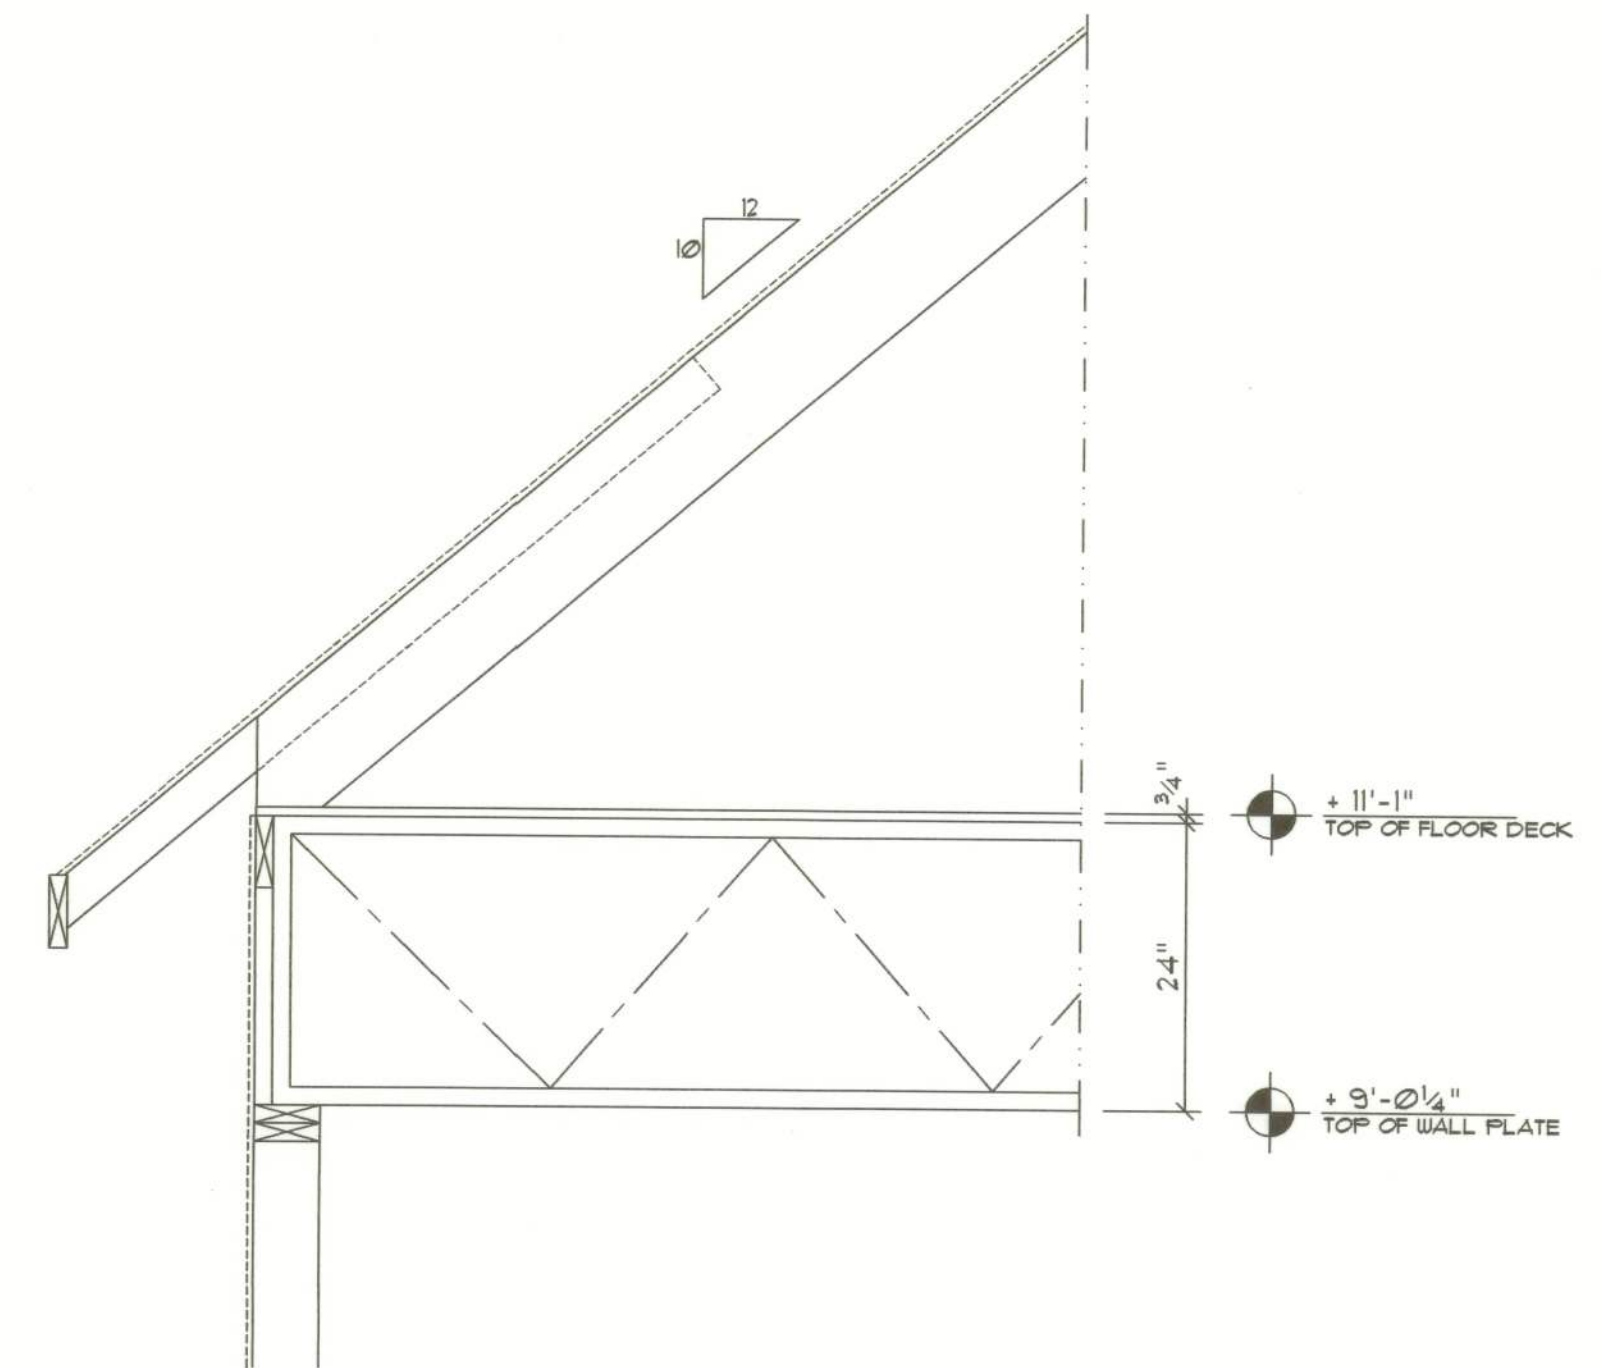

Truss/Framing DETAIL

SCALE: 3/4" = 1'-0"

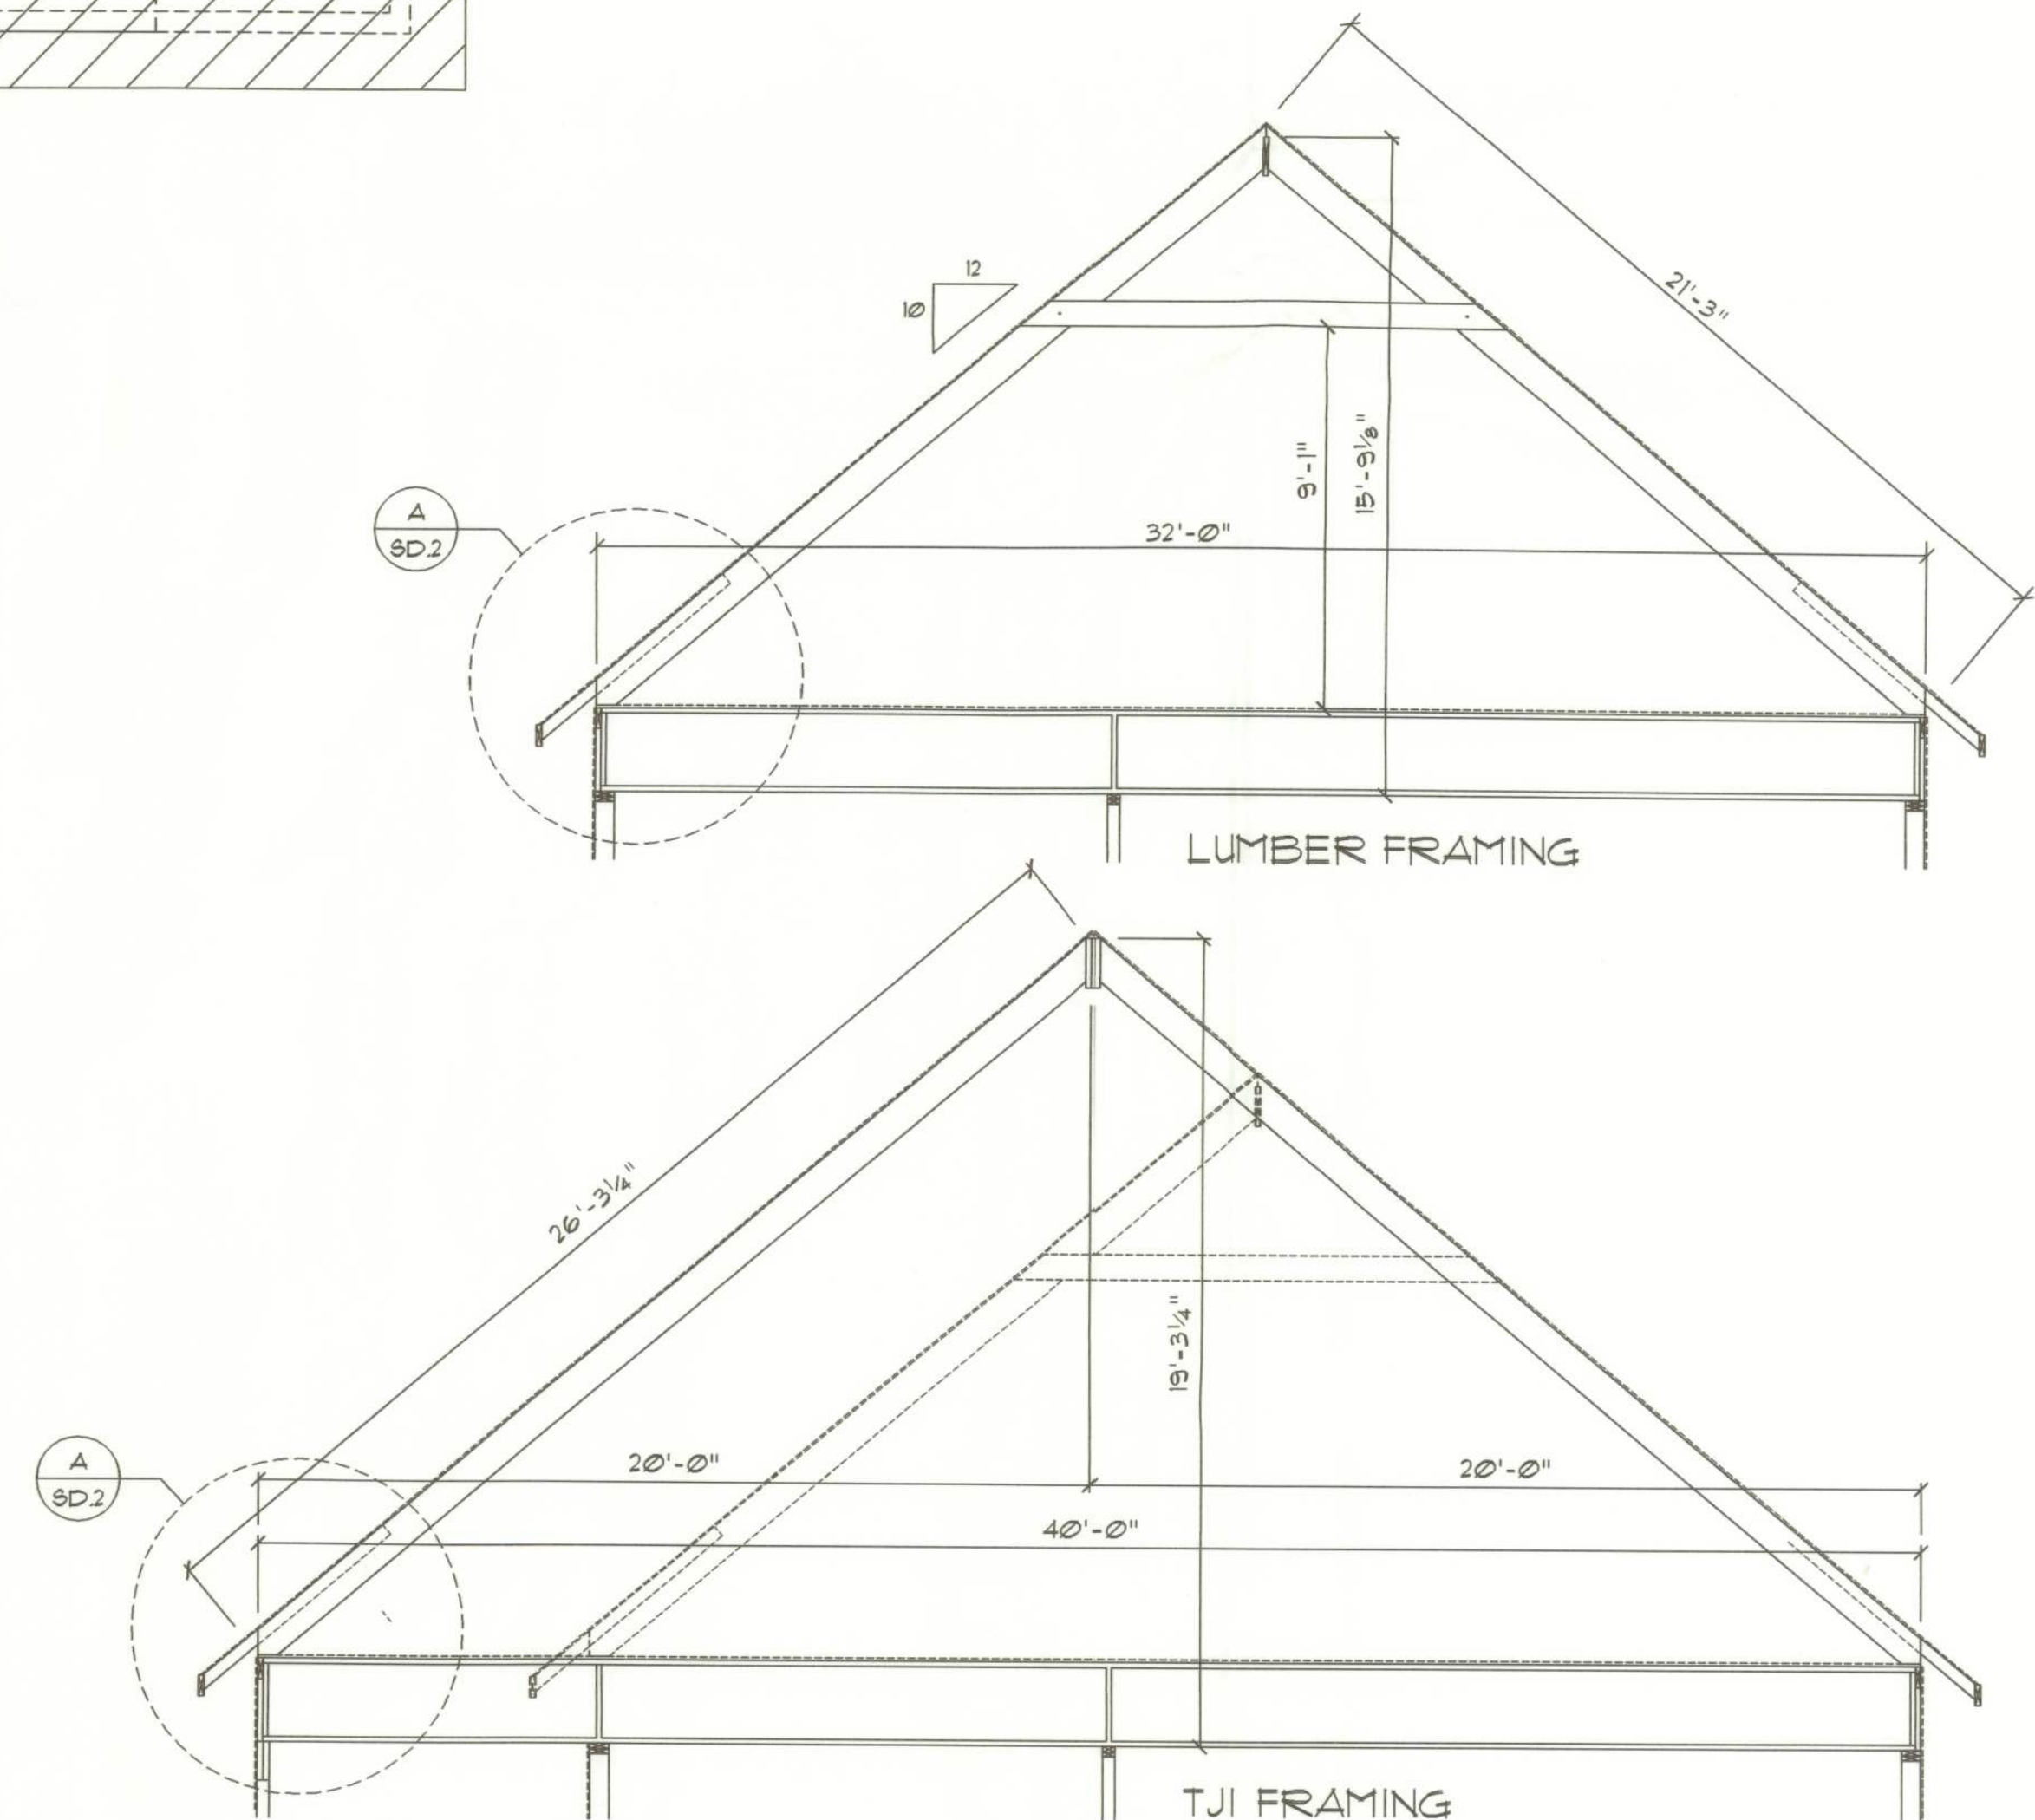

Framing PROFILES

SCALE: 1/4" = 1'-0"

REVISIONS

SOFTPLAN
ARCHITECTURAL DESIGN SOFTWARE

Wm C. My

ALTERNATE CONVENTIONAL ROOF FRAMING OF RESIDENCE FOR:

ED & JUDY FOSTER

PROJECT ADDRESS: 470 SE MYRTIS DORTCH TERRACE LAKE CITY, FLORIDA 32025

1 OCT 2005
AR0007005

NICHOLAS
GEISLER
ARCHITECT
N.C.A.R.C. Certified
1758 NW Brown Rd.
Lake City, FL 32055
386-758-5921

JOINT VENTURED WITH

© WILLIAM MYERS
DESIGN
P.O. BOX 1813
LAKE CITY, FL 32066
(386) 758-8406
will@willmyers.net



JOB NUMBER
2K547

DATE
26 SEP 2005

SHEET NUMBER

SD.2

OF 4 SHEETS